

# ARCHITECTURAL DRAWINGS

| DRAWING NO. | DRAWING TITLE                                  | DATE        |
|-------------|--|-------------|
| A-00-00     | COVER SHEET                                    | 10-MARCH-16 |
| A-01-00     | EXISTING SECOND FLOOR PLAN                     | 10-MARCH-16 |
| A-02-00     | EXISTING THIRD FLOOR PLAN                      | 10-MARCH-16 |
| A-0L-00     | EXISTING / DEMOLITION LOFT PLAN (FOURTH FLOOR) | 10-MARCH-16 |
| A-0L-01     | LOFT PLAN PROPOSAL (FOURTH FLOOR)              | 10-MARCH-16 |
| A-0R-00     | EXISTING ROOF PLAN                             | 10-MARCH-16 |
| A-0R-01     | ROOF PLAN PROPOSAL                             | 10-MARCH-16 |
| A-76-00     | EXISTING REAR / SIDE ELEVATIONS                | 10-MARCH-16 |
| A-76-01     | REAR / SIDE ELEVATIONS PROPOSAL                | 10-MARCH-16 |

Written dimensions to be taken in preference to scaled dimensions. The Contractor is responsible for checking all dimensions before work starts.

All work is to be carried out to the requirements, and to the satisfaction of the Local Authority. These drawings are for planning purposes only.

Any discrepancies to be brought to the attention of 4D Planning Consultants immediately.

| Rev | Date | Description | by | chk |
|-----|------|-------------|----|-----|
|     |      |             |    |     |
|     |      |             |    |     |
|     |      |             |    |     |





**4D PLANNING**<sup>TM</sup>  
[www.GetMePlanning.com](http://www.GetMePlanning.com)<sup>®</sup>

Client  
**Andrew Jennings**

Project  
**Flat 3, 190 Drury Lane  
 London WC2B 5QD**

Title  
**Cover Sheet**

|             |               |          |
|-------------|---------------|----------|
| Date        | November 2015 | <b>F</b> |
| Drawing No. | A-00-00       |          |
| Rev         |               |          |

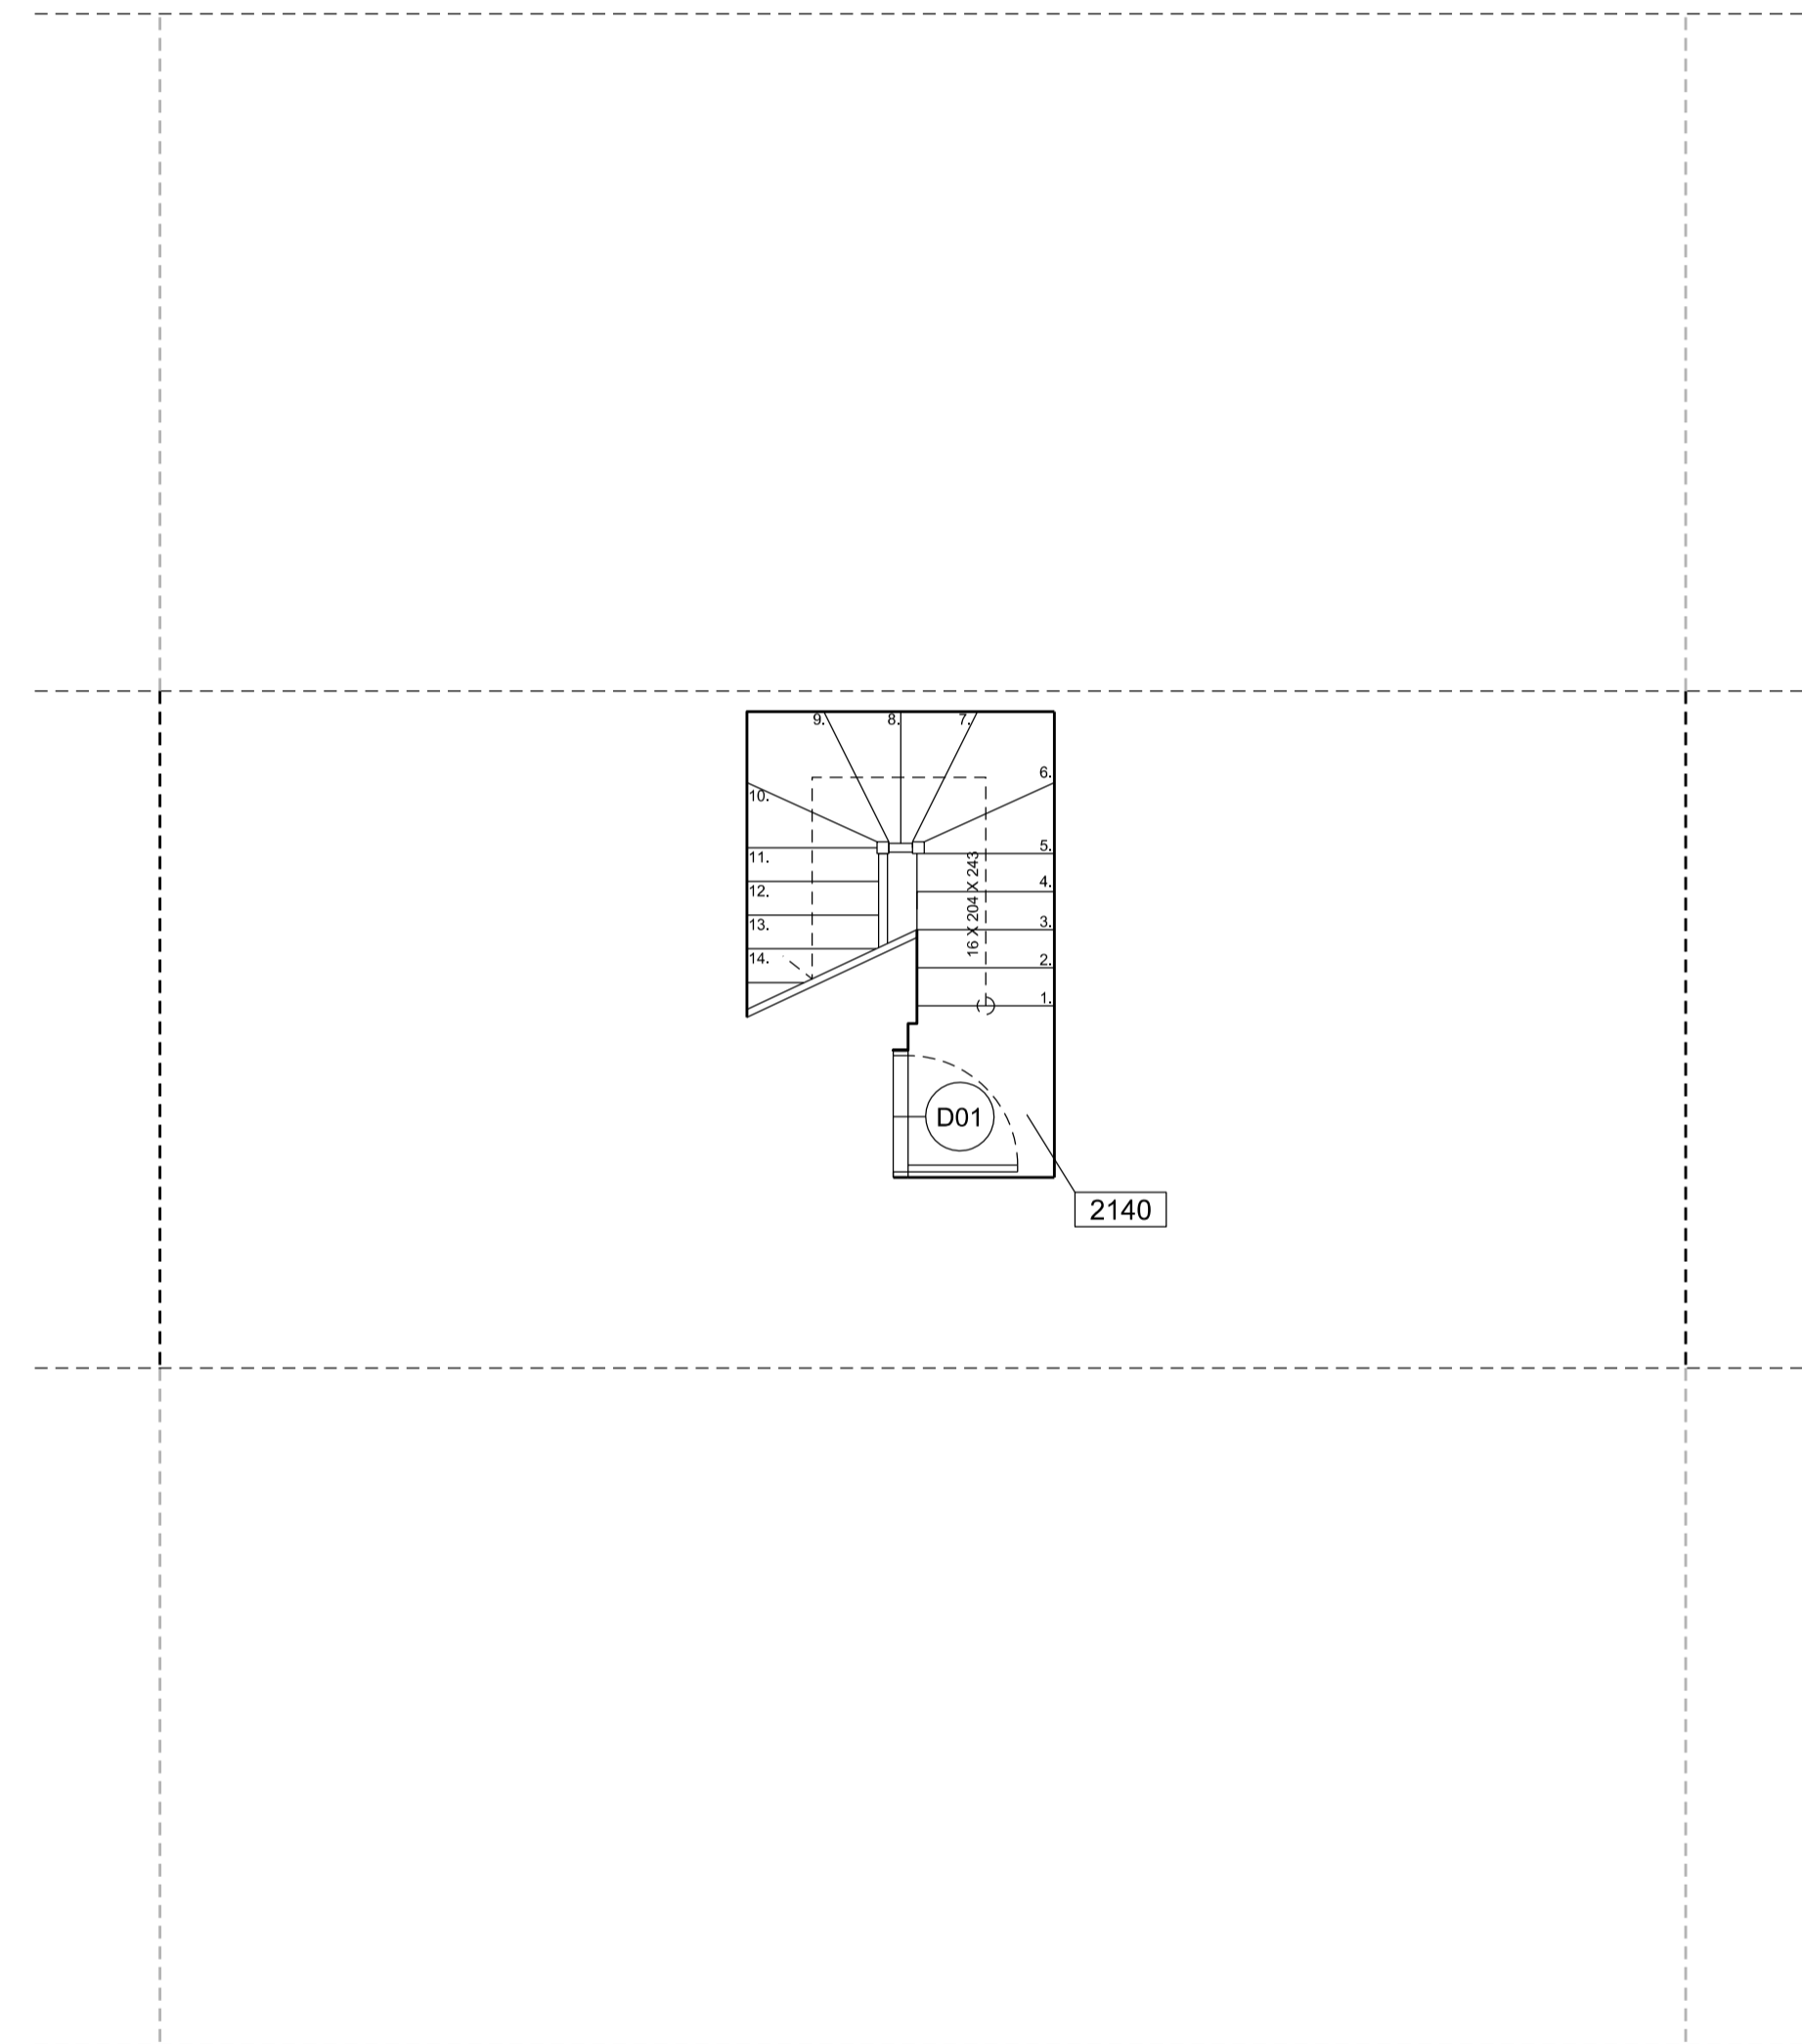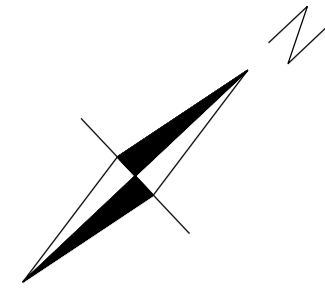

DOORS:  
D01 - Dh = 2000 ; Dw = 0860

① EXISTING SECOND FLOOR PLAN



Written dimensions to be taken in preference to scaled dimensions. The Contractor is responsible for checking all dimensions before work starts.

All work is to be carried out to the requirements, and to the satisfaction of the Local Authority. These drawings are for planning purposes only.

Any discrepancies to be brought to the attention of 4D Planning Consultants immediately.

| Rev | Date | Description | by | chk |
|-----|------|-------------|----|-----|
|     |      |             |    |     |
|     |      |             |    |     |
|     |      |             |    |     |





**4D PLANNING**<sup>TM</sup>  
www.GetMePlanning.com<sup>®</sup>

Client  
**Andrew Jennings**

Project  
**Flat 3, 190 Drury Lane  
London WC2B 5QD**

Title  
**Existing Second Floor  
Plan**

|             |               |          |
|-------------|---------------|----------|
| Date        | November 2015 | <b>F</b> |
| Scale:      | 1:100 @ A3    |          |
| Drawing No. | A-02-00       | Rev      |

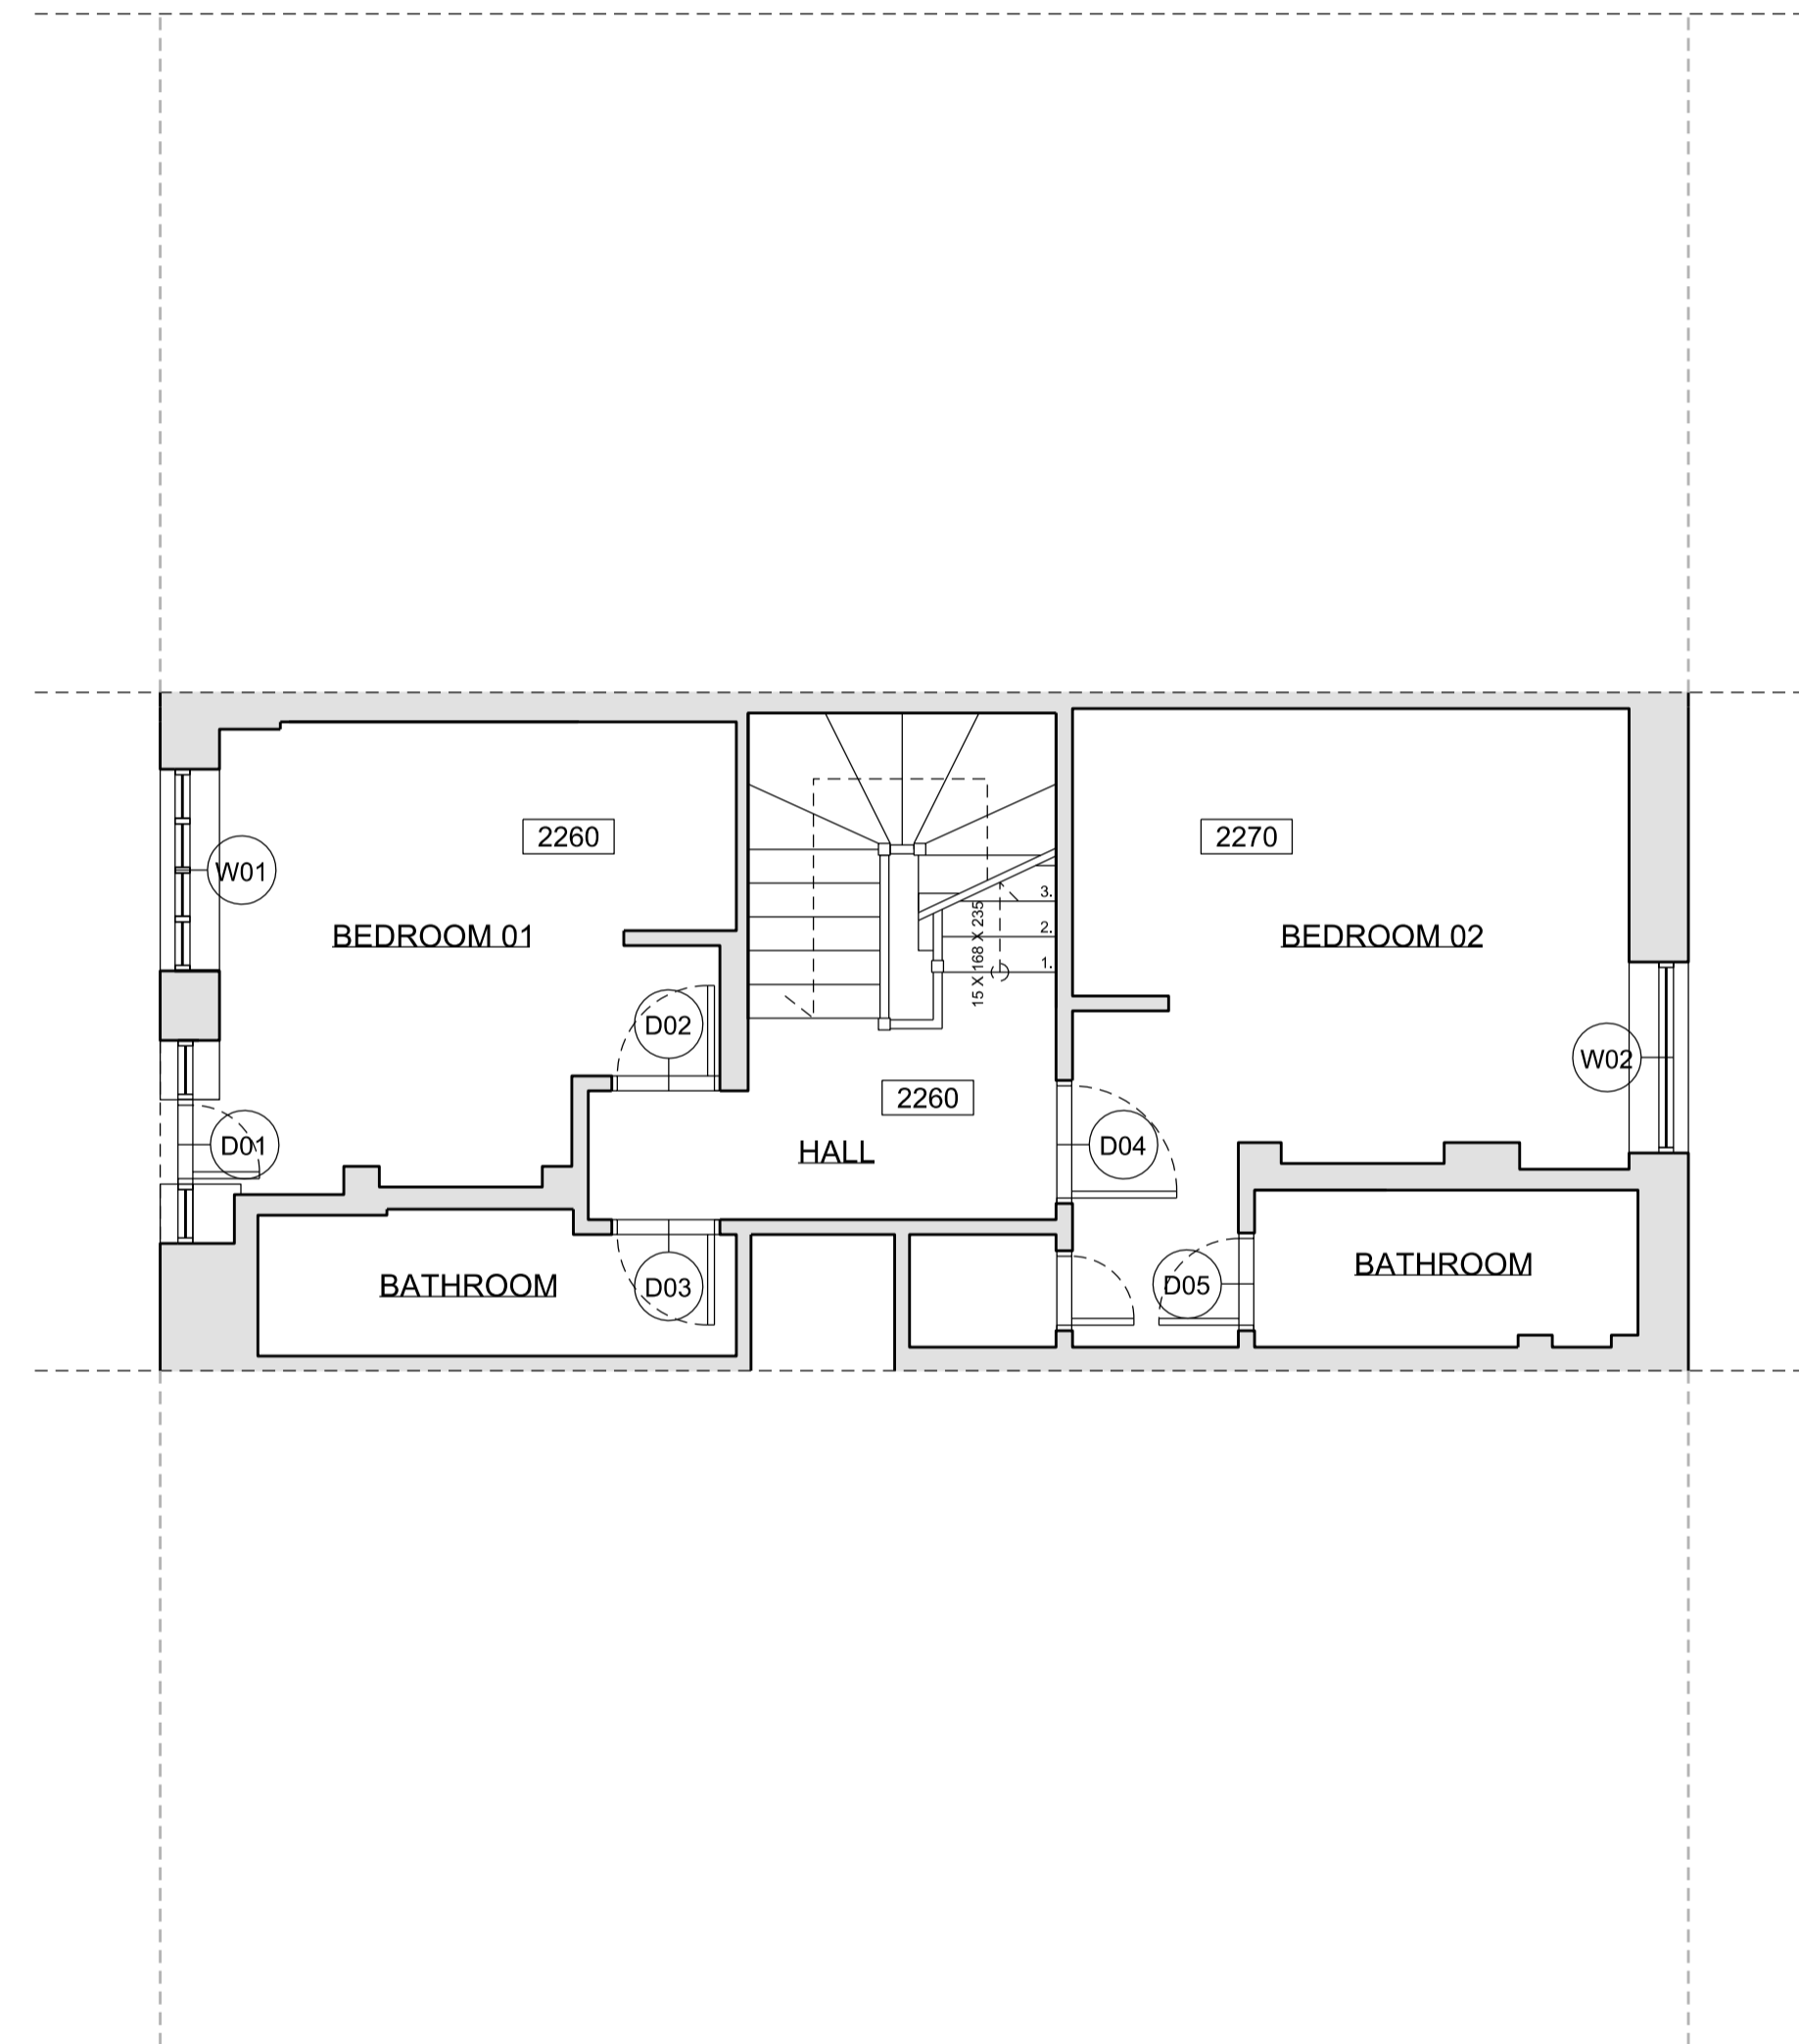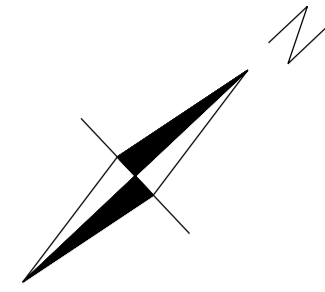

**DOORS:**

D01 - Dh = 2000 ; Dw = 0530  
 D02 - Dh = 2000 ; Dw = 0730  
 D03 - Dh = 2000 ; Dw = 0730  
 D04 - Dh = 2000 ; Dw = 0830  
 D05 - Dh = 2000 ; Dw = 0700

**WINDOWS:**

W01 - Wh = 1260 ; Wf = 1000  
 W02 - Wh = 1510 ; Wf = 0770

① EXISTING THIRD FLOOR PLAN



Written dimensions to be taken in preference to scaled dimensions. The Contractor is responsible for checking all dimensions before work starts.

All work is to be carried out to the requirements, and to the satisfaction of the Local Authority. These drawings are for planning purposes only

Any discrepancies to be brought to the attention of 4D Planning Consultants immediately.

| Rev | Date | Description | by | chk |
|-----|------|-------------|----|-----|
|     |      |             |    |     |
|     |      |             |    |     |
|     |      |             |    |     |



**4D PLANNING™**



www.GetMePlanning.com®

Client  
**Andrew Jennings**

Project  
**Flat 3, 190 Drury Lane  
 London WC2B 5QD**

Title  
**Existing Third Floor  
 Plan**

|             |               |          |
|-------------|---------------|----------|
| Date        | November 2015 | <b>F</b> |
| Scale:      | 1:100 @ A3    |          |
| Drawing No. | A-03-00       | Rev      |

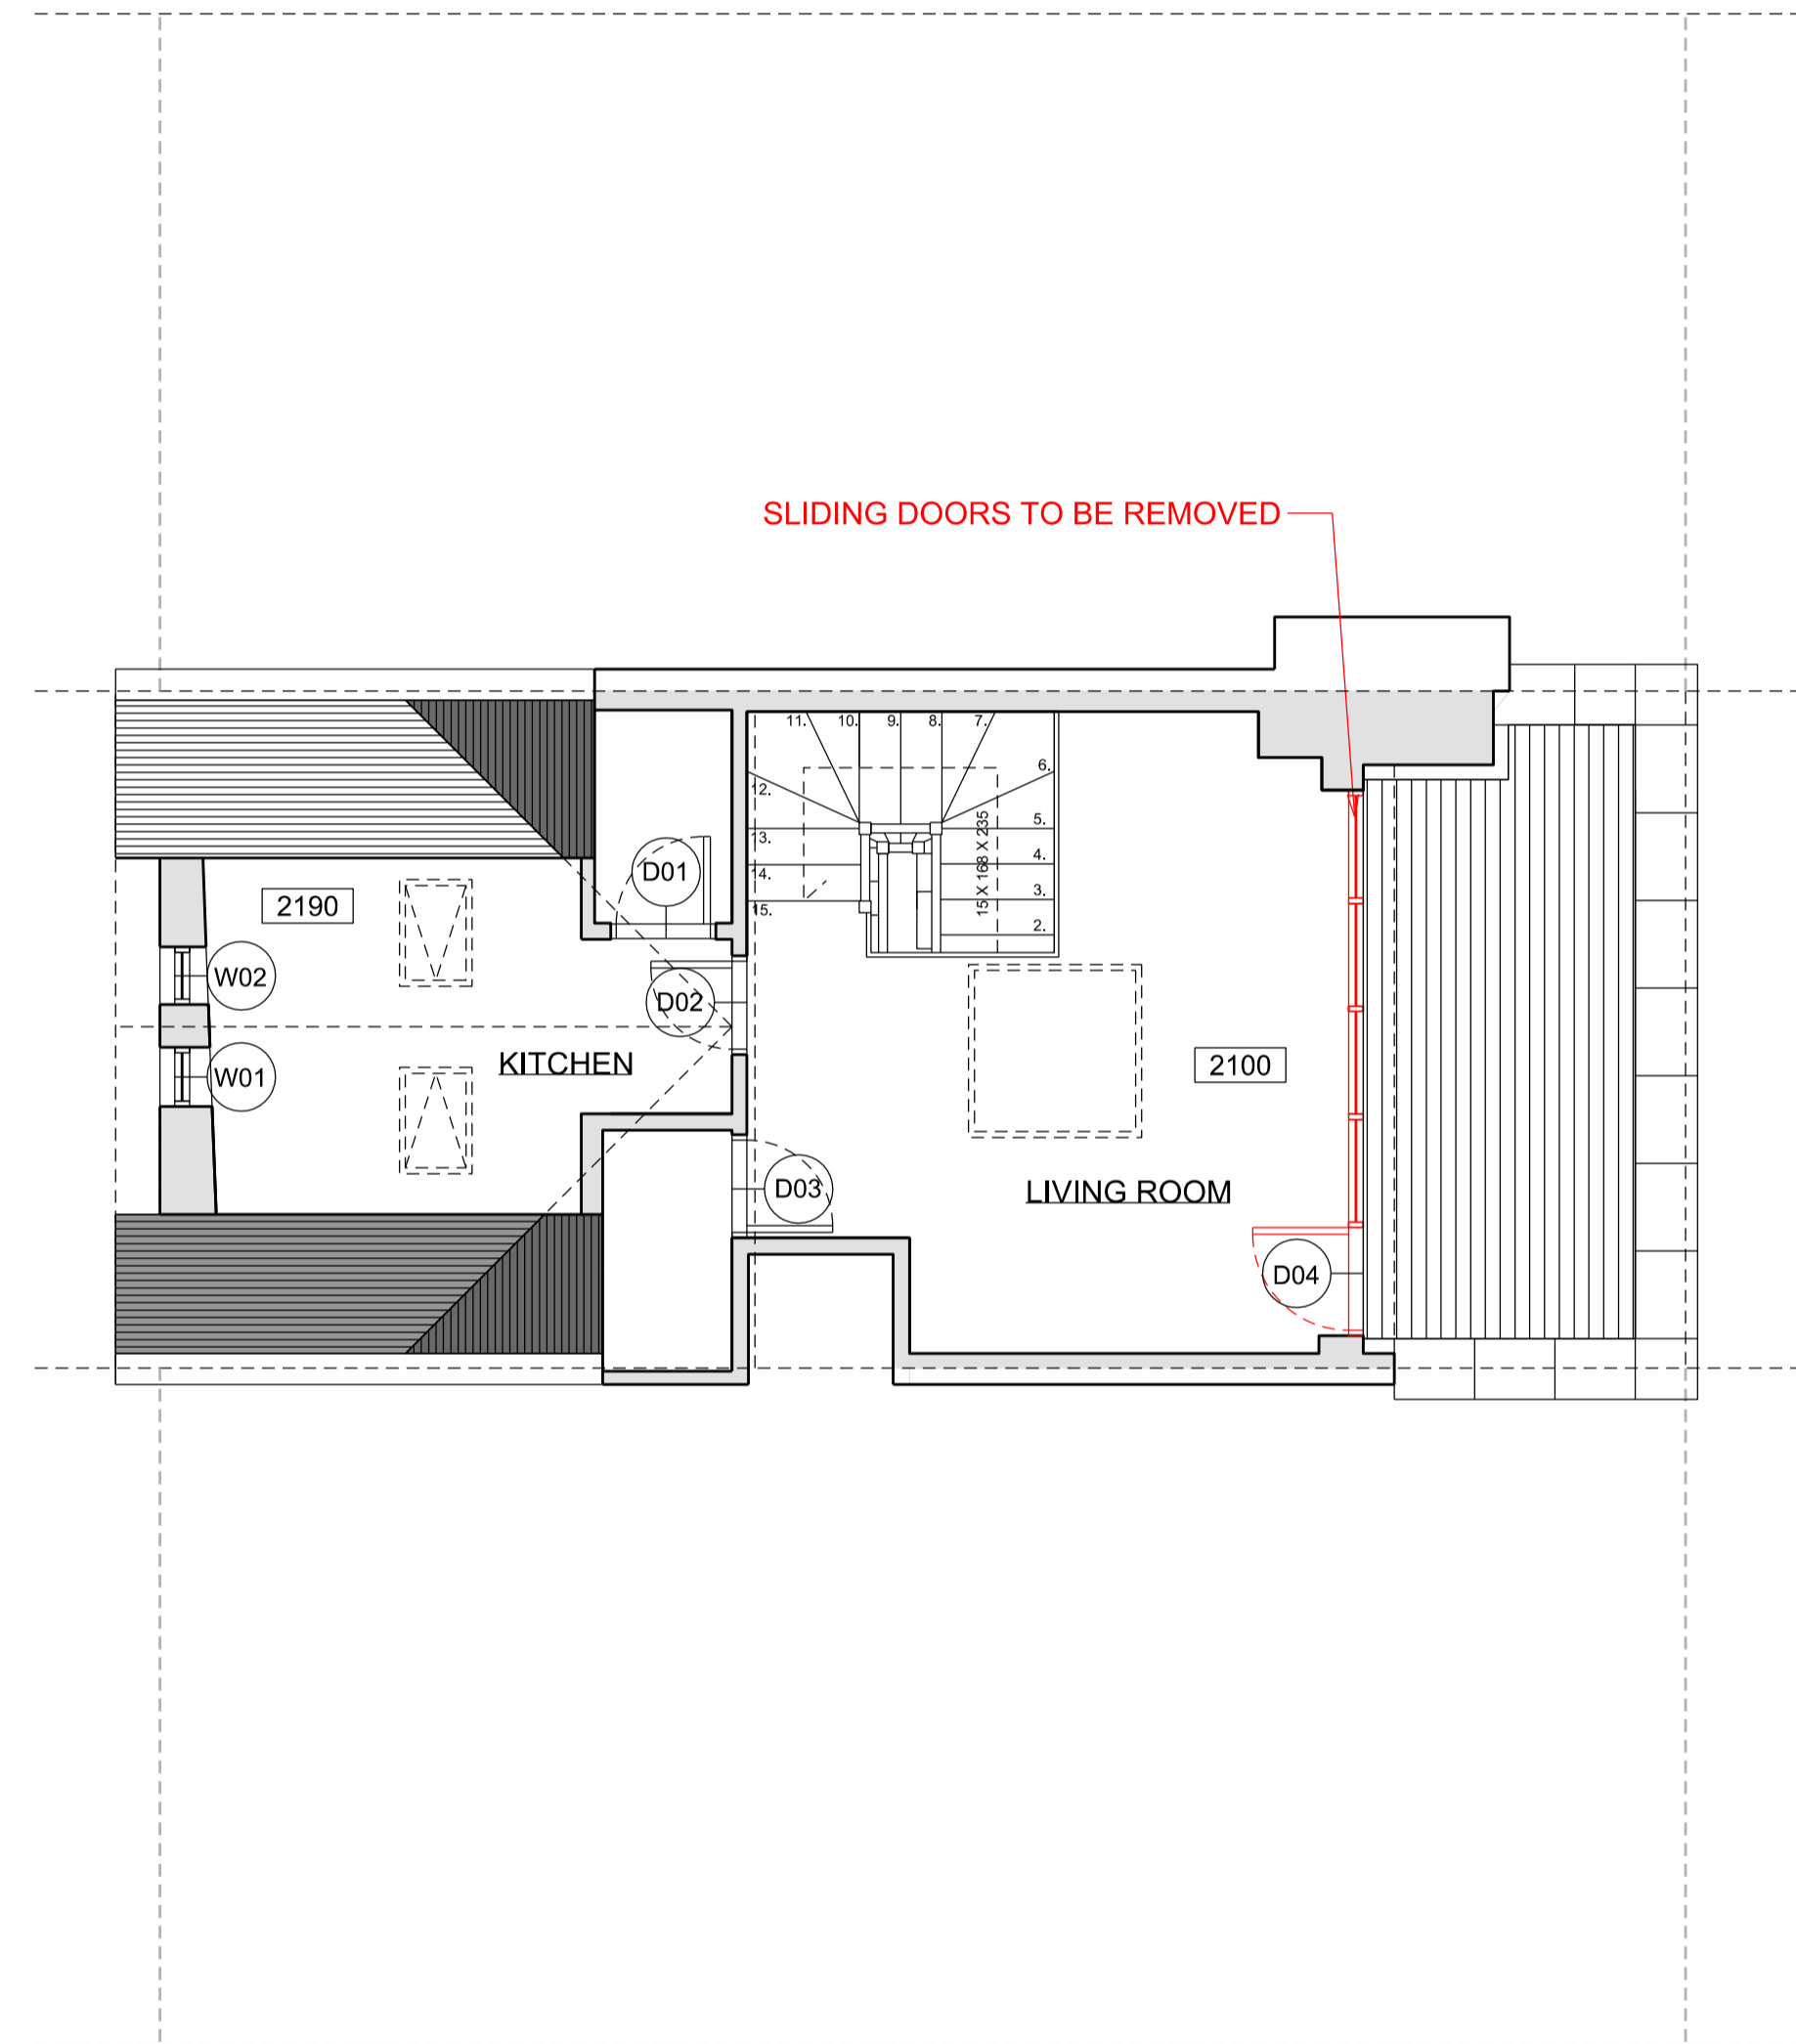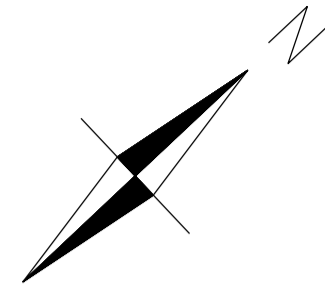

DOORS:  
 D01 - Dh = 2000 ; Dw = 0680  
 D02 - Dh = 2000 ; Dw = 0670  
 D03 - Dh = 2000 ; Dw = 0700  
 D04 - Dh = 2000 ; Dw = 0750

WINDOWS:  
 W01 - Wh = 0510 ; Wf = 1100  
 W02 - Wh = 0510 ; Wf = 1100

① EXISTING / DEMOLITION LOFT PLAN



Written dimensions to be taken in preference to scaled dimensions. The Contractor is responsible for checking all dimensions before work starts.

All work is to be carried out to the requirements, and to the satisfaction of the Local Authority. These drawings are for planning purposes only

Any discrepancies to be brought to the attention of 4D Planning Consultants immediately.

| Rev | Date | Description | by | chk |
|-----|------|-------------|----|-----|
|     |      |             |    |     |
|     |      |             |    |     |
|     |      |             |    |     |





**4D PLANNING™**  
 www.GetMePlanning.com®

Client  
**Andrew Jennings**

Project  
**Flat 3, 190 Drury Lane  
 London WC2B 5QD**

Title  
**Existing / Demolition  
 Loft Plan**


|             |               |          |
|-------------|---------------|----------|
| Date        | November 2015 | <b>F</b> |
| Scale:      | 1:100 @ A3    |          |
| Drawing No. | A-0L-00       | Rev      |

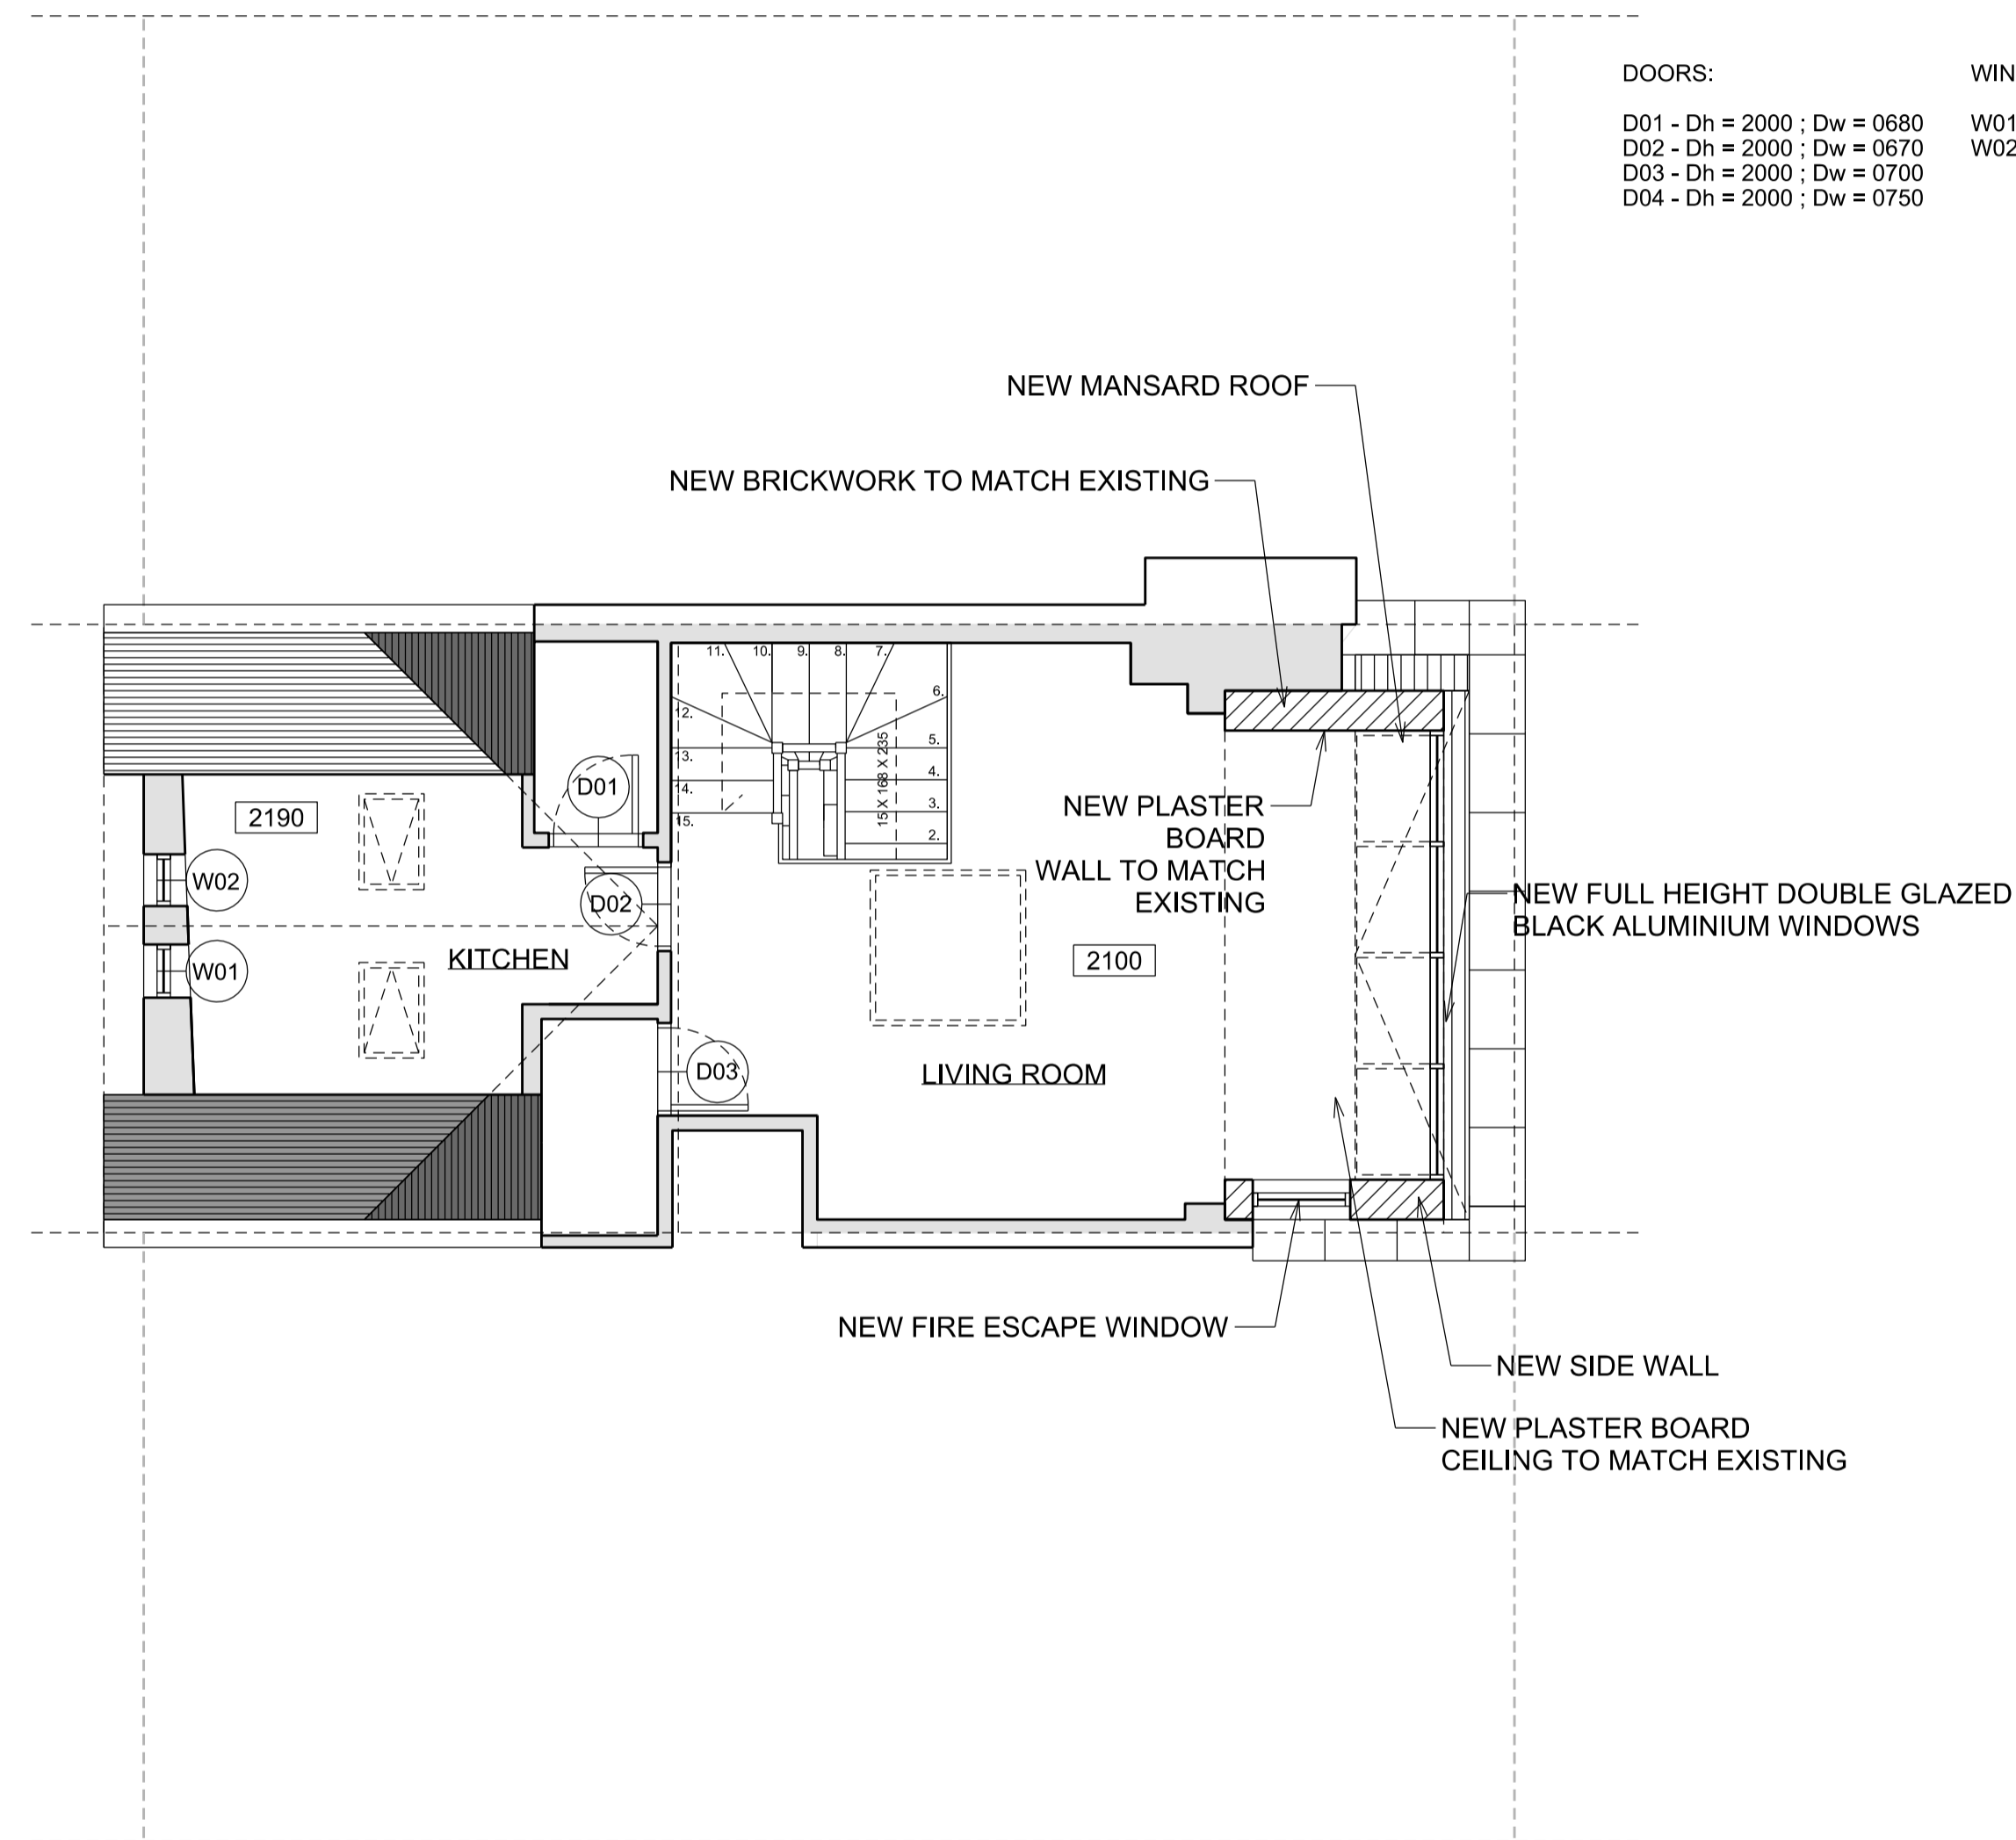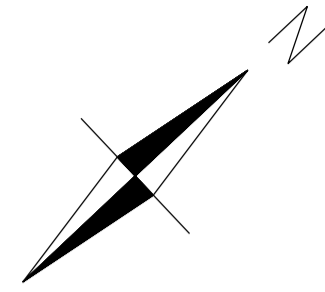

DOORS:  
 D01 - Dh = 2000 ; Dw = 0680  
 D02 - Dh = 2000 ; Dw = 0670  
 D03 - Dh = 2000 ; Dw = 0700  
 D04 - Dh = 2000 ; Dw = 0750

WINDOWS:  
 W01 - Wh = 0510 ; Wf = 1100  
 W02 - Wh = 0510 ; Wf = 1100

① LOFT PLAN PROPOSAL

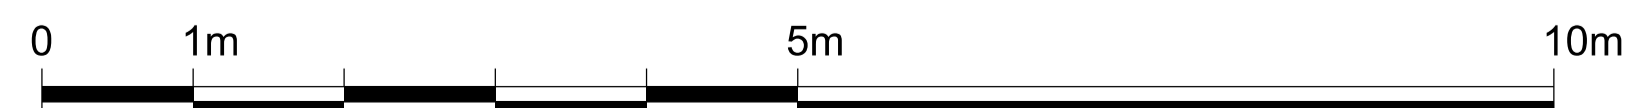

Written dimensions to be taken in preference to scaled dimensions. The Contractor is responsible for checking all dimensions before work starts.

All work is to be carried out to the requirements, and to the satisfaction of the Local Authority. These drawings are for planning purposes only

Any discrepancies to be brought to the attention of 4D Planning Consultants immediately.

| Rev | Date | Description | by | chk |
|-----|------|-------------|----|-----|
|     |      |             |    |     |
|     |      |             |    |     |



**4D PLANNING**<sup>TM</sup>  
 www.GetMePlanning.com<sup>®</sup>



Client  
**Andrew Jennings**

Project  
**Flat 3, 190 Drury Lane  
 London WC2B 5QD**


Title  
**Loft Plan Proposal**

|             |               |          |
|-------------|---------------|----------|
| Date        | November 2015 | <b>F</b> |
| Scale:      | 1:100 @ A3    |          |
| Drawing No. | A-0L-01       |          |

Rev

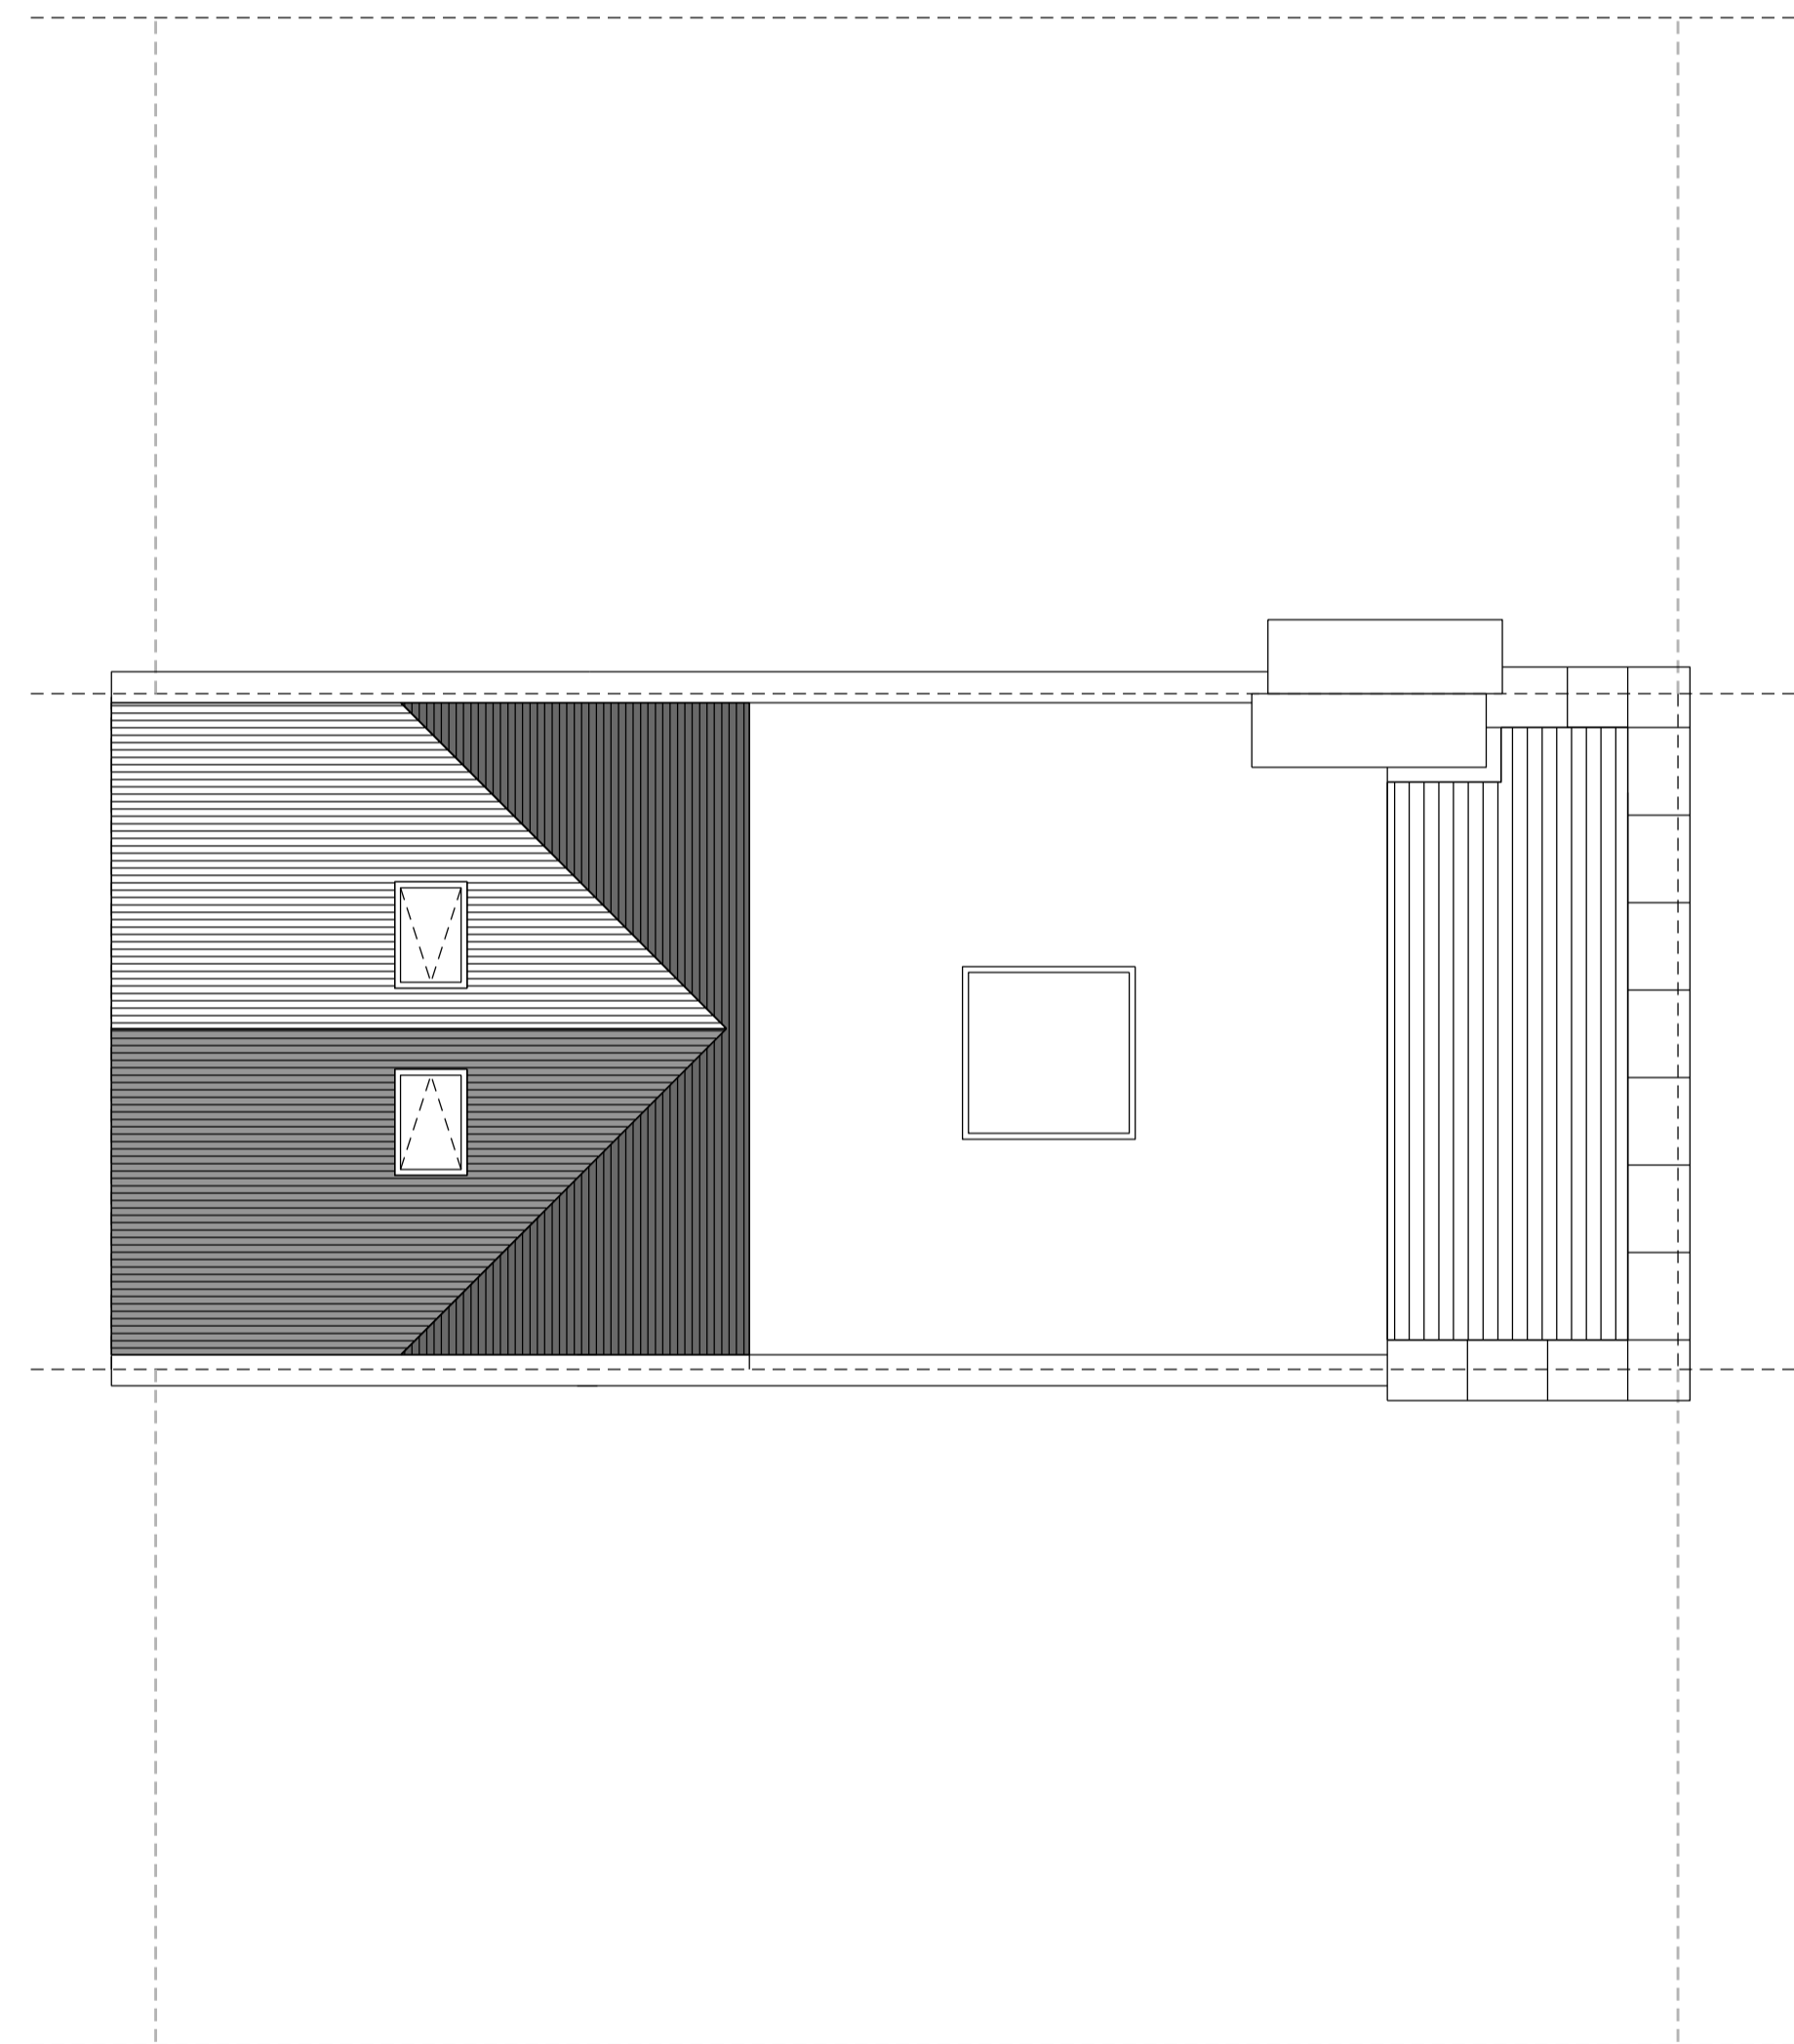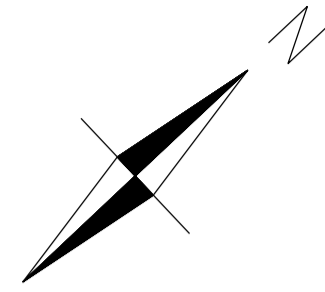

① EXISTING ROOF PLAN

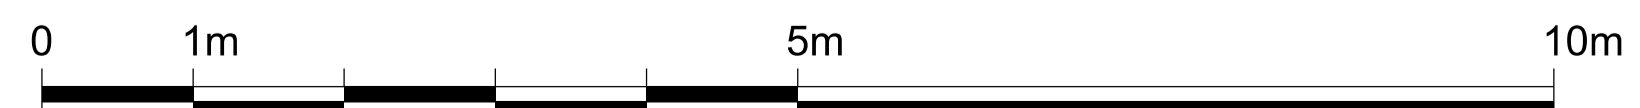

Written dimensions to be taken in preference to scaled dimensions. The Contractor is responsible for checking all dimensions before work starts.

All work is to be carried out to the requirements, and to the satisfaction of the Local Authority. These drawings are for planning purposes only.

Any discrepancies to be brought to the attention of 4D Planning Consultants immediately.

| Rev | Date | Description | by | chk |
|-----|------|-------------|----|-----|
|     |      |             |    |     |
|     |      |             |    |     |





**4D PLANNING**<sup>TM</sup>  
www.GetMePlanning.com<sup>®</sup>

Client  
**Andrew Jennings**

Project  
**Flat 3, 190 Drury Lane  
London WC2B 5QD**

Title  
**Existing Roof Plan**

|             |               |          |
|-------------|---------------|----------|
| Date        | November 2015 | <b>F</b> |
| Scale:      | 1:100 @ A3    |          |
| Drawing No. | A-0R-00       | Rev      |

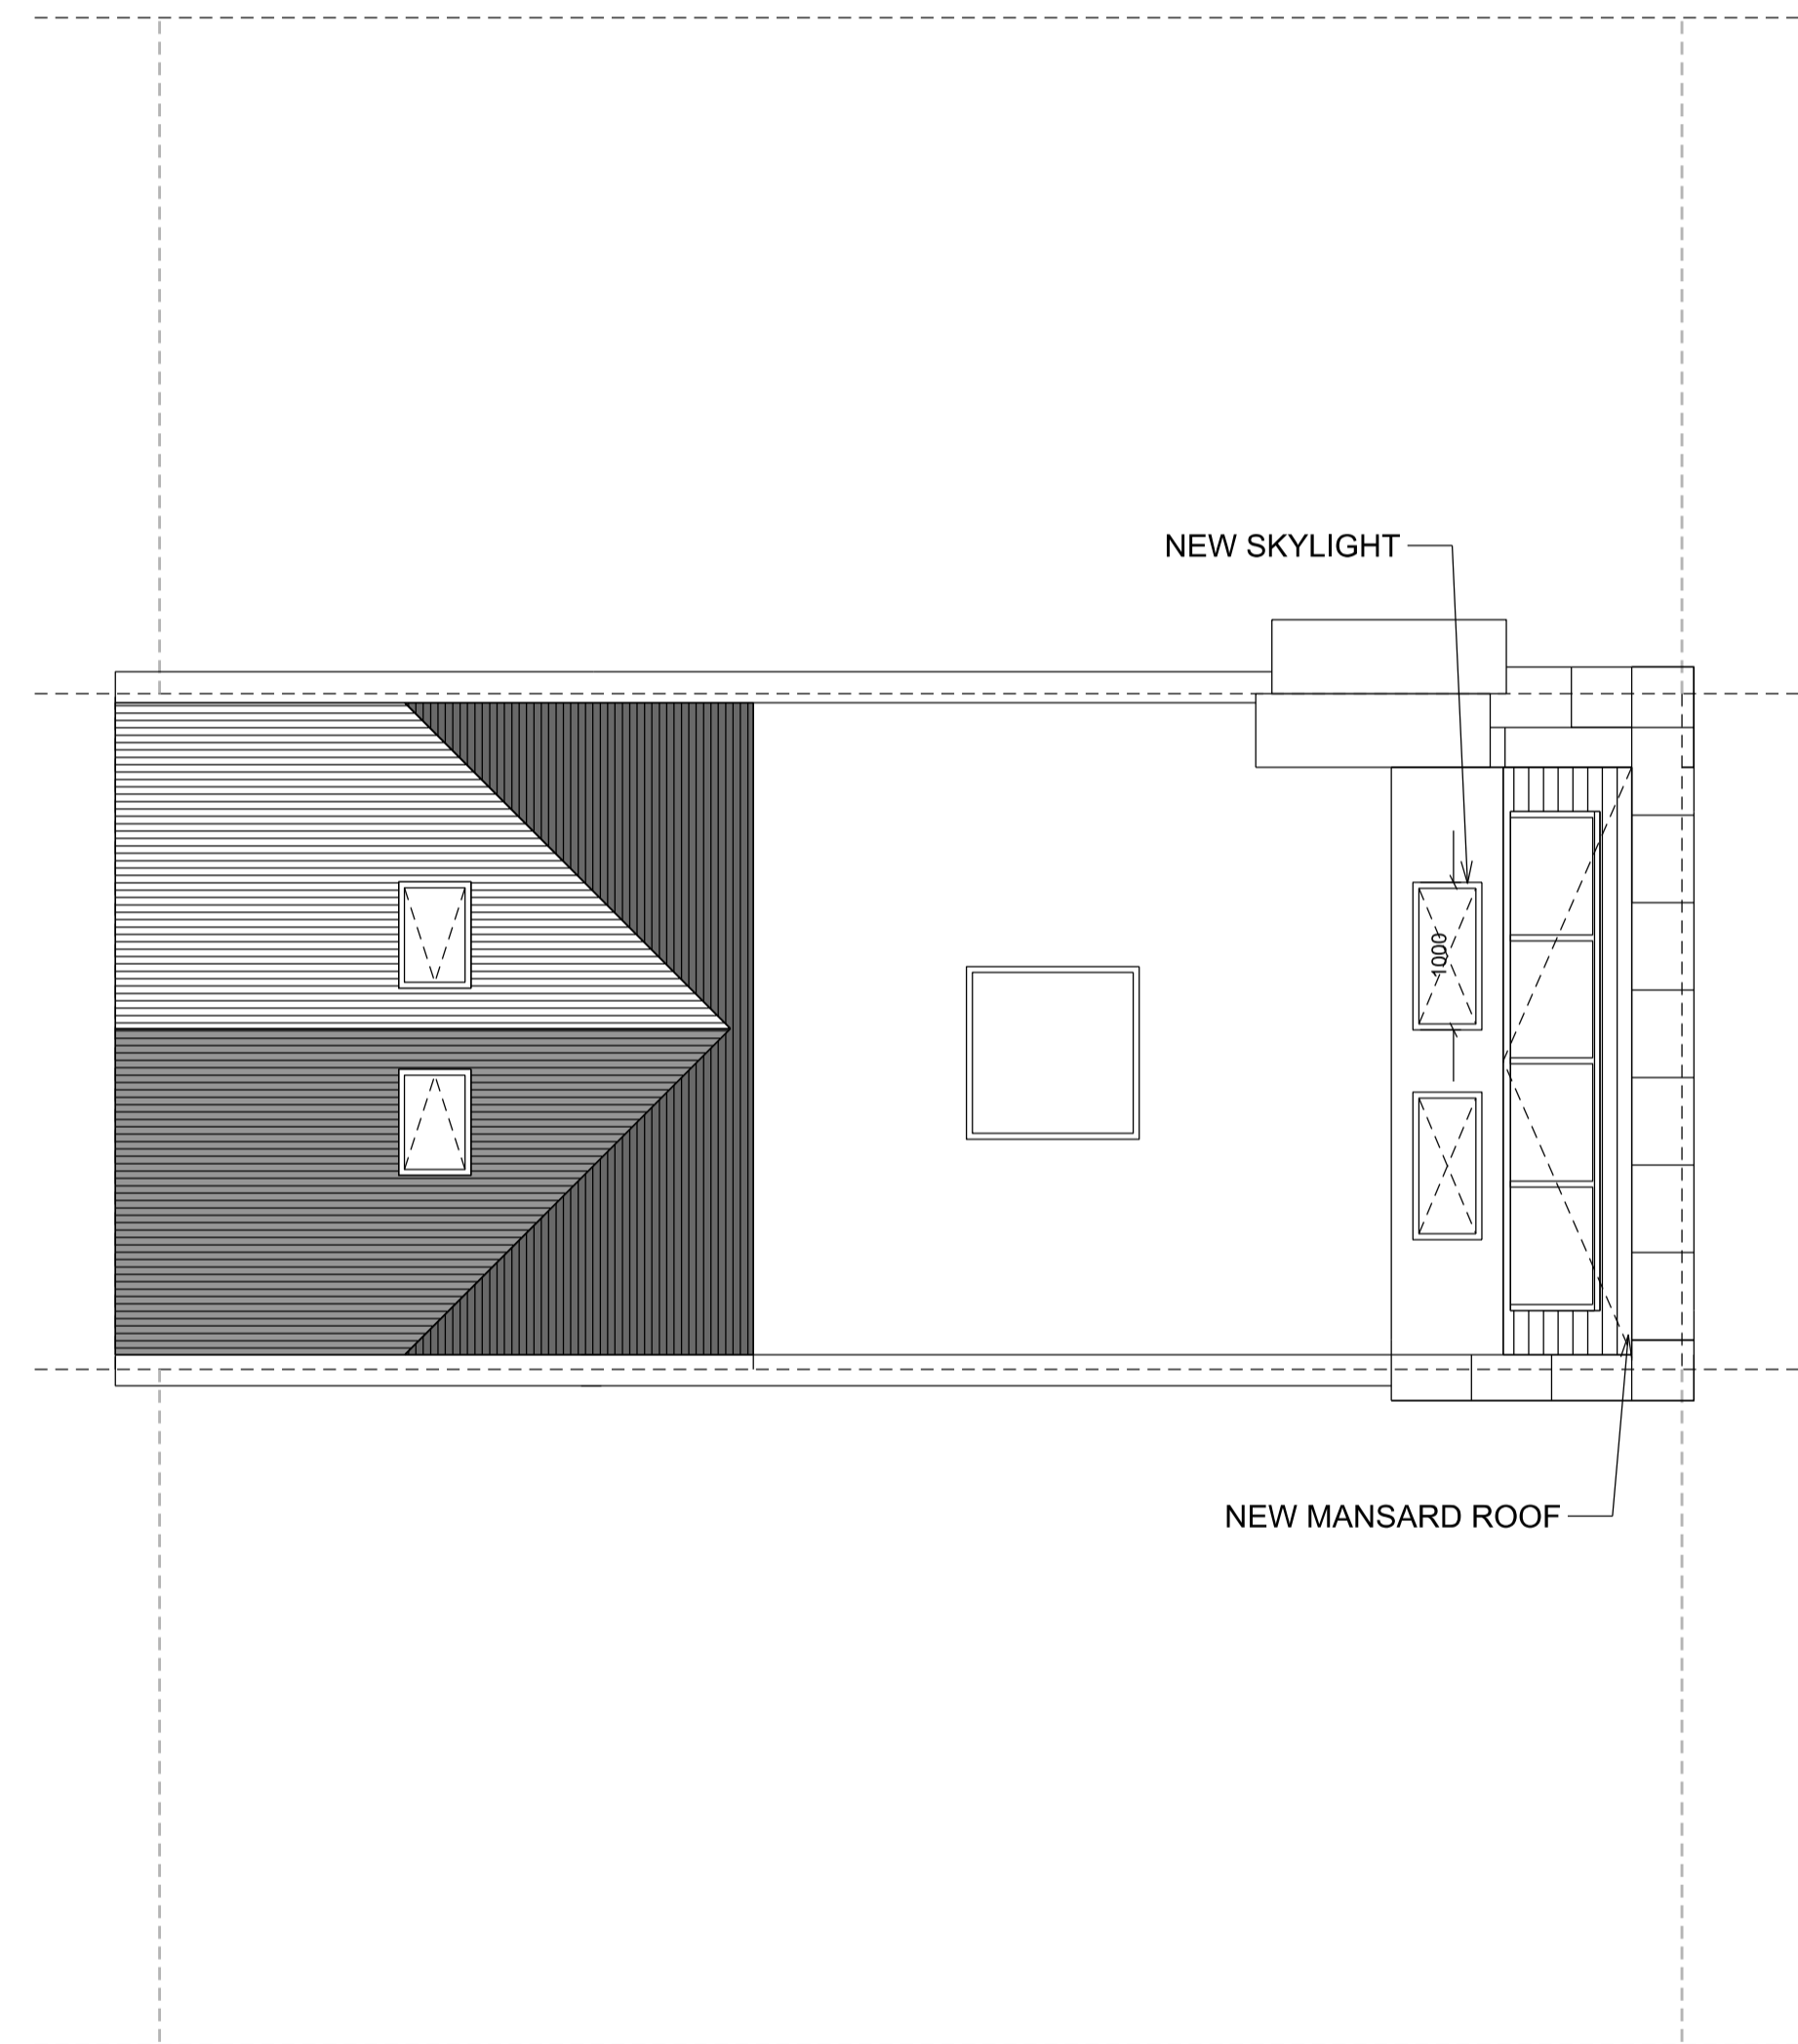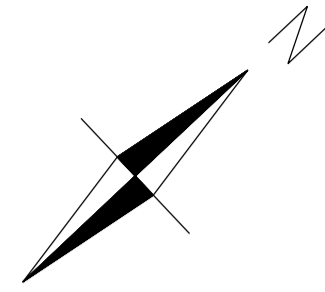

① ROOF PLAN PROPOSAL



Written dimensions to be taken in preference to scaled dimensions. The Contractor is responsible for checking all dimensions before work starts.

All work is to be carried out to the requirements, and to the satisfaction of the Local Authority. These drawings are for planning purposes only.

Any discrepancies to be brought to the attention of 4D Planning Consultants immediately.

| Rev | Date | Description | by | chk |
|-----|------|-------------|----|-----|
|     |      |             |    |     |
|     |      |             |    |     |



**4D PLANNING**<sup>TM</sup>  
www.GetMePlanning.com<sup>®</sup>


Client  
**Andrew Jennings**

Project  
**Flat 3, 190 Drury Lane  
London WC2B 5QD**


Title  
**Roof Plan Proposal**

|             |               |          |
|-------------|---------------|----------|
| Date        | November 2015 | <b>F</b> |
| Scale:      | 1:100 @ A3    |          |
| Drawing No. | A-0R-01       | Rev      |



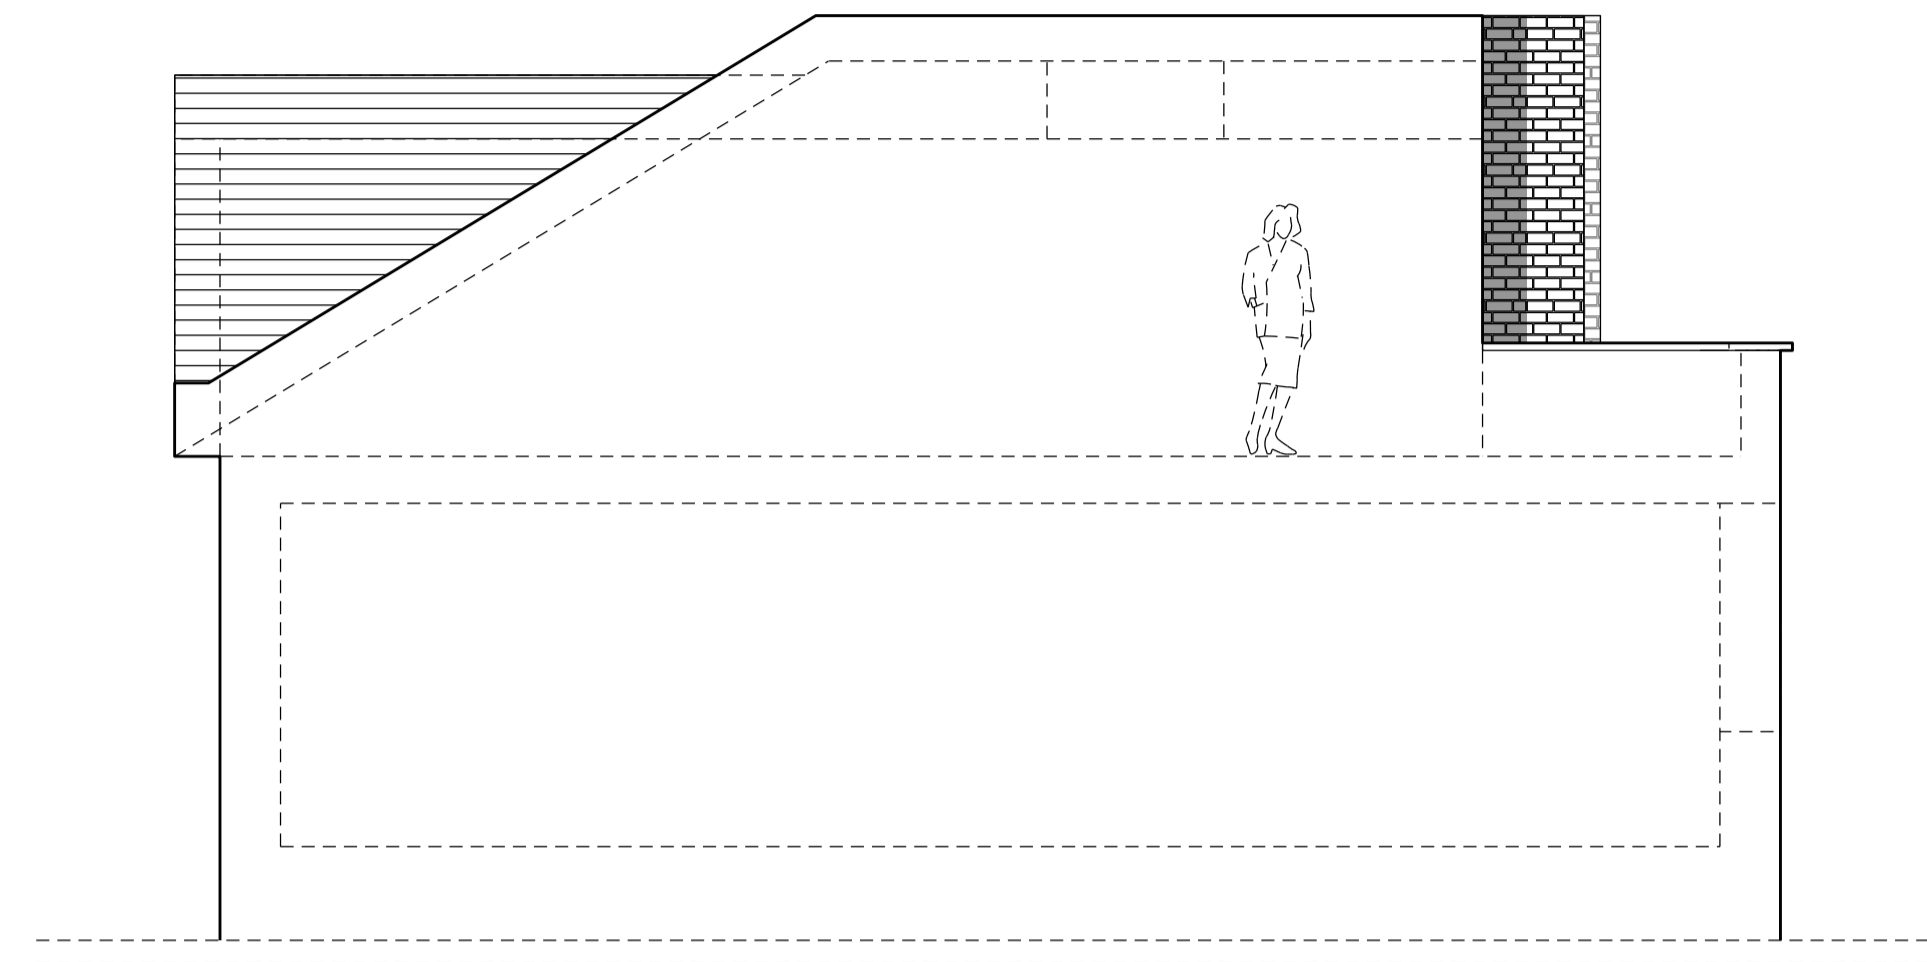

① EXISTING SIDE ELEVATION

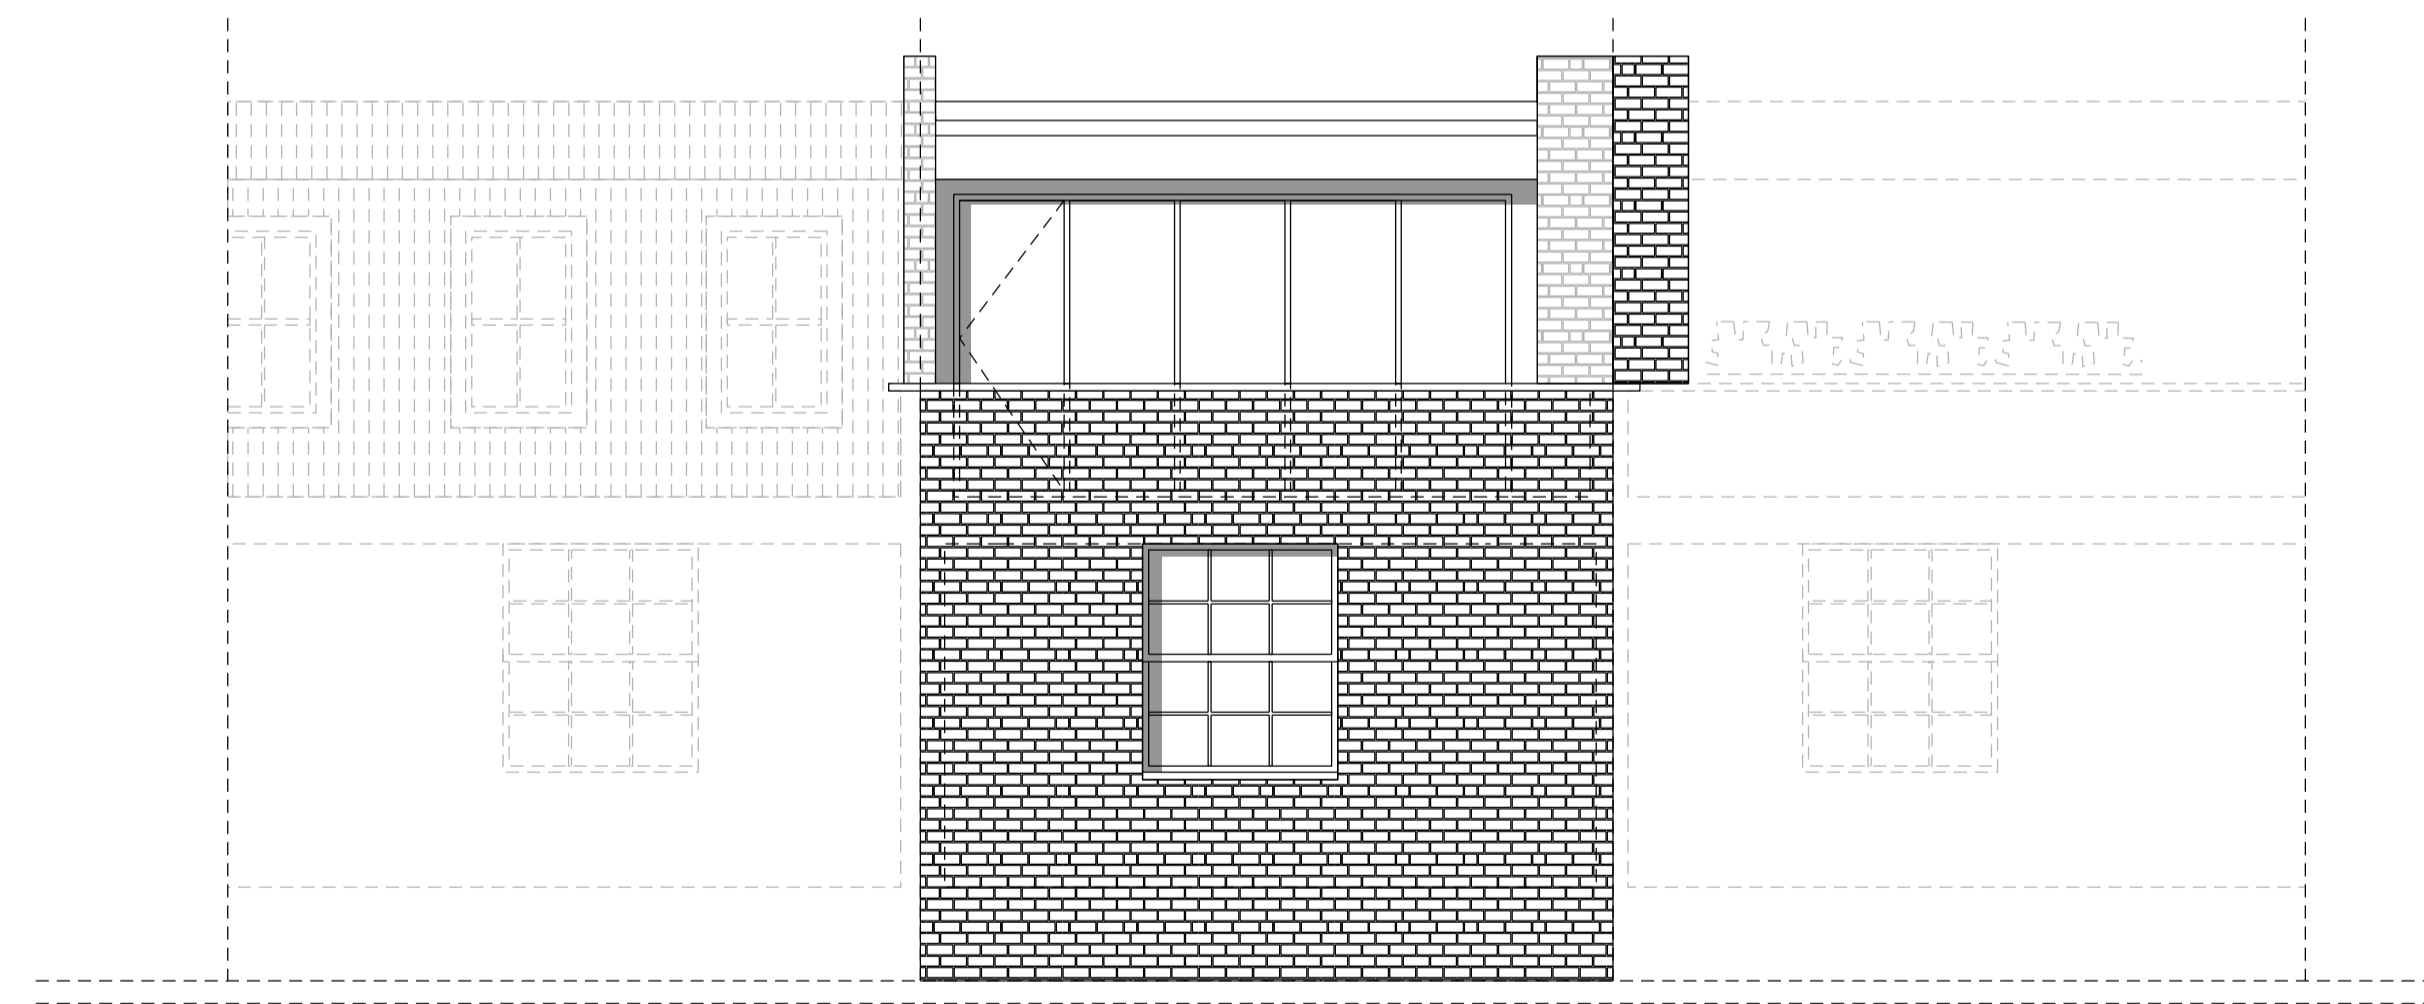

② EXISTING REAR ELEVATION



Written dimensions to be taken in preference to scaled dimensions. The Contractor is responsible for checking all dimensions before work starts.

All work is to be carried out to the requirements, and to the satisfaction of the Local Authority. These drawings are for planning purposes only.

Any discrepancies to be brought to the attention of 4D Planning Consultants immediately.

| Rev | Date | Description | by | chk |
|-----|------|-------------|----|-----|
|     |      |             |    |     |
|     |      |             |    |     |
|     |      |             |    |     |



**4D PLANNING**<sup>TM</sup>  
www.GetMePlanning.com<sup>®</sup>

Client  
**Andrew Jennings**


Project  
**Flat 3, 190 Drury Lane  
London WC2B 5QD**

Title  
**Existing Rear /  
Side Elevations**


|             |               |          |
|-------------|---------------|----------|
| Date        | November 2015 | <b>F</b> |
| Scale:      | 1:100 @ A3    |          |
| Drawing No. | A-76-00       |          |

Rev



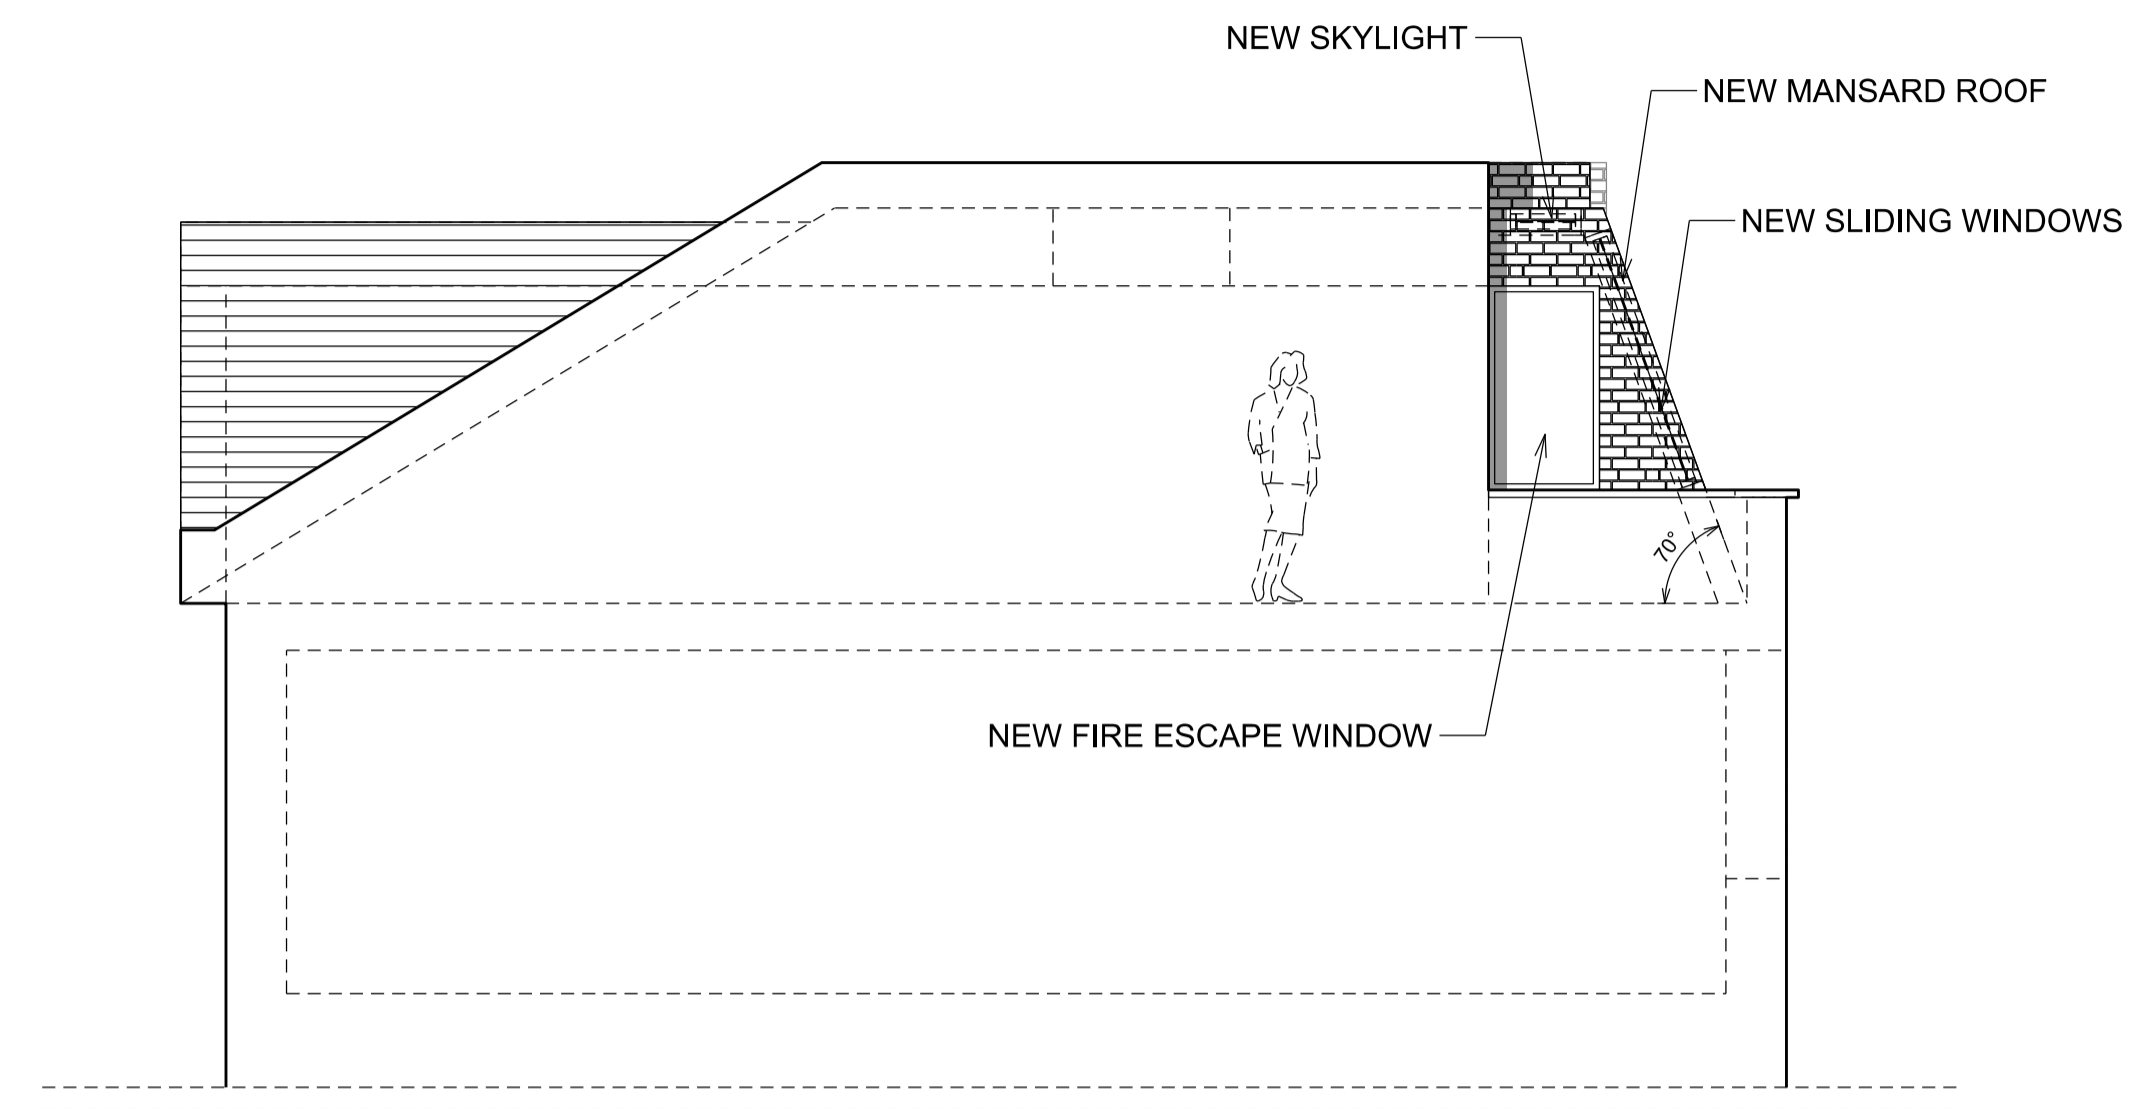

① SIDE ELEVATION PROPOSAL

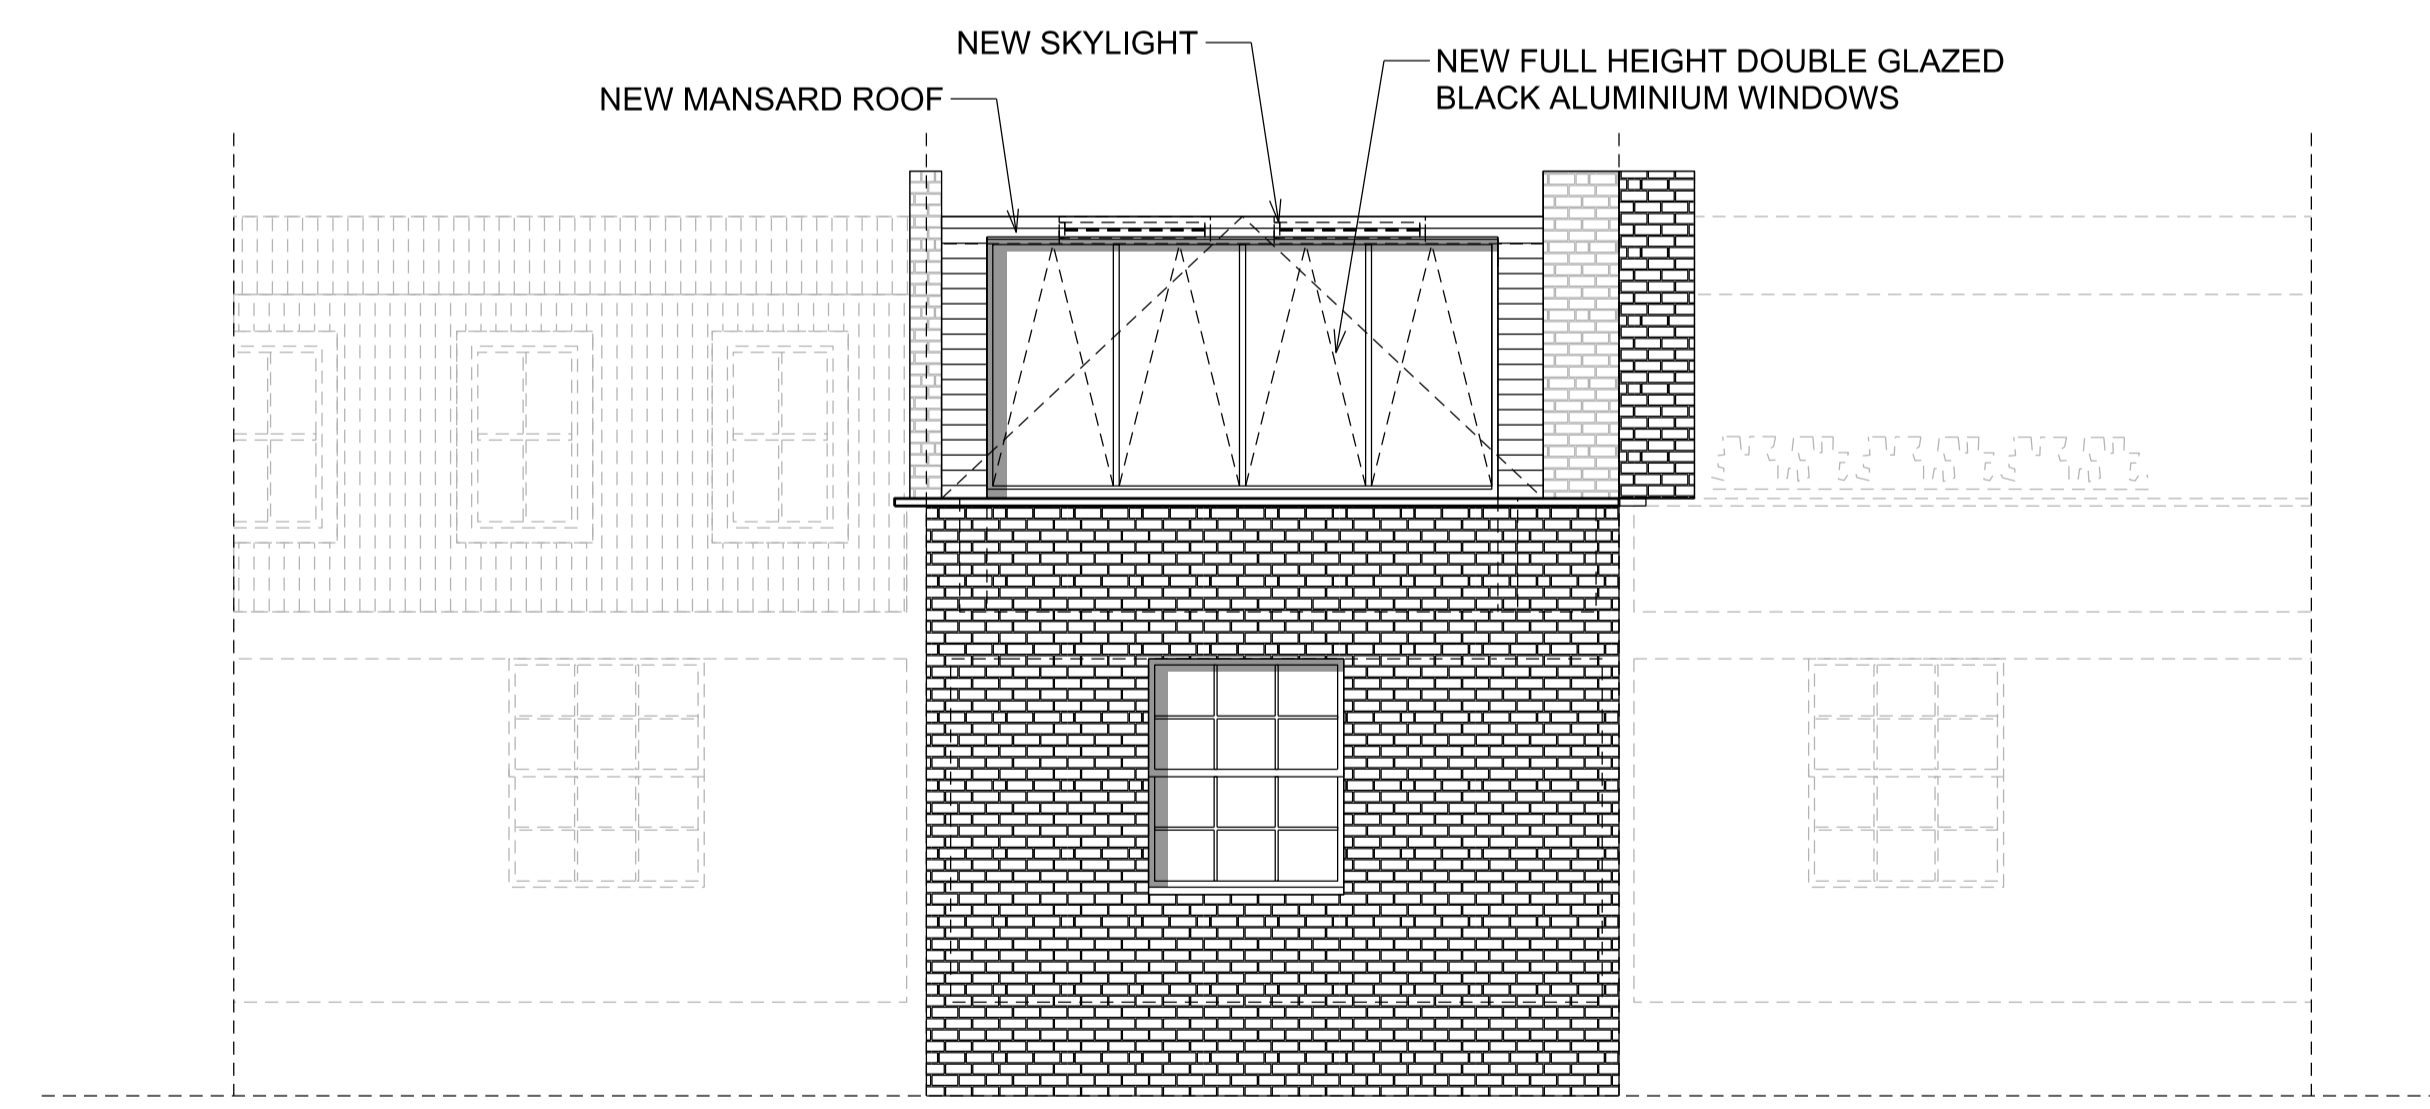

② REAR ELEVATION PROPOSAL



Written dimensions to be taken in preference to scaled dimensions. The Contractor is responsible for checking all dimensions before work starts.

All work is to be carried out to the requirements, and to the satisfaction of the Local Authority. These drawings are for planning purposes only.

Any discrepancies to be brought to the attention of 4D Planning Consultants immediately.

| Rev | Date | Description | by | chk |
|-----|------|-------------|----|-----|
|     |      |             |    |     |
|     |      |             |    |     |
|     |      |             |    |     |



**4D PLANNING**<sup>TM</sup>  
www.GetMePlanning.com<sup>®</sup>

Client  
**Andrew Jennings**

Project  
**Flat 3, 190 Drury Lane  
London WC2B 5QD**

Title  
**Rear / Side Elevations  
Proposal**

|             |               |          |
|-------------|---------------|----------|
| Date        | November 2015 | <b>F</b> |
| Scale:      | 1:100 @ A3    |          |
| Drawing No. | A-76-01       |          |

Rev