


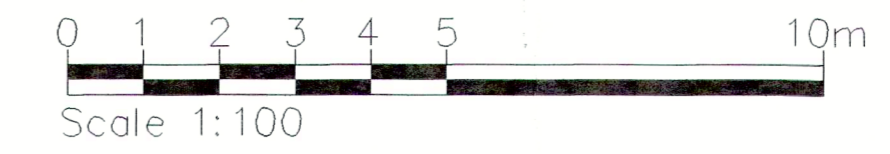

proposed rear elevation flats 17-24 north block.
scale 1:100



proposed rear elevation flats 9-16 south block.
scale 1:100



location plan
1:1250



proposed side elevation A-A
scale 1:100



proposed side elevation B-B
scale 1:100



proposed side elevation C-C
scale 1:100




proposed side elevation D-D
scale 1:100

Planning Application

B. Balcony railings amended 01.03.16
A. Balcony railings amended 25.09.15

REVISIONS
All dimensions and particulars are to be checked on site before work commences and any discrepancy to be reported to Hughes Jay & Parnter Ltd.

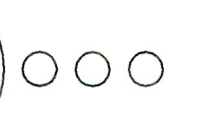hjp 
Hughes Jay & Parnter Ltd
Chartered surveyors & property consultants
Operating throughout the UK from London & West Sussex
e-mail: mail@hjsurveyors.com website: www.hjsurveyors.com

Project
Replacement Balconies
Flats 9 - 16 & 17 - 24
Brookfield Mansions
5 Highgate West Hill
London N6 6AS

Drawing
Proposed Elevations
And Location Plan

Job Number Drawing Number : Revision
4341 02: B

Drawn Computer Reference
ER
Date Scale
September 2015 As Shown

Client
Freshwater Group