

checkland kindleysides

Charnwood Edge, Cossington
Leicestershire, Le7 4uz, UK
T: +44 0116 2644 700
www.checklandkindleysides.com

GENERAL NOTES

-

| REV | DESCRIPTION | INT. | DATE |
|-----|-------------|------|------|
|-----|-------------|------|------|

REVISIONS

CLIENT.

NIXON

PROJECT.

NEAL STREET

SITE ADDRESS.

BUILDING / No. 31
STREET NEAL STREET
TOWN LONDON
COUNTY
POST CODE WC2H 9PR

INSTALL DATE -


HANDOVER DATE -

SITE CONTACT TEL -


DRG TITLE. **EXISTING AC LAYOUT**

| DRG No. | REV | LATEST REVISION DATE |
|-------------------------|-----------------------------|----------------------|
| A10-01 | - | - |
| CK PROJECT No. 26490 | DRAWING DATE 25/04/2016 | |
| SCALE 1:50 @ A2 | WORKSHOP PROJECT No. N/A | CK APPROVAL - |
| PAPER SIZE A2 | DRAWN BY MDJ | DATE - |
| | CLIENT APPROVAL - | DATE - |


GENERAL TOLERANCE OF ± 0.5MM IS ACCEPTED.
DO NOT SCALE FROM THIS DRAWING.
ALL DIMENSIONS IN MILLIMETERS.
ALL DIMENSIONS ARE FINISHED SIZES.
THIRD ANGLE PROJECTION UNLESS OTHERWISE STATED.
THE SHOPFITTING CONTRACTOR IS TO ENSURE THAT THE CONSTRUCTION METHOD AND INSTALLATION OF THIS FIXTURE IS FIT FOR THE PURPOSE FOR WHICH IT IS REQUIRED.
HEALTH AND SAFETY MUST BE TAKEN INTO ACCOUNT WHEN DESIGNING, MANUFACTURING, INSTALLING, MAINTAINING AND DISPOSING OF THIS FIXTURE.
THIS DRAWING REMAINS THE COPYRIGHT OF CHECKLAND KINDLEYSIDES LTD

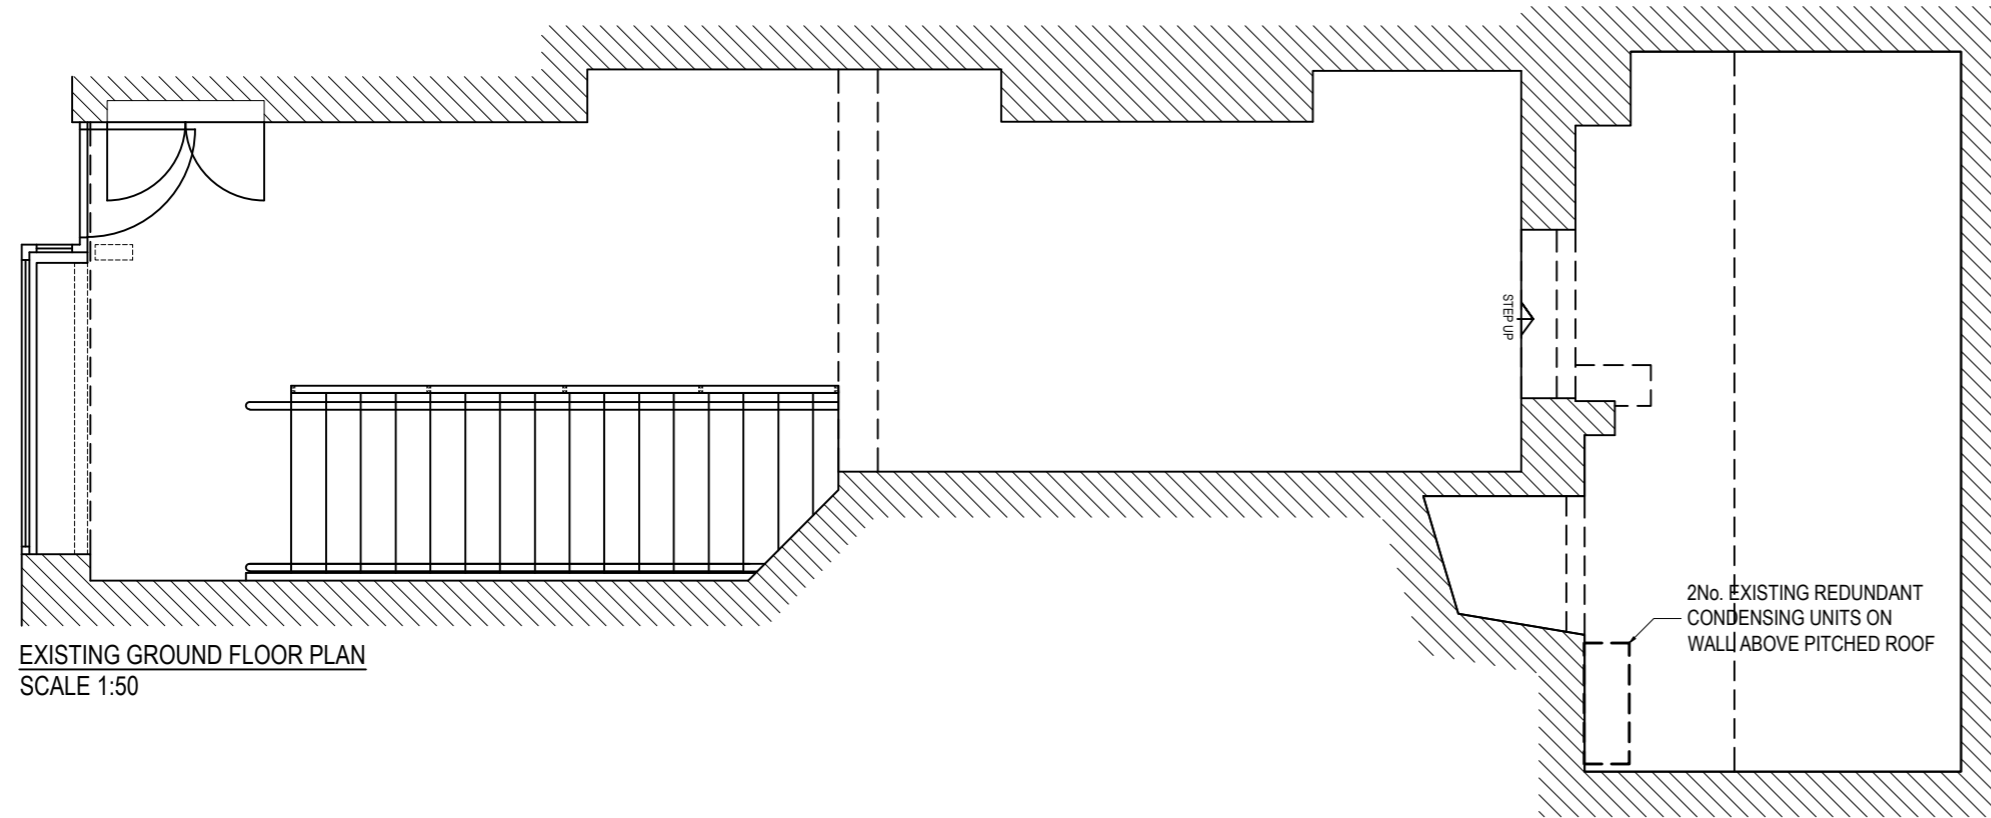

EXISTING GROUND FLOOR PLAN
SCALE 1:50

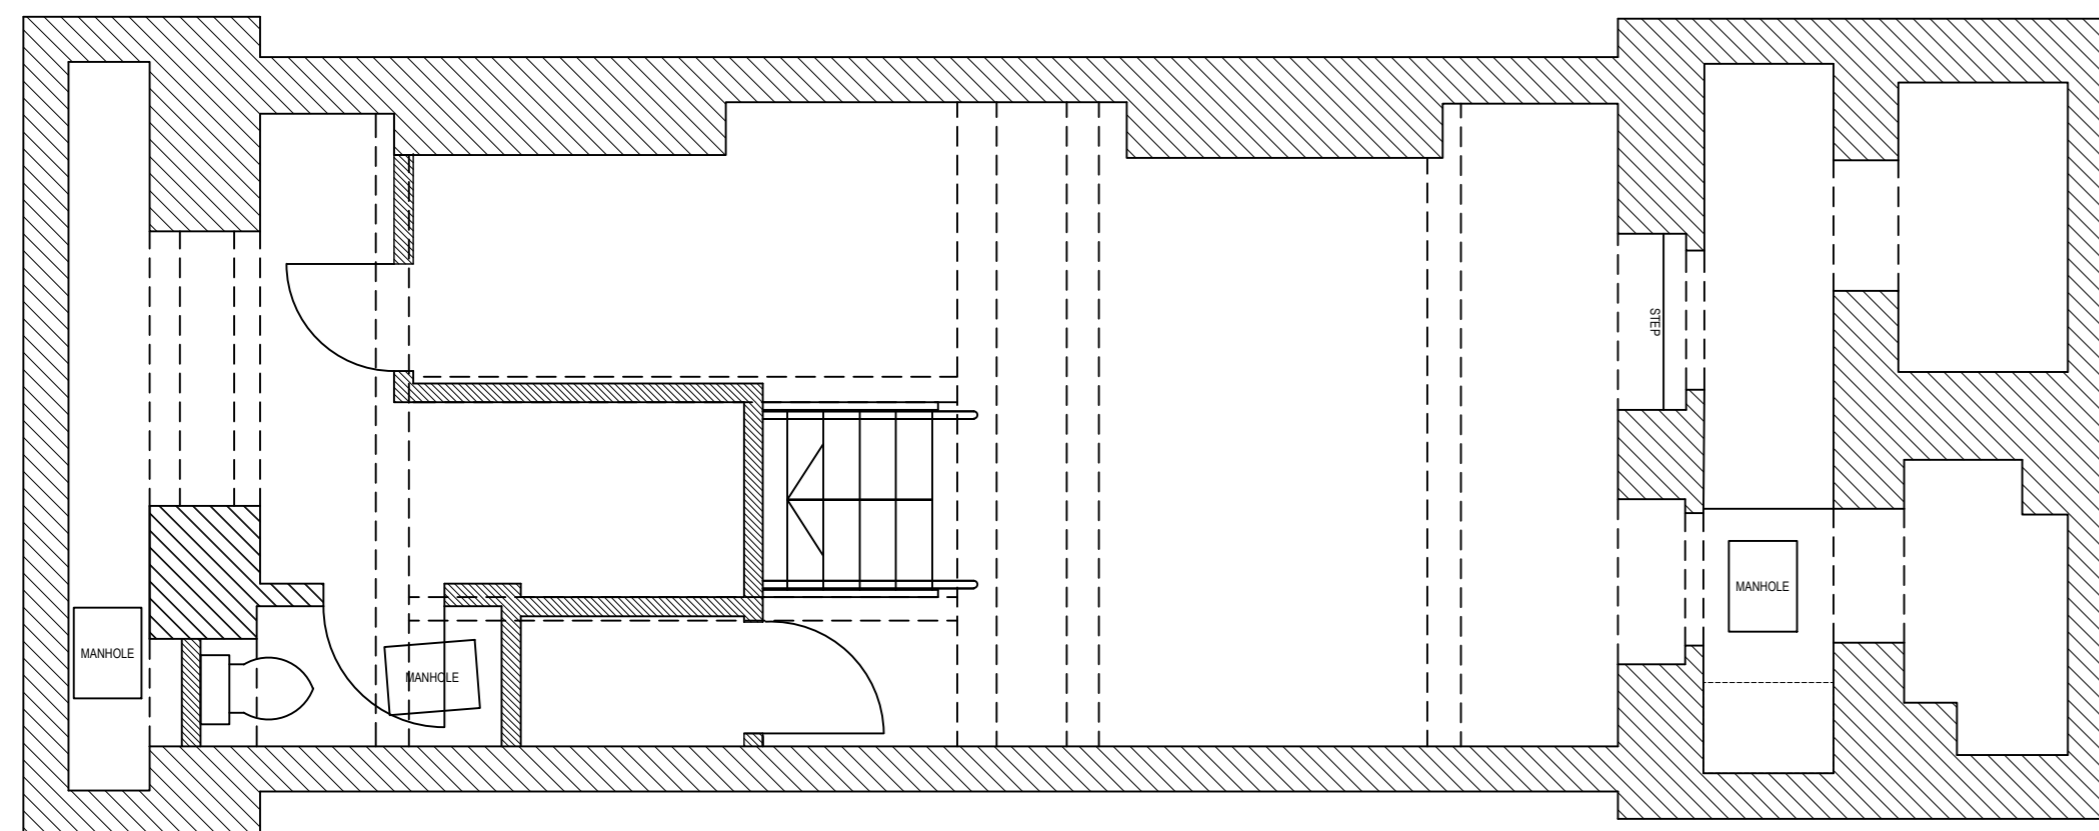

EXISTING BASEMENT PLAN
SCALE 1:50

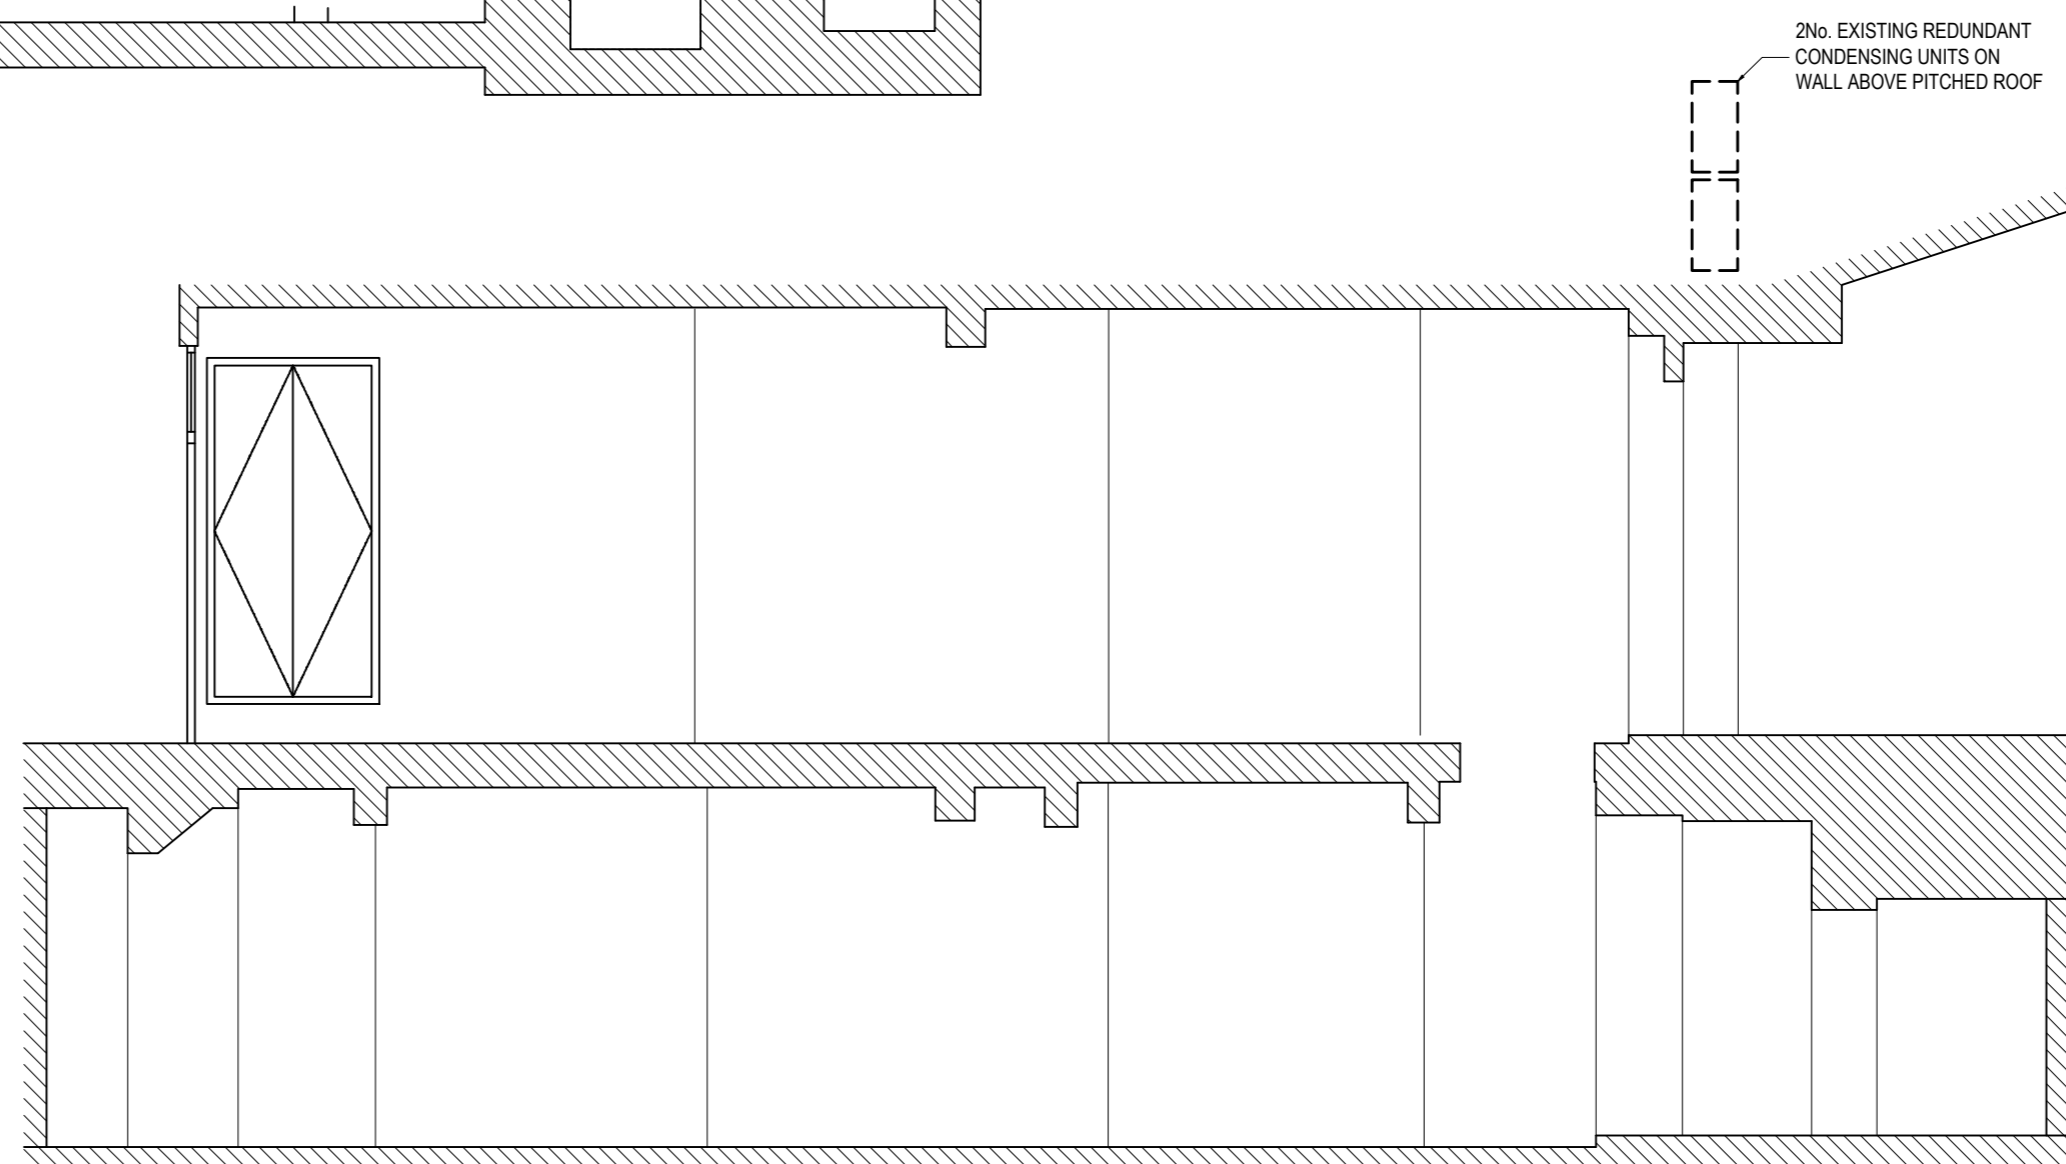

EXISTING SECTION
SCALE 1:50