





EXISTING NORTH ELEVATION SCALE 1:100 @ A1

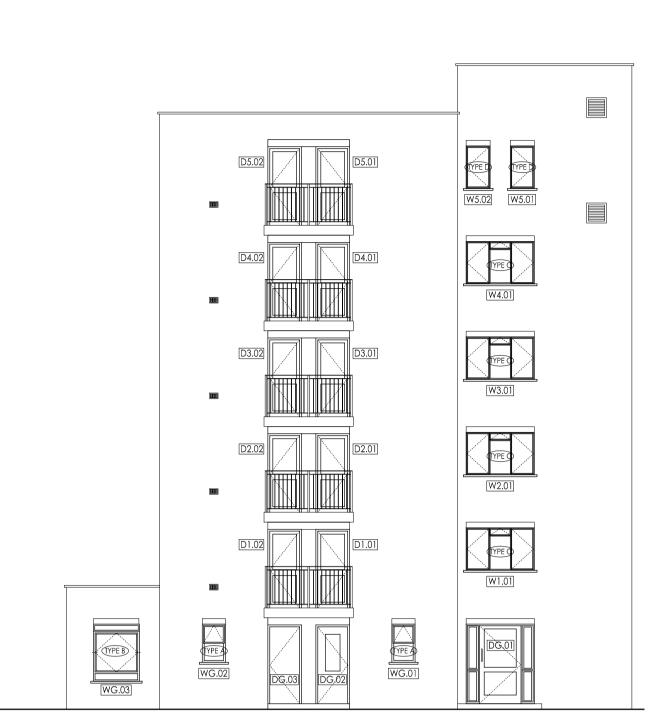

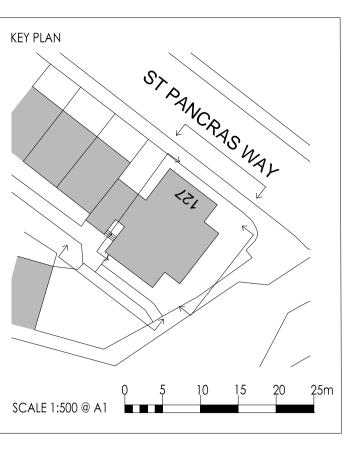

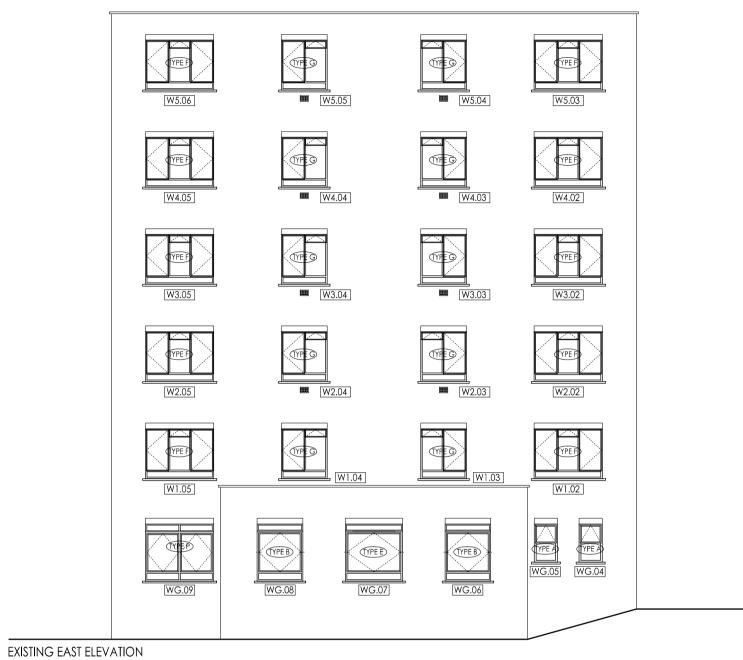

SCALE 1:100 @ A1

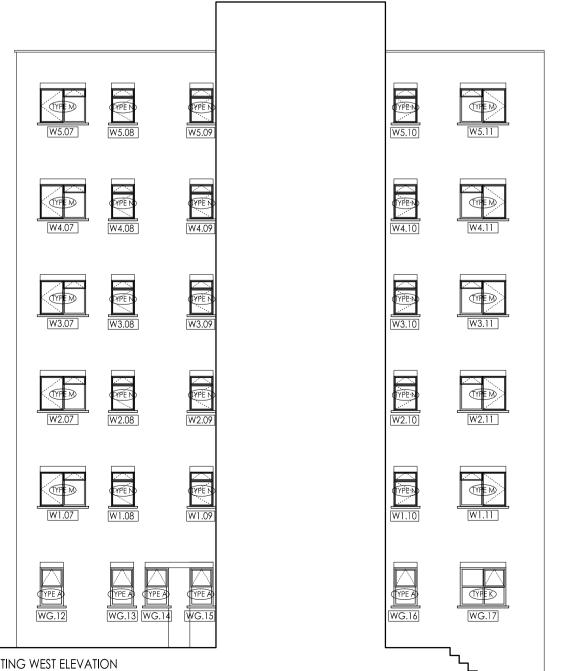

EXISTING WEST ELEVATION SCALE 1:100 @ A1

Amendments

A - 28.04.16 - RMC - ISSUED FOR PLANNING.

Ν

do not scale for construction

STUDIOS 1 & 2 OLD KINGS HEAD COURT 11 HIGH STREET DORKING SURREY RH4 1AR

T 01306 887070 admin@bpg.co.uk

ARCHITECTURE

ALAN CHALMERS HOUSE

ORIGIN HOUSING GROUP

DATE

FOR

CHECKED

MARCH 2016

PLANNING

СМ

127 ST PANCRAS WAY,

LONDON, NW1 0SY



brodie

F 01306 876716 www.bpg.co.uk

PROJECT MANAGEMENT QUANTITY SURVEYING

PROJECT

CLIENT

DRAWN

SCALE

TITLE

RMC

1:100 @ A1

0 1 2 3 4 5m SCALE 1:100 @ A1

DRAWING NO. 3822/PL01

EXISTING ELEVATIONS

А

REV