

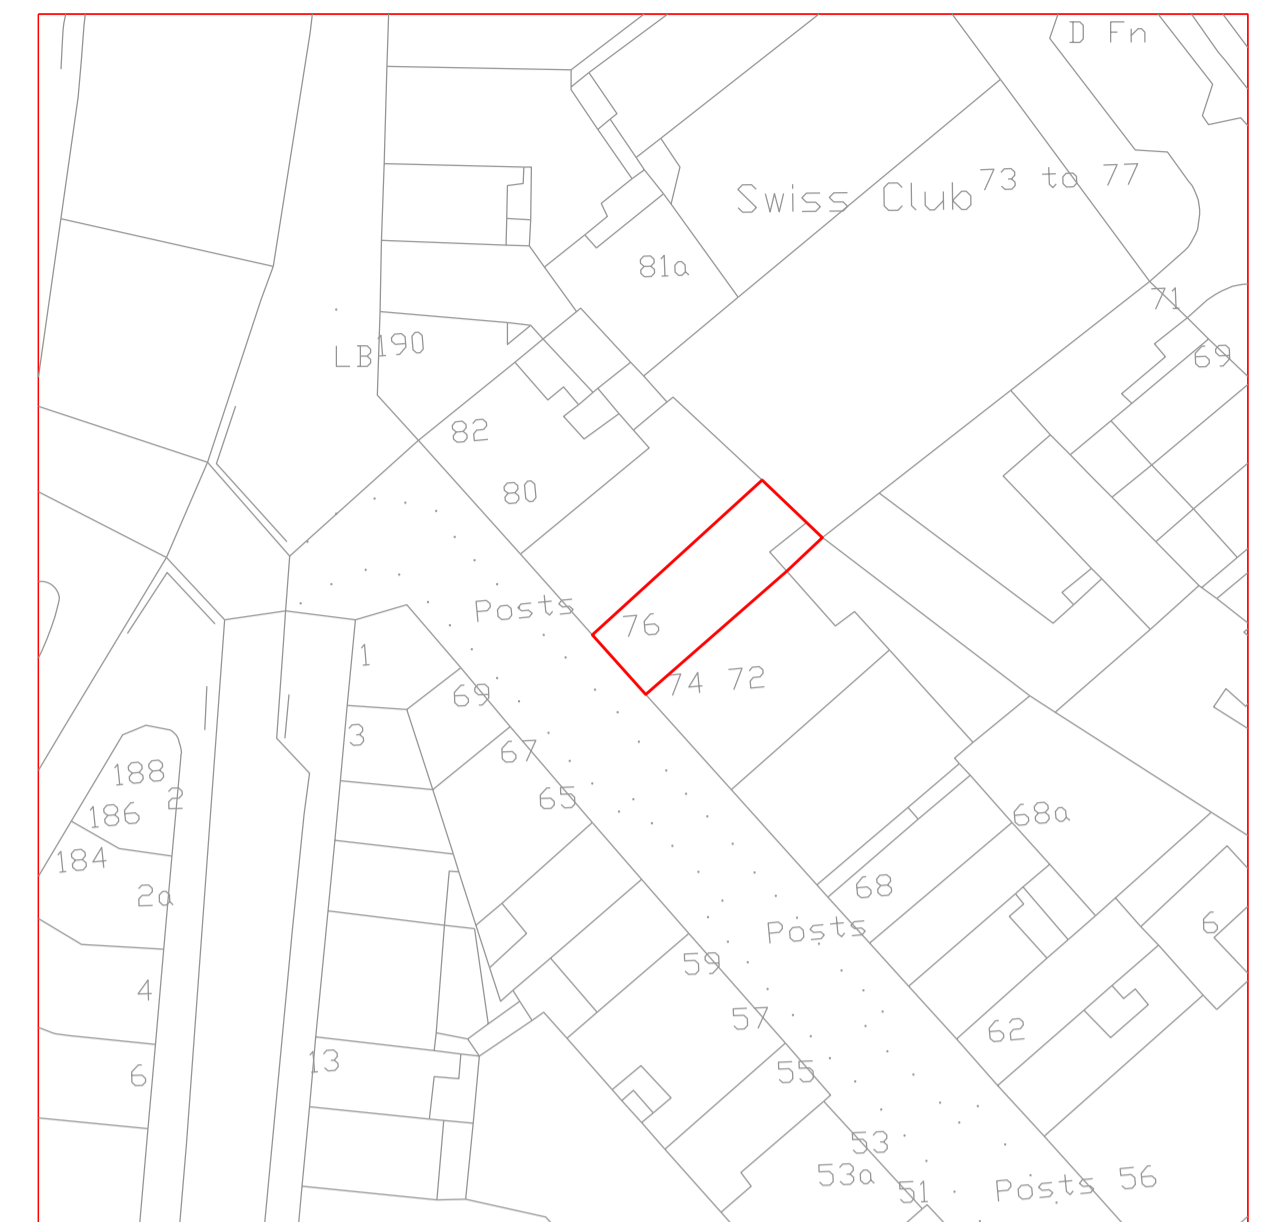
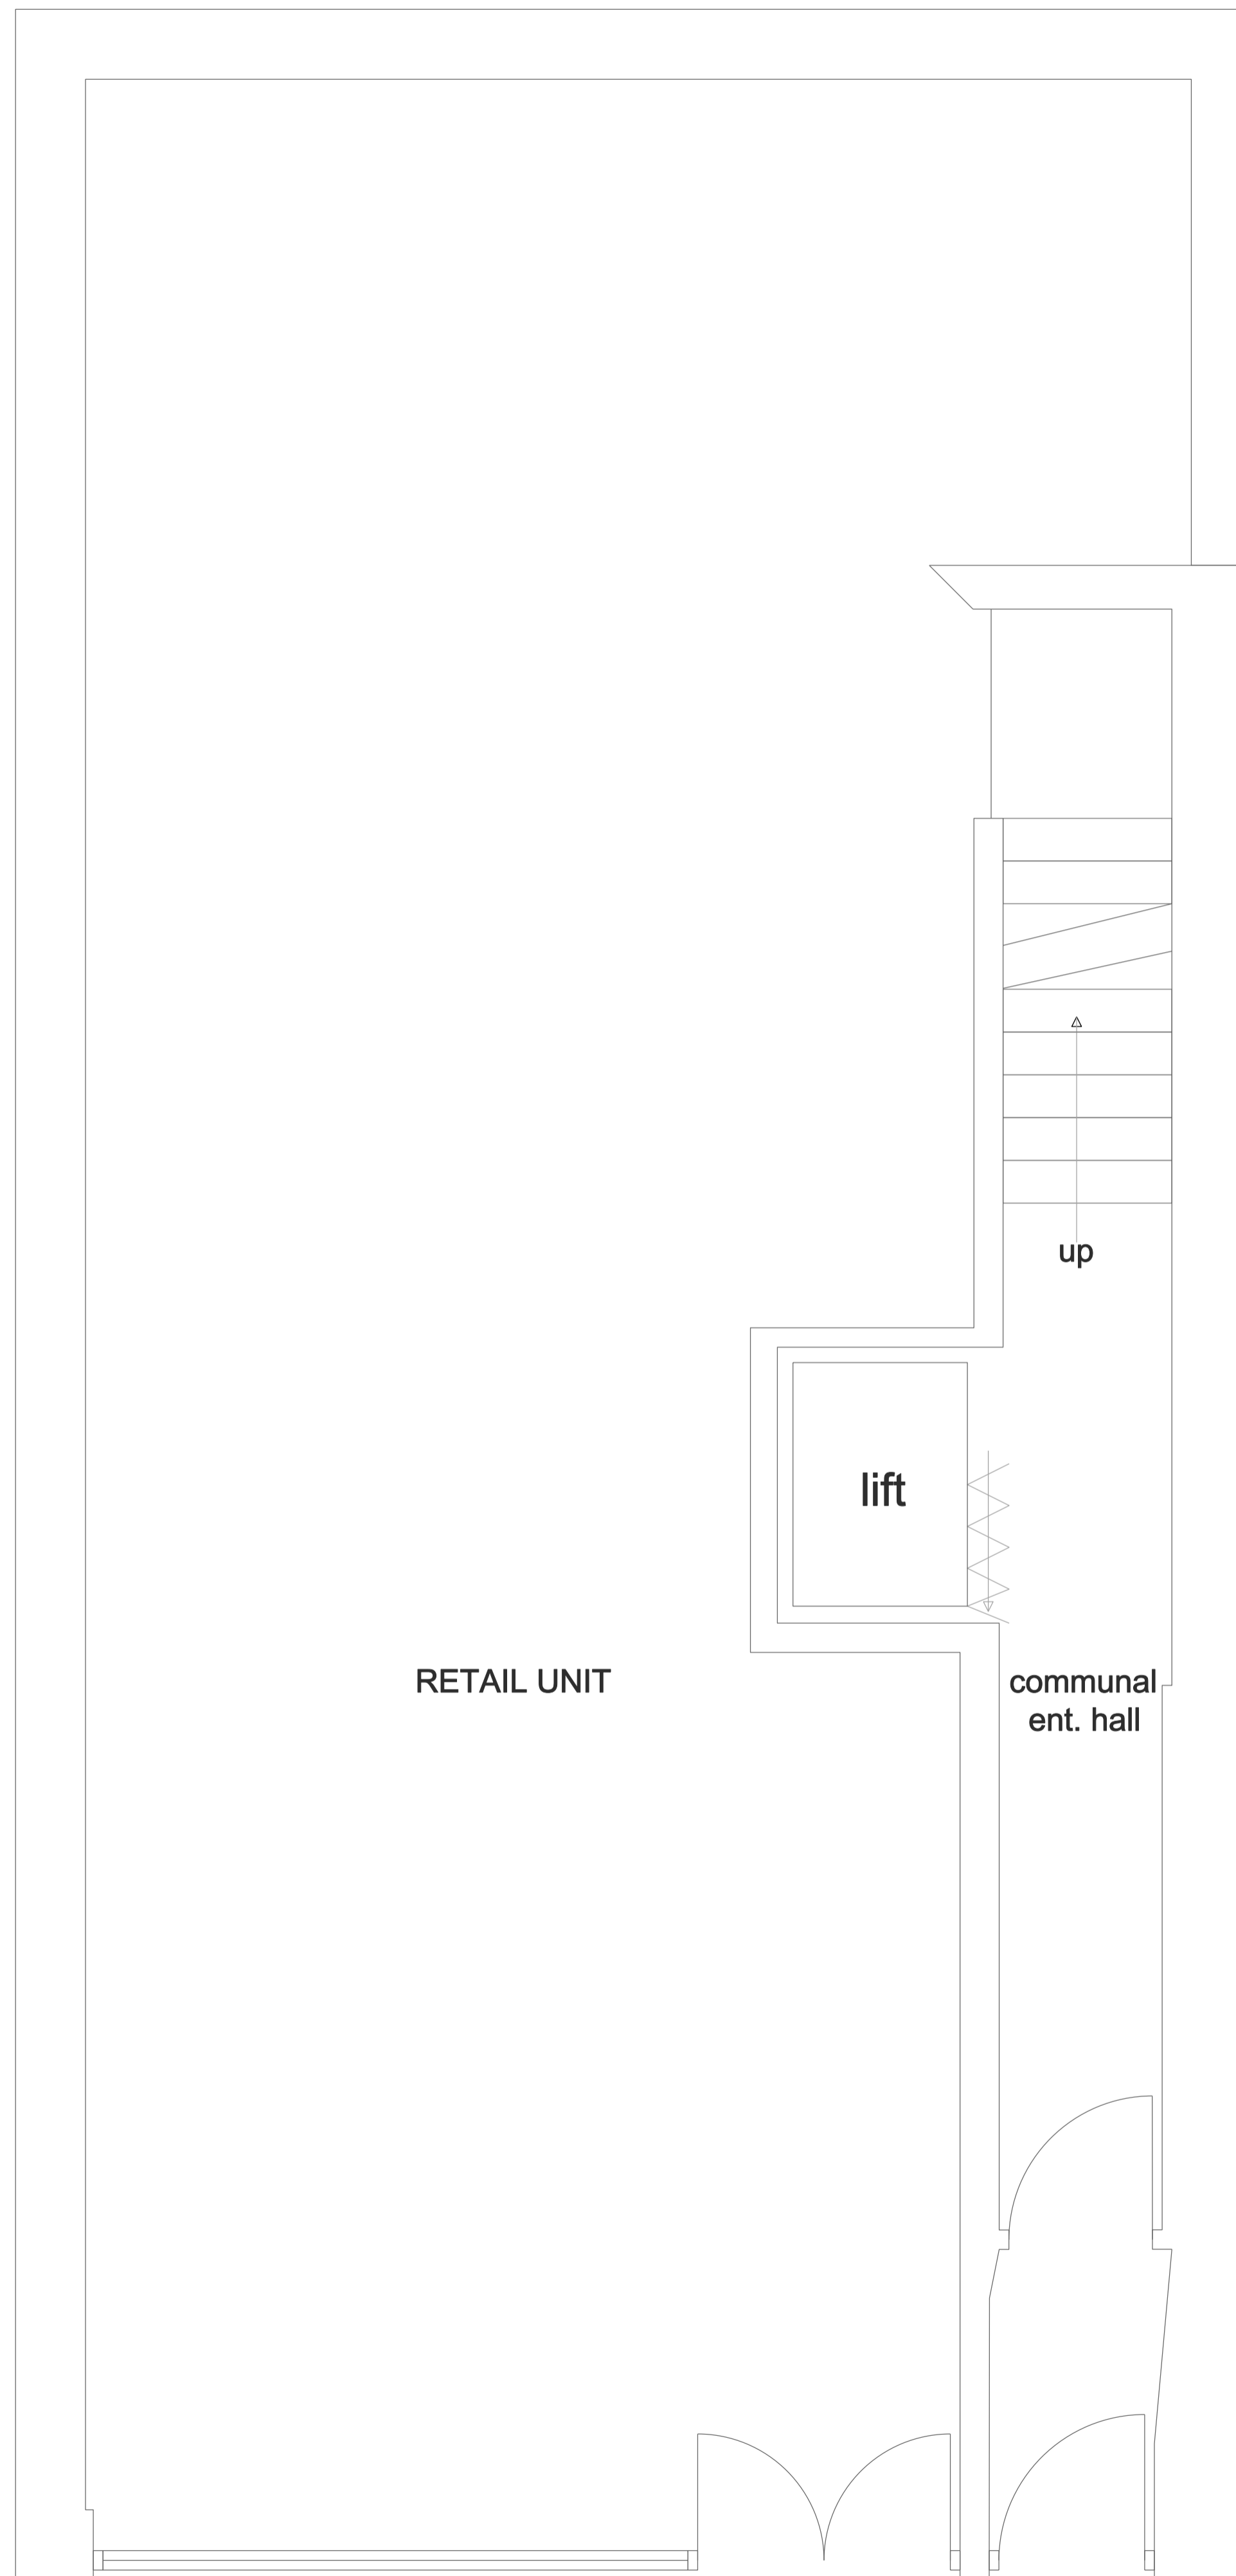
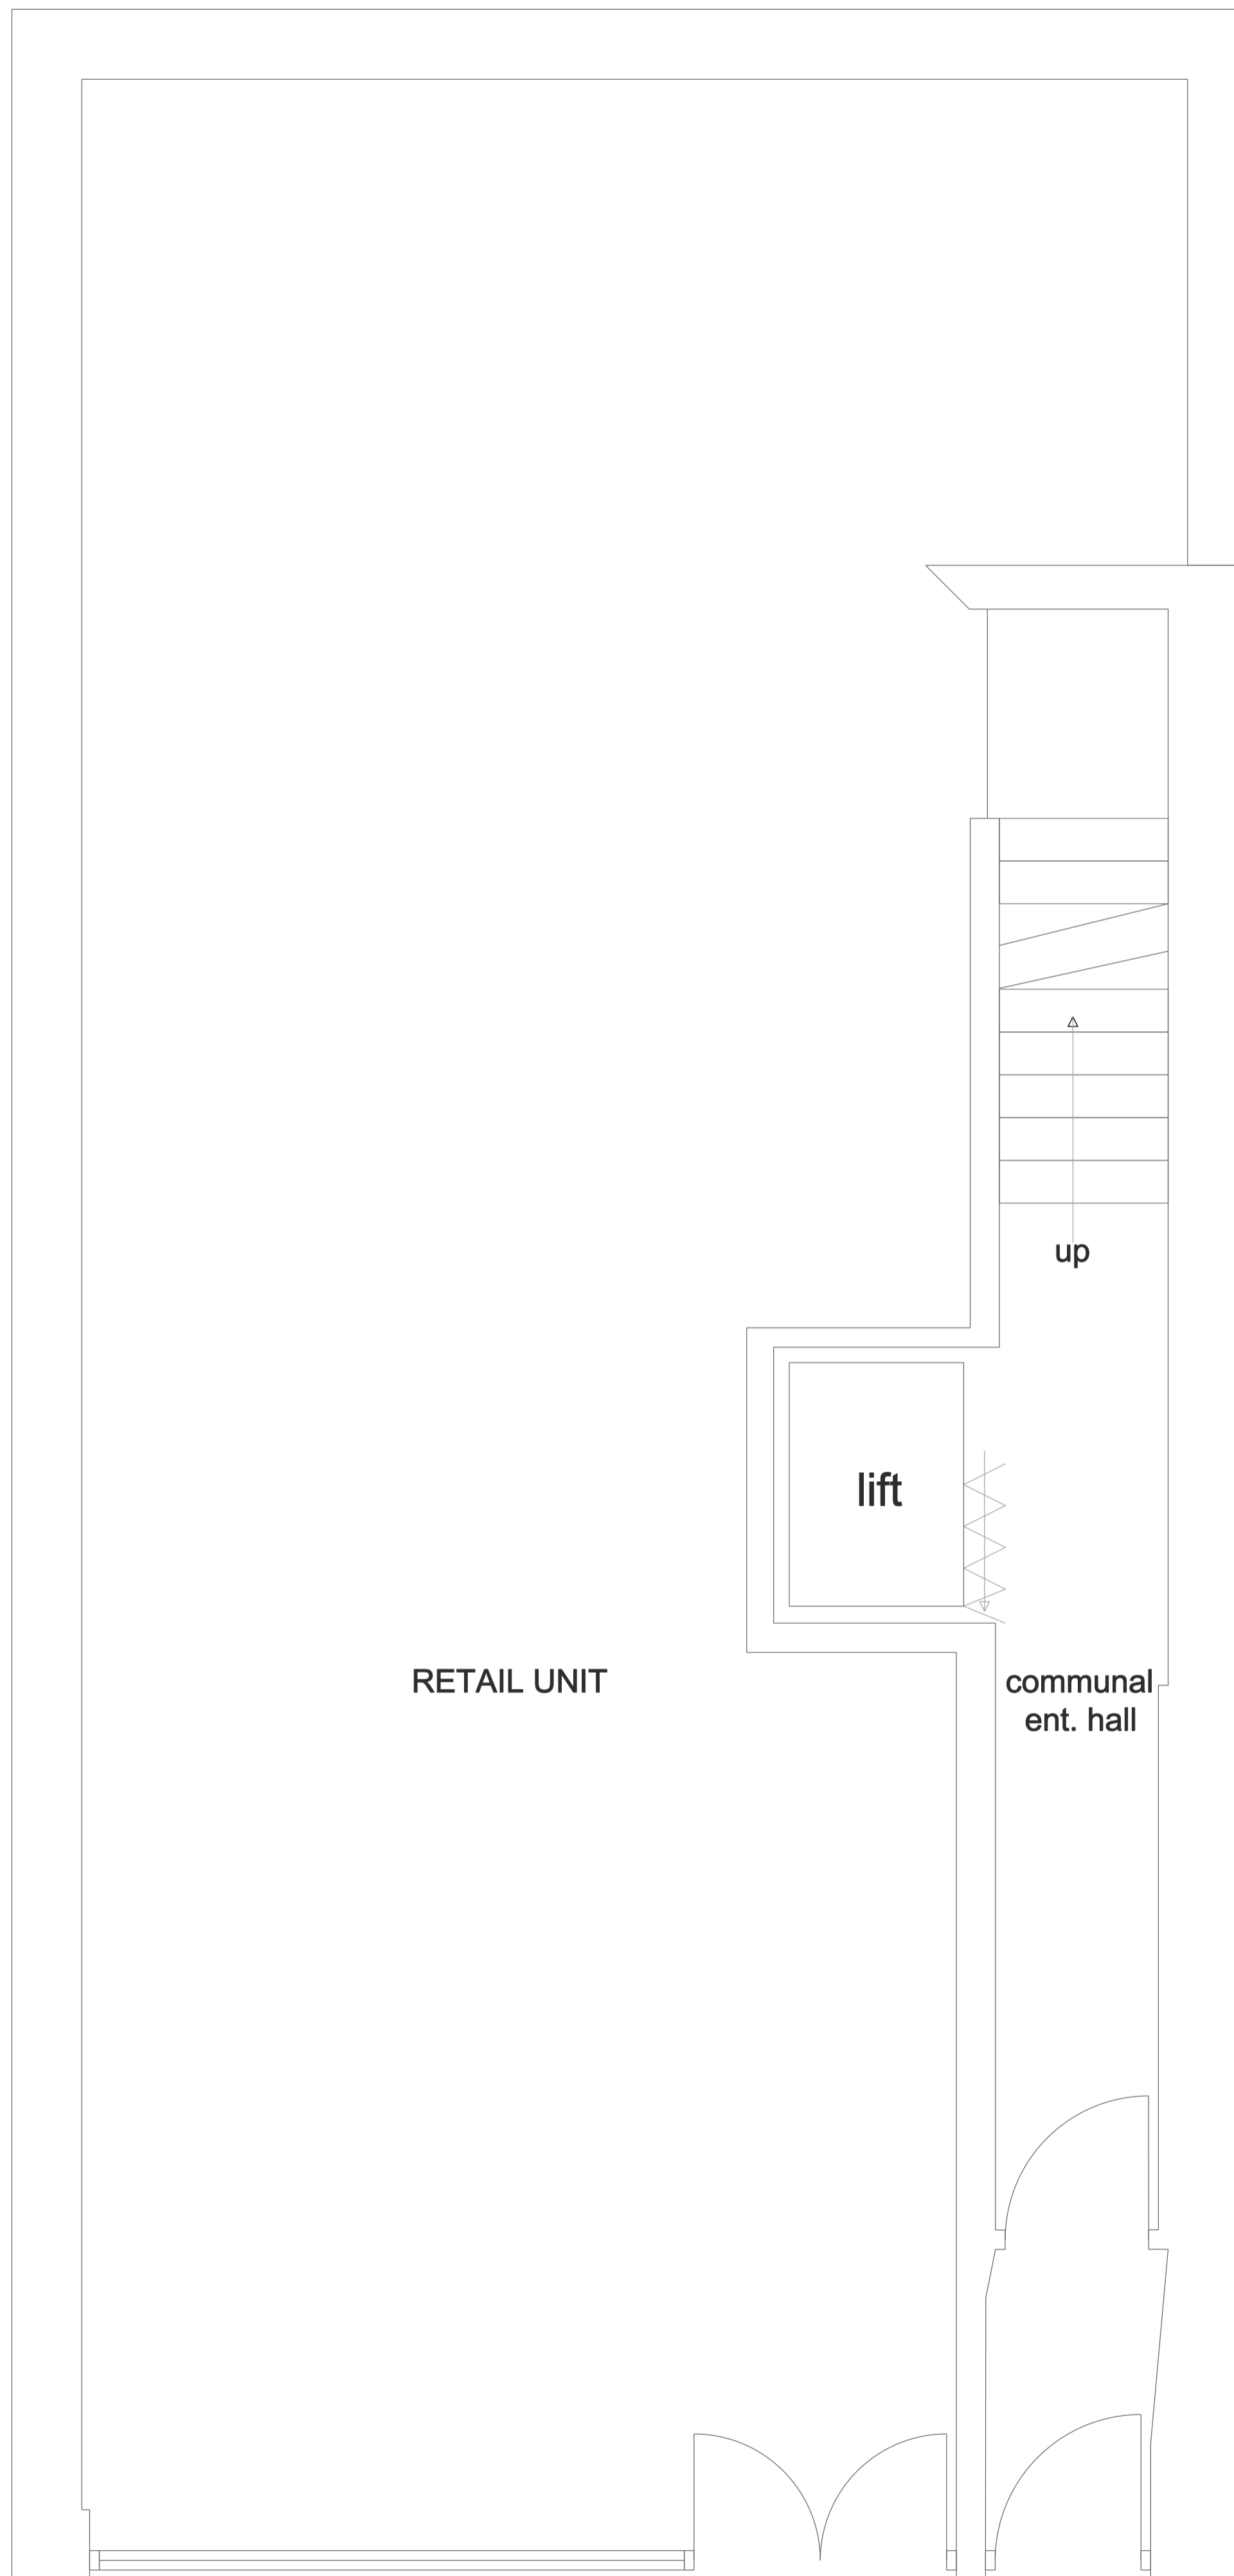



NORTHEAST ELEVATION




REVISIONS	DATE
 <b>ahmedwarren associates ltd</b> <small>UNIT 6A            britannia house            leagrave road            luton, bedfordshire            LU3 1RJ</small> <span style="float: right;"><small>t: 020 3289 1505            m: 07792 472 925            ja@ahmedwarren.com</small></span>	
CHANGE OF USE FROM OFFICE TO 1NO. ONE BEDROOM FLAT	
TITLE EXISTING & PROPOSED 1ST FLOOR PLANS	
ADDRESS 76 NEAL STREET LONDON WC2H 9PA	
CLIENT DOW PROPERTIES LIMITED	
SCALE 1:50 @ A1	DRAWN JA
DATE SEP 2015	REV
DRAWING AW1505/005/NS	

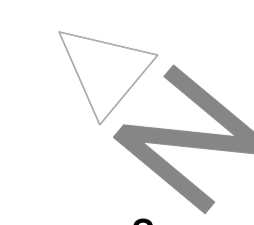


SITE PLAN: 1:1250

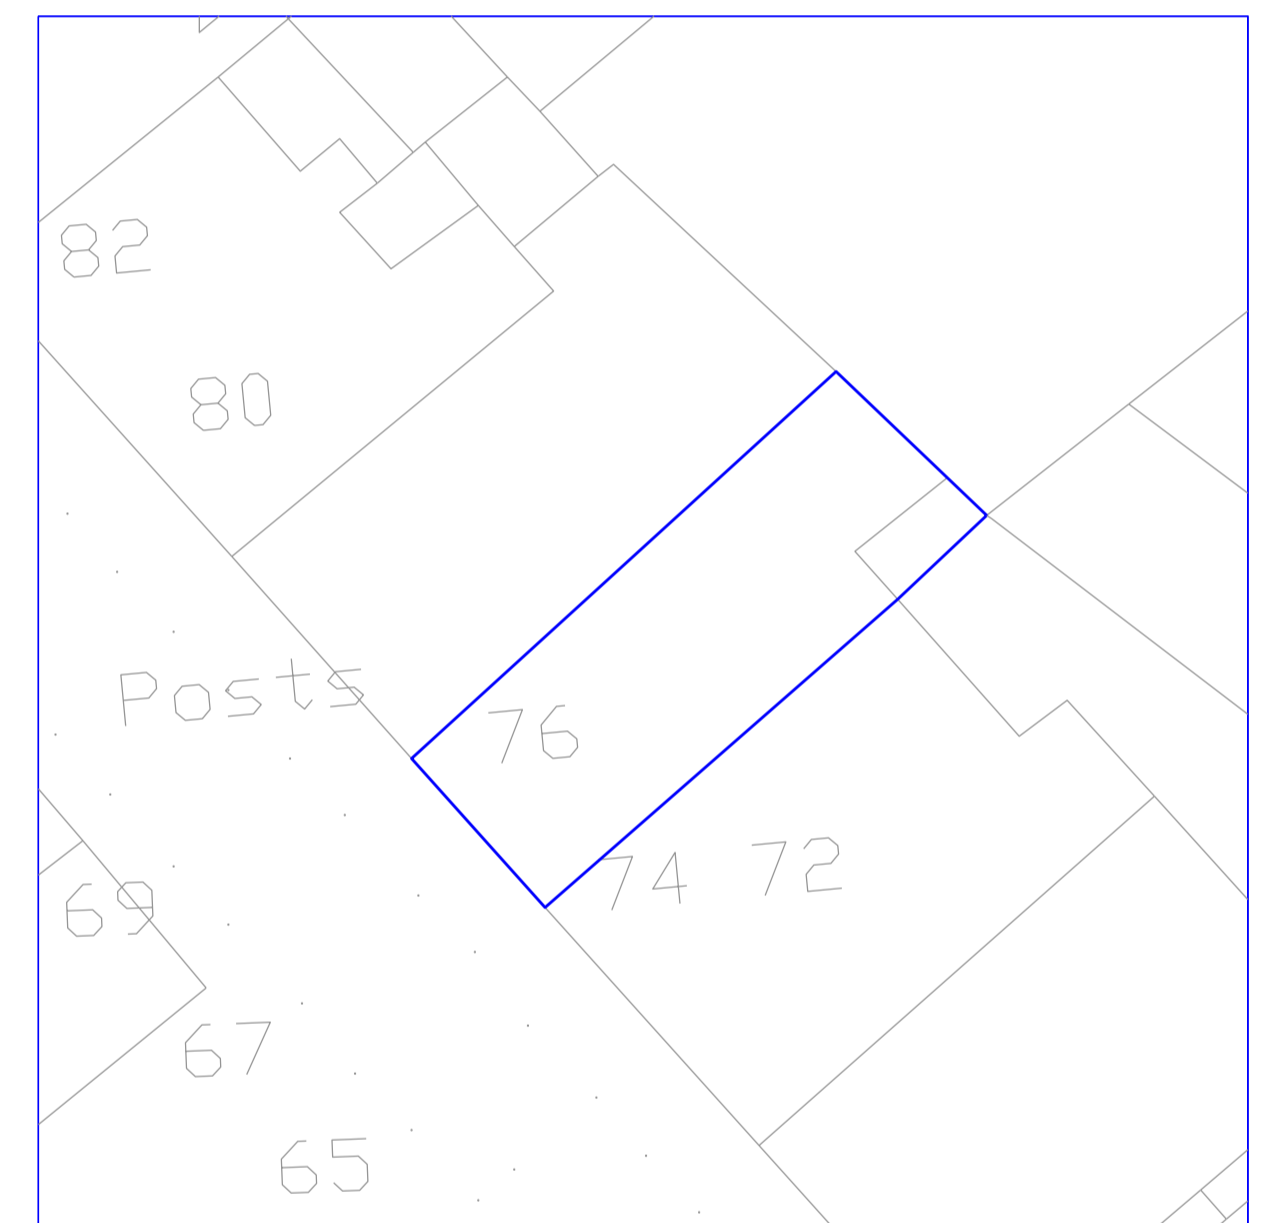

BLOCK PLAN: 1:500

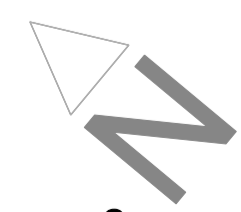


REVISIONS	DATE
 <b>ahmedwarren associates ltd</b> <small>UNIT 6A            britannia house            leagrave road            luton, bedfordshire            LU3 1RJ</small>	
CHANGE OF USE FROM OFFICE TO 1NO. ONE BEDROOM FLAT	
<b>TITLE</b> EXISTING & PROPOSED GROUND FLOOR PLANS	
<b>ADDRESS</b> 76 NEAL STREET LONDON WC2H 9PA	
<b>CLIENT</b> DOW PROPERTIES LIMITED	
<b>SCALE</b> 1:50 @ A1	<b>DRAWN</b> JA
<b>DATE</b> SEP 2015	<b>REV</b>
<b>DRAWING</b> AW1505/004/NS	

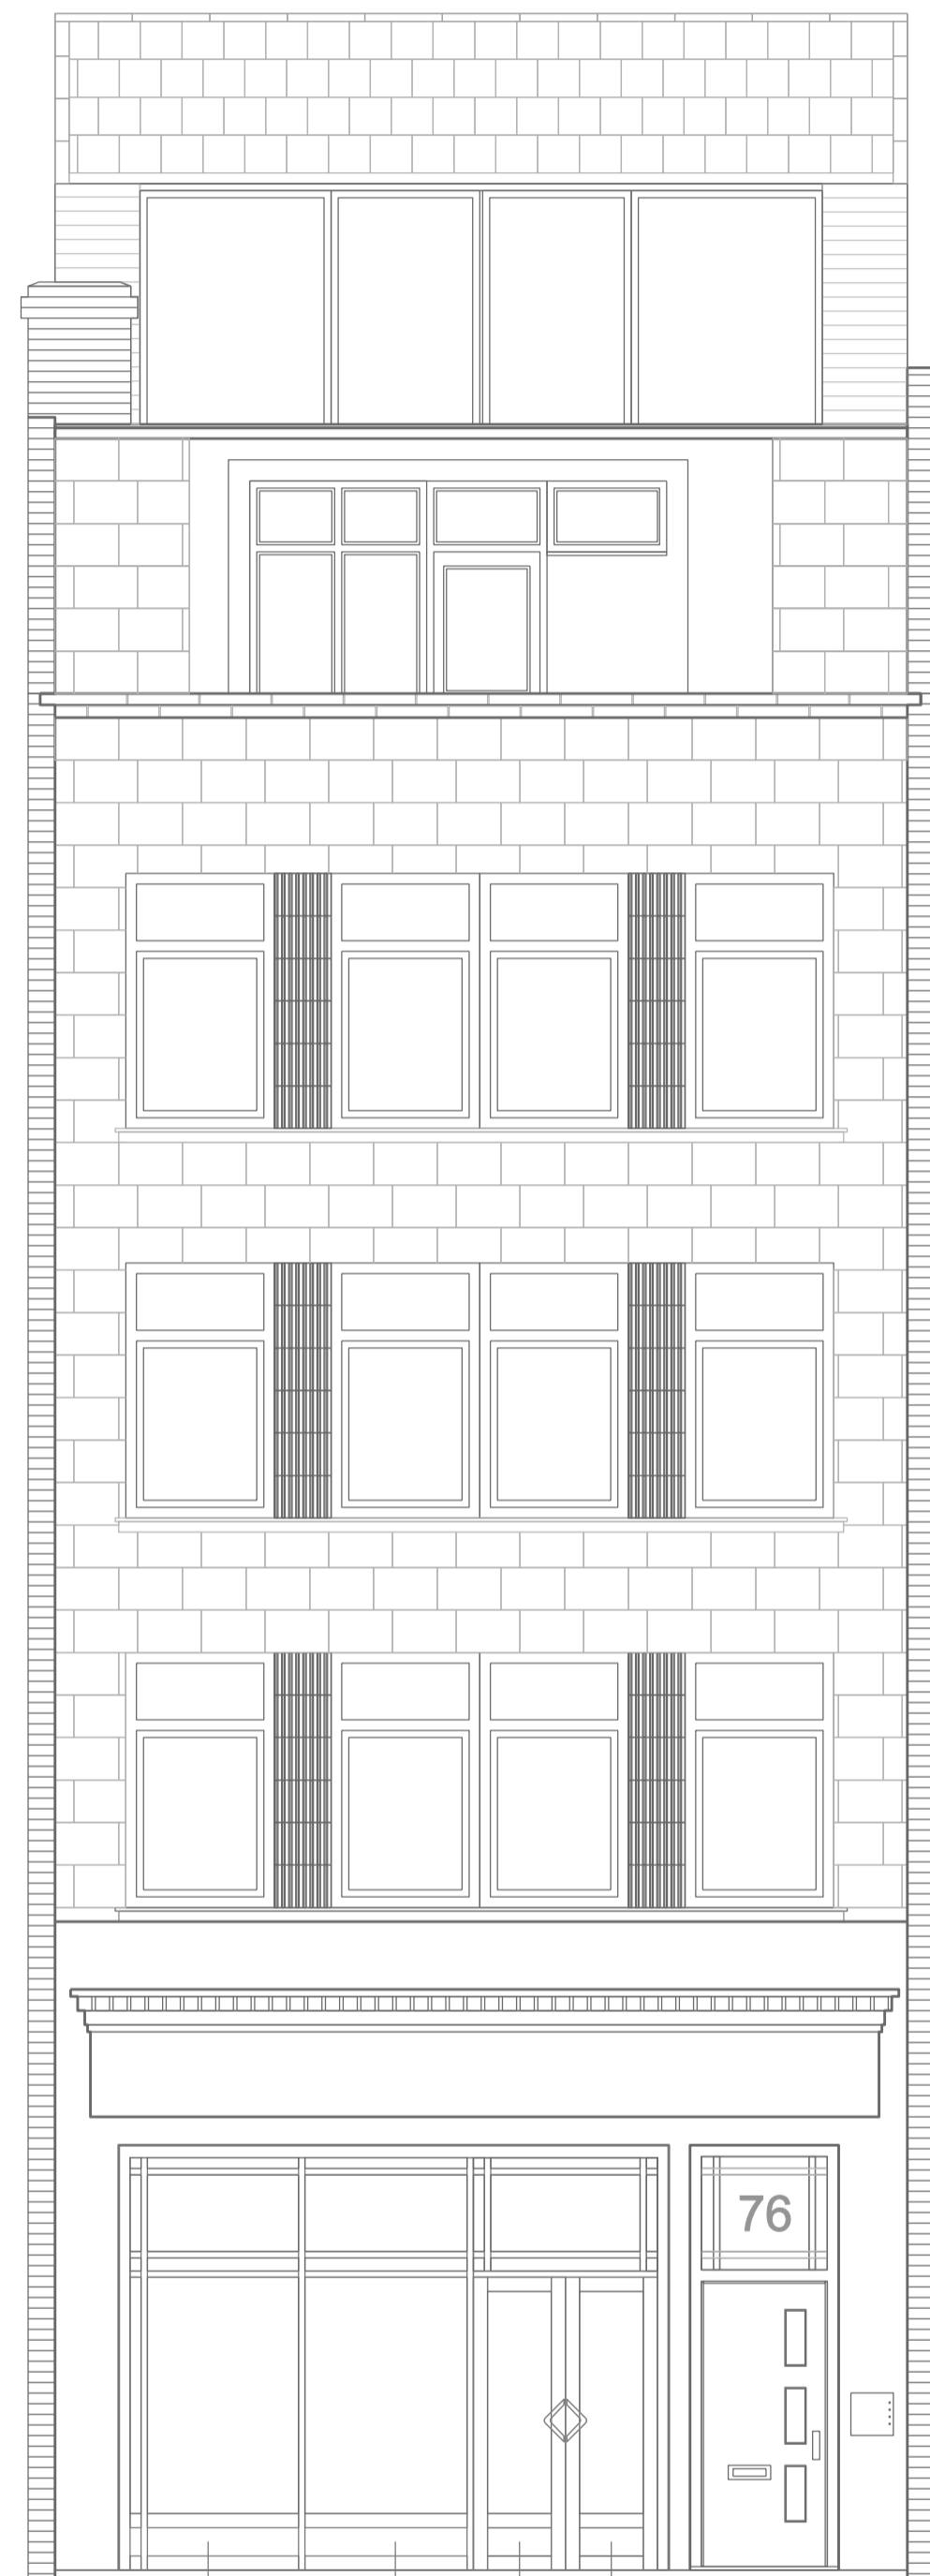


white aluminium panels

NORTHEAST ELEVATION

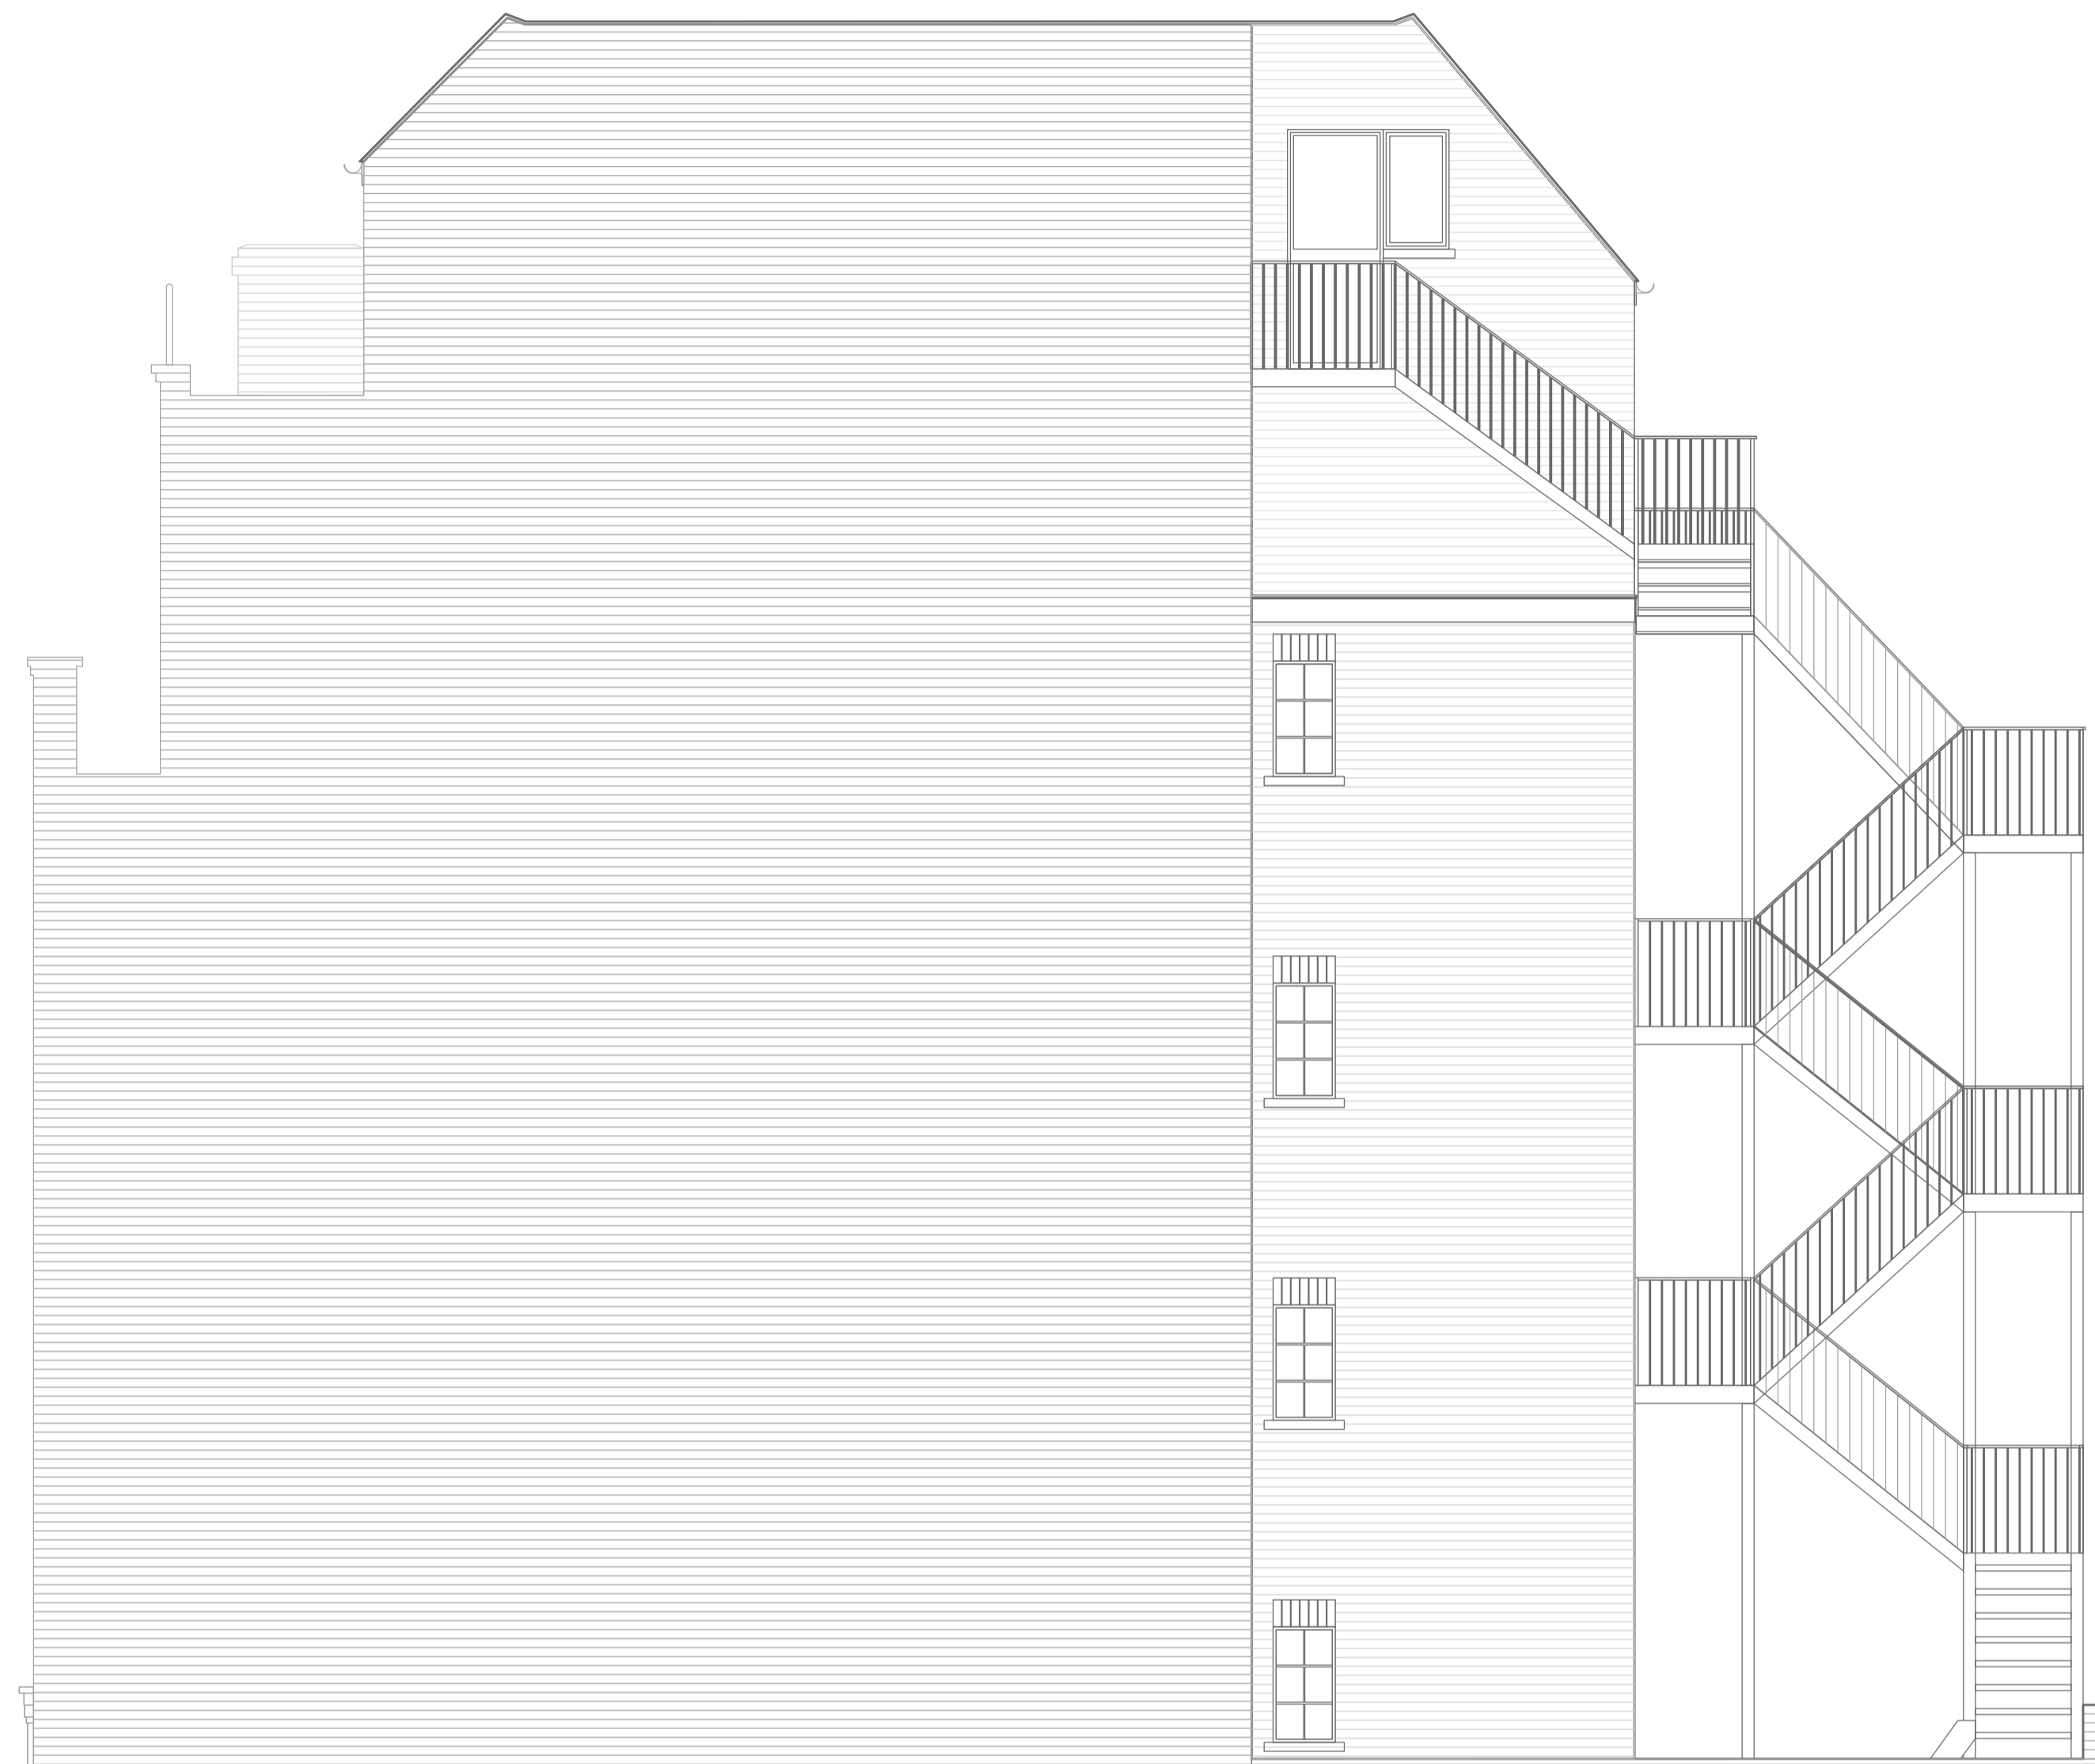


basement

NORTHWEST ELEVATION

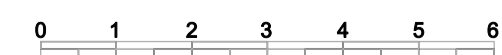


REVISIONS	DATE
 <b>ahmedwarren associates ltd</b> UNIT 4 triangle centre 399 uxbridge road southall UB1 3EJ t: 020 3289 1505 m: 07792 472 925 info@ahmedwarren.com	
CHANGE OF USE FROM OFFICE TO 1NO. ONE BEDROOM FLAT	
<b>TITLE</b> EXISTING FRONT & SIDE ELEVATIONS	
<b>ADDRESS</b> 76 NEAL STREET LONDON WC2H 9PA	
<b>CLIENT</b> DOW PROPERTIES LIMITED	
<b>SCALE</b> 1:50/ 1:100 @ A1	<b>DRAWN</b> JA
<b>DATE</b> SEP 2015	<b>REV</b>
<b>DRAWING</b> AW1505/001/NS	

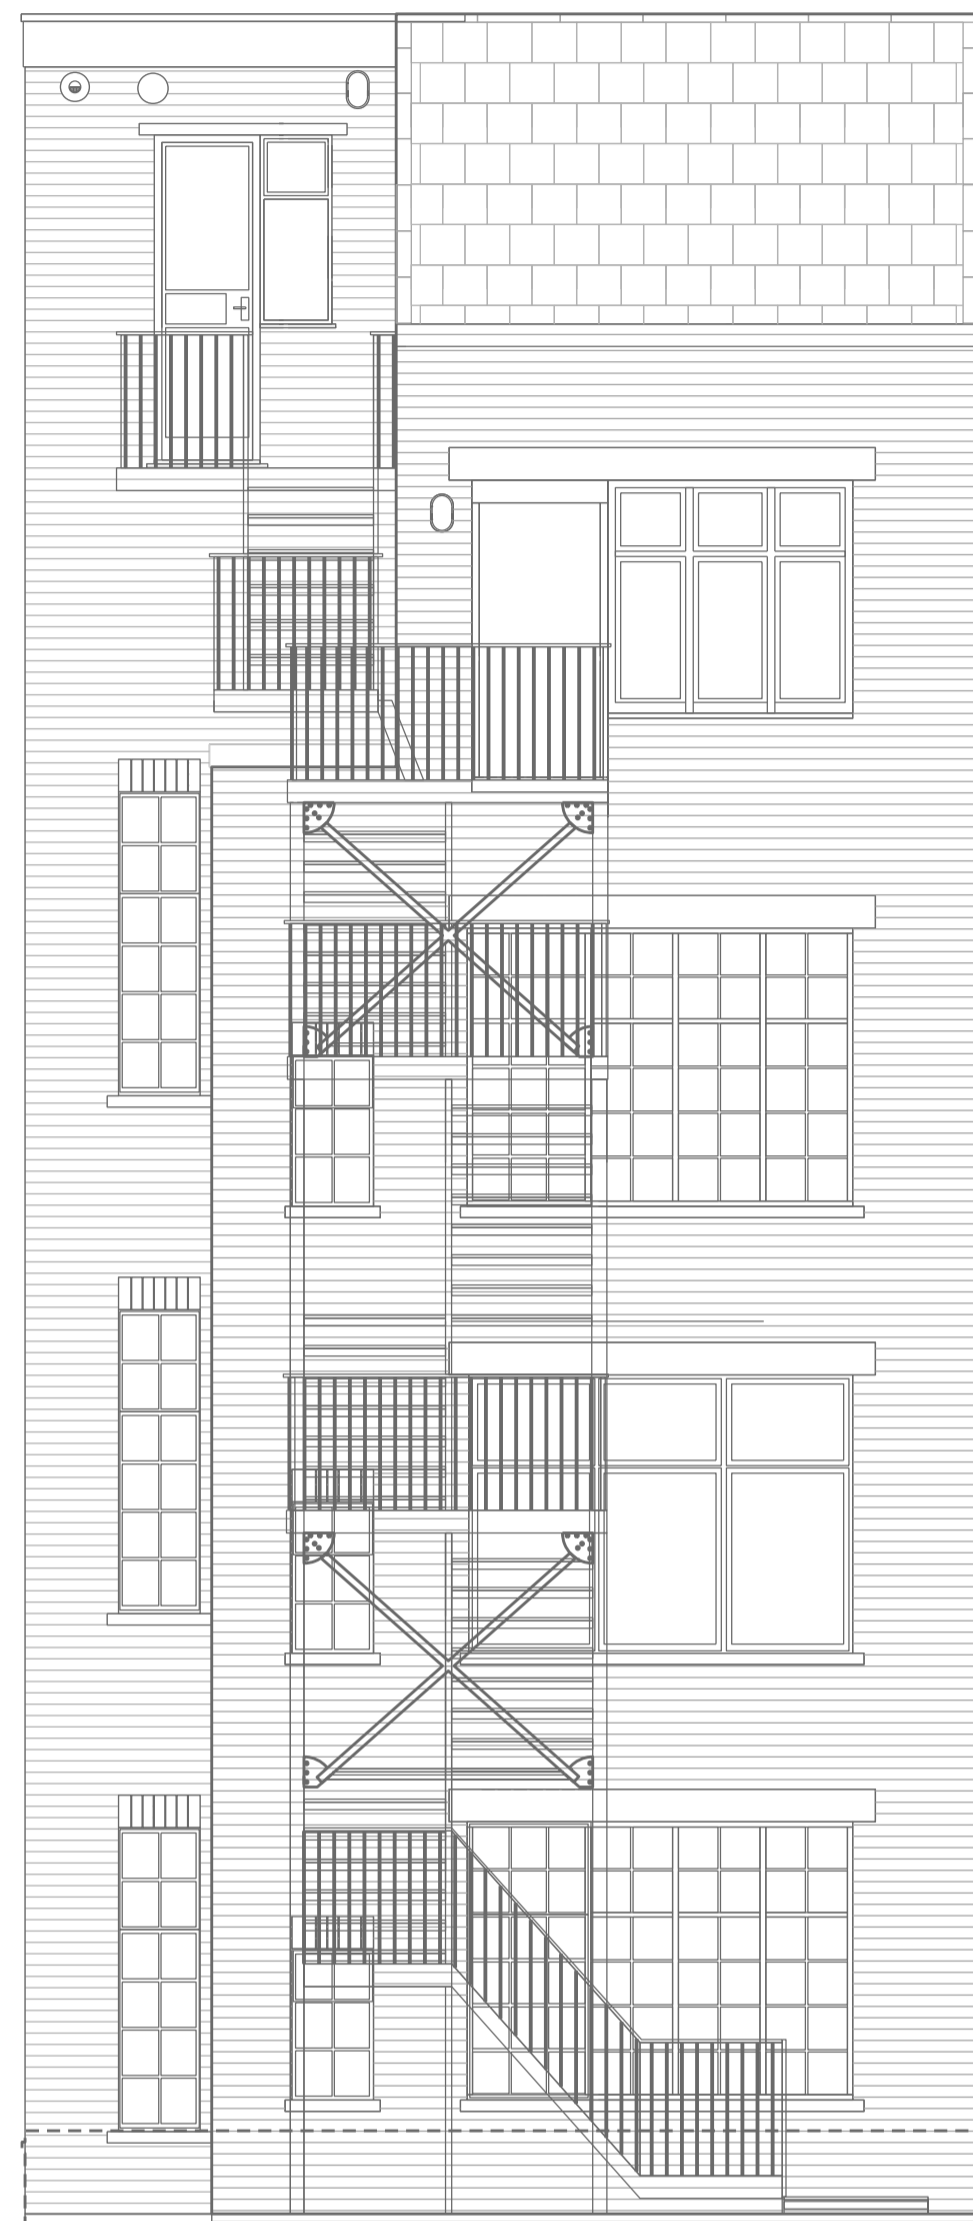

basement

SOUTHWEST ELEVATION

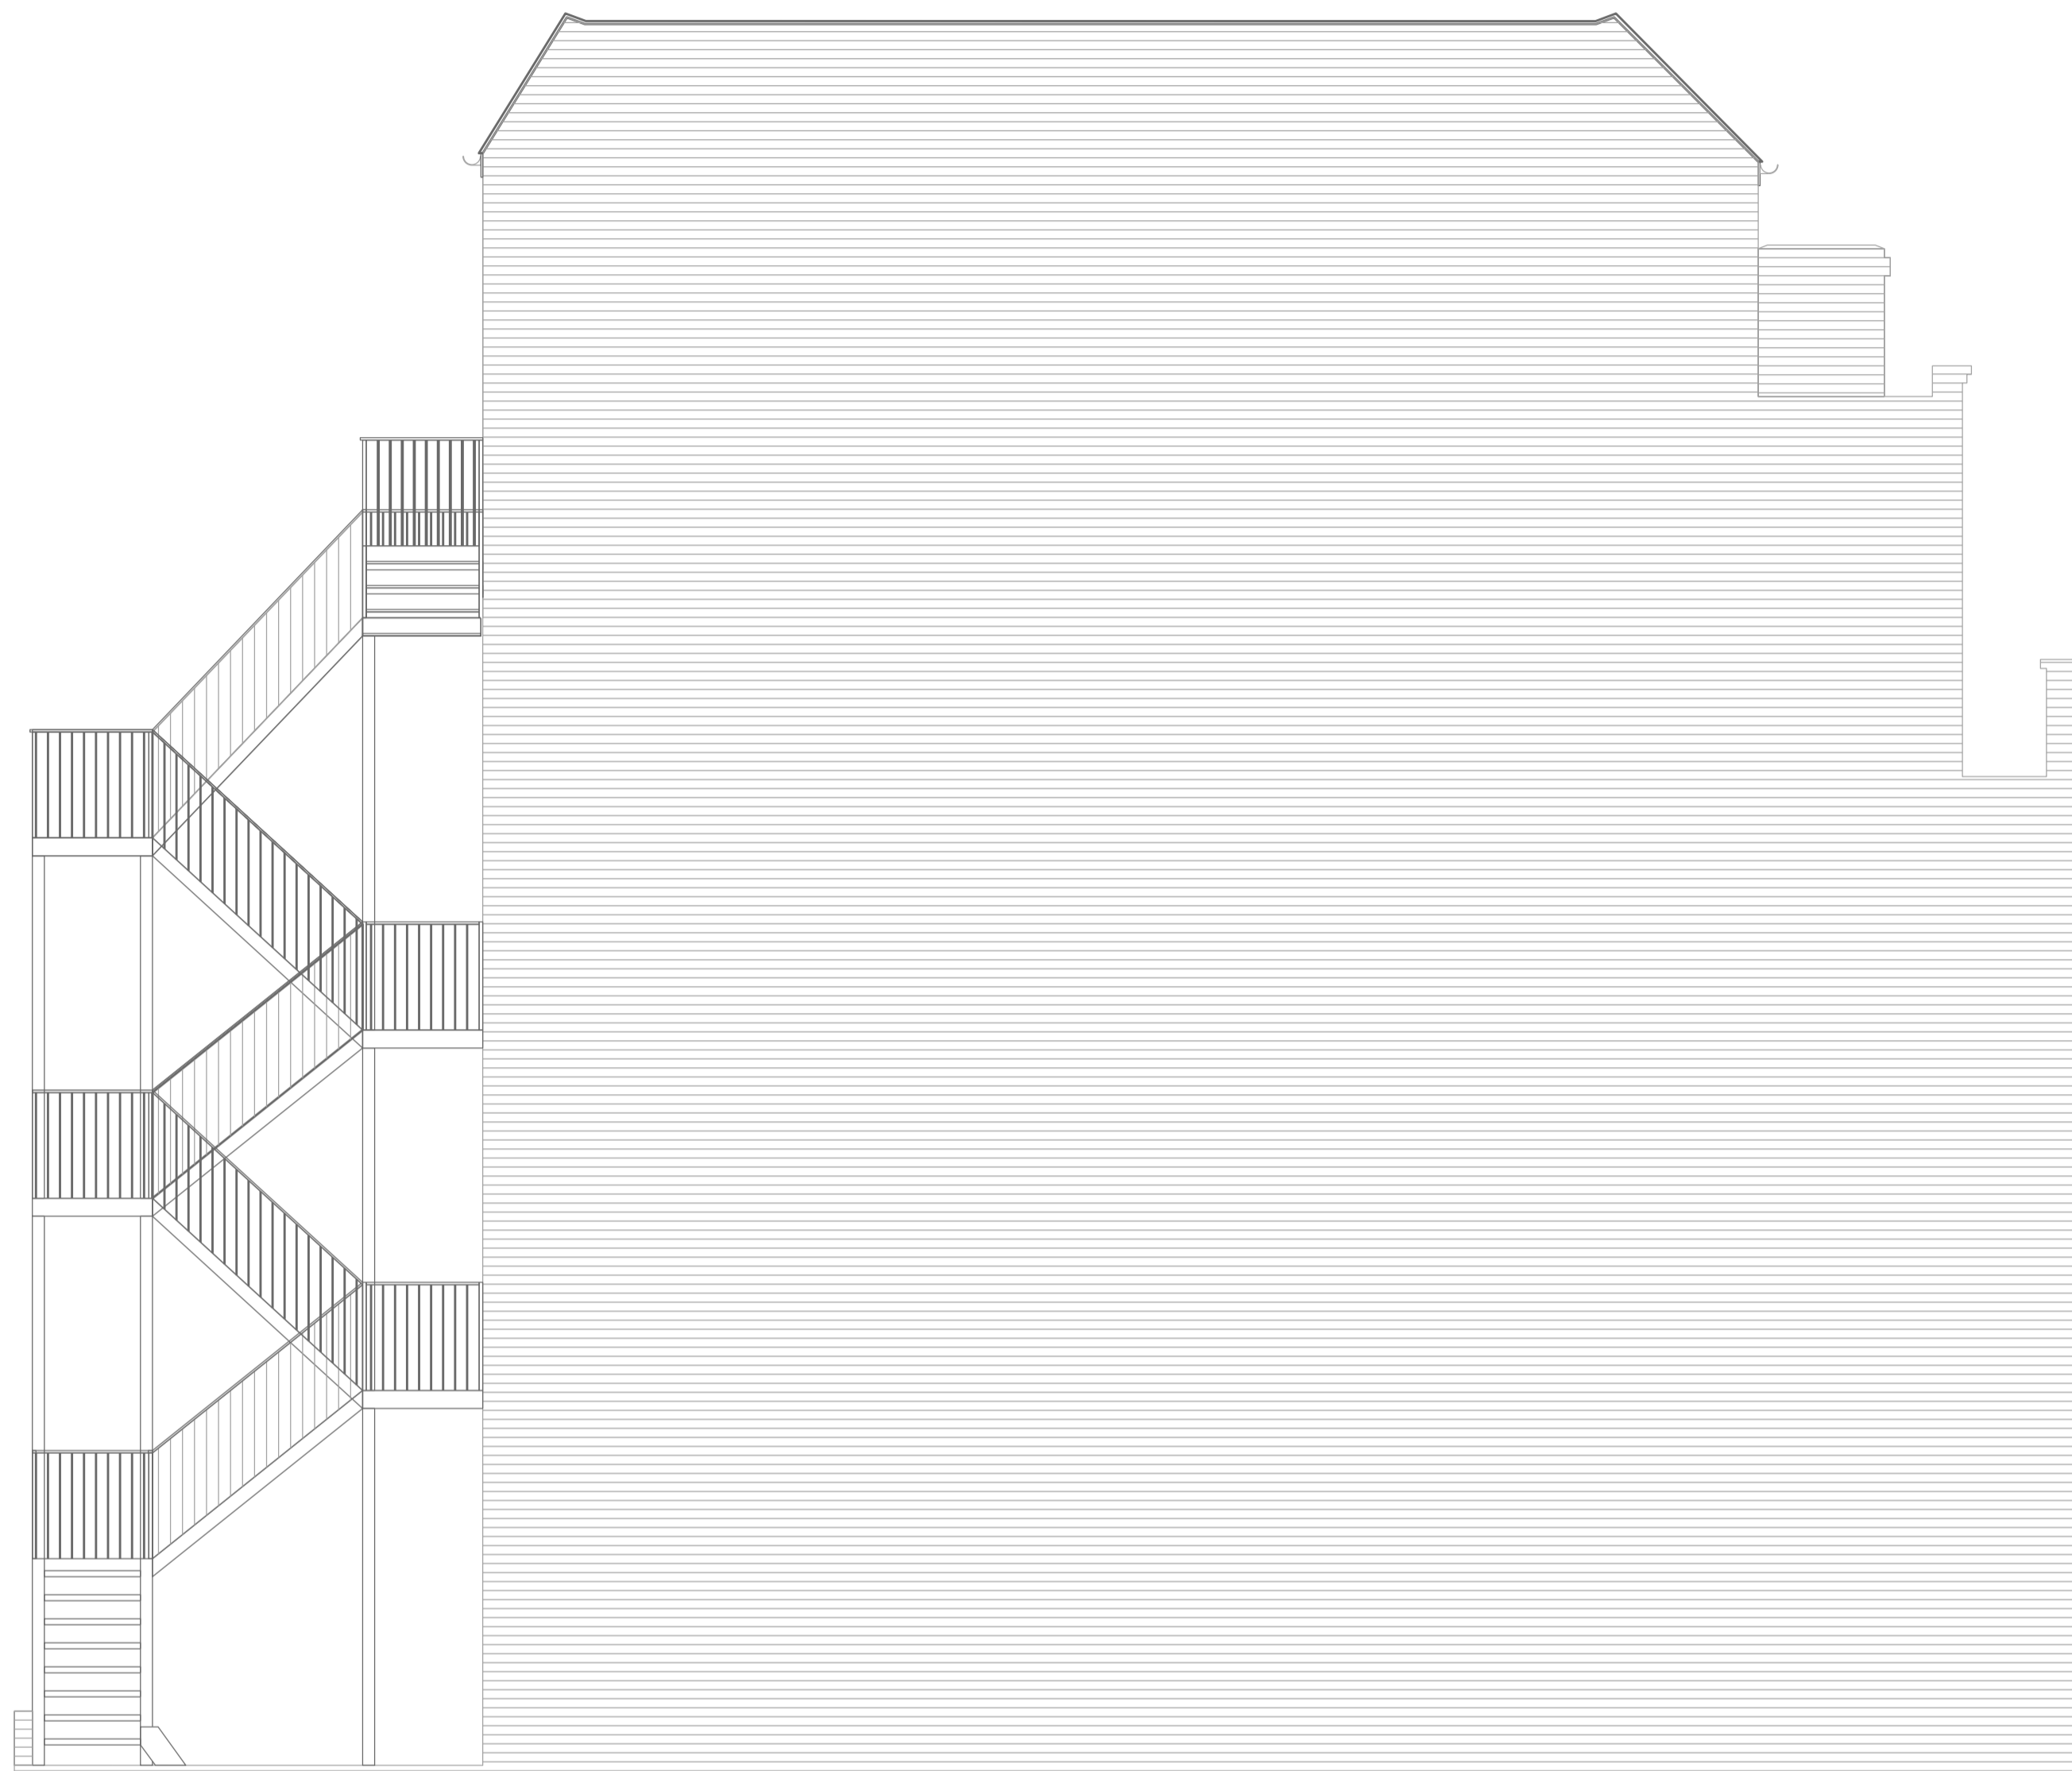

basement


SOUTHEAST ELEVATION




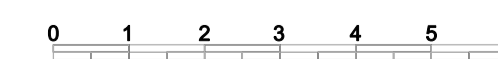
REVISIONS	DATE
 <b>ahmedwarren associates ltd</b> UNIT 4 triangle centre 399 uxbridge road southall UB1 3EJ t: 020 3289 1505 m: 07792 472 925 info@ahmedwarren.com	
CHANGE OF USE FROM OFFICE TO 1NO. ONE BEDROOM FLAT	
<b>TITLE</b> EXISTING REAR & SIDE ELEVATIONS	
<b>ADDRESS</b> 76 NEAL STREET LONDON WC2H 9PA	
<b>CLIENT</b> DOW PROPERTIES LIMITED	
<b>SCALE</b> 1:50/ 1:100 @ A1	<b>DRAWN</b> JA
<b>DATE</b> SEP 2015	<b>REV</b>
<b>DRAWING</b> AW1505/002/NS	




EXISTING SECTION AA

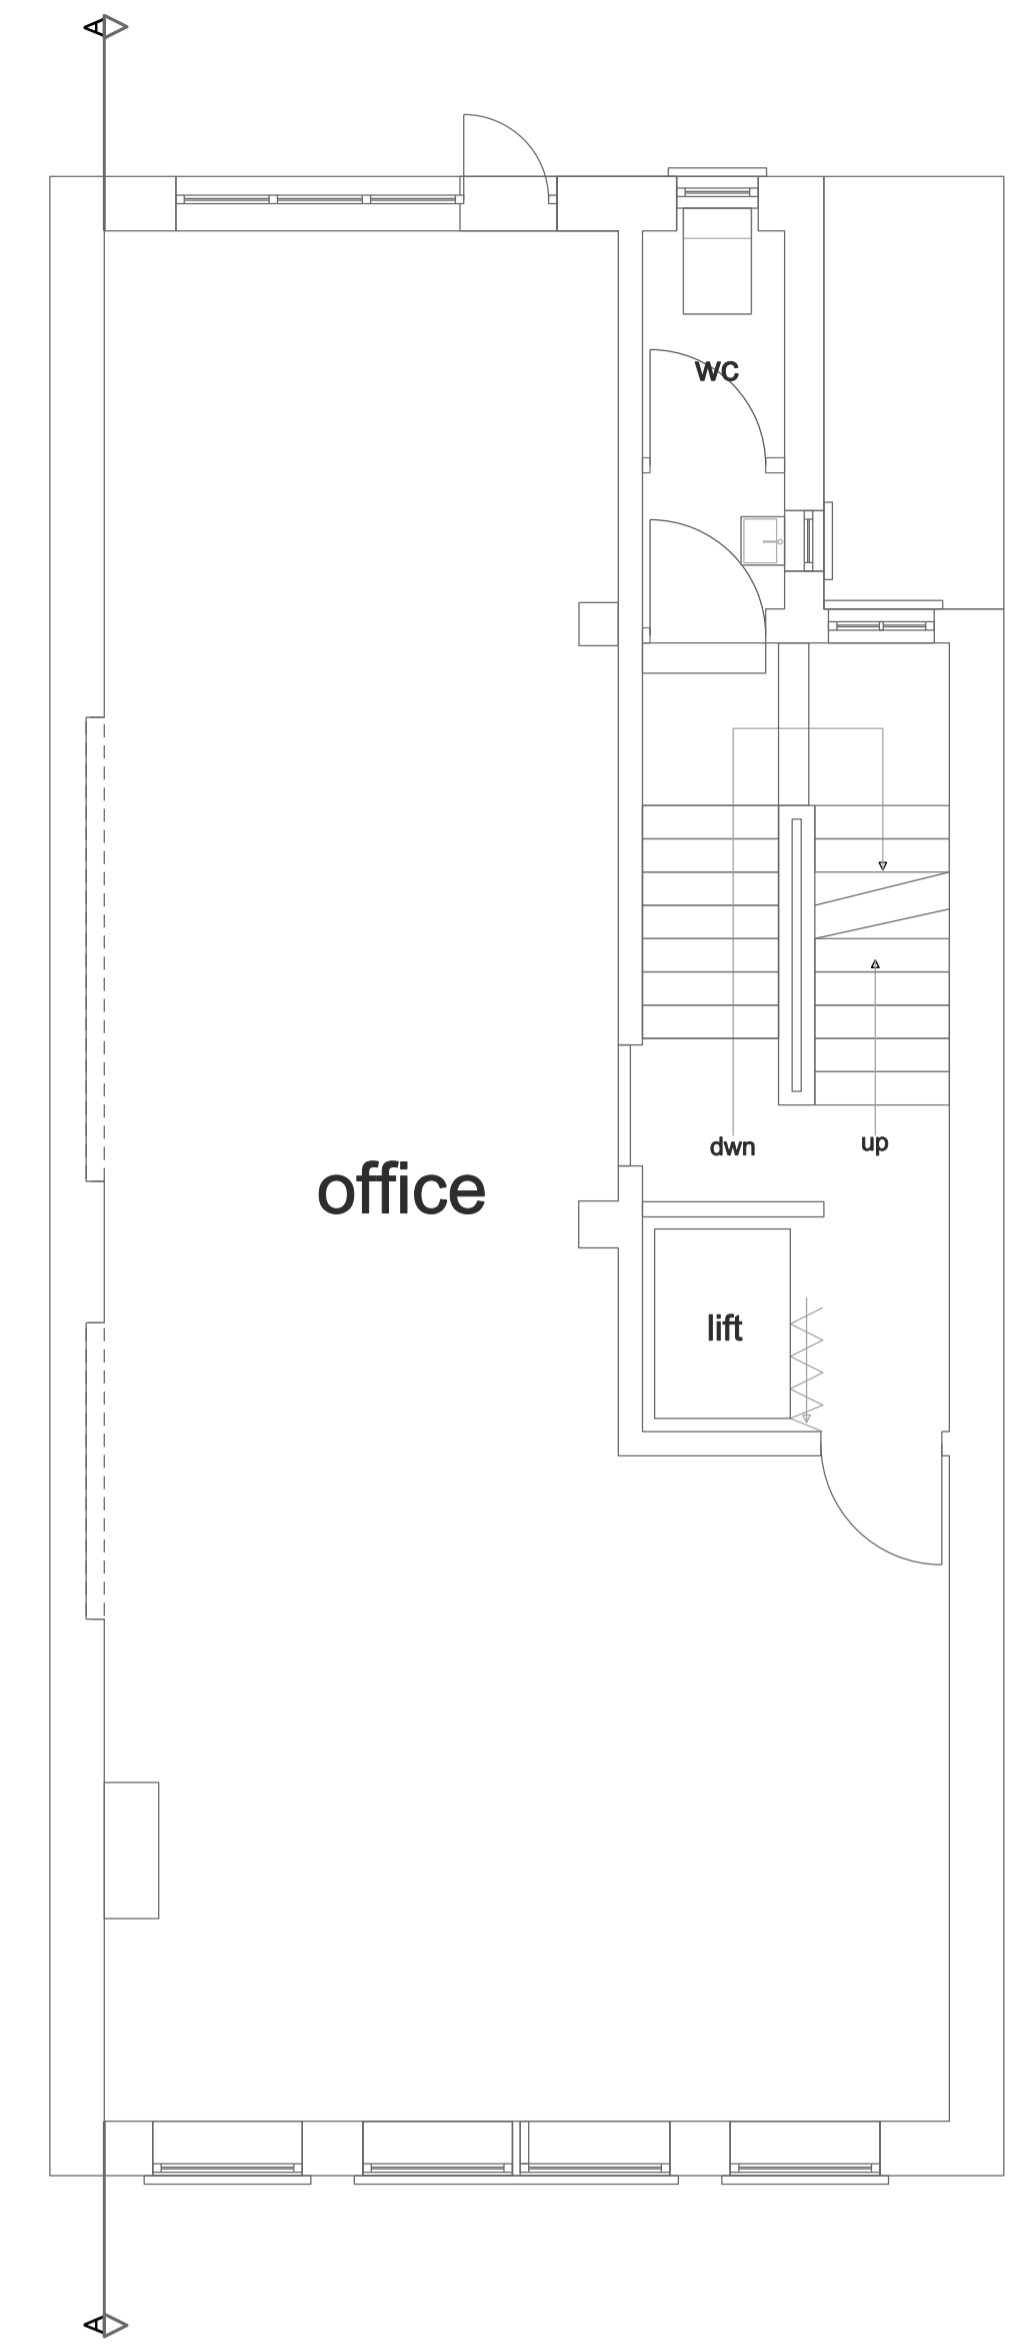

REVISIONS	DATE
 <b>ahmedwarren associates ltd</b> <small>UNIT 4 triangle centre 399 uxbridge road southall UB1 3EJ</small> <span style="float: right;"> <small>t: 020 3289 1505 m: 07792 472 925 info@ahmedwarren.com</small> </span>	
<b>TITLE</b> EXISTING SECTION AA	
<b>ADDRESS</b> 76 NEAL STREET LONDON WC2H 9PA	
<b>CLIENT</b> DOW PROPERTIES LIMITED	
<b>SCALE</b> 1:50/ 1:100 @ A1	<b>DRAWN</b> JA
<b>DATE</b> SEP 2015	<b>REV</b>
<b>DRAWING</b> AW1505/003/NS	




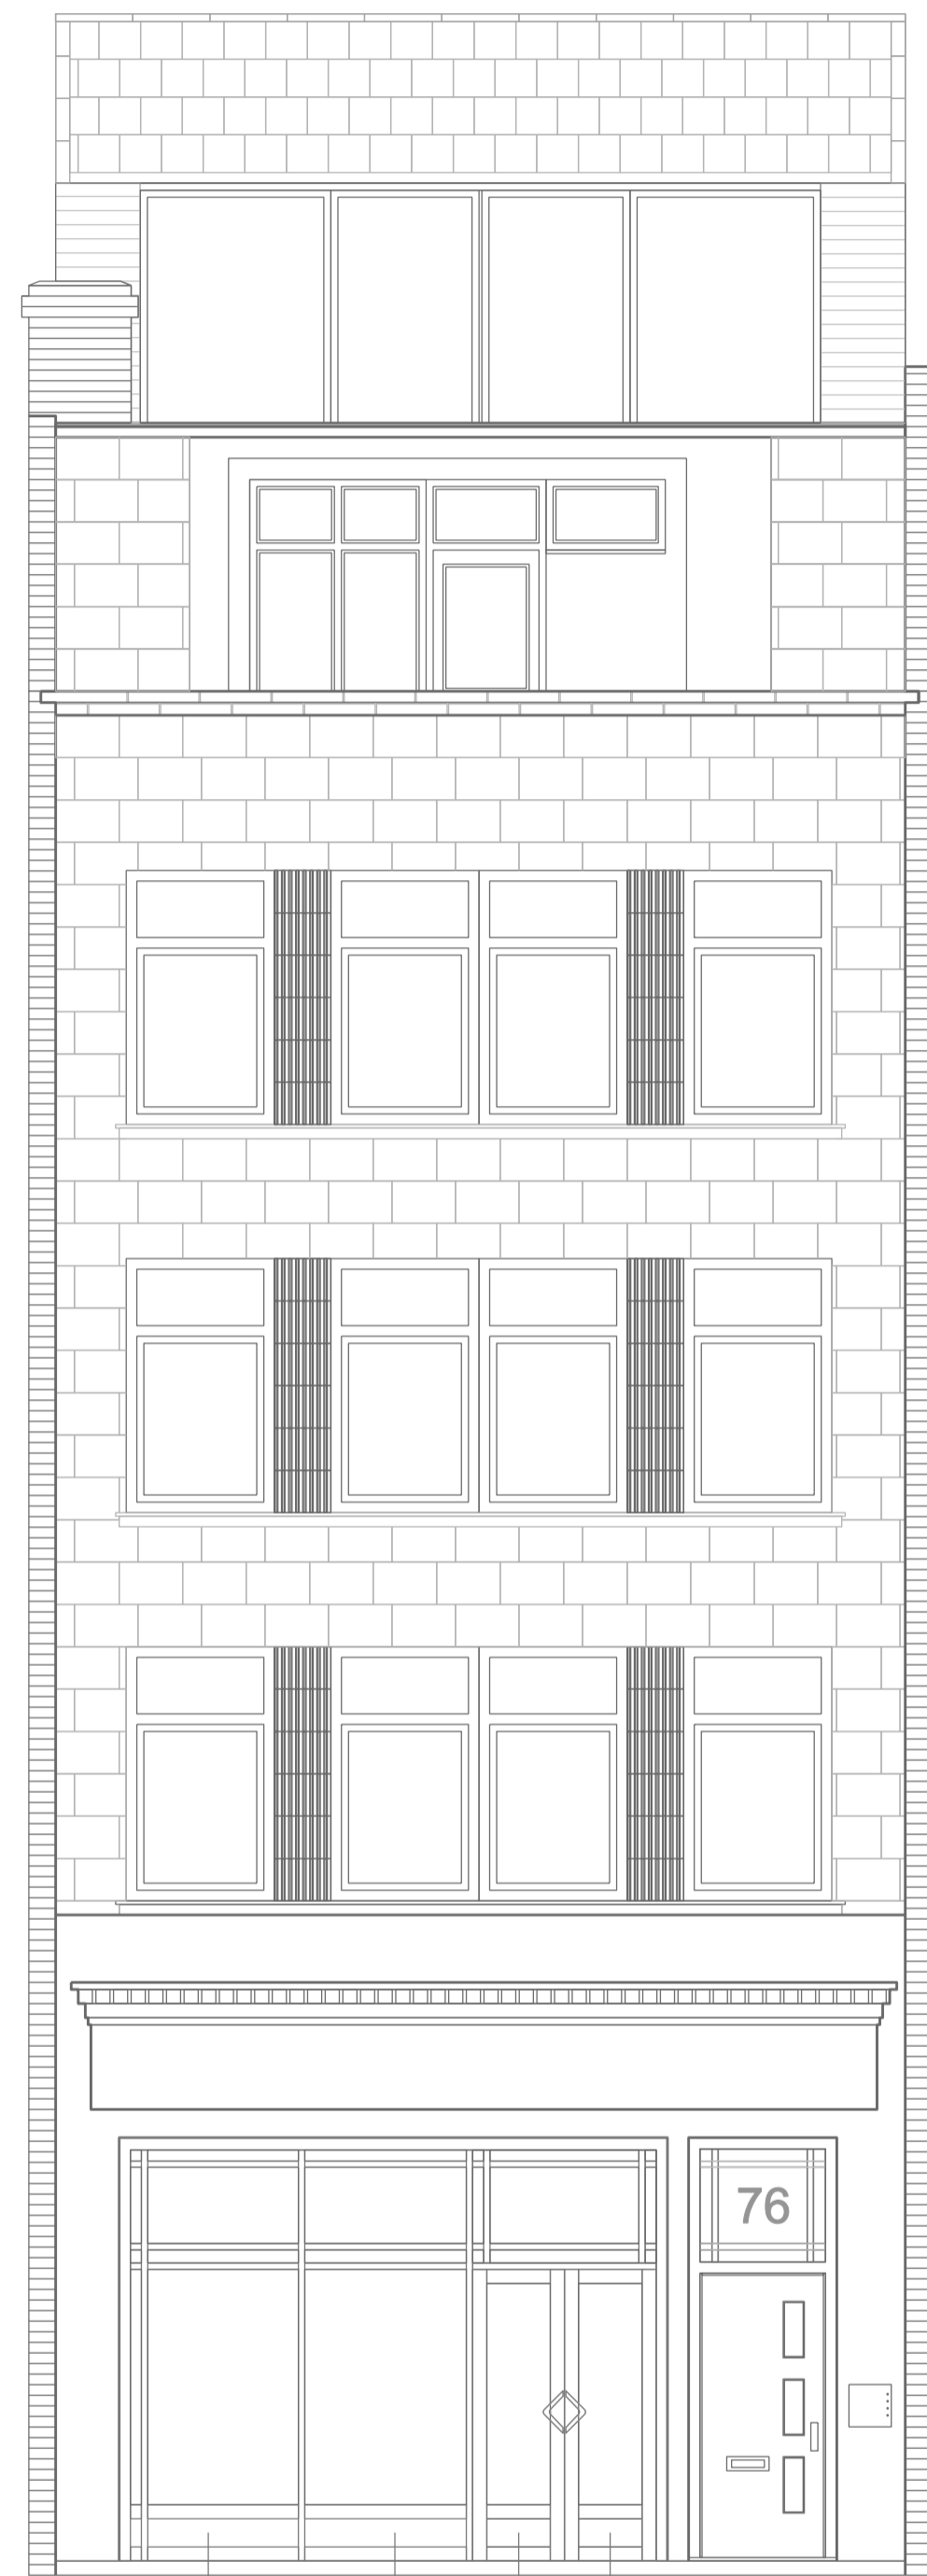

white aluminium panels


white aluminium panels


NORTHEAST ELEVATION

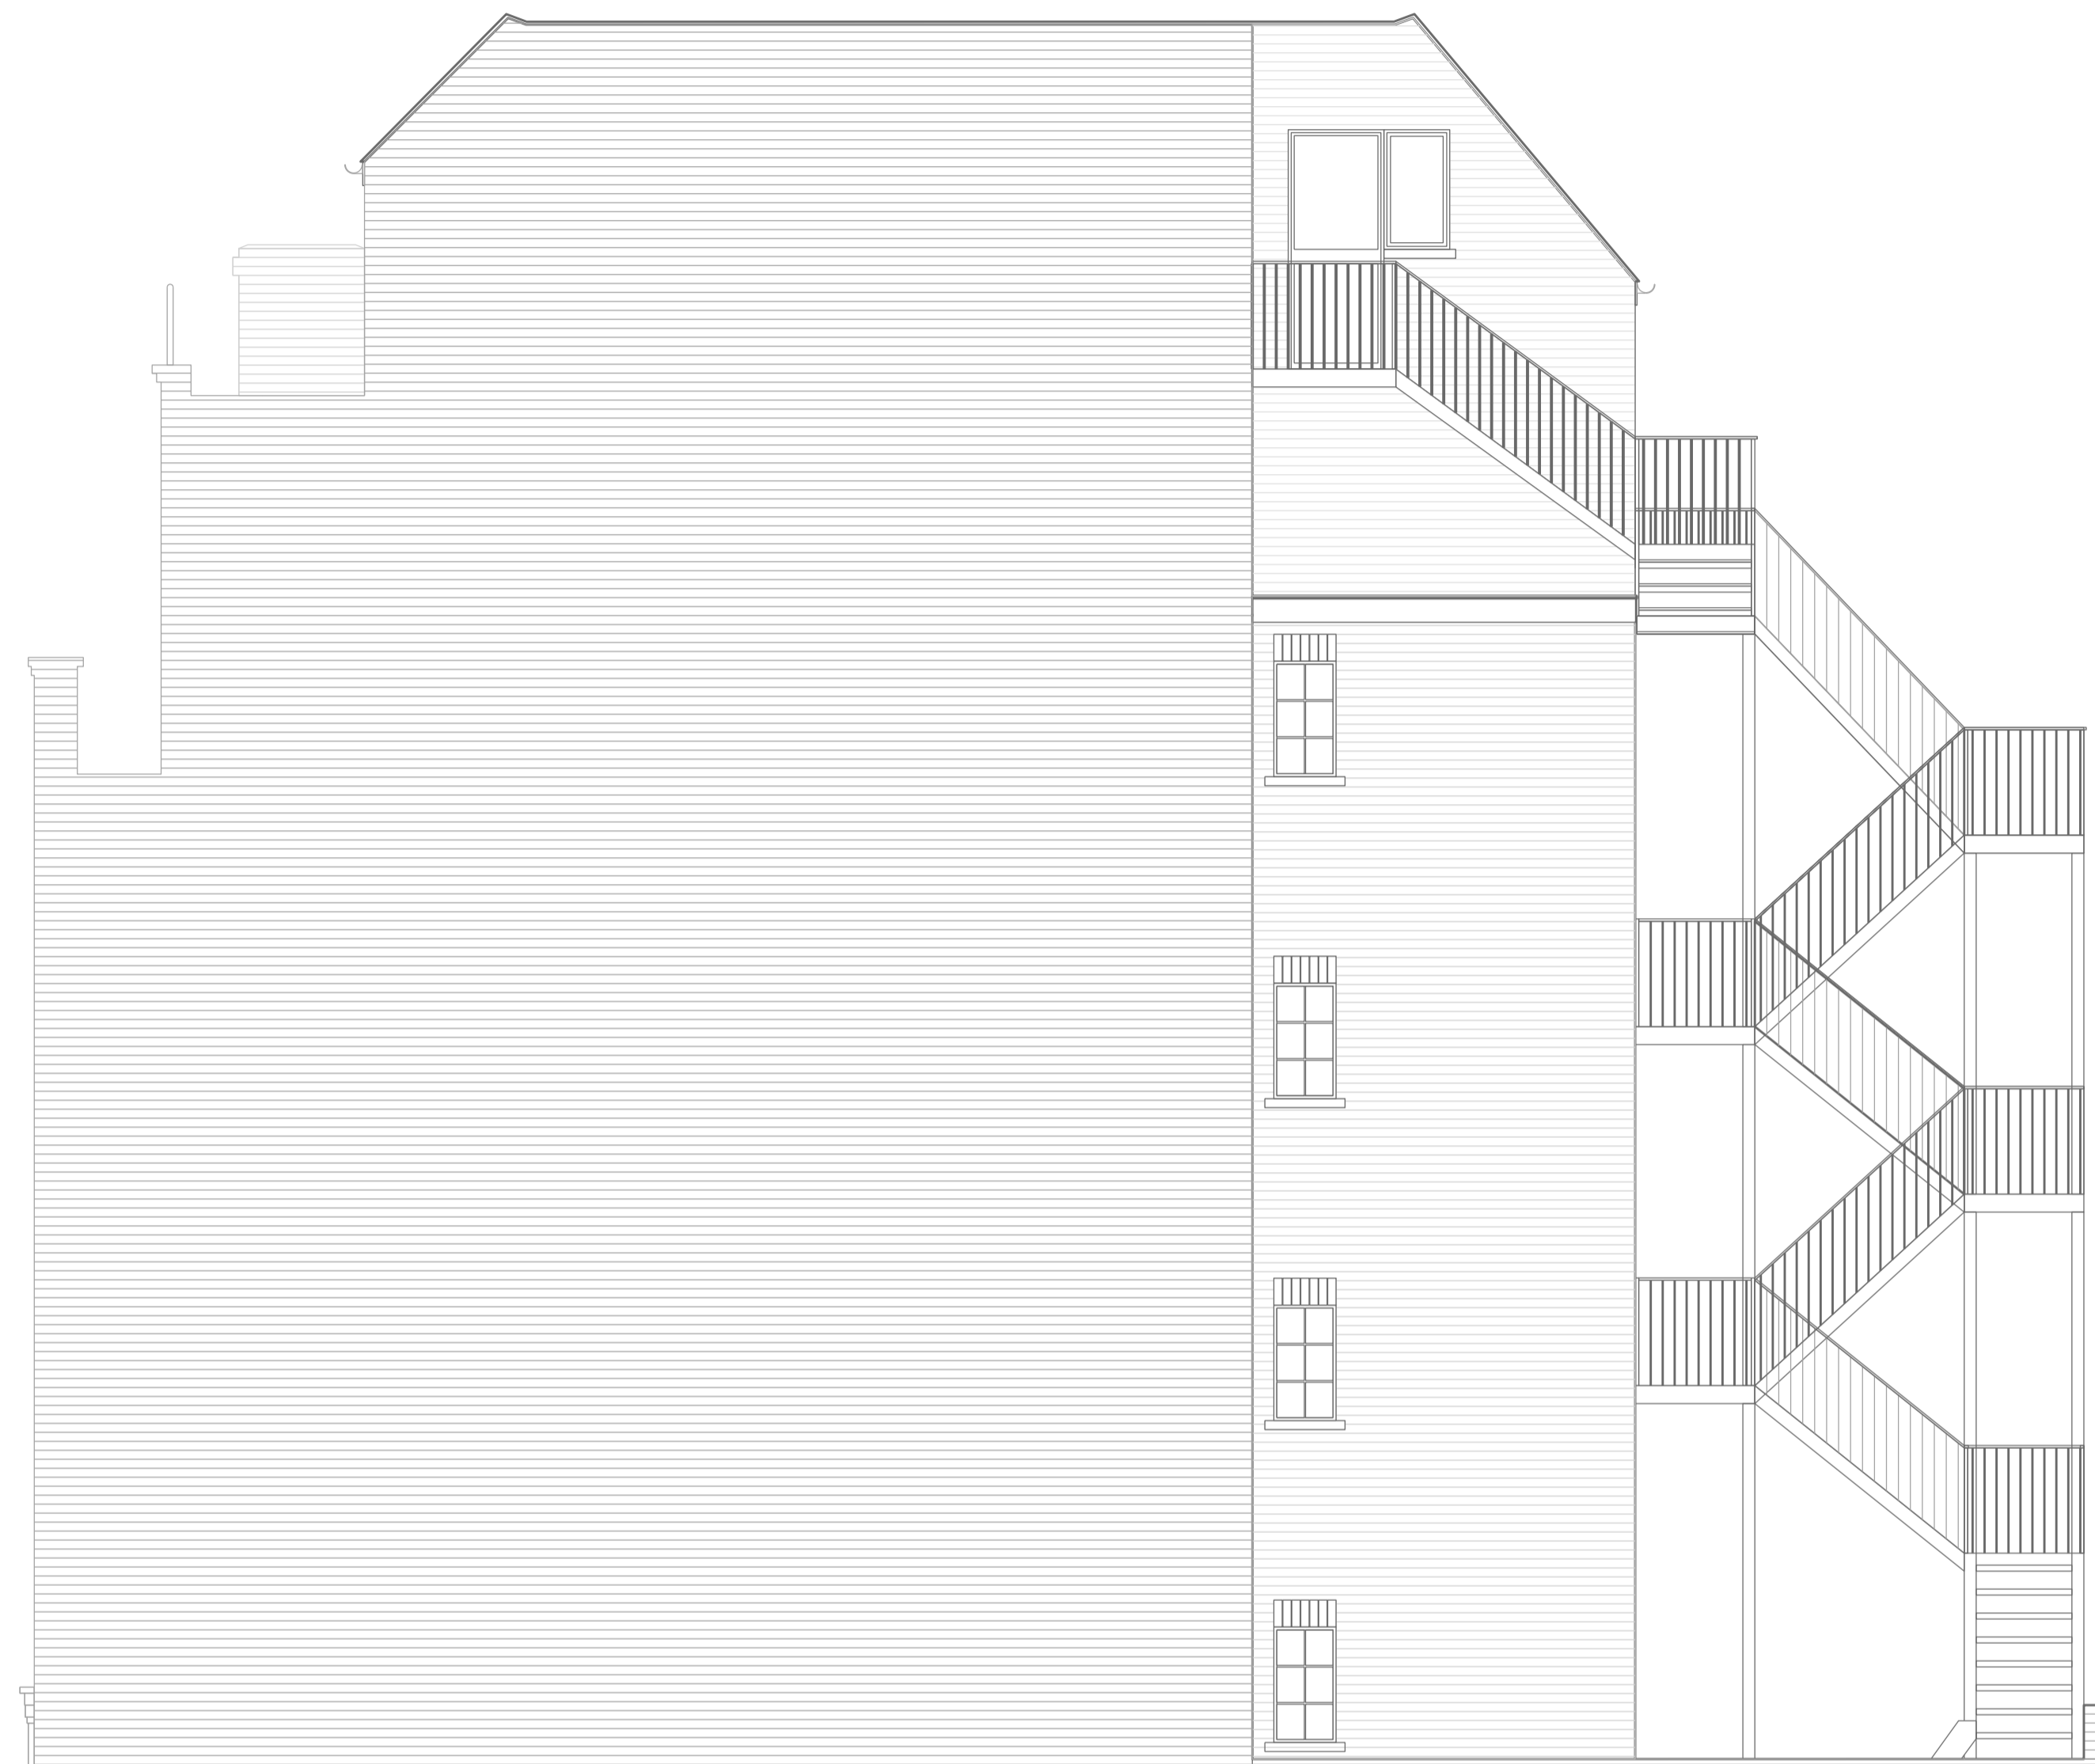


basement

NORTHWEST ELEVATION

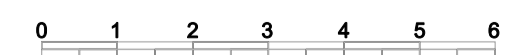


REVISIONS	DATE
 <p><b>ahmedwarren associates ltd</b>            UNIT 4            triangle centre            399 uxbridge road            southall            UB1 3EJ            t: 020 3289 1505            m: 07792 472 925            info@ahmedwarren.com</p>	
<p>CHANG OF USE FROM OFFICE TO 1NO. ONE BEDROOM FLAT</p>	
<p>TITLE PROPOSED FRONT &amp; SIDE ELEVATIONS</p>	
<p>ADDRESS 76 NEAL STREET LONDON WC2H 9PA</p>	
<p>CLIENT DOW PROPERTIES LIMITED</p>	
SCALE 1:50/ 1:100 @A1	DRAWN JA DATE SEP 2015
DRAWING AW1505/006/NS	REV

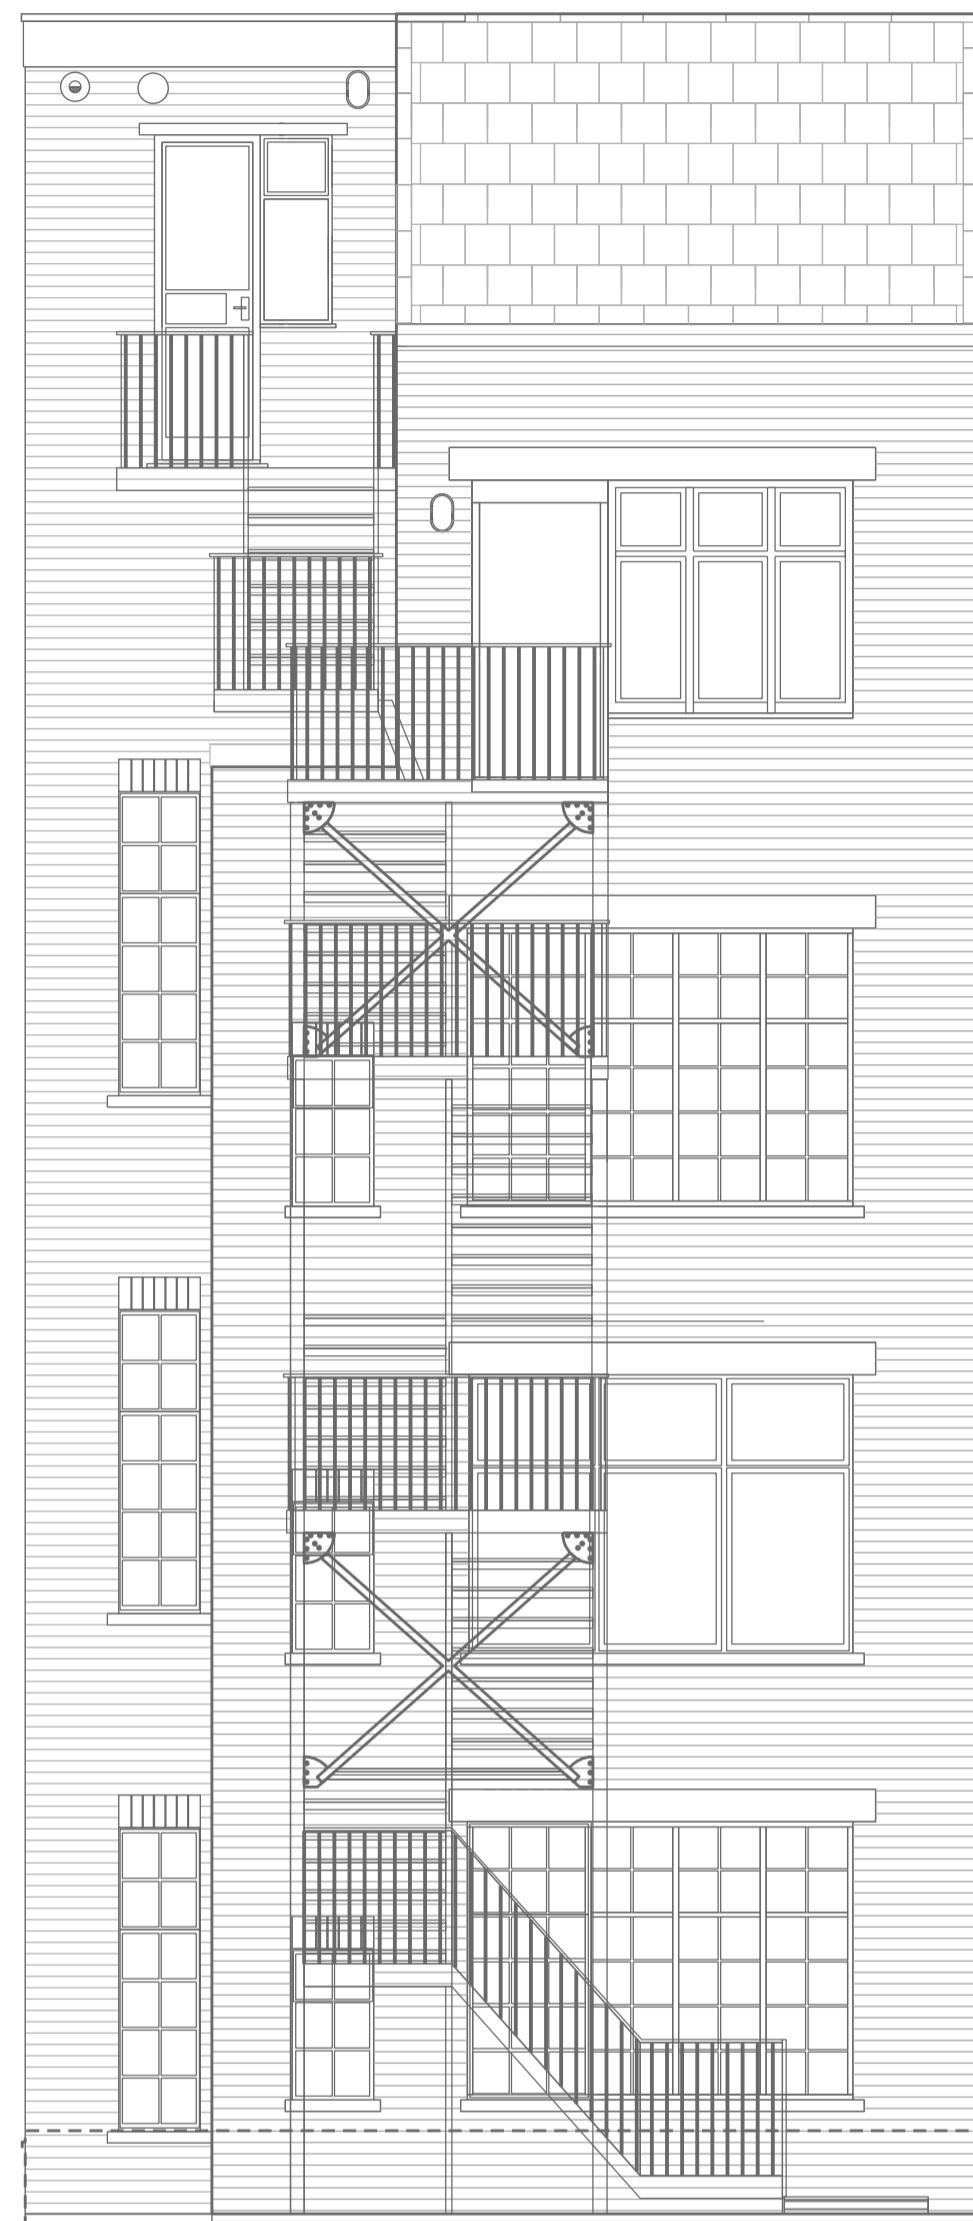

basement

SOUTHWEST ELEVATION

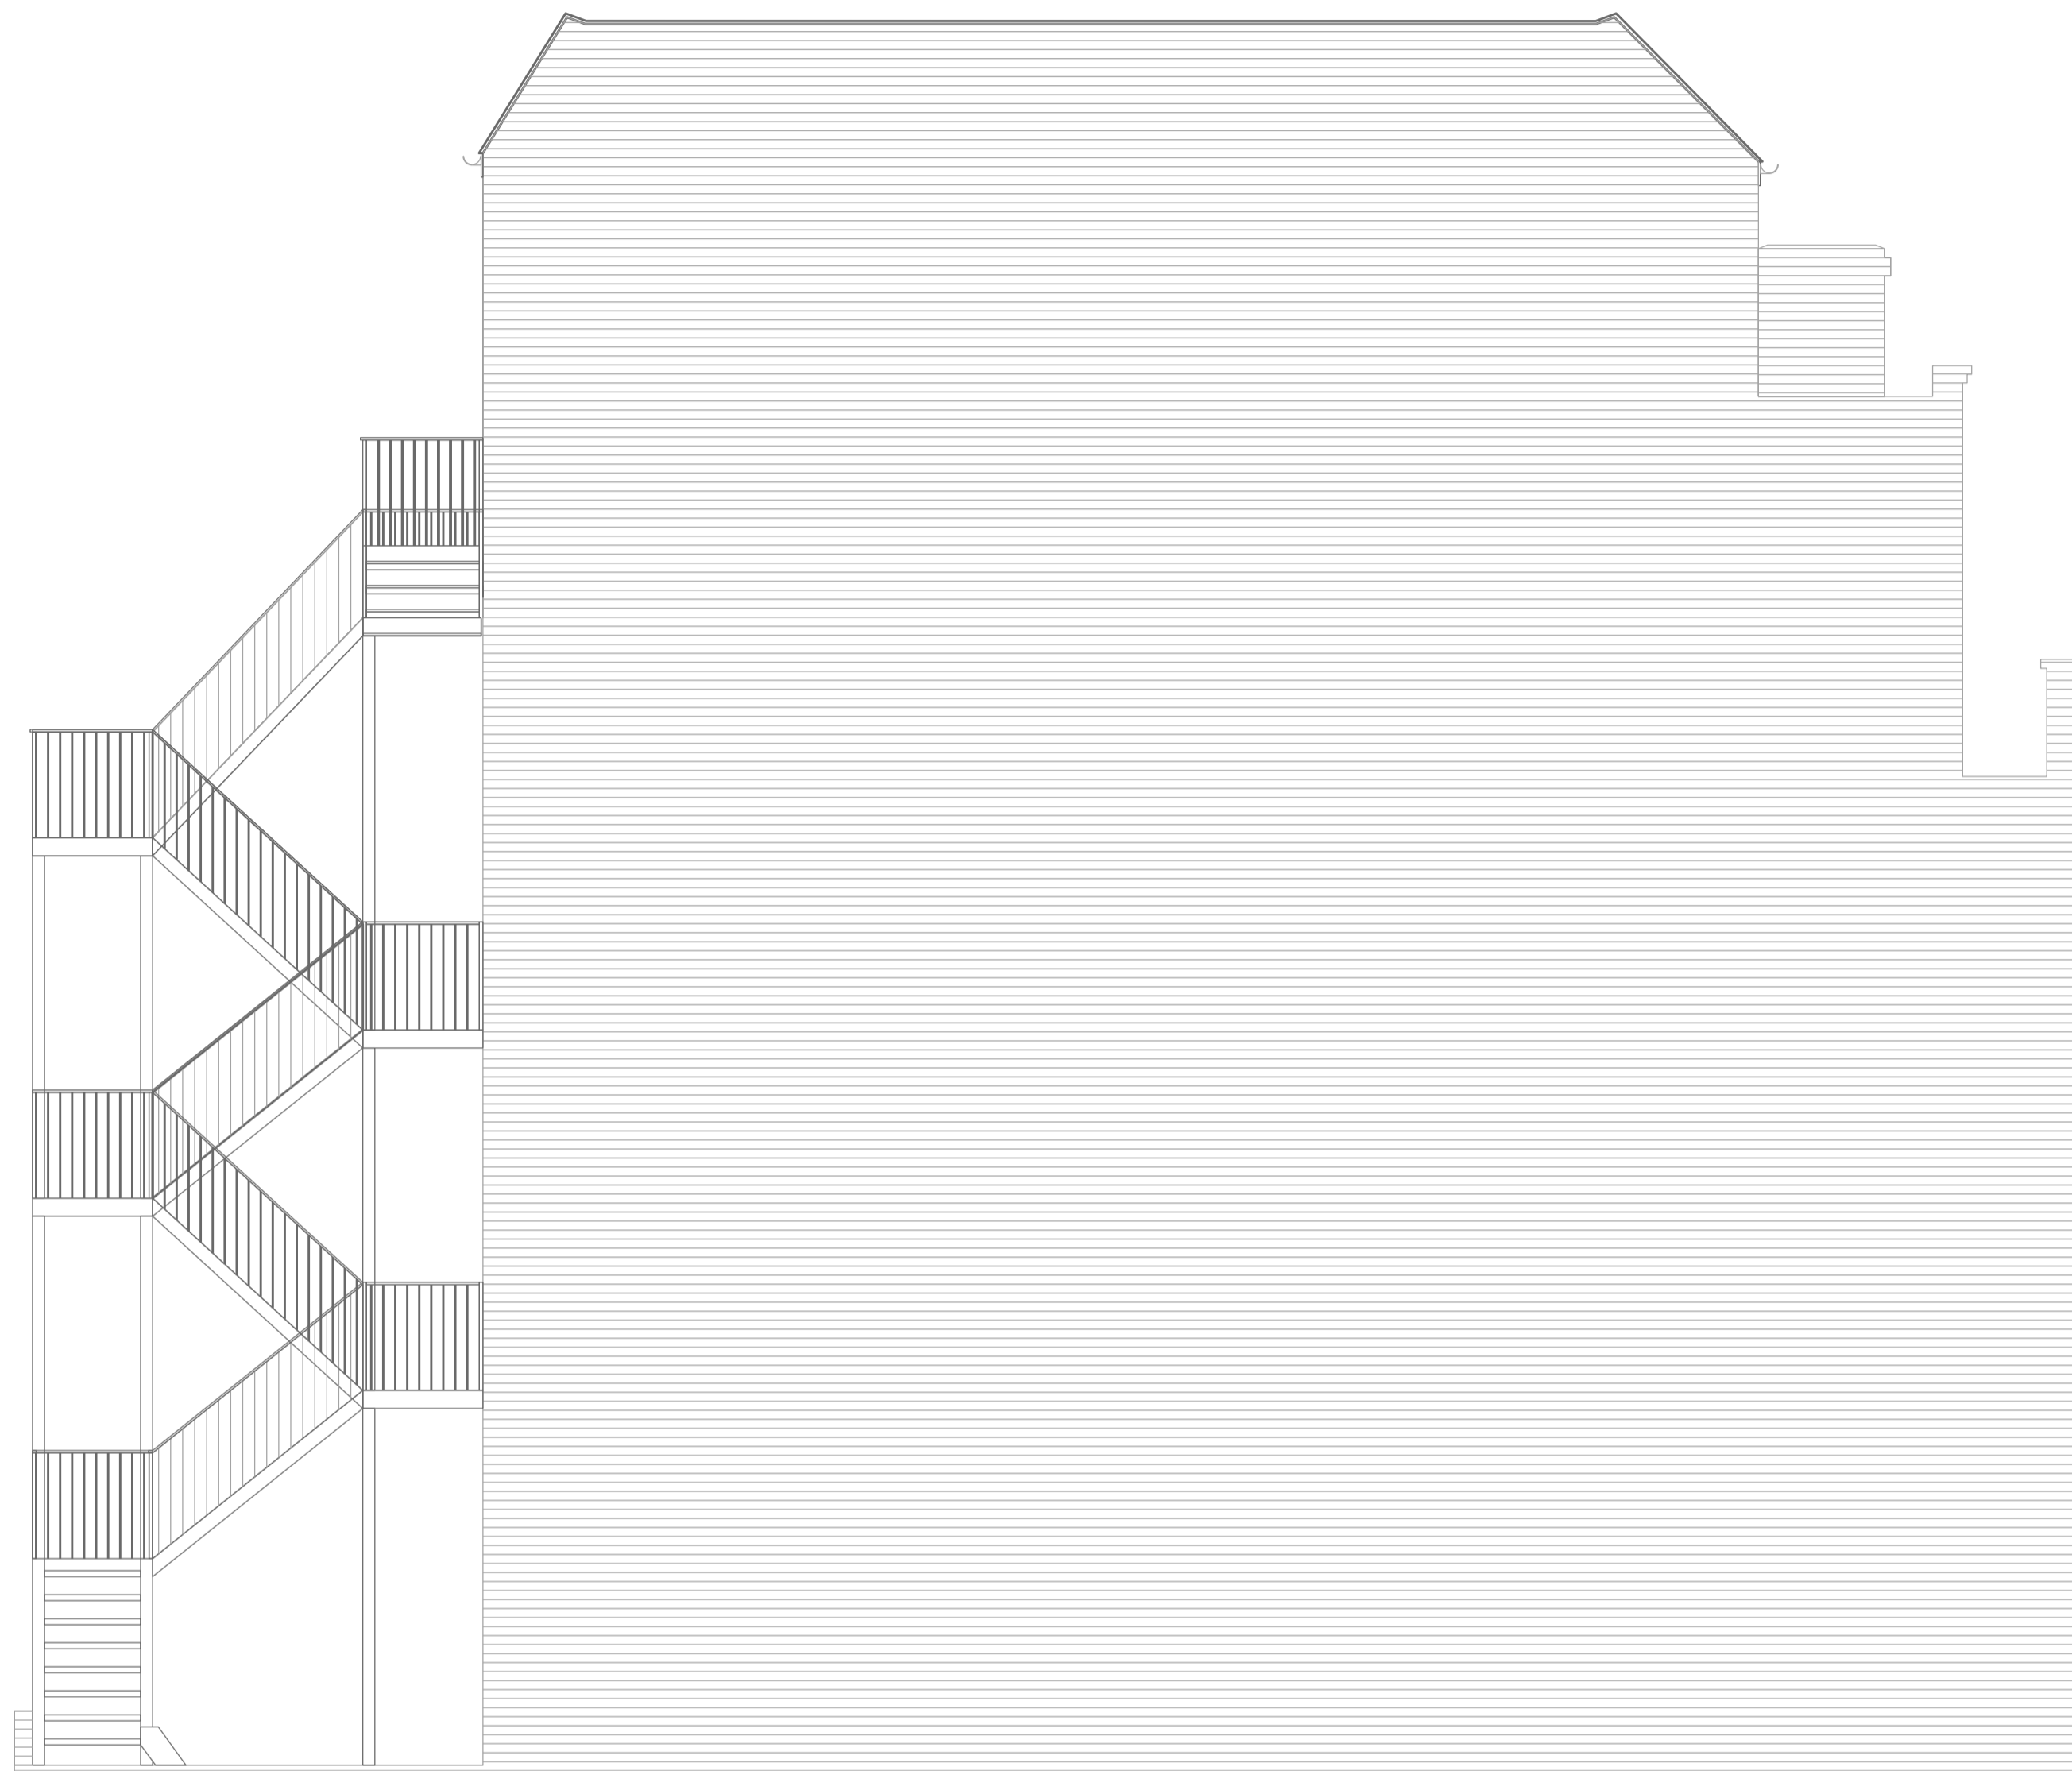


basement



SOUTHEAST ELEVATION




REVISIONS	DATE
 <p><b>ahmedwarren associates ltd</b>  <small>UNIT 4  triangle centre  399 uxbridge road  southall  UB1 3EJ</small></p> <p><small>t: 020 3289 1505  m: 07792 472 925  info@ahmedwarren.com</small></p>	
<p>CHANGE OF USE FROM OFFICE TO 1NO. ONE BEDROOM FLAT</p>	
<p>TITLE PROPOSED REAR &amp; SIDE ELEVATIONS</p>	
<p>ADDRESS 76 NEAL STREET LONDON WC2H 9PA</p>	
<p>CLIENT DOW PROPERTIES LIMITED</p>	
SCALE 1:50/ 1:100 @A1	DRAWN JA DATE SEP 2015
DRAWING AW1505/007/NS	REV

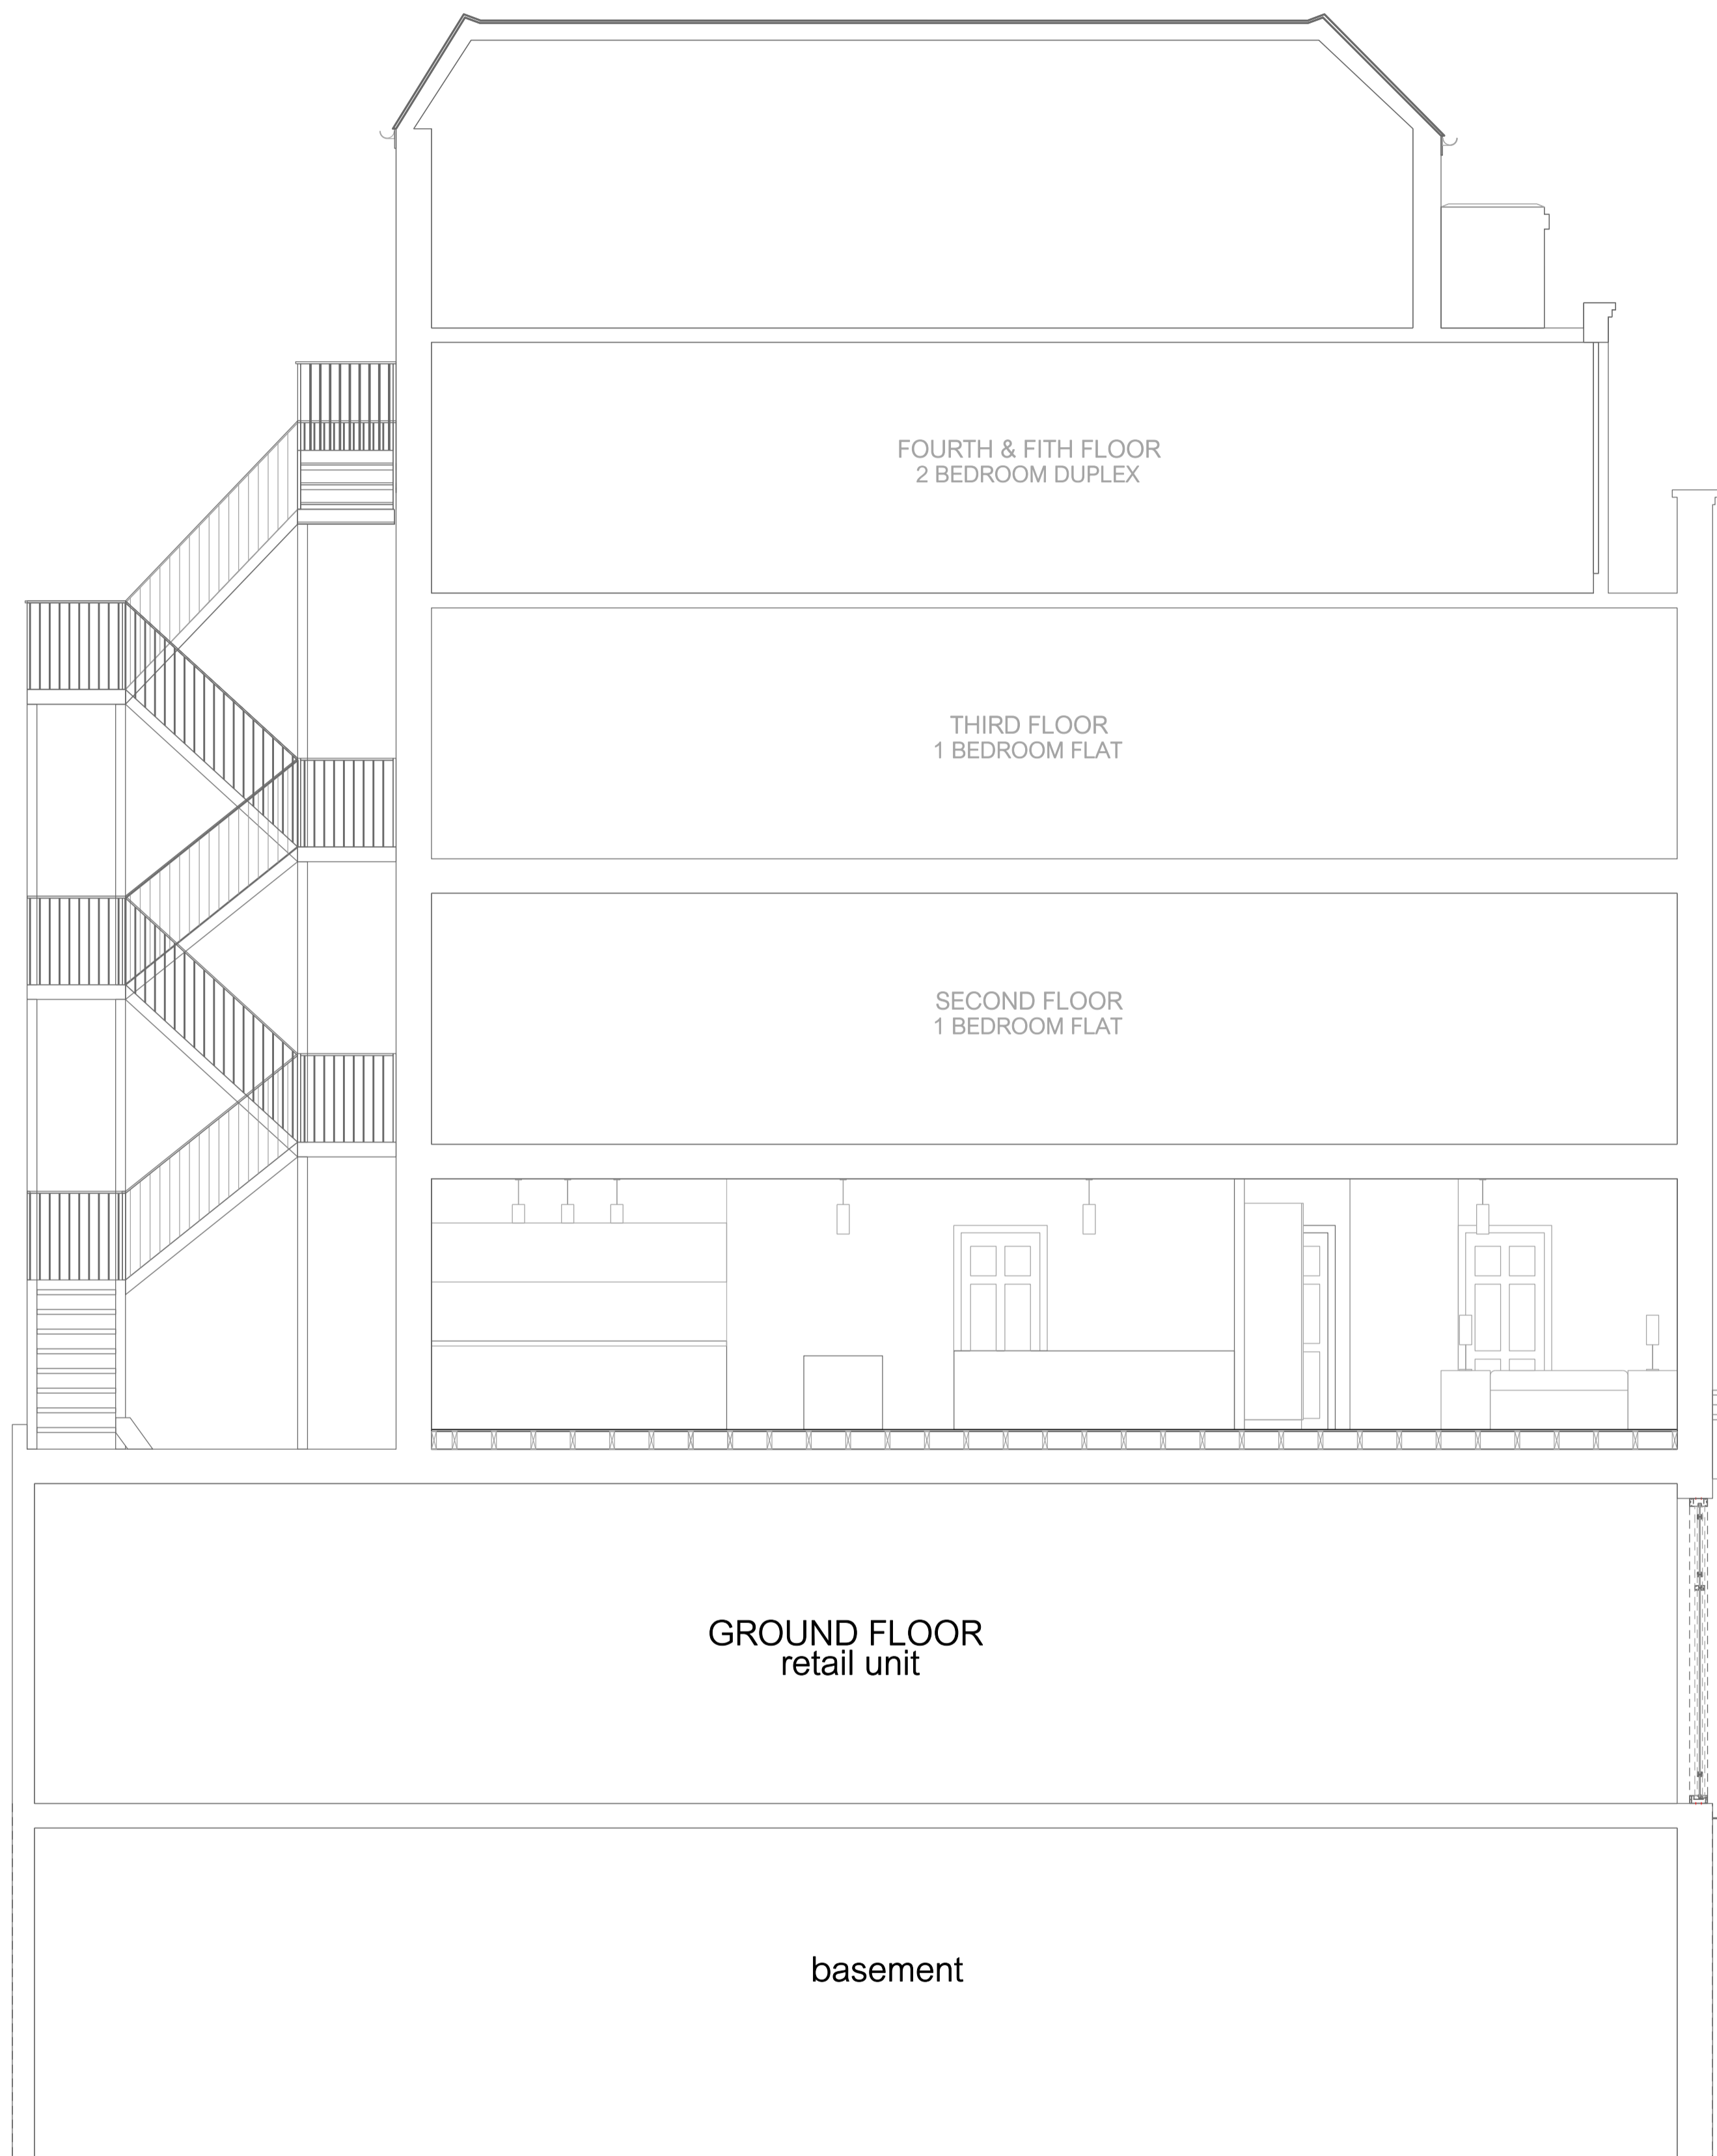

PROPOSED SECTION AA

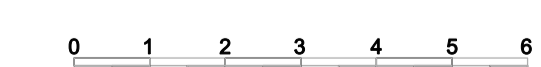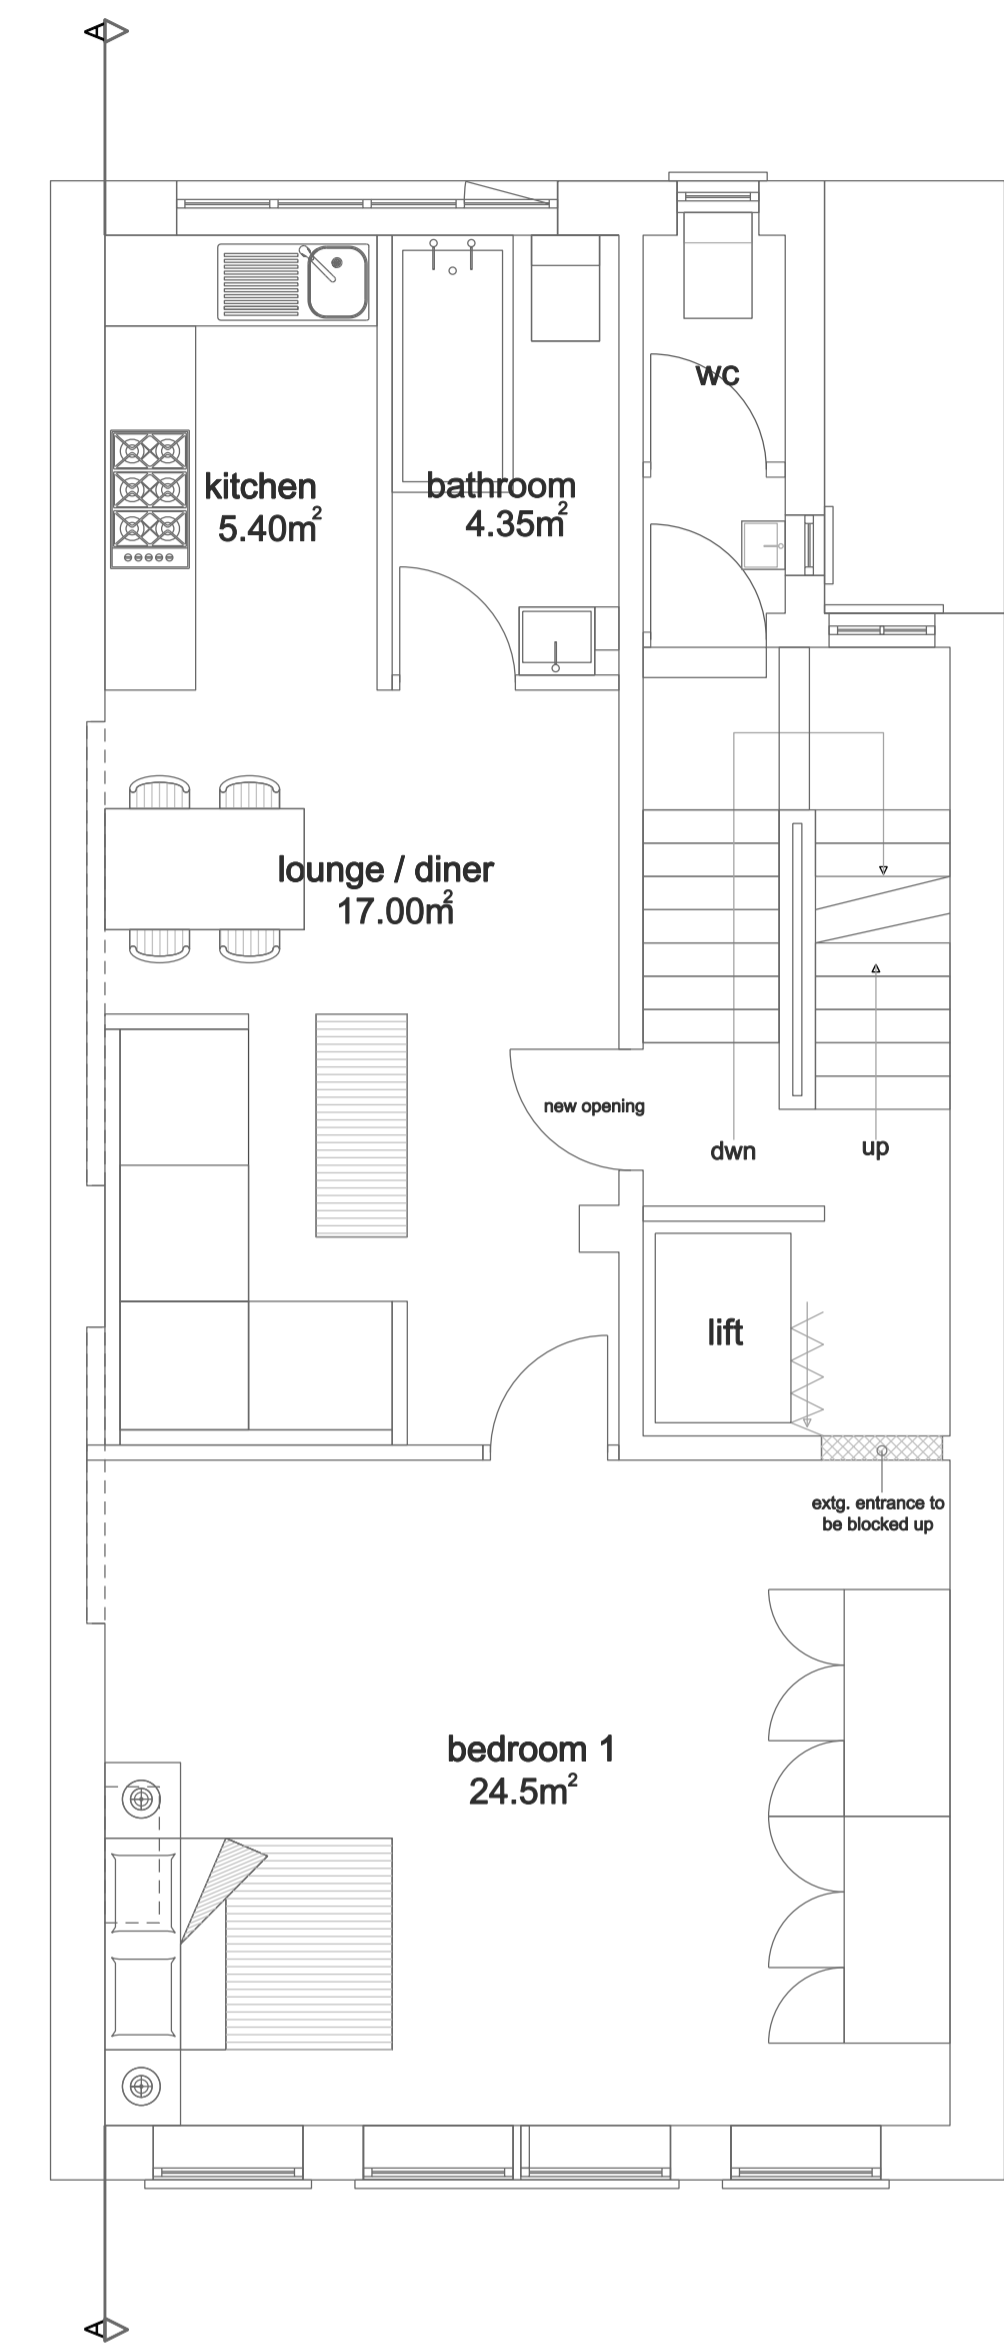

REVISIONS	DATE
 <b>ahmedwarren associates ltd</b> UNIT 4 triangle centre 399 uxbridge road southall UB1 3EJ t: 020 3289 1505 m: 07792 472 925 info@ahmedwarren.com	
CHANGE OF USE FROM OFFICE TO 1 NO. ONE BEDROOM FLAT	
TITLE PROPOSED SECTION AA	
ADDRESS 76 NEAL STREET LONDON WC2H 9PA	
CLIENT DOW PROPERTIES LIMITED	
SCALE 1:50/ 1:100 @ A1	DRAWN JA DATE SEP 2015
DRAWING AW1505/008/NS	REV