




FIRST FLOOR PLAN - EXISTING

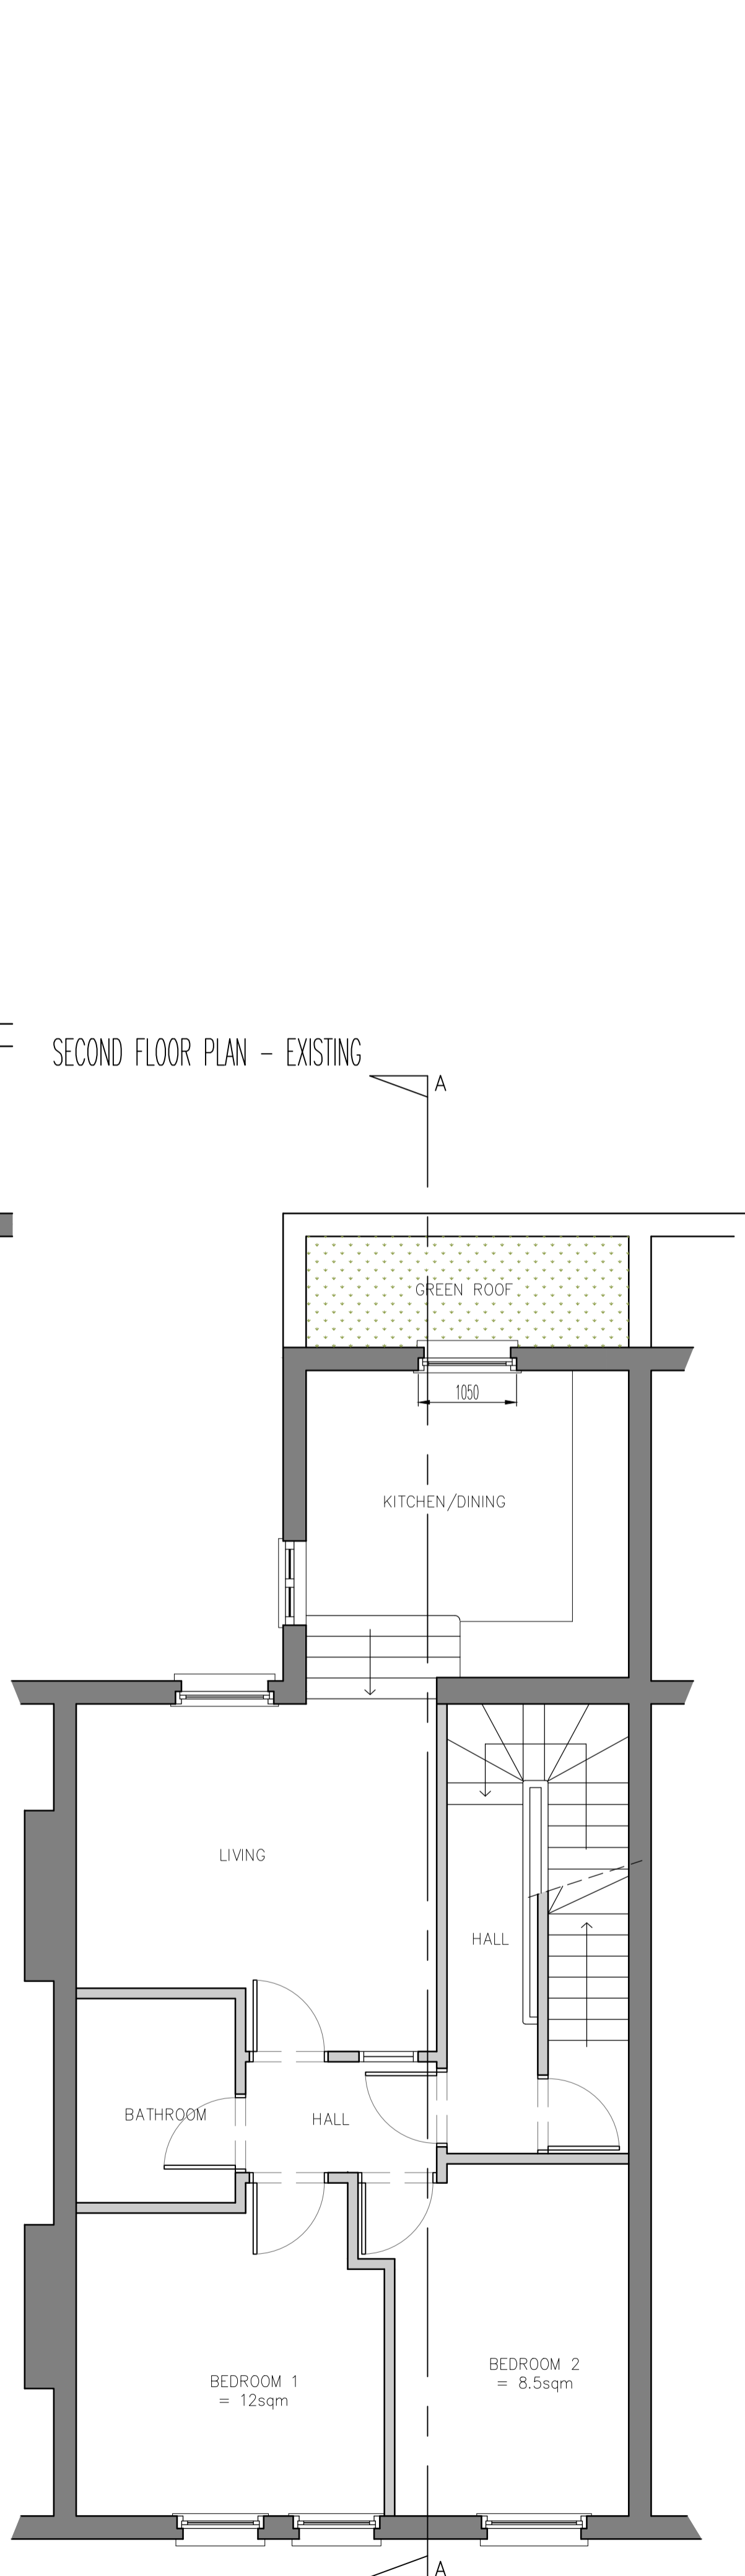

SECOND FLOOR PLAN - EXISTING

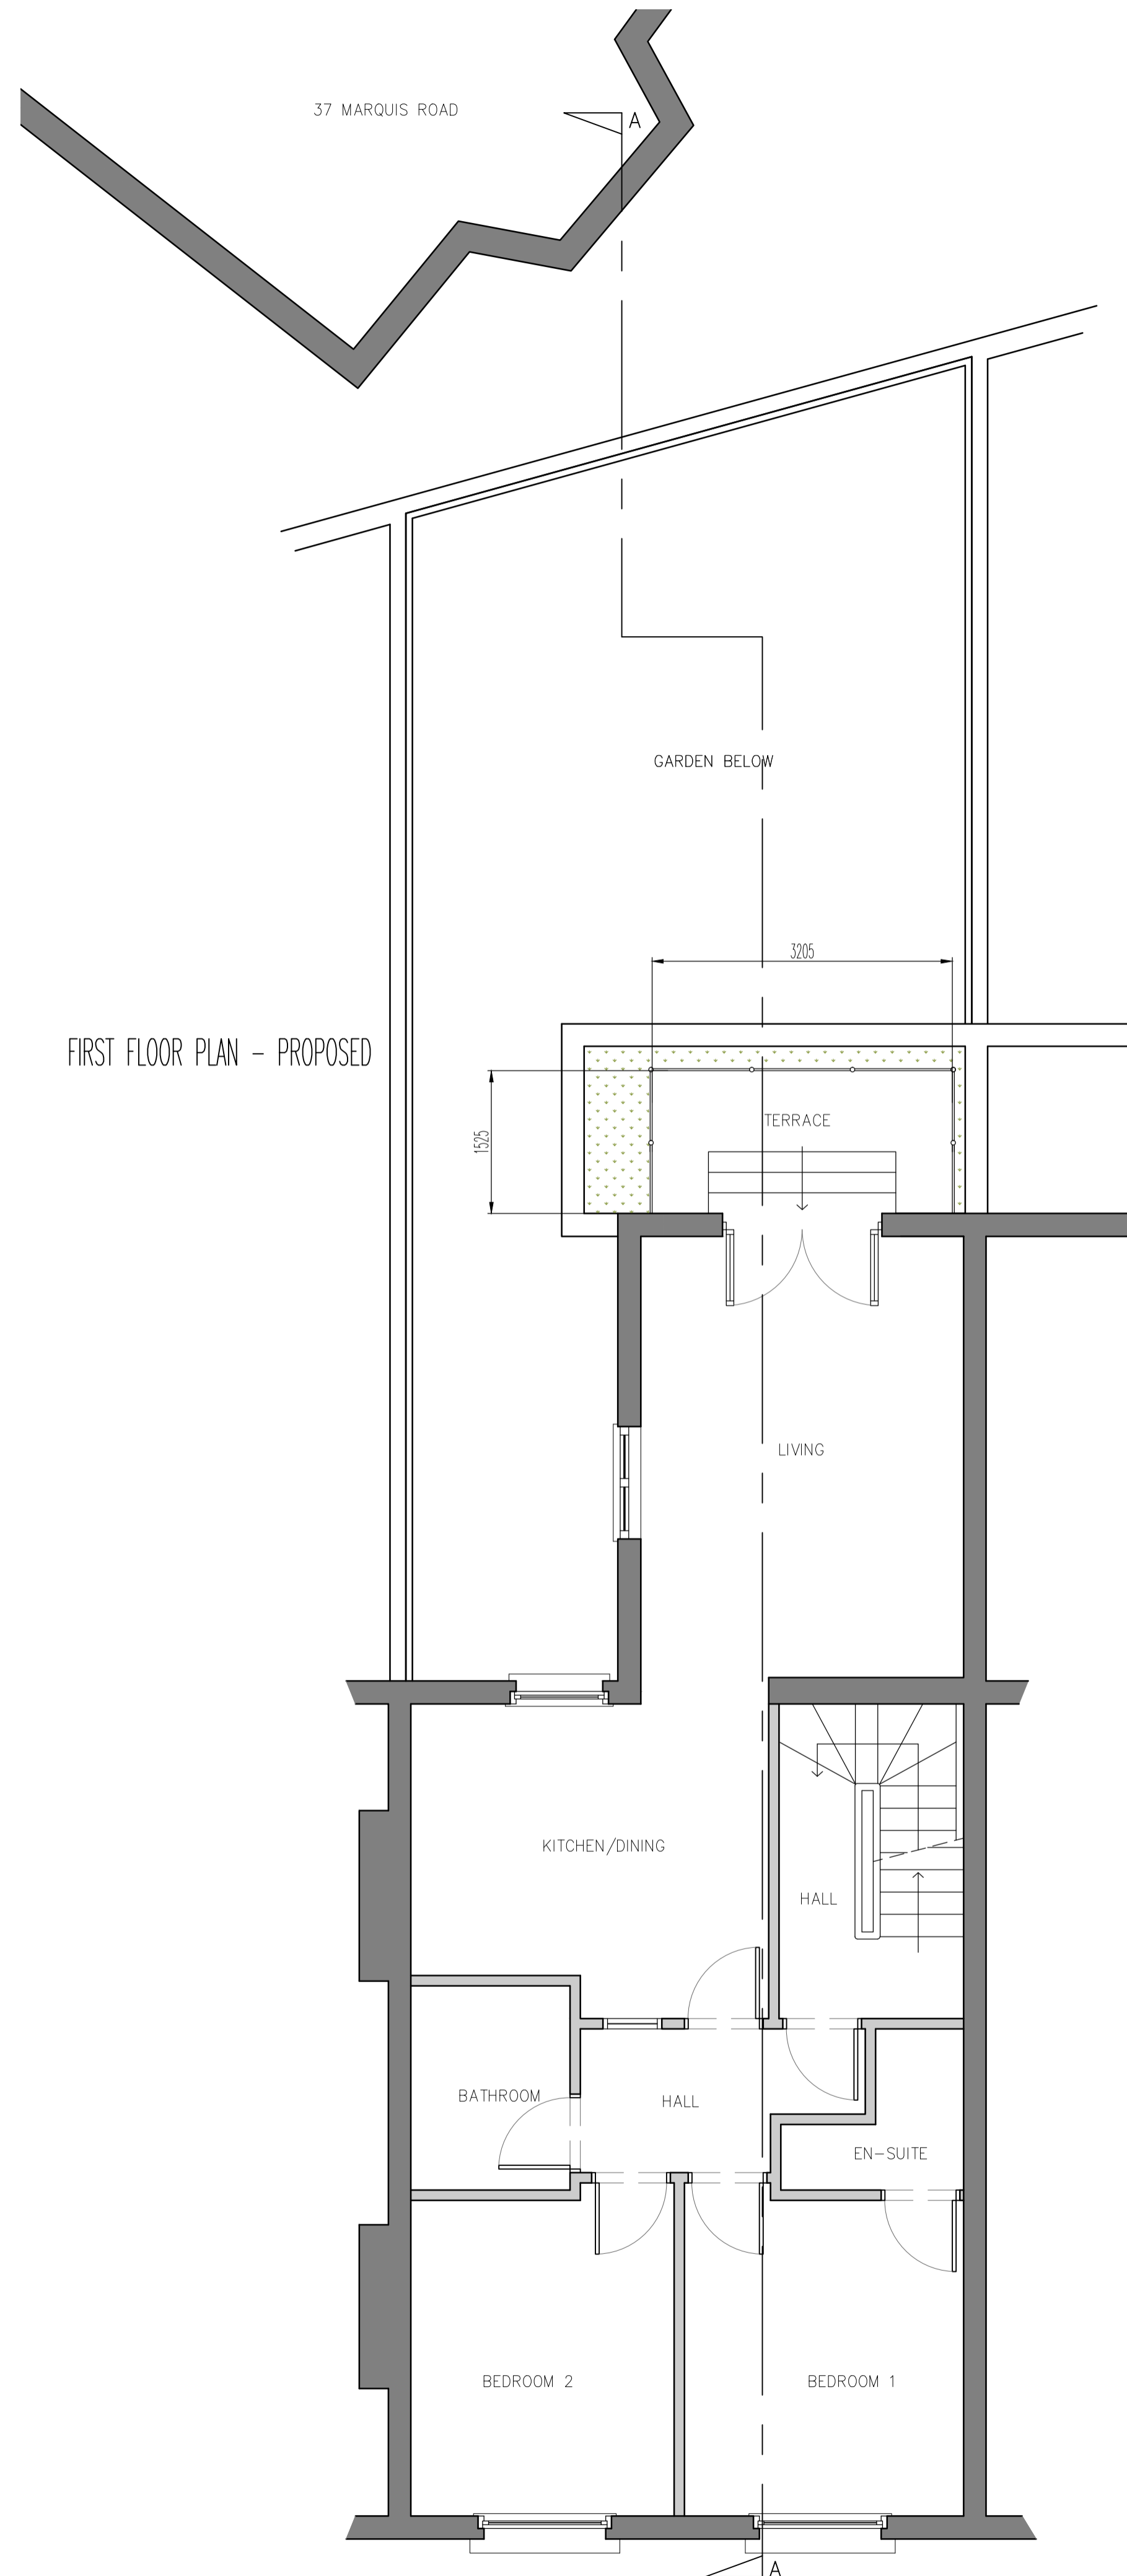


FIRST FLOOR PLAN - PROPOSED

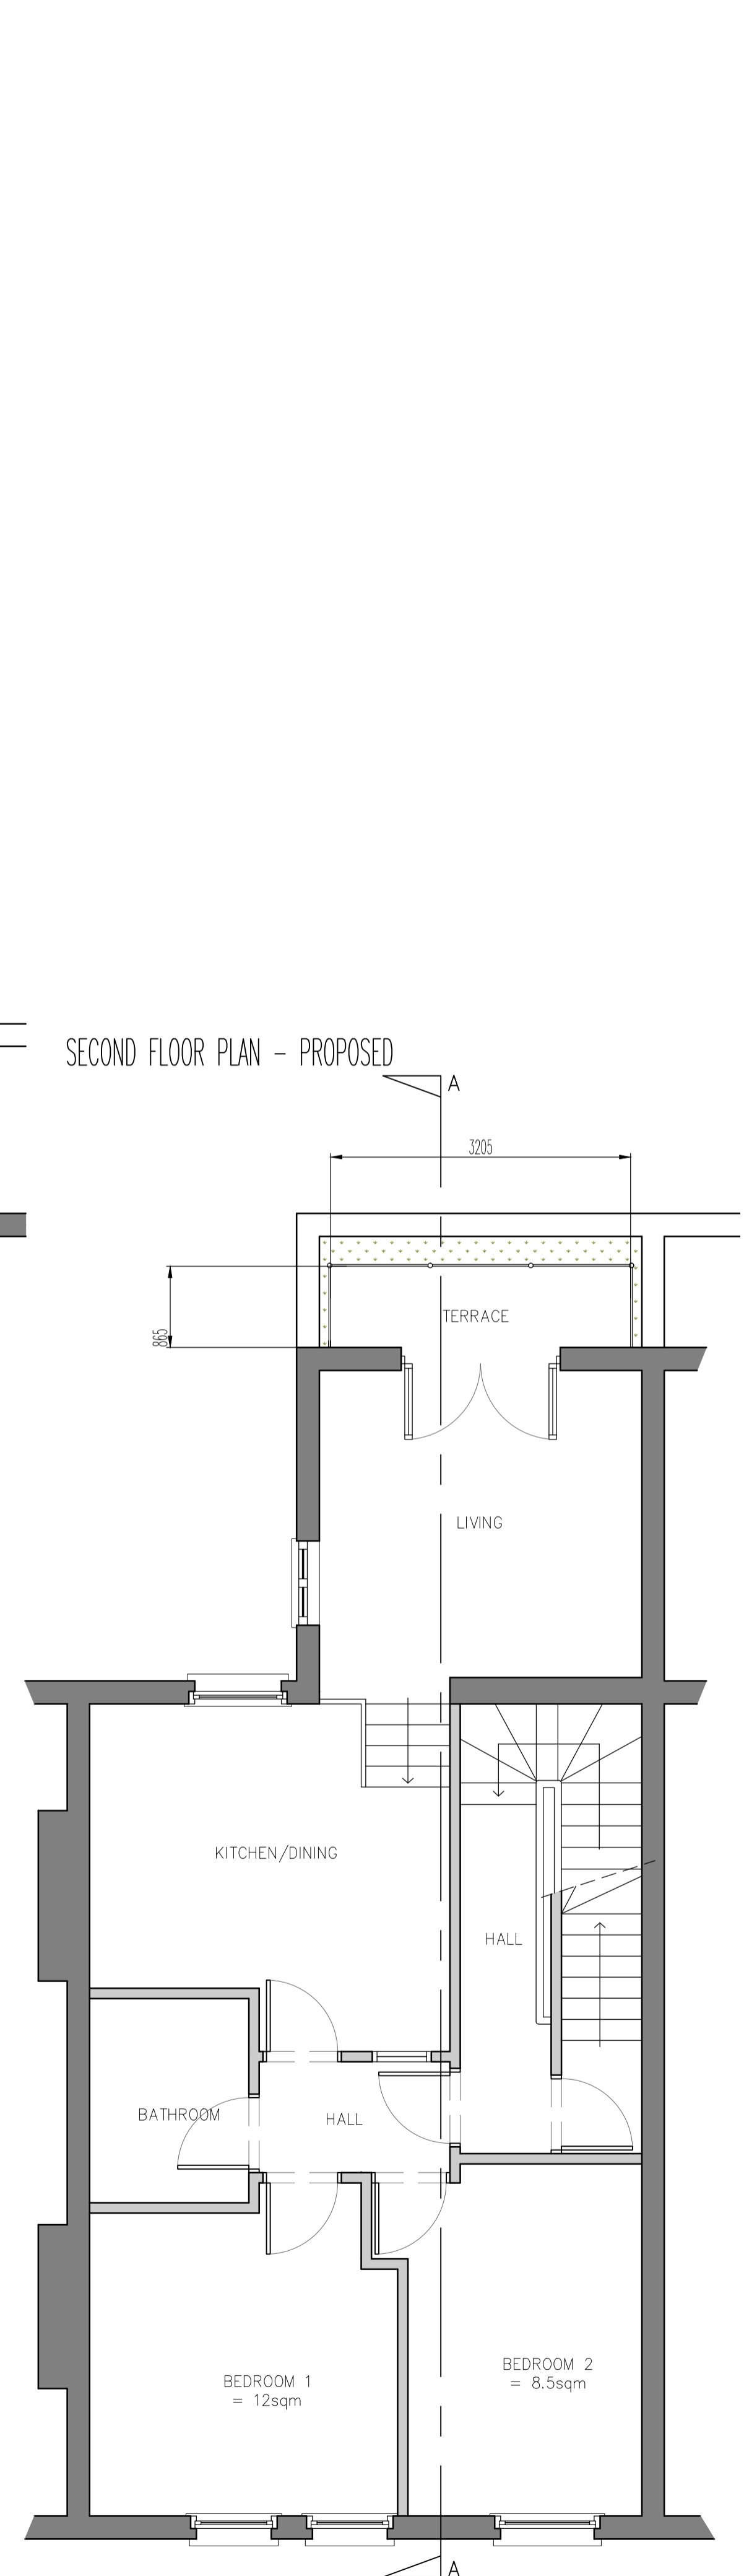

SECOND FLOOR PLAN - PROPOSED

notes
Any discrepancies in dimensions or detail to be reported to the architect immediately.
This drawing is to be read in conjunction with all relevant architectural, structural and services drawings.
This drawing remains the copyright of Savage & Pottinger Design and may not be copied or used without their prior consent

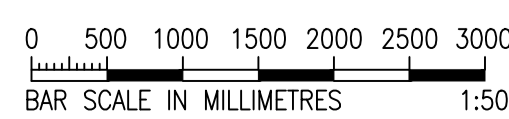

revisions

client
KSTIK PROPERTIES

project
84 ST AUGUSTINES ROAD
LONDON NW1
title
EXISTING AND PROPOSED PLANS

scale
1:50
date
APRIL 16
drg. no.
10584/TP3/01
Savage & Pottinger Design
11 Elton Garage, Lancaster Grove,
Belsize Park, London NW3 4PE
Telephone: 07523 002 471
Email: wj@spdesign.net