





REAR ELEVATION - EXISTING

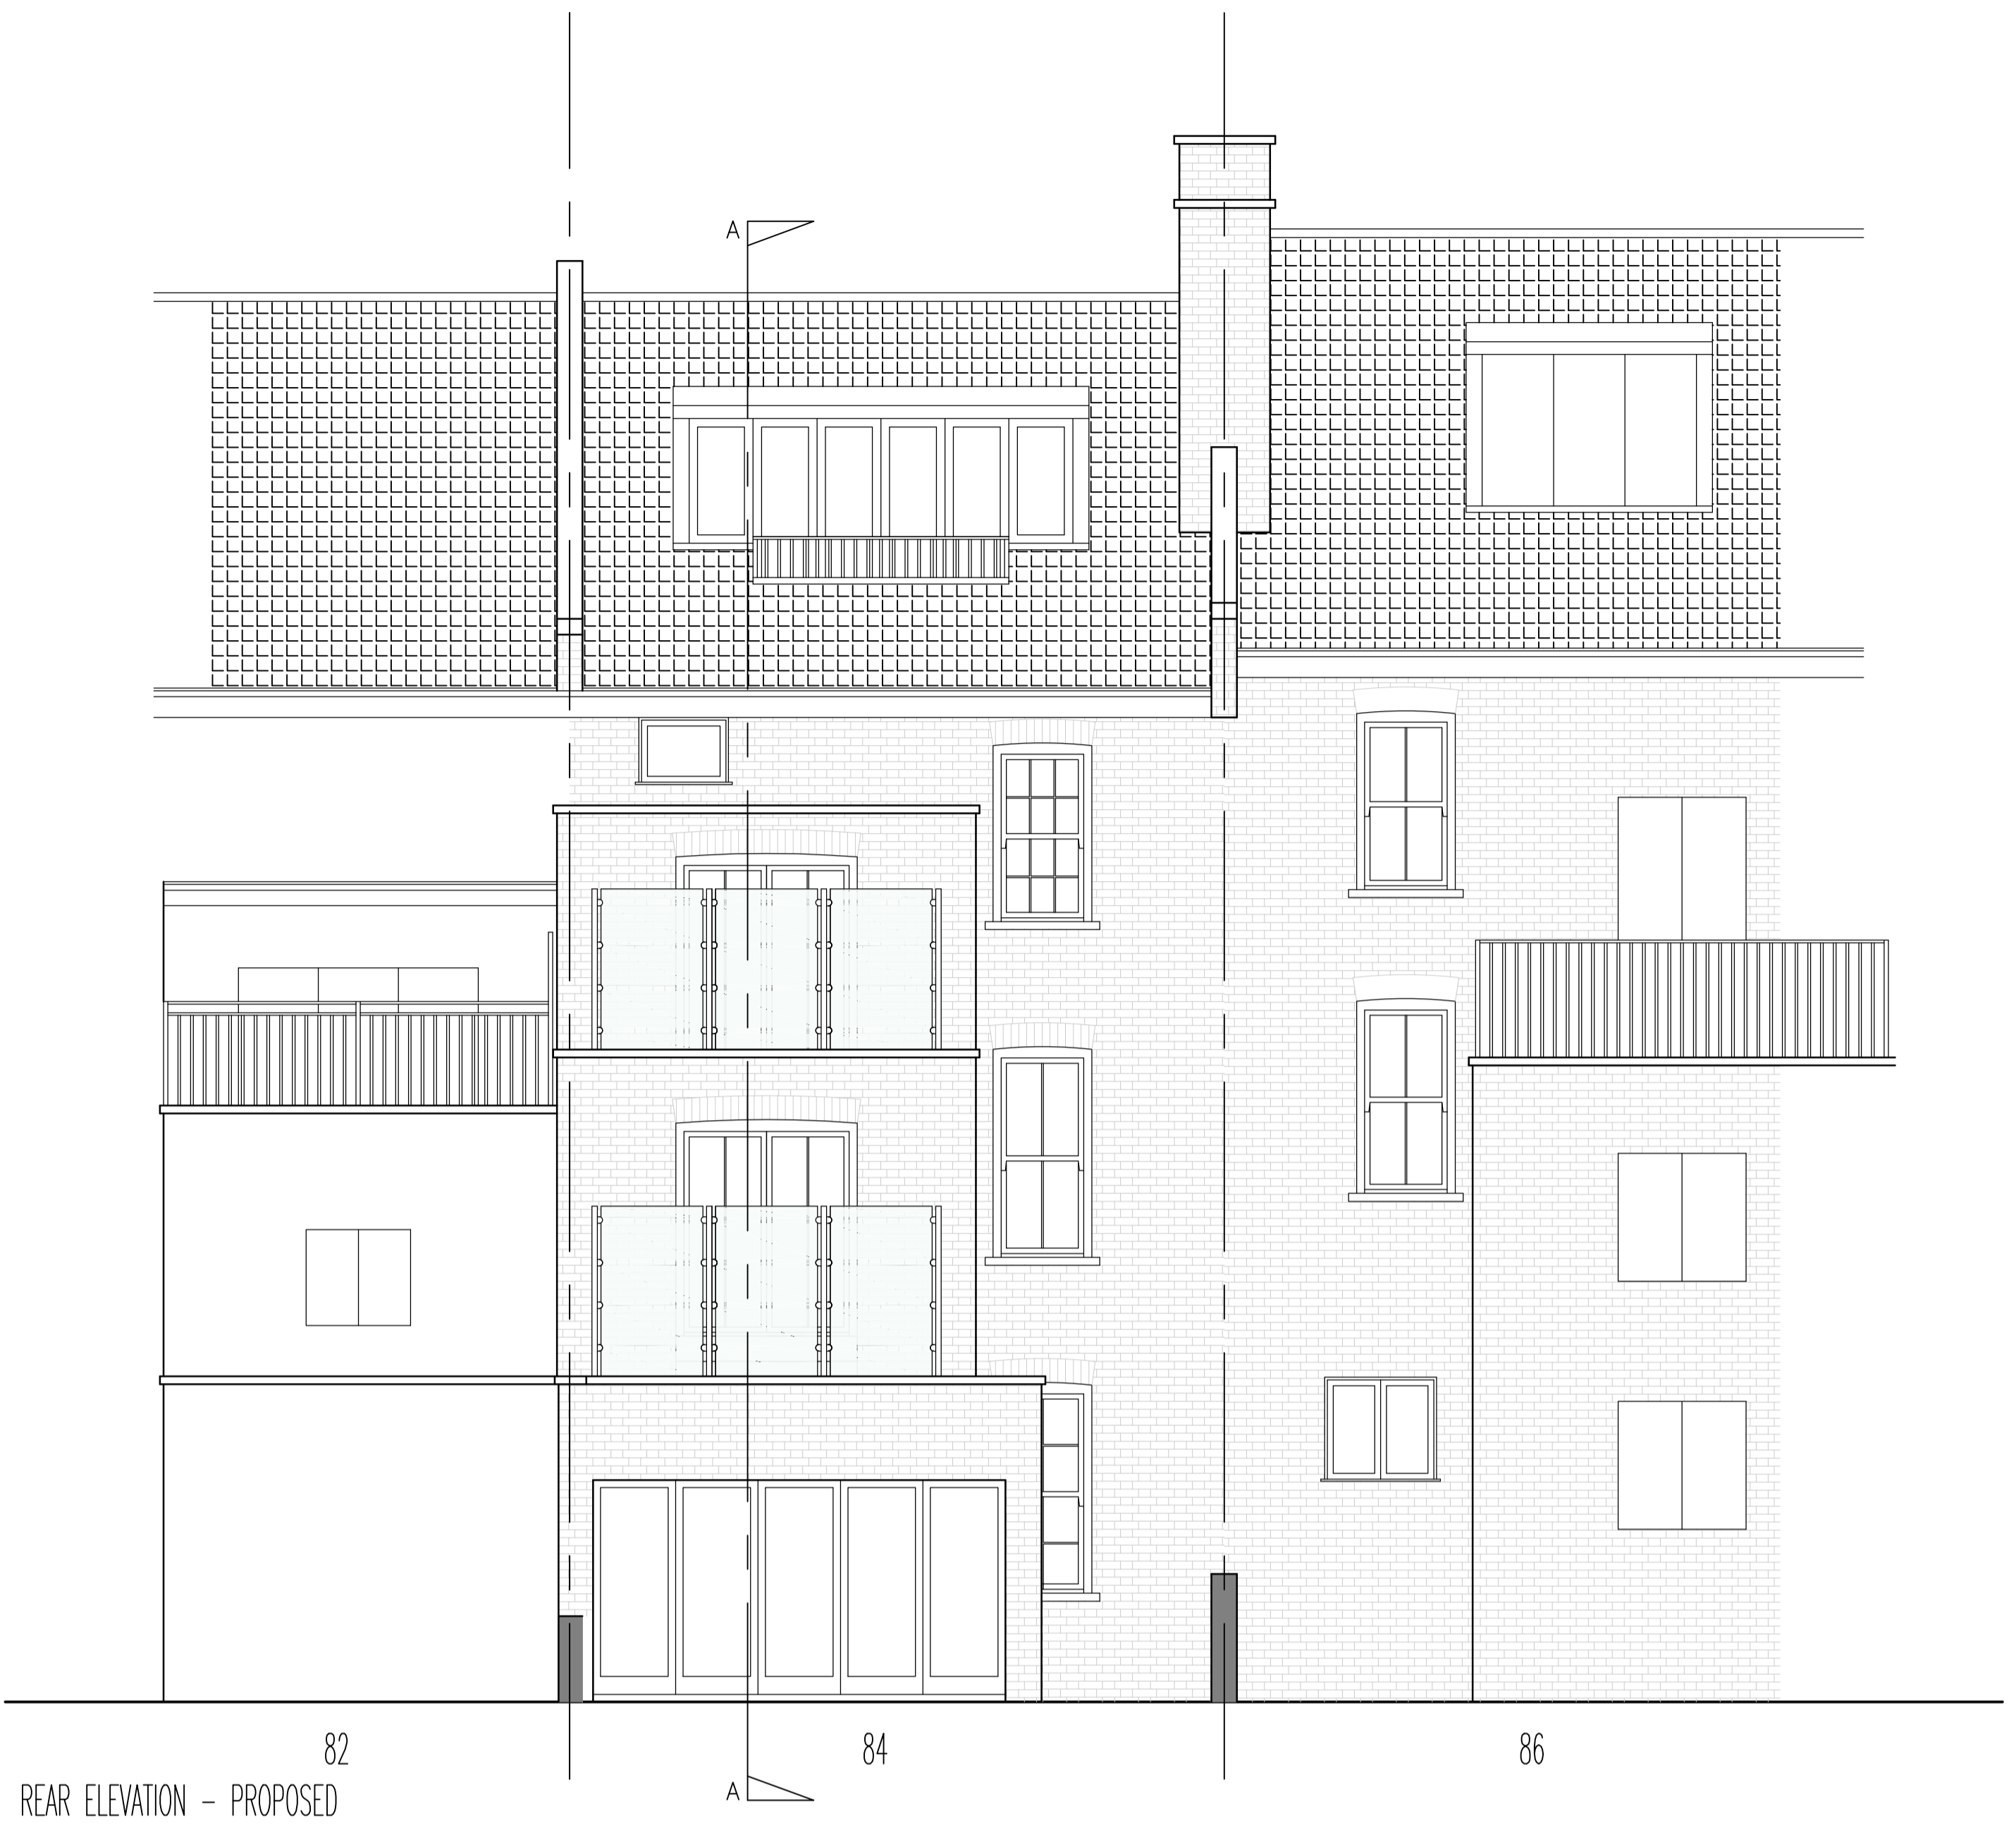

REAR ELEVATION - PROPOSED

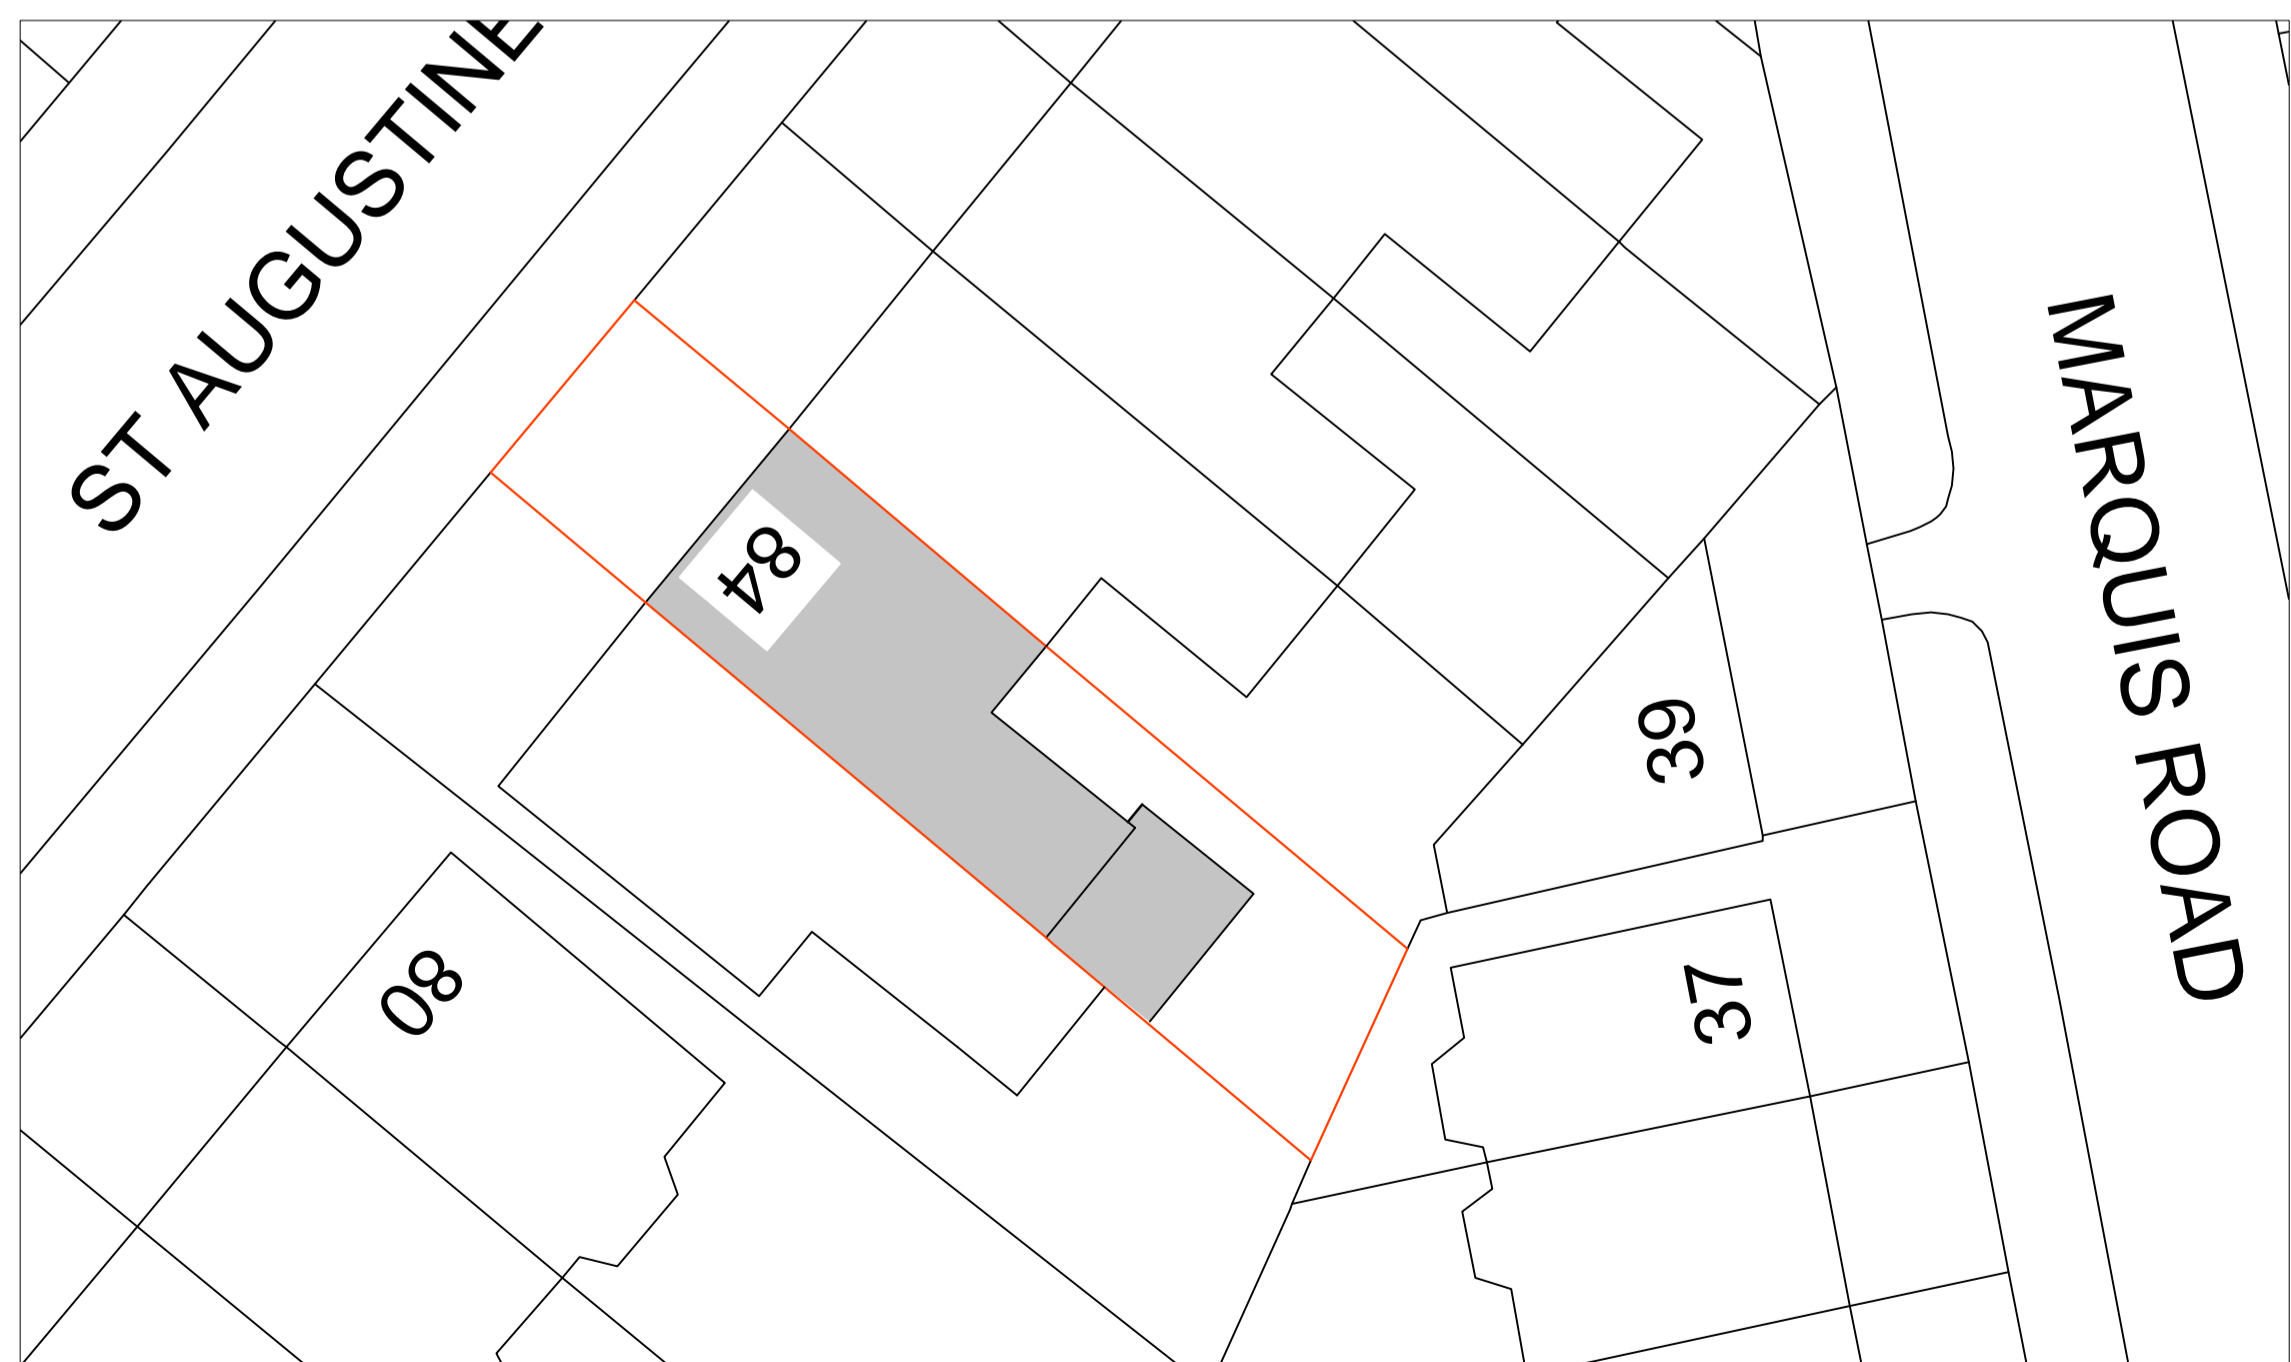


BLOCK PLAN 1:200 (NO CHANGE TO EXISTING)



LOCATION PLAN 1:1250

notes
 Any discrepancies in dimensions or detail to be reported to the architect immediately.
 This drawing is to be read in conjunction with all relevant architectural, structural and services drawings.
 This drawing remains the copyright of Savage & Pottinger Design and may not be copied or used without their prior consent

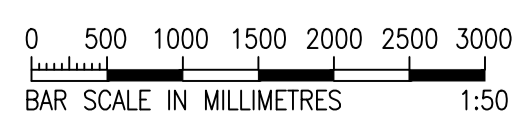

revisions

client
 KSTIK PROPERTIES

project
 84 ST AUGUSTINES ROAD
 LONDON NW1
 title
 EXISTING AND PROPOSED ELEVATIONS, BLOCK AND LOCATION PLAN

scale
 1:50 & 1:200
 date
 APRIL 16
 drg. no.
 10584/TP3/02
 Savage & Pottinger Design
 11 Eton Gables, Lancaster Grove,
 Belsize Park, London NW3 4PE
 Telephone: 07523 002 471
 Email: wj@spdesign.net