
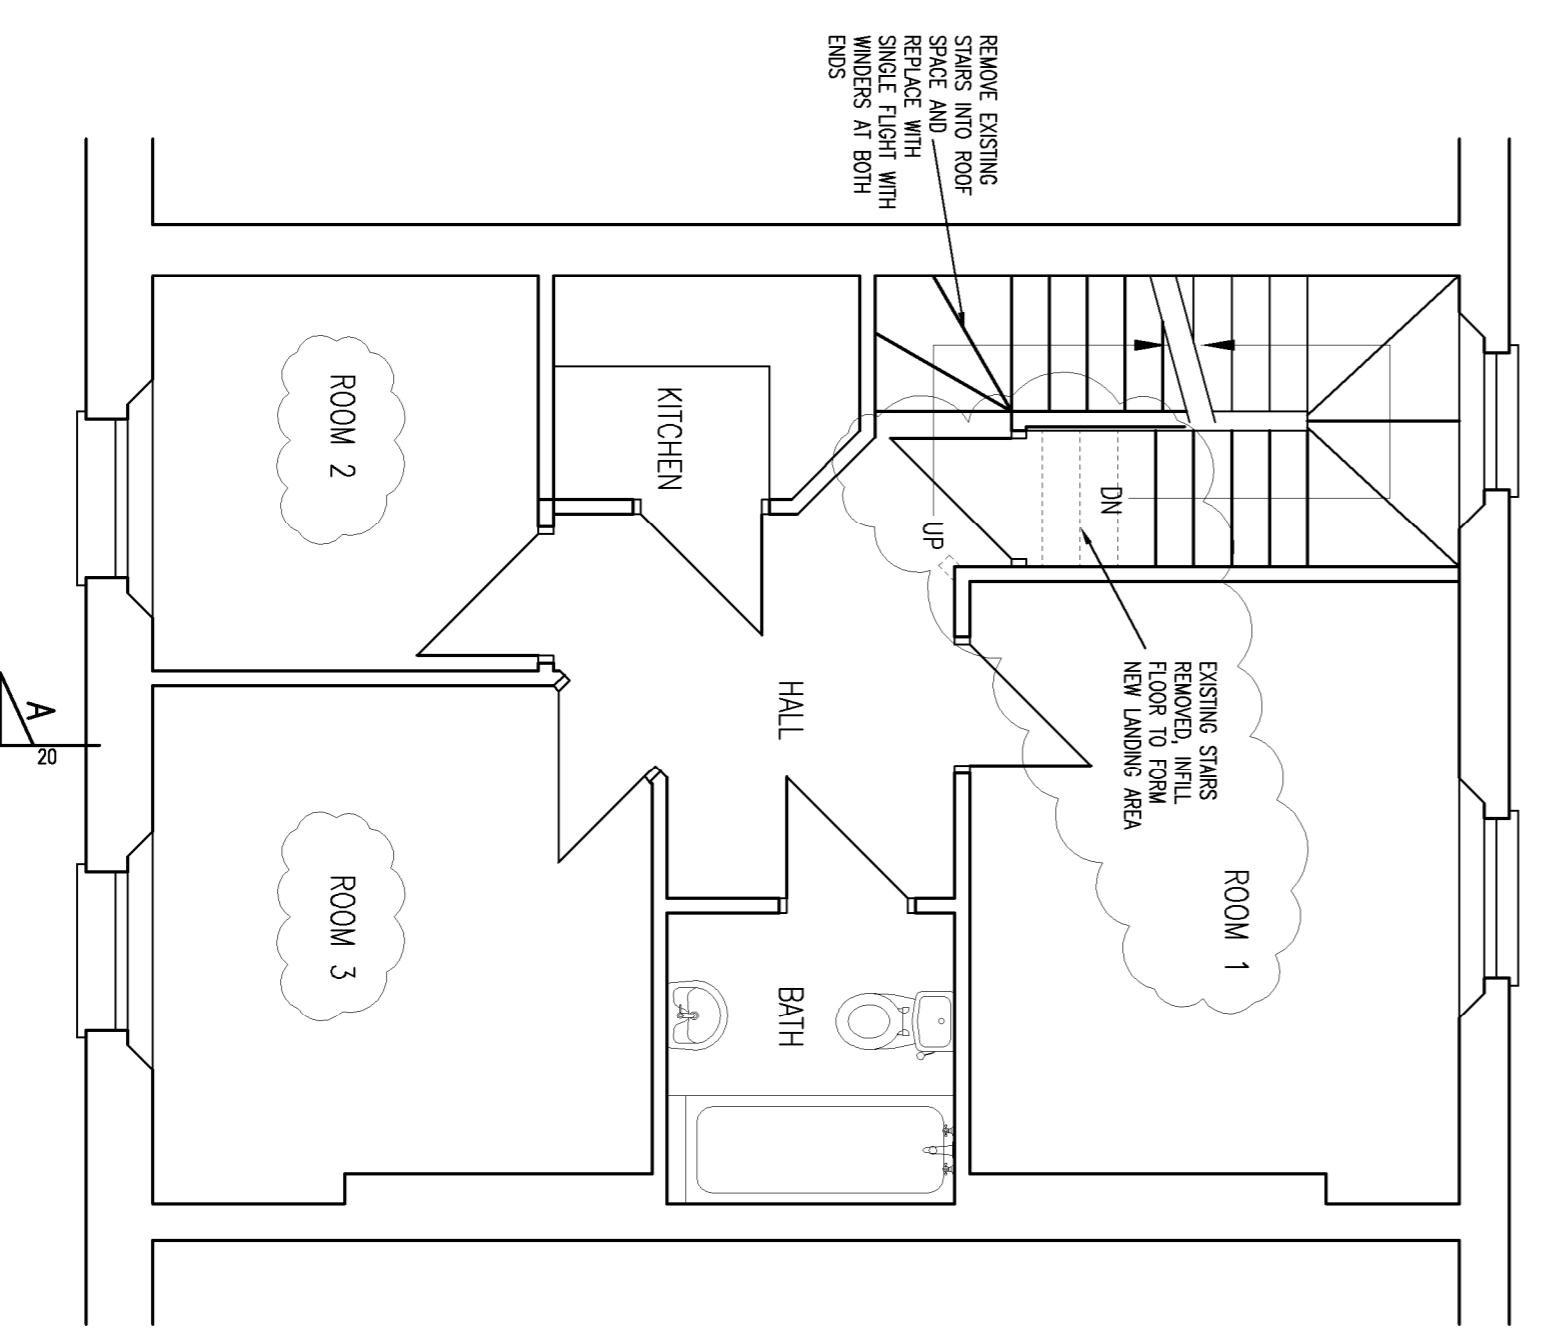
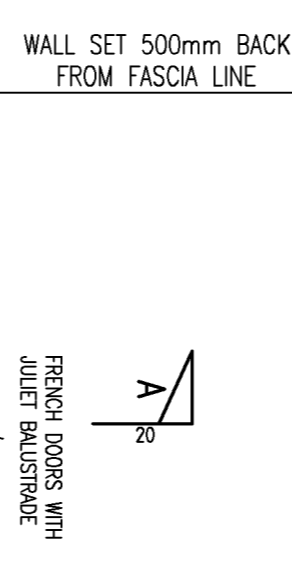
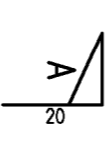
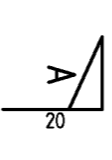


FRONT ELEVATION  
(AS EXISTING)  
SCALE 1:100


REAR ELEVATION  
(AS EXISTING)  
SCALE 1:100

FRONT ELEVATION  
(AS PROPOSED)  
SCALE 1:100


REAR ELEVATION  
(AS PROPOSED)  
SCALE 1:100

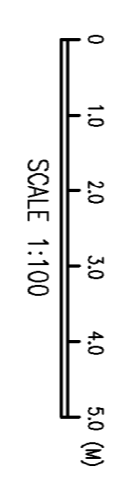


EXISTING THIRD FLOOR PLAN  
SCALE 1:50

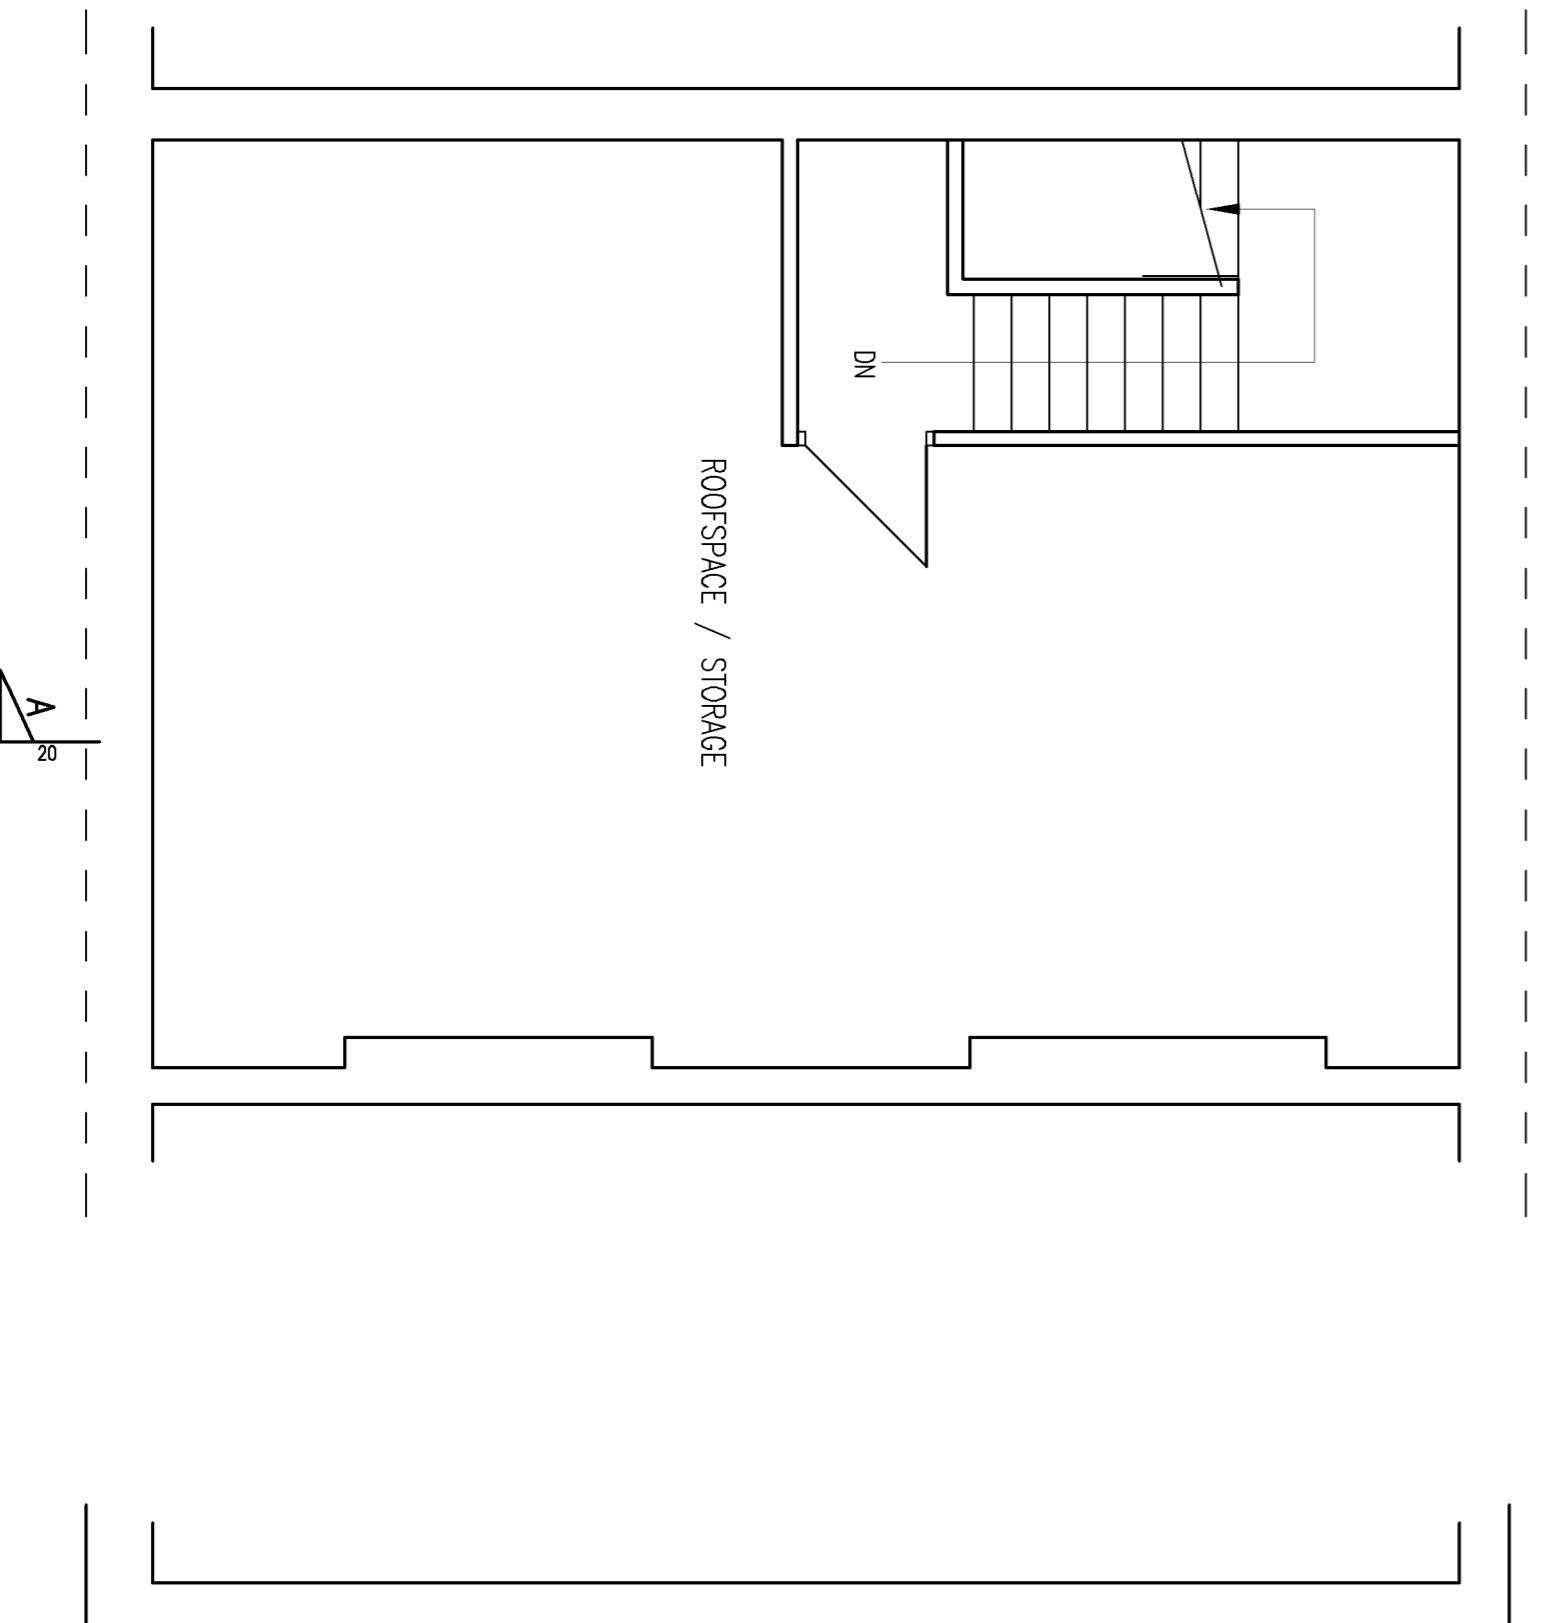

EXISTING ROOF PLAN  
SCALE 1:50

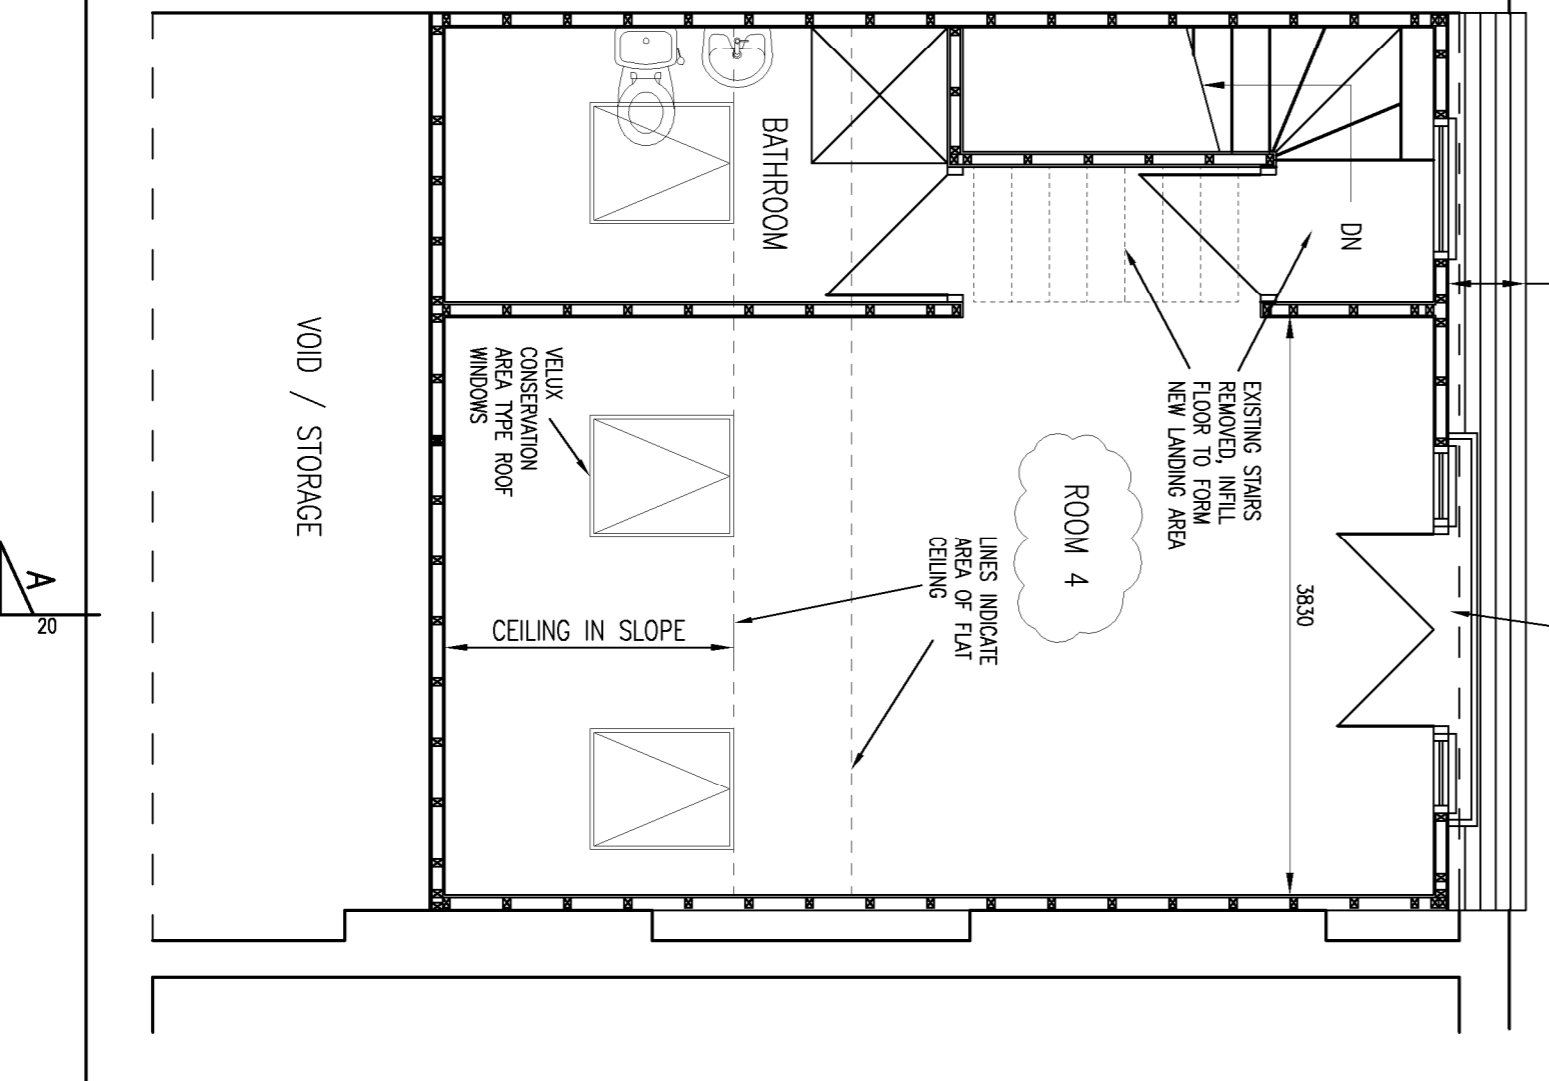

PROPOSED ROOF PLAN  
SCALE 1:50

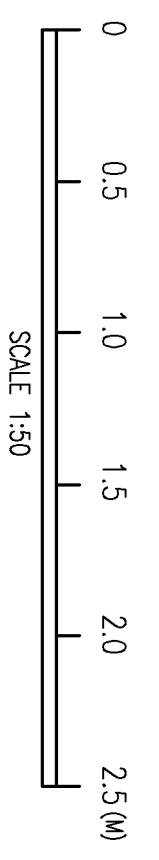

Rev	Detail	By	CHK	DATE
A	STAIRS AMENDED, ROOM REFERENCES AMENDED WHERE CLOUSED	RN		04.05.18

Client: **MR LALANI**  
 Project: **95 REGENTS PARK ROAD  
 PRIMROSE HILL  
 LONDON NW1 8UG**

Drawing Title: **PLANS, ELEVATIONS AND SECTION SHOWING NEW REAR DORMER.**

Drawing Status: <b>PLANNING</b>	Drawing No: <b>WED02607</b>	Revision No: <b>20</b>
Scale: <b>1:50 1:100</b>	Date: <b>AUG 15</b>	Revision: <b>A</b>
Drawn: <b>RN</b>	Checked: <b>AI</b>	Sheet Size: <b>A1</b>