



PLANNING ISSUE

revision notes

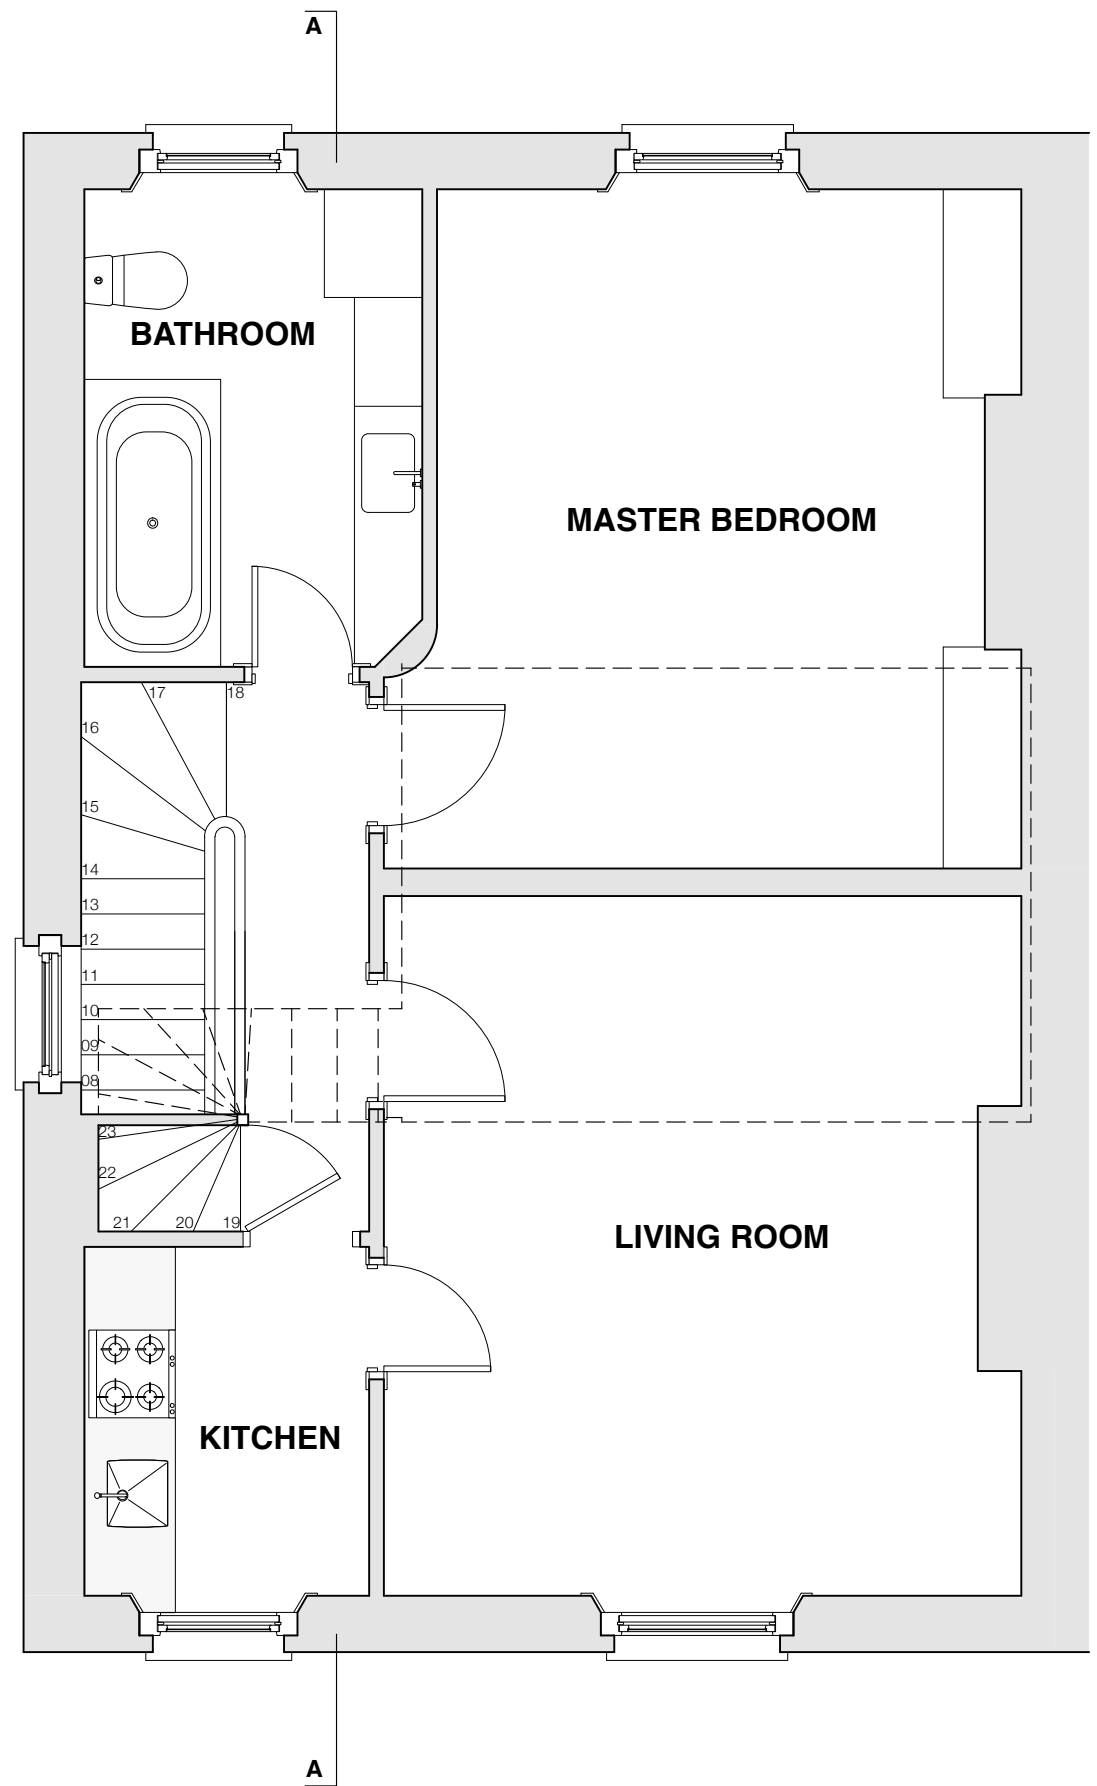

GROUND & FIRST FLOOR as existing

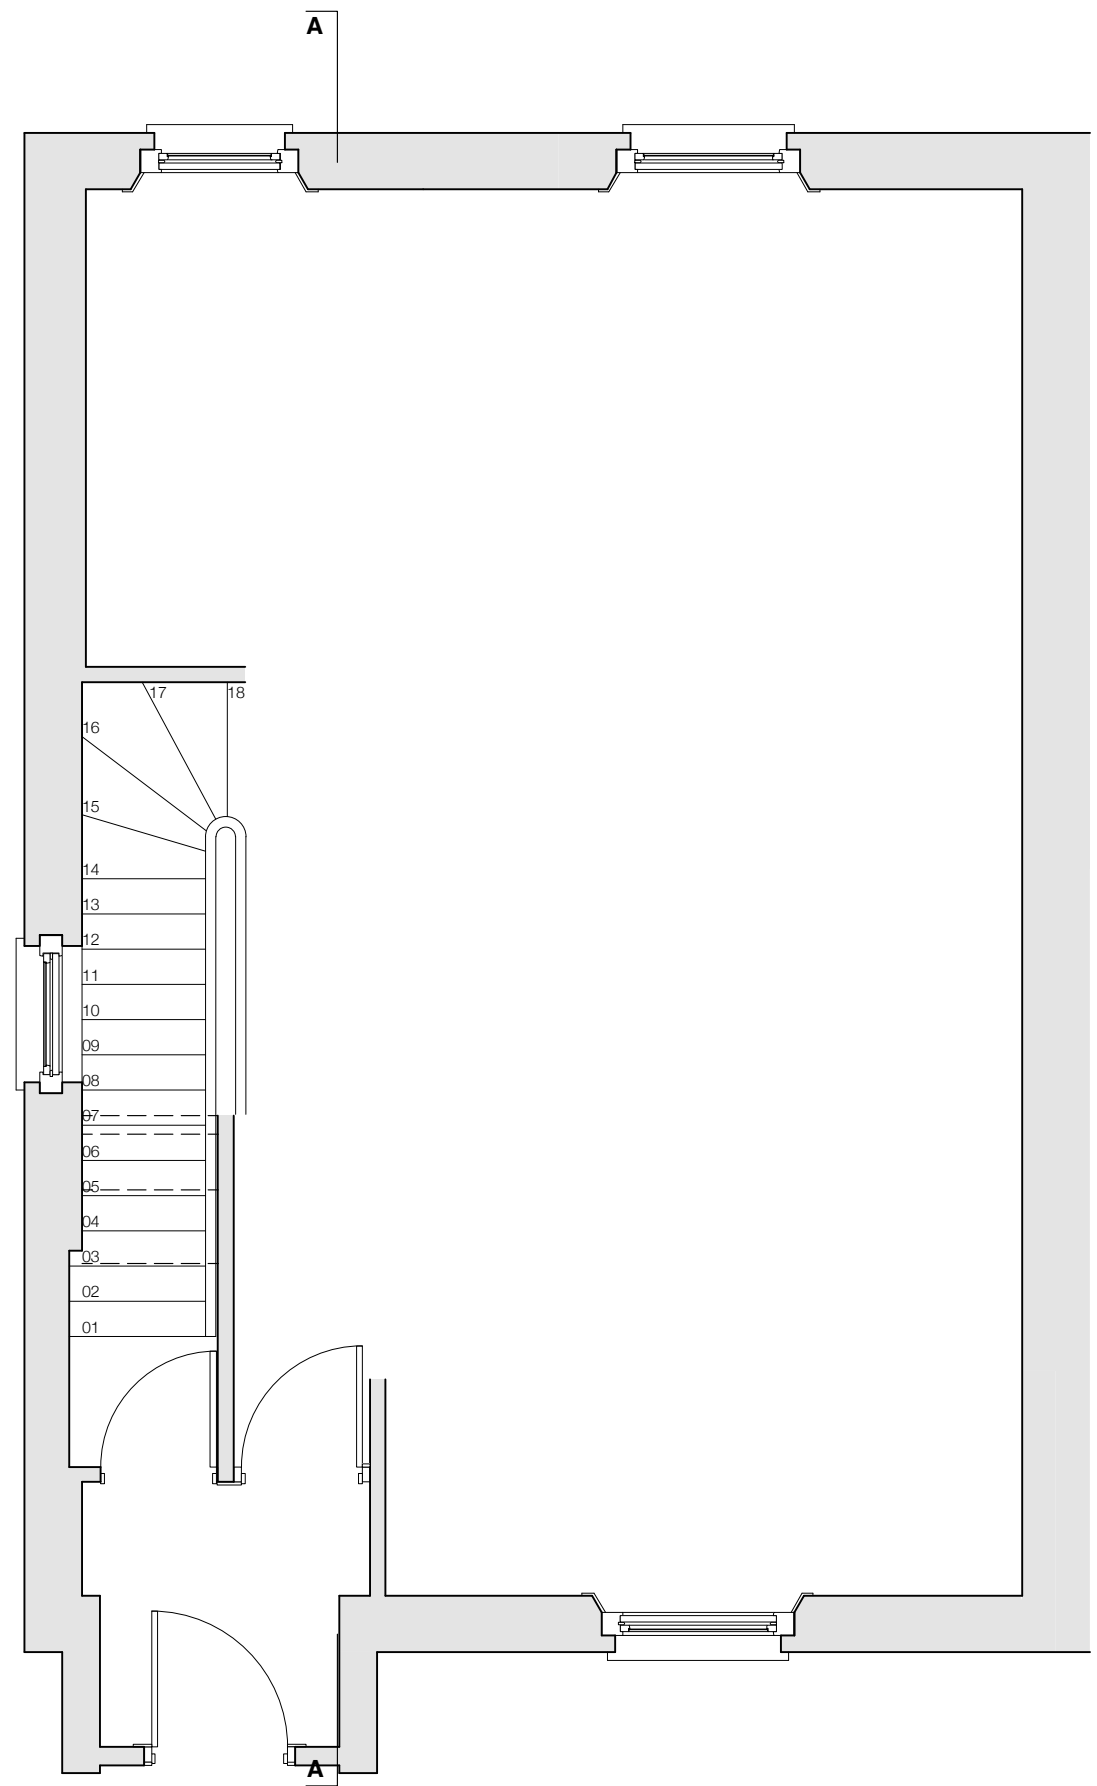

83-84 Berwick Street London W1F 8TS T 020 7734 8310 F 020 7734 8301

client

Nicholas Riddell

project

12 St. Augustine's Road
London NW1 9RL

drawing title

Ground & First Floor
as existing

date	drawn by	revision
Feb 2016	OB	P1
scale	checked by	drawing
1:50@A3	OB	261.110

PLANNING ISSUE

revision notes



83-84 Berwick Street London W1F 8TS T 020 7734 8310 F 020 7734 8301

client

Nicholas Riddell

project

12 St. Augustine's Road
London NW1 9RL

drawing title



Loft & Roof Plan
as existing

date	drawn by	revision
------	----------	----------

Feb 2016	OB	P1
----------	----	----

scale	checked by	drawing
-------	------------	---------

1:50@A3	OB	261.111
---------	----	---------

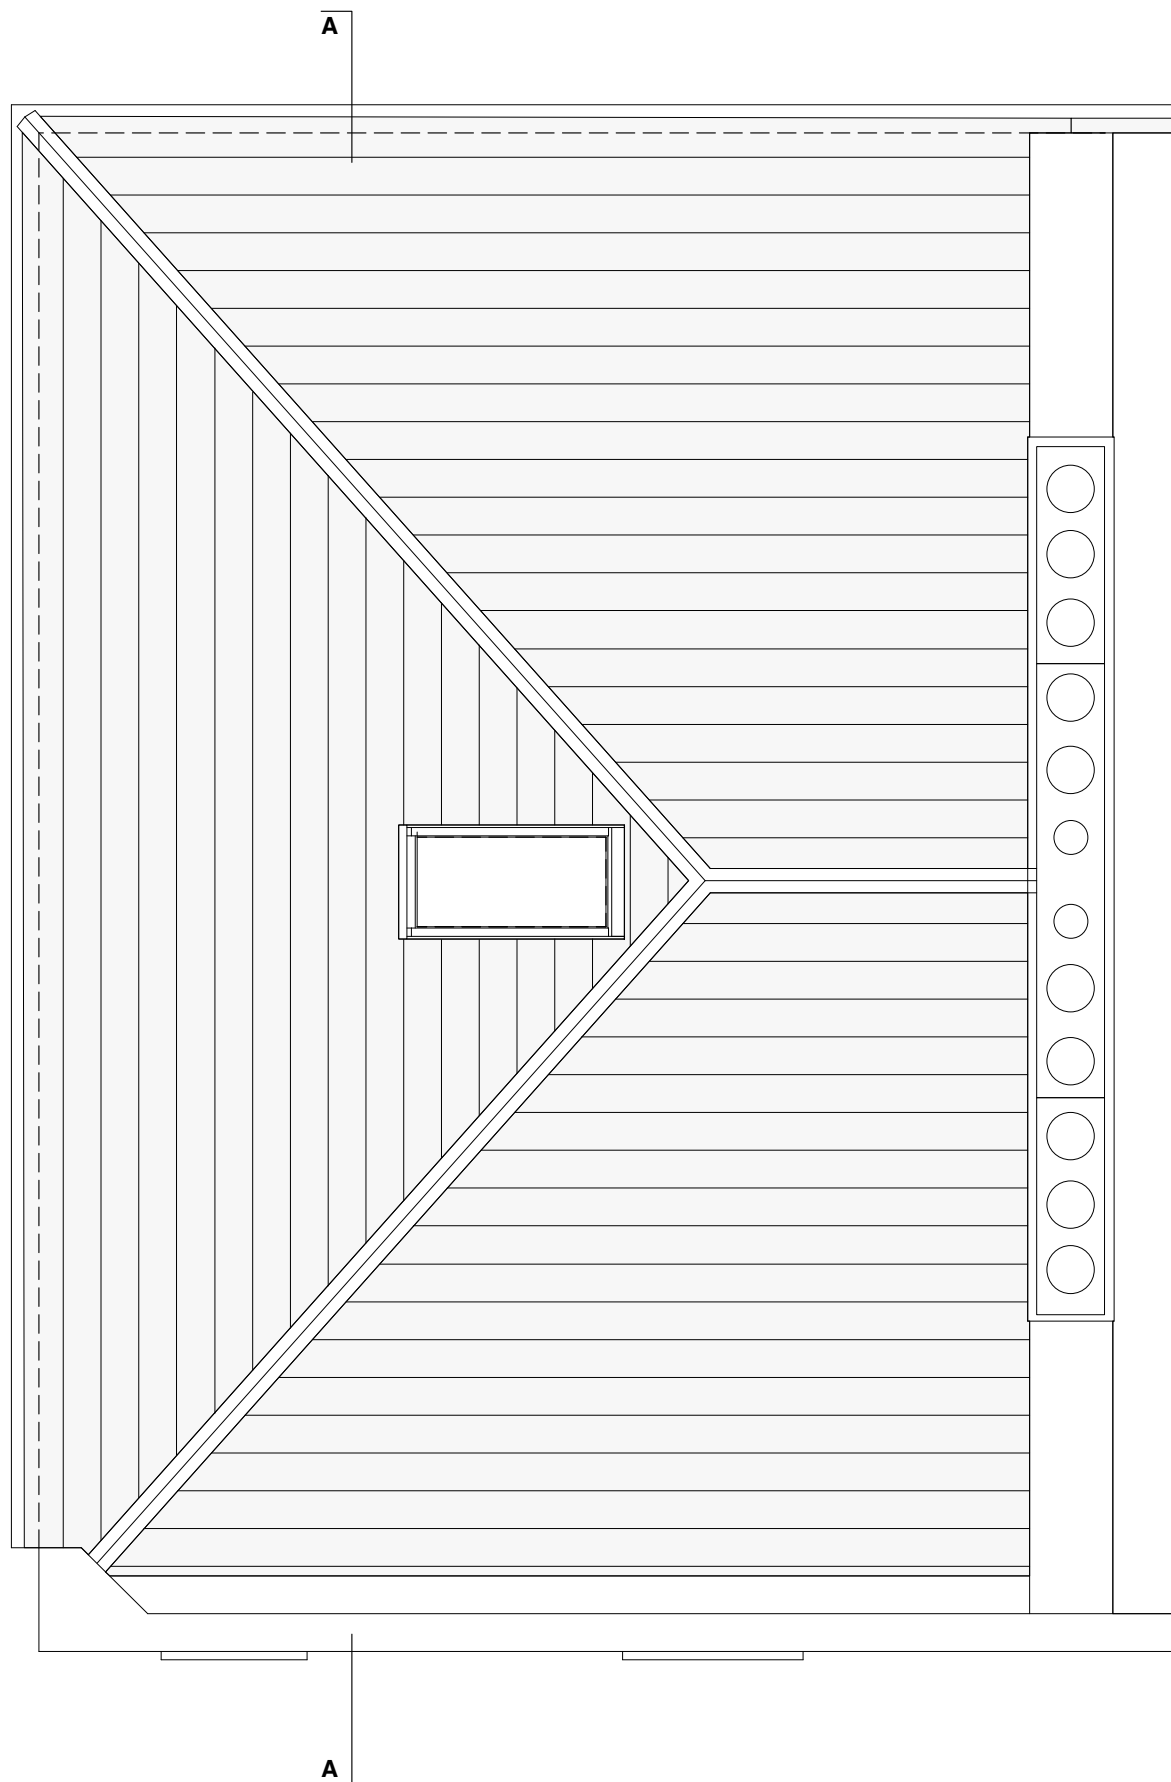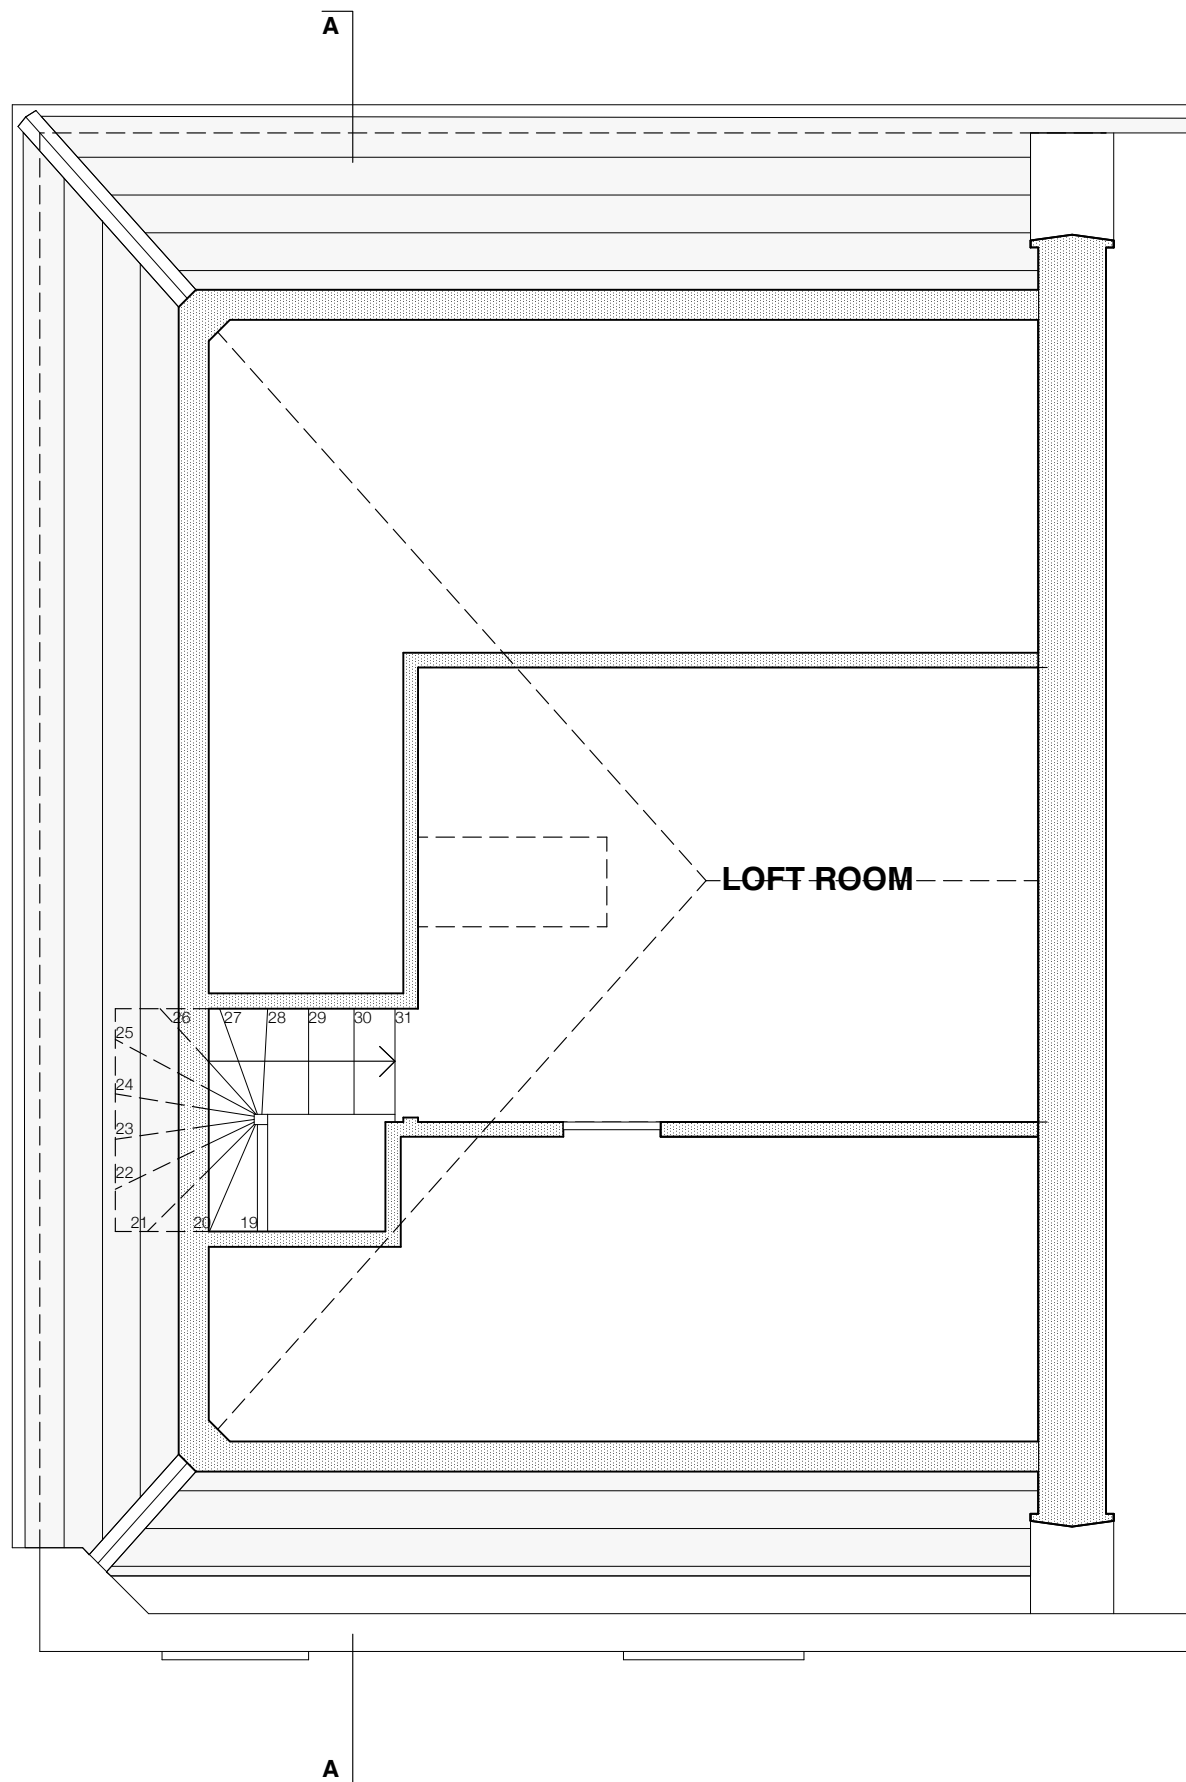



FRONT ELEVATION as existing

© 2016 Syte Architects Limited

drawing is copyright
 use figured dimensions - do not scale dimensions from drawing
 if the drawing exceeds the quantities in any way the architects are to be informed before work is commenced
 drawing to be read in conjunction with structural engineer's drawings and specification

PLANNING ISSUE

revision notes

syte
 ARCHITECTS

83-84 Berwick Street London W1F 8TS T 020 7734 8310 F 020 7734 8301

client

Nicholas Riddell

project

12 St. Augustine's Road
 London NW1 9RL

drawing title

Front Elevation
 as existing

date	drawn by	revision
------	----------	----------

Feb 2016	SP	P1
----------	----	----

scale	checked by	drawing
-------	------------	---------

1:50@A3	OB	261.120
---------	----	---------



REAR ELEVATION as existing

© 2016 Syte Architects Limited

drawing is copyright
 use figured dimensions - do not scale dimensions from drawing
 if the drawing exceeds the quantities in any way the architects are to be informed before work is commenced
 drawing to be read in conjunction with structural engineer's drawings and specification

PLANNING ISSUE

revision notes

syte
 ARCHITECTS

83-84 Berwick Street London W1F 8TS T 020 7734 8310 F 020 7734 8301

client

Nicholas Riddell

project

**12 St. Augustine's Road
 London NW1 9RL**

drawing title

**Rear Elevation
 as existing**

date	drawn by	revision
Feb 2016	SP	P1

scale	checked by	drawing
1:50@A3	OB	261.121

1:50@A3	OB	261.121
---------	----	---------

PLANNING ISSUE

revision notes



SIDE ELEVATION as existing

syte
ARCHITECTS

83-84 Berwick Street London W1F 8TS T 020 7734 8310 F 020 7734 8301

client

Nicholas Riddell


project

12 St. Augustine's Road
London NW1 9RL

drawing title

Side Elevation
as existing

date	drawn by	revision
Feb 2016	SP	P1
scale	checked by	drawing
1:50@A3	OB	261.122

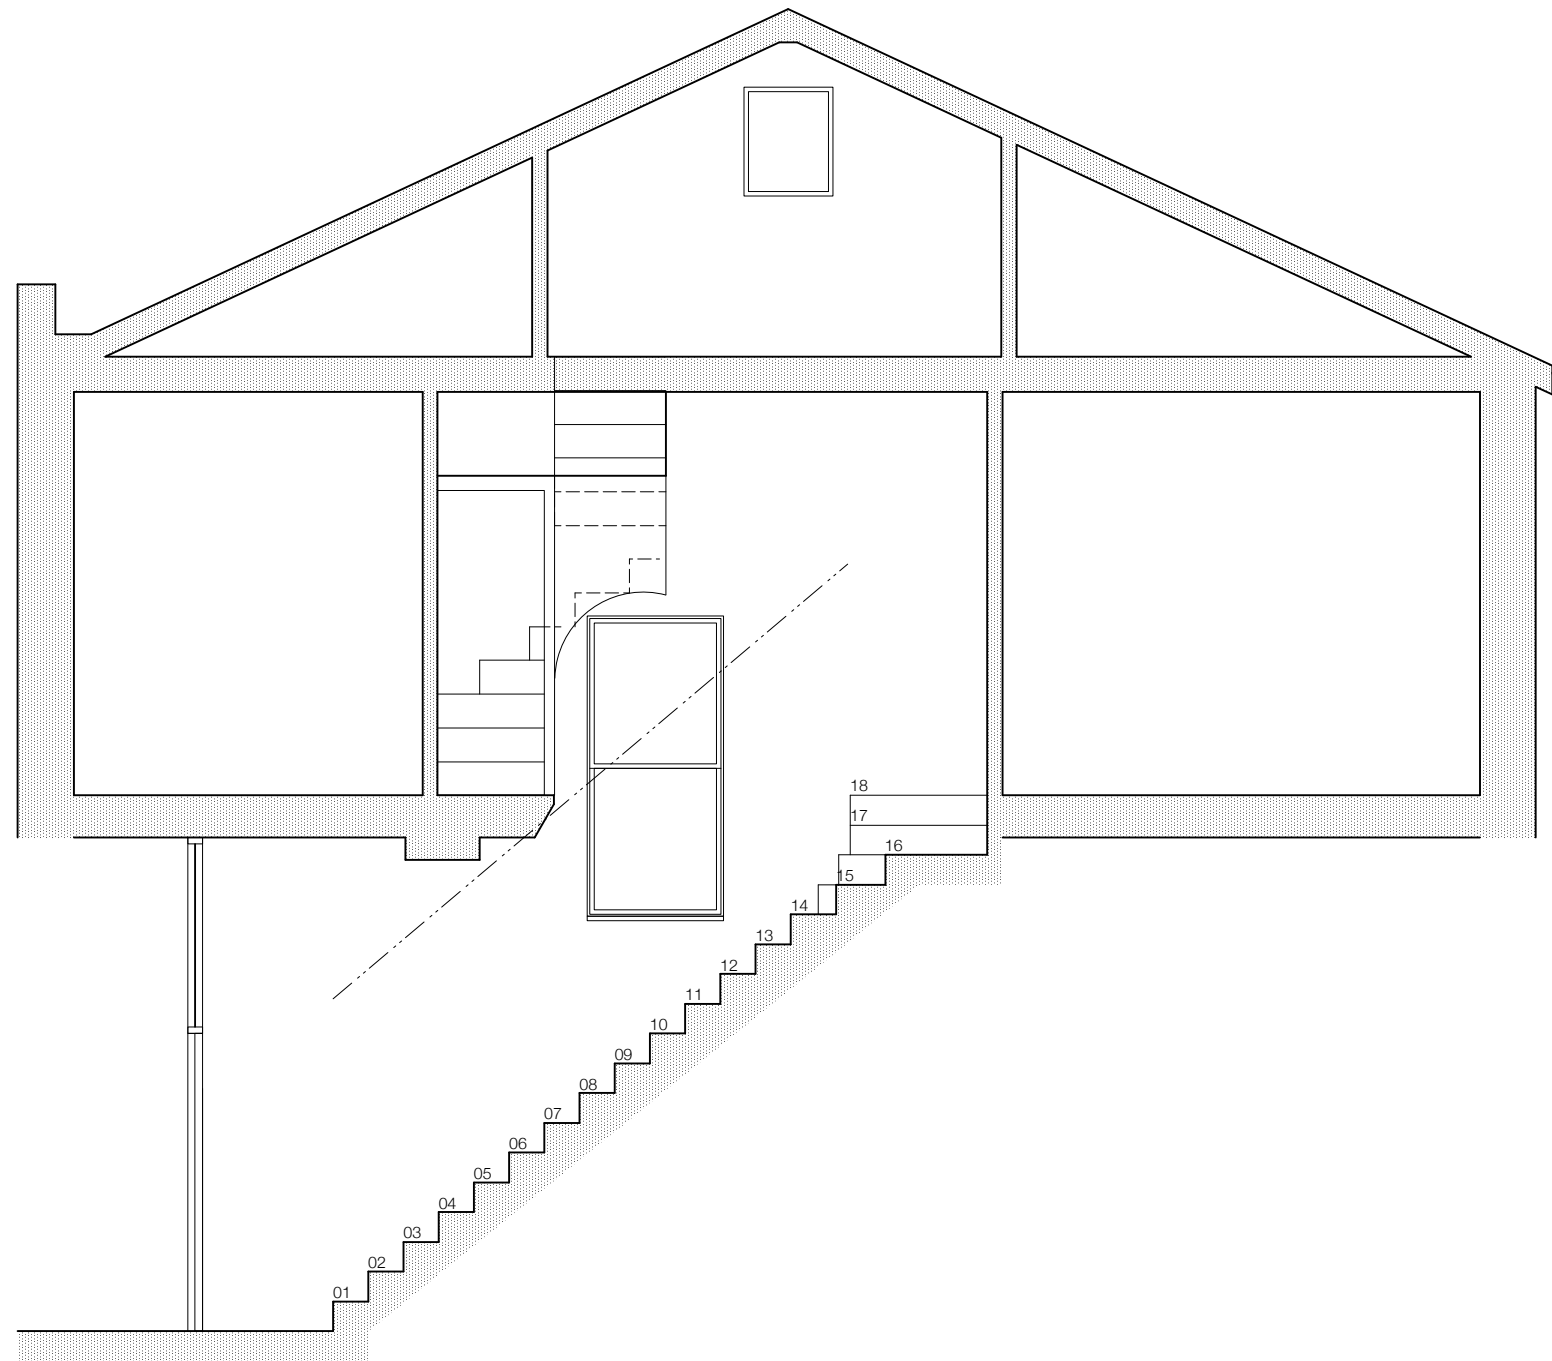

SECTION AA as existing

© 2016 Syte Architects Limited

drawing is copyright
 use figured dimensions - do not scale dimensions from drawing
 if the drawing exceeds the quantities in any way the architects are to be informed before work is commenced
 drawing to be read in conjunction with structural engineer's drawings and specification

PLANNING ISSUE

revision notes

syte
 ARCHITECTS

83-84 Berwick Street London W1F 8TS T 020 7734 8310 F 020 7734 8301

client

Nicholas Riddell

project

12 St. Augustine's Road
 London NW1 9RL

drawing title

Section AA
 as existing

date	drawn by	revision
Feb 2016	SP	P1
scale	checked by	drawing
1:50@A3	OB	261.130