

PLANNING ISSUE

revision notes

- 1 16.04.26 Dormer omitted



83-84 Berwick Street London W1F 8TS T 020 7734 8310 F 020 7734 8301

client

Nicholas Riddell



project

12 St. Augustine's Road
London NW1 9RL

drawing title

Ground & First Floor
as proposed

| date | drawn by | revision |
|----------|------------|----------|
| Feb 2016 | OB | P2 |
| scale | checked by | drawing |
| 1:50@A3 | OB | 261.200 |

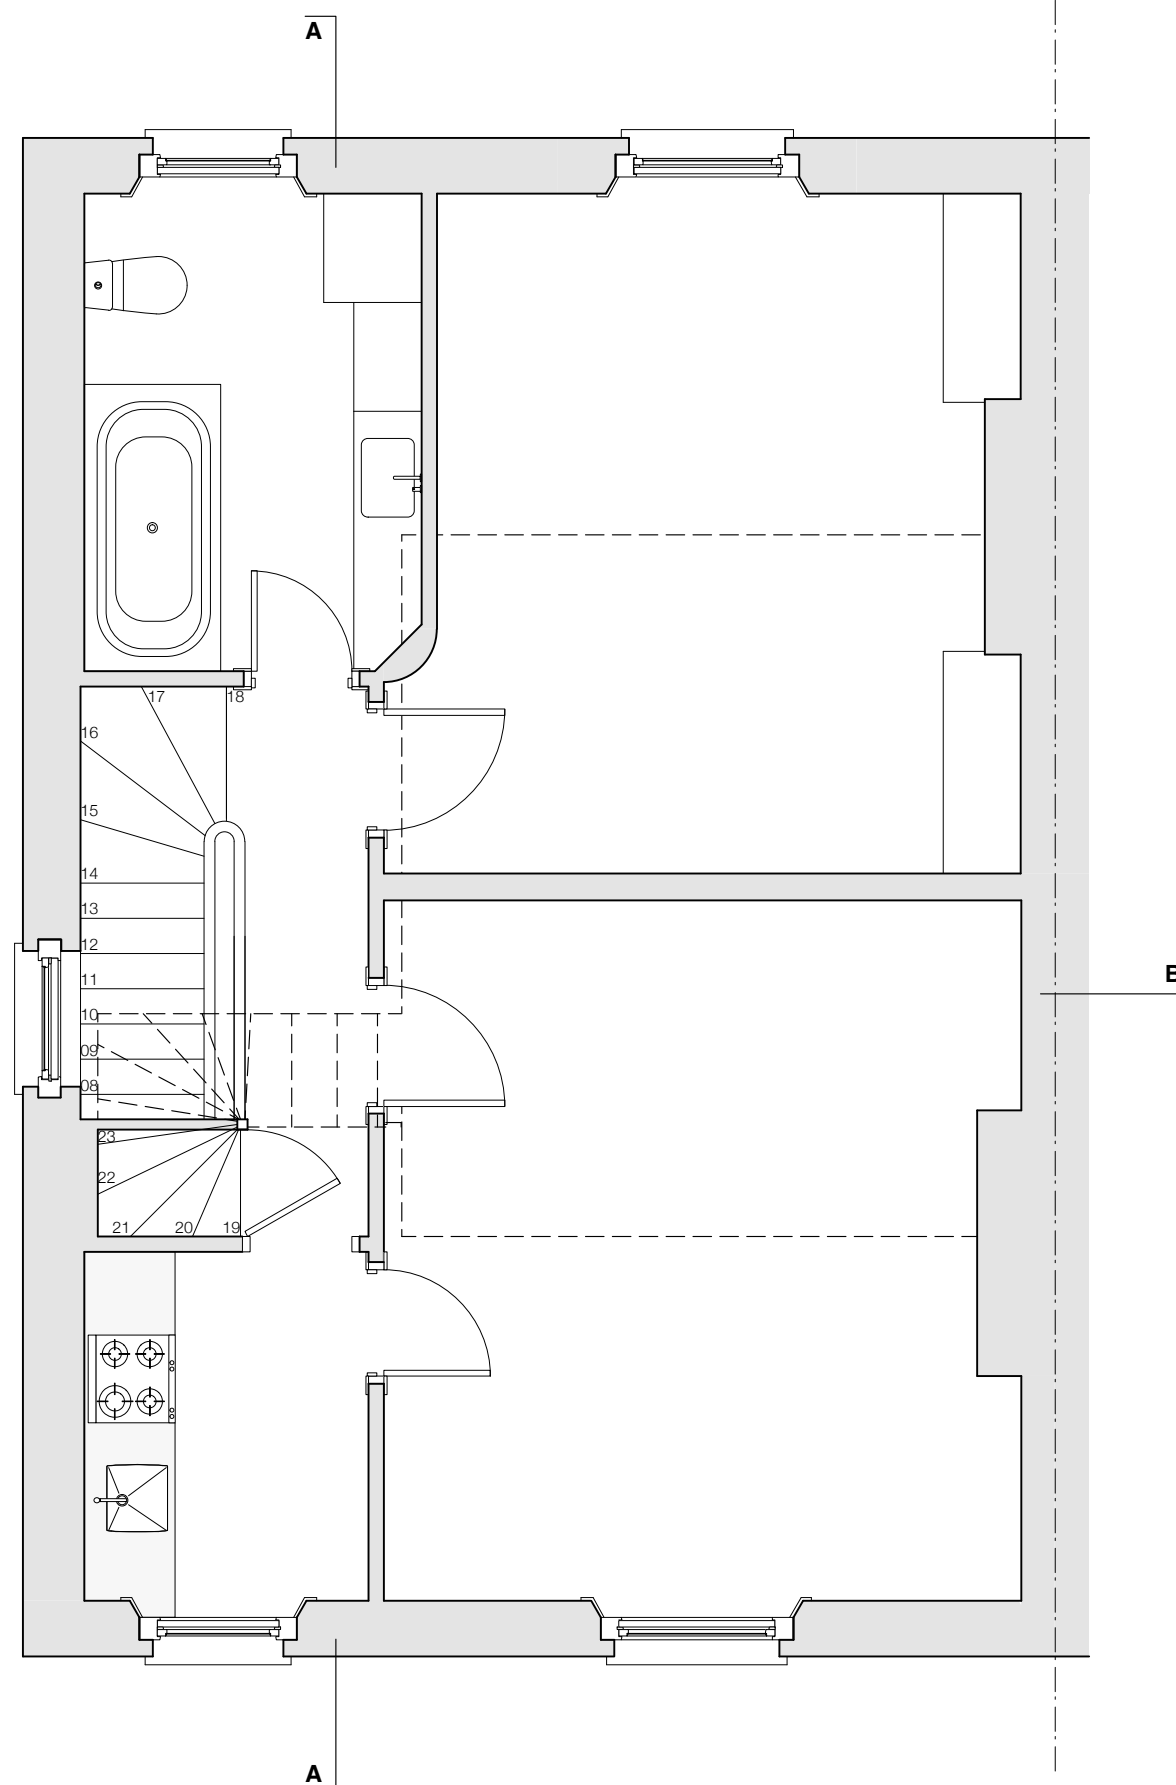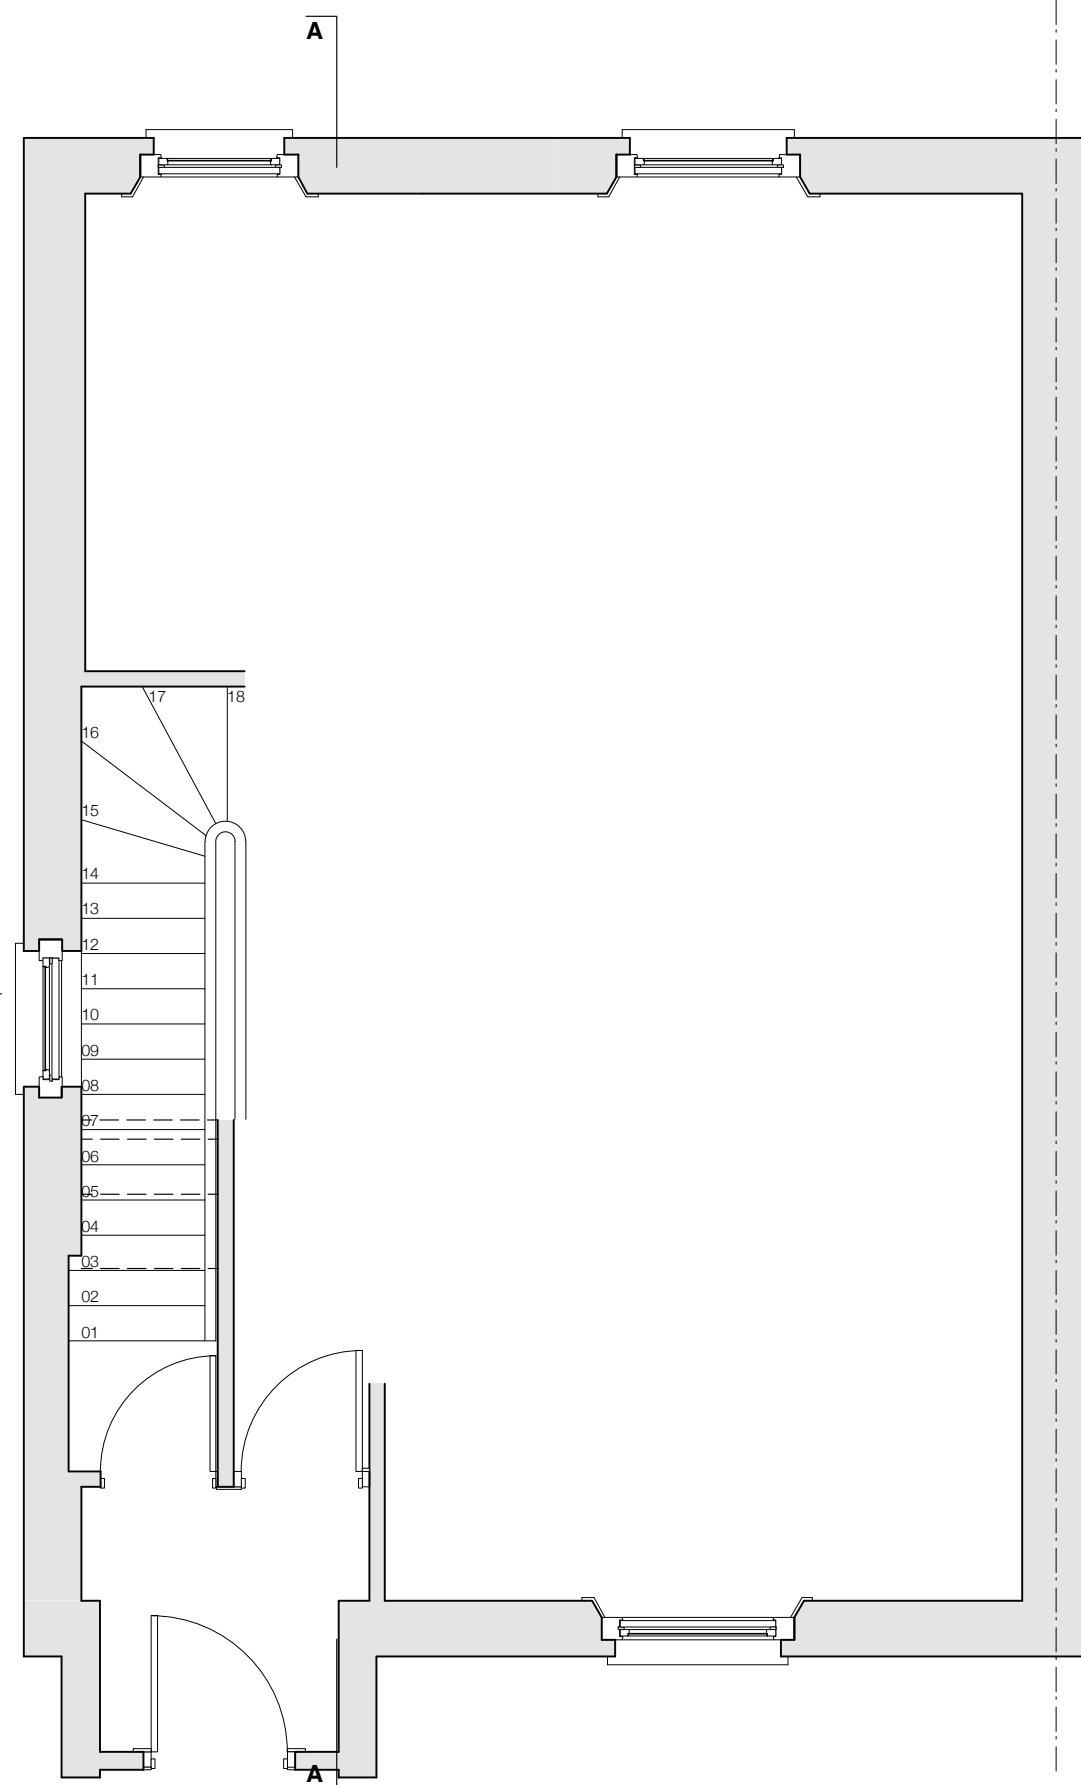

GROUND & FIRST FLOOR as proposed

© 2016 Syte Architects Limited
 drawing is copyright
 use figured dimensions - do not scale dimensions from drawing
 if the drawing exceeds the quantities in any way the architects are to be informed before work is commenced
 drawing to be read in conjunction with structural engineer's drawings and specification

PLANNING ISSUE

revision notes
 1 16.04.26 Dormer omitted



83-84 Berwick Street London W1F 8TS T 020 7734 8310 F 020 7734 8301

client

Nicholas Riddell


project

12 St. Augustine's Road
 London NW1 9RL

drawing title

Loft & Roof Plan
 as proposed

| date | drawn by | revision |
|----------|------------|----------|
| Feb 2016 | OB | P2 |
| scale | checked by | drawing |
| 1:50@A3 | OB | 261.201 |

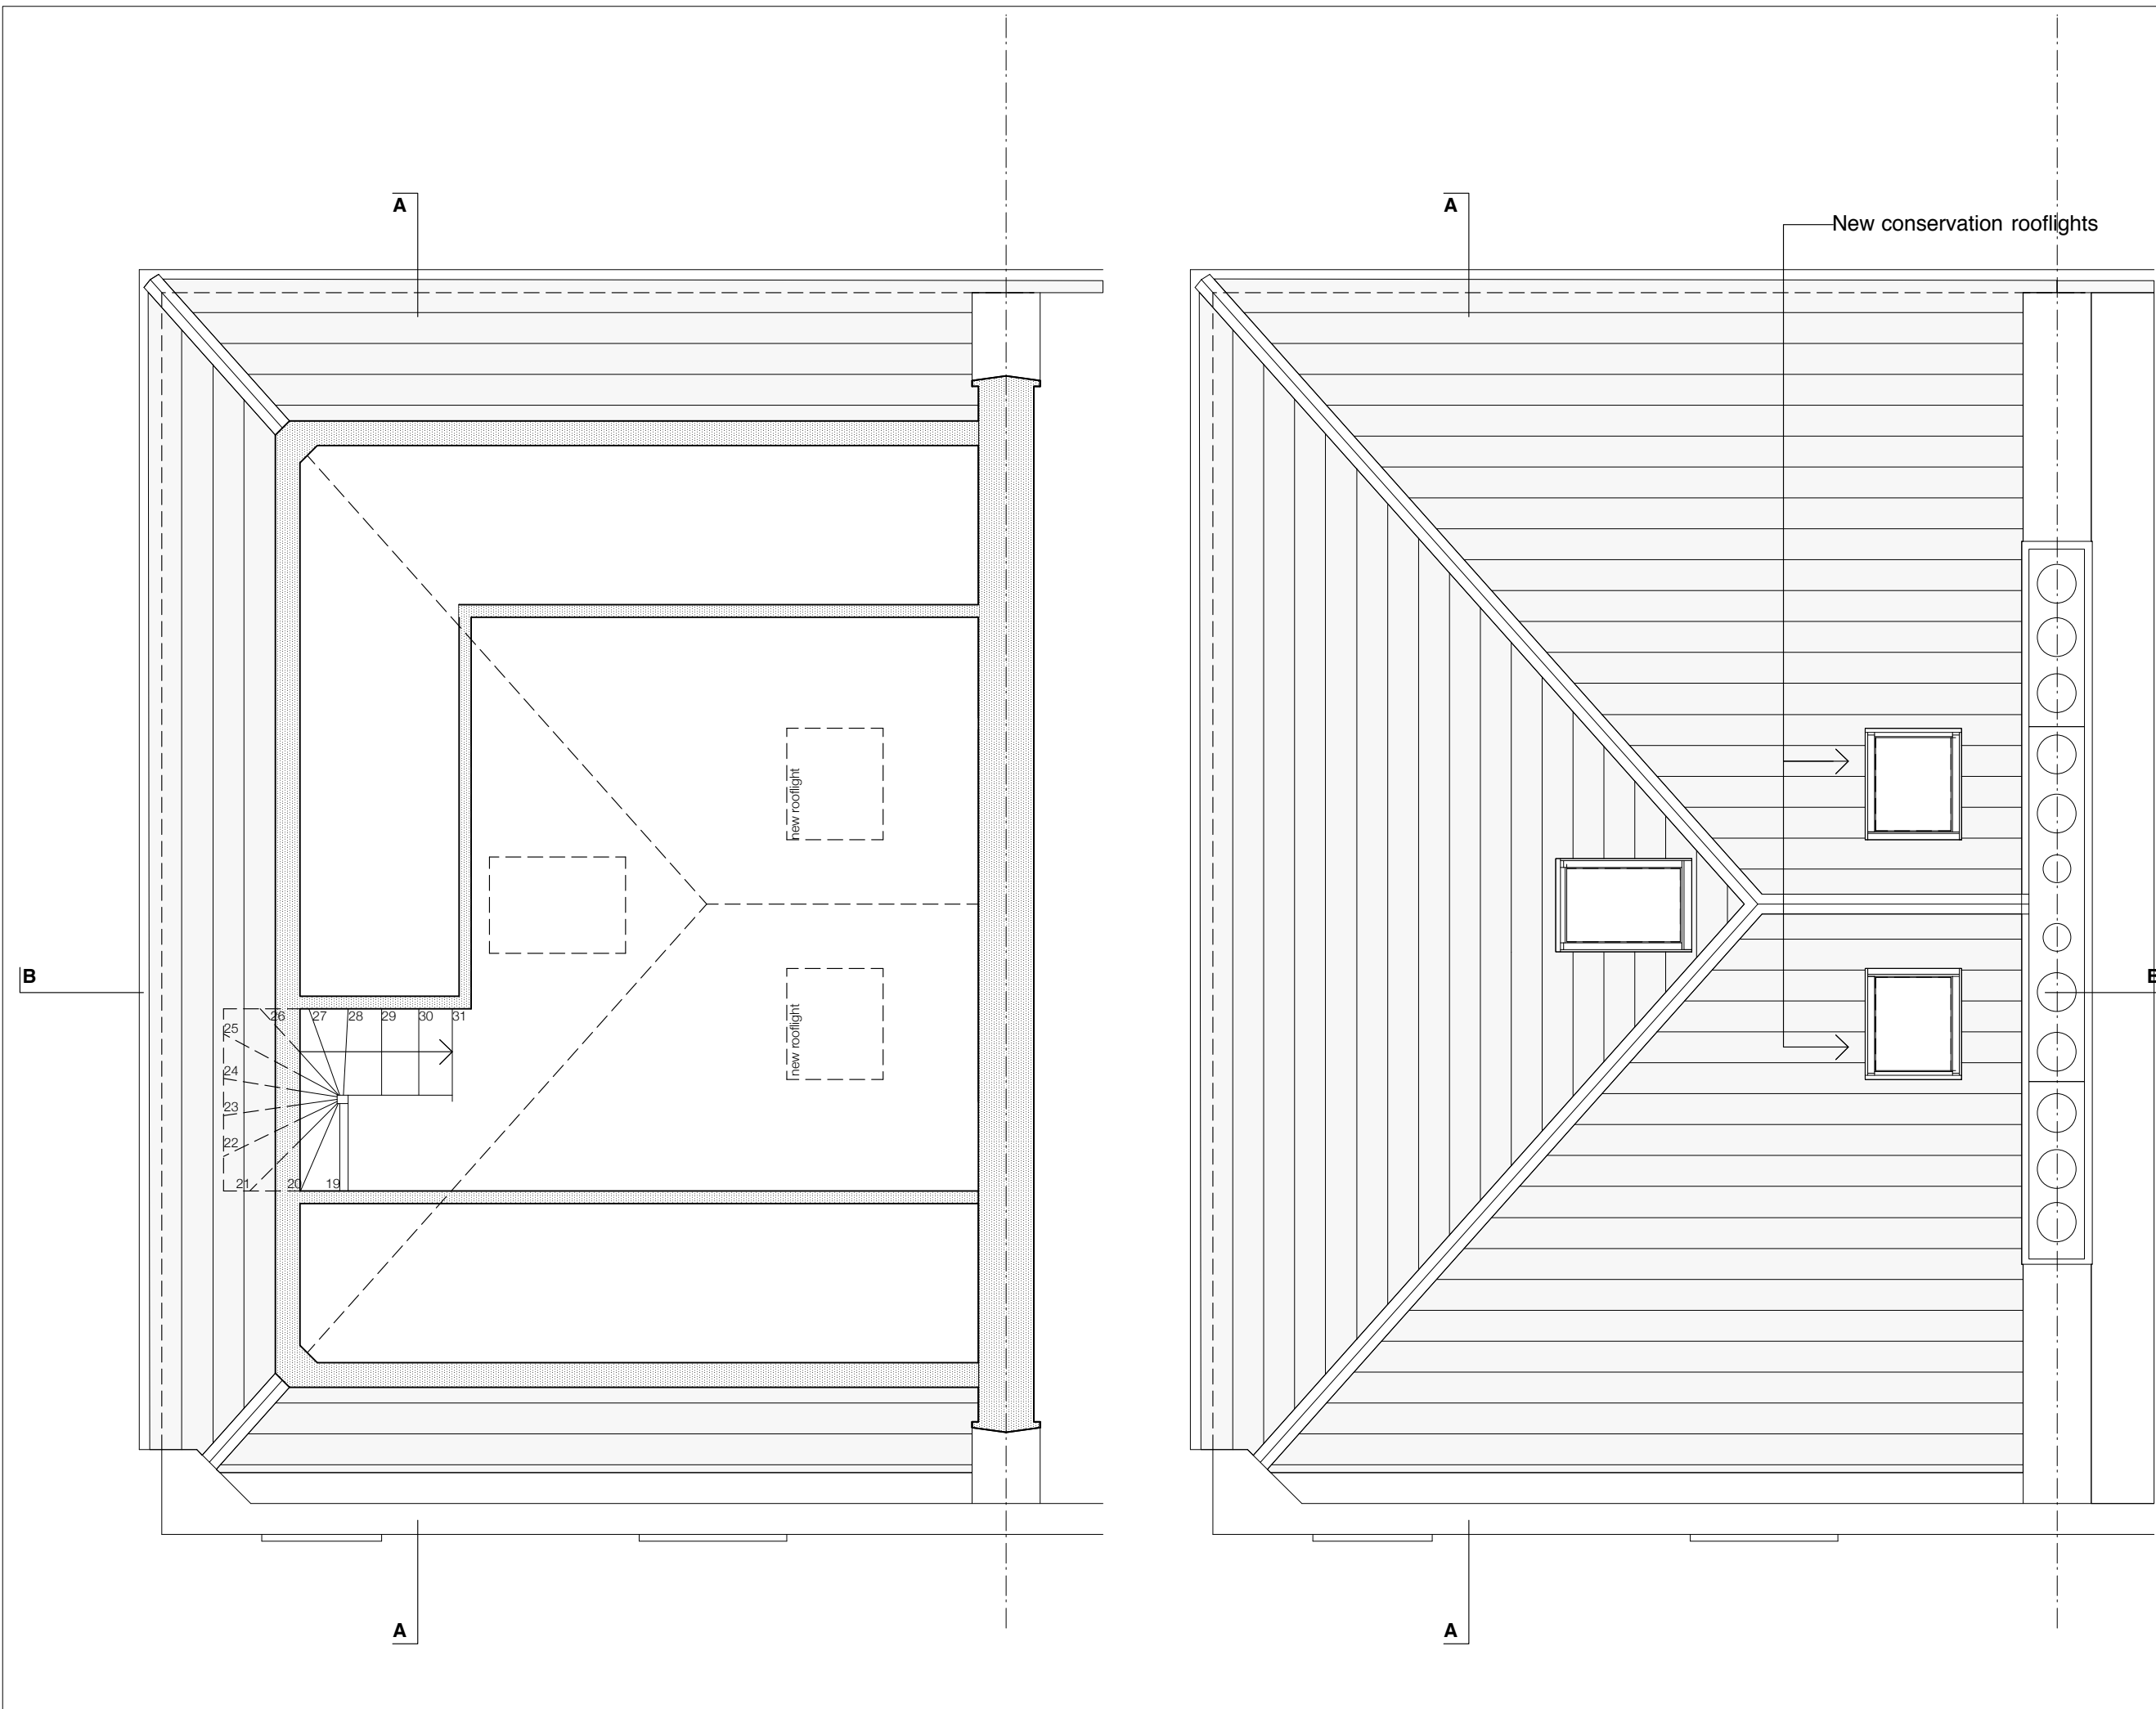

LOFT & ROOF PLAN as proposed



FRONT ELEVATION as proposed

© 2016 Syte Architects Limited

drawing is copyright
 use figured dimensions - do not scale dimensions from drawing
 if the drawing exceeds the quantities in any way the architects are to be informed before work is commenced
 drawing to be read in conjunction with structural engineer's drawings and specification

PLANNING ISSUE

revision notes

- 1 16.04.26 Dormer omitted

syte
 ARCHITECTS

83-84 Berwick Street London W1F 8TS T 020 7734 8310 F 020 7734 8301

client

Nicholas Riddell

project

12 St. Augustine's Road
 London NW1 9RL

drawing title

Front Elevation
 as proposed

| date | drawn by | revision |
|----------|----------|----------|
| Feb 2016 | SP | P2 |

| scale | checked by | drawing |
|---------|------------|---------|
| 1:50@A3 | OB | 261.300 |

| | | |
|---------|----|---------|
| 1:50@A3 | OB | 261.300 |
|---------|----|---------|



REAR ELEVATION as proposed

New conservation rooflight

© 2016 Syte Architects Limited

drawing is copyright
 use figured dimensions - do not scale dimensions from drawing
 if the drawing exceeds the quantities in any way the architects are to be informed before work is commenced
 drawing to be read in conjunction with structural engineer's drawings and specification

PLANNING ISSUE

revision notes

- 1 16.04.26 Dormer omitted

syte
 ARCHITECTS

83-84 Berwick Street London W1F 8TS T 020 7734 8310 F 020 7734 8301

client

Nicholas Riddell


project

12 St. Augustine's Road
 London NW1 9RL

drawing title

Rear Elevation
 as proposed

| date | drawn by | revision |
|----------|------------|----------|
| Feb 2016 | SP | P2 |
| scale | checked by | drawing |
| 1:50@A3 | OB | 261.301 |

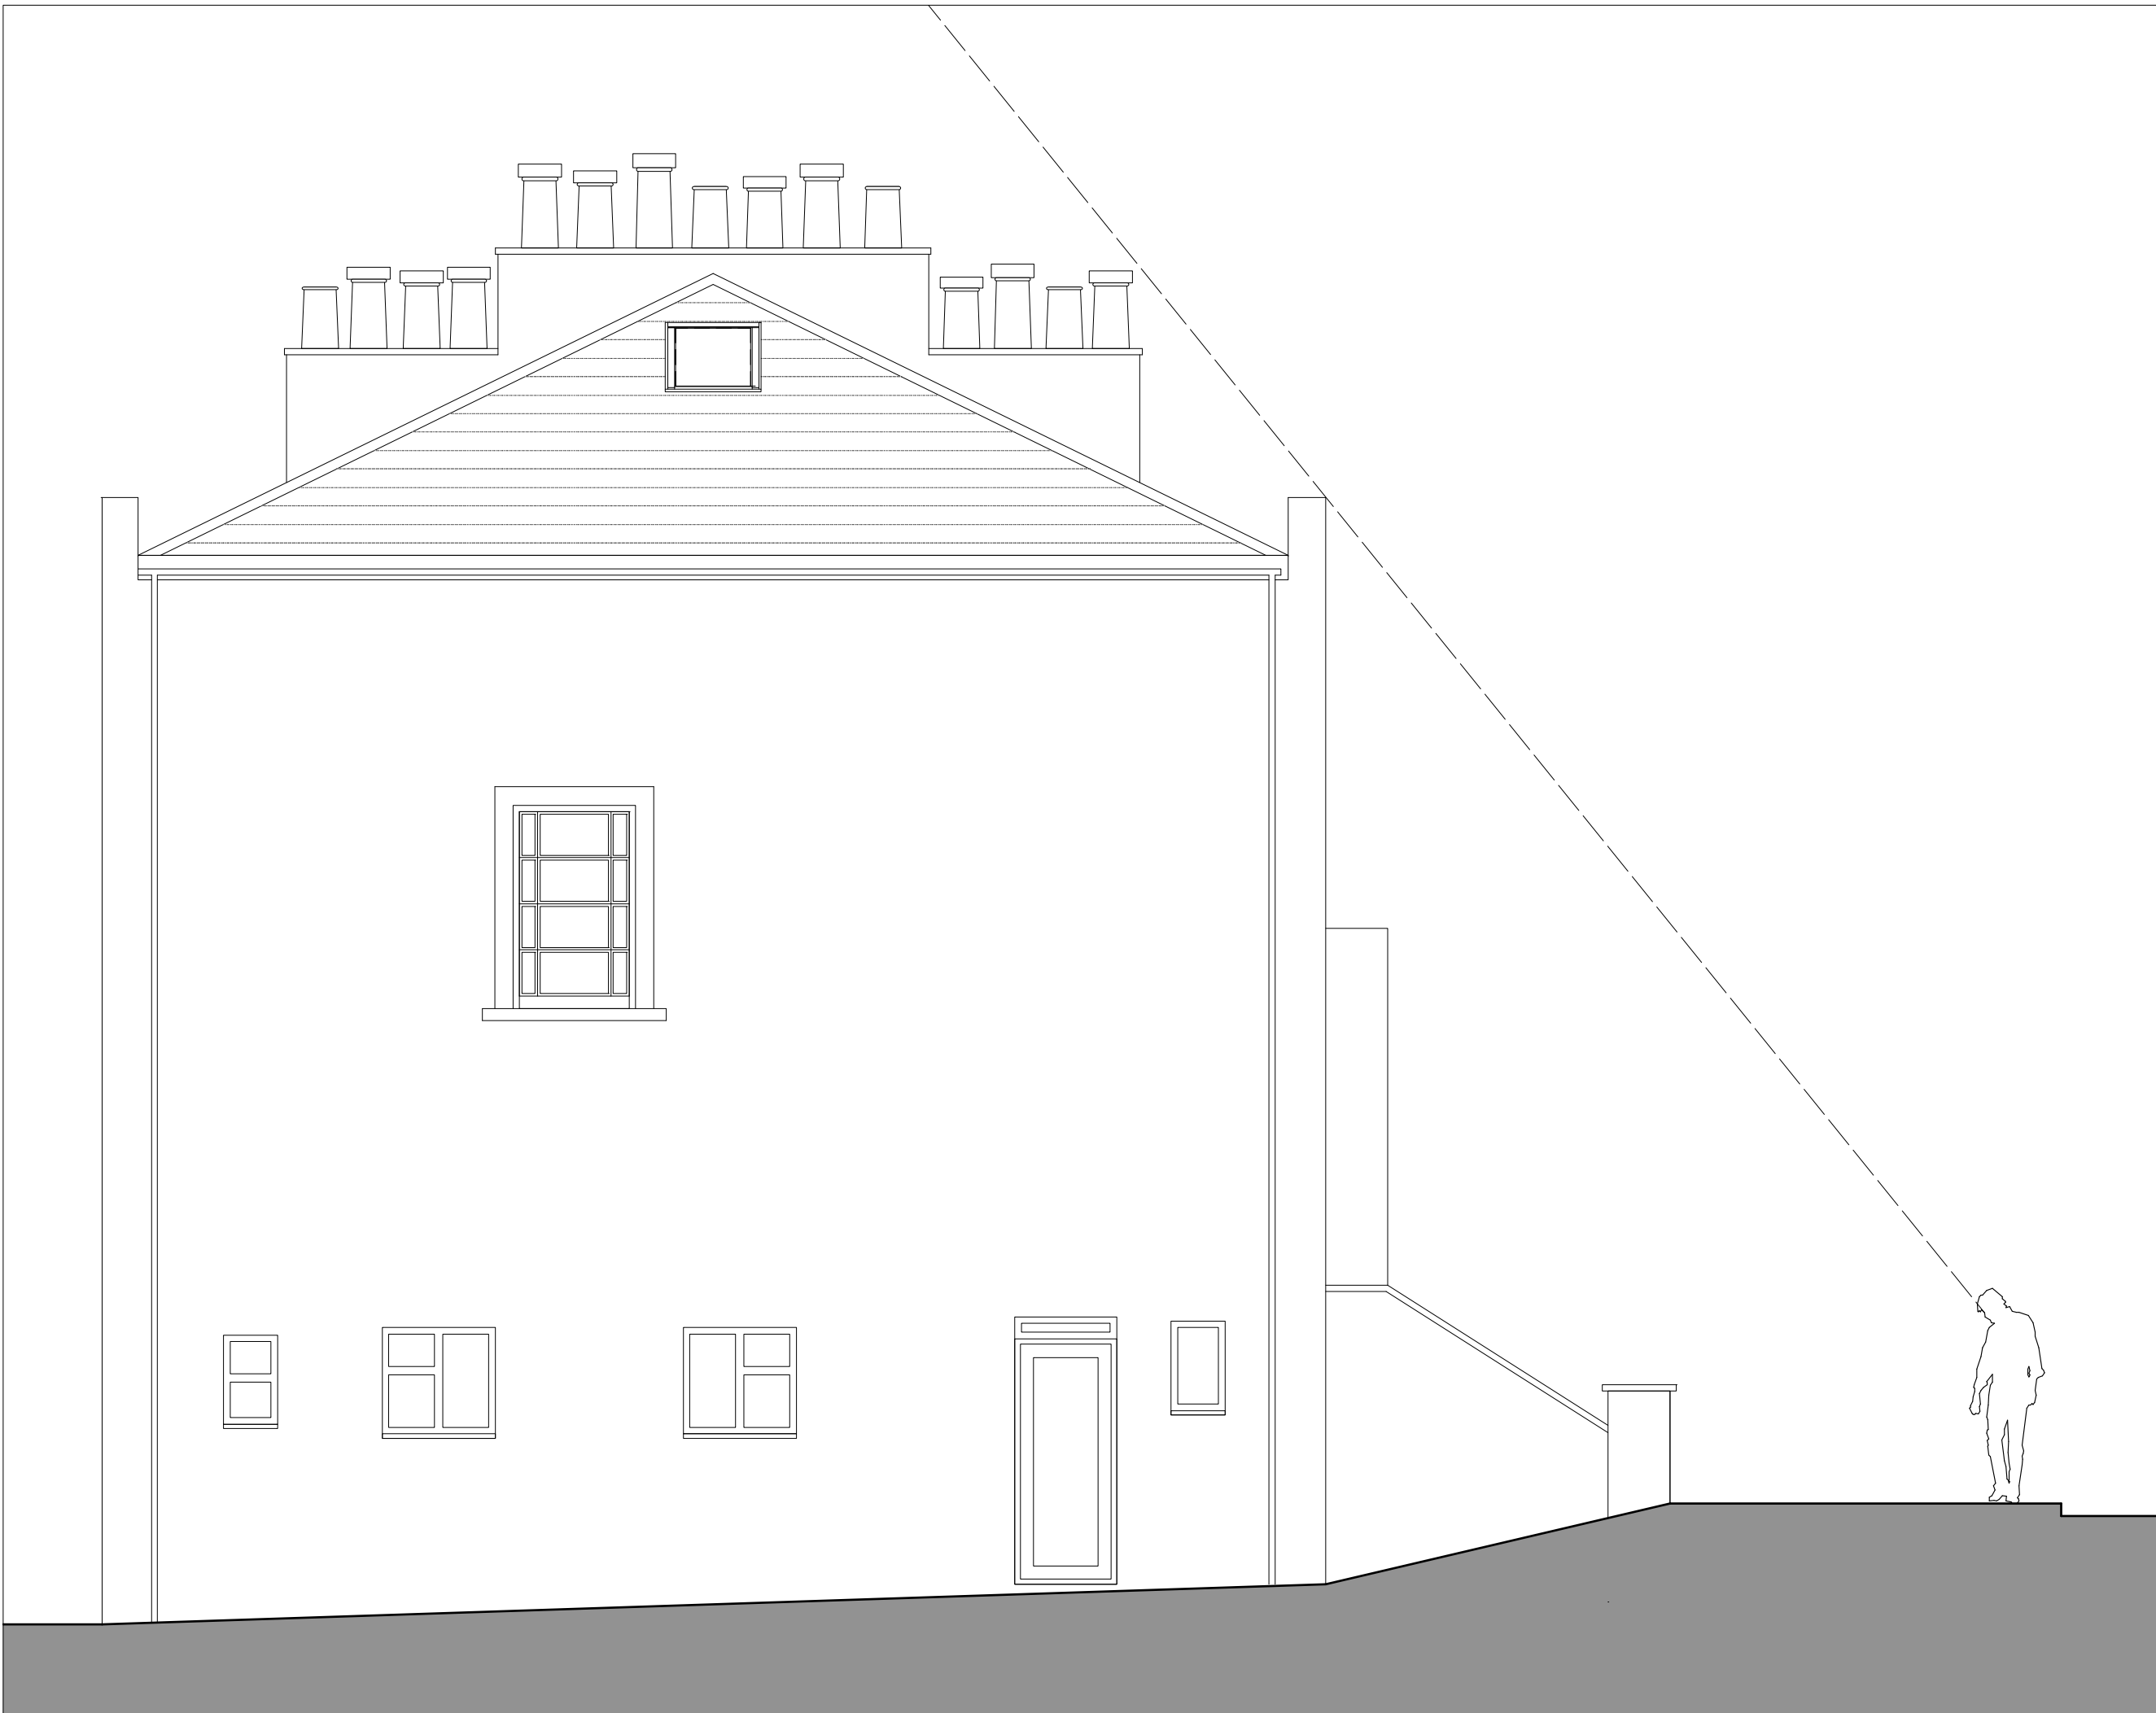

SIDE ELEVATION as proposed

© 2016 Syte Architects Limited

drawing is copyright
 use figured dimensions - do not scale dimensions from drawing
 if the drawing exceeds the quantities in any way the architects are to be informed before work is commenced
 drawing to be read in conjunction with structural engineer's drawings and specification

PLANNING ISSUE

revision notes

- 1 16.04.26 Dormer omitted

syte
 ARCHITECTS

83-84 Berwick Street London W1F 8TS T 020 7734 8310 F 020 7734 8301

client

Nicholas Riddell


project

12 St. Augustine's Road
 London NW1 9RL

drawing title

Side Elevation
 as proposed

| date | drawn by | revision |
|----------|------------|----------|
| Feb 2016 | SP | P2 |
| scale | checked by | drawing |
| 1:50@A3 | OB | 261.302 |

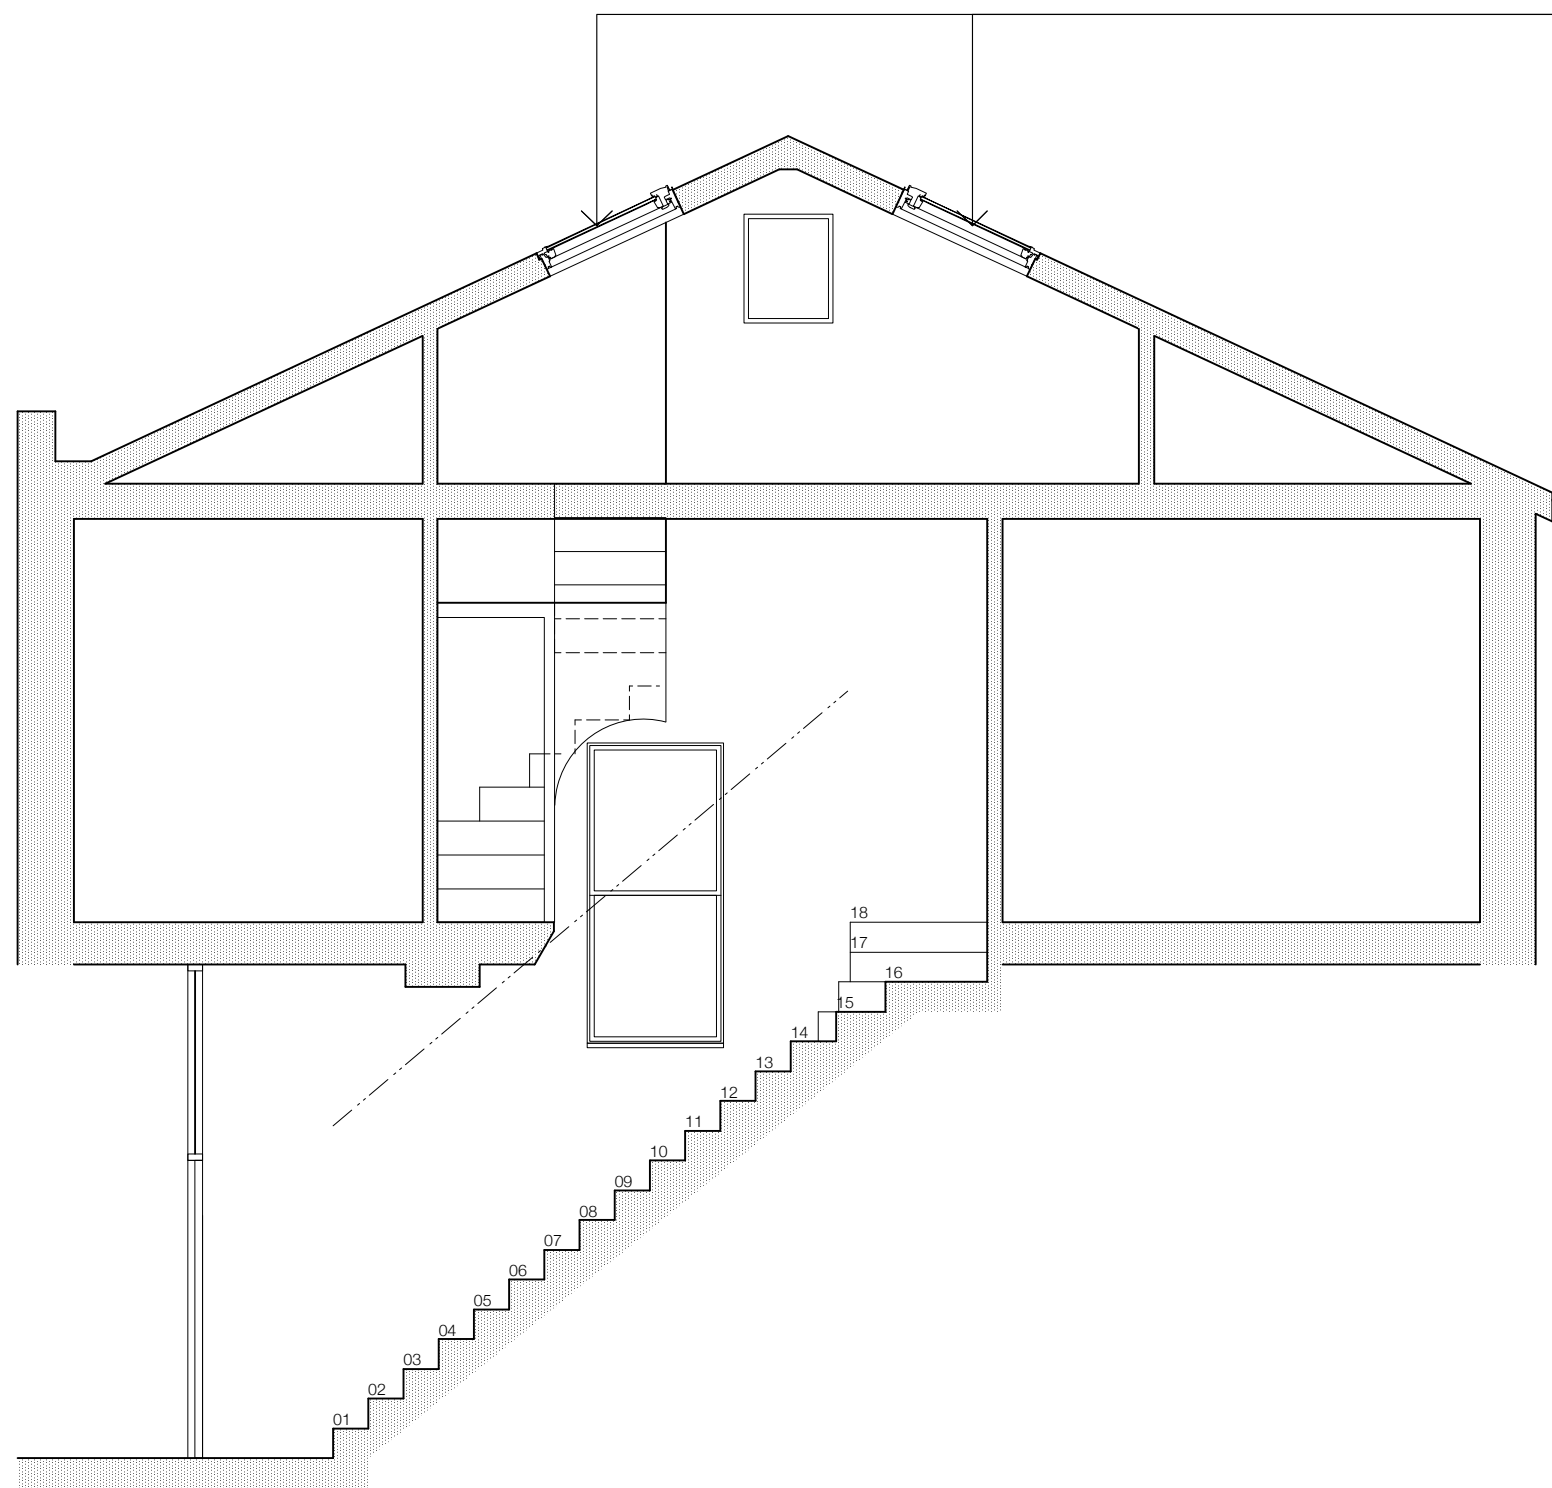

New conservation rooflights

© 2016 Syte Architects Limited

drawing is copyright
 use figured dimensions - do not scale dimensions from drawing
 if the drawing exceeds the quantities in any way the architects are to be informed before work is commenced
 drawing to be read in conjunction with structural engineer's drawings and specification

PLANNING ISSUE

revision notes

- 1 16.04.26 Dormer omitted

syte
 ARCHITECTS

83-84 Berwick Street London W1F 8TS T 020 7734 8310 F 020 7734 8301

client

Nicholas Riddell

project

12 St. Augustine's Road
 London NW1 9RL

drawing title

Section AA
 as proposed

| date | drawn by | revision |
|----------|------------|----------|
| Feb 2016 | SP | P2 |
| scale | checked by | drawing |
| 1:50@A3 | OB | 261.310 |

SECTION AA as proposed