



# EXISTING 1:100


0m 5m 10m 20m 30m 40m 50m

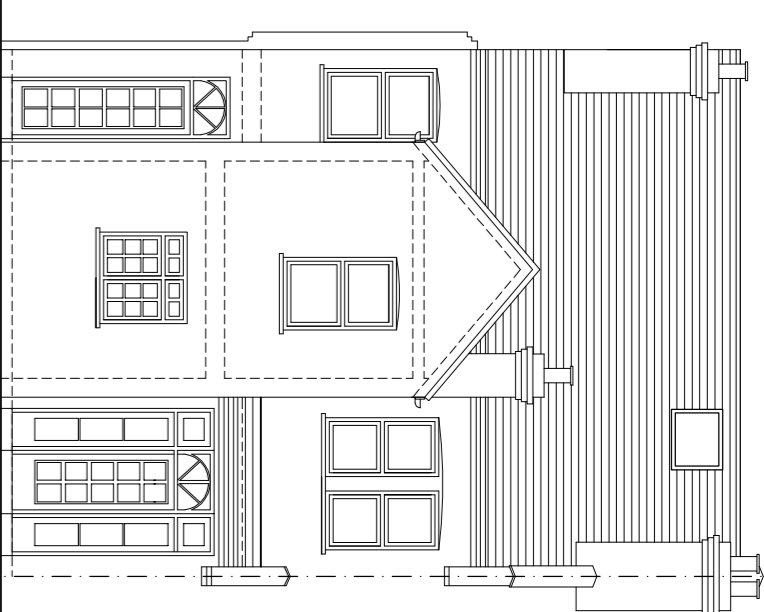


EXISTING REAR ELEVATION

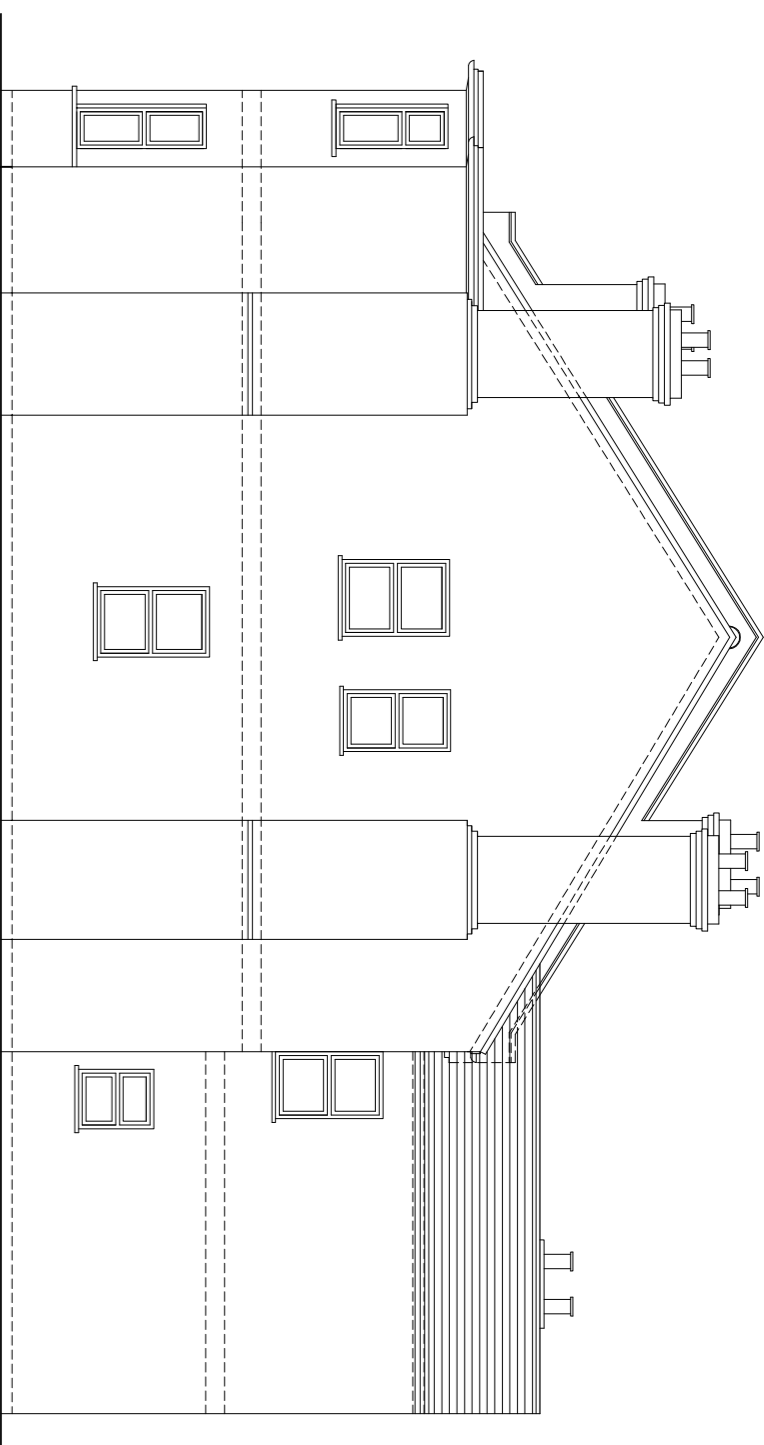


EXISTING SIDE ELEVATION 02

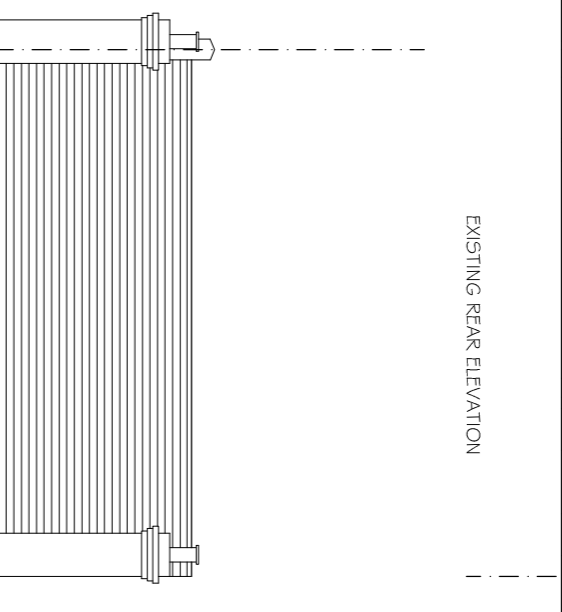


EXISTING FRONT ELEVATION

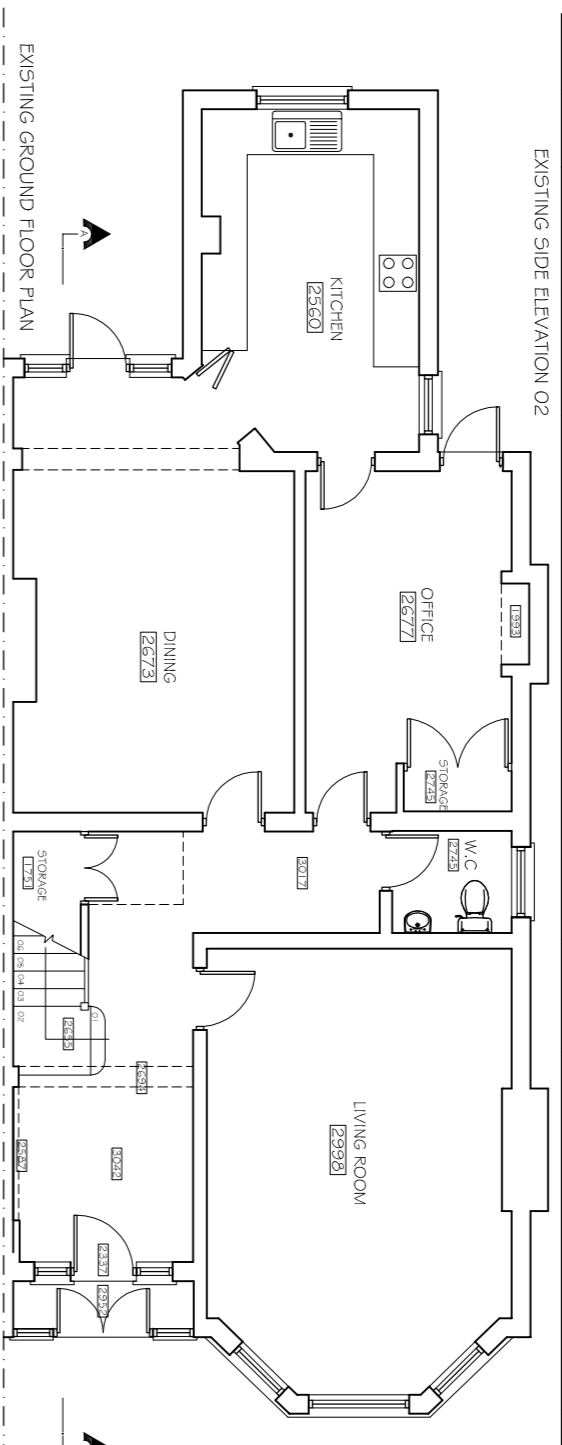

EXISTING GROUND FLOOR PLAN

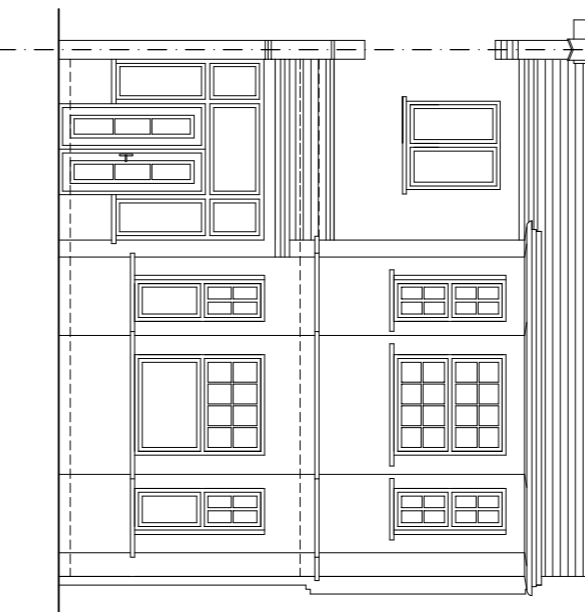


EXISTING ROOF PLAN

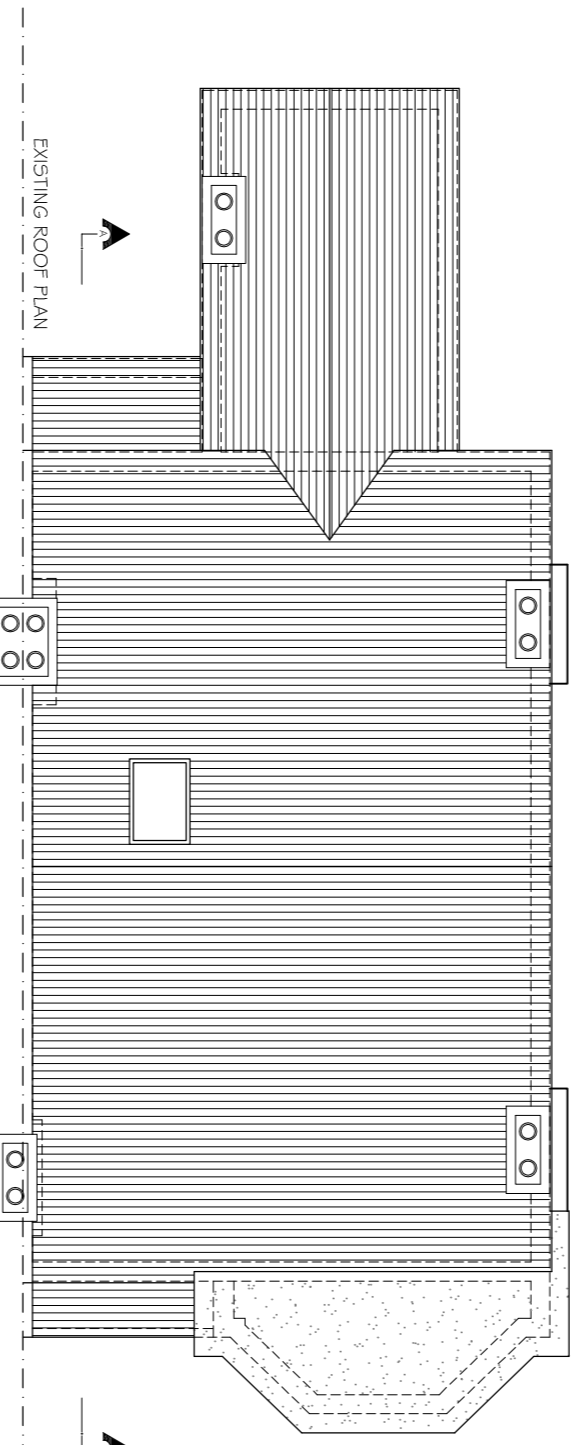


EXISTING SIDE ELEVATION 02

# PROPOSED 1:100


0m 5m 10m 20m 30m 40m 50m

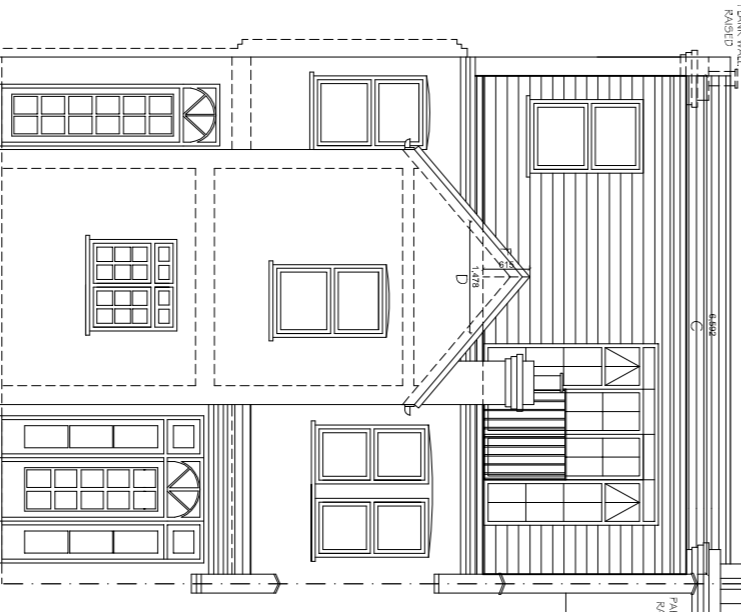


PROPOSED REAR ELEVATION

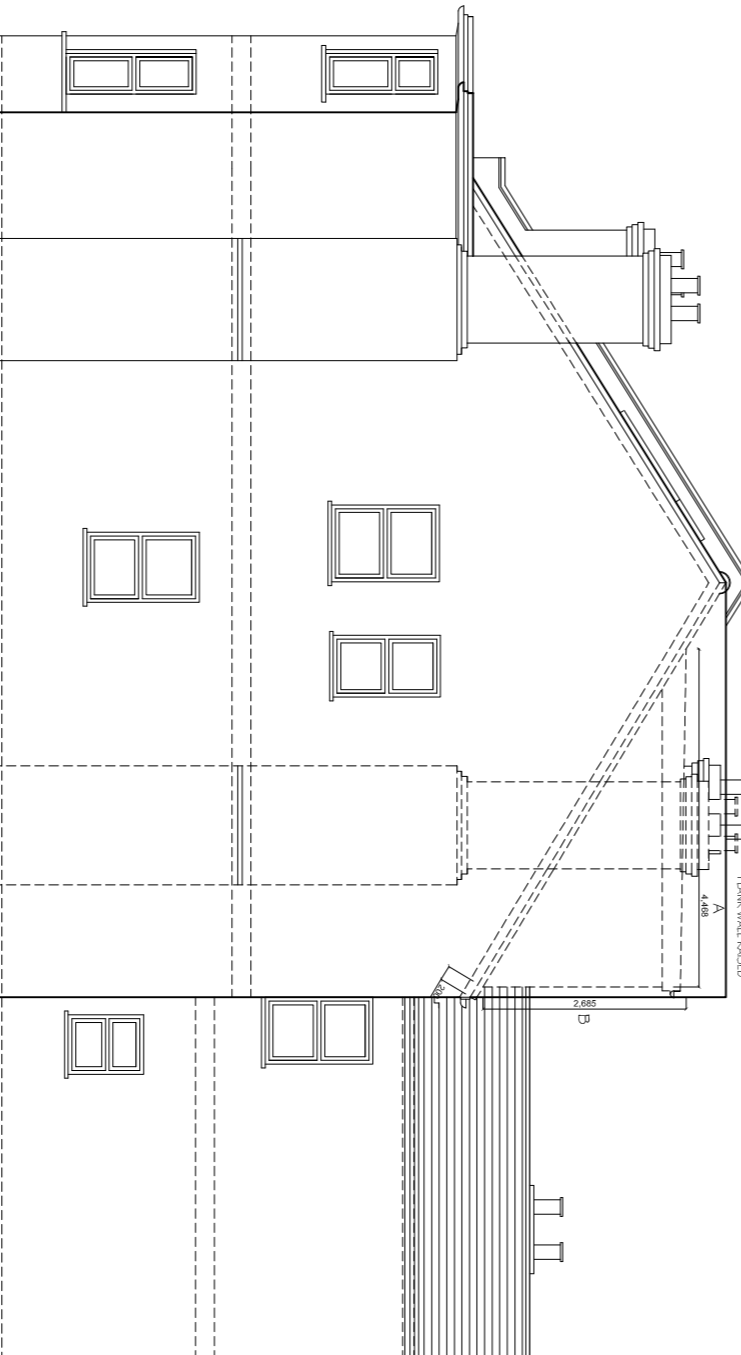


PROPOSED SIDE ELEVATION 02

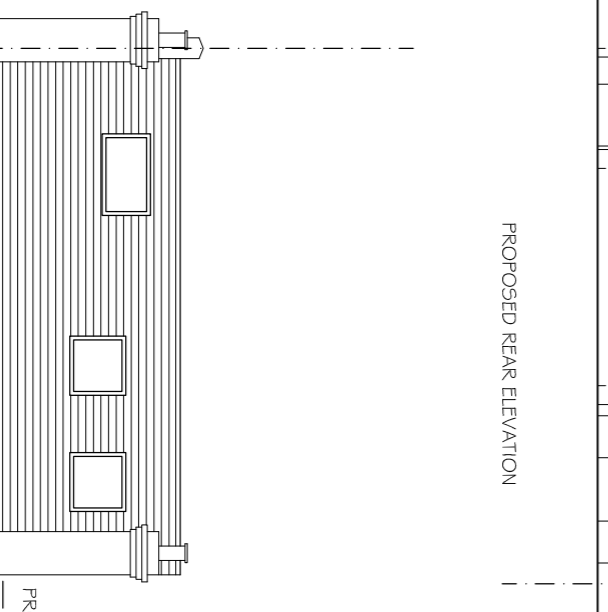

PROPOSED FRONT ELEVATION

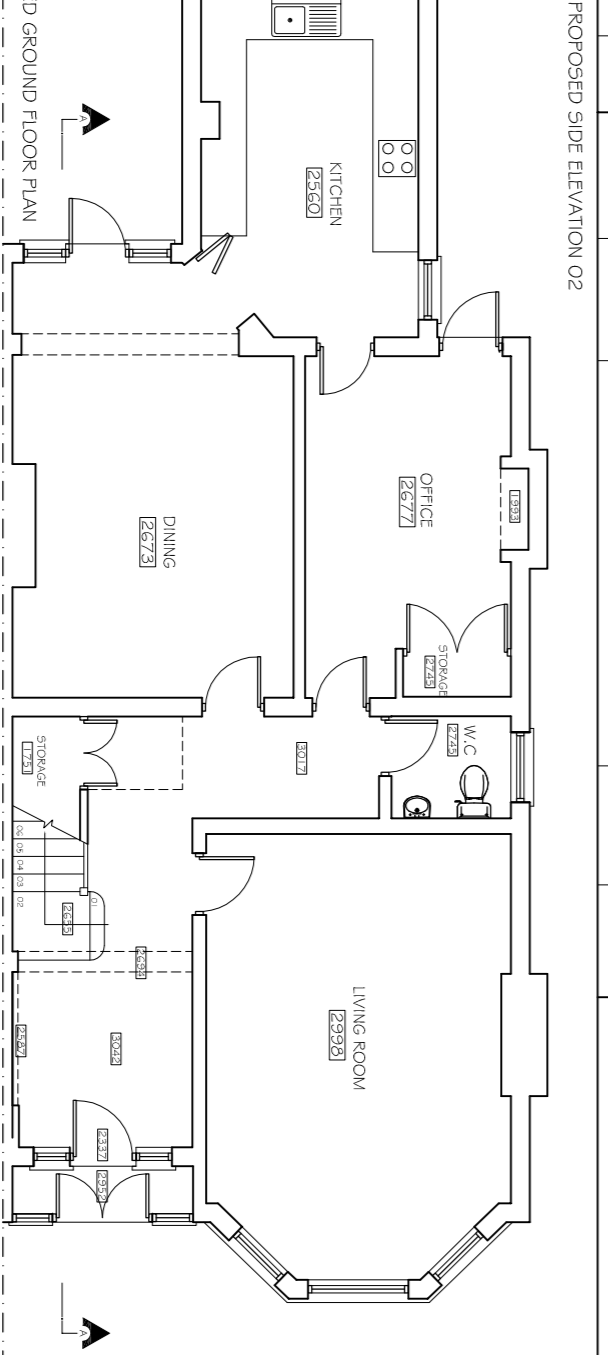

PROPOSED GROUND FLOOR PLAN

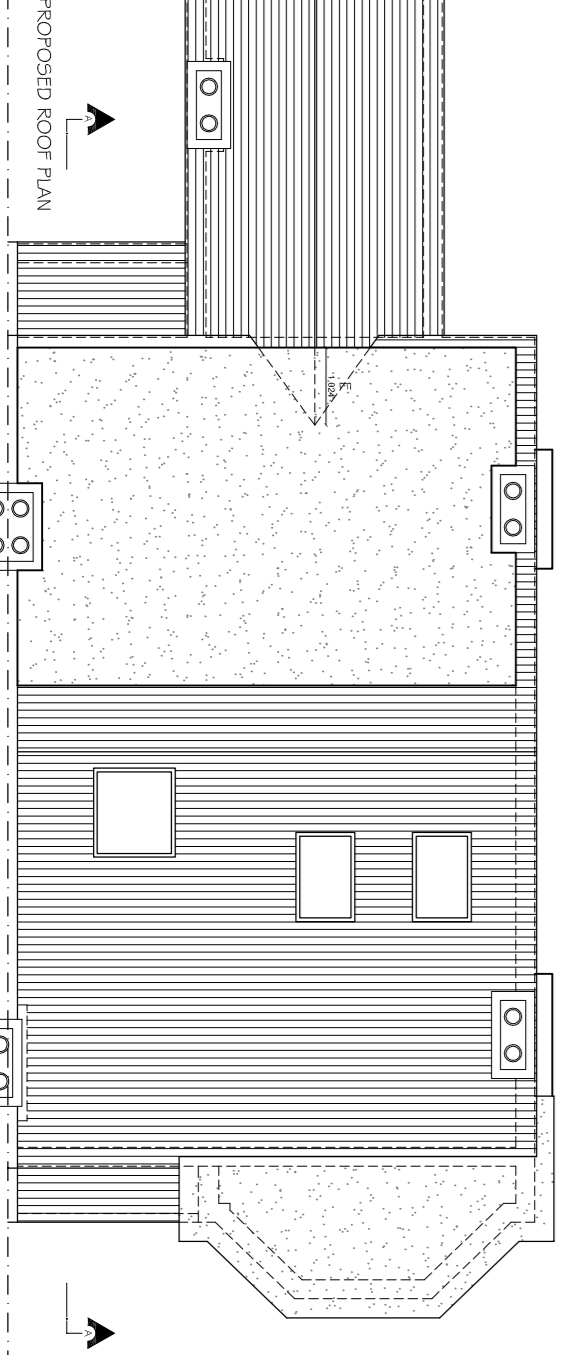

PROPOSED ROOF PLAN

**VOLUME OF FRUM**

V: (A x B) x C  
 V: (4.46m x 2.65) x 2.6 = 30.92


V: (D x 1/2 E) x F =  
 = (1.478 x 1/2 1.024) x 3 0.615

**TOTAL VOLUME = 39.54 - 0.16 = 39.38m³**

**TOTAL VOLUME = 0.16m³**

# PROPOSED 1:50


0m 5m 1m 2m 3m 4m 5m

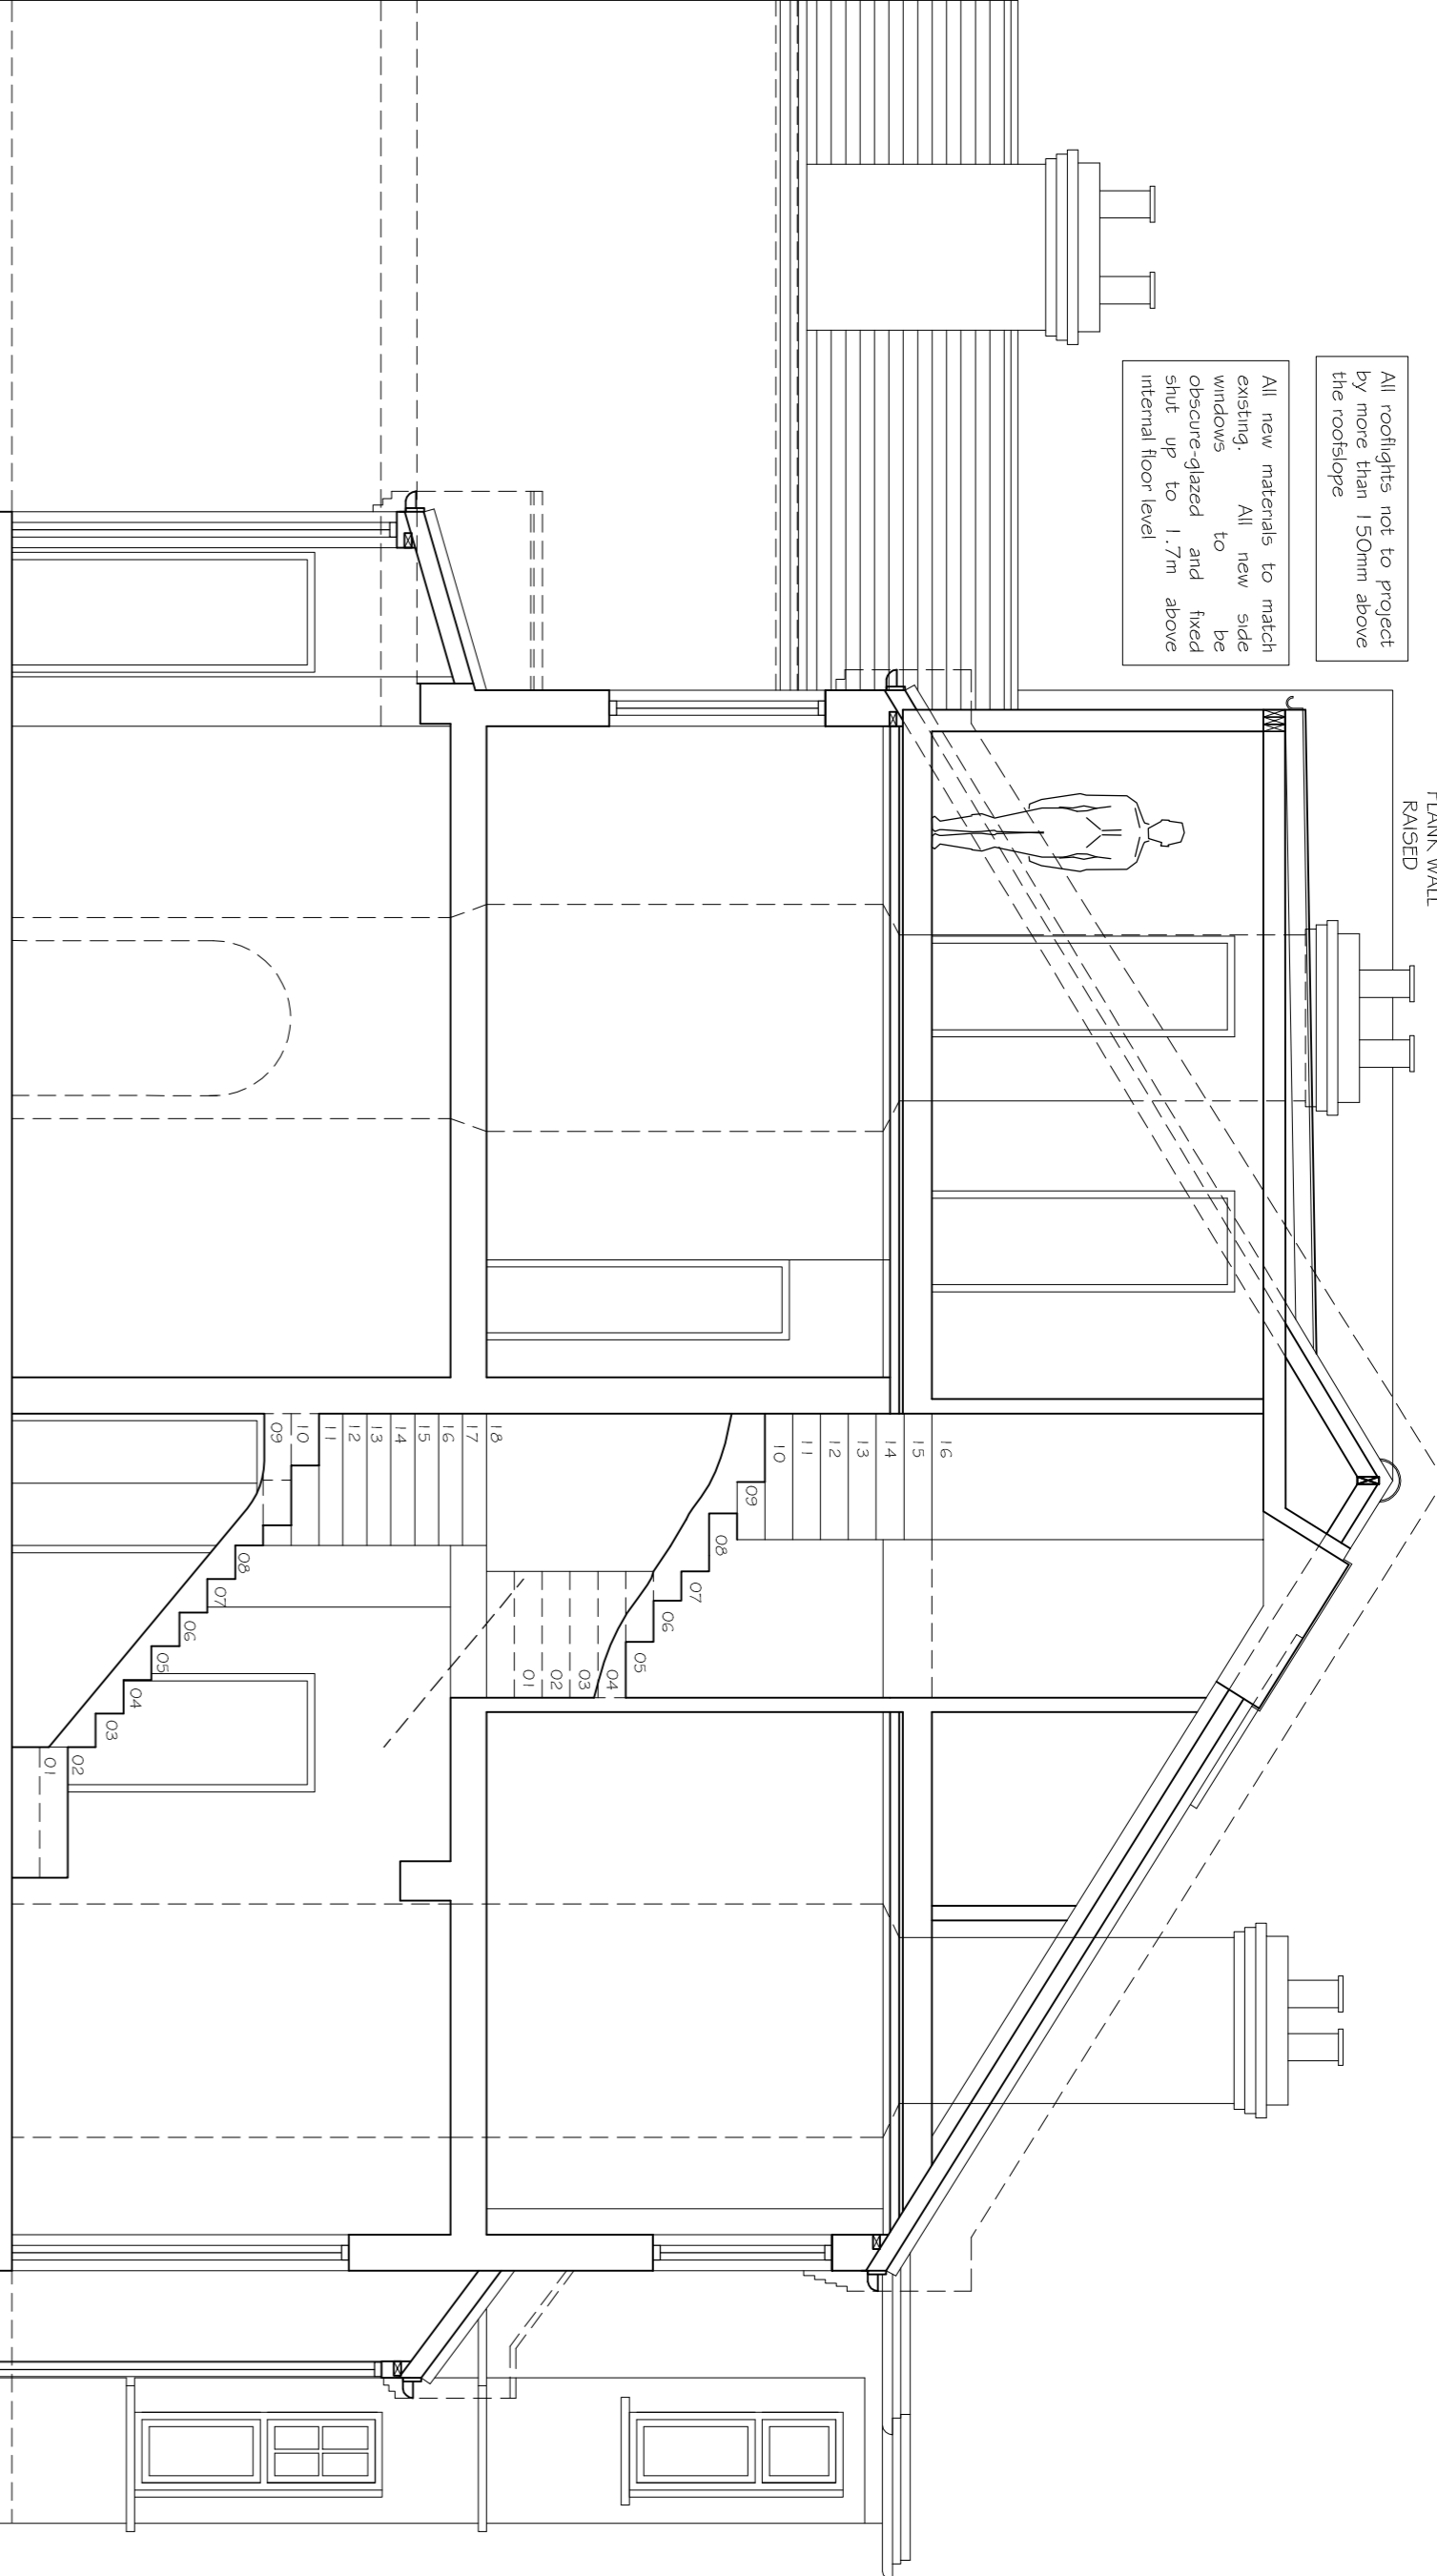


PROPOSED SECTION

All rooflights not to project by more than 150mm above the roofline

All new materials to match existing. All new windows to be double-glazed and fixed internal floor level

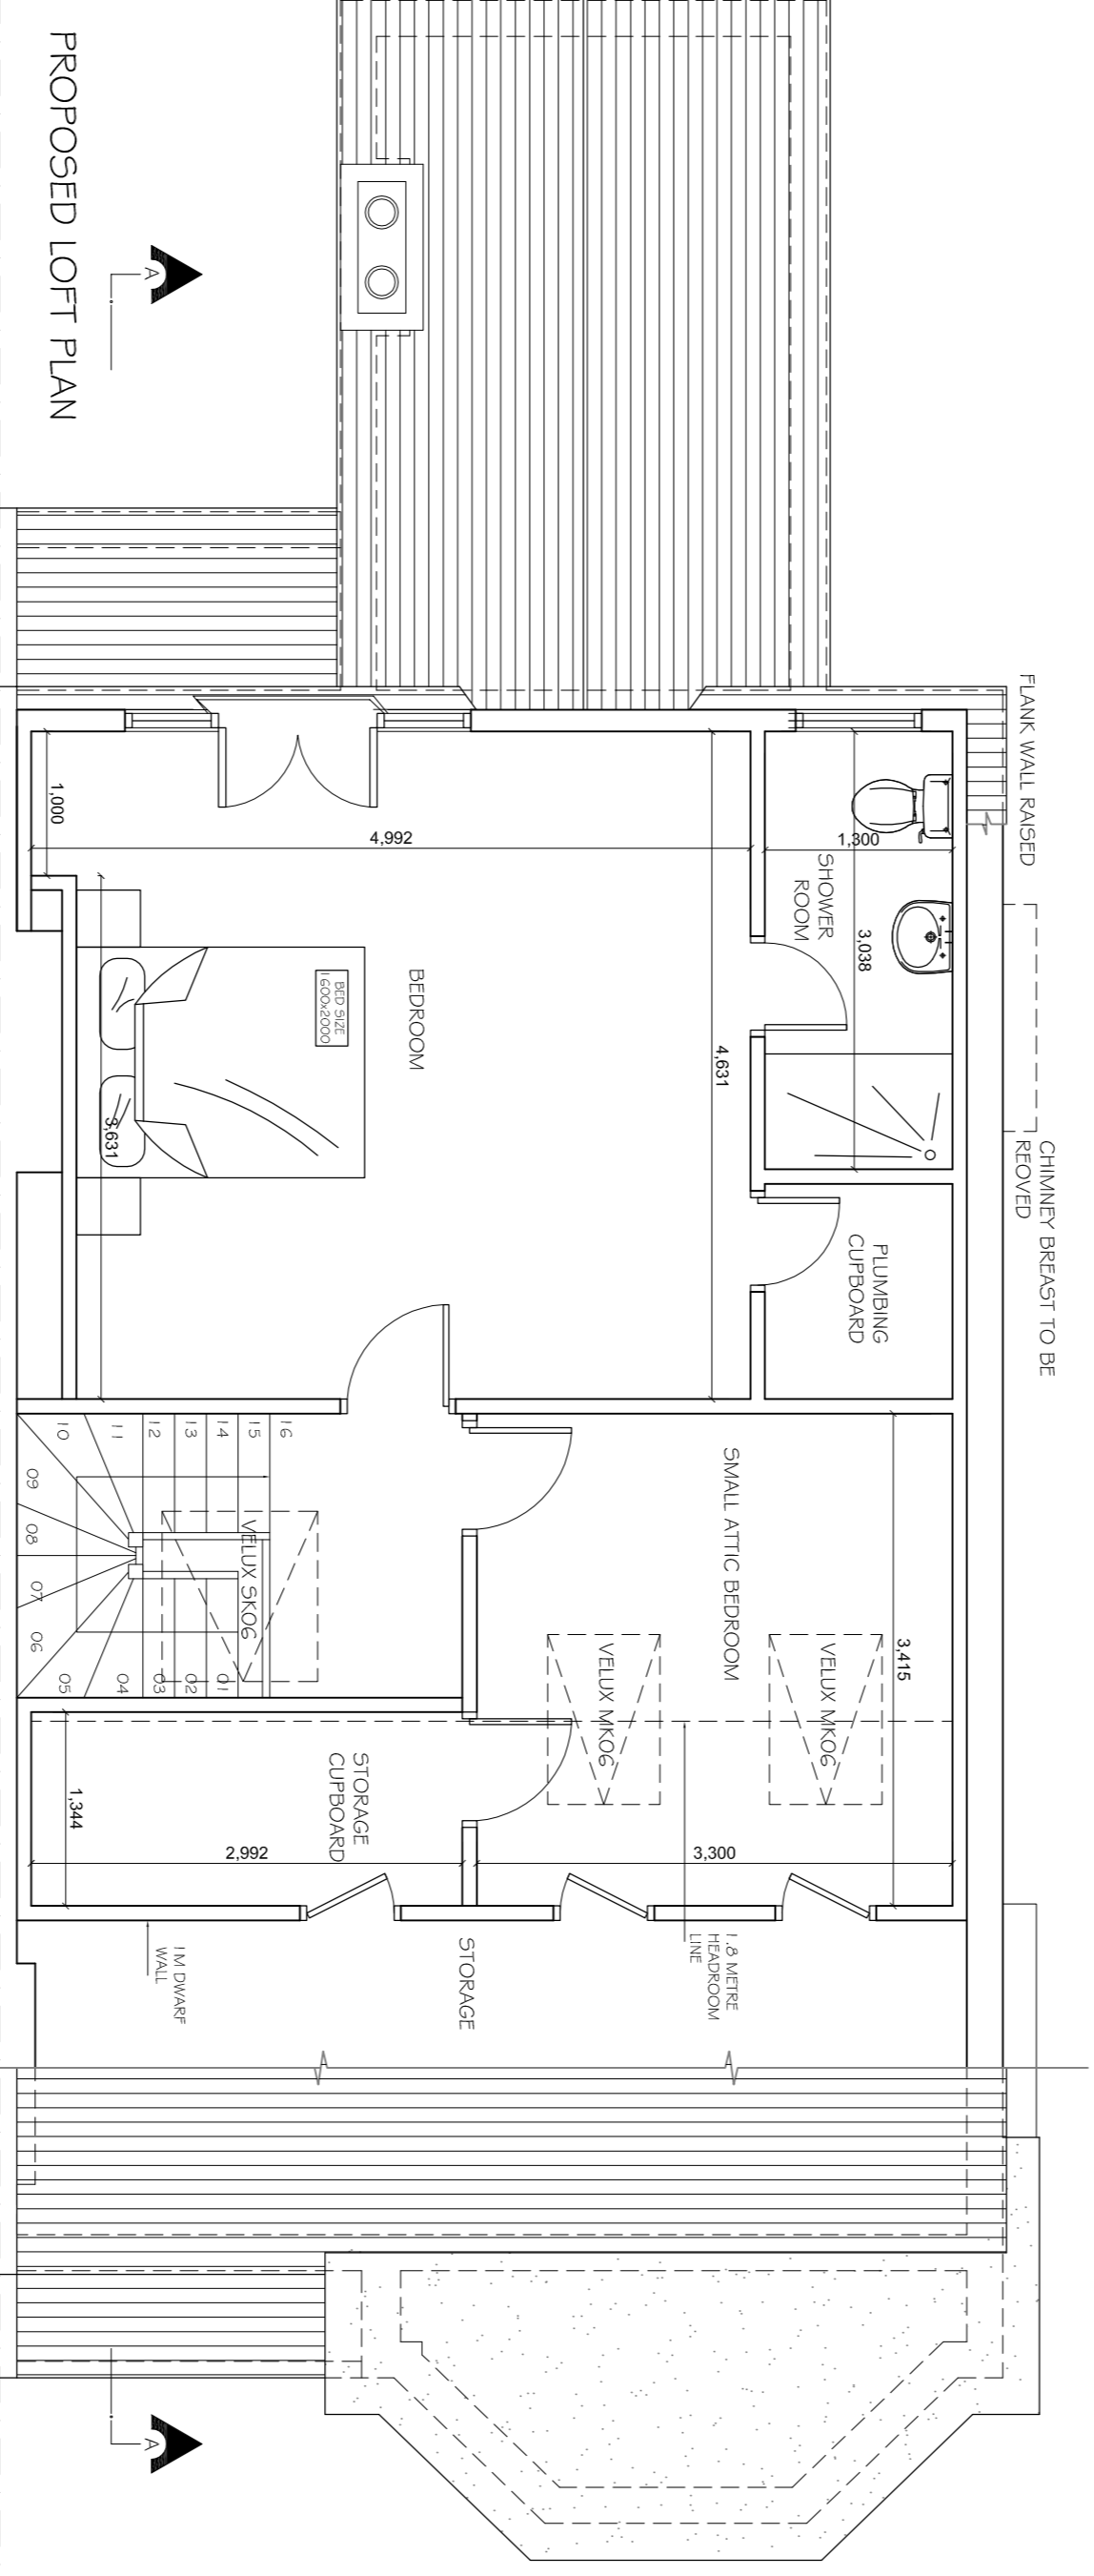

PROPOSED LOFT PLAN

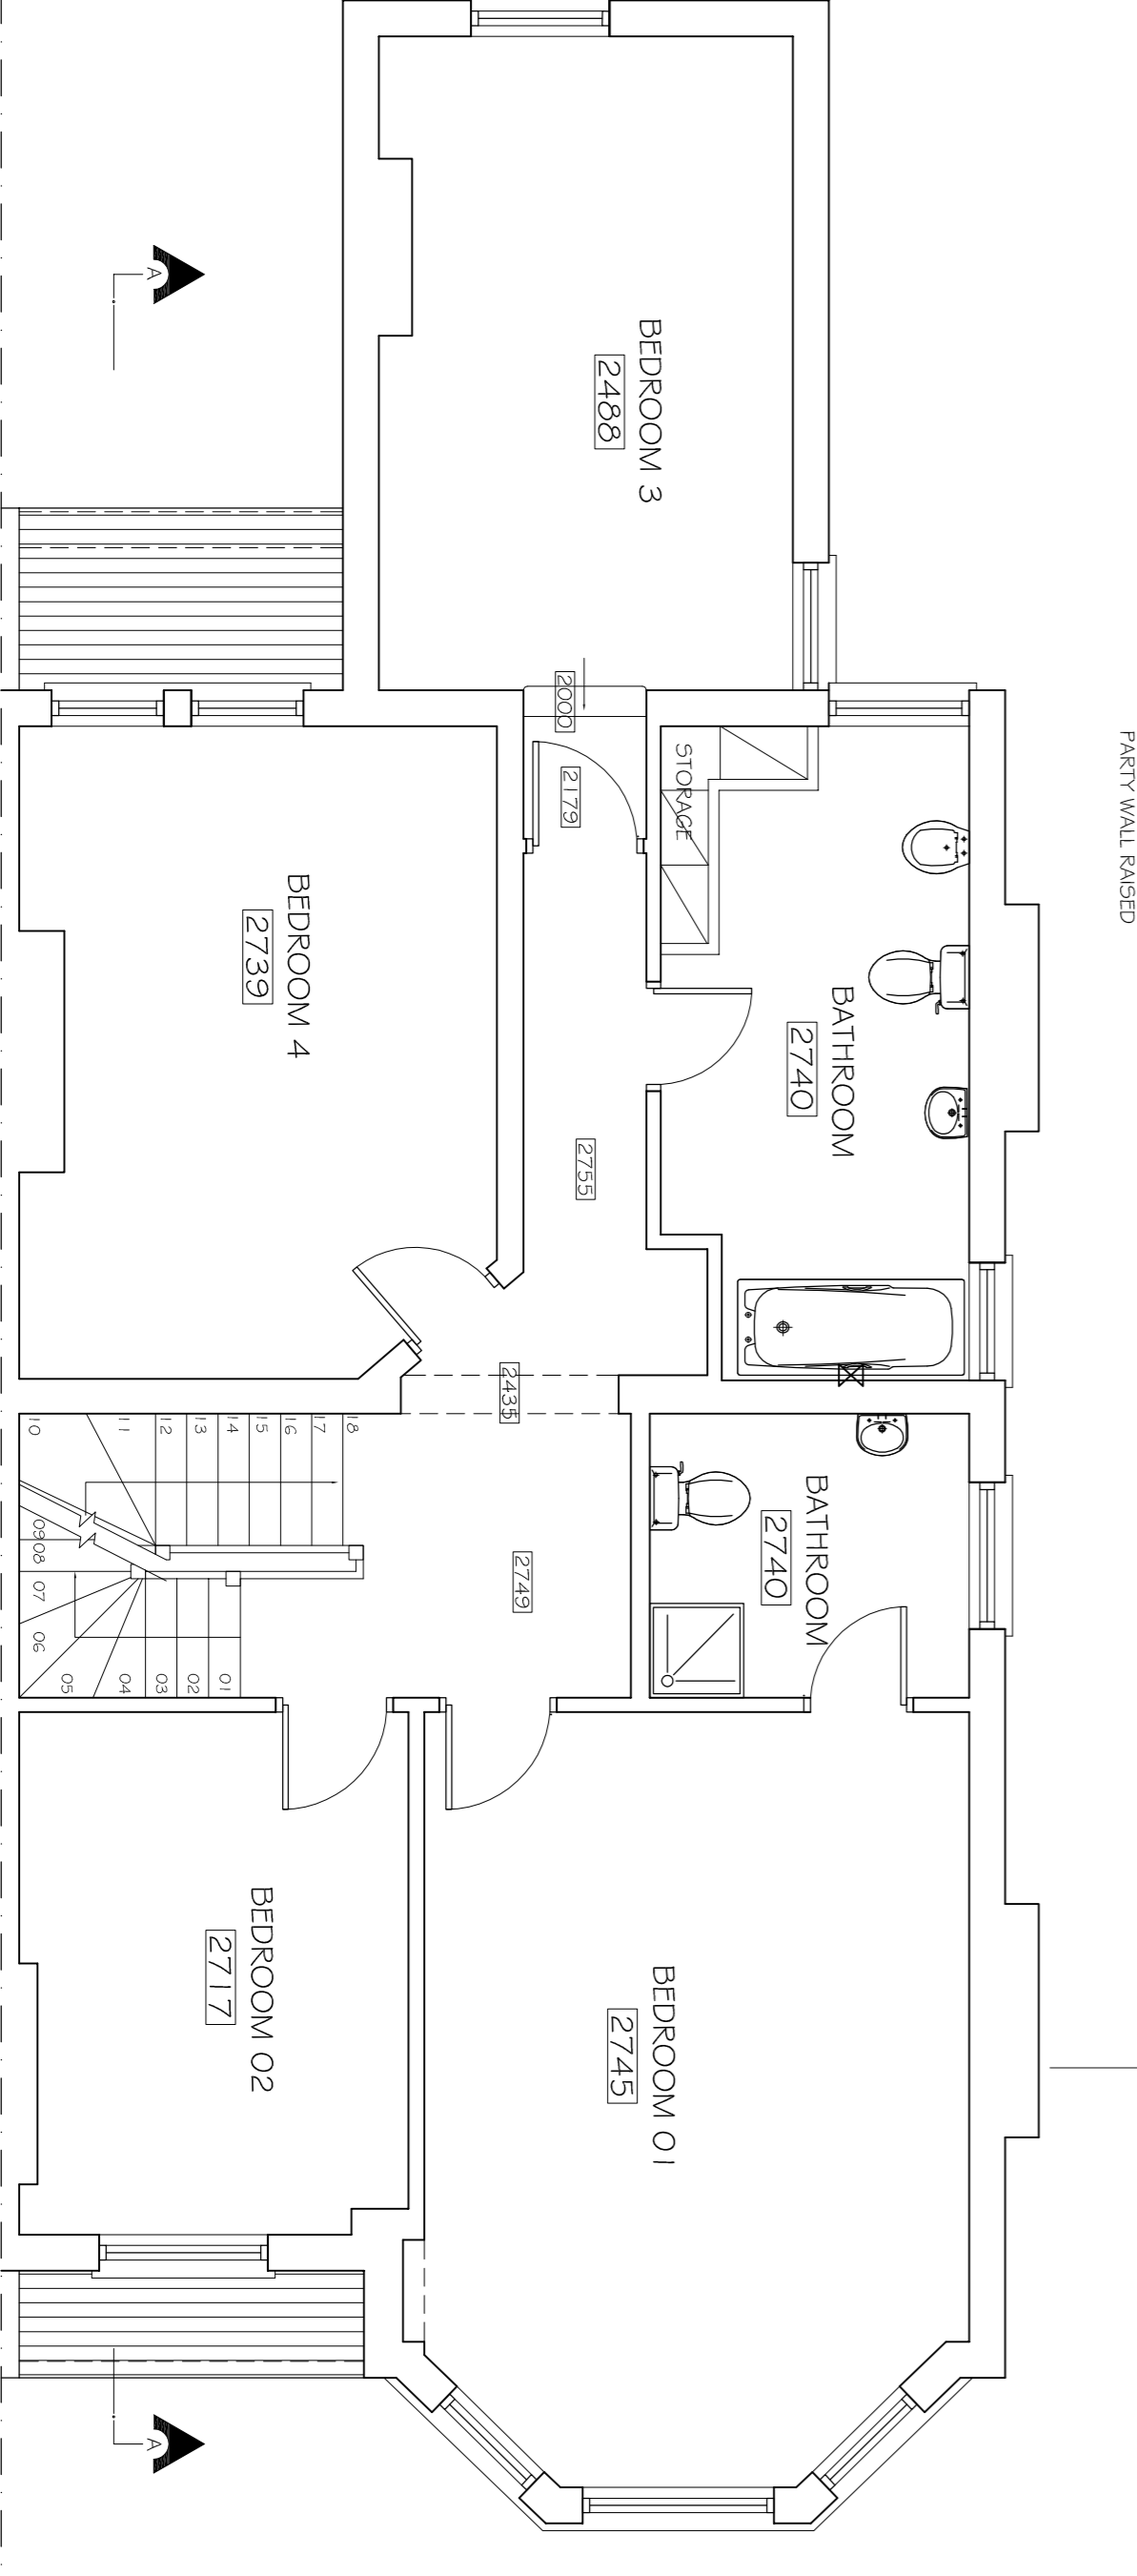

PROPOSED FIRST FLOOR PLAN

Copyright © Studio 136 Architects Ltd  
 This drawing is the property of Studio 136 Architects Ltd and is not to be reproduced, copied, loaned or submitted to any other party without the written consent of Studio 136 Architects Ltd.

This drawing is not to be scaled. DIM figured dimensions should be used. Studio 136 Architects prior to setting out or ordering of any materials.

**modern ATTICS & EXTENSIONS**

Studio 136, 116 Belfry Lane, London, N1 2SN  
 www.modernattics.com email: info@modernattics.com  
 0203626 0900 333 4007 / 020 7296 0222

**Project**  
 Loft Conversion  
 10 Small Road  
 NW2 3RL

**Client**  
 Mr and Mrs Cross  
 10 Small Road  
 London  
 NW2 3RL

**Drawing Title**  
 EXISTING PLANS  
 SECTION & ELEVATIONS

|                 |       |         |          |
|-----------------|-------|---------|----------|
| Scale           | Drawn | Checked | Approved |
| 1:100/1:50/0:01 | SIS   | -       | -        |
| 4/8/2015        | -     | -       | -        |

**Drawing Number**  
 ST\_APR16\_10SOM\_01

**Rev**  
 A