



NOTES:
 No dimensions are to be scaled from this drawing.
 All dimensions are to be checked on site, where
 discrepancy occurs between specification and
 drawings the supervising officer must be notified.



**SIDE ELEVATION
 GOTTFRIED MEWS**

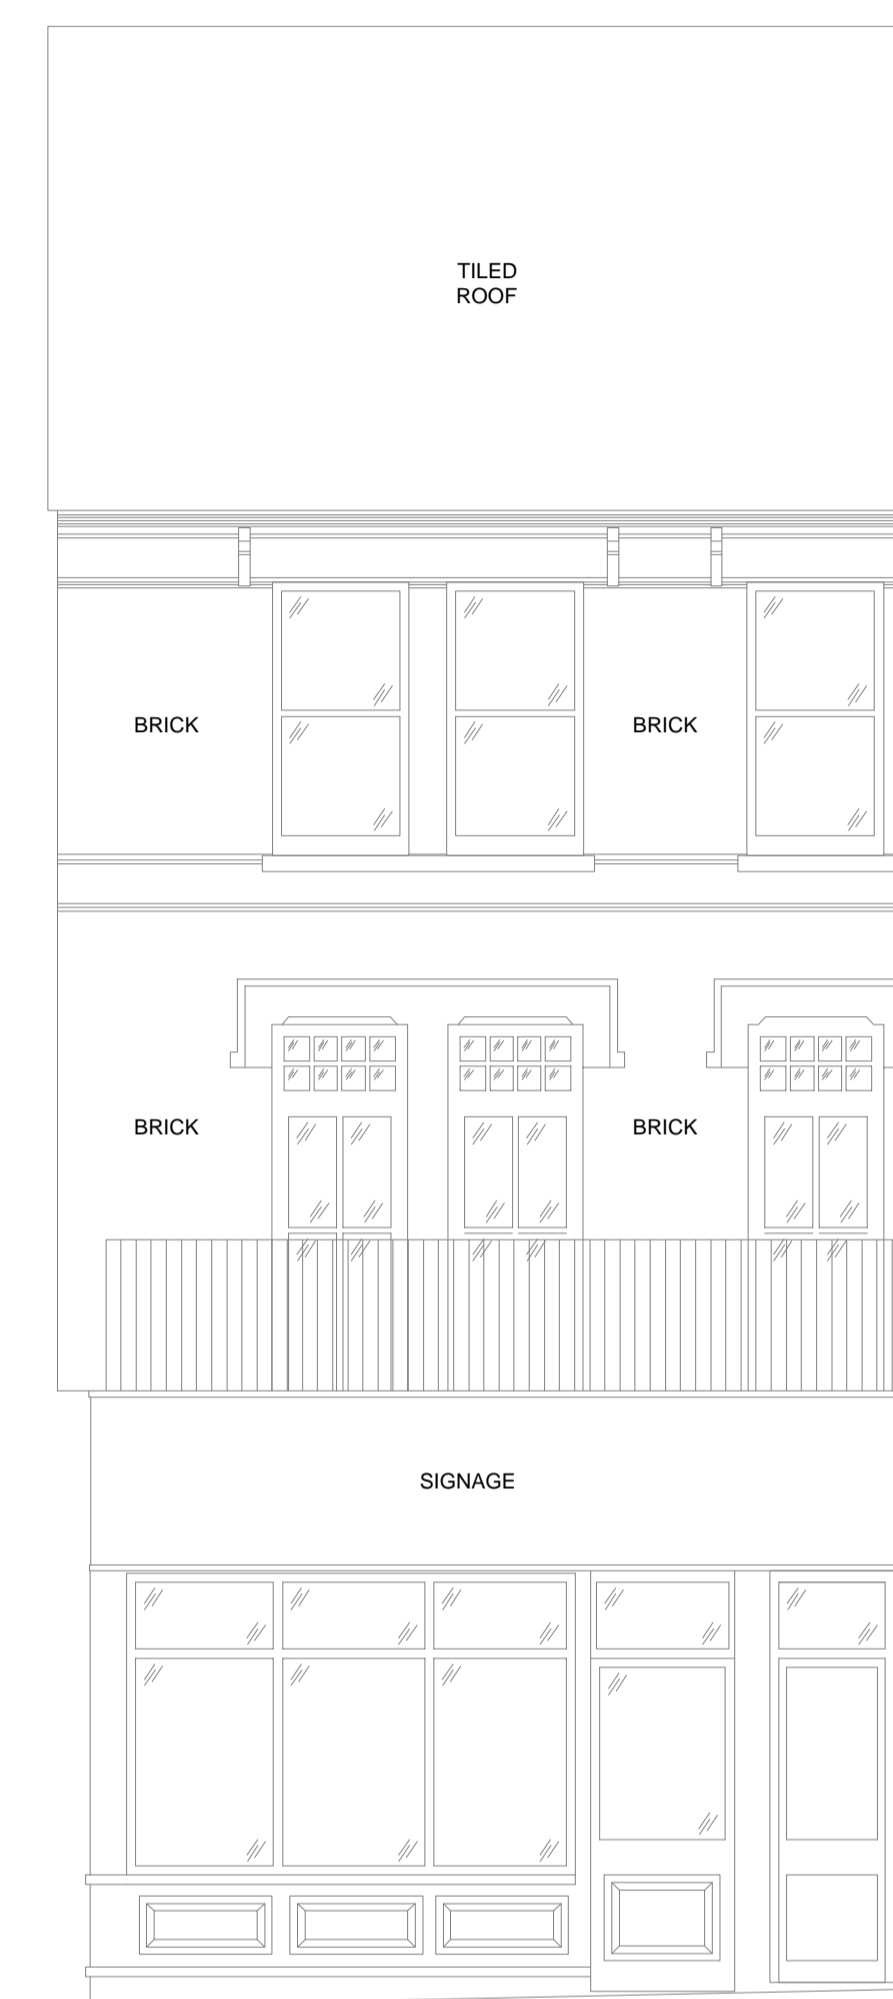

**FRONT ELEVATION
 FORTESS ROAD**

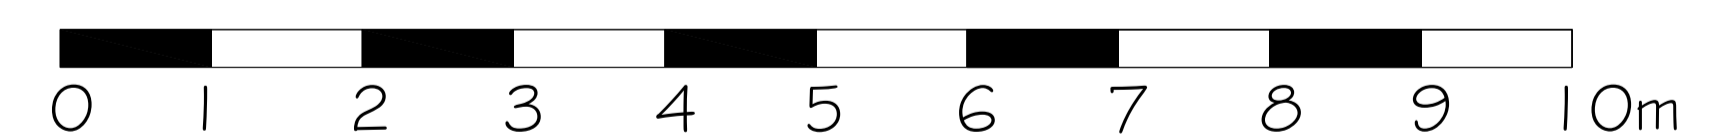

A	18.02.16	Side elevation added	RH
REV:	DATE:	DESCRIPTION:	CHECK:

DCADD
 Digital CAD Dimensions

MEASURED BUILDING SURVEYS
 LEASING PLANS
 TOPOGRAPHICAL SURVEYS

Business Design Solutions Limited trading as
 DCADD Digital CAD Dimensions

Third Floor, Fitz Eylwin House
 25 Holborn Viaduct, London EC1A 2BP
 T: +44 (0)20 7353 3266 W: www.dcadd.co.uk

PROPERTY:
**122 FORTESS ROAD
 LONDON
 NW5 2HL**

DRAWING TITLE:
**FRONT ELEVATION
 AS EXISTING**

SCALE @ A1:	DATE:	DRAWN:	IM
1:50	FEB 16	CHECKED:	RH

DRAWING NUMBER:	REV:
9984-02	A