

standard notes

1. Do not scale this drawing. 2. All dimensions must be checked on site and any discrepancies verified with the architect. 3. Unless shown otherwise, all dimensions are to structural surfaces.

THIS IS NOT A CONSTRUCTION DRAWING, IT IS UNSUITABLE FOR THE PURPOSE OF CONSTRUCTION AND MUST ON NO ACCOUNT BE USED AS SUCH.

drawing notes

DESIGN INTENT: These are design intent drawings and do not show full construction information. The Contractor must develop the details, without changing the visual, spatial or other performances, to provide a fully developed scheme including all concealed components such as wind posts, vapour barriers and cavity barriers. All dimensions on this drawing are taken to finished surfaces unless specifically indicated on the dimensions itself.

KEY: Existing building (assumed)

Proposed building

1. Internal partitions are centred on grid unless noted


otherwise

2. Dimensions marked ^{1*1} are from face of existing column or structural steel to finished face of drylining RISK MANAGMENT LOG:

RMS3: Asbestos containing materials : Possible asbestos containing materials located in voids that have not yet been inspected.

RMS4:Formation of new extension over existing building RMS5: Large elements and restricted working zone: The existing rear yard, access ramp and gated opening are all small in scale compared to some of the new construction components.

| revisions | | | | | | |
|-------------|------------------------|------------|----------|------------------------|--------------|------------------------|
| P1 07.02.14 | Issued for Information | P6 | 09.10.14 | Revised Planning and | P10 13.02.15 | Issued for information |
| P2 14.03.14 | 14 Issued for Costing | | | LBC Issue | P11 27.02.15 | Issued for Pre-Tender |
| | <u> </u> | P 7 | 29.10.14 | Stage D Addm. Issue | | Estimate |
| P3 02.05.14 | Stage D Issue | | 20110111 | | T1 05 00 15 | |
| P4 01.08.14 | Planning and LBC Issue | P8 | 16.12.14 | Building regulations | T1 25.03.15 | Issued for Tender |
| P5 01.10.14 | Revised Planning and | | | application | P12 31.03.15 | Building Regulations |
| 10 01.10.14 | LBC Issue | P9 23 | 00.01.15 | Issued for information | — | Application |
| | | | 23.01.15 | | P13 10.05.16 | Planning and LBC Issue |
| | | | | | | 5 |

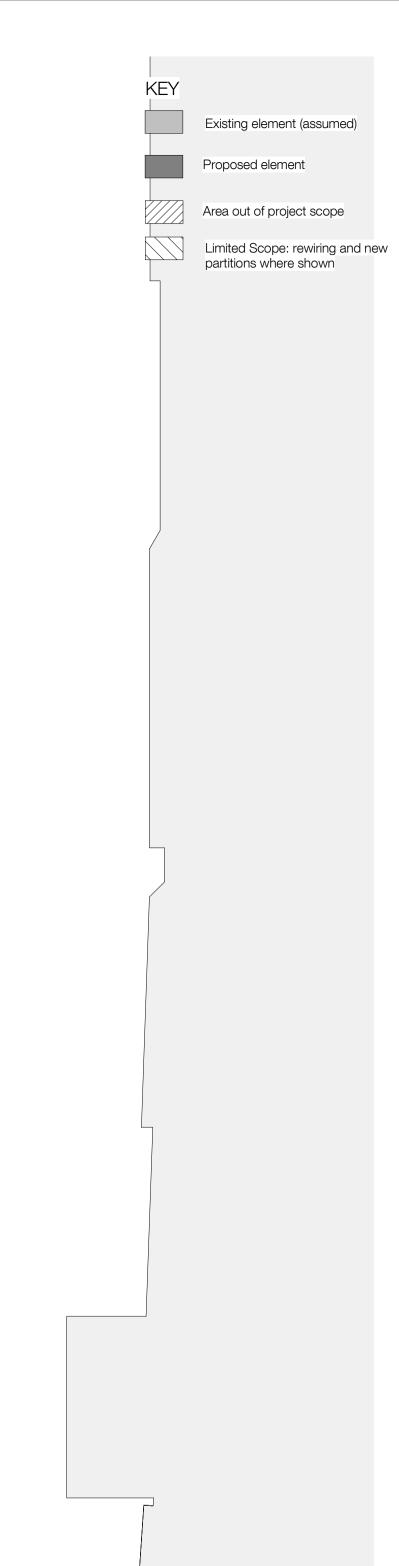



UCL LAWS **Bentham House**

date 01.08.14 scale

1:100

client UCL

drawing Proposed Roof Plan

Levitt Bernstein 1 Kingsland Passage London E8 2BB

t: 020 7275 7676 f: 020 7275 9348 w: levittbernstein.co.uk e: post@levittbernstein.co.uk

TG 3000 · L · 106 AF C:\Revit Local\3000_UCL Laws_CENTRAL_kimbo.sito.rvt

drawn checked drawing number

rev P13

Levitt Bernstein