




EXISTING NORTH EAST ELEVATION  
SCALE 1:100@A3  
EX-01

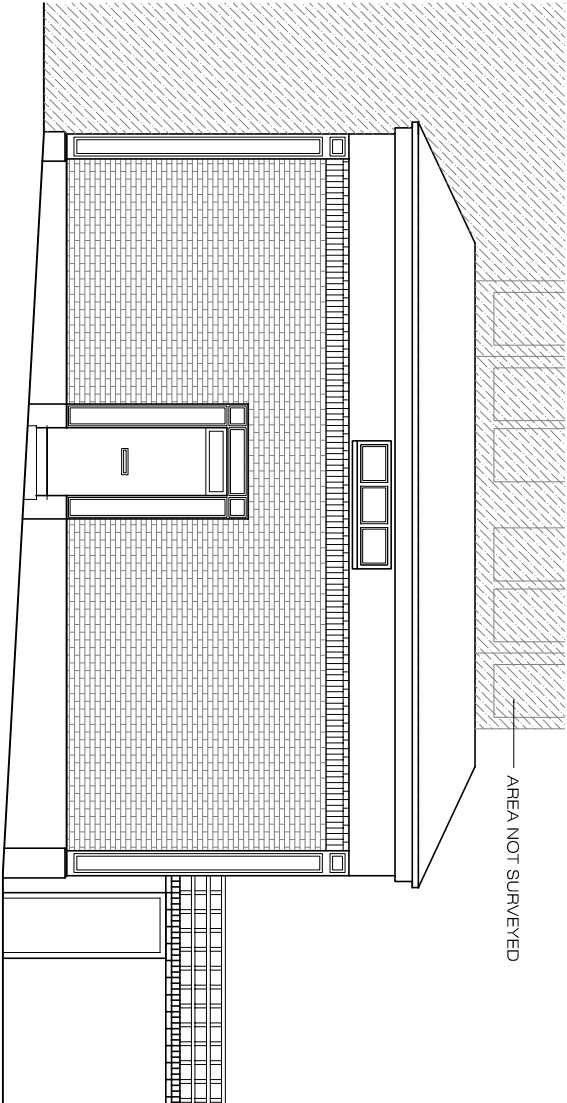


EXISTING NORTH ELEVATION  
SCALE 1:100@A3  
EX-01

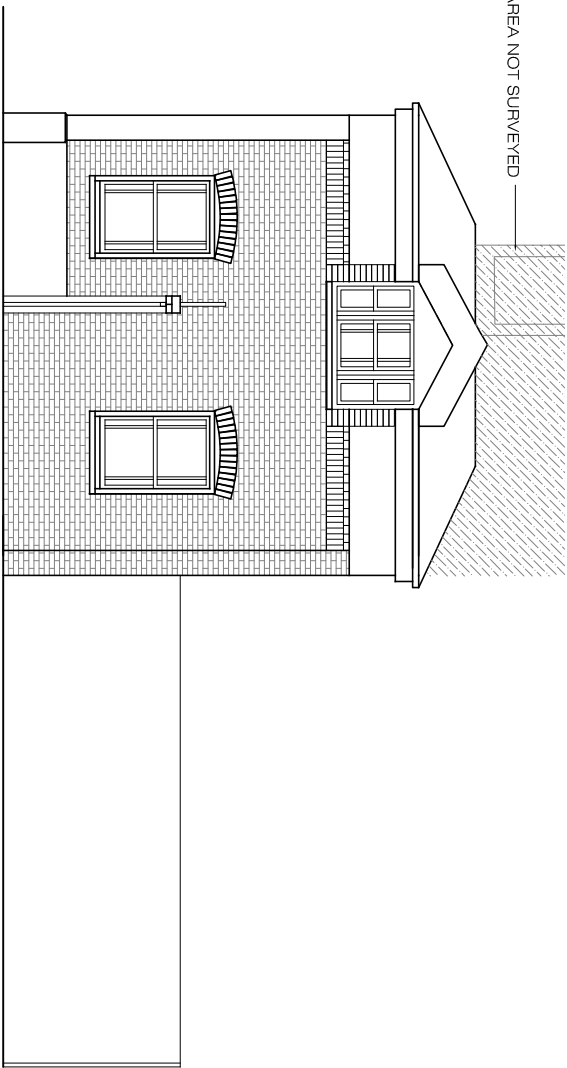


EXISTING NORTH WEST ELEVATION  
SCALE 1:100@A3  
EX-01

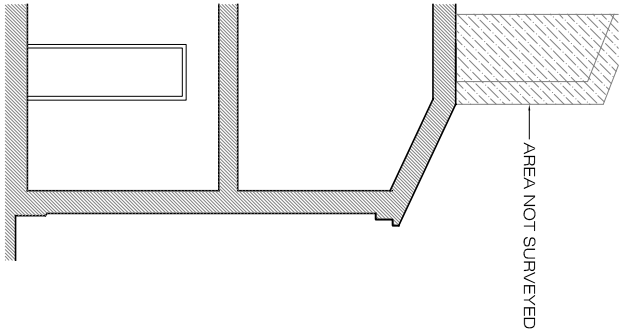

EXISTING SECTION A-A  
SCALE 1:100@A3  
EX-01

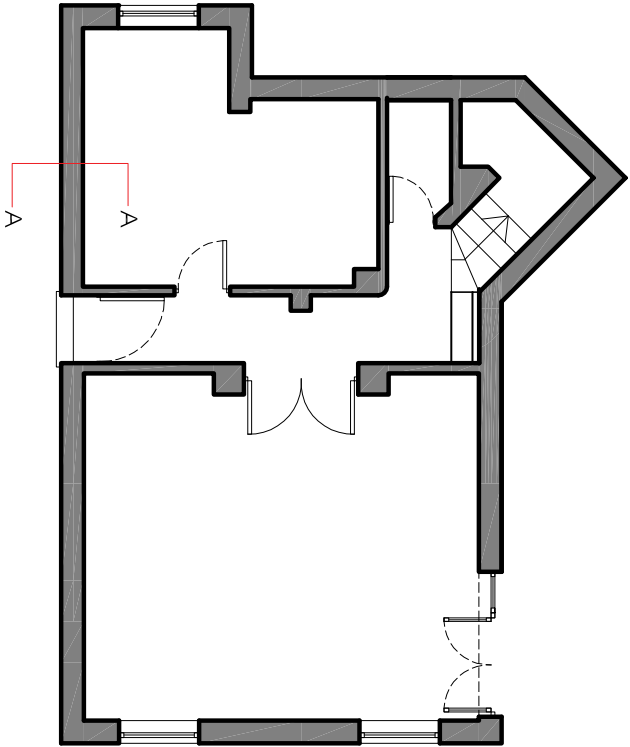

EXISTING GROUND FLOOR PLAN  
SCALE 1:100@A3  
EX-01

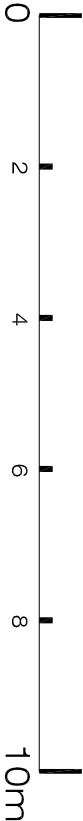

Ground Floor Office  
33 Belsize Lane  
L o n d o n N W 3 5 A S  
Office: +44 (0) 207 431 9014  
s.sandler@xularchitecture.co.uk  
www.xularchitecture.co.uk

PLEASE NOTE:

1. ALL DIMENSIONS TO BE CHECKED ON SITE BEFORE FABRICATION.
2. CONTRACTOR TO REFER TO ENGINEERS DRAWINGS BEFORE PROCEEDING WITH WORKS.
3. ALL DRAWINGS AND DESIGNS ARE COVERED BY DESIGN RIGHT (INTELLECTUAL PROPERTY) AND MAY NOT BE DISTRIBUTED, COPIED OR ISSUE WITHOUT WRITTEN PERMISSION OF THE ARCHITECT.
4. ALL DESIGN CONCEPTS ARE THE SOLE PROPERTY OF THE ARCHITECT AND NO ADAPTATIONS, REPRODUCTIONS OR COPIES MAY BE MADE WITHOUT WRITTEN PERMISSION OF THE ARCHITECT.
5. THESE DRAWINGS ARE SUBJECT TO ANY VARIATION REQUIRED OR RECOMMENDATION BY ANY STATUTORY AUTHORITY, OR FOR THE BETTER CARRYING OUT OF THE WORKS.
6. SAMPLES TO BE PROVIDED BY CONTRACTOR FOR THE ARCHITECT APPROVAL.
7. ALL FINISHES TO ARCHITECT SATISFACTION.
8. ALL DRAWINGS TO BE APPROVED BY THE ARCHITECT BEFORE CONSTRUCTION.

ADDITIONAL NOTES:

REVISIONS

No	Date	Description Issue For	Issue By
00	05/05/16	INFORMATION	AM
01	10/05/16	PLANNING	AM

Client  
PRIVATE CLIENT

Project  
29 Perrins Walk  
NW3 6TH

Title

EXISTING  
Ground Floor Plan and Elevations

Scale	1/100@A3	Dwg. No.	Rev.
Date	10/05/16	EX-01	01
Drawn	AM	Project Number	16_09
Checked	SS		