




EXISTING NORTH EAST ELEVATION
SCALE 1:100@A3 EX-02

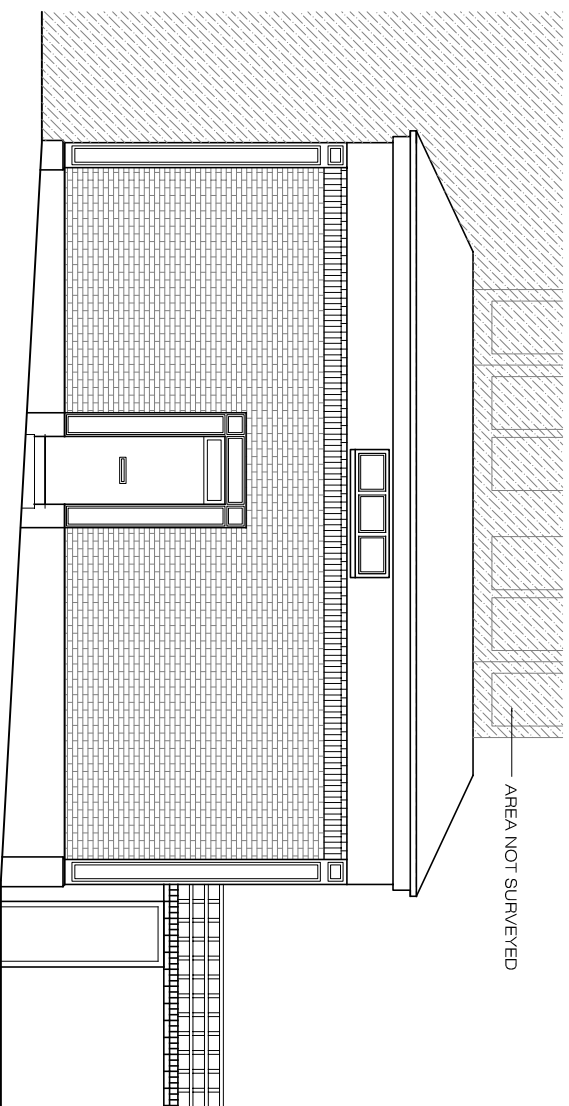


EXISTING NORTH ELEVATION
SCALE 1:100@A3 EX-02

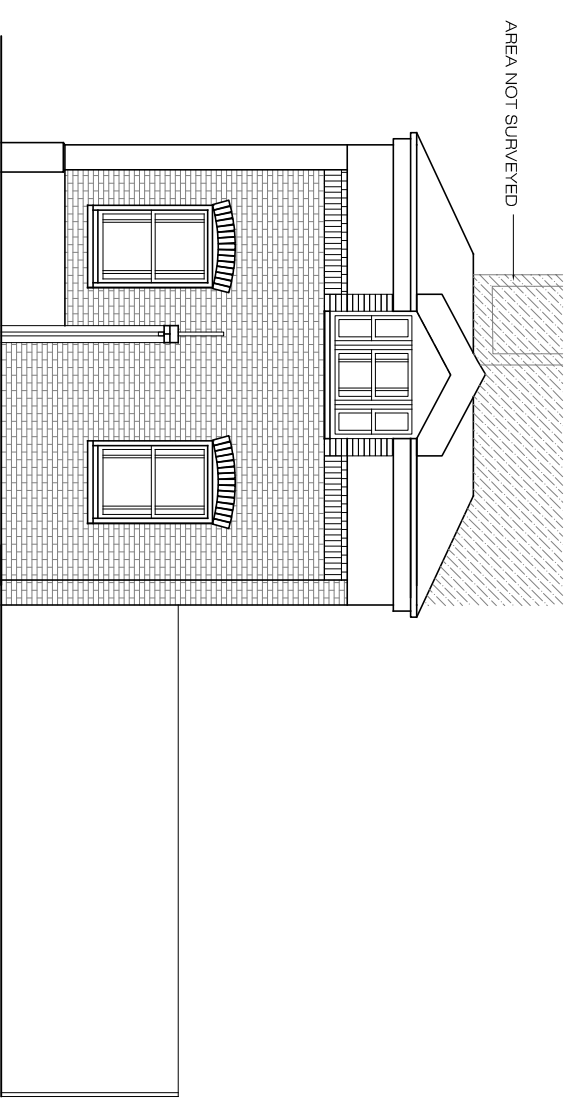


EXISTING NORTH WEST ELEVATION
SCALE 1:100@A3 EX-02

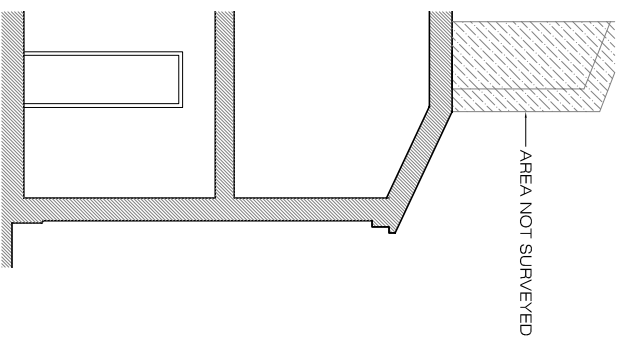

EXISTING SECTION A-A
SCALE 1:100@A3 EX-02

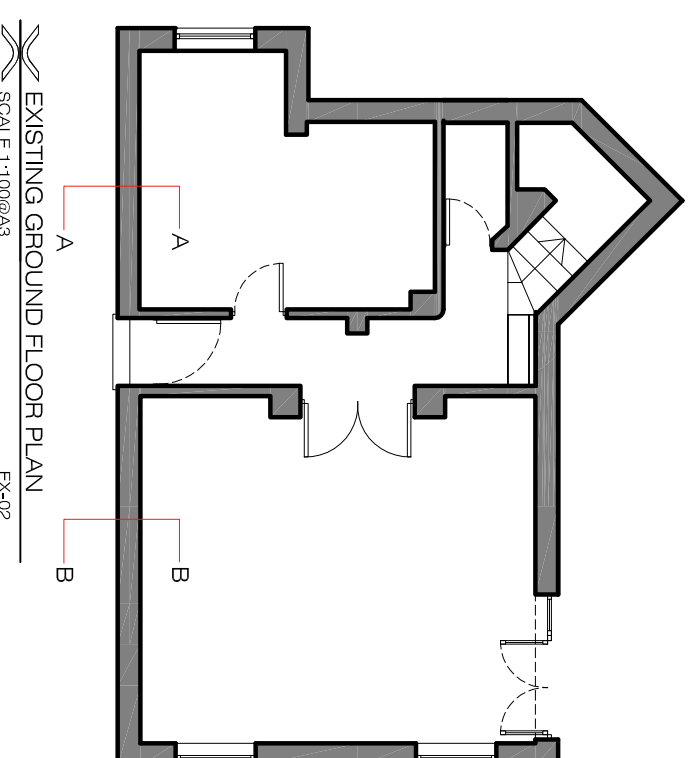

EXISTING GROUND FLOOR PLAN
SCALE 1:100@A3 EX-02

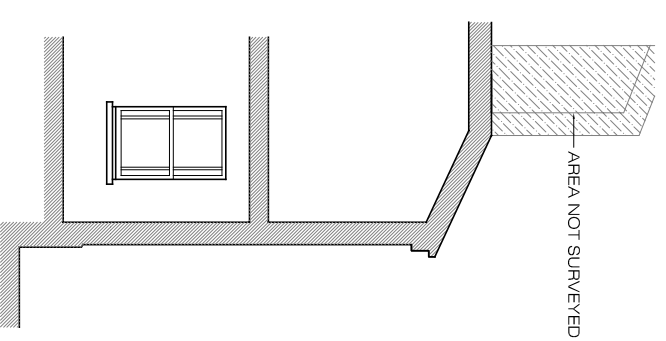

EXISTING SECTION B-B
SCALE 1:100@A3 EX-02

PLEASE NOTE:

1. ALL DIMENSIONS TO BE CHECKED ON SITE BEFORE FABRICATION.
2. CONTRACTOR TO REFER TO ENGINEERS DRAWINGS BEFORE PROCEEDING WITH WORKS.
3. ALL DRAWINGS AND DESIGNS ARE COVERED BY DESIGN RIGHT (INTELLECTUAL PROPERTY) AND MAY NOT BE DISTRIBUTED, COPIED OR REPRODUCED WITHOUT WRITTEN PERMISSION OF THE ARCHITECT.
4. ALL DESIGN CONCEPTS ARE THE SOLE PROPERTY OF THE ARCHITECT AND NO ADAPTATIONS, REPRODUCTIONS OR COPIES MAY BE MADE WITHOUT WRITTEN PERMISSION OF THE ARCHITECT.
5. THESE DRAWINGS ARE SUBJECT TO ANY VARIATION REQUIRED OR RECOMMENDATION BY ANY STATUTORY AUTHORITY, OR FOR THE BETTER CARRYING OUT OF THE WORKS.
6. SAMPLES TO BE PROVIDED BY CONTRACTOR FOR THE ARCHITECT APPROVAL.
7. ALL FINISHES TO ARCHITECT SATISFACTION.
8. ALL DRAWINGS TO BE APPROVED BY THE ARCHITECT BEFORE CONSTRUCTION.

ADDITIONAL NOTES:

REVISIONS

No	Date	Description Issue For	Issue By
00	05/05/16	INFORMATION	AM
01	10/05/16	PLANNING	AM

Client
PRIVATE CLIENT

Project
29 Perrins Walk
NW3 6TH

Title
**EXISTING
Ground Floor Plan and Elevations**

Scale	Dwg. No.	Rev.
1/100@A3	EX-02	01
Date	10/05/16	
Drawn	AM	
Checked	SS	
	Project Number	16_09



Ground Floor Office

33 Belsize Lane

London NW3 5AS

Office: +44 (0) 207 431 9014

s.sandler@xularchitecture.co.uk

www.xularchitecture.co.uk