



This drawing is prepared for the purposes of a planning application and to show design intent only. The information contained herein must not be used for costing, construction, engineering or any other purposes without agreement in writing from Waugh Thistleton Architects Ltd.

NOTES

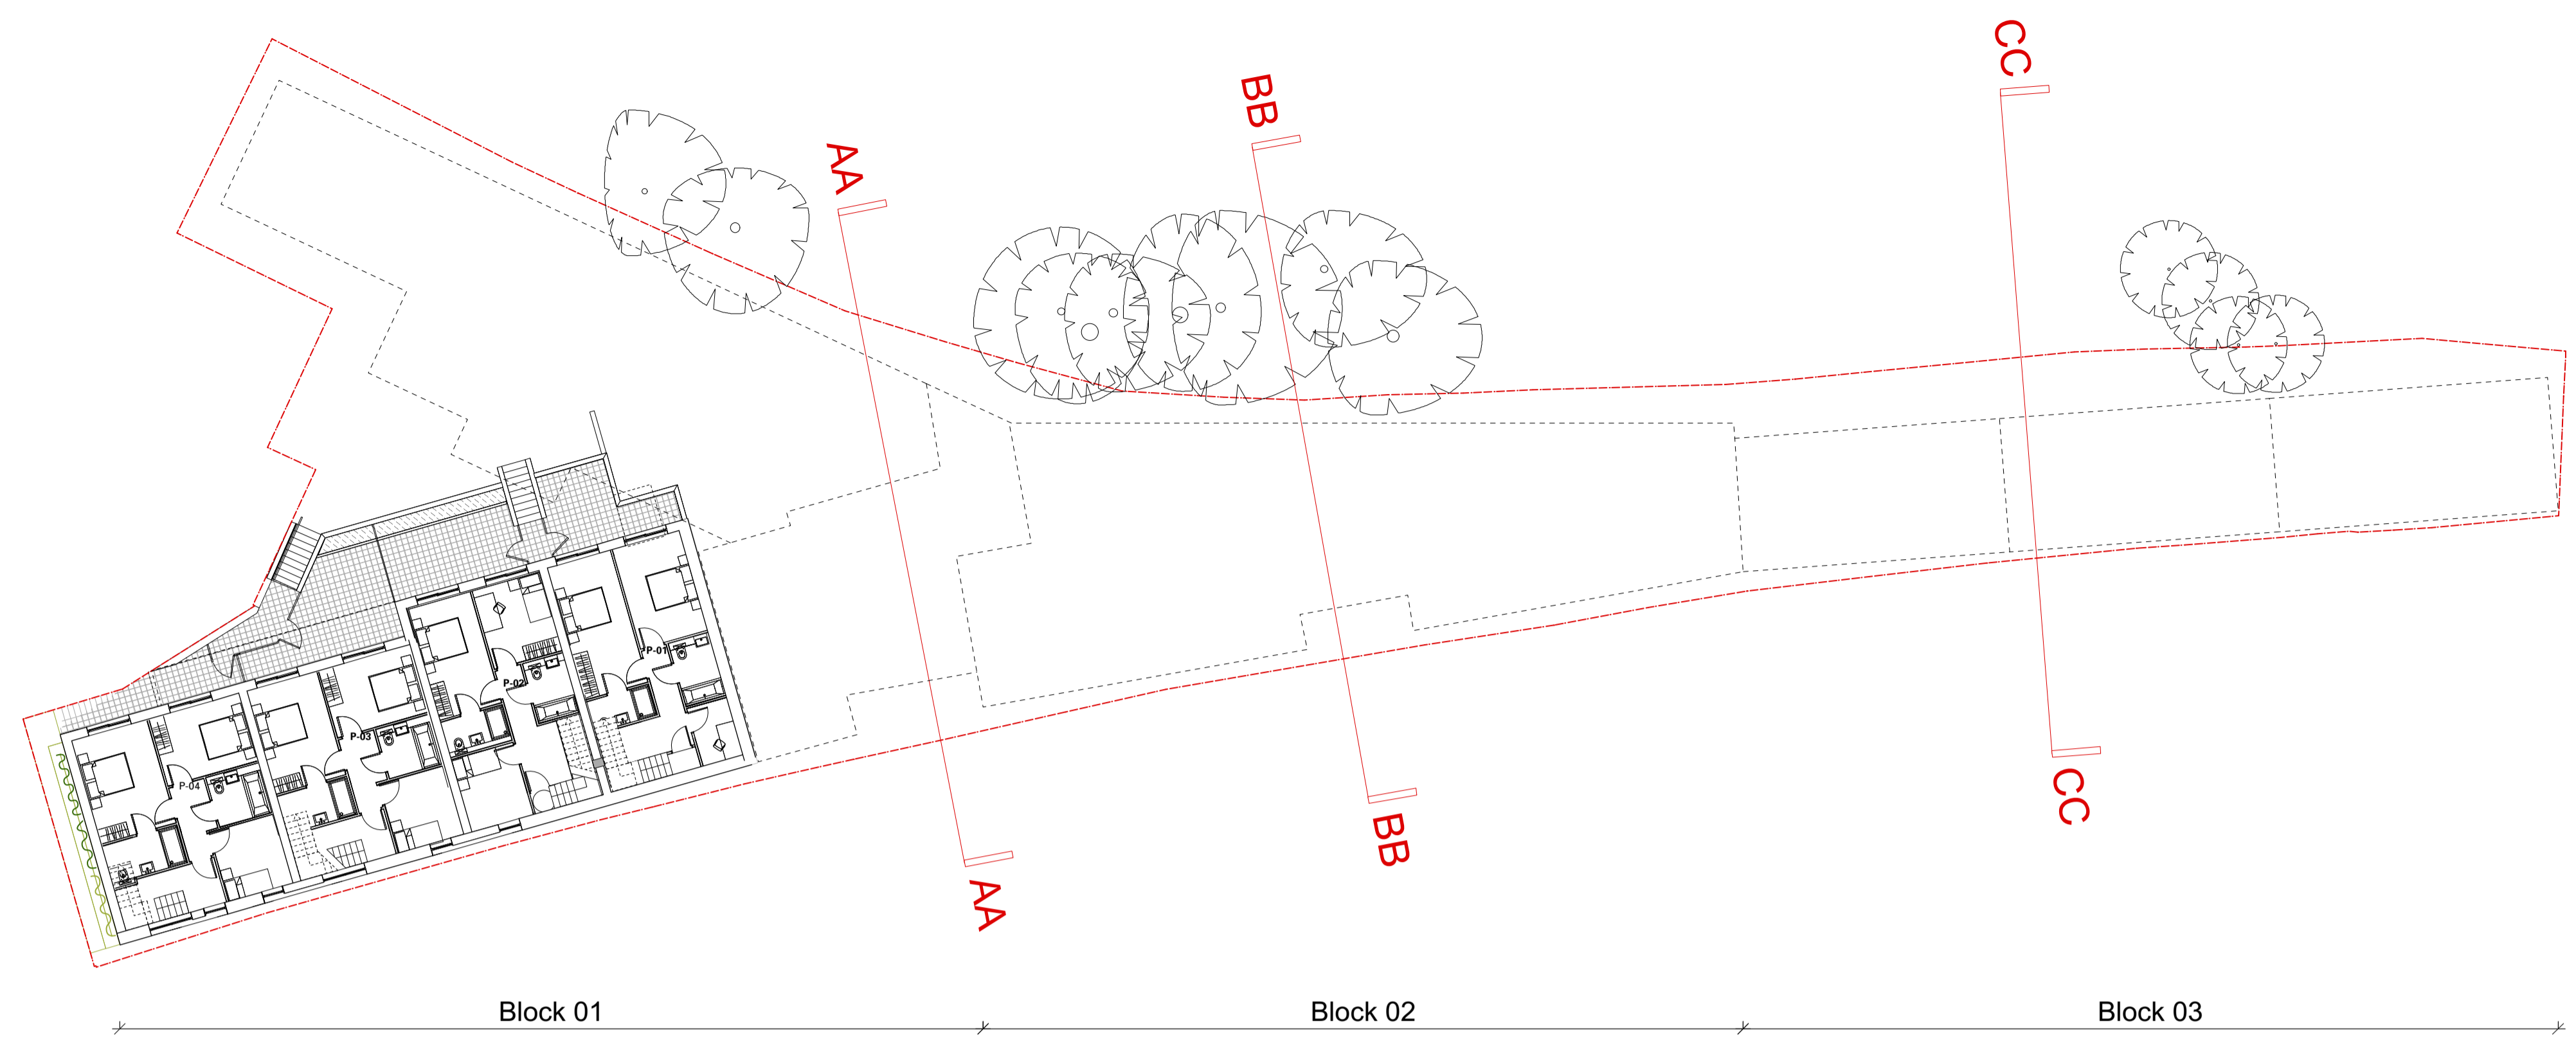

1 LOWER GROUND FLOOR PLAN

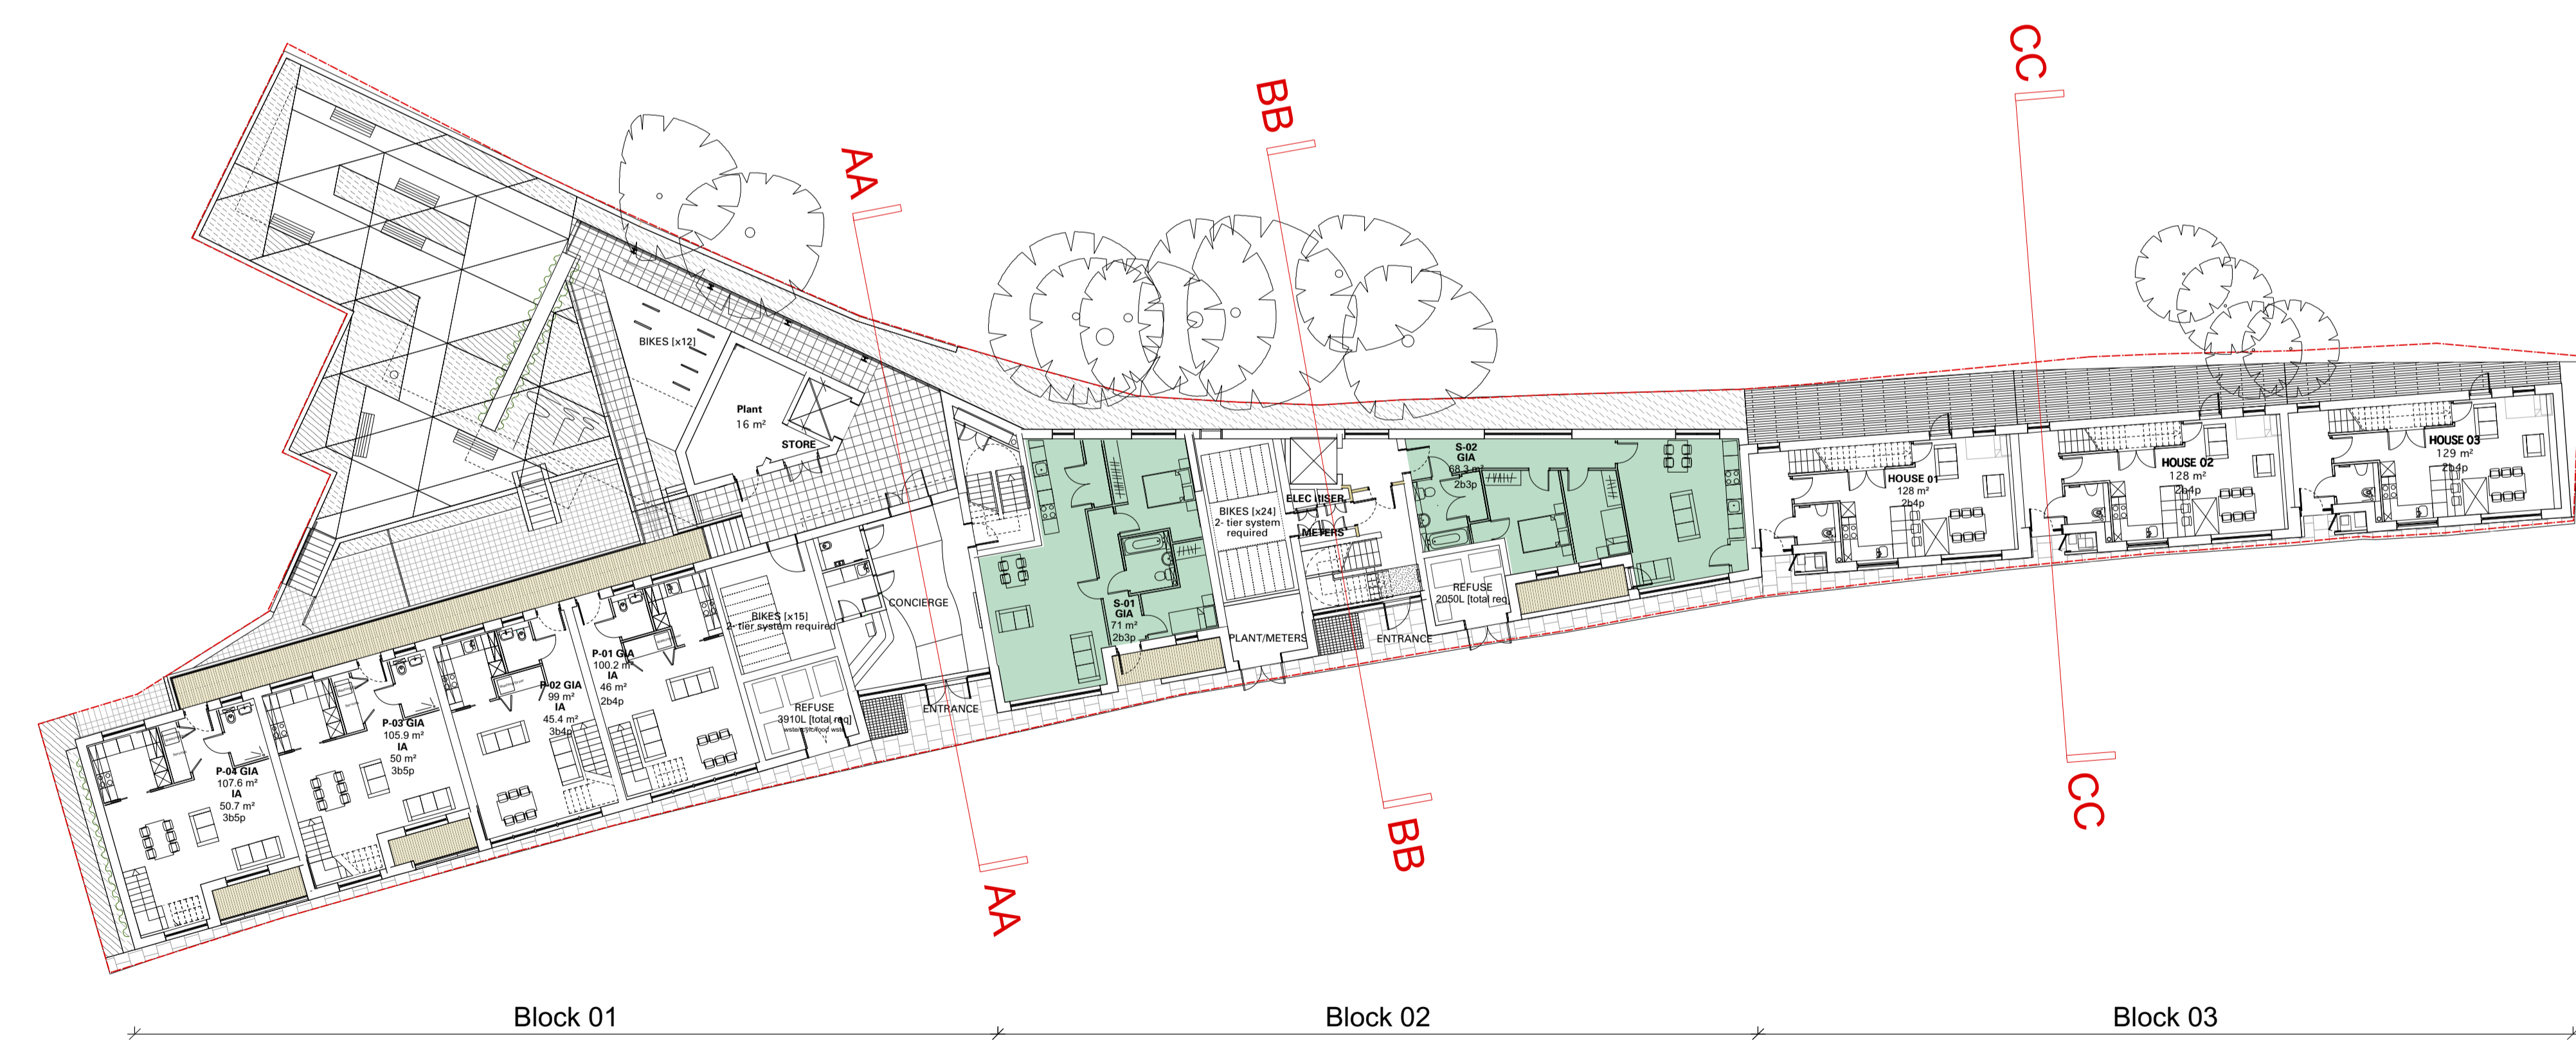

2 GROUND FLOOR PLAN

--- Site Boundary
 Affordable housing

0 5 10 15 M

REV	COMMENTS	DATE	CHK

STATUS
PLANNING

Job Iverson Road
 Title Lower Ground Floor Plan
 Ground Floor Plan
 Date July 2015
 Scale 1:200 @ A1 1:400 @ A3
 Drawn AO

Waugh Thistleton
 Architects Ltd
 71 Park Street
 London EC2A 4NA
 Telephone +44 (0)20 7613 5727
 Fax +44 (0)20 7613 5749
 email/web waughthistleton.com

architects **Waugh Thistleton**

1-475-PL-100A