



This drawing is prepared for the purposes of a planning application and to show design intent only. The information contained herein must not be used for costing, construction, engineering or any other purposes without agreement in writing from Waugh Thistleton Architects Ltd.

NOTES

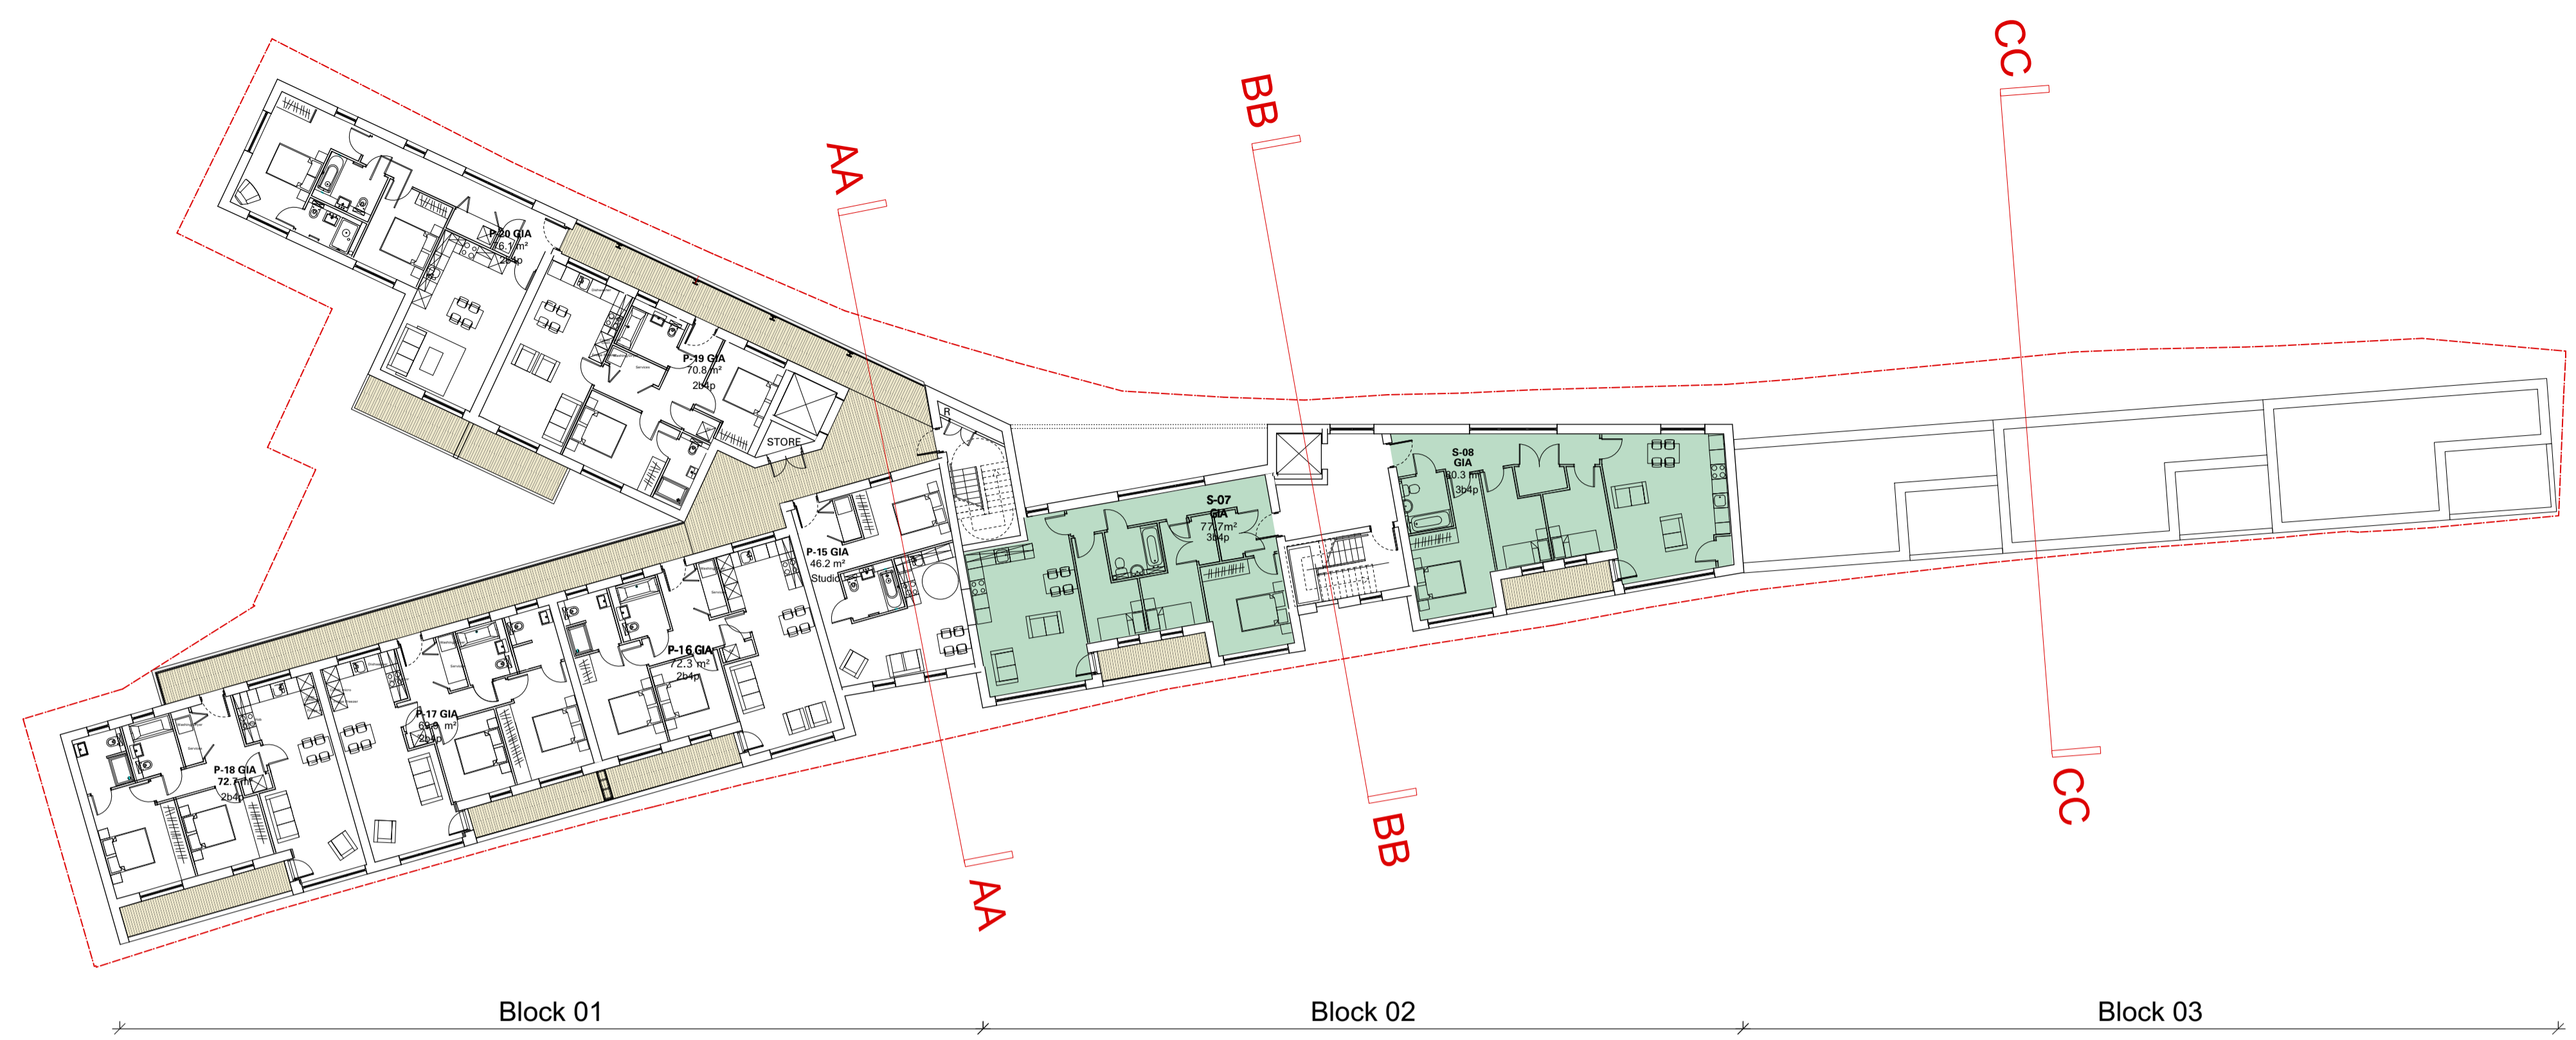

1 THIRD FLOOR PLAN

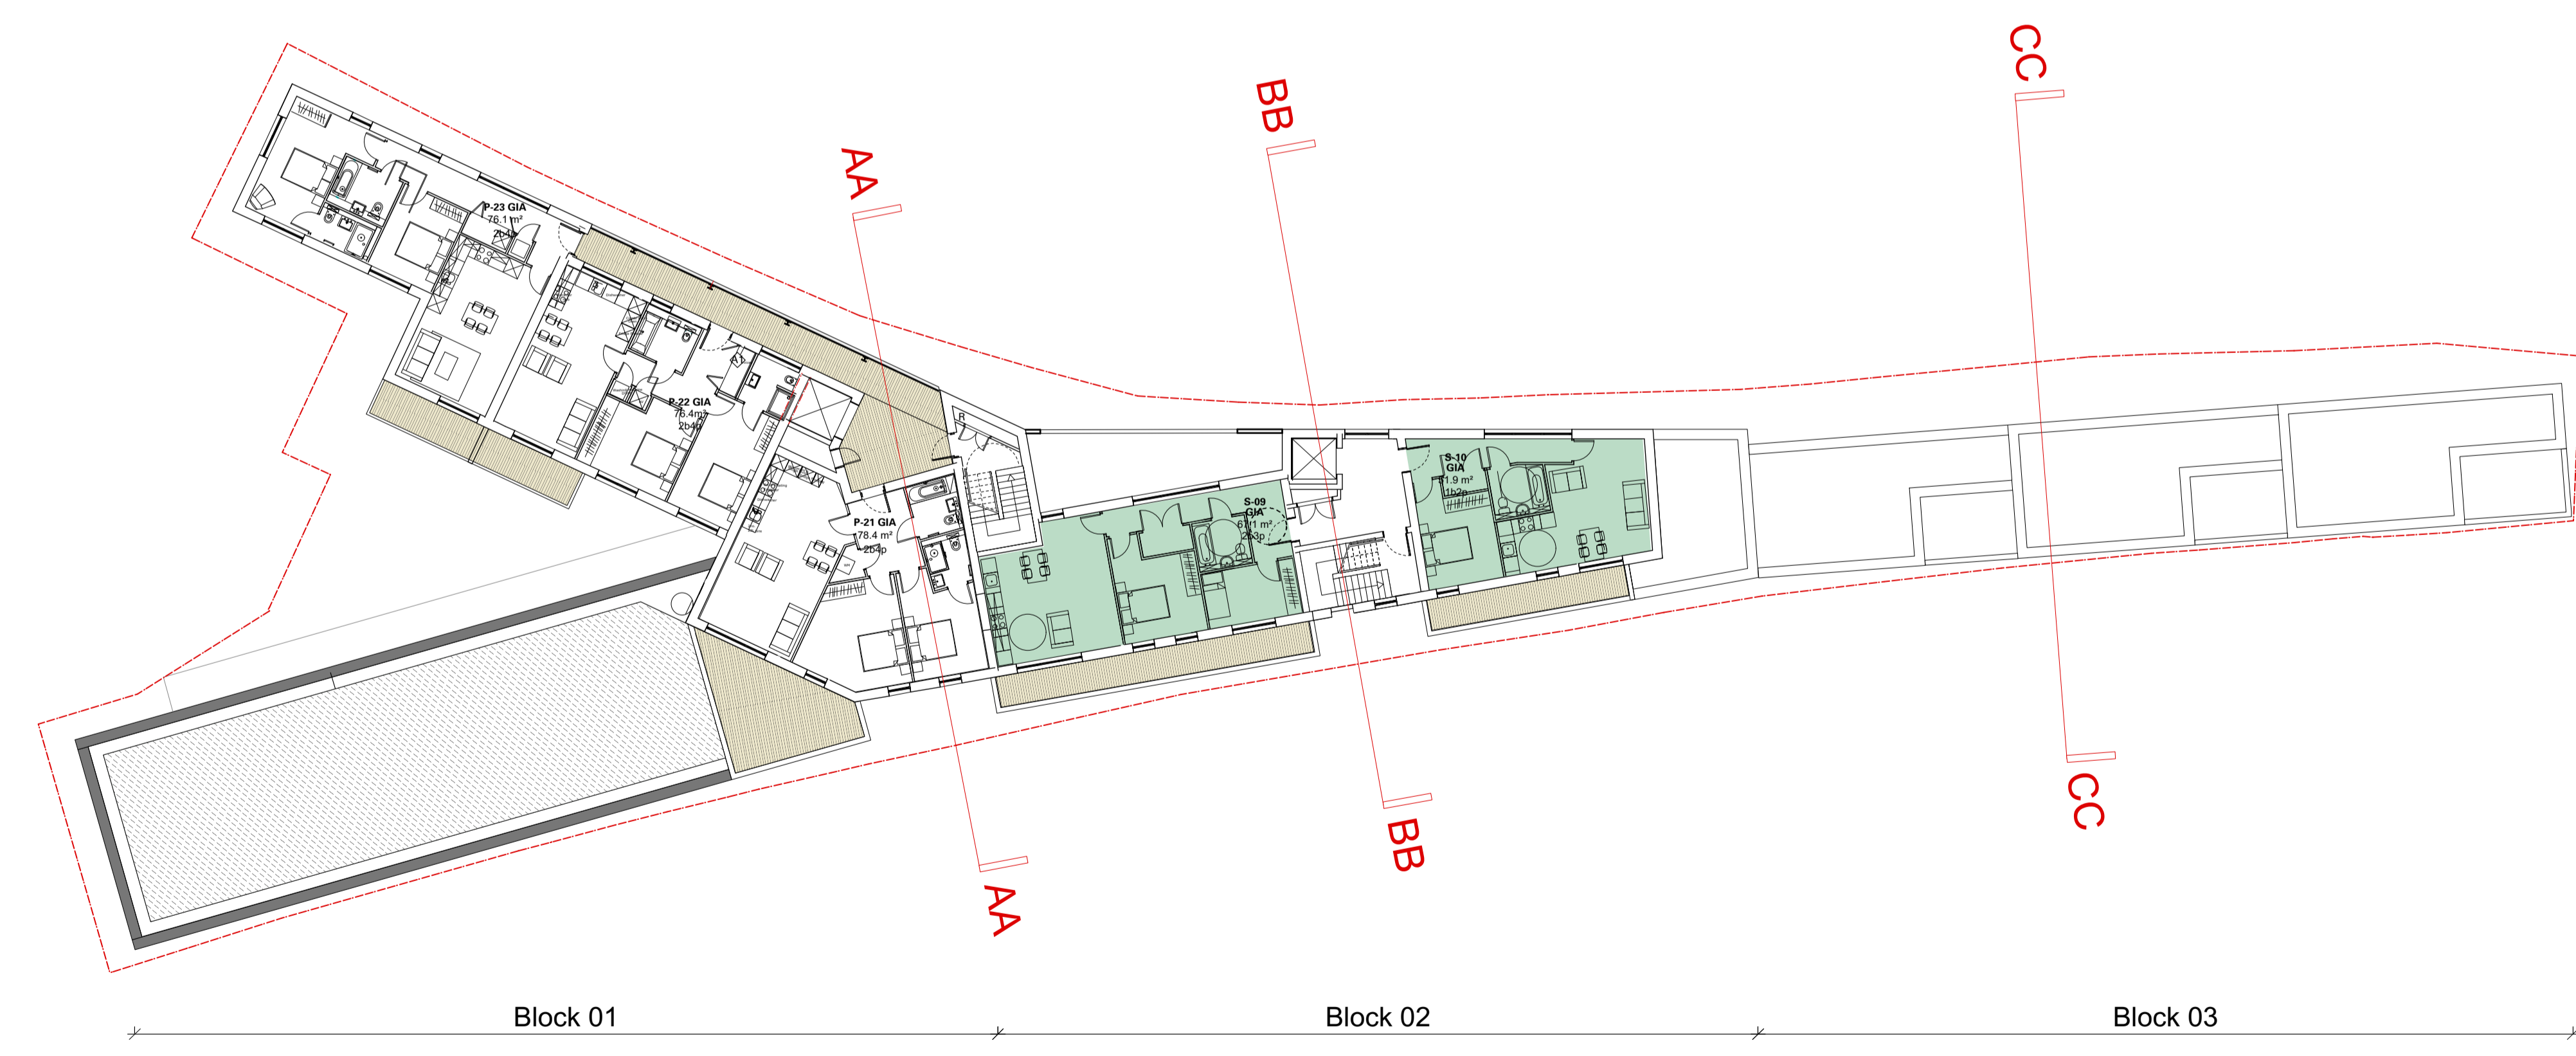

2 FOURTH FLOOR PLAN

- - - Site Boundary
- Affordable housing



REV	COMMENTS	DATE	CHK
STATUS			

PLANNING

Job Iverson Road
 Title Third Floor Plan
 Fourth Floor Plan
 Date July 2015
 Scale 1:200 @ A1 1:400 @ A3
 Drawn AO

1-475-PL-102A

Waugh Thistleton
 Architects Ltd
 71, Park Street
 London EC2A 4NA
 Telephone
 +44 (0)20 7613 5727
 Fax
 +44 (0)20 7613 5749
 email/web
 waughthistleton.com

architects Waugh Thistleton