



Copyright: All rights reserved. This drawing must not be reproduced without permission.  
 Only the original drawing should be relied upon. Contractors, sub-contractors and suppliers must verify all dimensions on site before commencing any work or making any shop drawings.  
 All shop drawings to be submitted to the architect / interior designer for comment prior to fabrication.  
 This drawing is to be read in conjunction with the architect's / interior designer's specification, bills of quantities / schedules, structural, mechanical & electrical drawings and all discrepancies are to be reported to the architect / interior designer.  
 Do not scale from this drawing. Dimensions are in millimetres unless otherwise stated.

**NOTES**

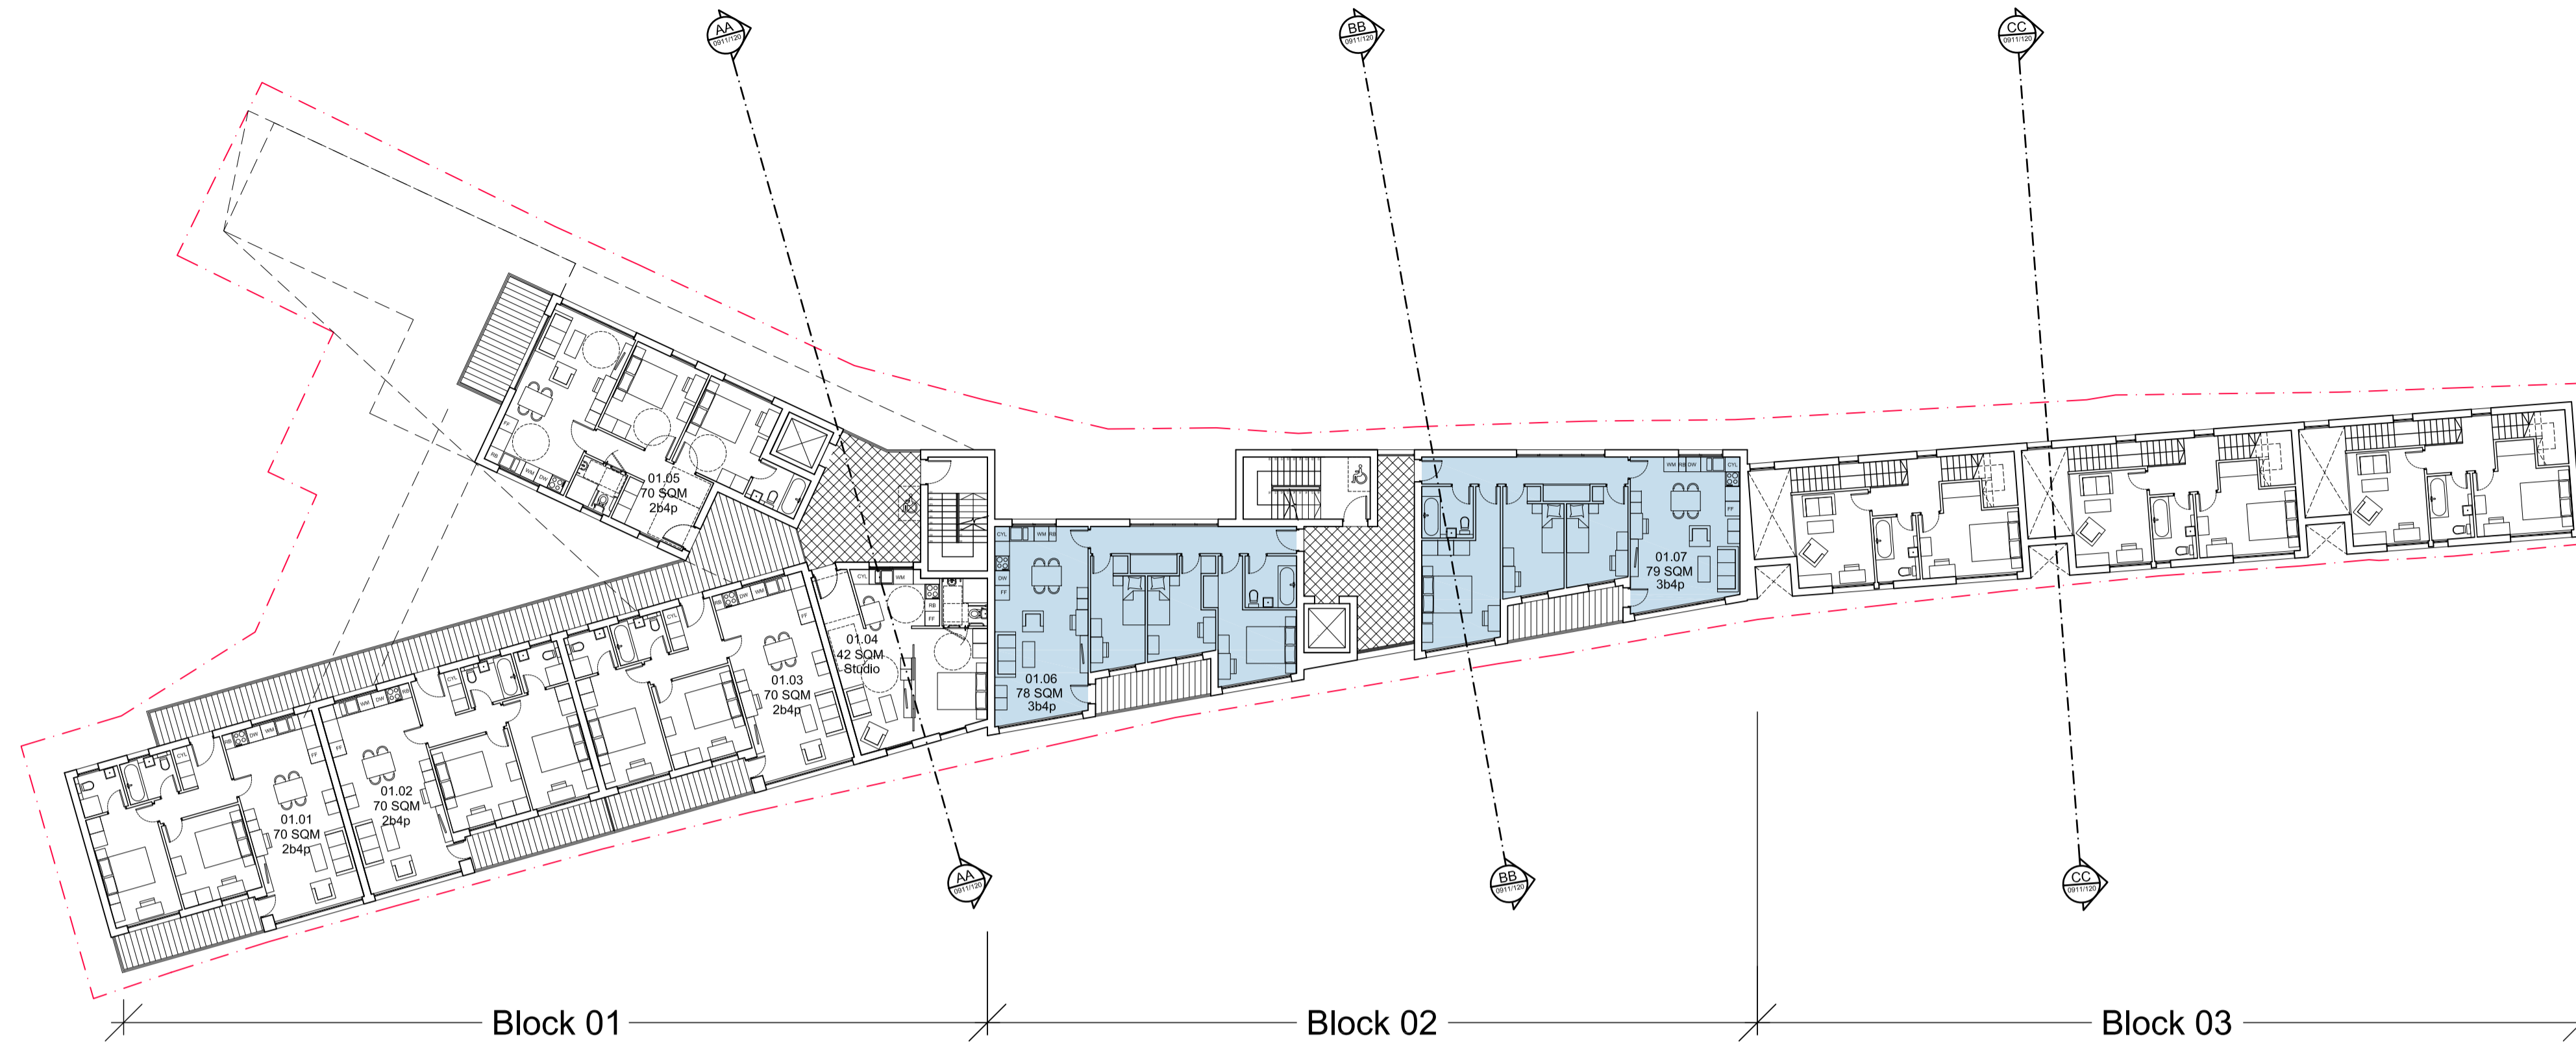

First Floor  
Scale 1:200

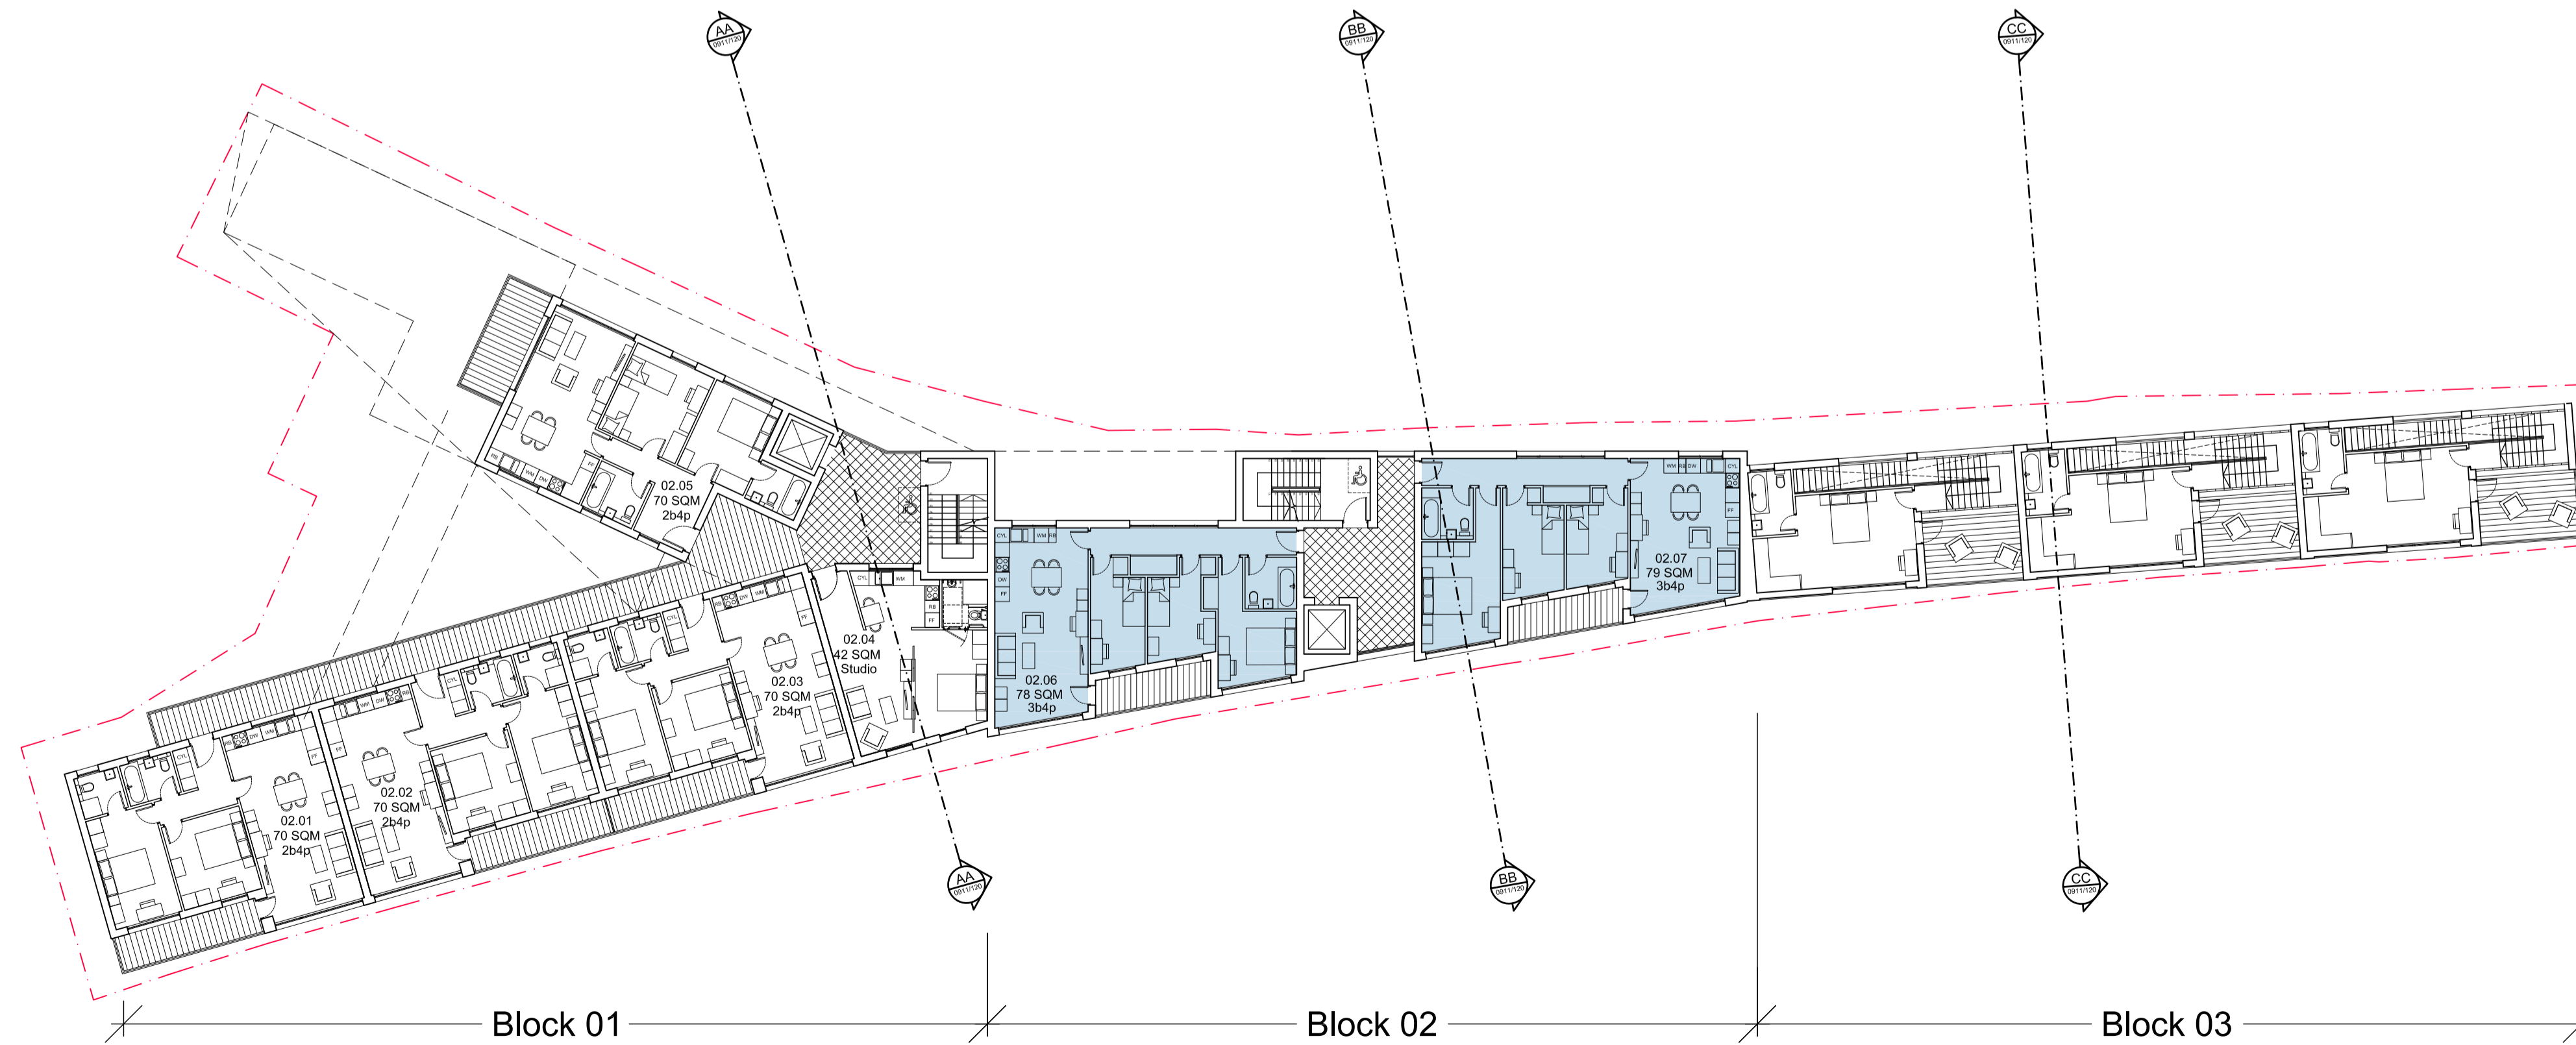

Second Floor  
Scale 1:200

**Affordable housing provision key**

- Social rented
- Shared ownership

| rev | amendments  | date     | by |
|-----|---|----------|----|
| B   | Ensuite bathrooms removed as requested by LBC       | 08.05.12 | JB |
| A   | Affordable housing provision illustrated by colours | 04.04.12 | JB |

**dexter moren associates**  
 architecture urban design  
 interior design creative media  
 www.dextermoren.com  
 email@dextermoren.com

57d  
 jamestown road  
 london nw1 7db  
 UK

t: 020 7267 4440  
 f: 020 7267 6044

architecture

project  
 163 Iverson Road  
 West Hampstead NW6

client  
 Winbush Properties Ltd

drawing title  
 First & Second Floor Plans

drawing status  
 Planning

scale 1:200 @ A1 12.12.11 drawn by JM checked by HL

scale 1:400 @ A3

job no. 0911 drawing no. PL-101 revision B

