



Copyright: All rights reserved. This drawing must not be reproduced without permission.  
 Only the original drawing should be relied upon. Contractors, sub-contractors and suppliers must verify all dimensions on site before commencing any work or making any shop drawings.  
 All shop drawings to be submitted to the architect / interior designer for comment prior to fabrication.  
 This drawing is to be read in conjunction with the architect's / interior designer's specification, bills of quantities / schedules, structural, mechanical & electrical drawings and all discrepancies are to be reported to the architect / interior designer.  
 Do not scale from this drawing. Dimensions are in millimetres unless otherwise stated.

**NOTES**

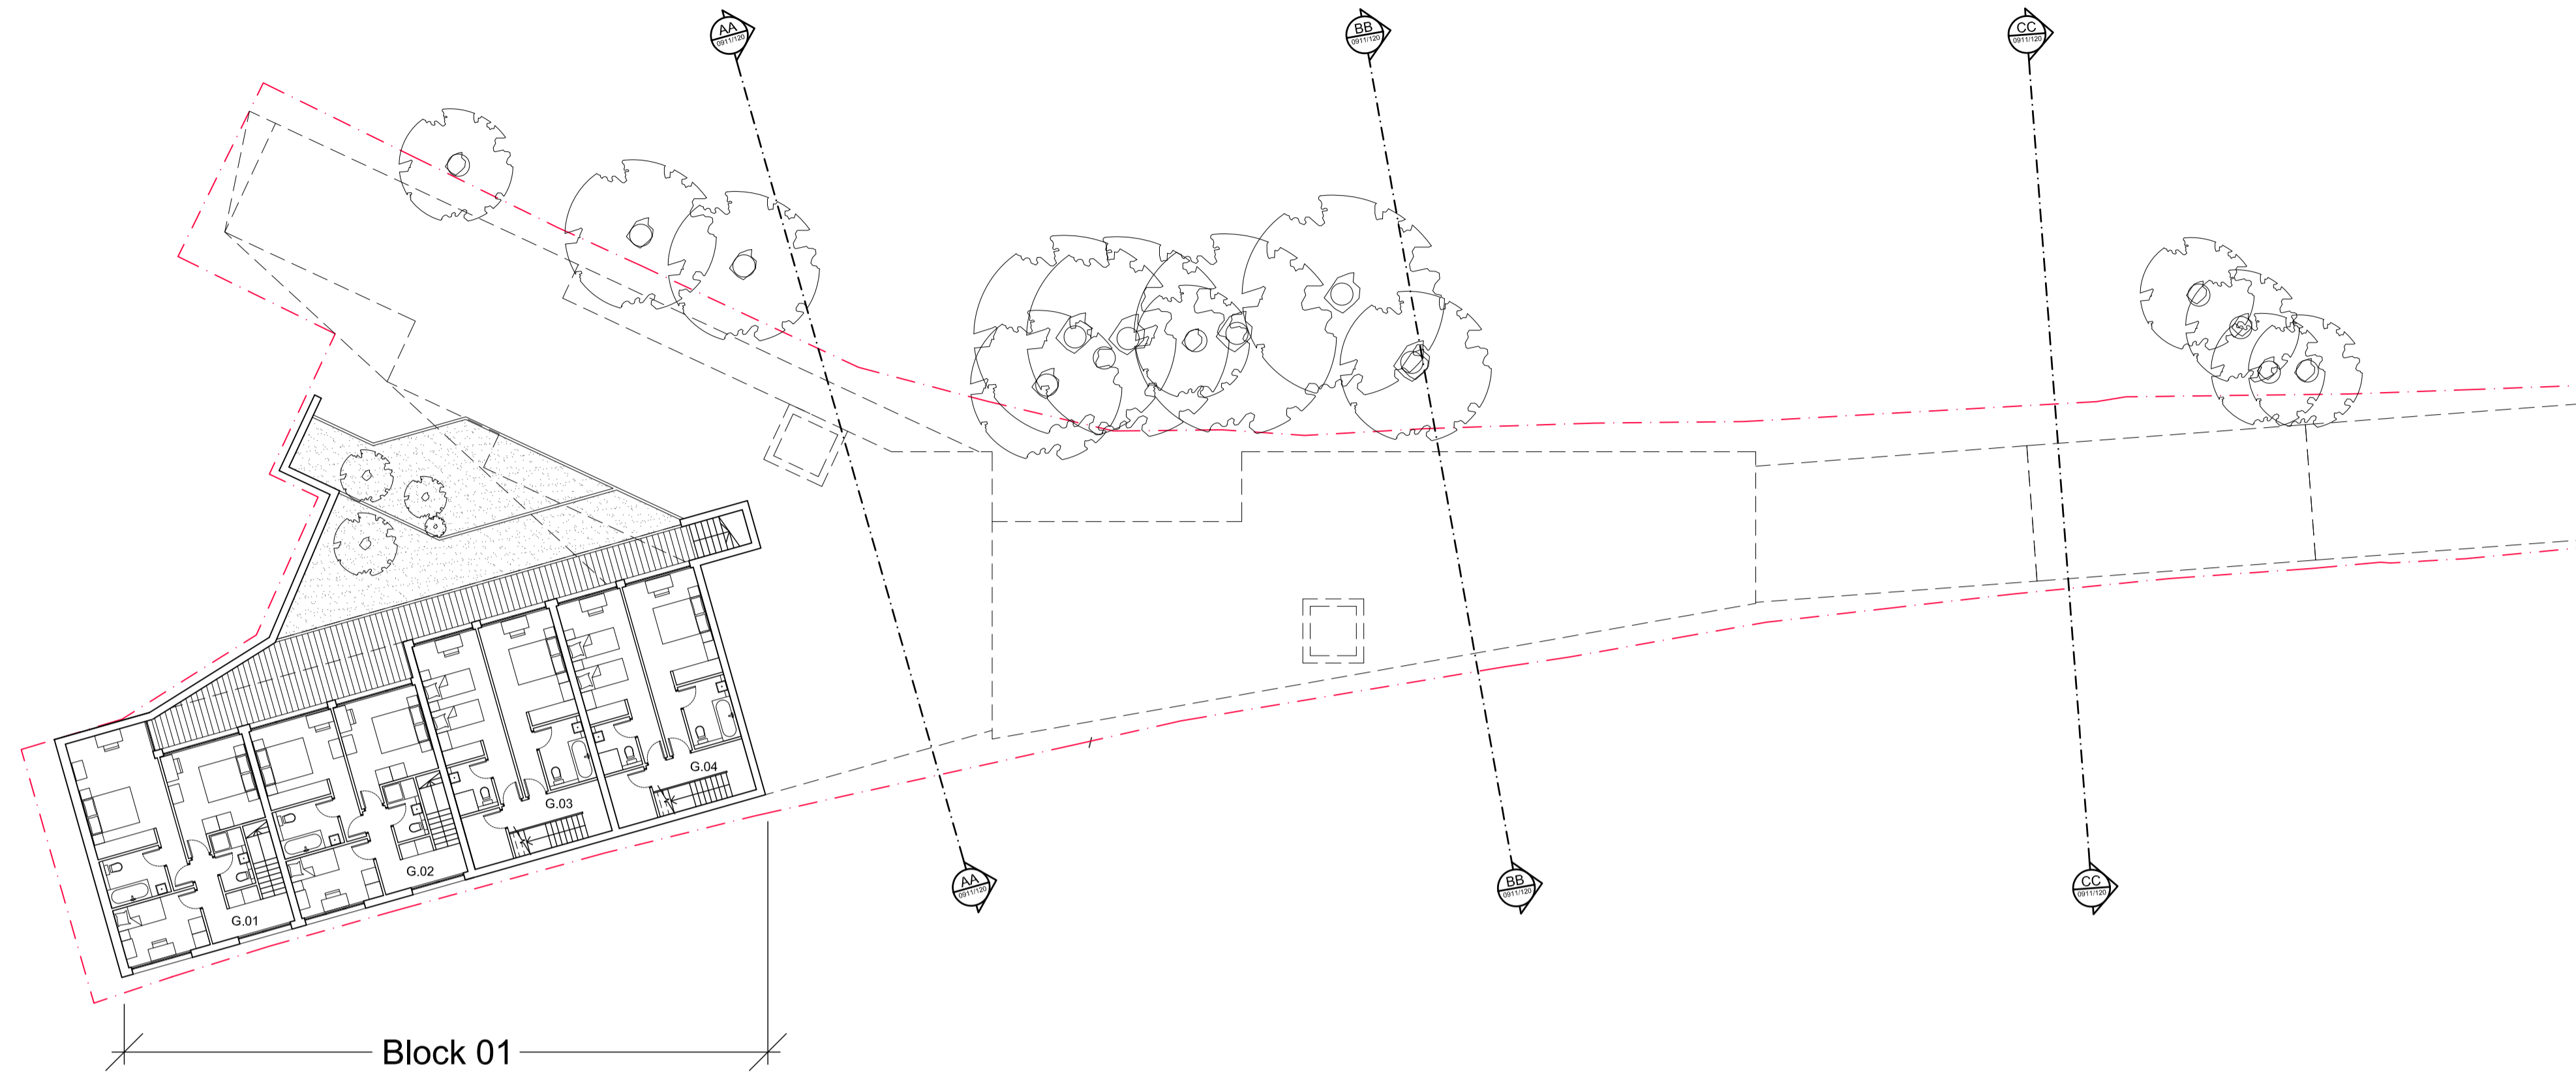

Lower Ground Floor  
Scale 1:200

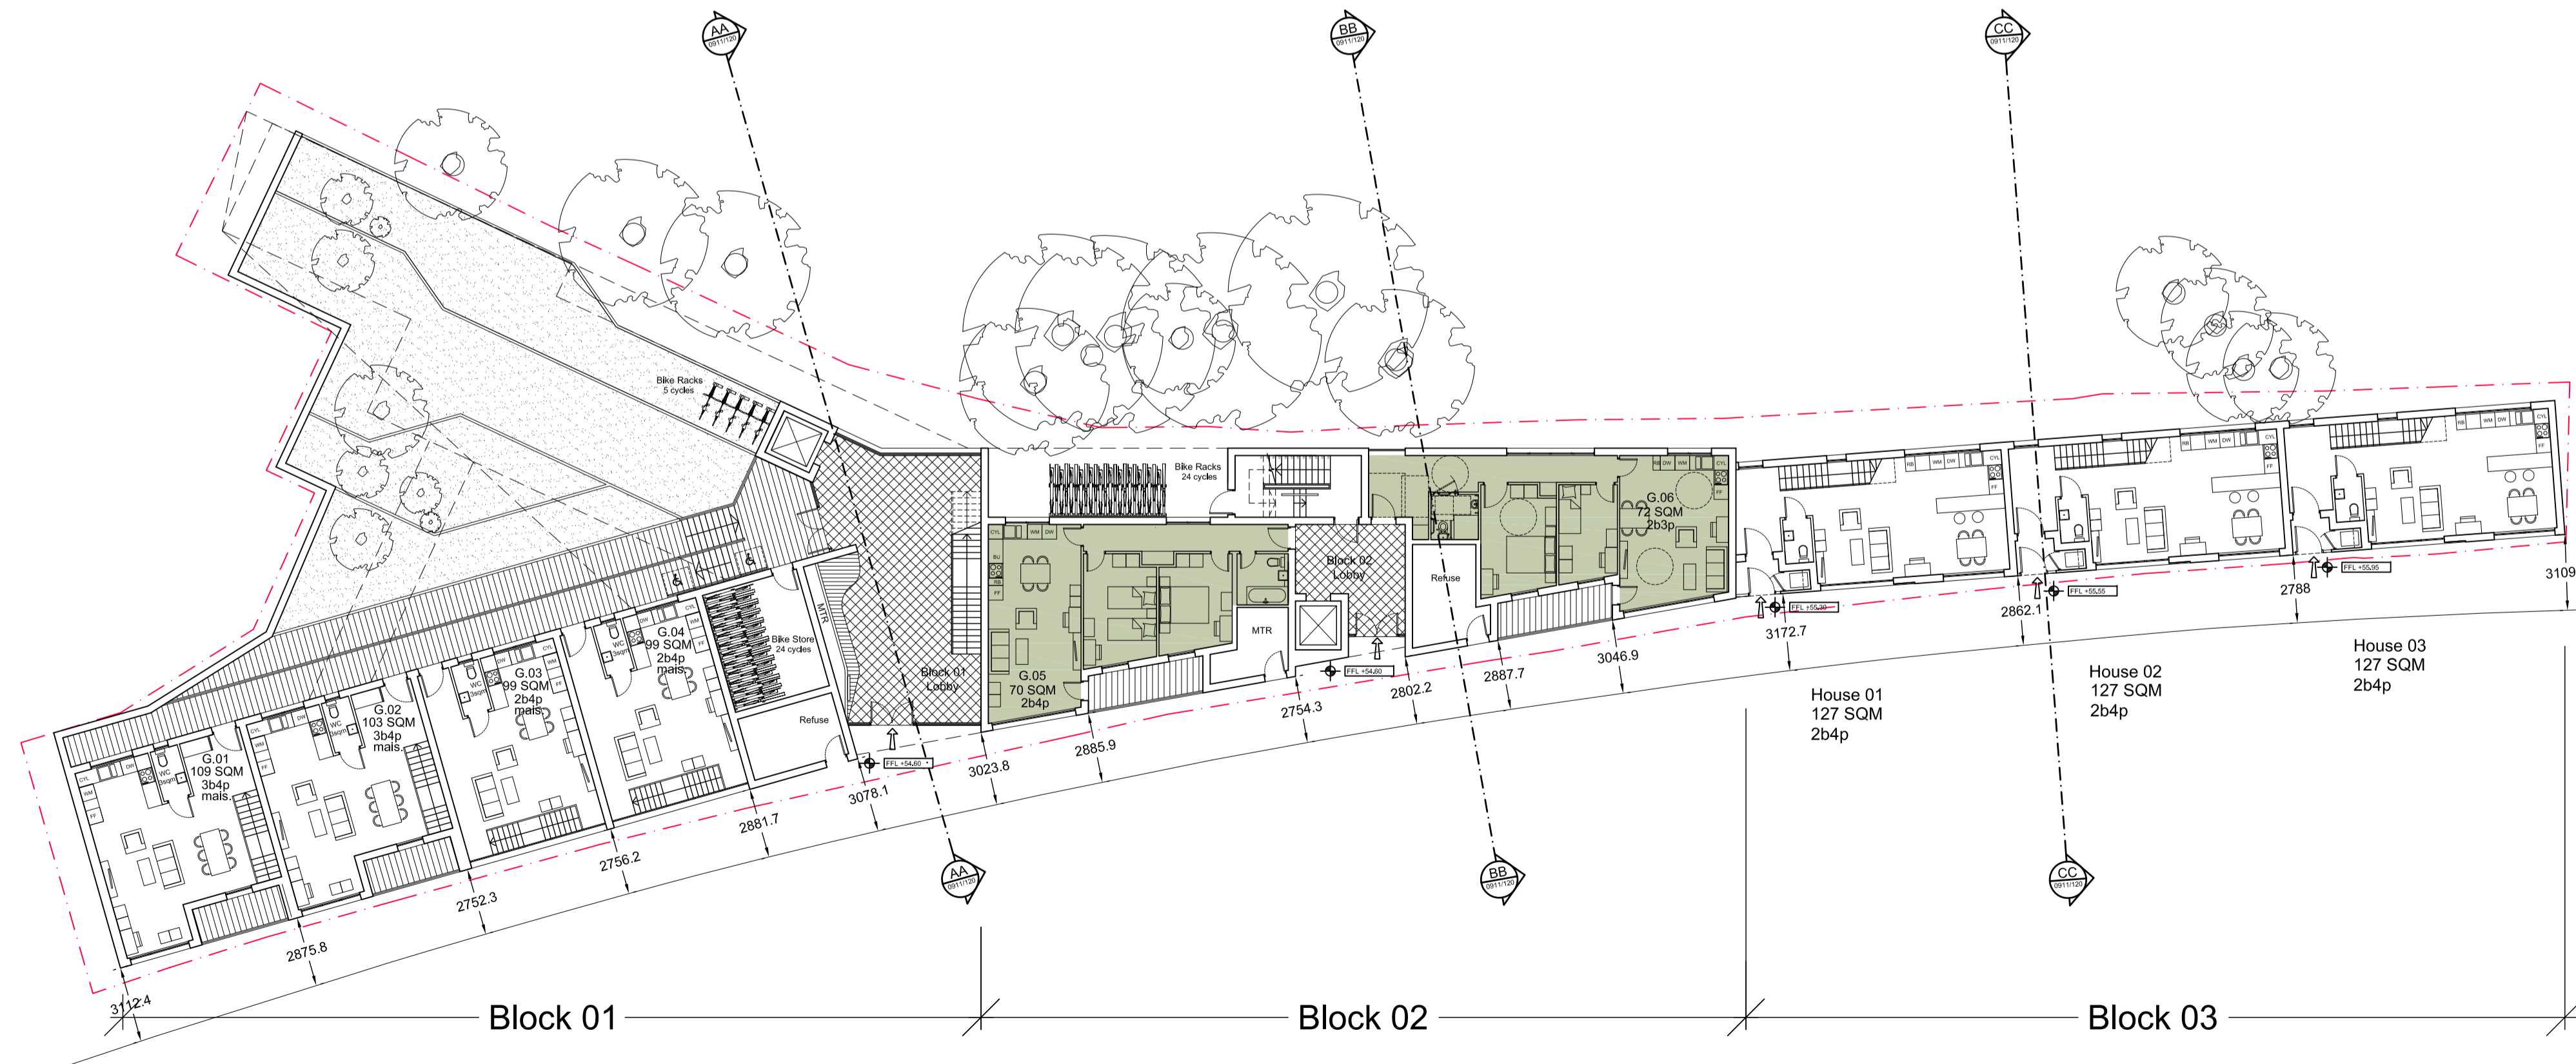

Ground Floor  
Scale 1:200

**Affordable housing provision key**

- Social rented
- Shared ownership

rev	amendments	date	by
B	Ensuite bathrooms removed as requested by LBC	08.05.12	JB
A	Affordable housing provision illustrated by colours	04.04.12	JB

**dexter moren associates**  
 architecture urban design  
 interior design creative media  
 www.dextermoren.com  
 email@dextermoren.com

57d  
 jamestown road  
 london nw1 7db  
 UK

t: 020 7267 4440  
 f: 020 7267 6044

**architecture**

project  
 163 Iverson Road  
 West Hampstead NW6

client  
 Winbush Properties Ltd

drawing title  
 Lower & Ground Floor Plans

drawing status  
 Planning

scale	date	drawn by	checked by
1:200 @ A1	12.12.11	JM	HL
1:400 @ A3			
job no.	drawing no.	revision	
0911	PL-100	B	

