


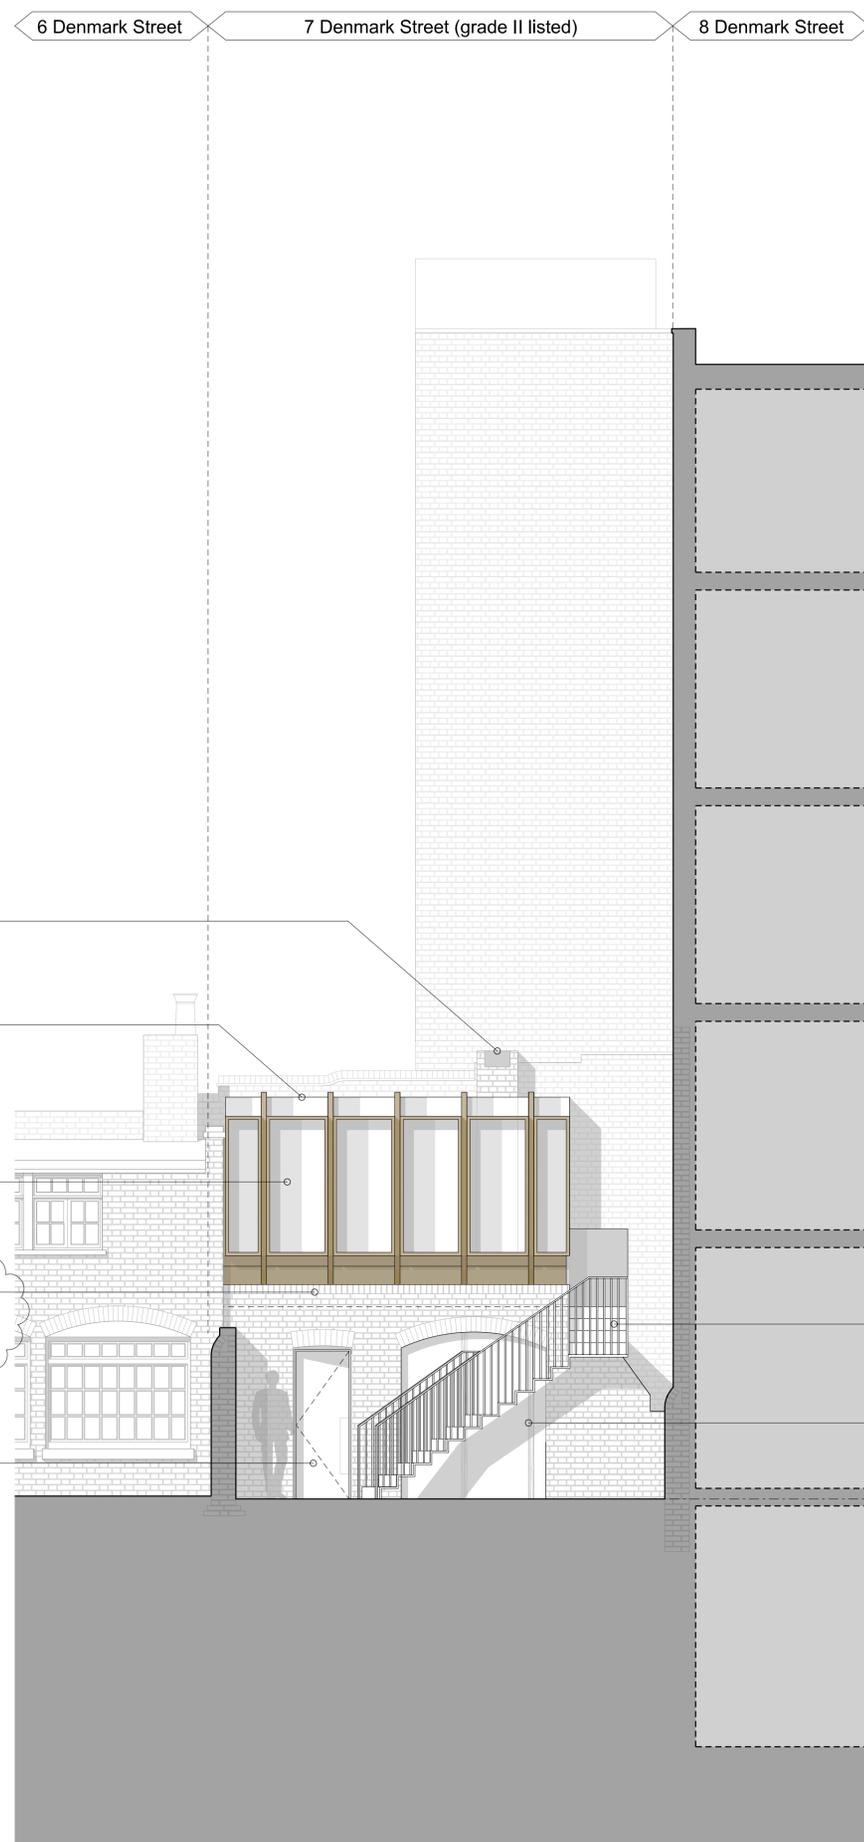

01 Proposed Section - Showing rear elevation  
7D(PL)13 Main House 1:50




02 Proposed Section - Showing front elevation  
7D(PL)13 Mews Building 1:50



Applicant ownership  
Application area

External works. General notes:  
 • All external facades to be restored and cleaned generally  
 • Unsympathetic modern materials and security measures to be removed  
 • All exterior brickwork to be carefully cleaned, repaired and repointed where necessary in matching materials

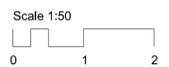

Revisions	
04	Screen wall amended following Camden's Comments 12/05/16
03	Annotation amended to screen wall 04/05/16
02	Updated following Camden's comments 04/02/16
01	Issued for Listed Building Consent 20/12/15
Client	
Consolidated Ltd.	
Project	
St. Giles Circus - Zone 3	
Drawing Title	
7 Denmark Street Main House rear elevation + Mews Building Front Elevation	
Drawing Number	
1401_7D(PL)13	
Scale	1:50@A1
Status	For Information
Drawn by	EW
Date	13/07/15
Do not scale. All dimensions to be confirmed on site. Information contained in this drawing is the sole copyright of Ian Chalk Architects and is not to be reproduced without permission.	
All internal layouts are for illustrative purposes only.	