




notes:
Do not scale from this drawing
All dimensions to be checked on site and any discrepancies reported to the Architect/Contract Administrator before proceeding with the works on site, or off-site fabrication

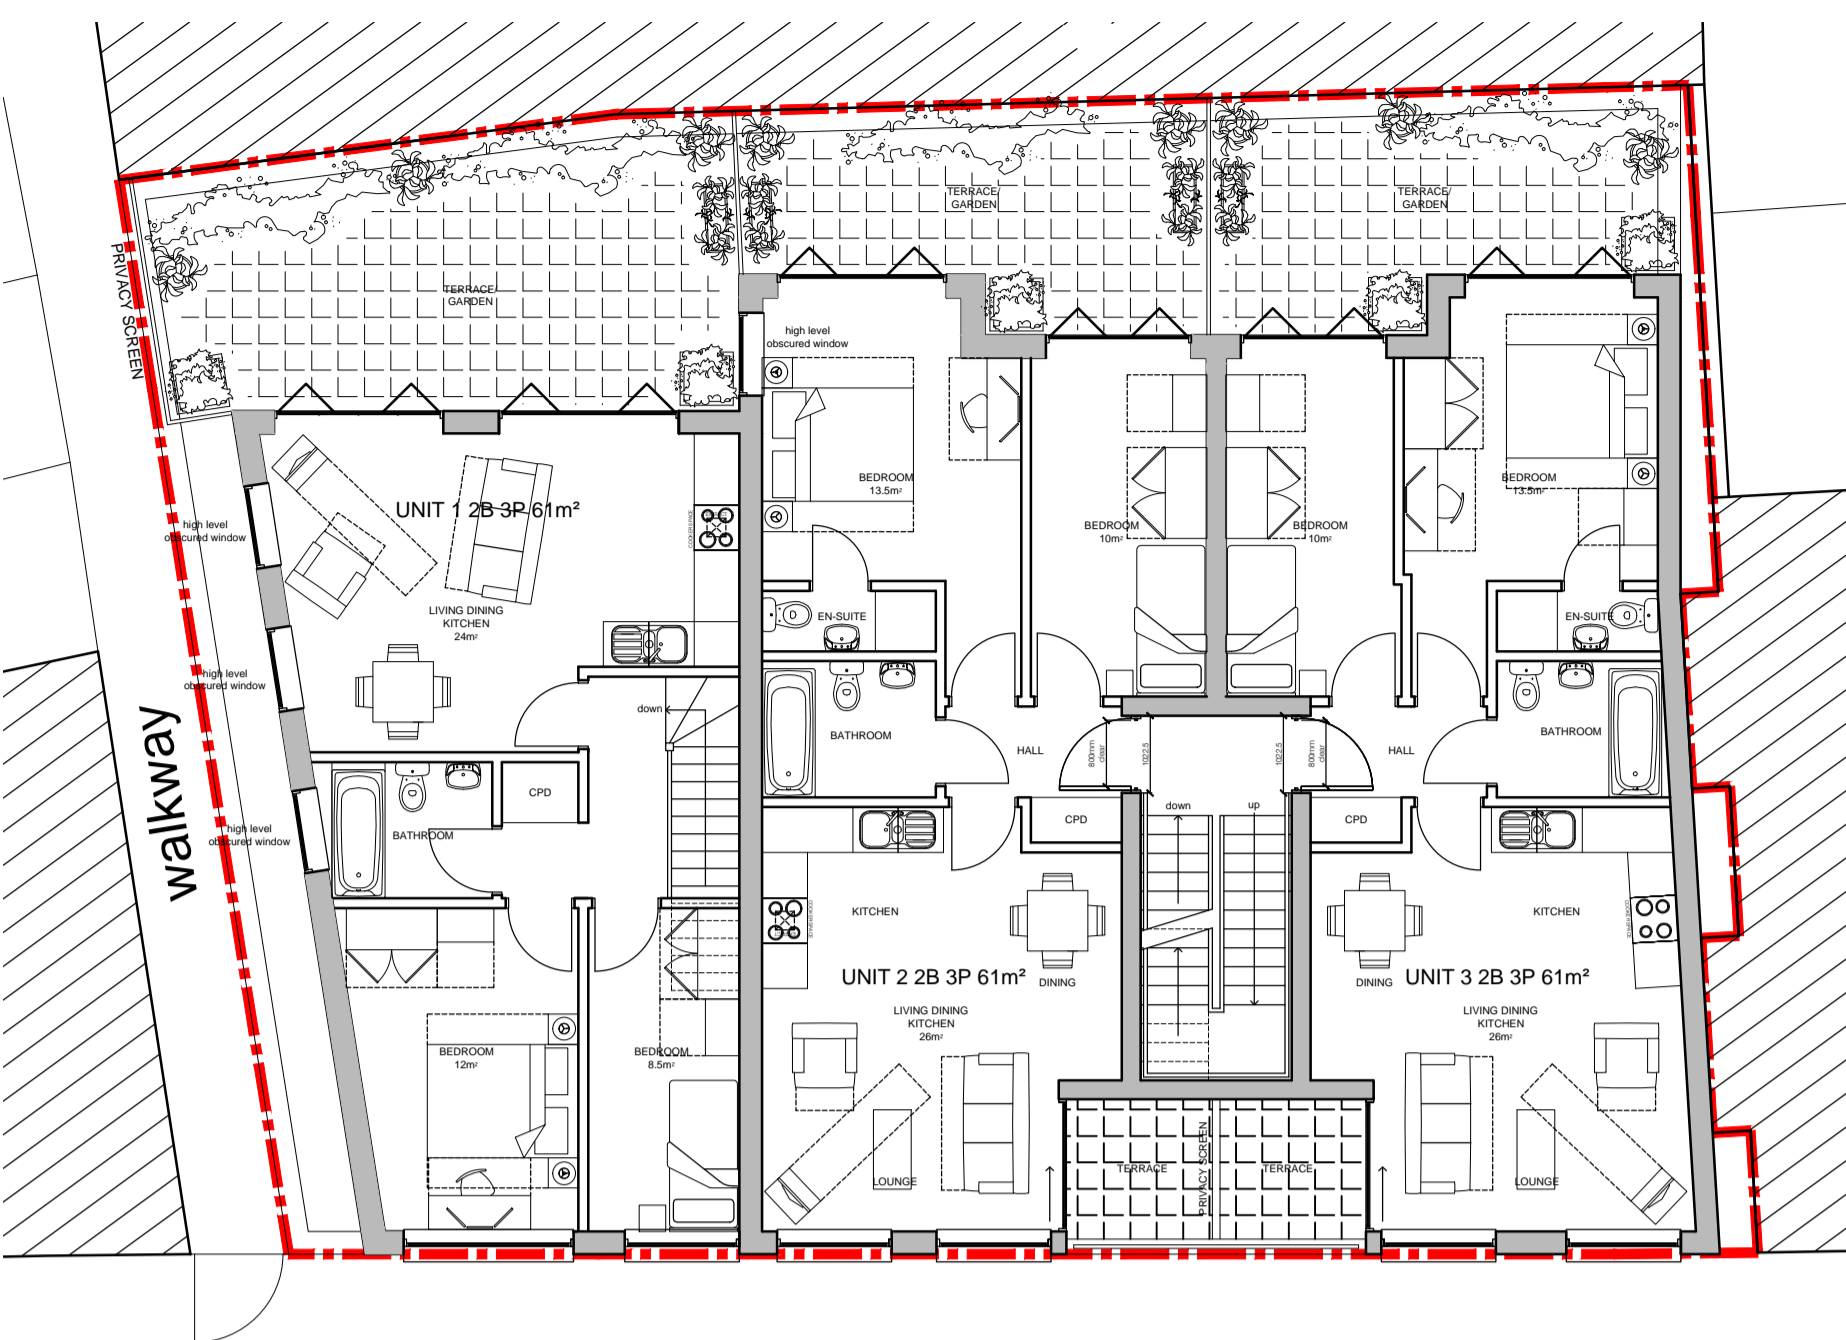

FIRST FLOOR PLAN 1:100

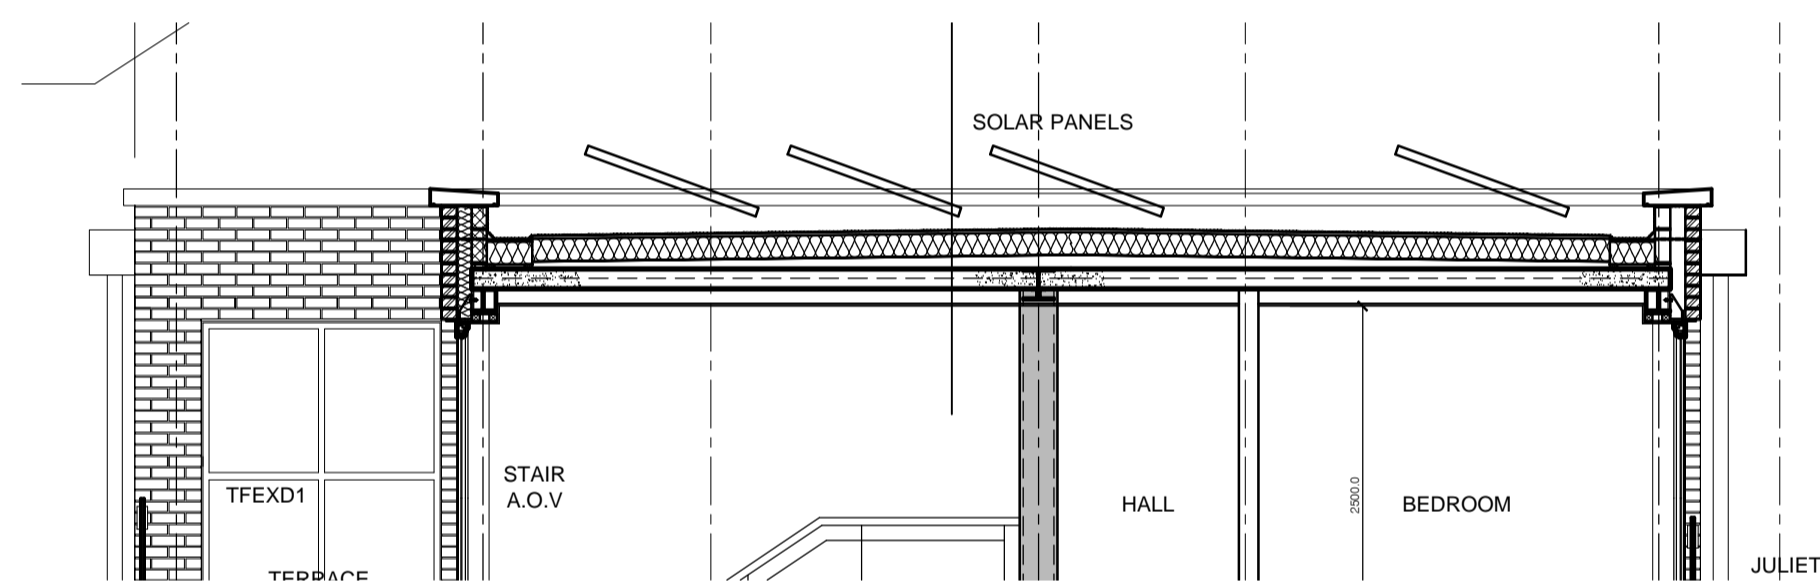

SECTION THROUGH HIGH LEVEL FLAT ROOF 1:20 INDICATING SOLAR PANELS

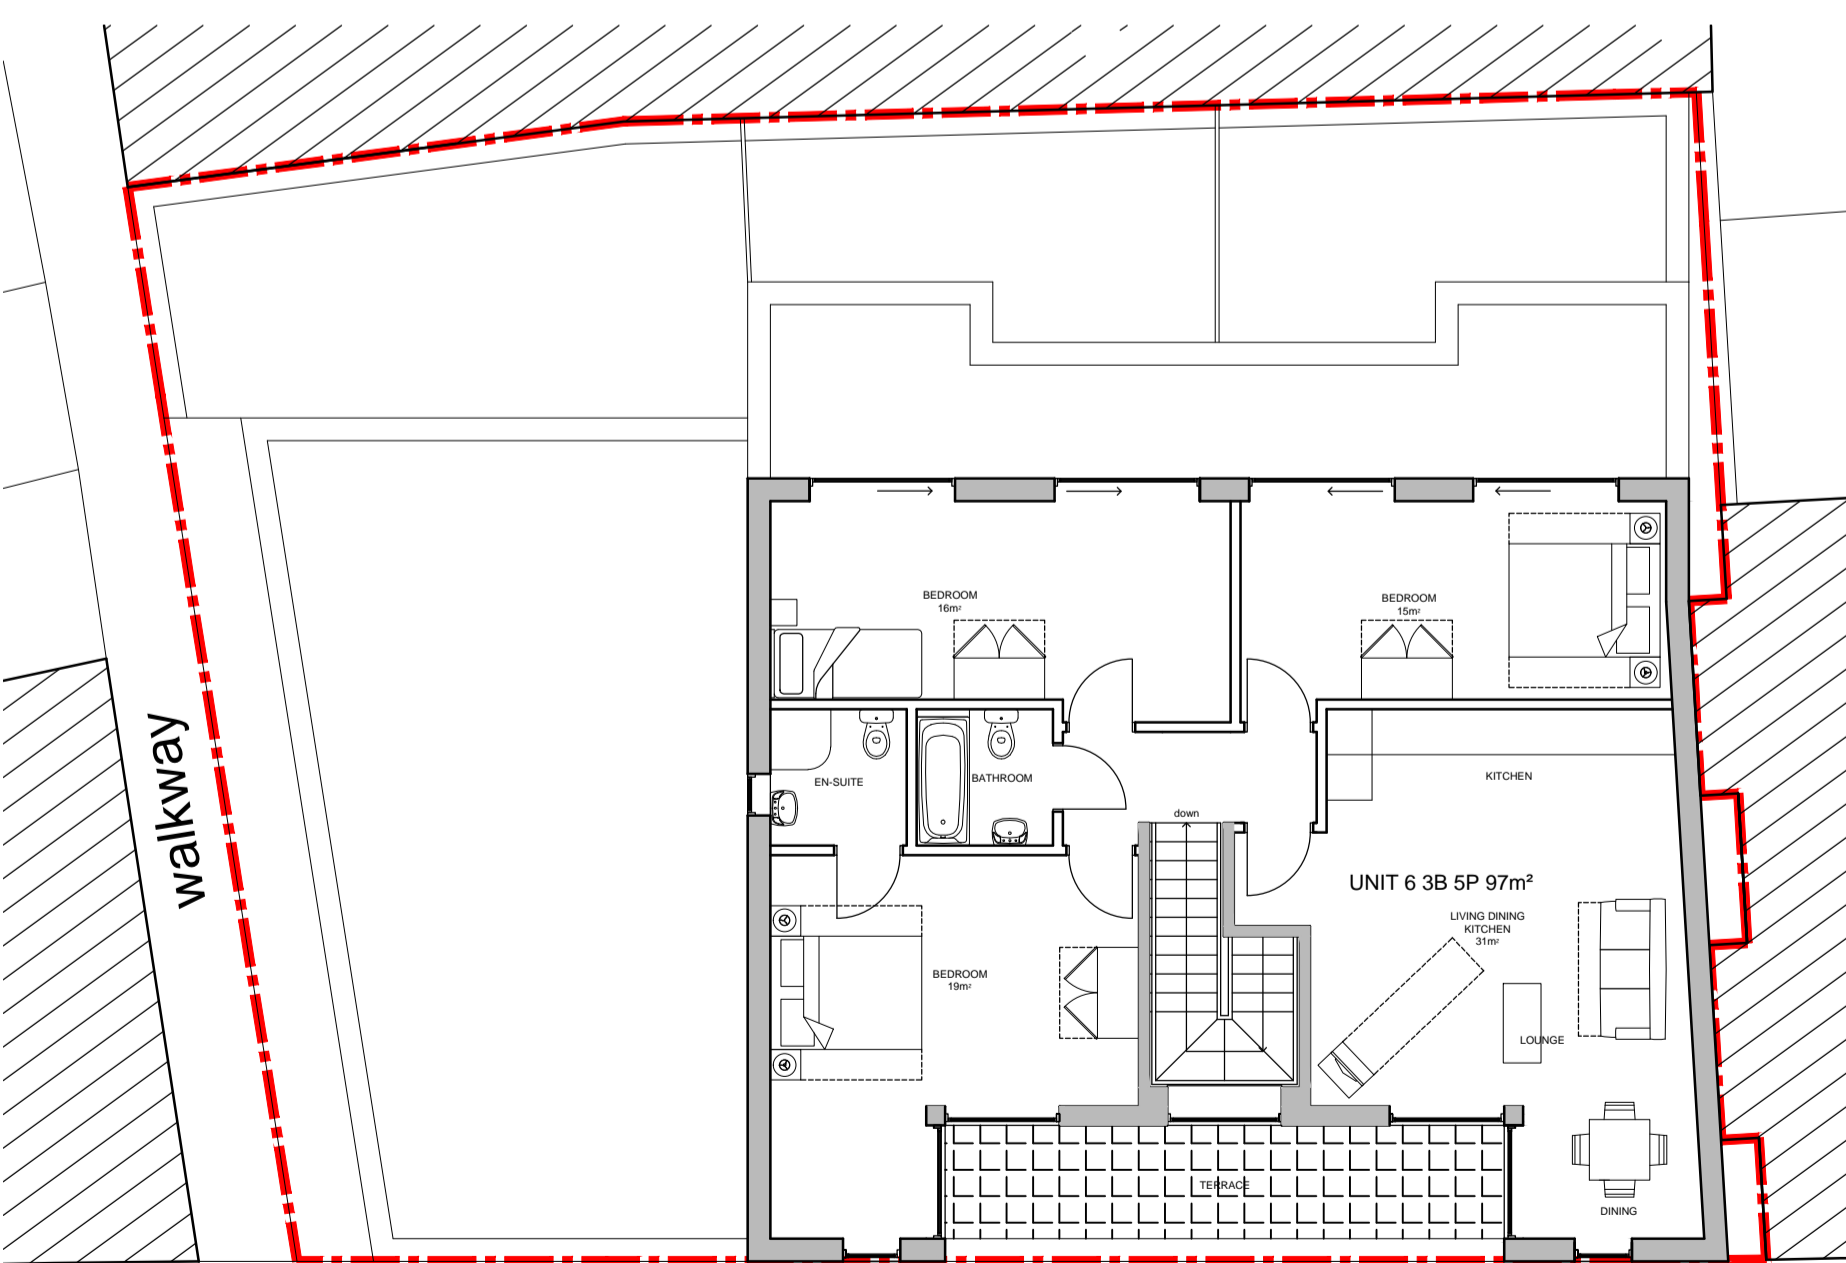

THIRD FLOOR PLAN 1:100

GREEN/BROWN ROOF INSTALLATION BY 'ECO GREEN ROOFS' - FIRST FLOOR REAR FLAT ROOF

The size of the roof is approx 58m².

Construction build-up as follows:


- EGR Root Barrier
- EGR Drainage/Reservoir Board
- Scientifically Engineered Substrate in 25 kg bags
- EGR Filter Fleece
- Ready to lay Premium Sedum Blanket
- 20-40mm river washed cobbles
- Delivery to site



HOW SEDUM ARRIVES

Maintenance Guide - Twice a year

- Removal and disposal of green roof debris
- Careful removal of and disposal of unwanted plants and tree seedlings
- Repair or replacement of any failed areas of planting
- Application of appropriate fertilisers
- Clear debris from drains and guttering
- Inspection of green roof's drainage system
- Examination and restitution of gravel margins
- Make sure roof is getting appropriate irrigation

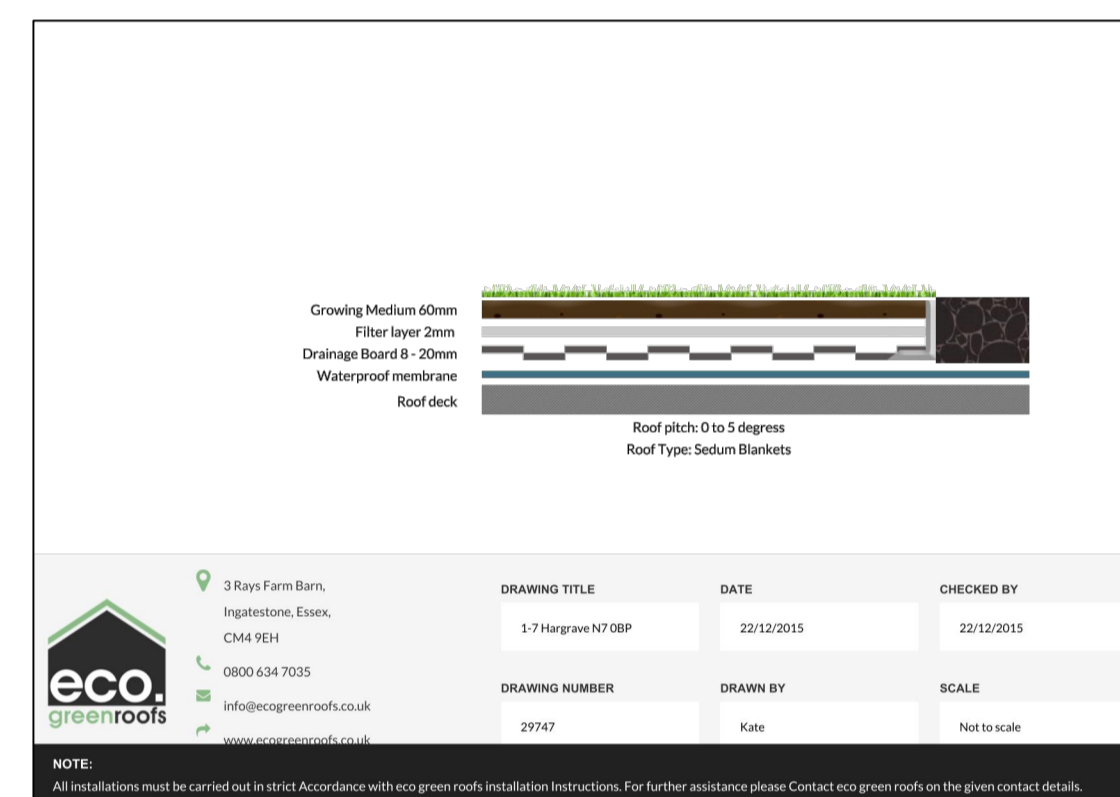

Semi-Intensive Green Roof N.T.S

BELOW IS QUOTATION/SPECIFICATION OF PHOTOVOLTAIC PANELS AS-INSTALLED

Quotes for the 3 systems at the above property.
2 no 2kw systems £3583.00 each = £7166.00 + VAT
1 no 2.5 kW systems £4301.00 + VAT

All panels are the Phonosolar 250w modules mounted on console + mountings and with Enphase micro inverters. All properties will have the wireless Enphase Envoy's fitted for the monitoring.

All that is required inside the flats is space for a generation meter, mains isolator and the Envoy unit. No separate inverter will be fitted inside the flats.

All supplied, fitted and commissioned


Price is valid for 30 days

Kind regards


St John Gilbert
Director
Kew Solar Ltd
07944386622




PHOTO OF AS-INSTALLED 6.5KW (26 PANELS) PHOTOVOLTAIC CELLS ON FLAT ROOF

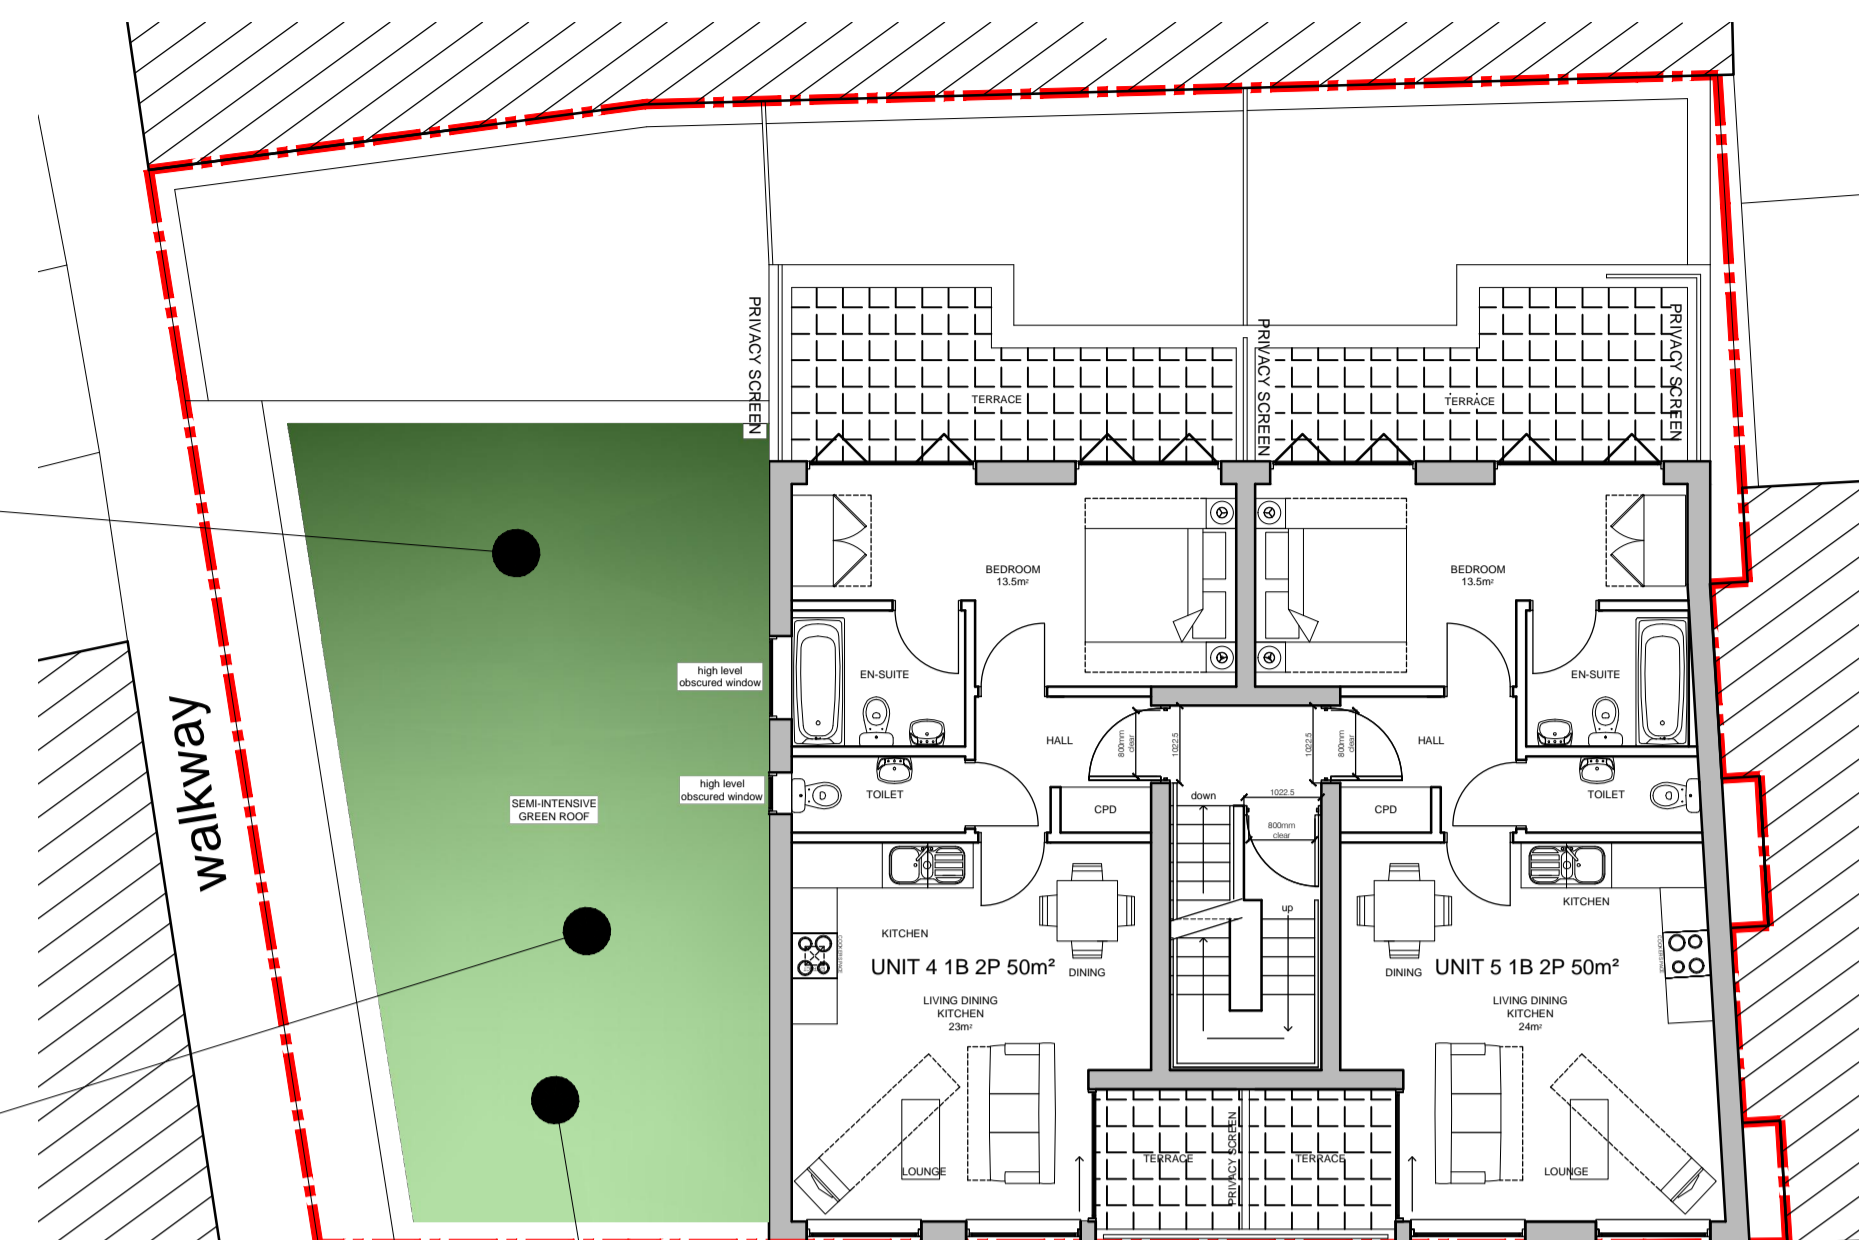

SECOND FLOOR PLAN 1:100

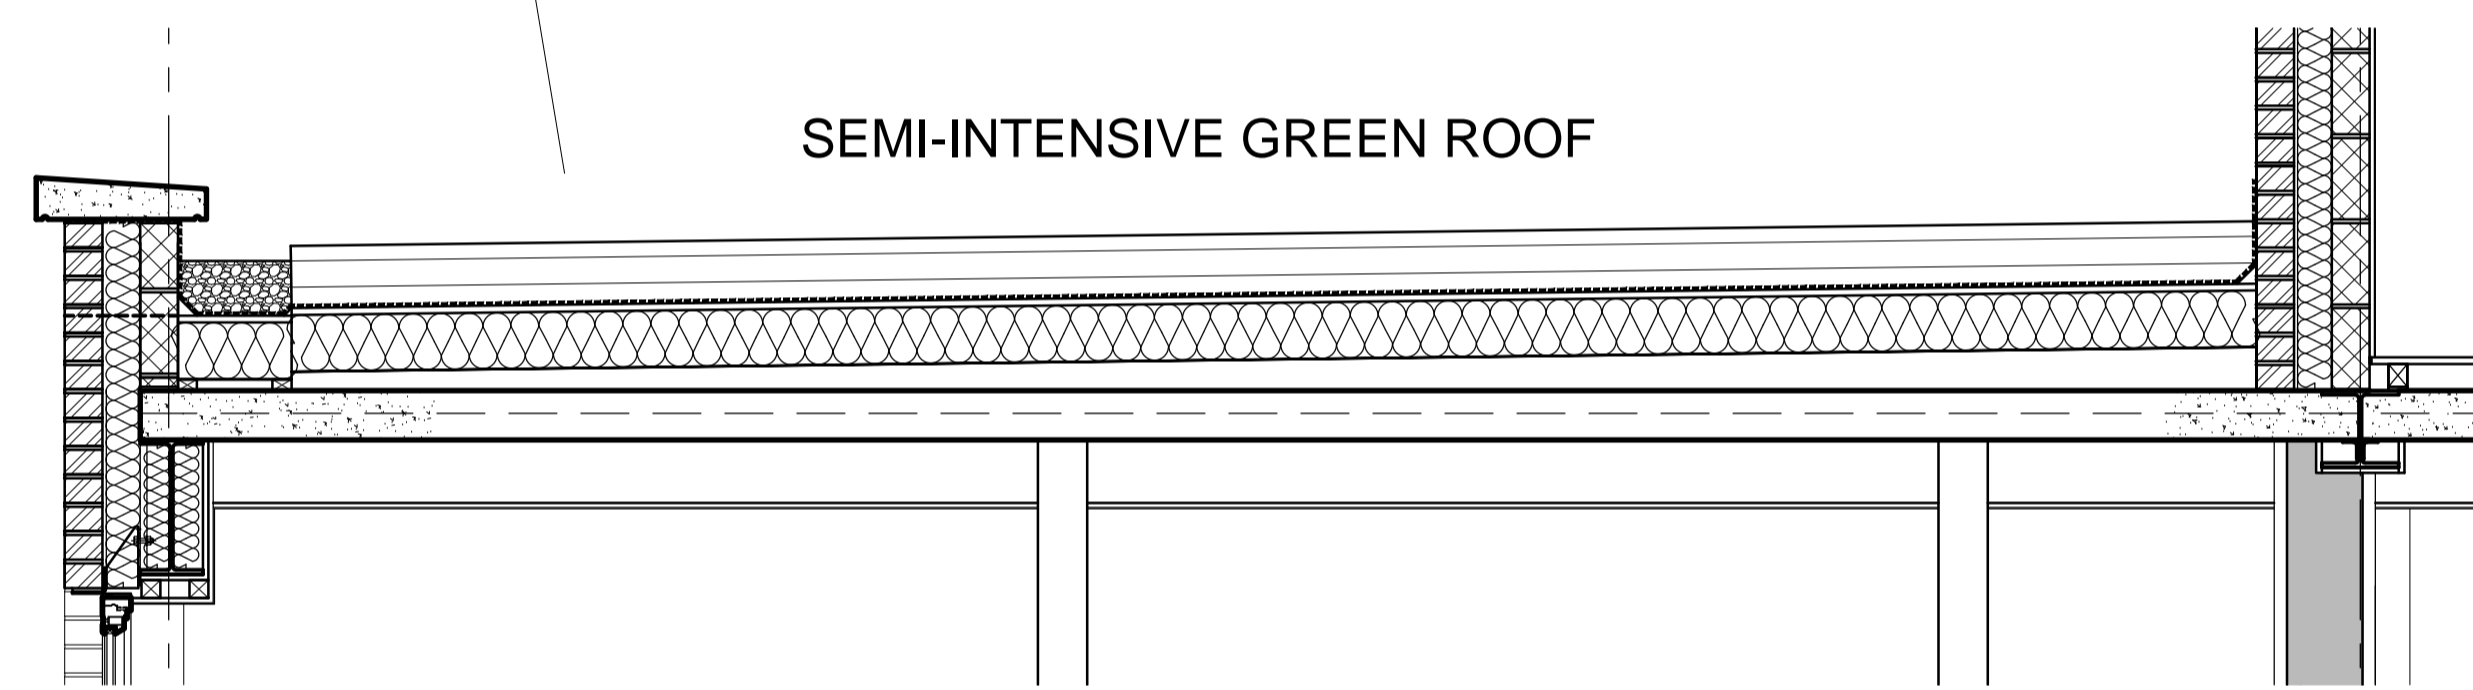

SECTION THROUGH FLAT ROOF 1:20

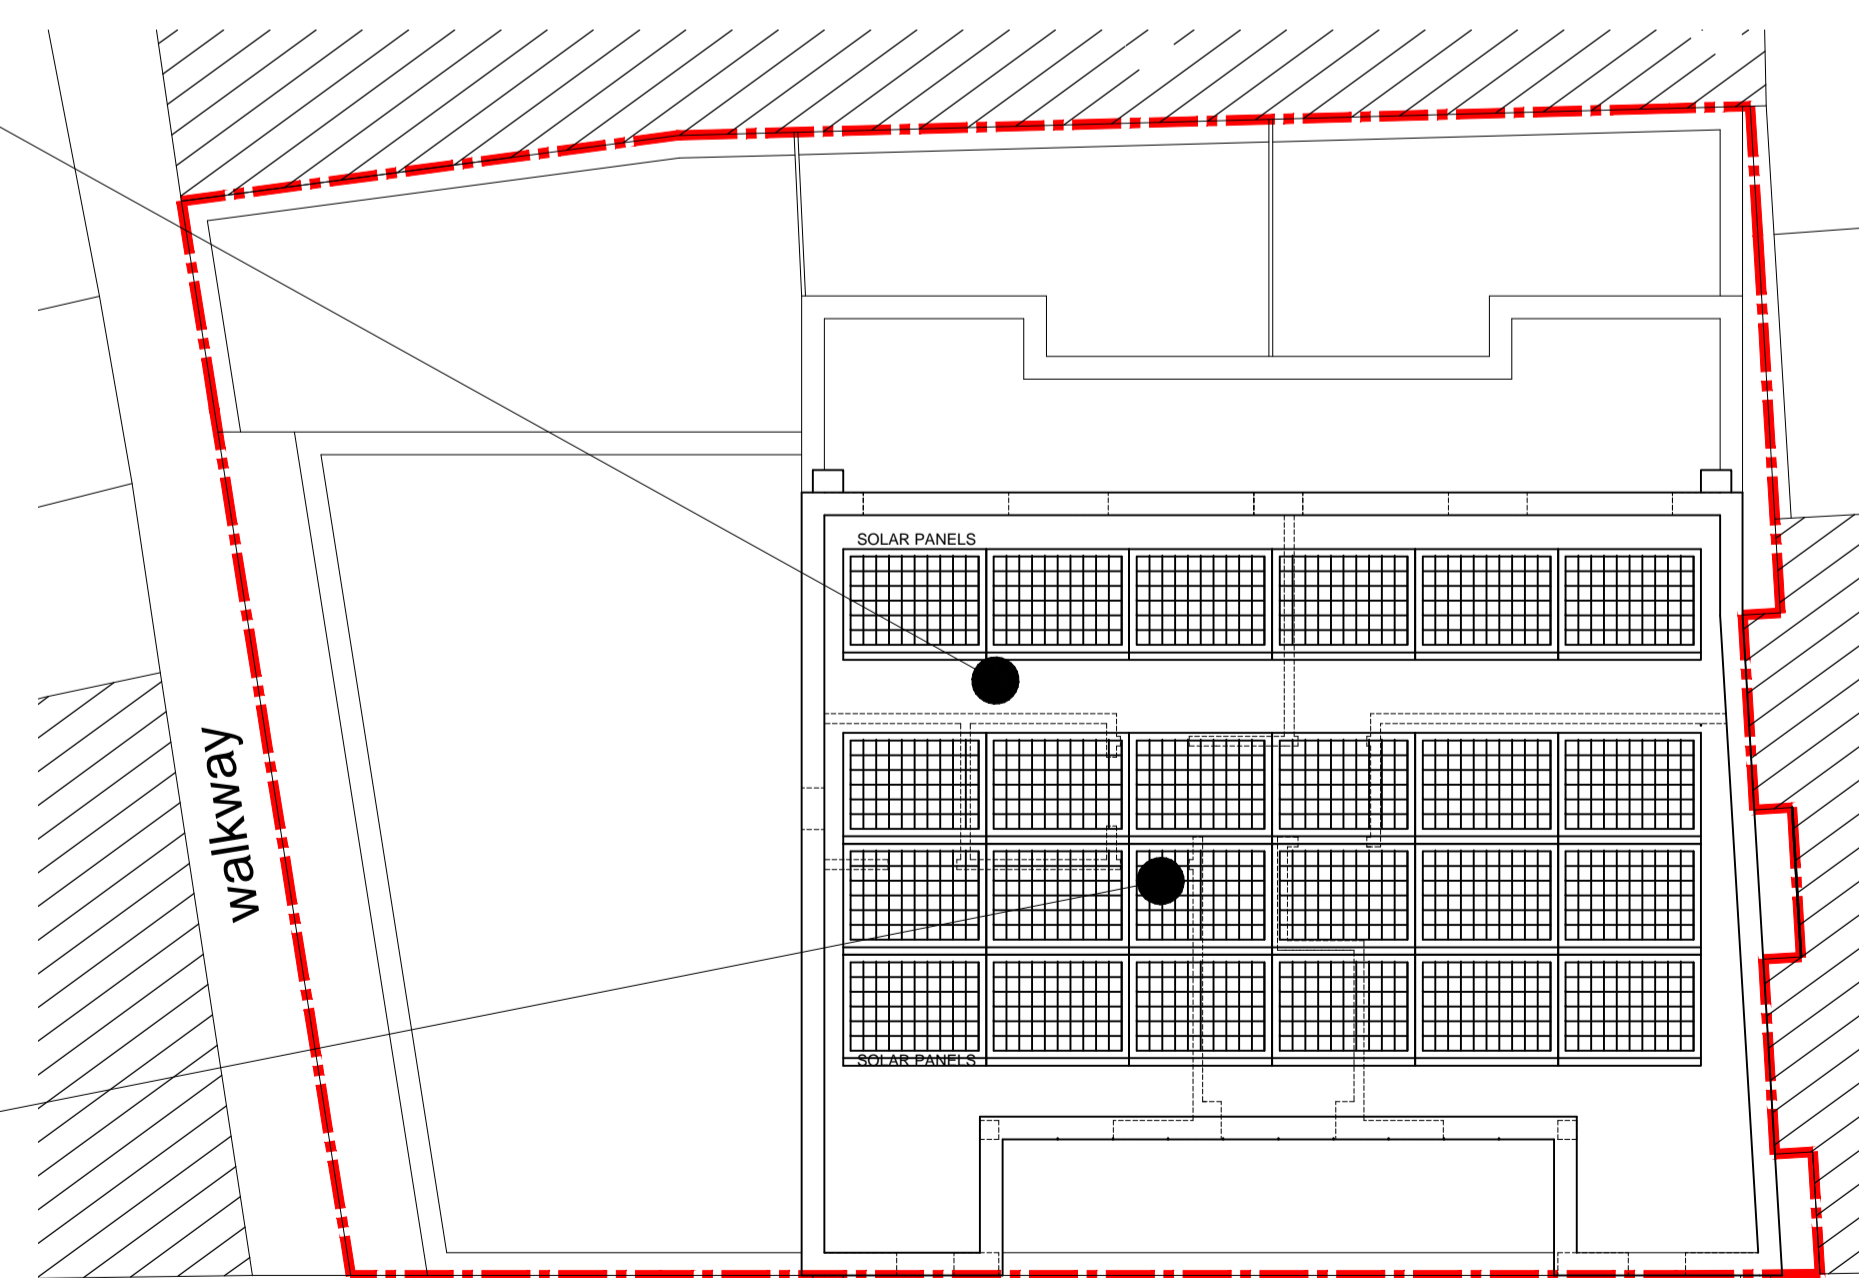

ROOF PLAN 1:100

For Approval

C	ADDITIONAL INFO ADDED TO DISCHARGE PLANNING CONDITIONS FOLLOWING COMMENTS FROM PLANNING OFFICER	02.02.18
B	ADDITIONAL INFO ADDED TO DISCHARGE PLANNING CONDITIONS	22.12.15
A	REVISED FOLLOWING COMMENTS FROM PLANNING DEPARTMENT	25.06.14

revision	description	date
	GENESIS ARCHITECTS LTD 7-26 Margerie Road, Stanstead Abbots Ware Hertfordshire SG12 8EP	
	T: 01920 877998 F: 01920 877998 E: genesisarchitects@btconnect.com W: www.genesisarchitects.ltd.uk	

client
Hargrave Developments Ltd

project
RESIDENTIAL DEVELOPMENT AT
1-7 HARGRAVE PLACE
LONDON
N7 0BP

info
PROPOSED
UPPER FLOOR PLANS

date JUNE 14 scale AS SHOWN drawn IRMB

drawing no GAL 200 (PC) 006 C revision