


01 FRONT EXTERIOR ELEVATION - EXISTING
SCALE 1:100 - @ A3



02 REAR EXTERIOR ELEVATION - EXISTING
SCALE 1:100 - @ A3

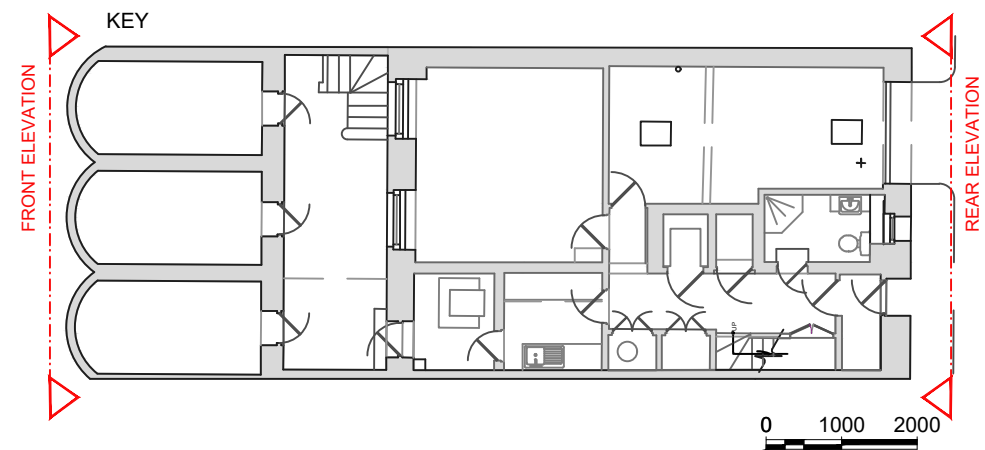

Notes:

- All scaled dimensions are to be confirmed with the Architect / Project Manager.
- All notated dimensions are to be taken in preference to the scaled dimensions.
- All dimensions must be checked on site before fabrication.
- Any errors or omissions must be reported to the Architect / Project Manager.
- All rights described in Chapter IV of the Designs and Patents Act 1988 have been generally asserted.
- This drawing is not to be produced in part or whole without prior express permission of Gartner Lewin Ltd.
- Materials & workmanship shall be to the best of their respective kind and in accordance with all current British Standards & Codes of Practice Statutory Authority & Manufacturers Recommendations/specifications.

Rev	By	Chd	Date
-	-	-	-
Notes			
-	-	-	-
Rev	By	Chd	Date
-	-	-	-
Notes			
-	-	-	-
Rev	By	Chd	Date
-	-	-	-
Notes			
Issued for			
INFORMATION			
Date			
1ST, DECEMBER, 2015			
Office			
GARTNER LEWIN. 10 - 12 PERRINS COURT LONDON, NW3 1QS Shelagh@gartnerlewin.com 0207 435 5688			
Client			
PRIVATE CLIENT			
Job title			
25 CHESTER TERRACE LONDON, NW1 4ND			
Drawing title			
EXISTING EXTERIOR ELEVATION - FRONT & REAR			
Scale		Date drawn	
1:100@A3		12.01.2016	
Designed by	Drawn by	Checked by	Approved by
SGL	HR	SGL	SGL
Drawing number			Revision
P1029-GL-107			-