




1 Existing Second Floor Plan
1 : 100

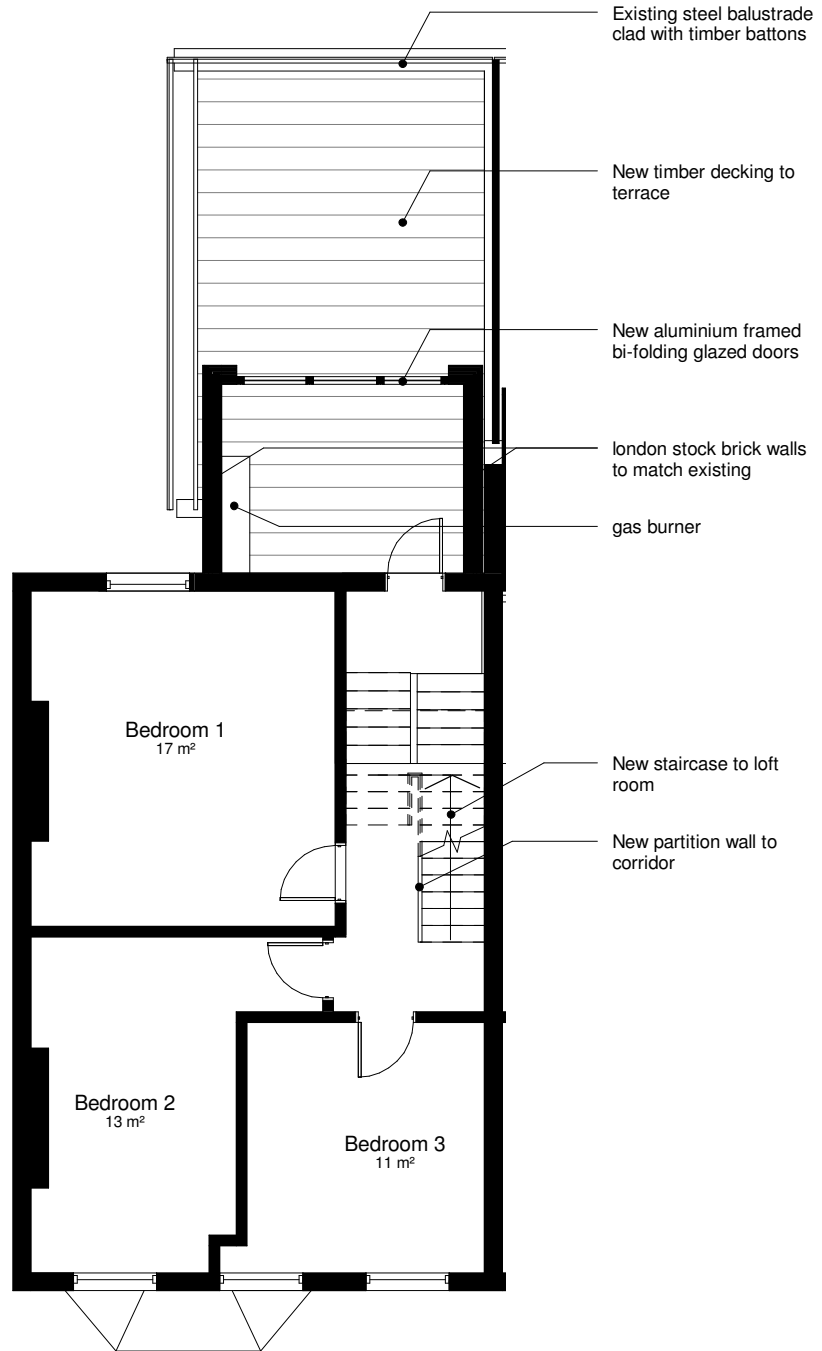


3 Proposed Second Floor Plan
1 : 100

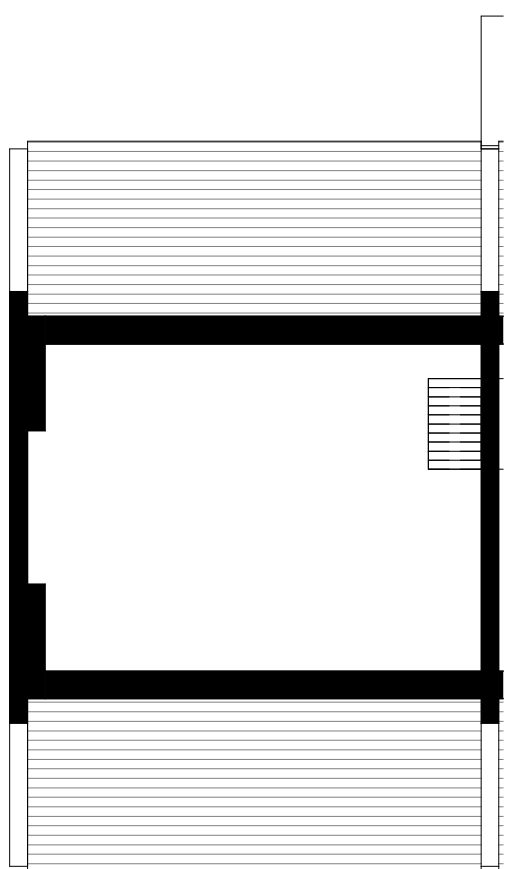

2 Existing Third Floor Plan
1 : 100

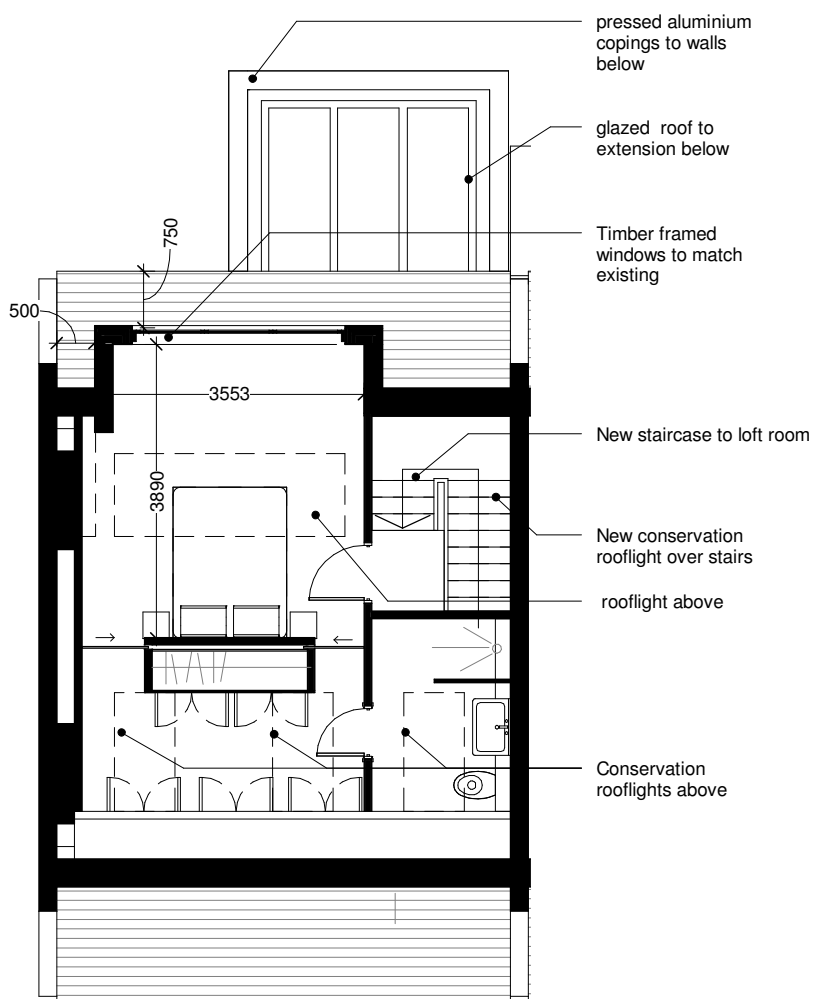

4 Proposed Third Floor Plan
1 : 100

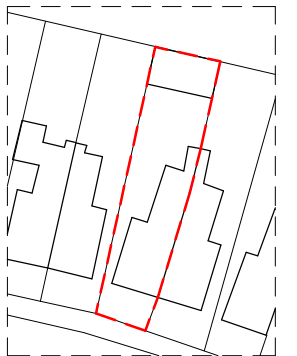

15.03.2016_Rev A Issued For Planning
11.04.2016_Rev B General Revision
26.04.2016_Rev C Reduced dormer
16.05.2016_Rev D Materials amended

1502 Savernake Rod

Status: PLANNING
Client: Paul and Jane Taylor
Date: January 2015
Drawing: Existing / Proposed Second/Third Floor Plans
Drawing No. 1502 - P03 Rev: D
Scale: 1 : 100 @ A3

standard notes:
1. Do not scale this drawing.
2. All dimensions must be checked on site and any discrepancies verified with the architect.
3. Unless shown otherwise, all dimensions are to structural surfaces.
4. All work must comply with relevant building Standards and Building Regulations requirements. Drawing errors and omissions to be reported to the architect

THIS IS NOT A CONSTRUCTION DRAWING, IT IS UNSUITABLE FOR THE PURPOSE OF CONSTRUCTION AND MUST ON NO ACCOUNT BE USED AS SUCH.

MAPArchitecture

49 Warner Road
London
E17 7DY

tel: 07886 301713
email: studio@map-architecture.co.uk



0m 1m 2m 5m