


1 Existing Side / West Elevation  
1 : 100



2 Proposed Side / West Elevation  
1 : 100

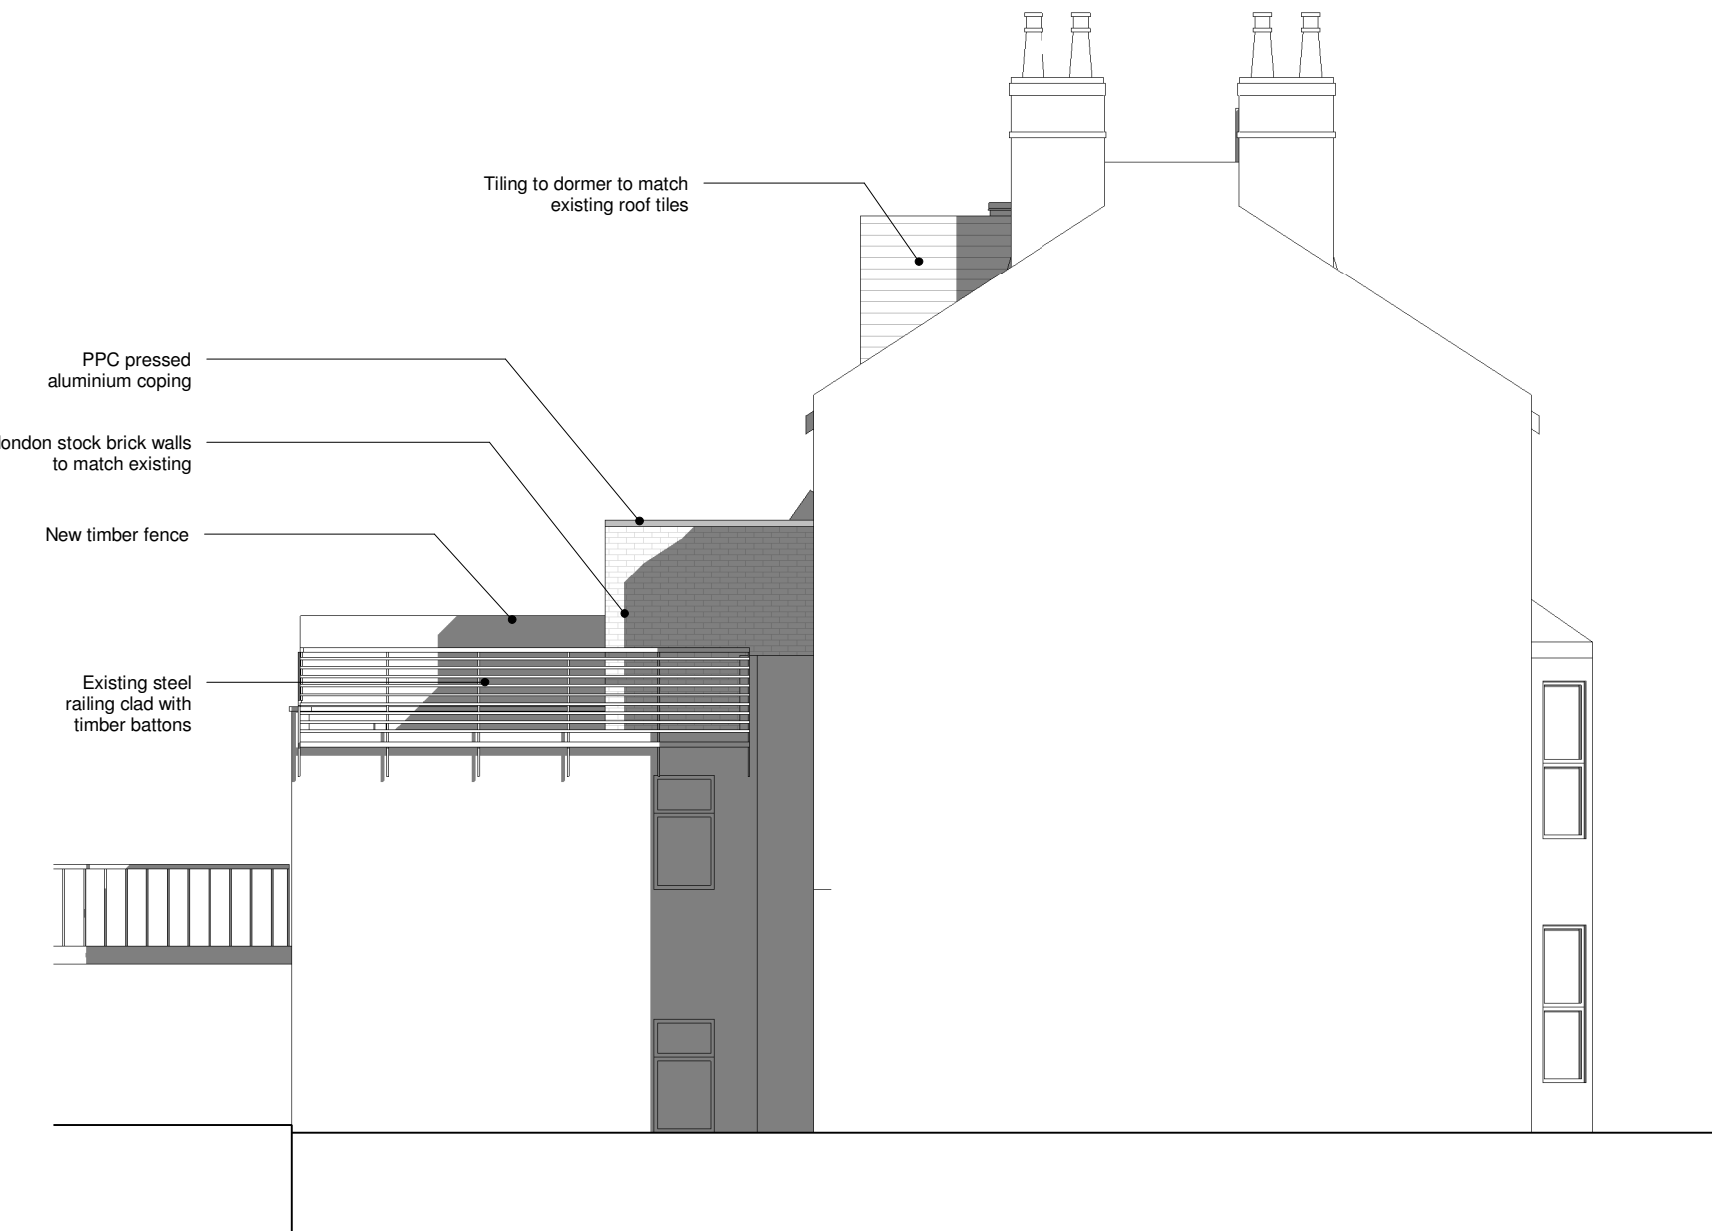

15.03.2016\_Rev A\_Issued For Planning  
11.04.2016\_Rev B\_General Revision  
16.05.2016\_Rev C\_Materials amended

## 1502 Savernake Rod

Status:	PLANNING
Client:	Paul and Jane Taylor
Date:	January 2015
Drawing:	Existing / Proposed Elevations 02
Drawing No.	1502 - P05
Rev:	C
Scale:	1 : 100 @ A3

**standard notes:**  
1. Do not scale this drawing.  
2. All dimensions must be checked on site and any discrepancies verified with the architect.  
3. Unless shown otherwise, all dimensions are to structural surfaces.  
4. All work must comply with relevant building Standards and Building Regulations requirements. Drawing errors and omissions to be reported to the architect

THIS IS NOT A CONSTRUCTION DRAWING, IT IS UNSUITABLE FOR THE PURPOSE OF CONSTRUCTION AND MUST ON NO ACCOUNT BE USED AS SUCH.

**MAP**Architecture

49 Warner Road  
London  
E17 7DY

tel: 07886 301713  
email: studio@map-architecture.co.uk