




01 EXISTING FIRST FLOOR PLAN
1:50

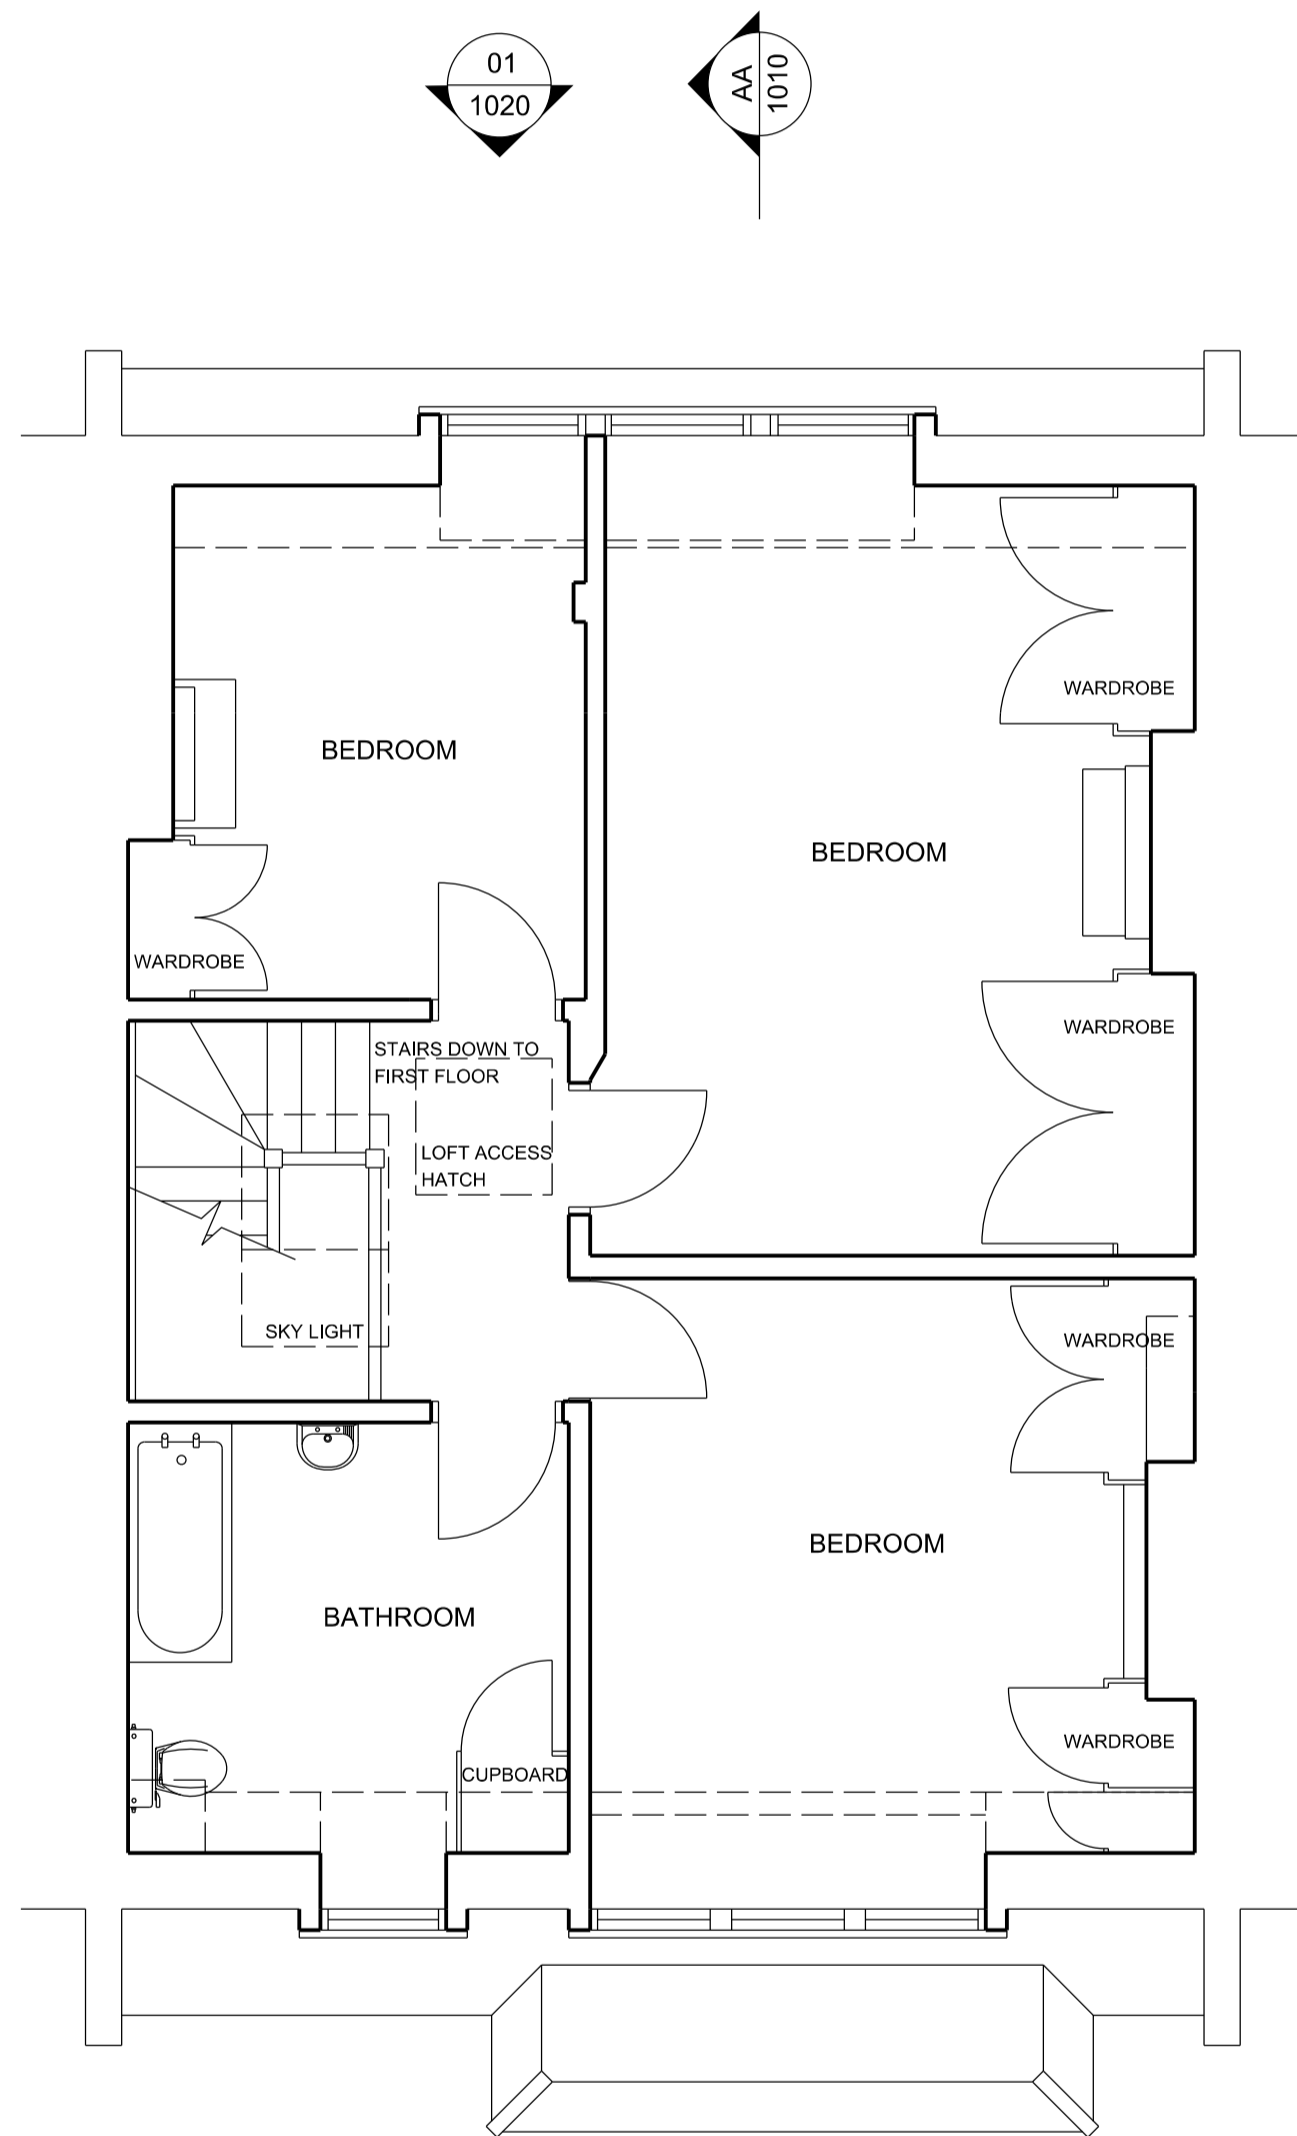

02 EXISTING SECOND FLOOR PLAN
1:50

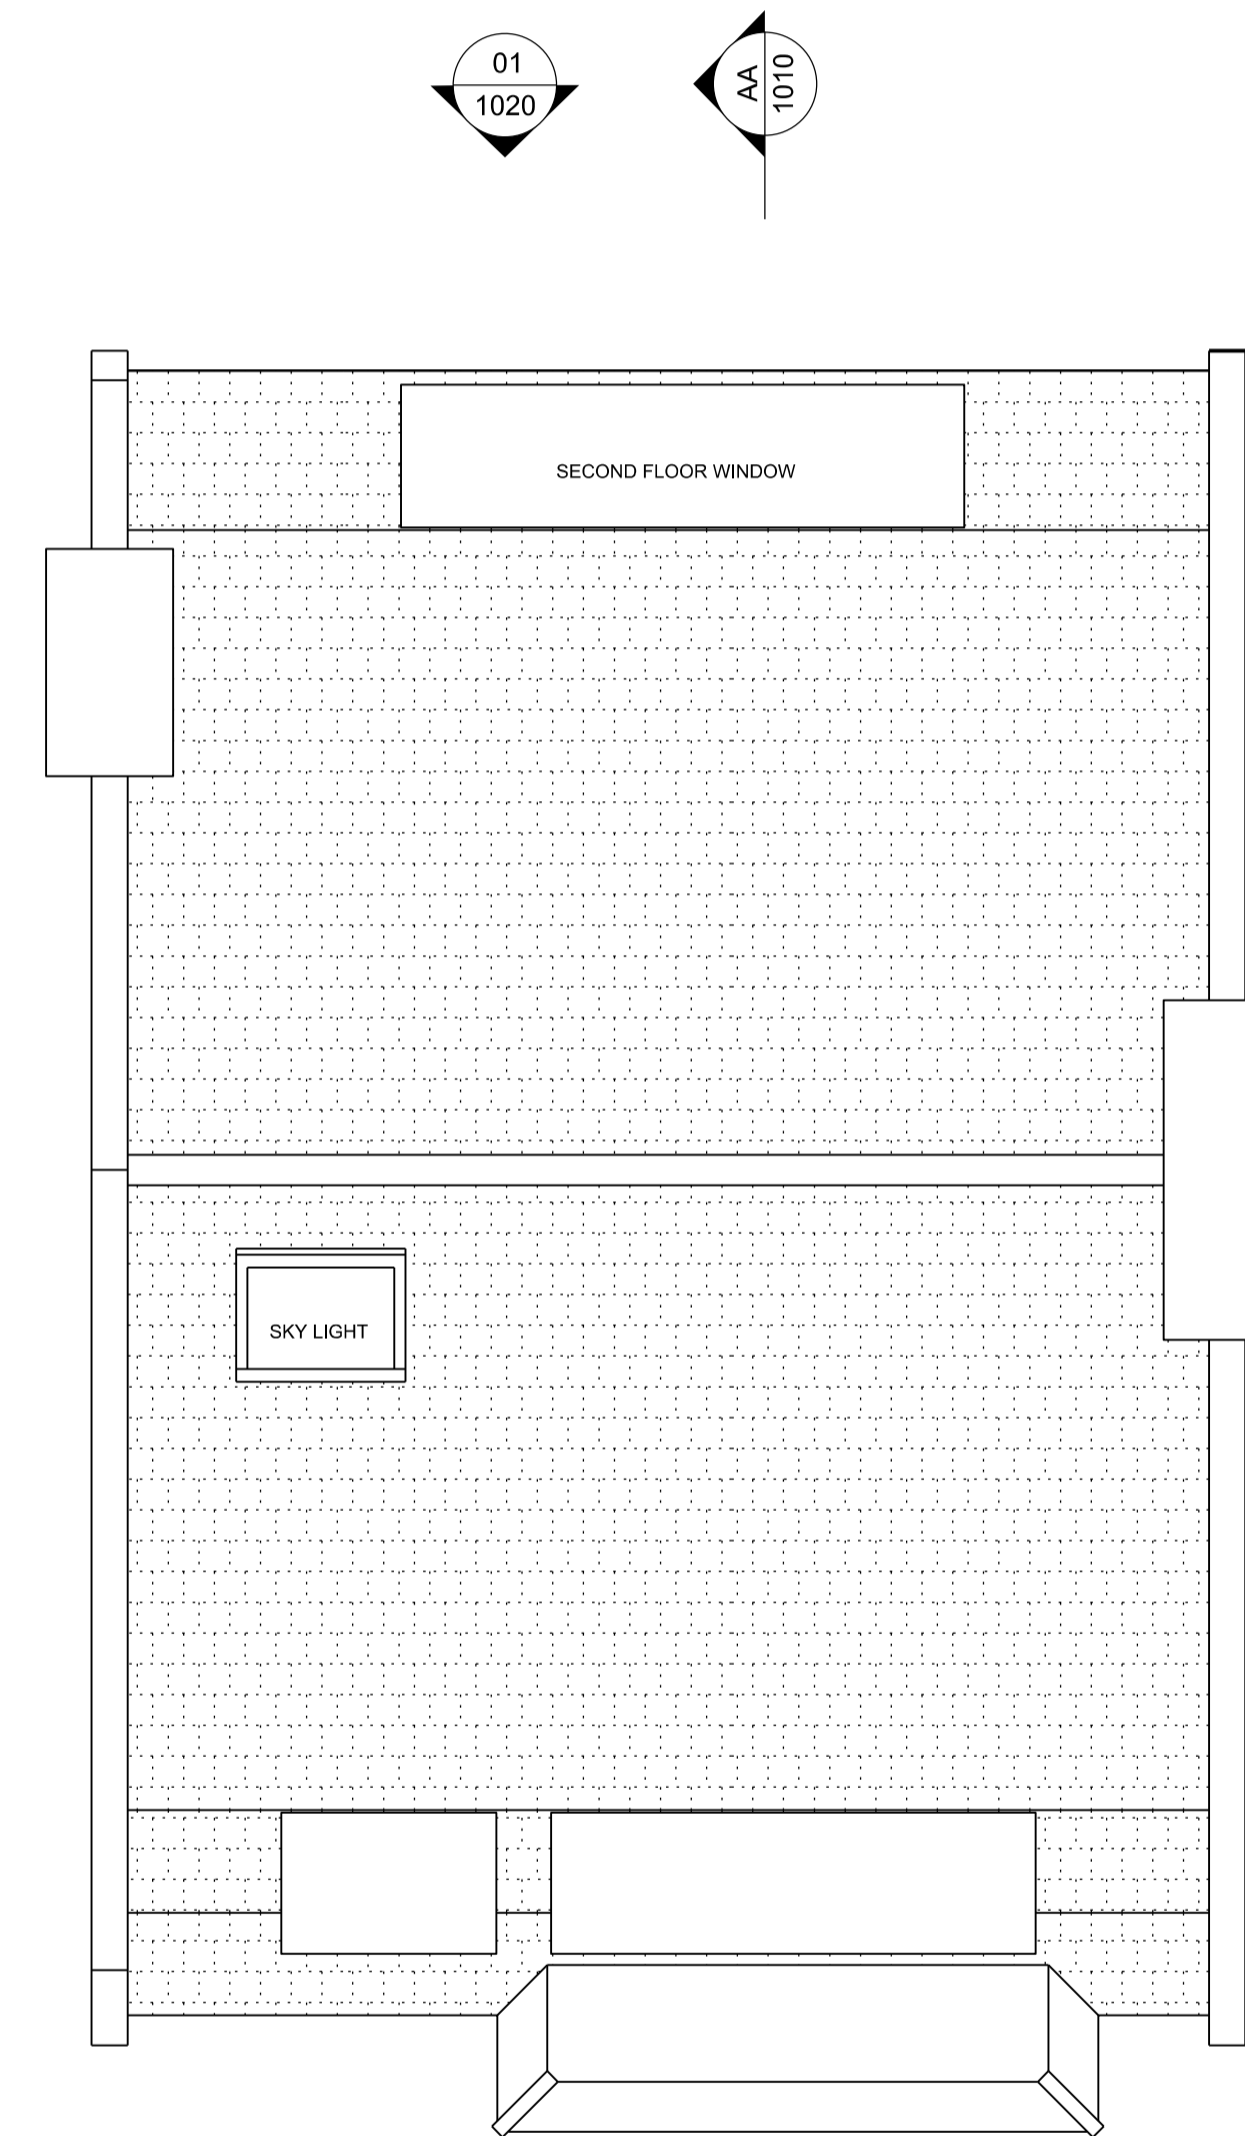

03 EXISTING ROOF PLAN
1:50

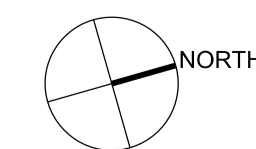

Rev	Date	Description of Revisions	Drawn	Check	Appr
01	11.05.2019	FOR PLANNING	CC	GF	
Status					

Graham Ford Architects
 Britannia House
 11 Glenthorne Road
 London W6 0LH
 +44 (0)20 8748 2024
 +44 (0)7949495261
 graham@grahamfordarchitects.com

56 HOWITT ROAD, NW3 4LJ

EXISTING FLOOR PLANS

Drawn	Checked	Approved	Scale	Revision
G.Ford			1:50@A1	00
			1:100@A3	

Drawing Number: **WD-1002** Revision: **00**