




CONSENTED PLANNING PERMISSON

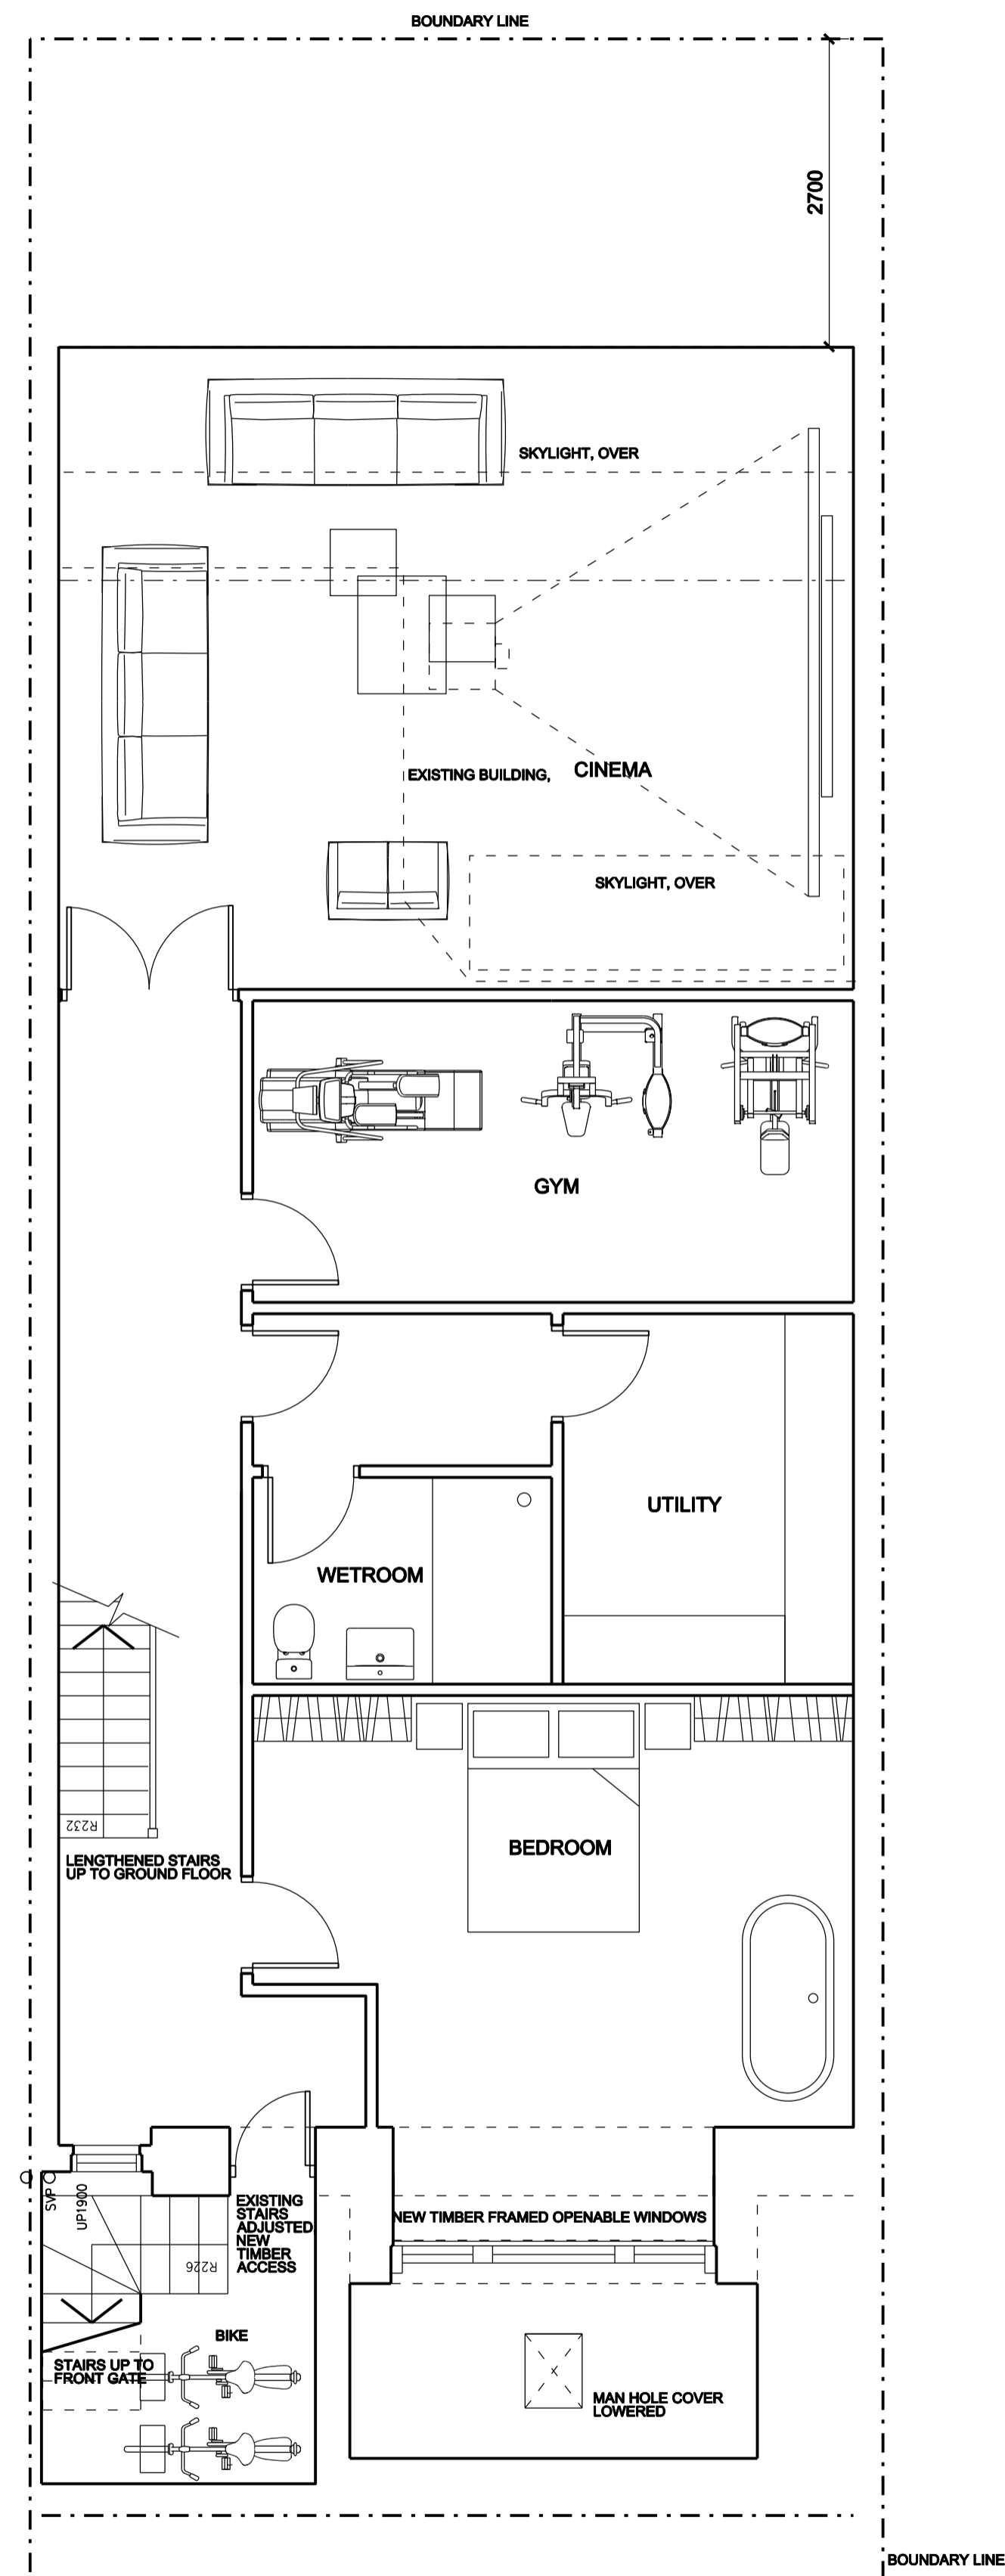

01 EXISTING CONSENTED BASEMENT PLAN
1:50

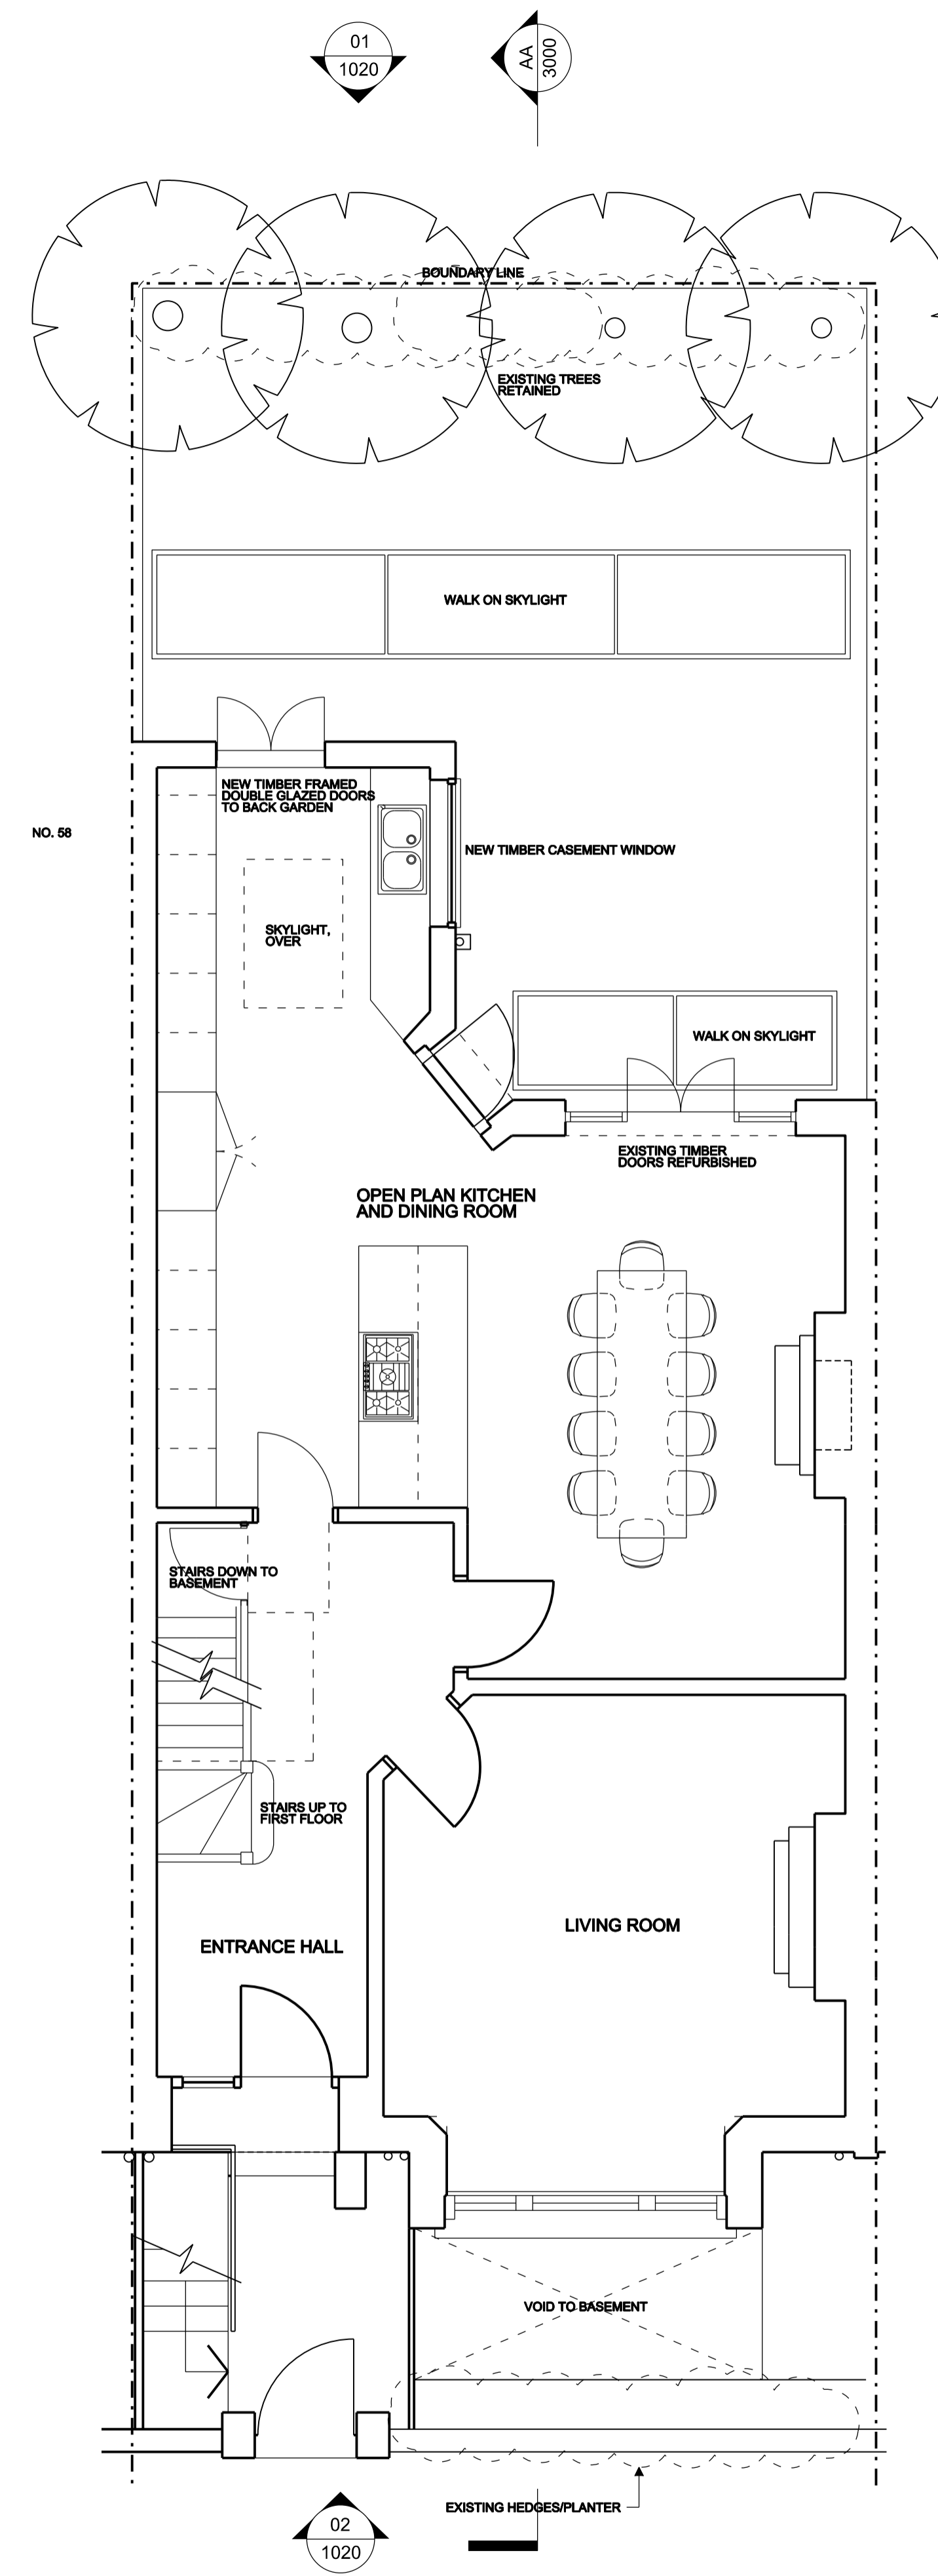

02 EXISTING CONSENTED GROUND FLOOR PLAN
1:50

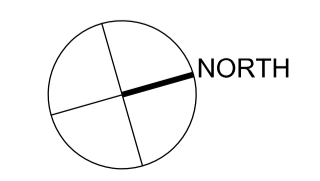

Rev	Date	Description of Revisions	Drawn	Checkd	Appr

Graham Ford Architects
 Britannia House
 11 Glenhorne Road
 London W6 0LH
 +44 (0)20 8748 2024
 +44 (0)7949495261
 graham@grahamfordarchitects.com

56 HOWITT ROAD, NW3 4LJ

EXISTING FLOOR PLANS

Drawn	Checked	Approved	Scale	Drawing Number	Revision
G.Ford			1:50@A1	WD-1101	00
			1:100@A3		