
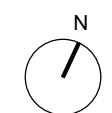



**APPROVED**  
2015/1264/P

Do not scale from this drawing. Contractor to take and check all dimensions on site before work commences. Discrepancies to be reported to the architect. Subcontractor to verify all dimensions on site before making a shop drawing or commencing manufacture. This drawing is copyright.

<b>RECURSION DESIGN LTD</b>		a: 74 Kensington Park Rd, London W11 2PL t: 0044 (0) 20 7792 0240 e: info@recursiondesign.com	
Client <b>LITTLE VENICE DEVELOPMENTS</b>			
Project Number, Name and Address <b>1007 - BRITANNIA STREET</b> 2 Britannia Street, London WC1X 9JE			
Title <b>PROPOSED LOWER GROUND FLOOR PLAN</b>		Scale <b>1 : 100 @ A3</b>	Issue Date <b>20/02/15</b>
Drawn By <b>FI</b>	Checked By <b>GS</b>	Approved By <b>TR</b>	Project Stage <b>STAGE D</b>
Drawing No <b>RD-1007-PA-PL001</b>		Reason for Issue <b>NMA</b>	Revision <b>A</b>

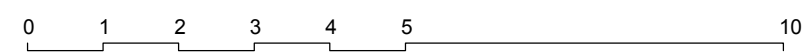


27/02/2015 12:58:06

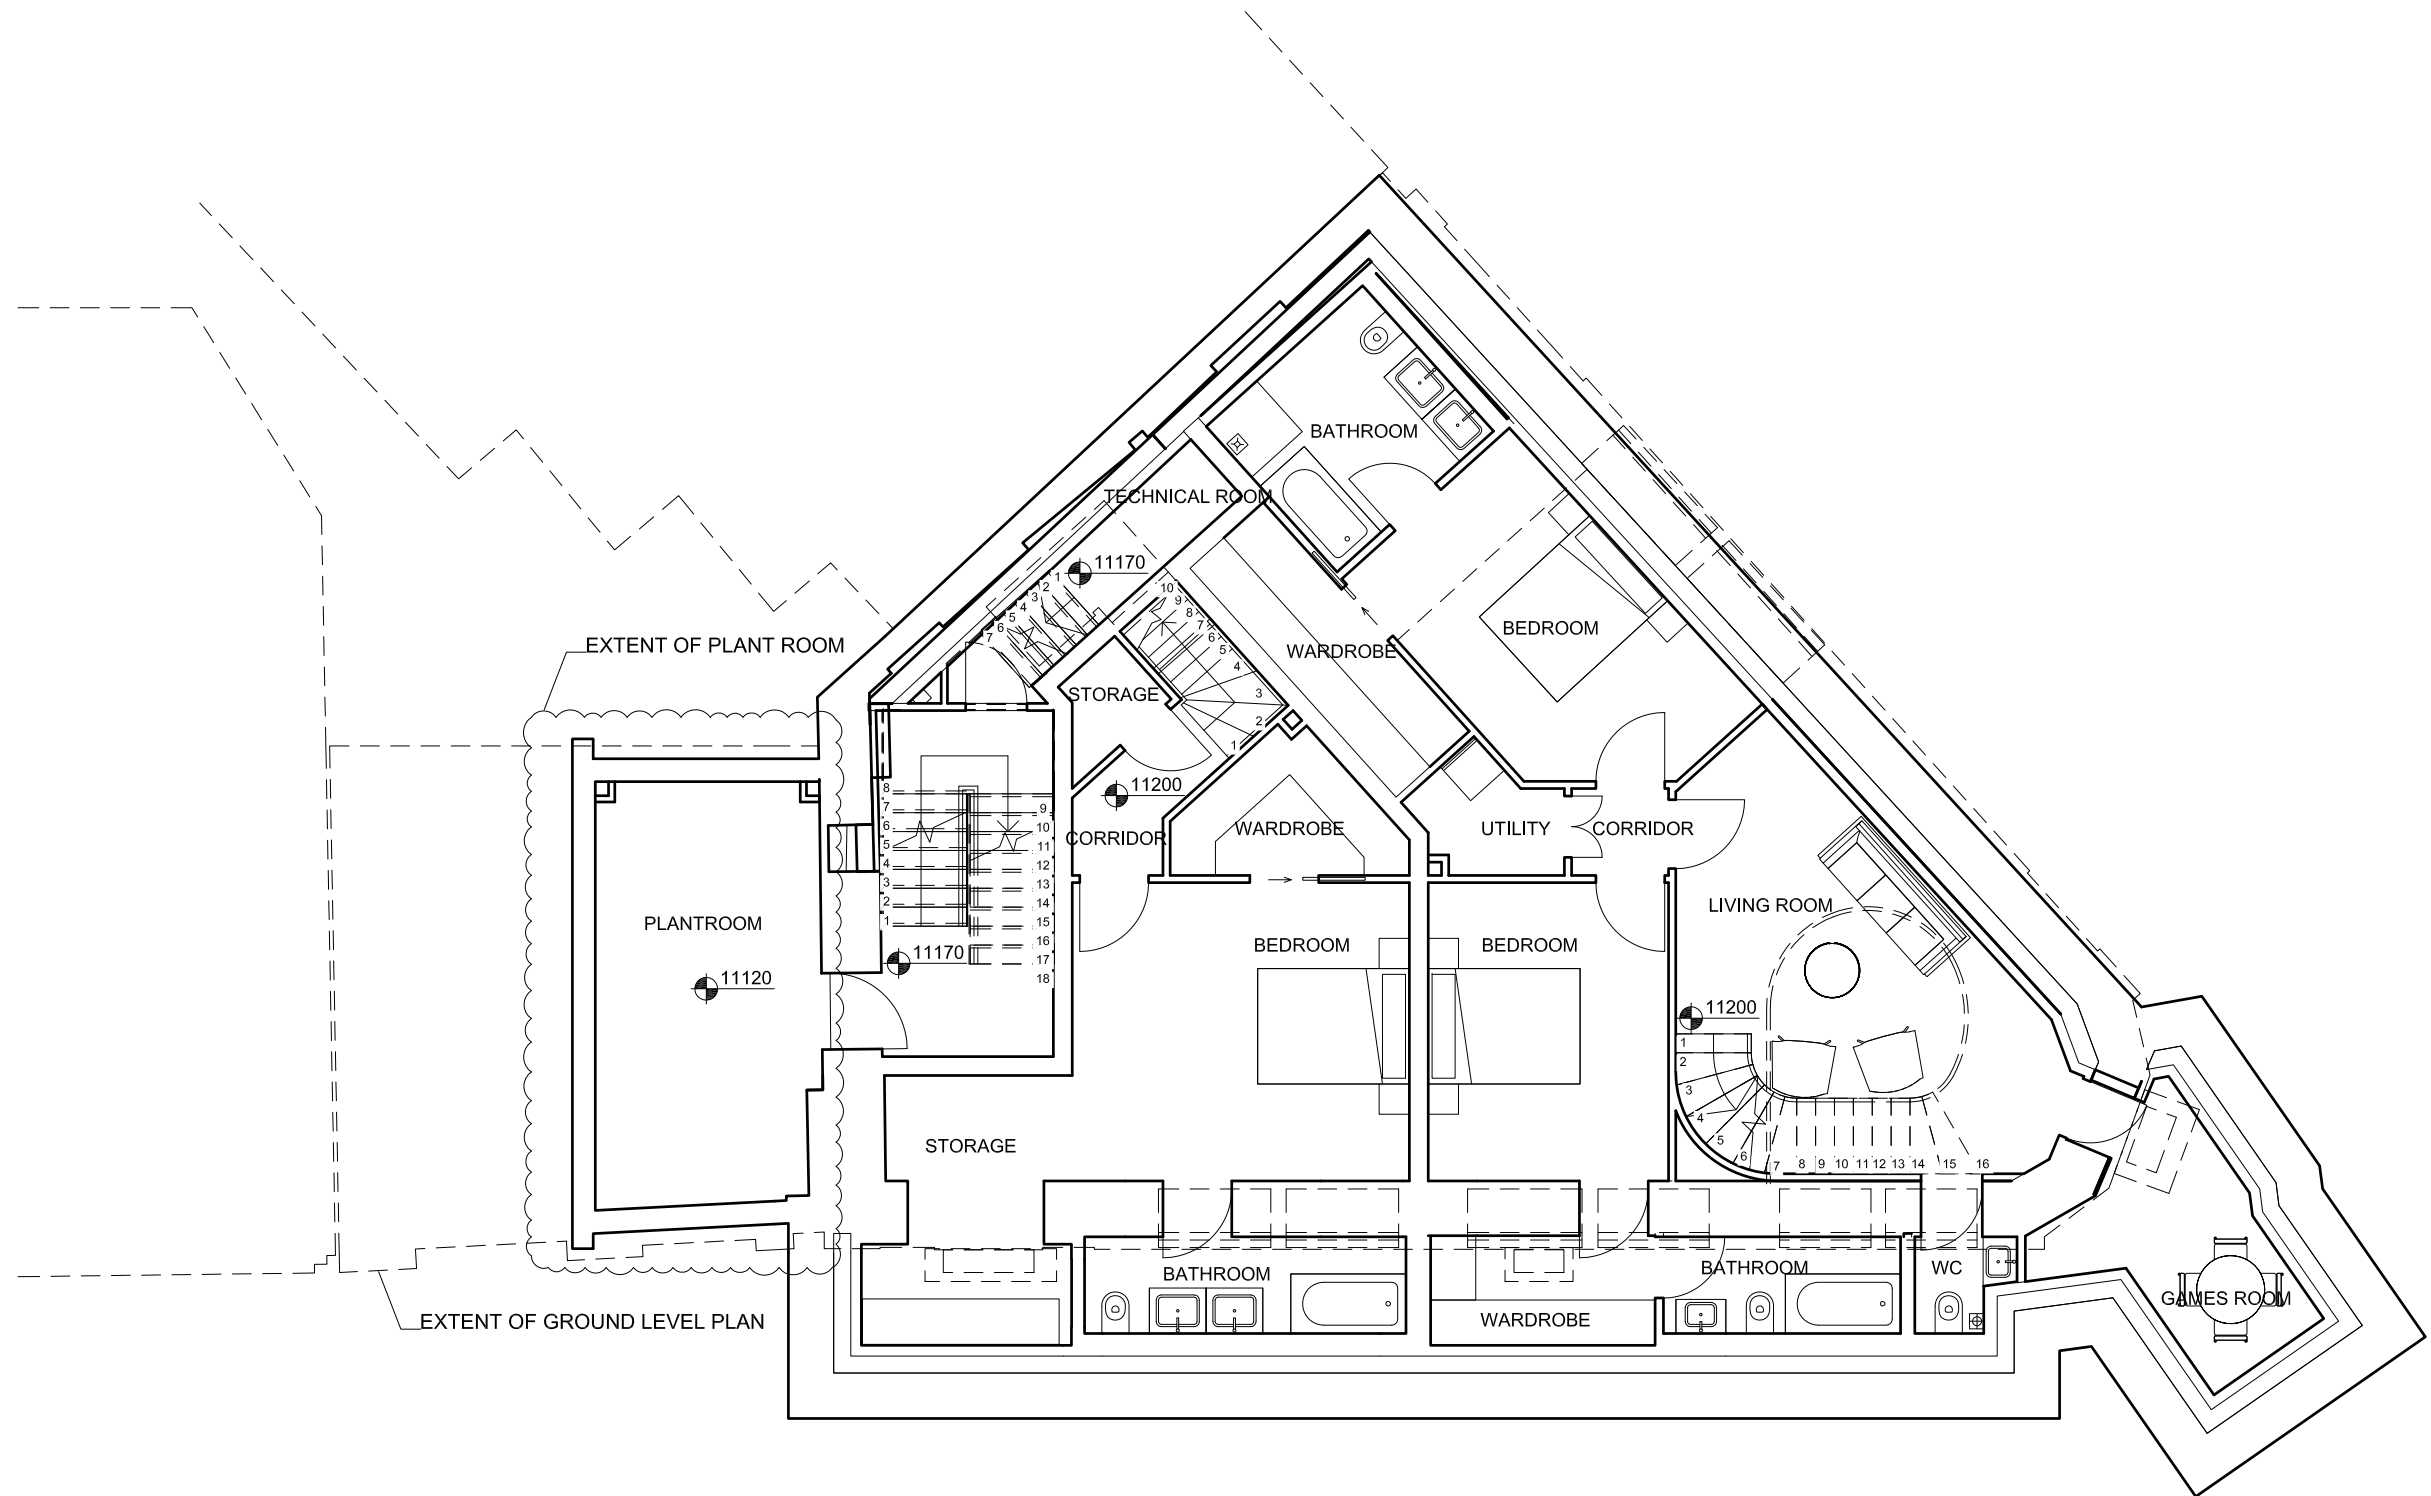

**PROPOSED**

Number	Description	Date
<b>RECURSION DESIGN LTD</b>		107 Park Rd, London W11 2PL 020 7792 0240 urs@ondesign.com
Client <b>LITTLE VENICE DEVELOPMENTS</b>		
Project Number, Name and Address <b>1007 - BRITANNIA STREET</b> 2 Britannia Street, London WC1X 9JE		
Title <b>PROPOSED LOWER GROUND FLOOR</b>		Scale <b>1 : 100</b> <b>@ A3</b>
Drawn By <b>BS</b>		Issue Date <b>04/11/15</b>
Checked By <b>JBC</b>	Approved By <b>JBC</b>	Reason for Issue <b>SECTION 73</b>
Drawing No <b>RD-1007-PS-PL001</b>		Revision
Project Stage <b>STAGE E</b>		


03/11/2015 15:51:20

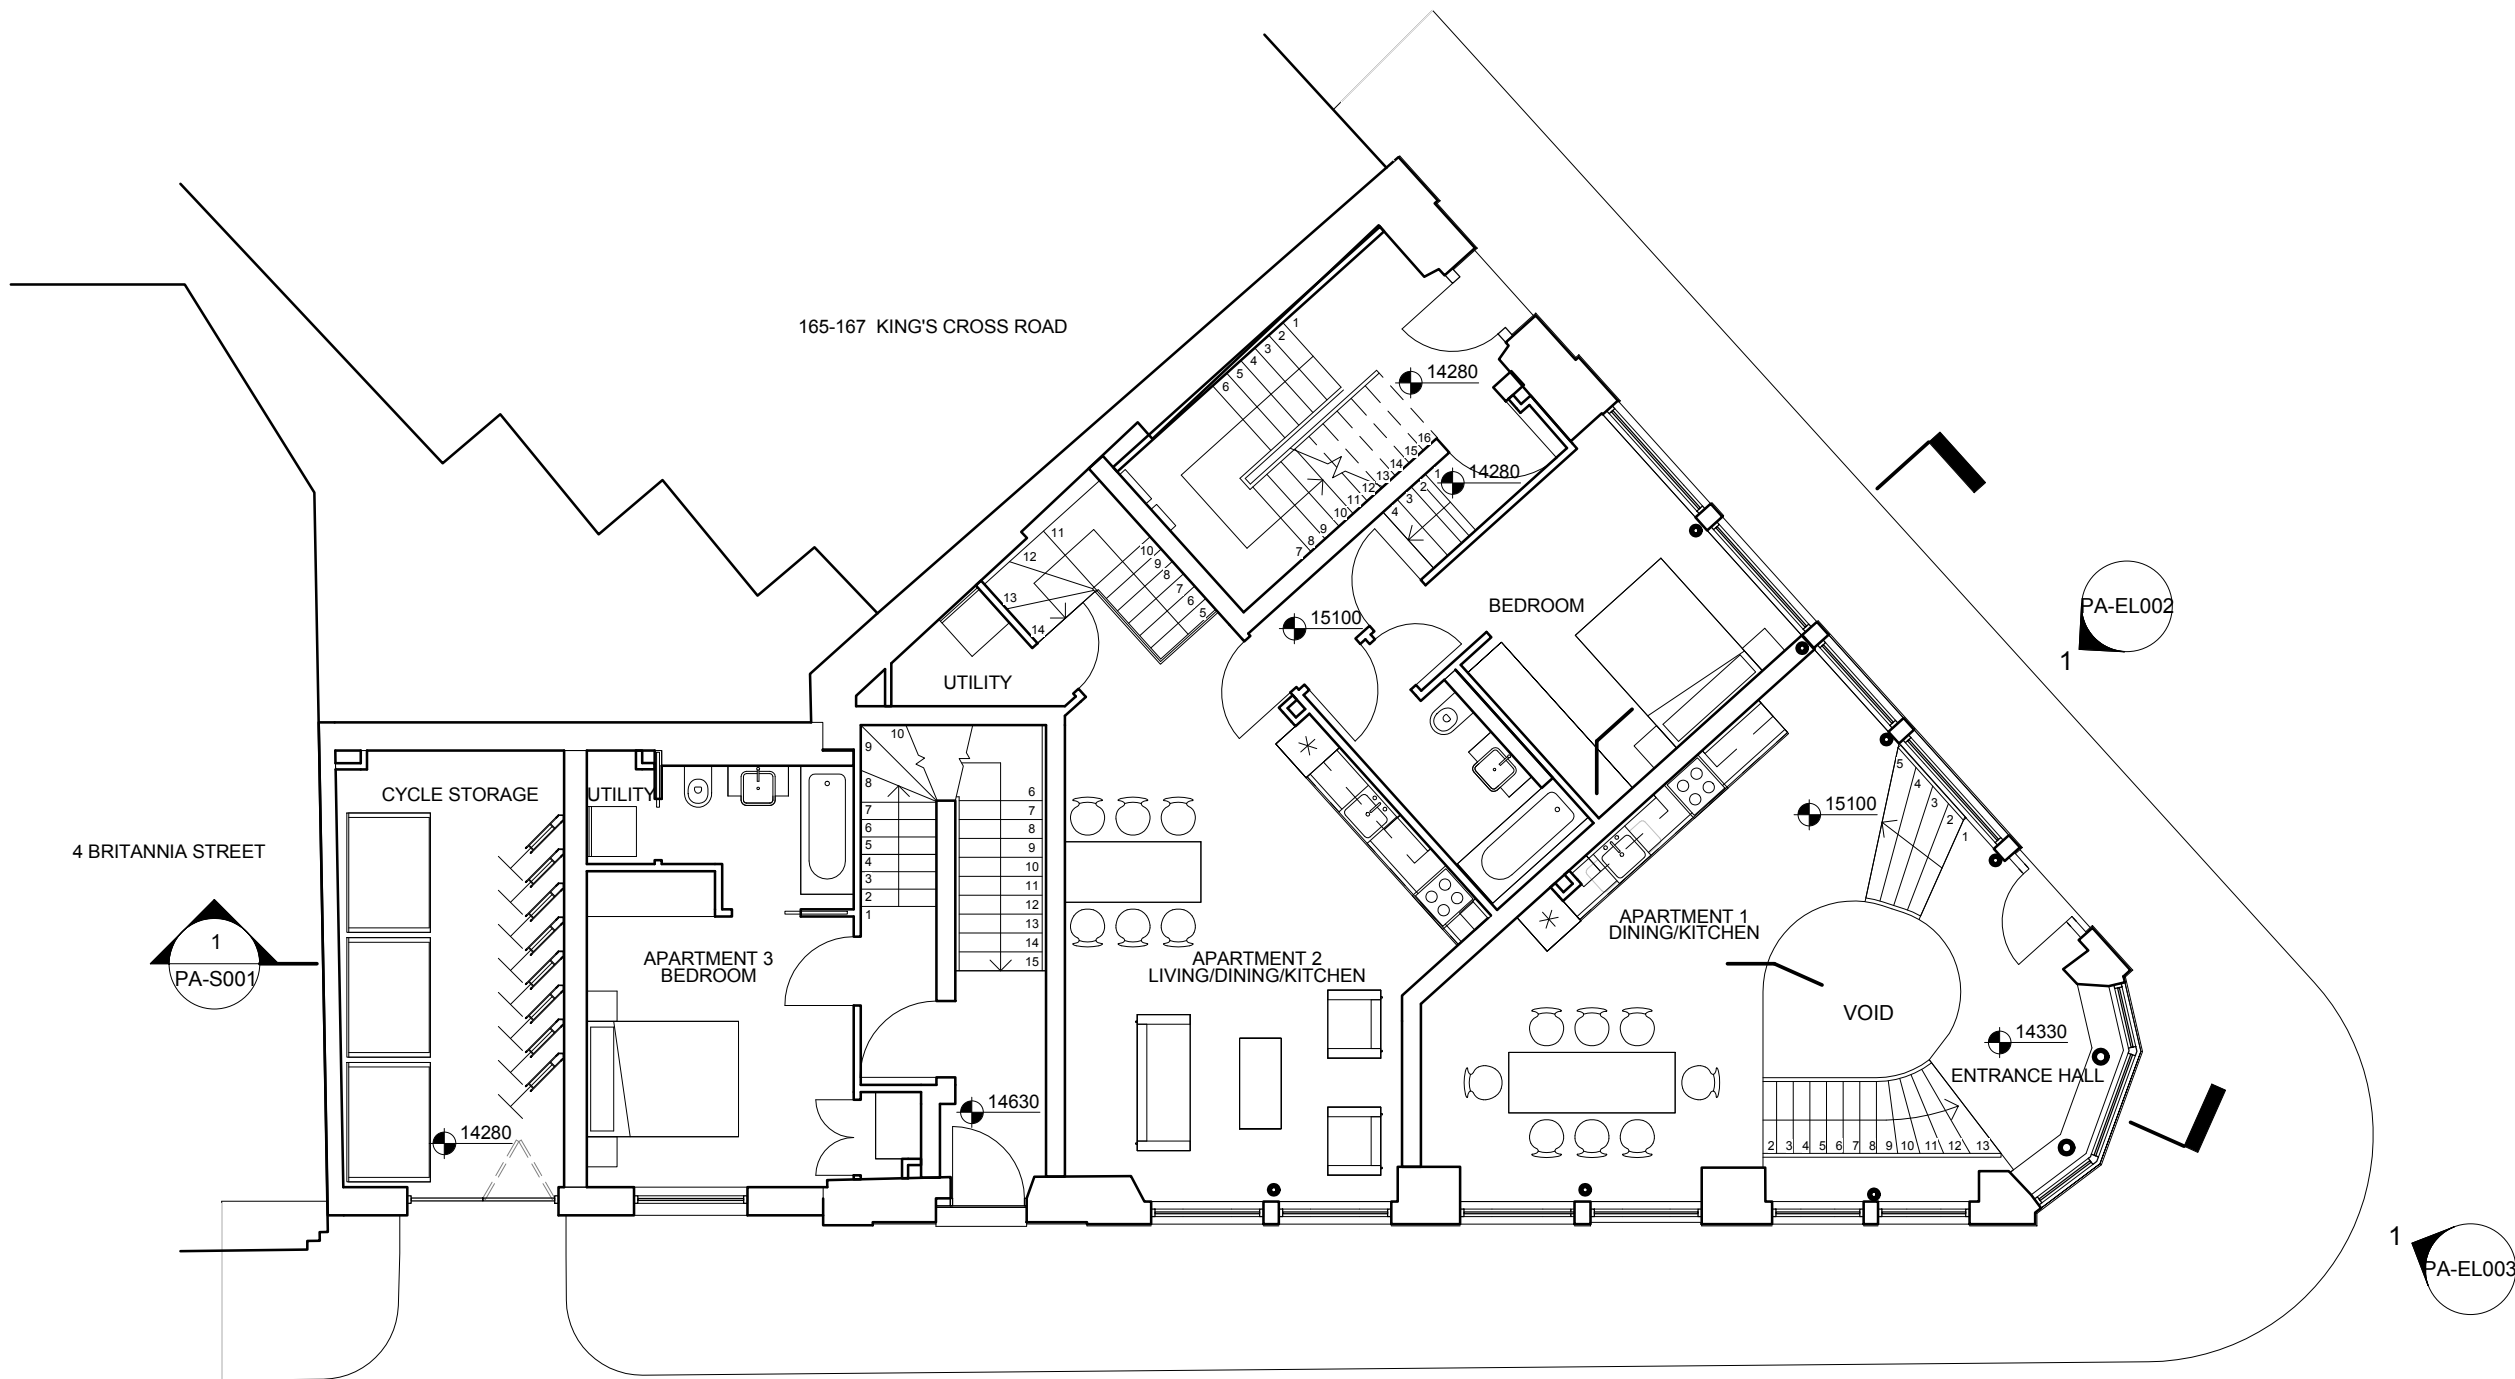


**APPROVED**  
2015/1264/P

Do not scale from this drawing. Contractor to take and check all dimensions on site before work commences. Discrepancies to be reported to the architect. Subcontractor to verify all dimensions on site before making a shop drawing or commencing manufacture. This drawing is copyright.

<b>RECURSION DESIGN LTD</b>		a: 74 Kensington Park Rd, London W11 2PL t: 0044 (0) 20 7792 0240 e: info@recursiondesign.com	
Client <b>LITTLE VENICE DEVELOPMENTS</b>			
Project Number, Name and Address <b>1007 - BRITANNIA STREET</b> 2 Britannia Street, London WC1X 9JE			
Title <b>PROPOSED GROUND FLOOR PLAN</b>		Scale <b>1 : 100 @ A3</b>	
		Issue Date <b>20/02/15</b>	
Drawn By <b>FI</b>	Checked By <b>GS</b>	Approved By <b>TR</b>	Project Stage <b>STAGE D</b>
Reason for Issue <b>NMA</b>		Revision <b>A</b>	
Drawing No <b>RD-1007-PA-PL002</b>			

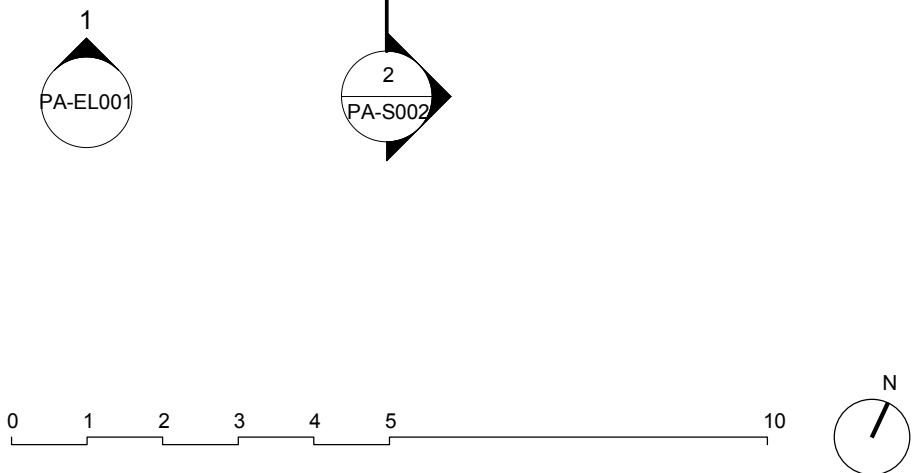

27/02/2015 13:12:51

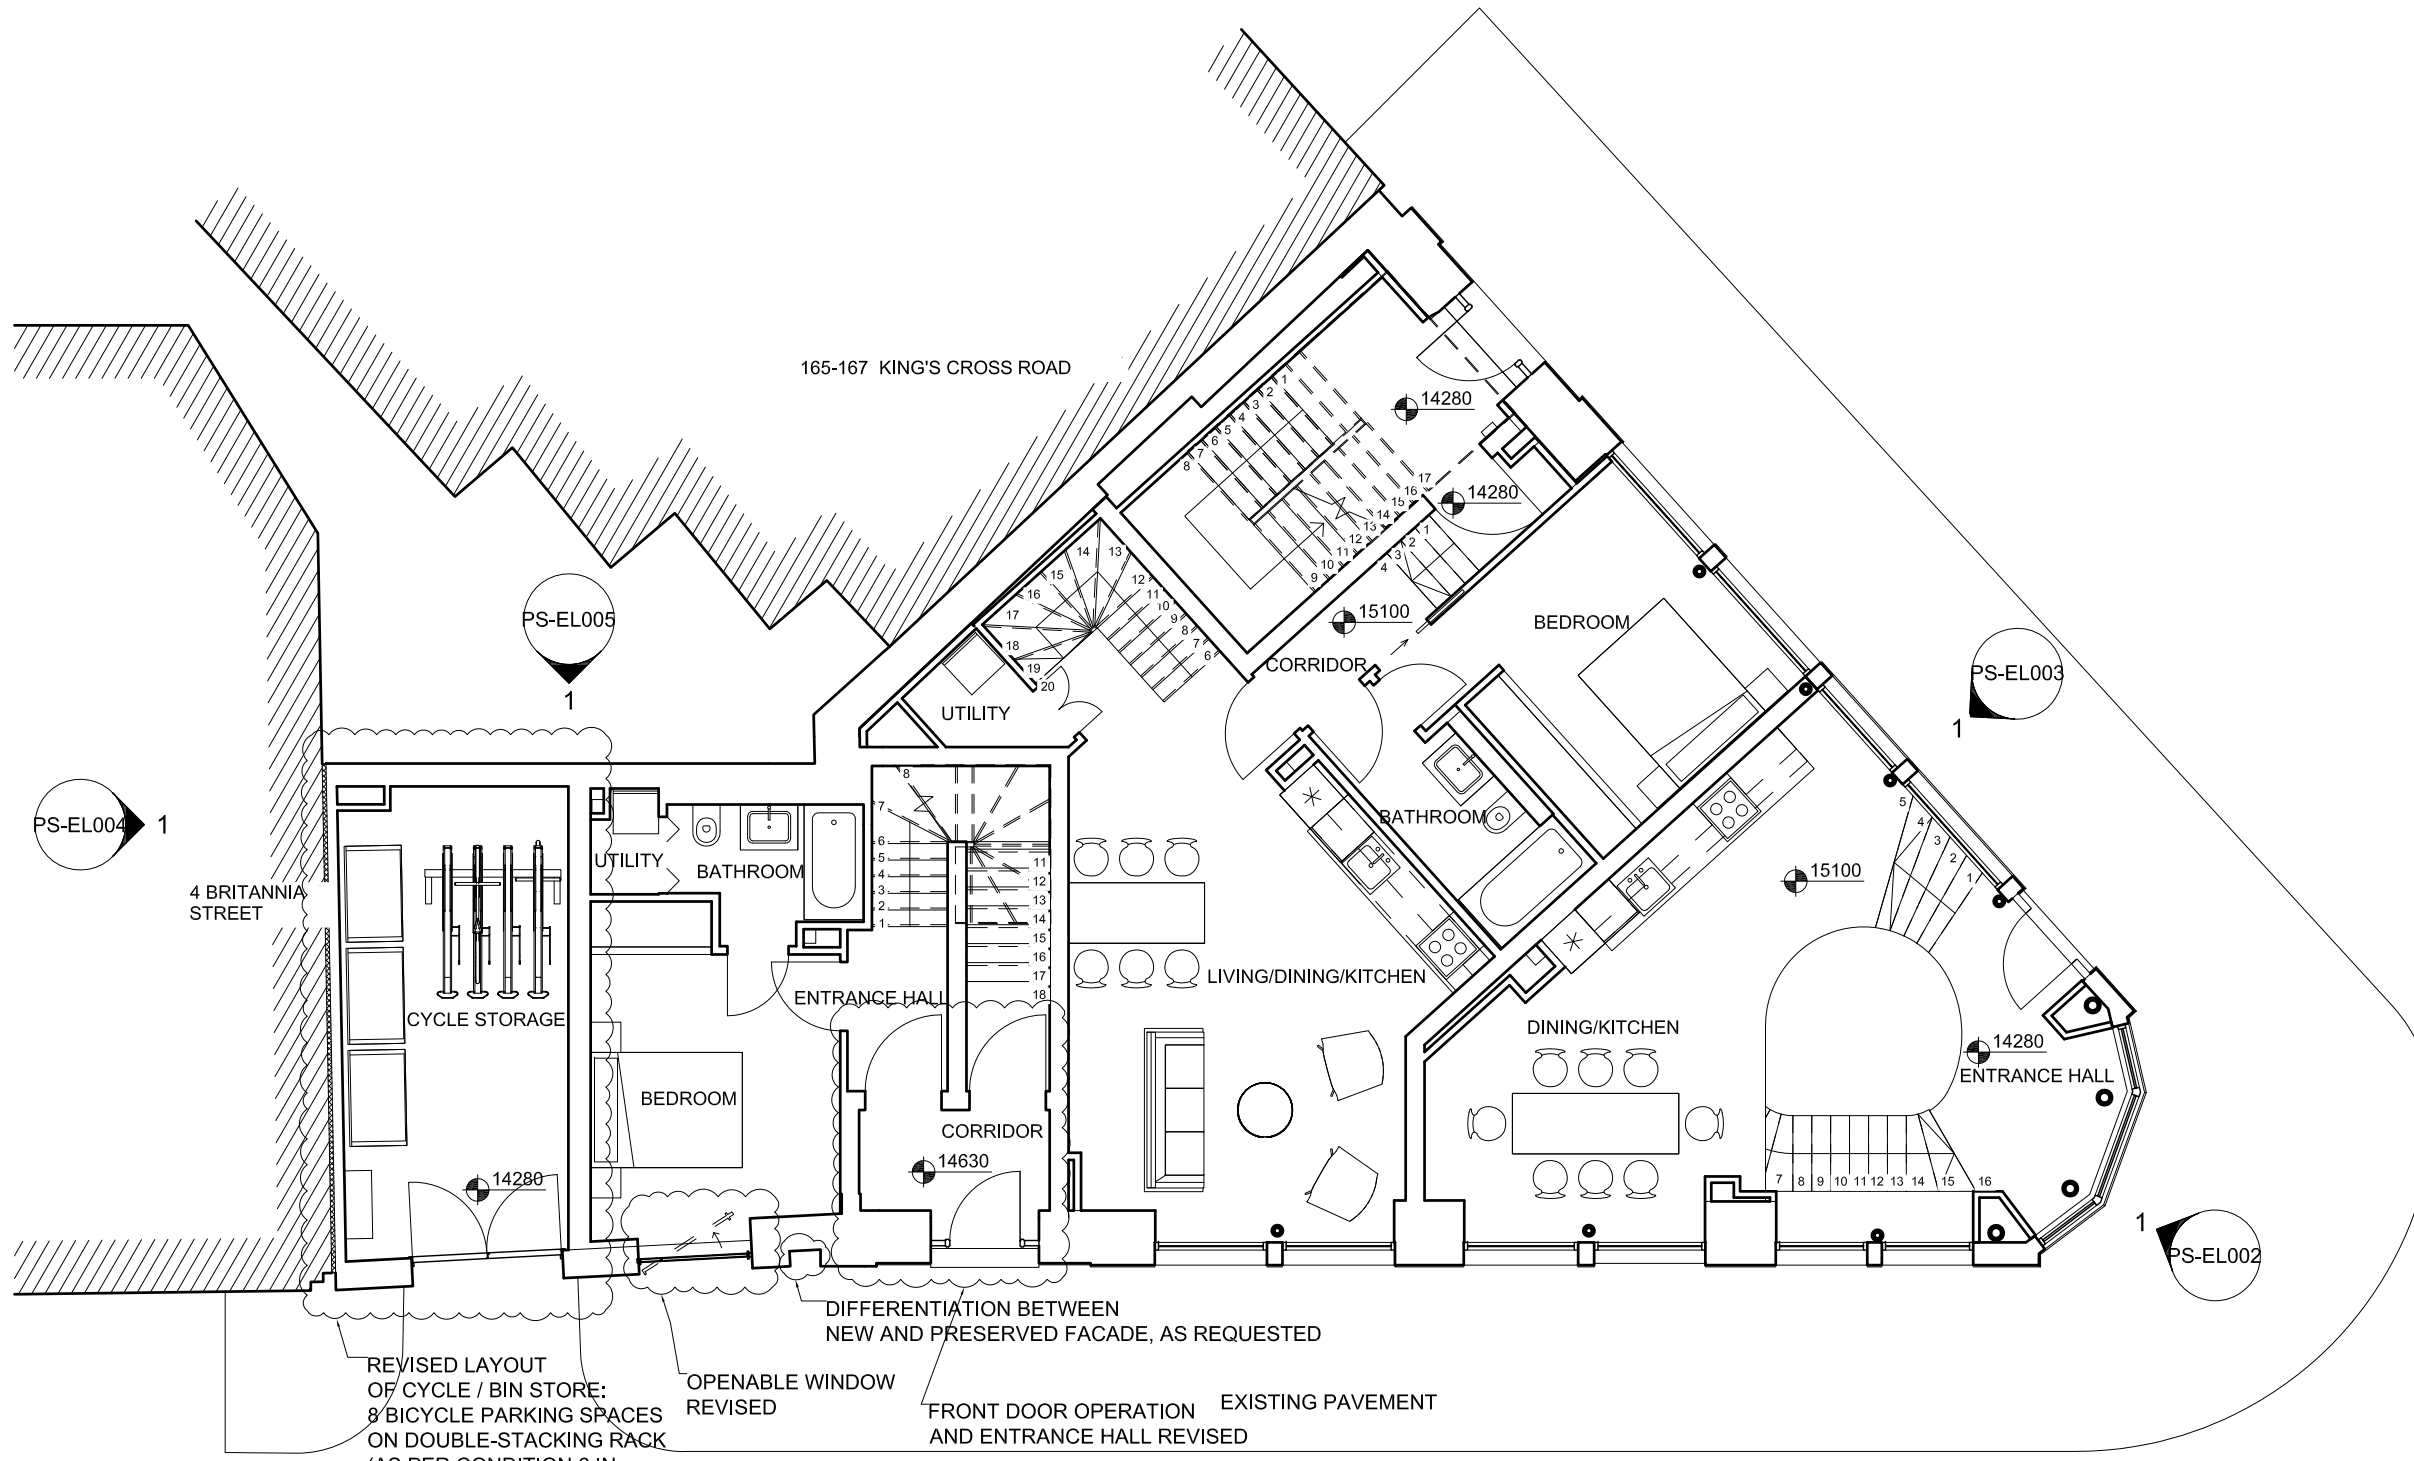

REVISED LAYOUT OF CYCLE / BIN STORE: 8 BICYCLE PARKING SPACES ON DOUBLE-STACKING RACK (AS PER CONDITION 6 IN APPROVAL 2015/3008/P)


OPENABLE WINDOW REVISED

DIFFERENTIATION BETWEEN NEW AND PRESERVED FACADE, AS REQUESTED  
 FRONT DOOR OPERATION AND ENTRANCE HALL REVISED

**PROPOSED**

Number	Description	Date
<b>RECURSION DESIGN LTD</b>		
<small>1gton Park Rd, London W11 2PL          0 7792 0240          ursondesign.com</small>		
<b>Client</b> <b>LITTLE VENICE DEVELOPMENTS</b>		
<small>Project Number, Name and Address</small> <b>1007 - BRITANNIA STREET</b> 2 Britannia Street, London WC1X 9JE		
<b>Title</b> <b>PROPOSED GROUND FLOOR</b>		<small>Scale</small> <b>1 : 100</b> <b>@ A3</b>
<small>Drawn By</small> <b>BS</b>		<small>Issue Date</small> <b>04/11/15</b>
<small>Checked By</small> <b>JBC</b>	<small>Approved By</small> <b>JBC</b>	<small>Reason for Issue</small> <b>SECTION 73</b>
<small>Project Stage</small> <b>STAGE E</b>	<small>Revision</small>	
<small>Drawing No</small> <b>RD-1007-PS-PL002</b>		


03/11/2015 15:51:23

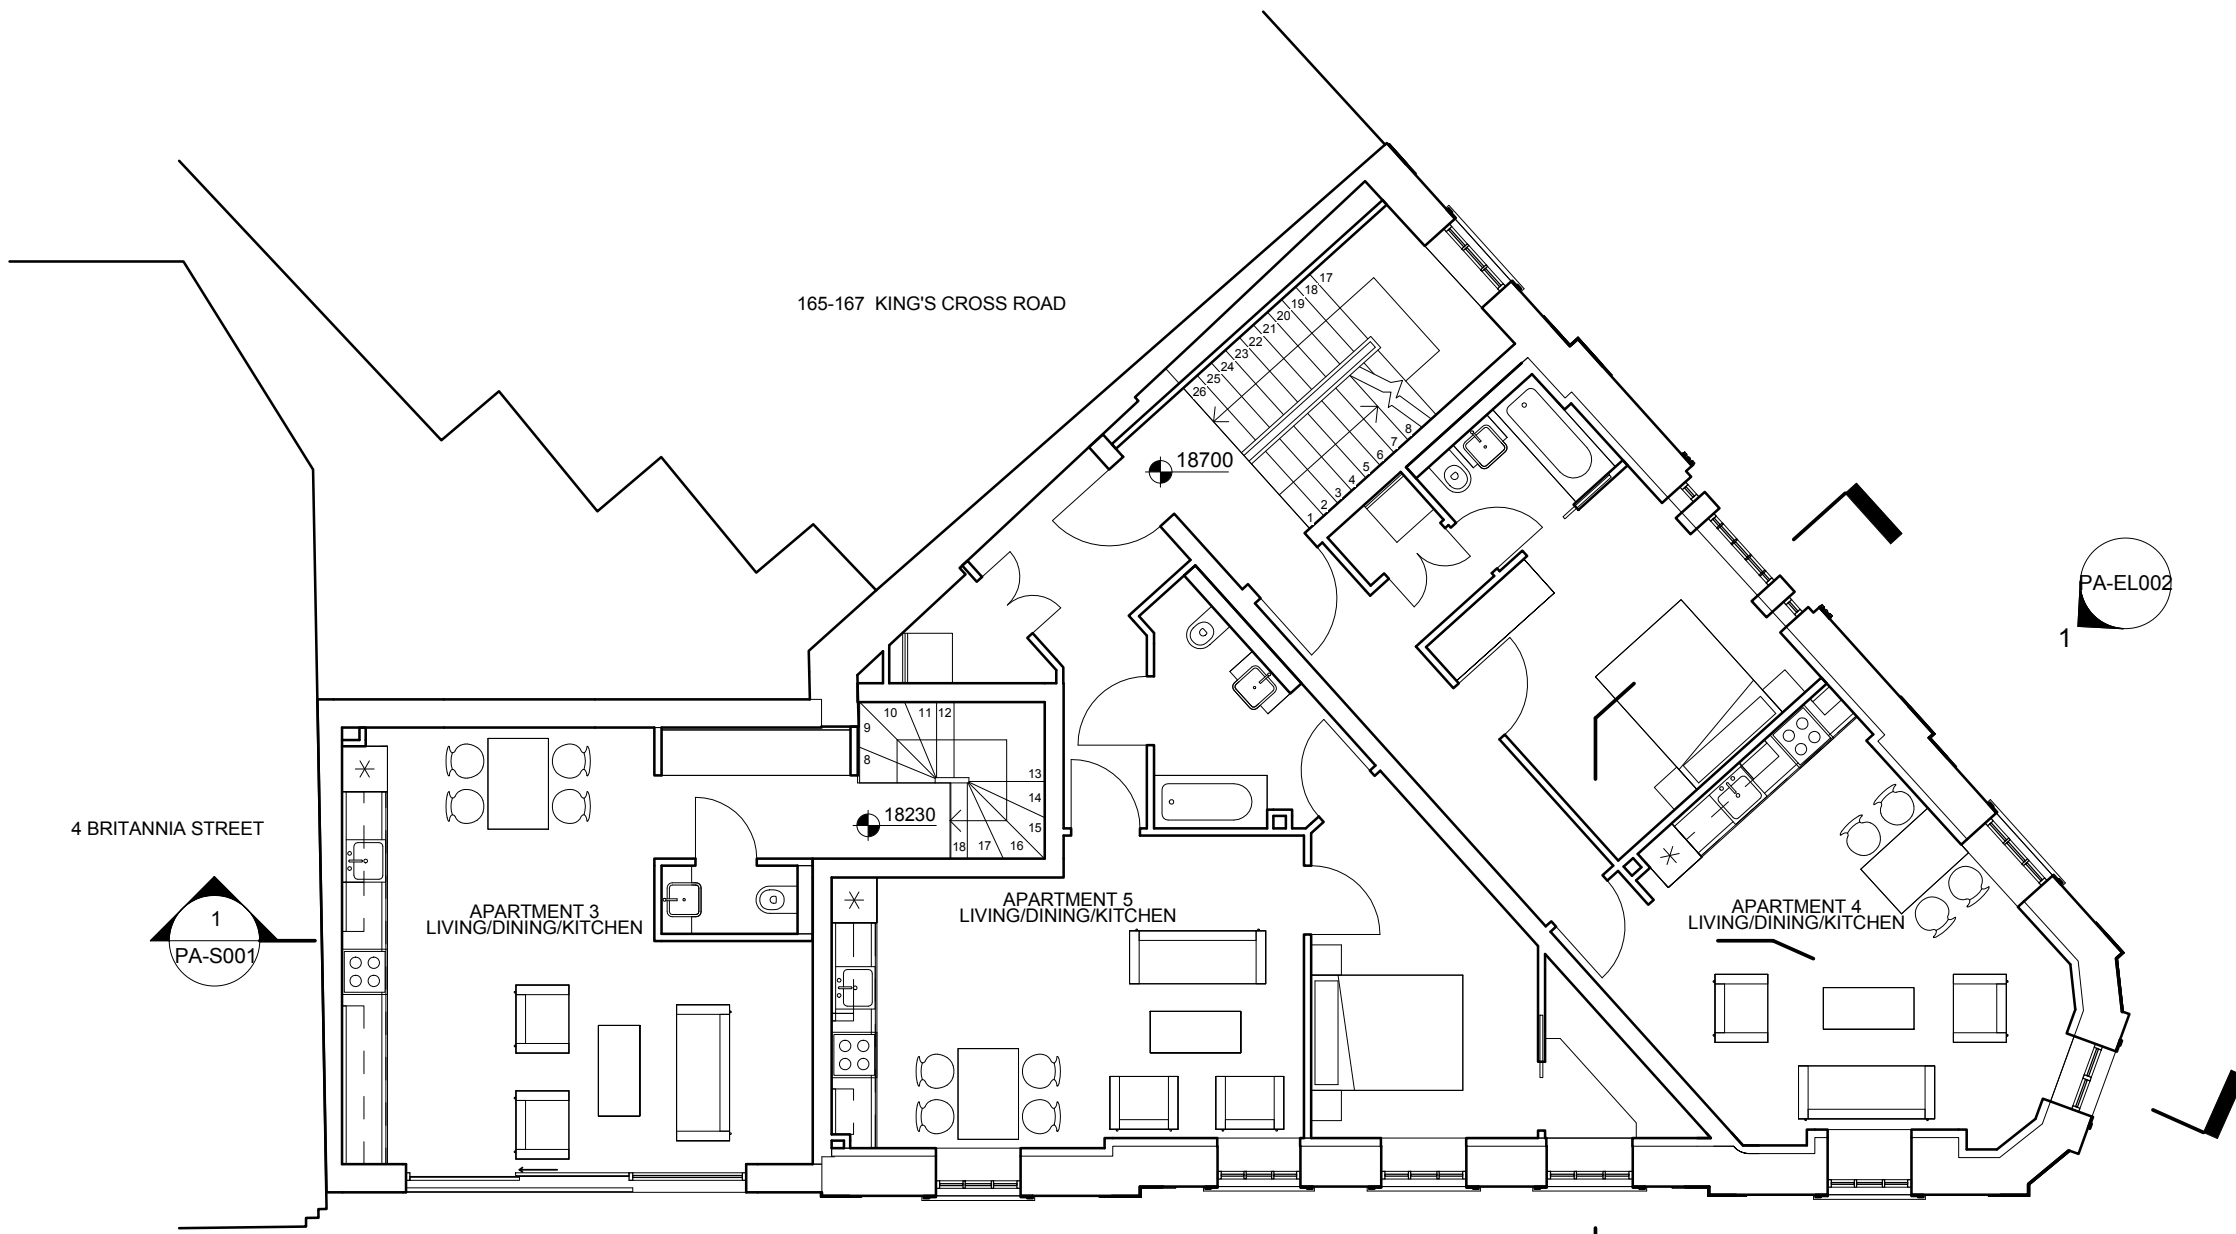


**APPROVED**  
2015/1264/P

Do not scale from this drawing. Contractor to take and check all dimensions on site before work commences. Discrepancies to be reported to the architect. Subcontractor to verify all dimensions on site before making a shop drawing or commencing manufacture. This drawing is copyright.

<b>RECURSION DESIGN LTD</b>		a: 74 Kensington Park Rd, London W11 2PL t: 0044 (0) 20 7792 0240 e: info@recursiondesign.com	
Client <b>LITTLE VENICE DEVELOPMENTS</b>			
Project Number, Name and Address <b>1007 - BRITANNIA STREET</b> 2 Britannia Street, London WC1X 9JE			
Title <b>PROPOSED FIRST FLOOR PLAN</b>		Scale <b>1 : 100 @ A3</b>	
		Issue Date <b>20/02/15</b>	
Drawn By <b>FI</b>	Checked By <b>GS</b>	Approved By <b>TR</b>	Project Stage <b>STAGE D</b>
Reason for Issue <b>NMA</b>		Revision <b>A</b>	
Drawing No <b>RD-1007-PA-PL003</b>			

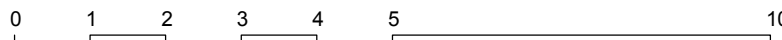

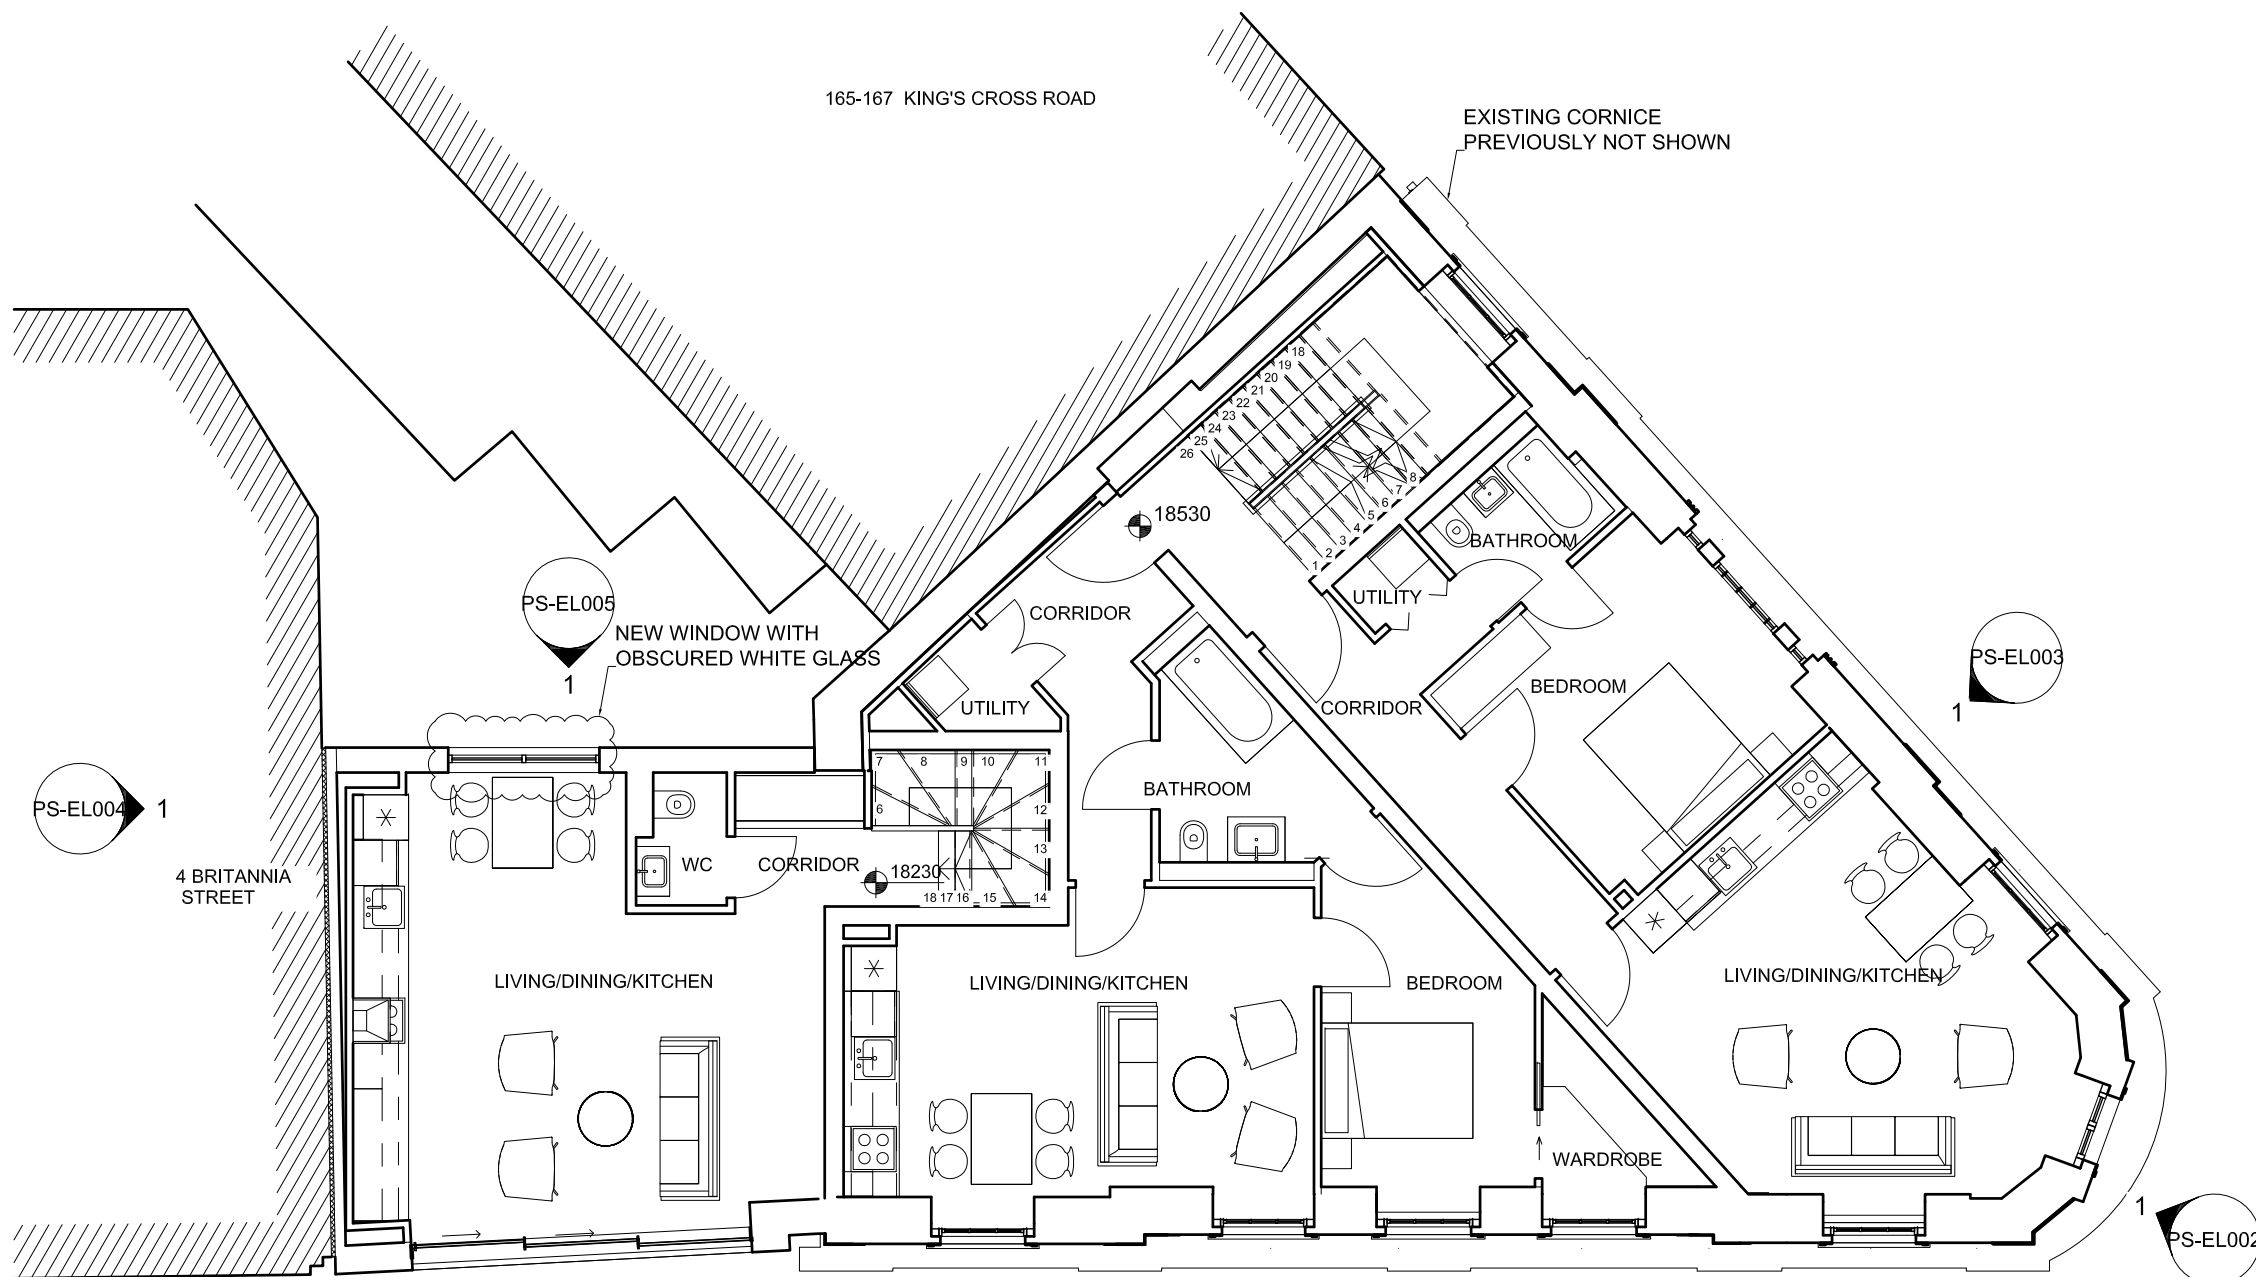


**PROPOSED**

Number	Description	Date
<b>RECURSION DESIGN LTD</b>		
<small>1gton Park Rd, London W11 2PL 0 7792 0240 ursondesign.com</small>		
<b>Client</b> <b>LITTLE VENICE DEVELOPMENTS</b>		
<small>Project Number, Name and Address</small> <b>1007 - BRITANNIA STREET</b> 2 Britannia Street, London WC1X 9JE		
<b>Title</b> <b>PROPOSED FIRST FLOOR</b>		<small>Scale</small> <b>1 : 100</b> <b>@ A3</b>
<small>Drawn By</small> <b>BS</b>		<small>Issue Date</small> <b>04/11/15</b>
<small>Checked By</small> <b>JBC</b>	<small>Approved By</small> <b>JBC</b>	<small>Reason for Issue</small> <b>SECTION</b>
<small>Project Stage</small> <b>STAGE E</b>	<small>Drawing No</small> <b>RD-1007-PS-PL003</b>	<small>Revision</small> <b>73</b>

03/11/2015 15:51:26





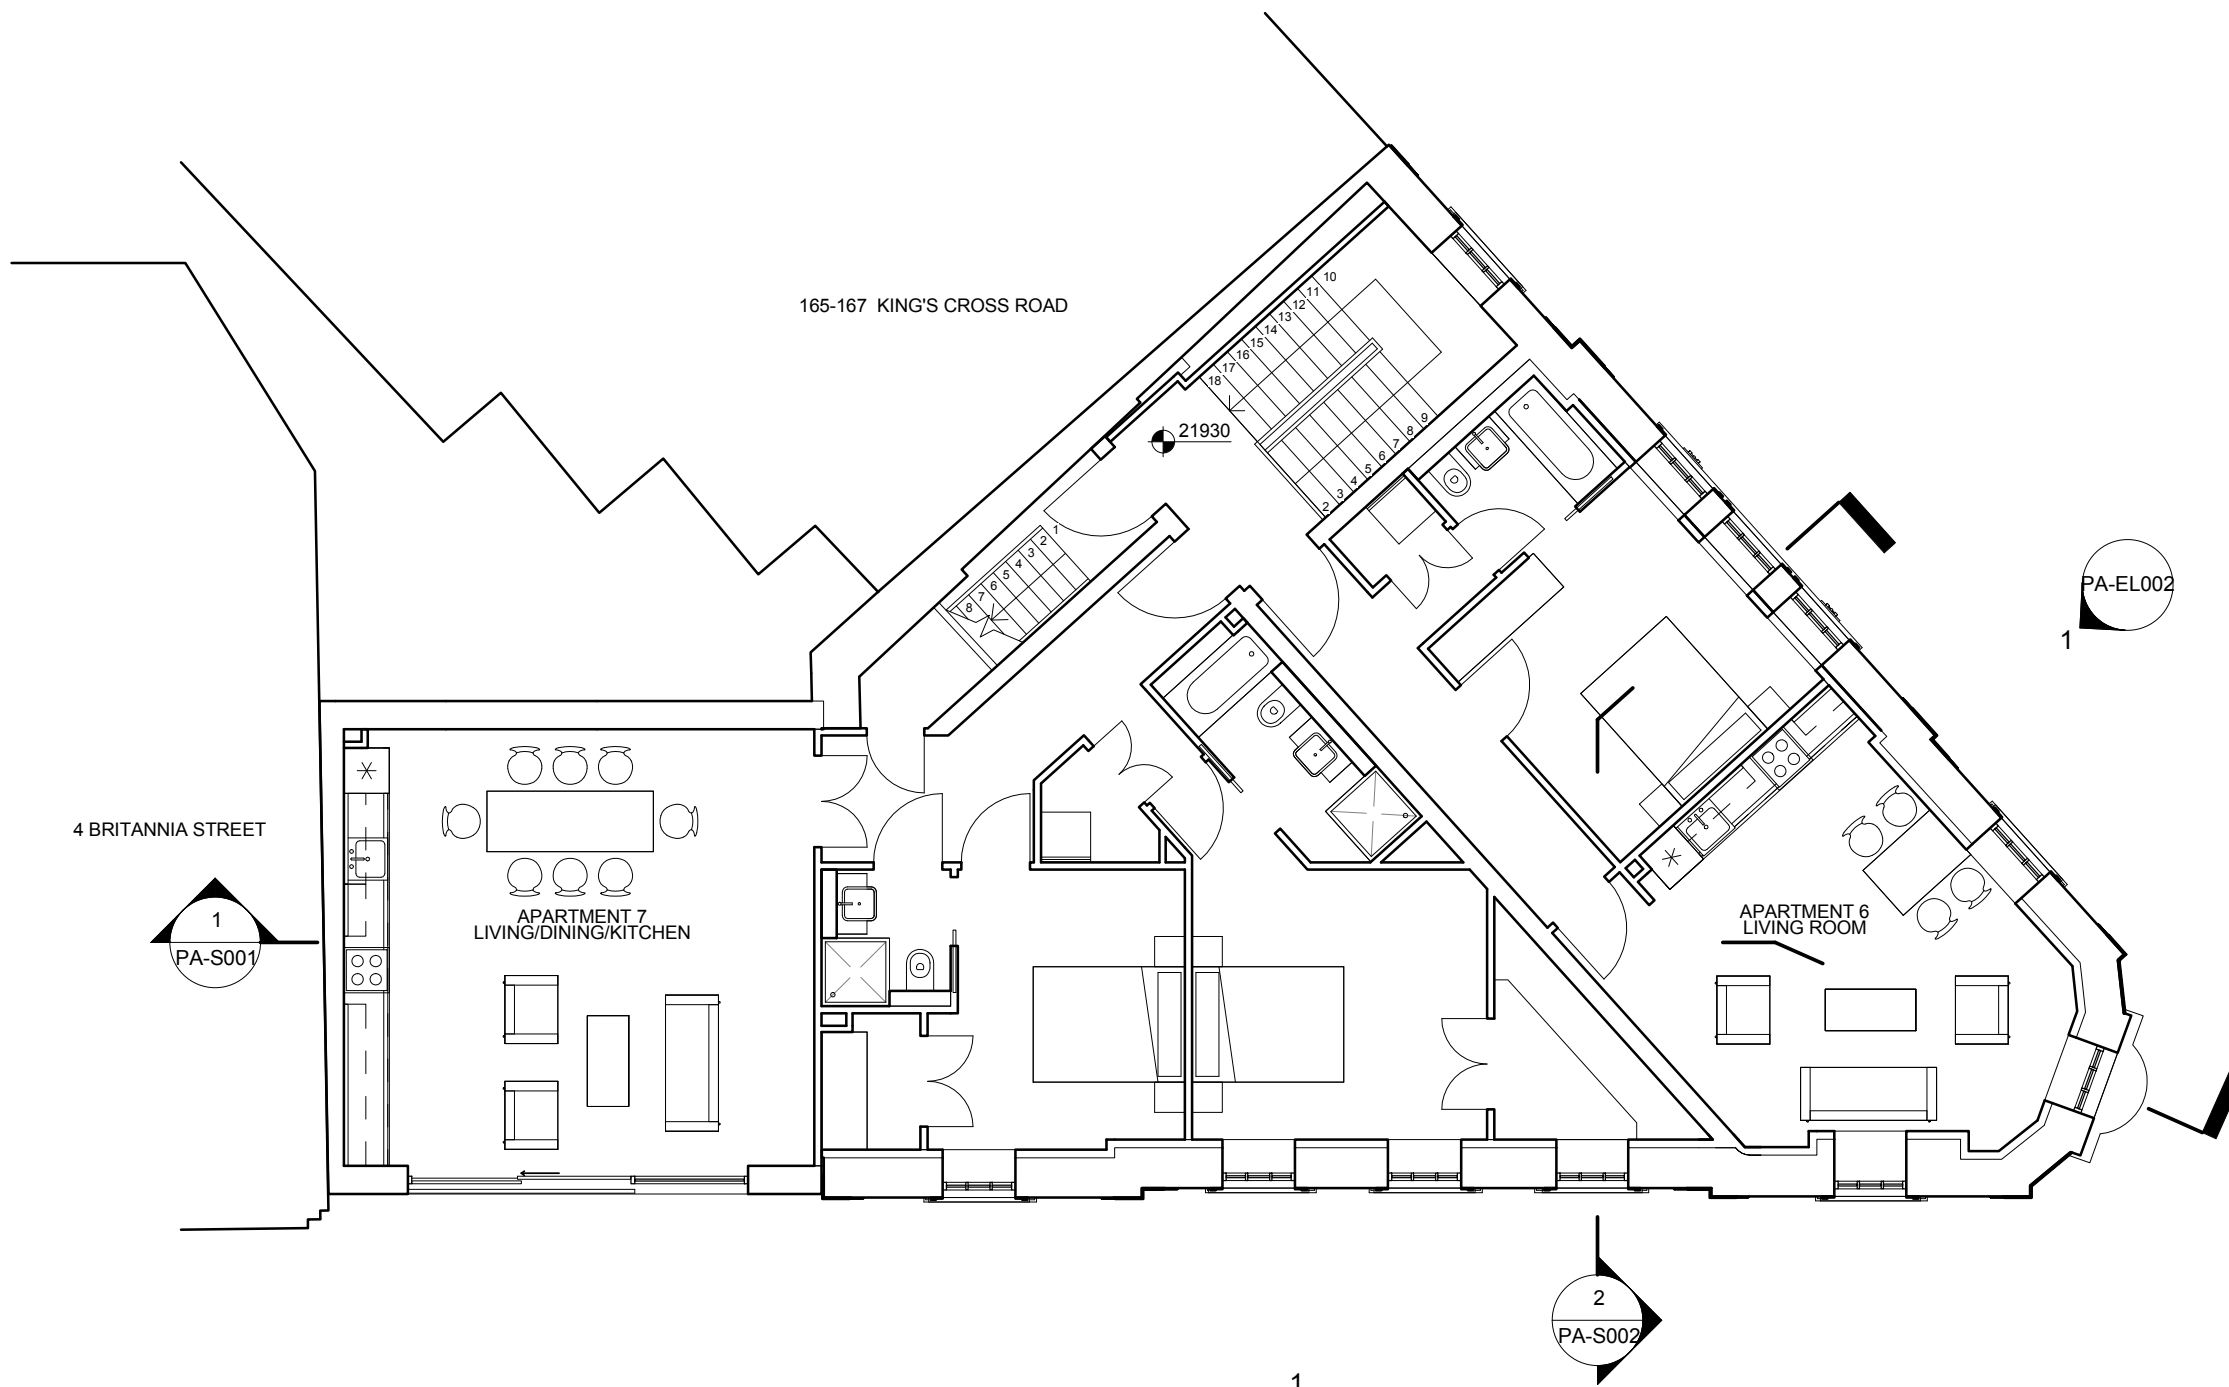


**APPROVED**  
2015/1264/P

Do not scale from this drawing. Contractor to take and check all dimensions on site before work commences. Discrepancies to be reported to the architect. Subcontractor to verify all dimensions on site before making a shop drawing or commencing manufacture. This drawing is copyright.

<b>RECURSION DESIGN LTD</b>		a: 74 Kensington Park Rd, London W11 2PL t: 0044 (0) 20 7792 0240 e: info@recursiondesign.com	
Client <b>LITTLE VENICE DEVELOPMENTS</b>			
Project Number, Name and Address <b>1007 - BRITANNIA STREET</b> 2 Britannia Street, London WC1X 9JE			
Title <b>PROPOSED SECOND FLOOR PLAN</b>		Scale <b>1 : 100 @ A3</b>	
		Issue Date <b>20/02/15</b>	
Drawn By <b>FI</b>	Checked By <b>GS</b>	Approved By <b>TR</b>	Project Stage <b>STAGE D</b>
Reason for Issue <b>NMA</b>		Revision <b>A</b>	
Drawing No <b>RD-1007-PA-PL004</b>			

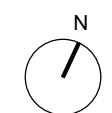
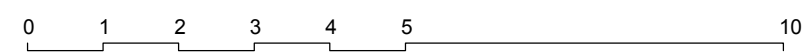


27/02/2015 12:50:55

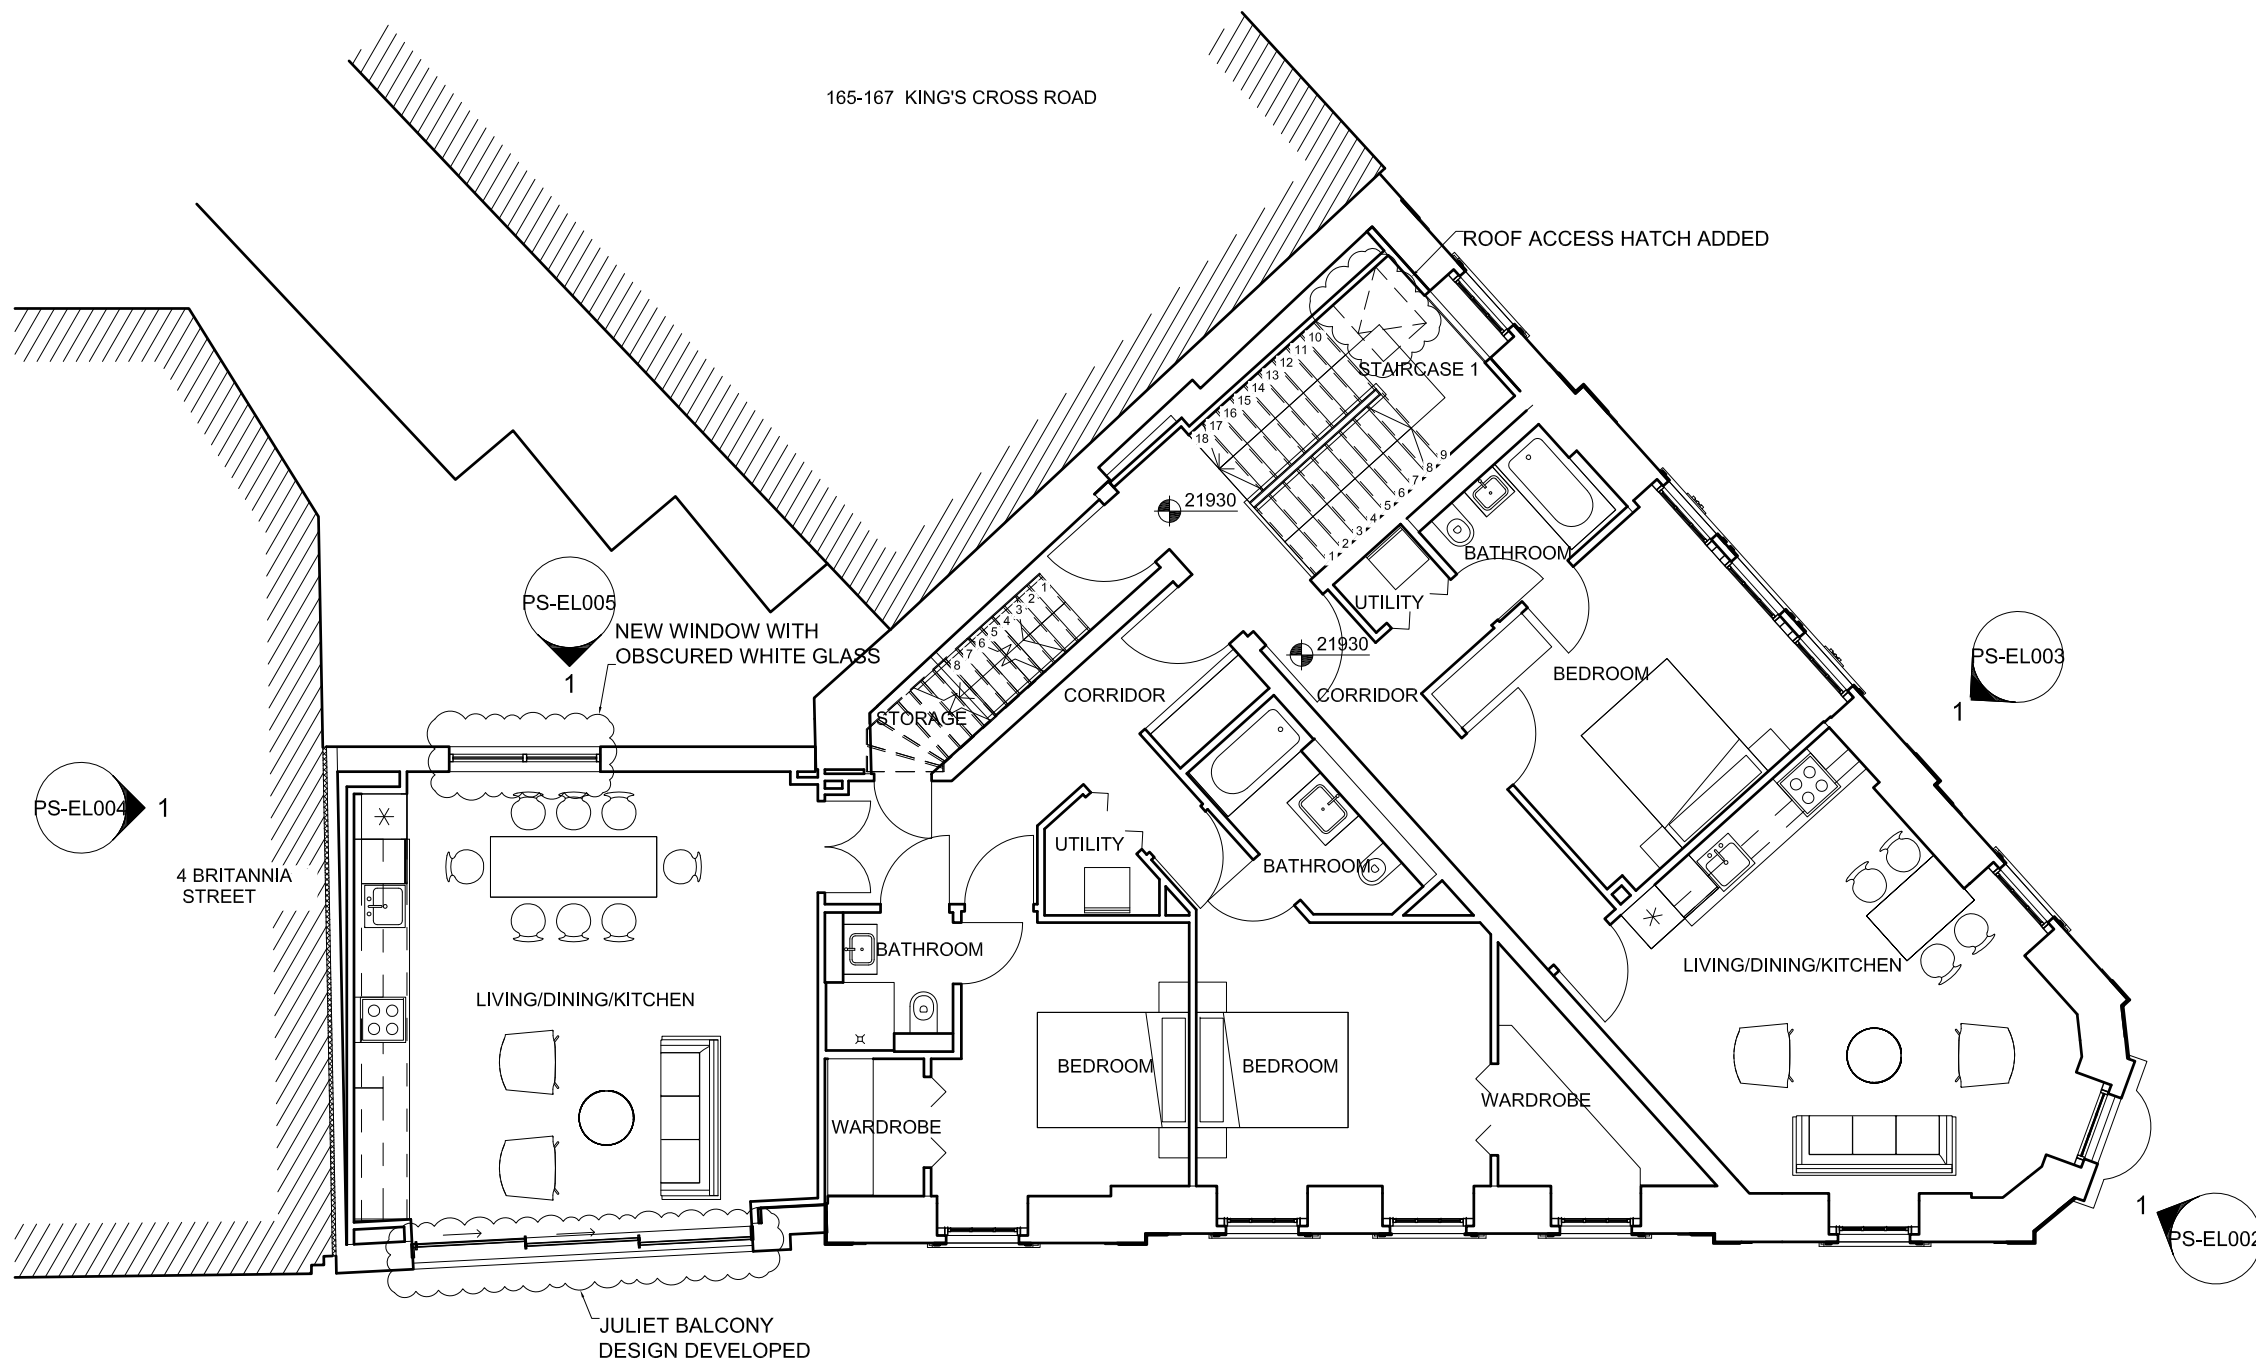

**PROPOSED**


Number	Description	Date
<b>RECURSION DESIGN LTD</b>		
<small>181ton Park Rd, London W11 2PL 07792 0240 ursondesign.com</small>		
<b>Client</b> <b>LITTLE VENICE DEVELOPMENTS</b>		
<small>Project Number, Name and Address</small> <b>1007 - BRITANNIA STREET</b> 2 Britannia Street, London WC1X 9JE		
<b>Title</b> <b>PROPOSED SECOND FLOOR</b>		<small>Scale</small> <b>1 : 100</b> <b>@ A3</b>
		<small>Issue Date</small> <b>04/11/15</b>
<small>Drawn By</small> <b>BS</b>	<small>Checked By</small> <b>JBC</b>	<small>Approved By</small> <b>JBC</b>
<small>Project Stage</small> <b>STAGE E</b>		<small>Reason for Issue</small> <b>SECTION 73</b>
<small>Drawing No</small> <b>RD-1007-PS-PL004</b>		<small>Revision</small>

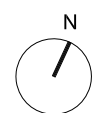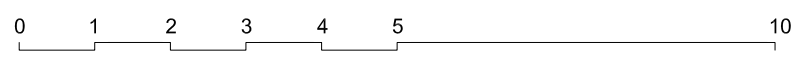

03/11/2015 15:51:28




PLANNING APPLICATION  
 A. THE BUILDING NUMBER  
 B. ADDRESS OF THE PROPERTY  
 C. PROPOSAL

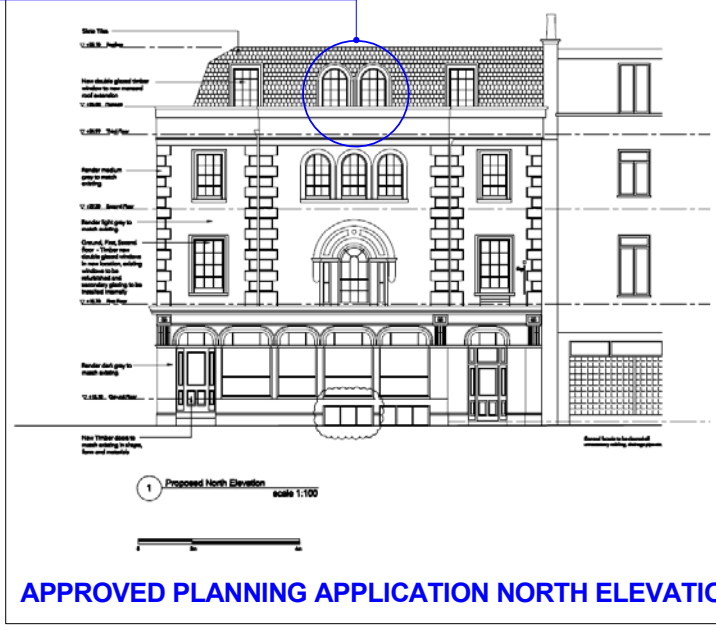

APPROVED PLANNING APPLICATION NORTH ELEVATION

TWO DORMERS SHOWN IN APPROVED PLANNING ELEVATION BUT NOT ON 3RD FLOOR PLAN

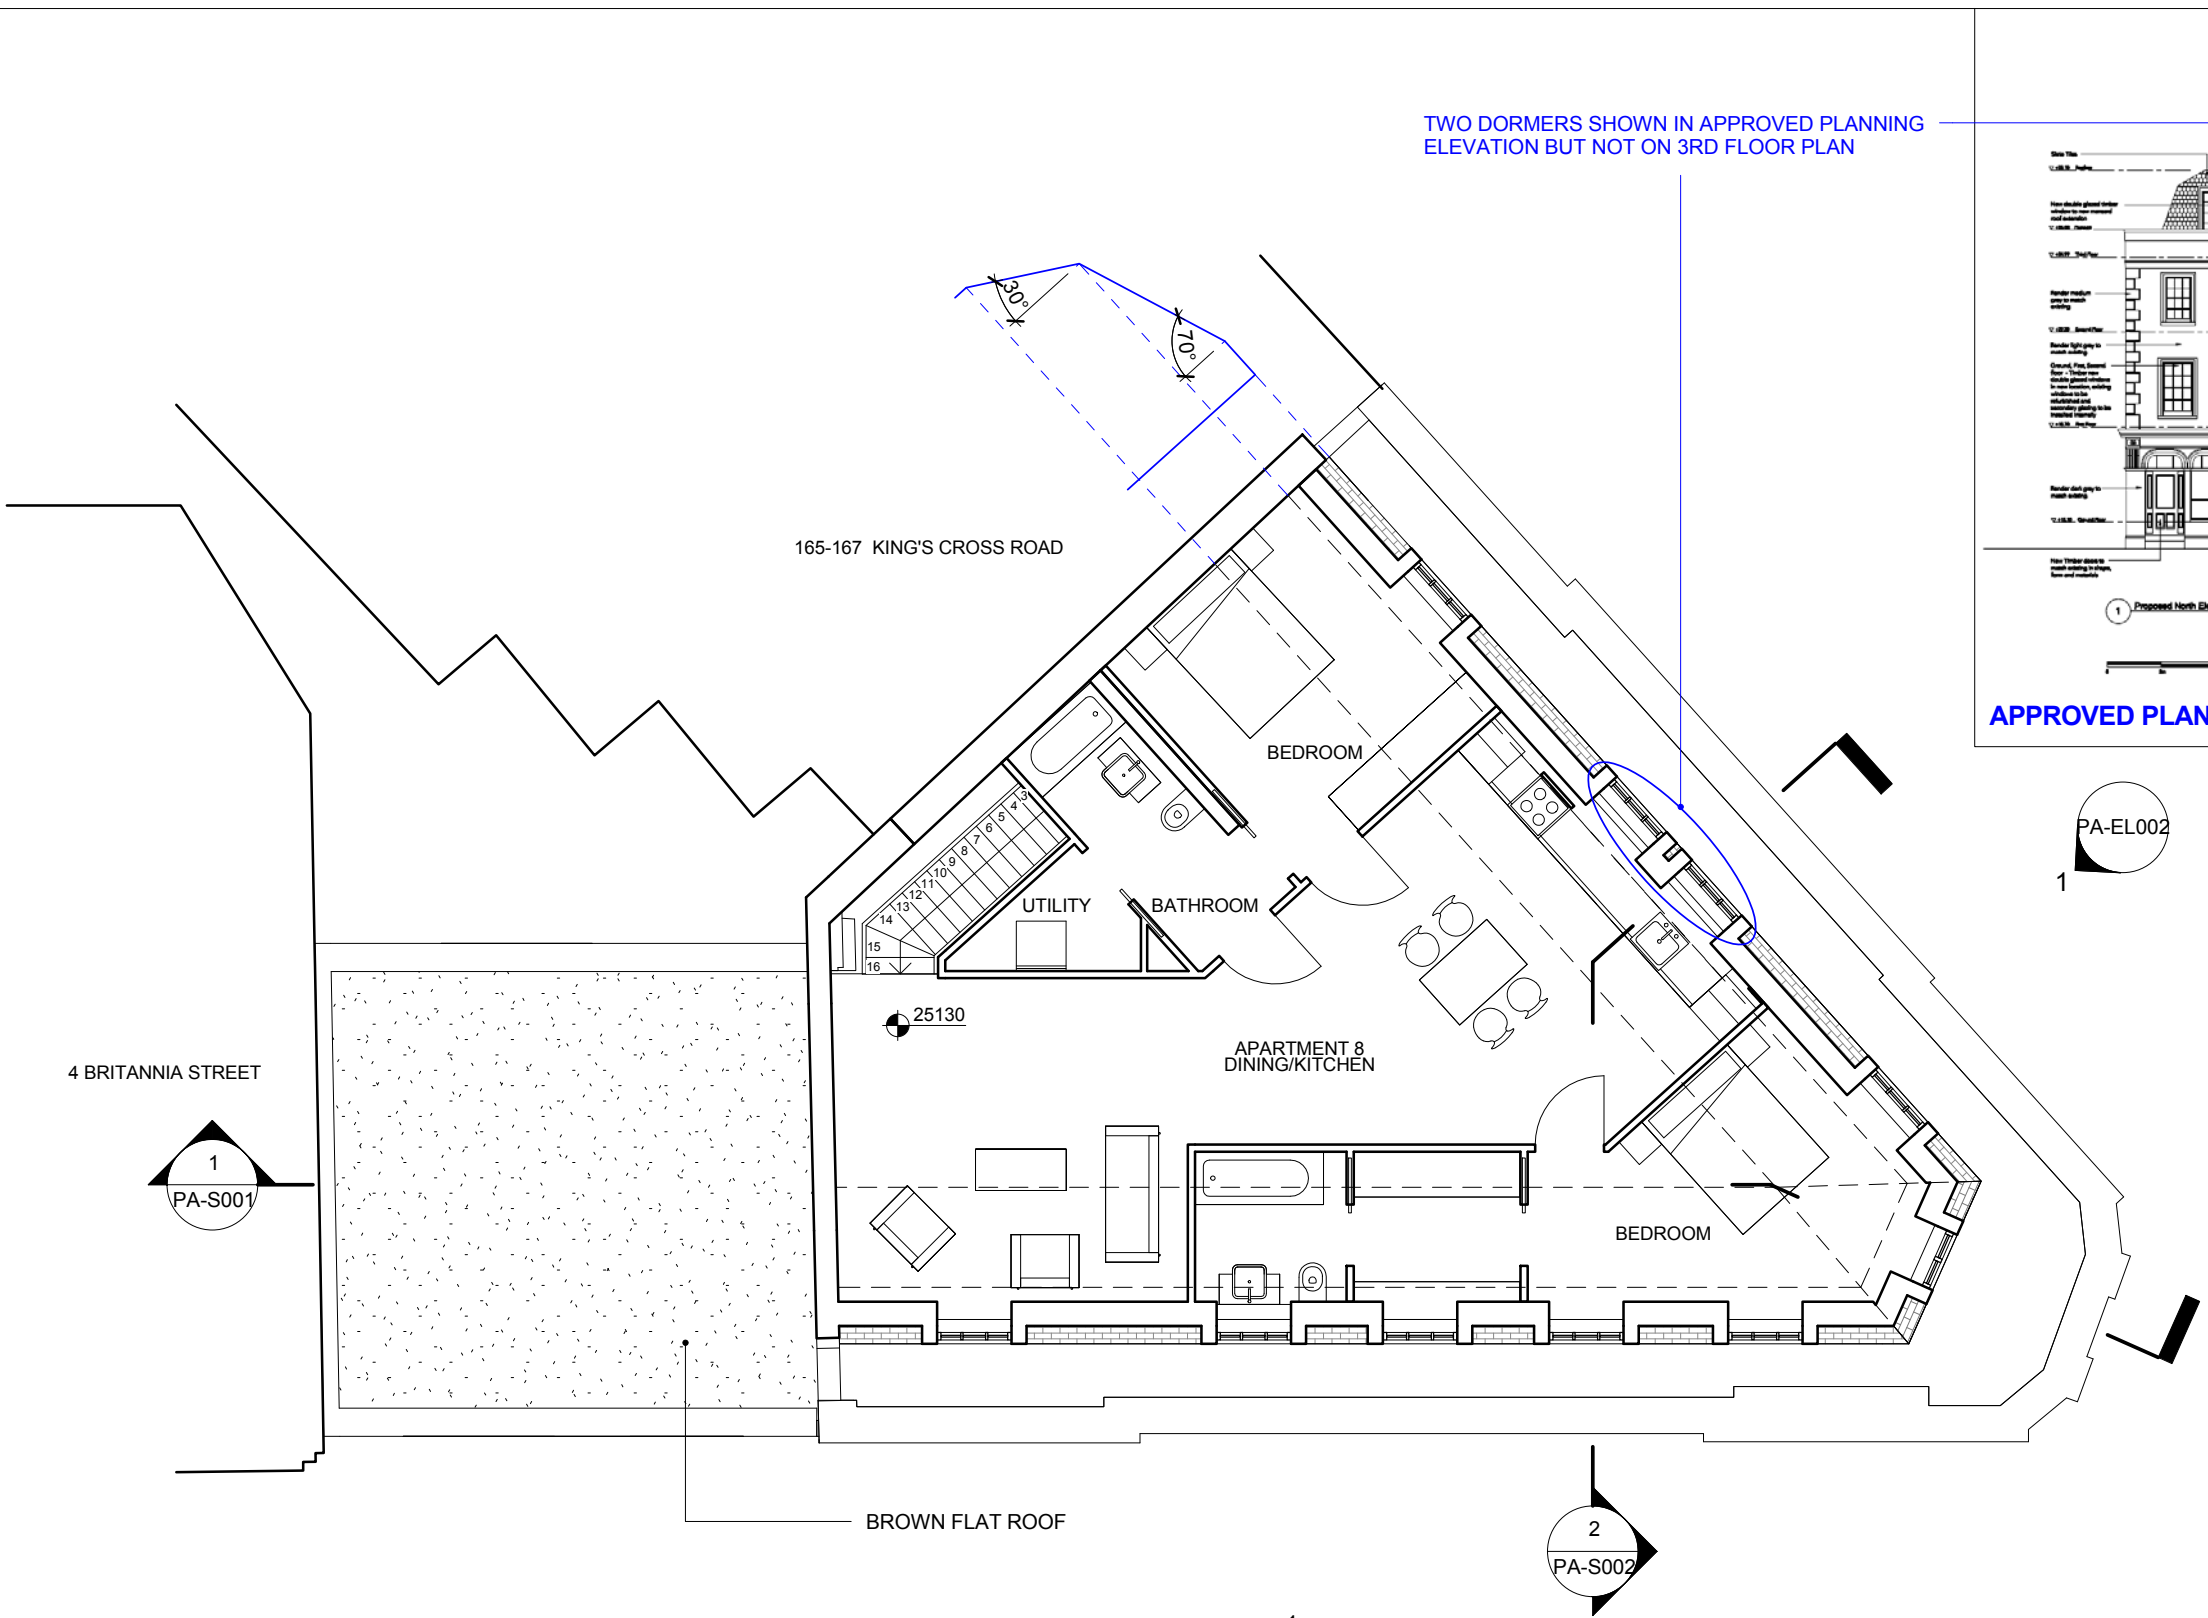

PA-EL002  
1

PA-EL003  
1

**APPROVED**  
2015/1264/P

4 BRITANNIA STREET

1  
PA-S001

165-167 KING'S CROSS ROAD

25130

APARTMENT & DINING/KITCHEN

BEDROOM

BATHROOM



UTILITY

BEDROOM

BROWN FLAT ROOF

2  
PA-S002


1  
PA-EL001

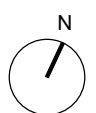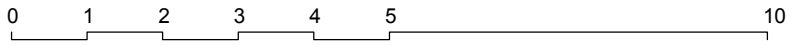


Do not scale from this drawing. Contractor to take and check all dimensions on site before work commences. Discrepancies to be reported to the architect. Subcontractor to verify all dimensions on site before making a shop drawing or commencing manufacture. This drawing is copyright.

<b>RECURSION DESIGN LTD</b>		a: 74 Kensington Park Rd, London W11 2PL t: 0044 (0) 20 7792 0240 e: info@recursiondesign.com	
Client <b>LITTLE VENICE DEVELOPMENTS</b>			
Project Number, Name and Address <b>1007 - BRITANNIA STREET</b> 2 Britannia Street, London WC1X 9JE			
Title <b>PROPOSED THIRD FLOOR PLAN</b>		Scale <b>1 : 100 @ A3</b>	
Drawn By FI		Issue Date 20/02/15	
Checked By GS		Reason for Issue NMA	
Approved By TR		Project Stage STAGE D	
Drawing No RD-1007-PA-PL005		Revision A	

27/02/2015 12:50:56

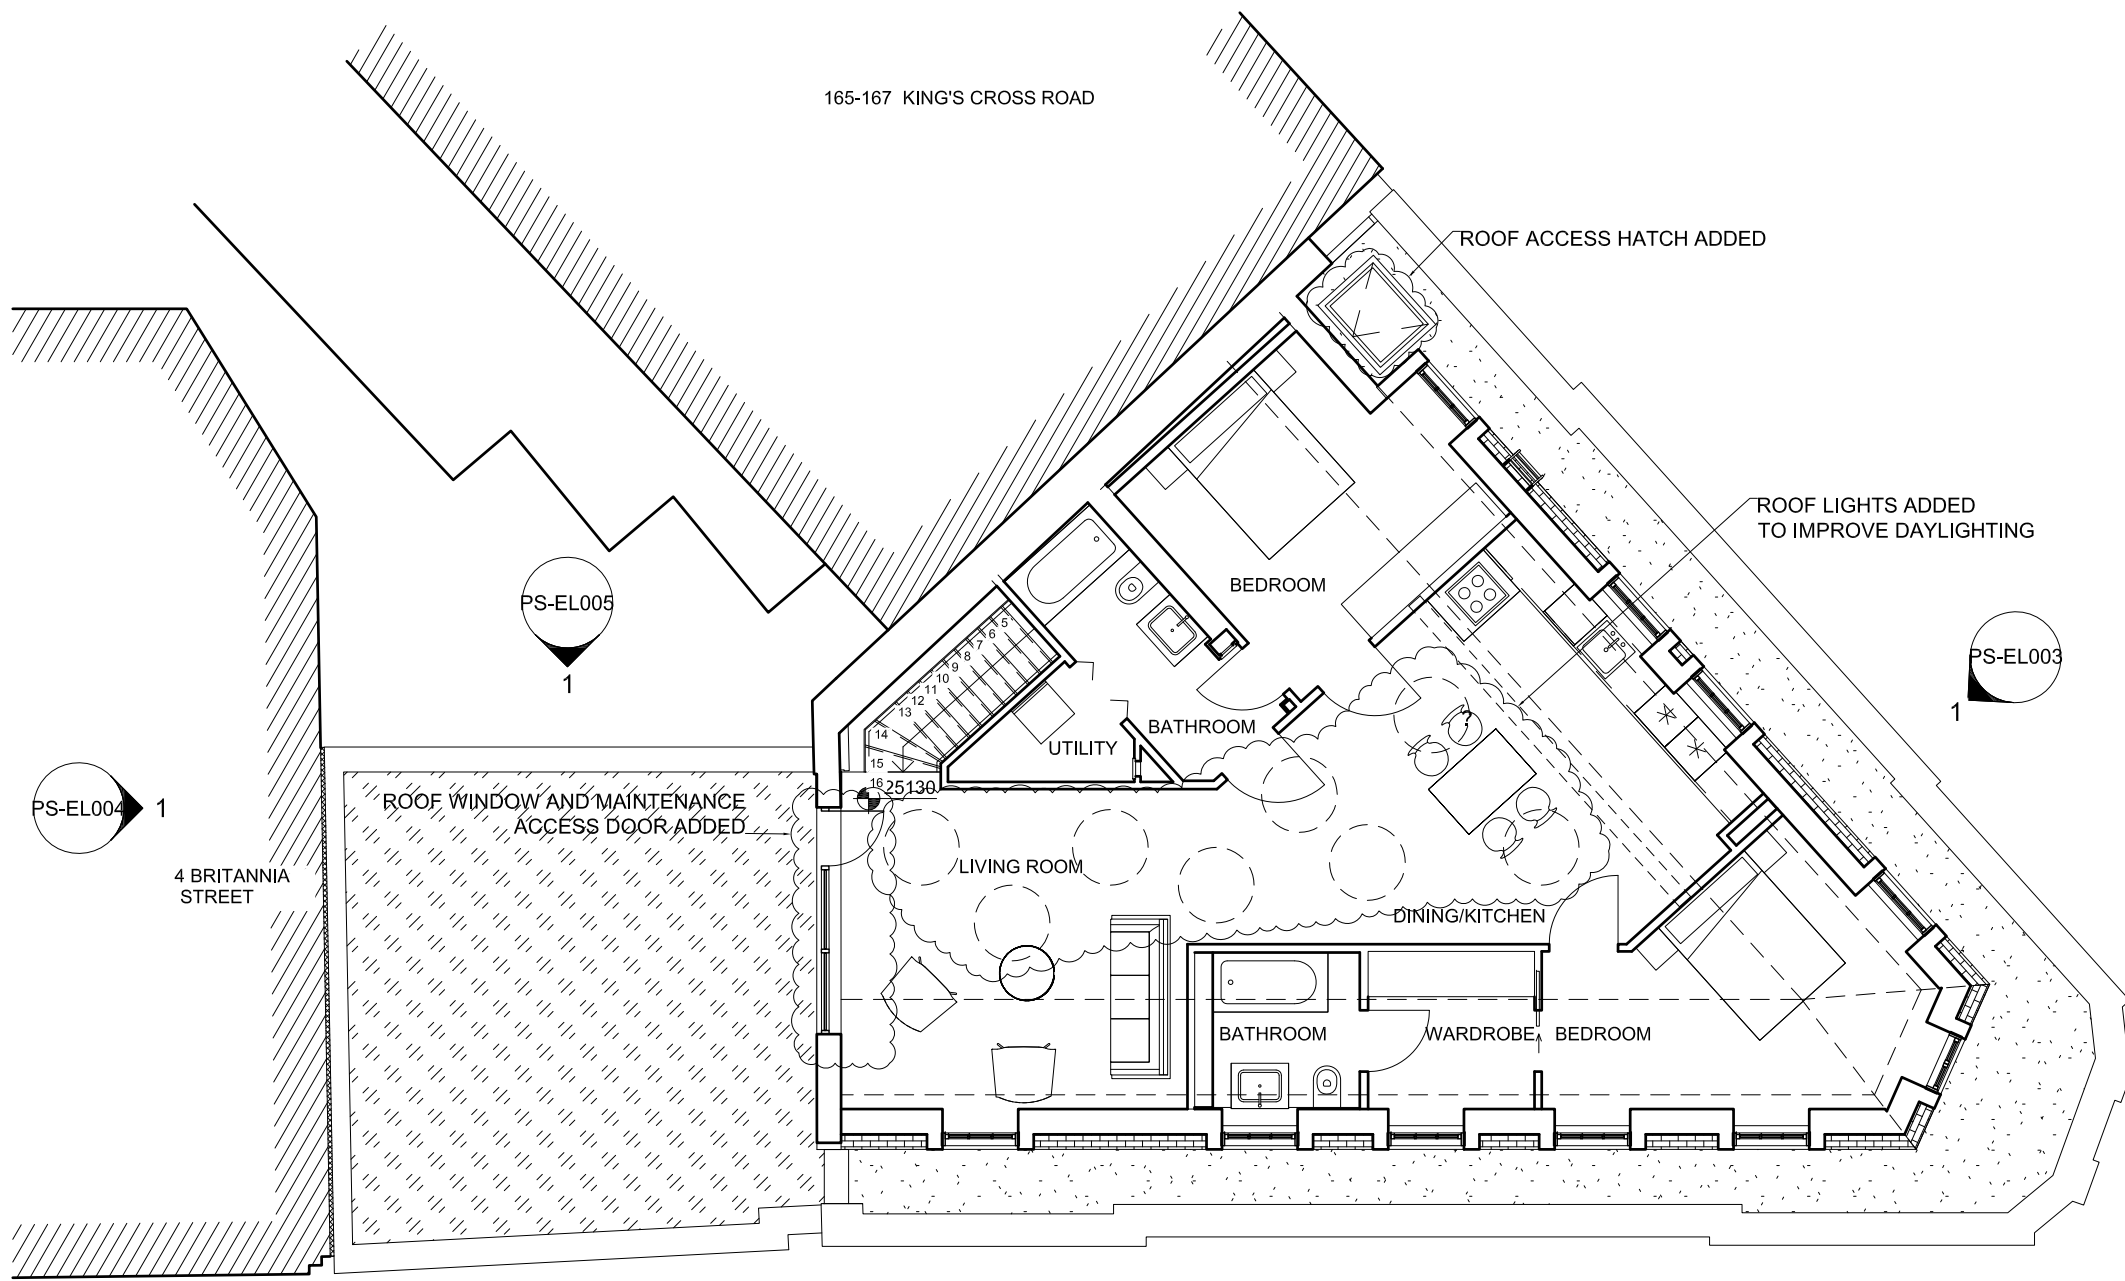


**PROPOSED**

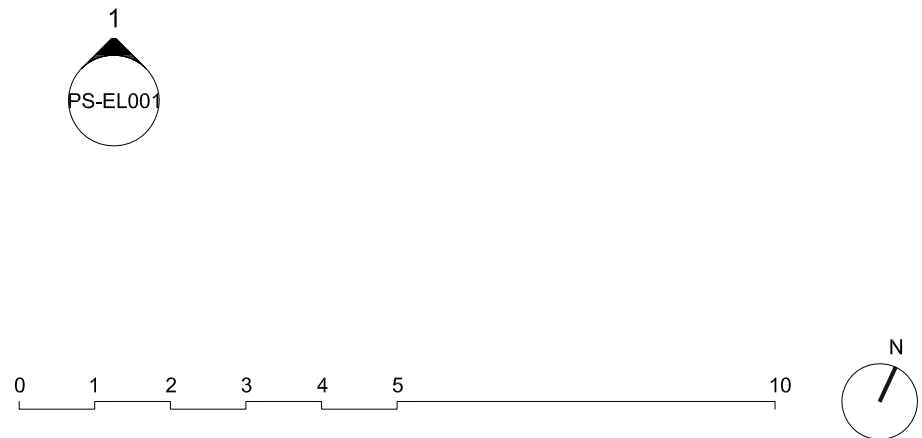

A		Section 73 Application		14/10/15	
Number	Description				Date
<b>RECURSION DESIGN LTD</b>					
<small>107 Park Rd, London W11 2PL 020 7792 0240 urslondesign.com</small>					
Client					
LITTLE VENICE DEVELOPMENTS					
Project Number, Name and Address					
1007 - BRITANNIA STREET 2 Britannia Street, London WC1X 9JE					
Title				Scale	
PROPOSED THIRD FLOOR				1 : 100	
				@ A3	
Drawn By				Issue Date	
BS				04/11/15	
Checked By				Reason for Issue	
JBC				SECTION 73	
Approved By				Revision	
JBC					
Project Stage					
STAGE E					
Drawing No					
RD-1007-PS-PL005					

03/11/2015 15:51:30


PLANNING APPLICATION  
 A. THE BUILDING  
 B. ARCHITECTURAL COORDINATION  
 C. WINDOW SIZES

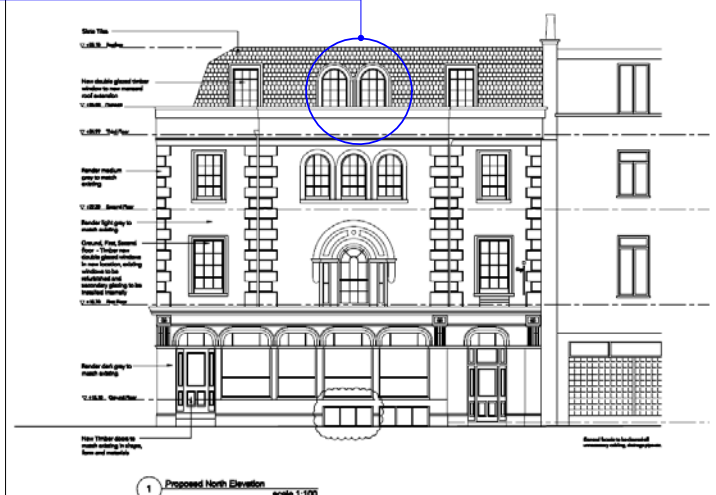



APPROVED PLANNING APPLICATION NORTH ELEVATION

**STUDIO**  
 2 BRITANNIA STREET  
 WC1X 9JE  
 PROPOSED NORTH ELEVATION  
 2015.10.21 | VL | TD  
 PLANNING | 1:100@A3  
 EL-101 | F | C

TWO DORMERS SHOWN IN PLANNING ELEVATION BUT NOT ON 3RD FLOOR PLAN

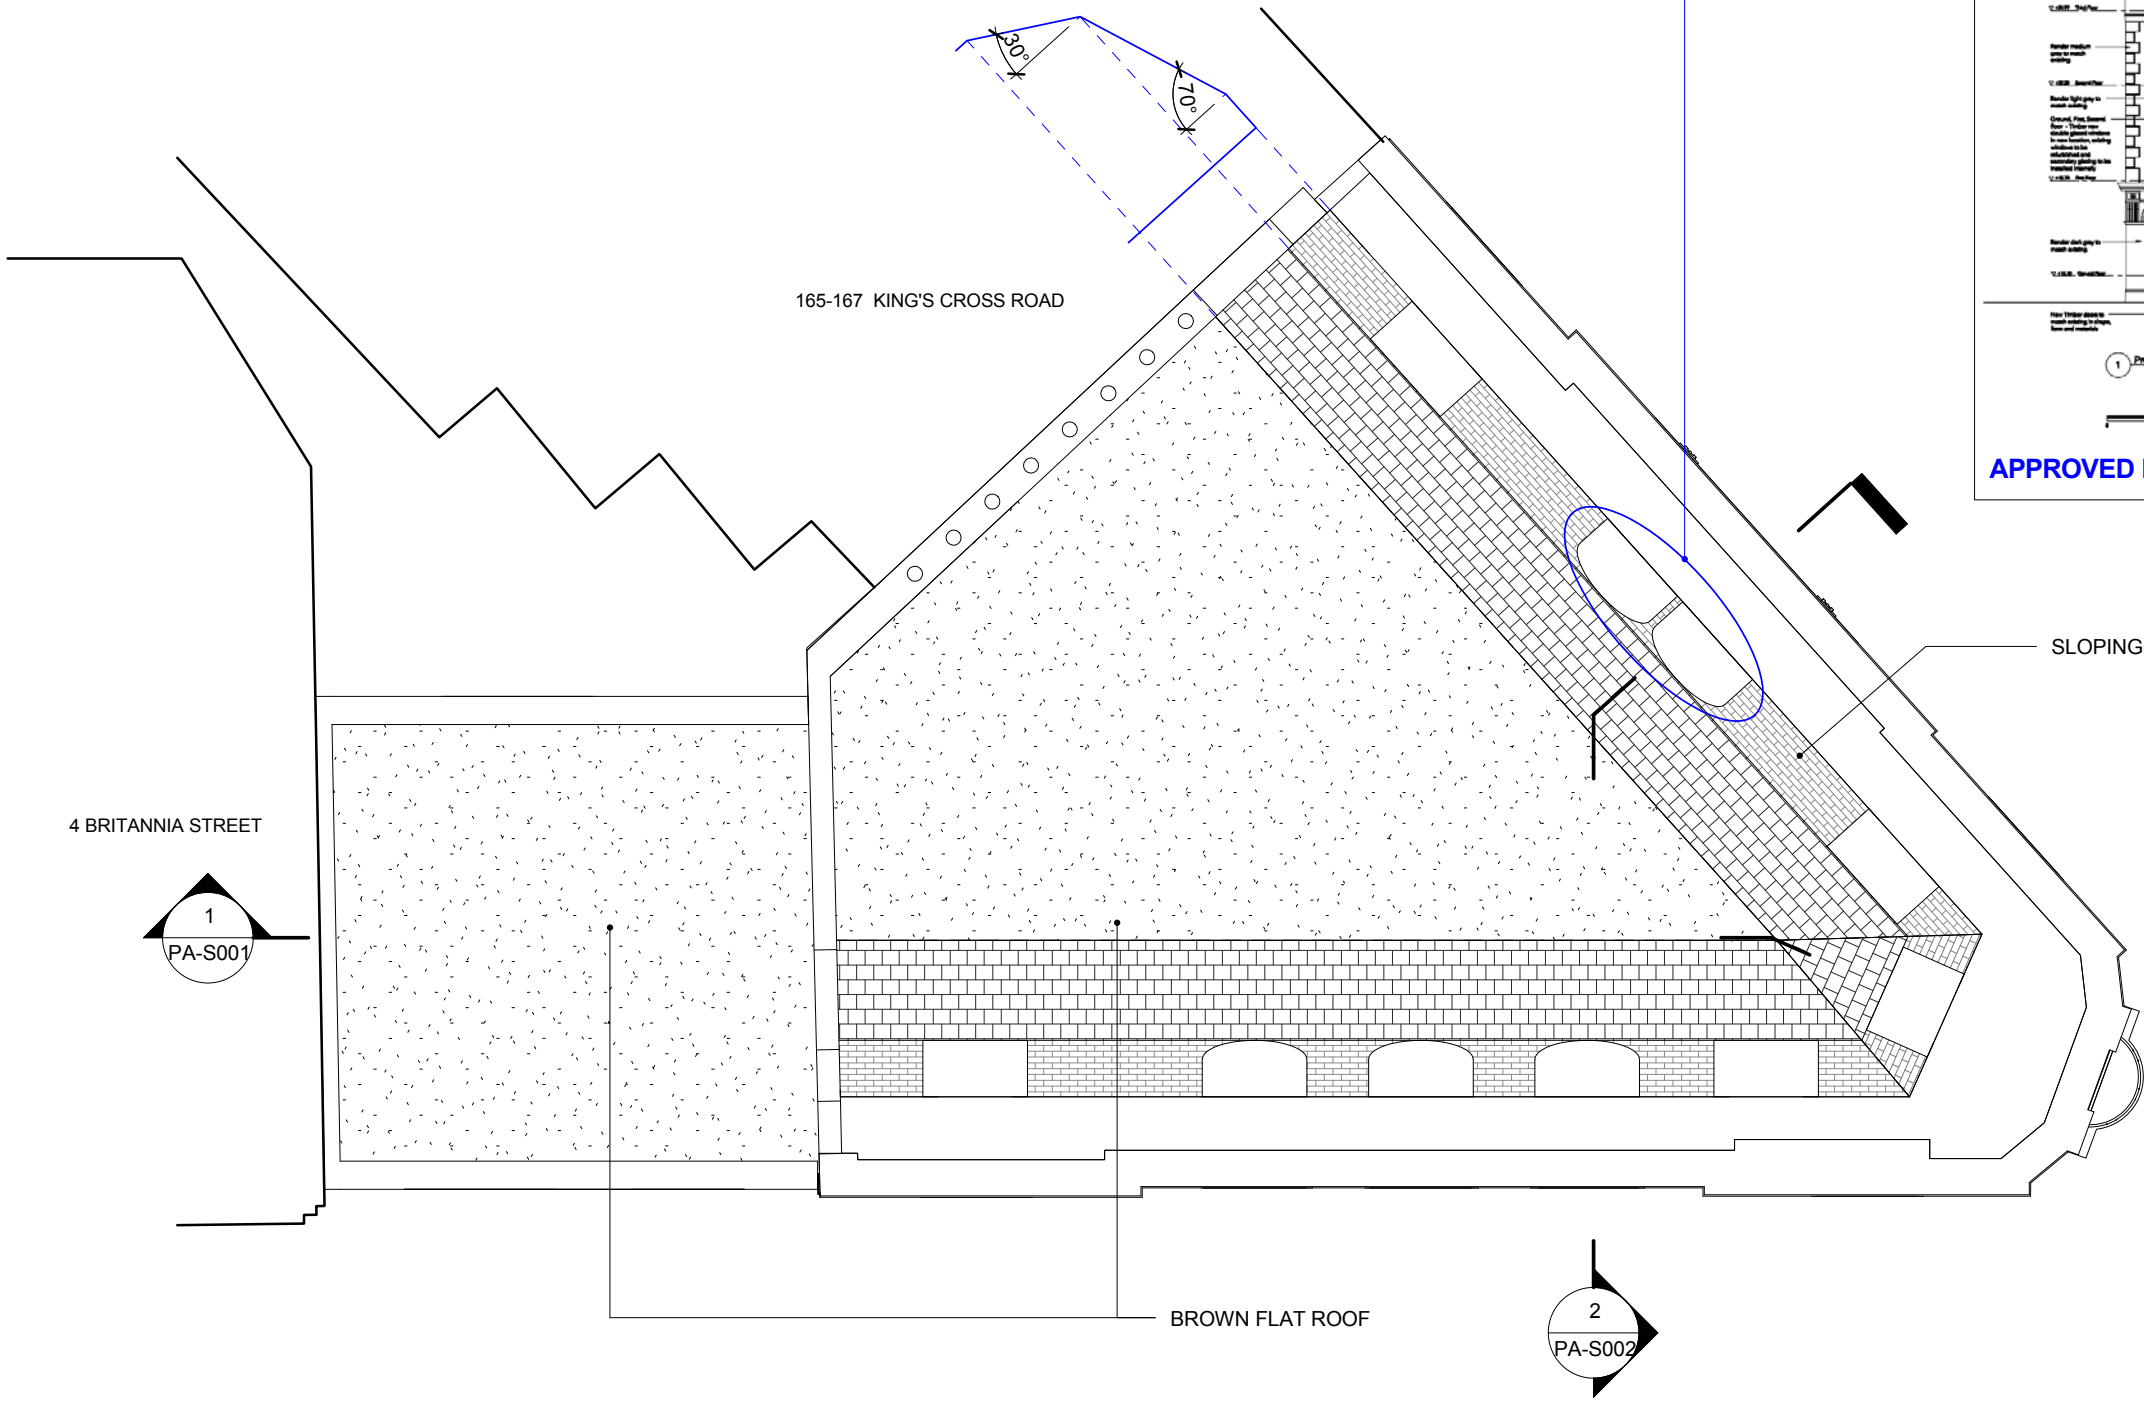

AS PROPOSED

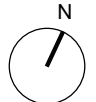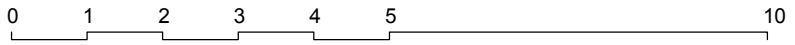


APPROVED  
 2015/1264/P

Do not scale from this drawing. Contractor to take and check all dimensions on site before work commences. Discrepancies to be reported to the architect. Subcontractor to verify all dimensions on site before making a shop drawing or commencing manufacture. This drawing is copyright.

<b>RECURSION DESIGN LTD</b>		a: 74 Kensington Park Rd, London W11 2PL t: 0044 (0) 20 7792 0240 e: info@recursiondesign.com	
Client LITTLE VENICE DEVELOPMENTS			
Project Number, Name and Address 1007 - BRITANNIA STREET 2 Britannia Street, London WC1X 9JE			
Title PROPOSED ROOF PLAN		Scale 1 : 100 @ A3 Issue Date 20/02/15	
Drawn By FI	Checked By GS	Approved By TR	Project Stage STAGE D
Reason for Issue NMA		Revision A	
Drawing No RD-1007-PA-PL006			



27/02/2015 12:50:57

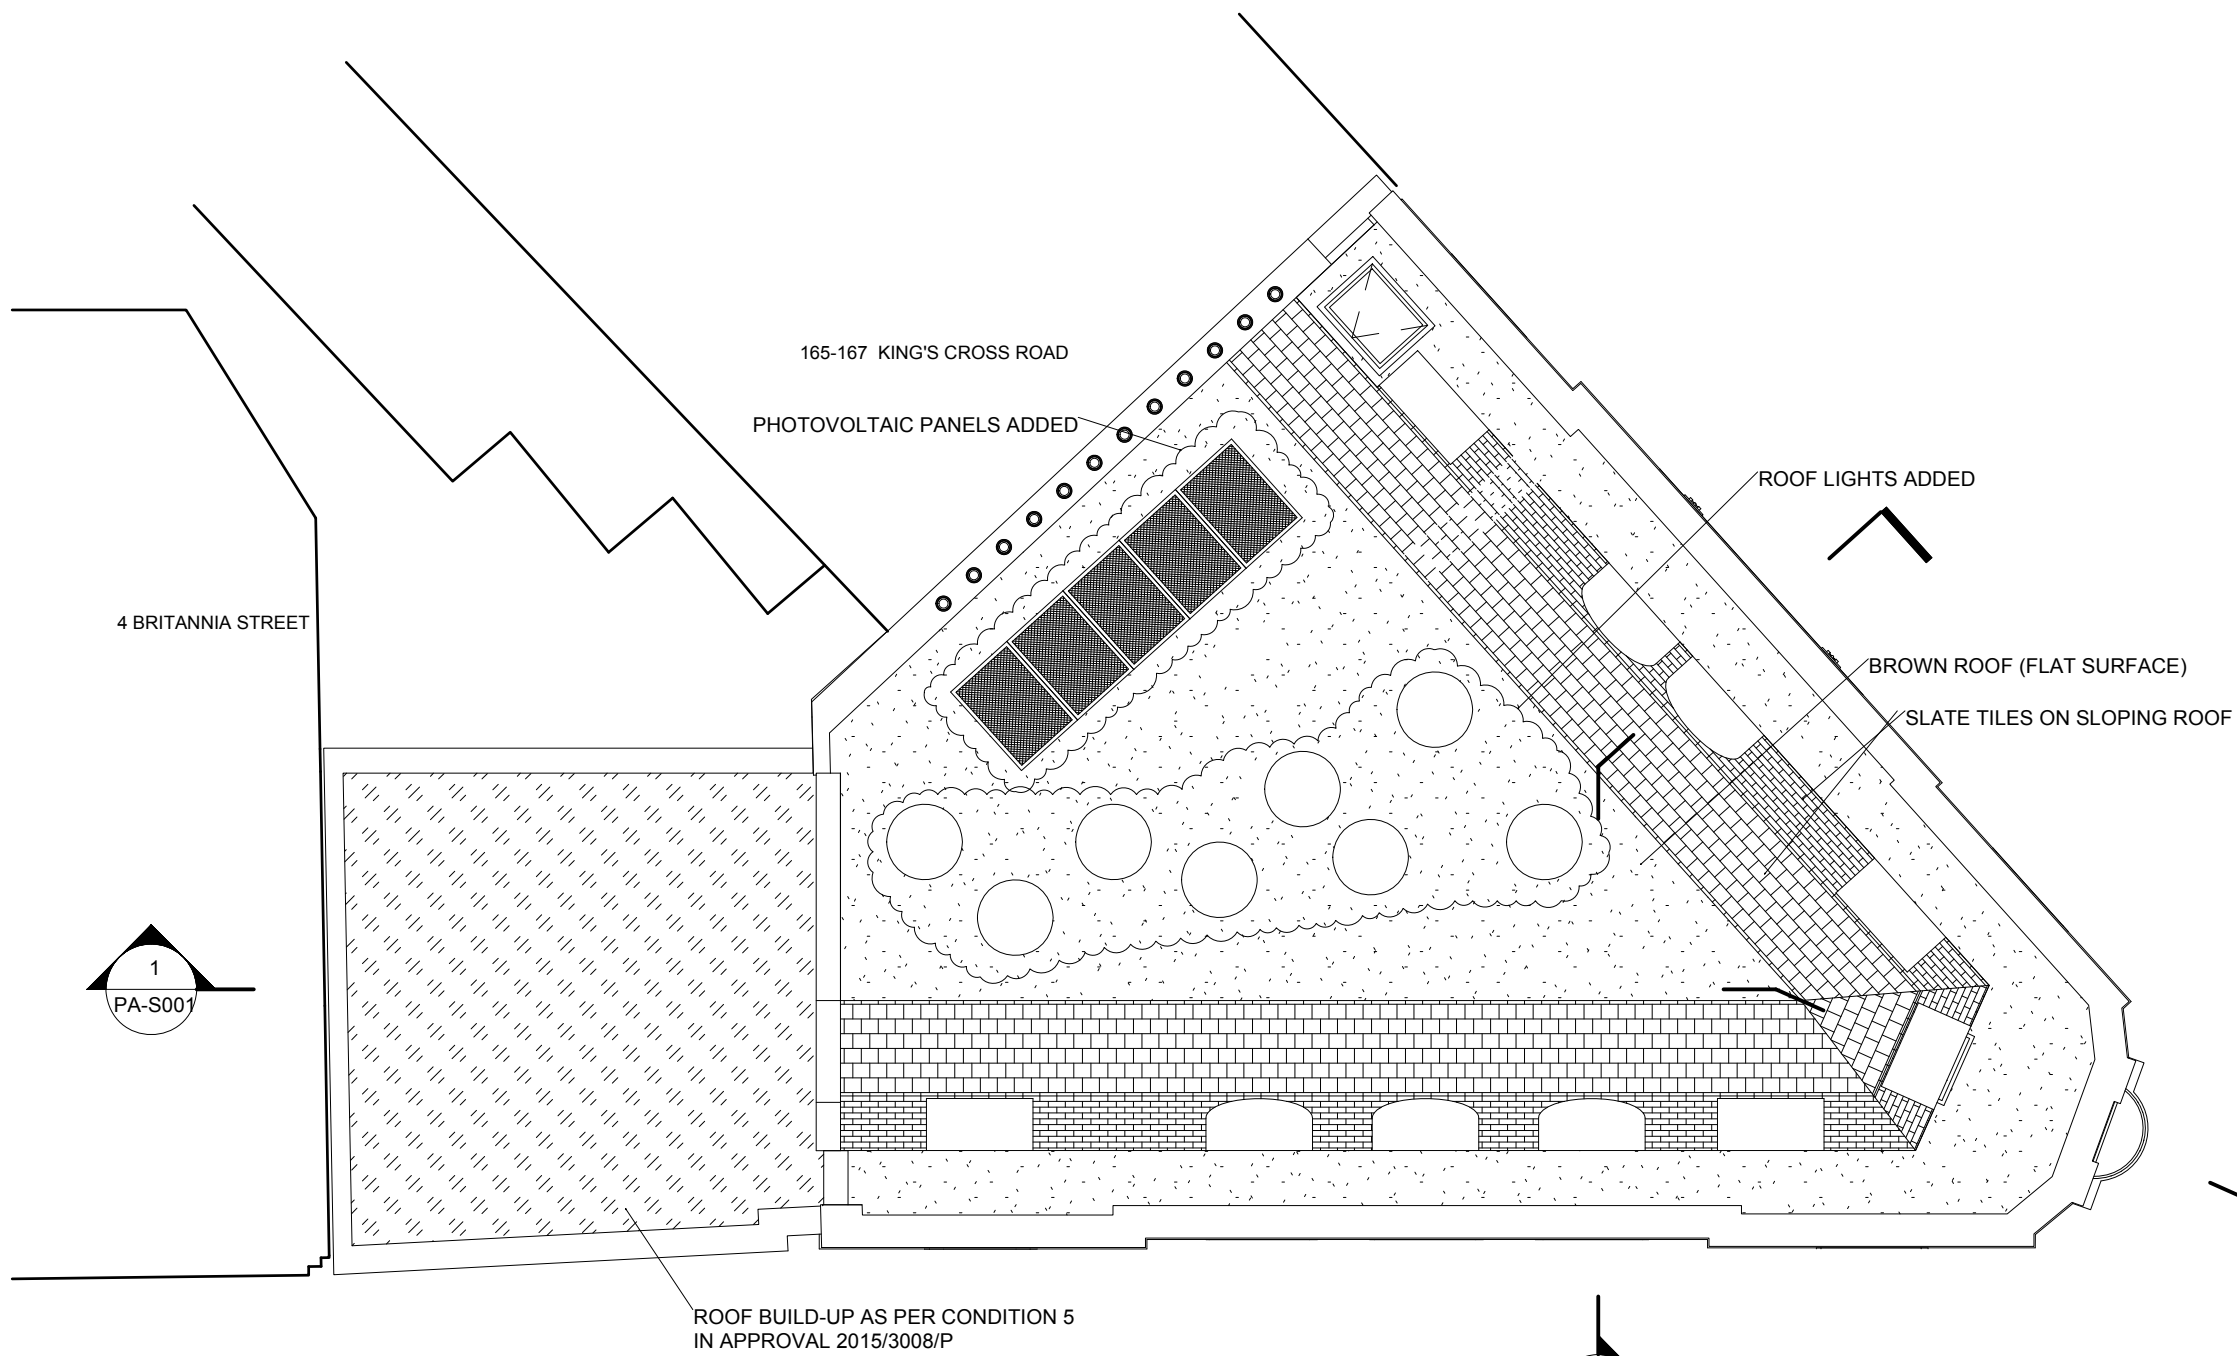

**PROPOSED**

C	Section 73 Application - REVISION	15/04/16
B	Section 73 Application - REVISION	28/03/16
A	Section 73 Application	14/10/15

Number	Description	Date
<b>RECURSION DESIGN LTD</b>		
Client		a: 74 Kensington Park Rd, London W11 2PL t: 0044 (0) 20 7792 0240 e: info@recursiondesign.com
LITTLE VENICE DEVELOPMENTS		
Project Number, Name and Address		
1007 - BRITANNIA STREET		
2 Britannia Street, London WC1X 9JE		
Title		Scale
PROPOSED ROOF		1 : 100 @ A3
Drawn By		Issue Date
BS	Checked By	04/11/15
JBC	JBC	Reason for Issue
Approved By	Project Stage	SECTION 73
JBC	STAGE E	Revision
Drawing No	RD-1007-PS-PL006	C

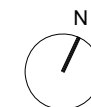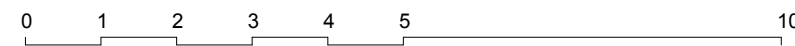




GENERAL FACADE TO BE CLEANED, IF UNNECESSARY CABLING, DRAINAGE, PIPE ETC.



Do not scale from this drawing. Contractor to take and check all dimensions on site before work commences. Discrepancies to be reported to the architect. Subcontractor to verify all dimensions on site before making a shop drawing or commencing manufacture. This drawing is copyright.




EXISTING WINDOW OPENING RETAINED

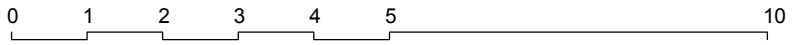

<b>RECURSION DESIGN LTD</b>		a: 74 Kensington Park Rd, London W11 2PL t: 0044 (0) 20 7792 0240 e: info@recursiondesign.com	
Client <b>LITTLE VENICE DEVELOPMENTS</b>			
Project Number, Name and Address <b>1007 - BRITANNIA STREET</b> 2 Britannia Street, London WC1X 9JE			
Title <b>PROPOSED SOUTH ELEVATION</b>		Scale <b>1 : 100 @ A3</b>	Issue Date <b>20/02/15</b>
Drawn By <b>FI</b>	Checked By <b>GS</b>	Approved By <b>TR</b>	Project Stage <b>STAGE D</b>
Drawing No <b>RD-1007-PA-EL001</b>		Reason for Issue <b>NMA</b>	Revision <b>A</b>

27/02/2015 11:29:52




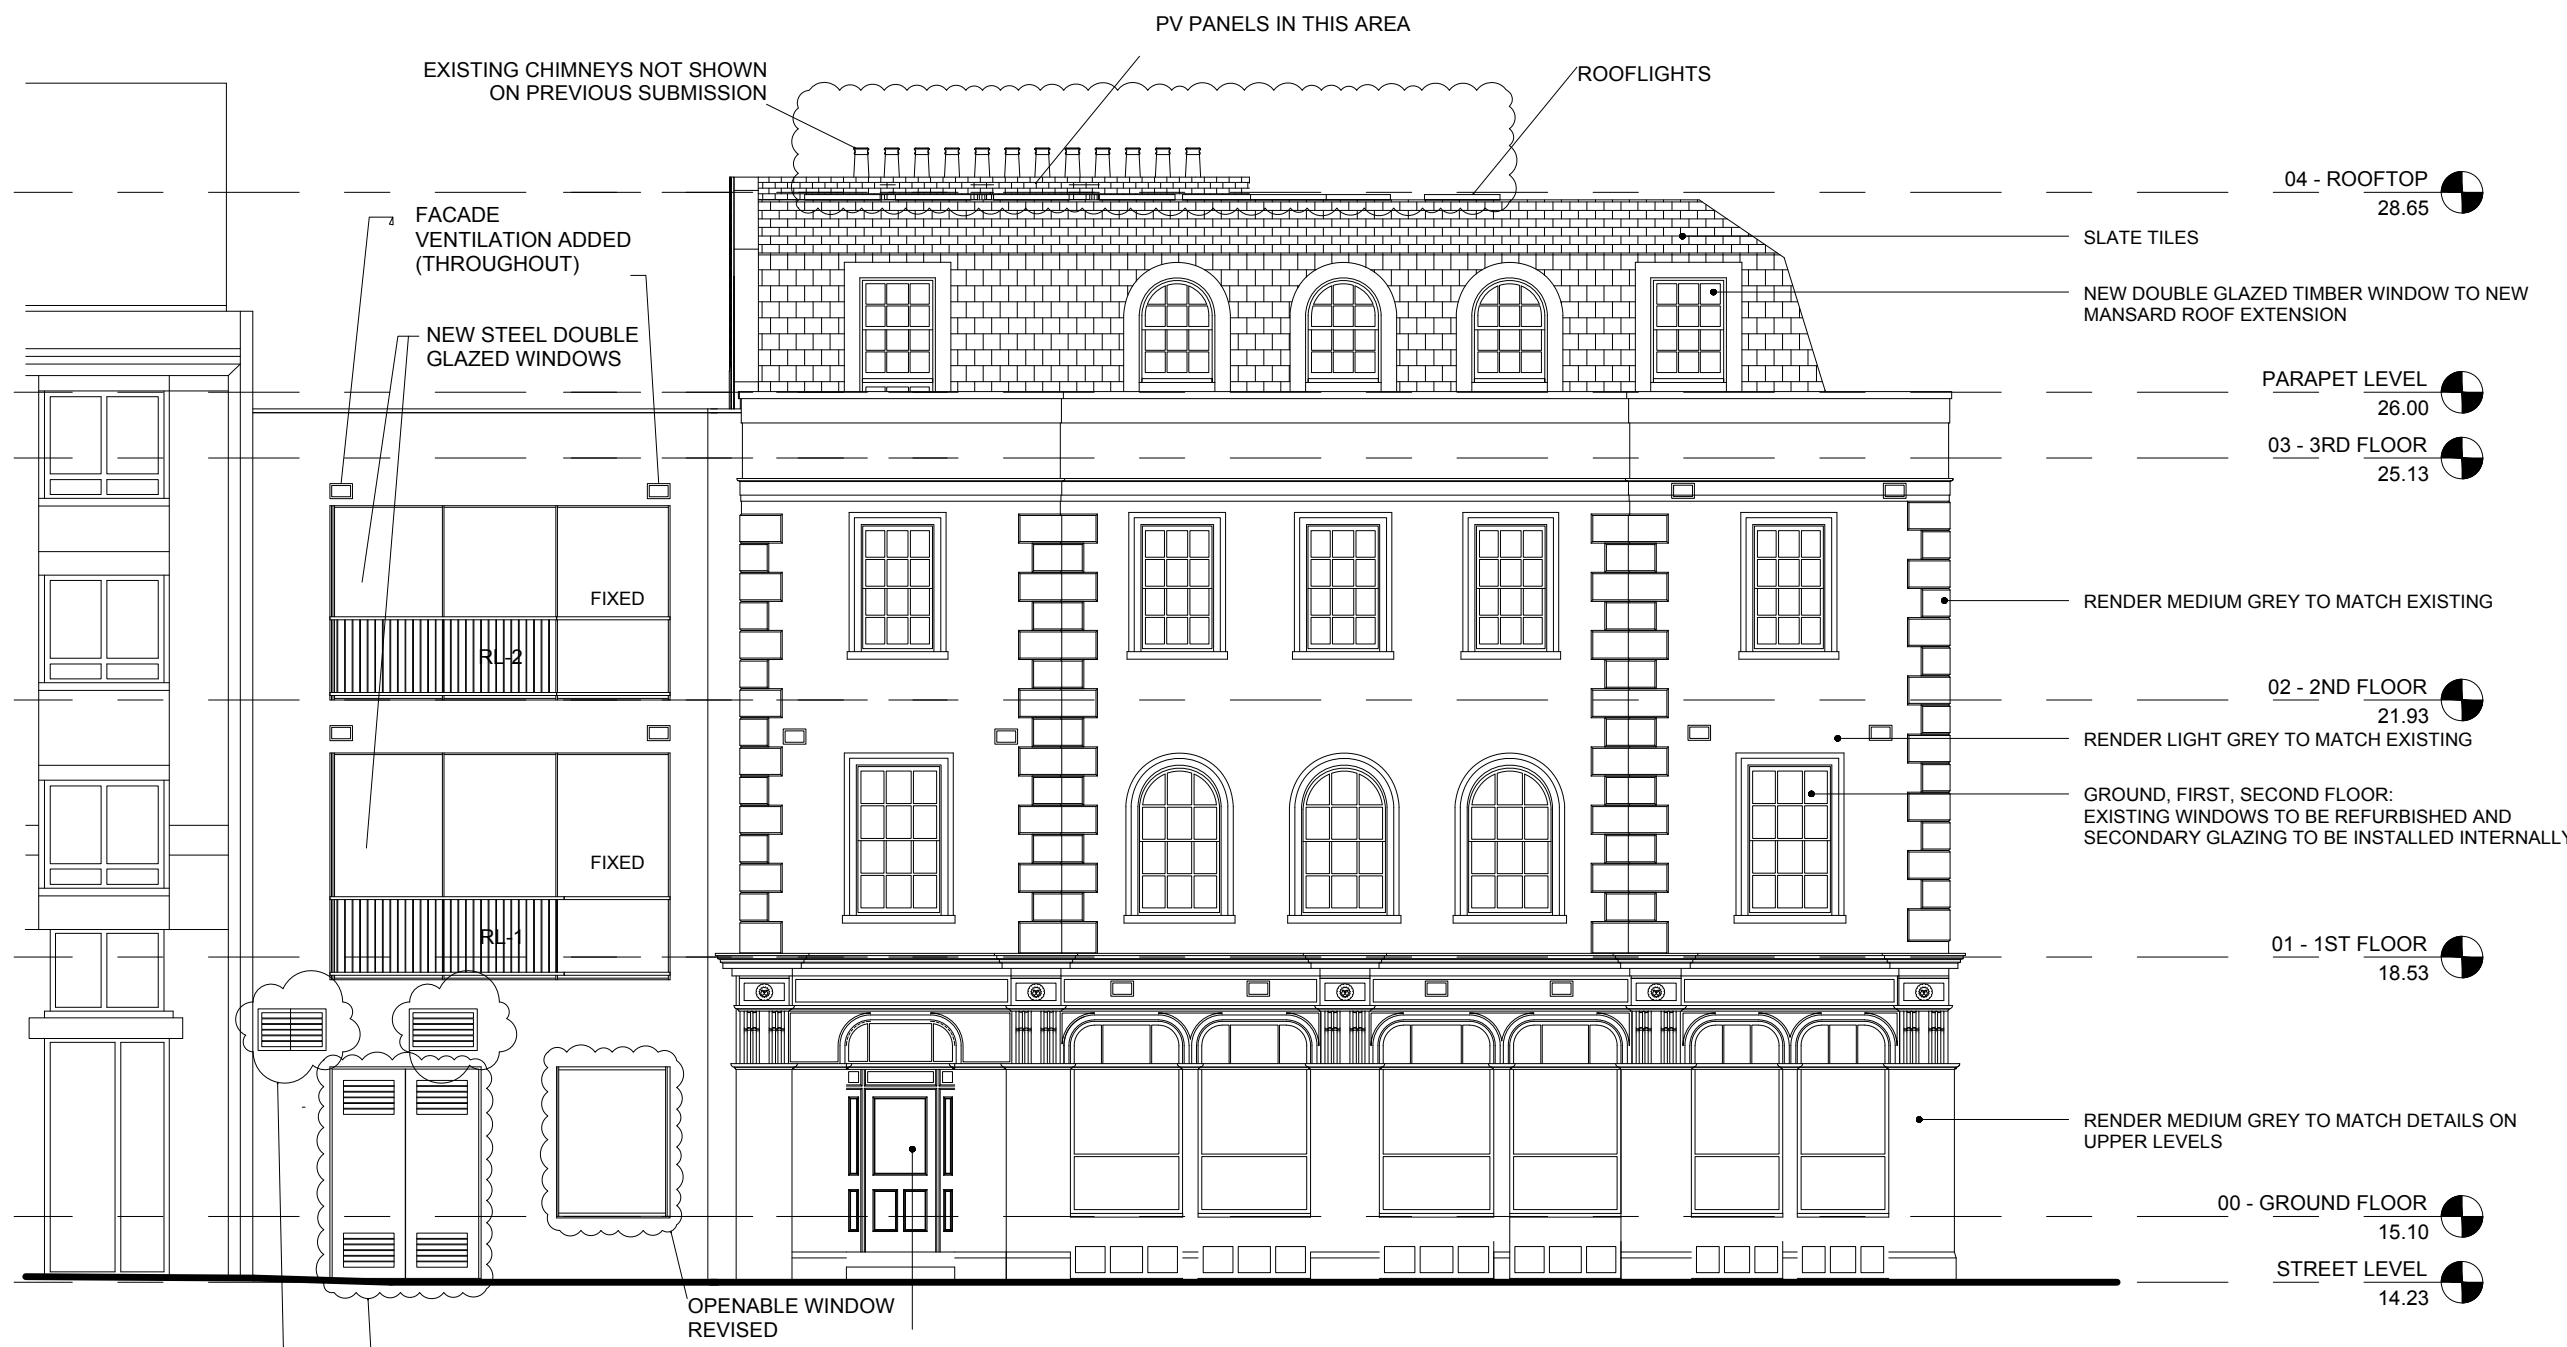

C	Section 73 Application - response to feedback	15/04/16
B	Section 73 Application - response to feedback	28/03/16
A	Section 73 Application	14/10/15

Number	Description	Date
<b>RECURSION DESIGN LTD</b>		
Client		a: 74 Kensington Park Rd, London W11 2PL t: 0044 (0) 20 7792 0240 e: info@recursiondesign.com
LITTLE VENICE DEVELOPMENTS		
Project Number, Name and Address		
1007 - BRITANNIA STREET		
2 Britannia Street, London WC1X 9JE		
Title		Scale
PROPOSED ELEVATION 1		1 : 100 @ A3
Drawn By		Issue Date
BS		04/11/15
Checked By		Reason for Issue
JBC		SECTION 73
Approved By		Revision
JBC		
Project Stage		
STAGE E		
Drawing No		
RD-1007-PS-EL001		

PROPOSED

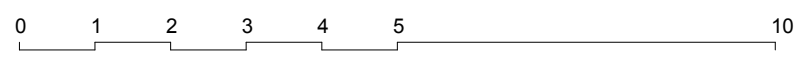

03/11/2015 15:51:06



04 - ROOFTOP  
28.65

PARAPET LEVEL  
26.00

03 - 3RD FLOOR  
25.13

RENDER MEDIUM GREY TO MATCH EXISTING

02 - 2ND FLOOR  
21.93


RENDER LIGHT GREY TO MATCH EXISTING

01 - 1ST FLOOR  
18.70

RENDER DARK GREY TO MATCH EXISTING

00 - GROUND FLOOR  
15.10

STREET LEVEL  
14.23


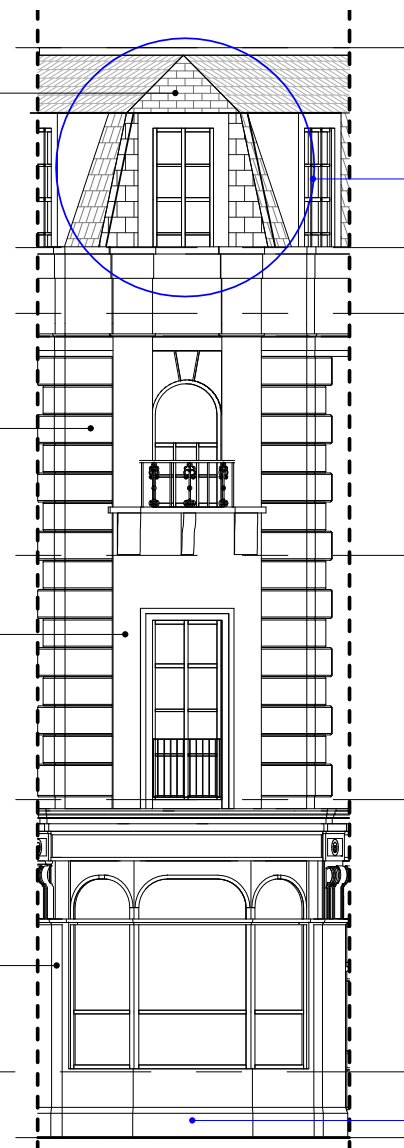


WINDOW SHOWN IN APPROVED PLANNING APPLICATION PLAN AND SECTION DRAWINGS BUT NOT EAST ELEVATION


EXISTING FACADE RETAINED



AS PROPOSED

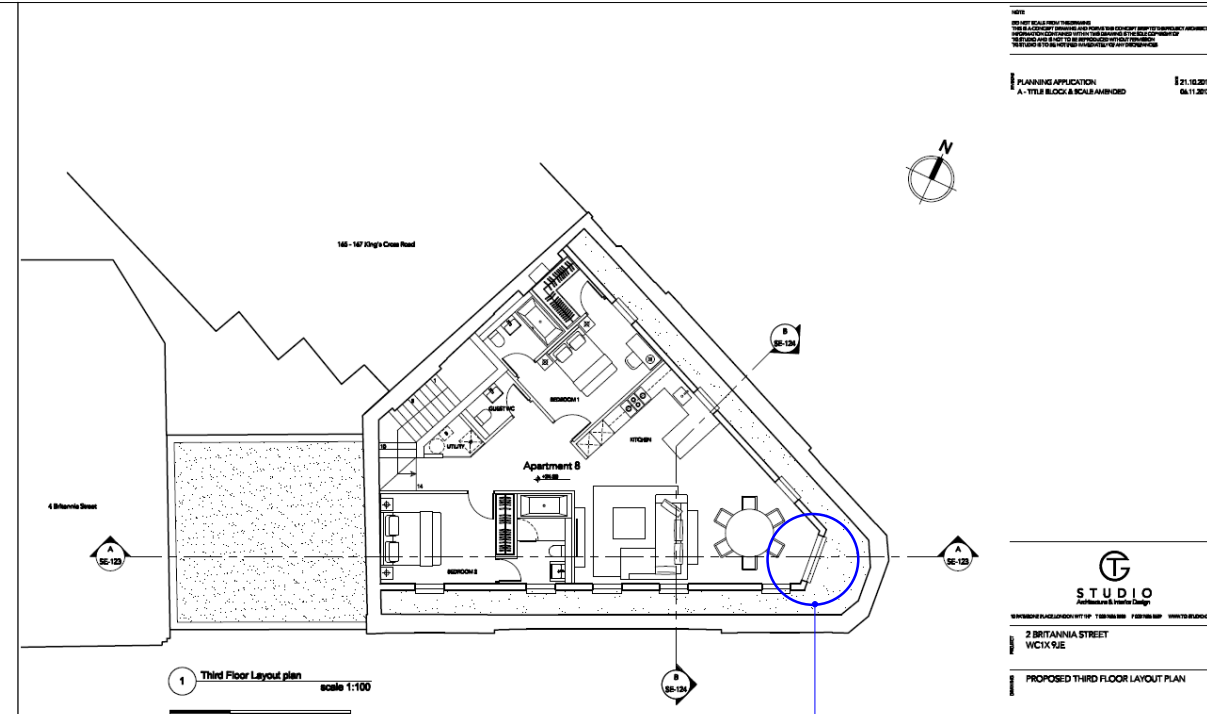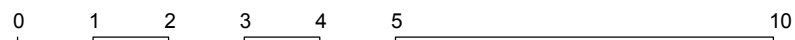

APPROVED PLANNING APPLICATION 3RD FLOOR PLAN

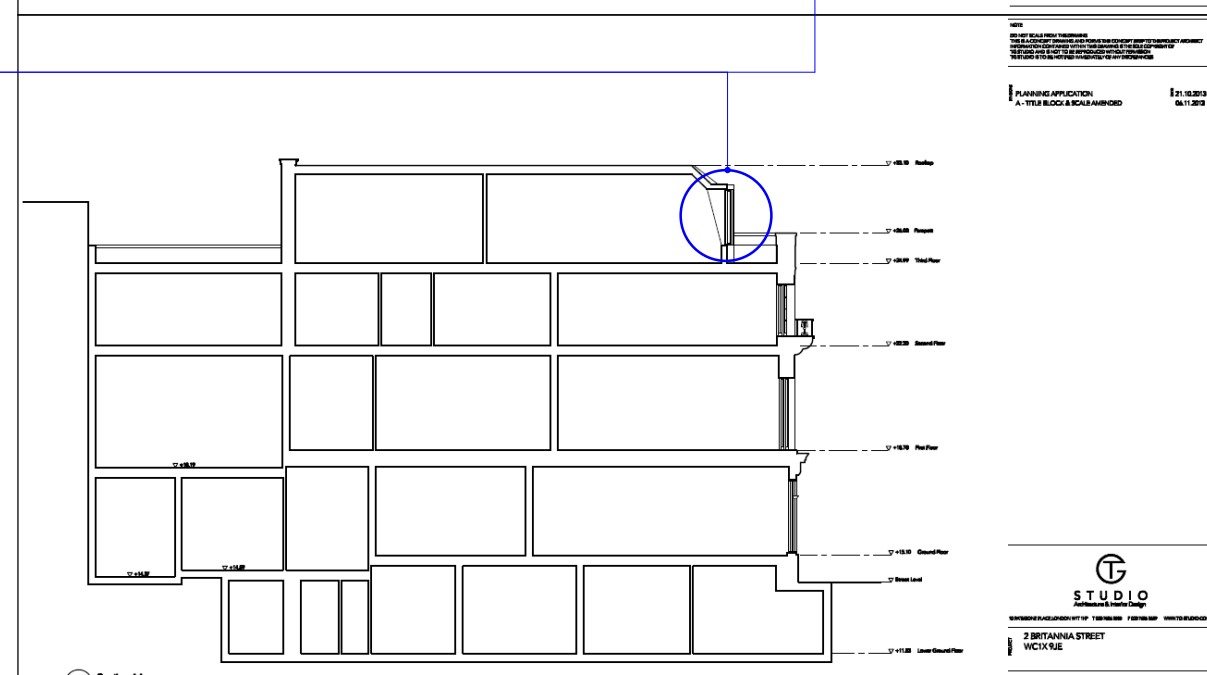



APPROVED PLANNING APPLICATION SECTION

Do not scale from this drawing. Contractor to take and check all dimensions on site before work commences. Discrepancies to be reported to the architect. Subcontractor to verify all dimensions on site before making a shop drawing or commencing manufacture. This drawing is copyright.

APPROVED  
2015/1264/P

<b>RECURSION DESIGN LTD</b>		a: 74 Kensington Park Rd, London W11 2PL t: 0044 (0) 20 7792 0240 e: info@recursiondesign.com	
Client <b>LITTLE VENICE DEVELOPMENTS</b>			
Project Number, Name and Address <b>1007 - BRITANNIA STREET</b> 2 Britannia Street, London WC1X 9JE			
Title <b>PROPOSED EAST ELEVATION</b>		Scale <b>1 : 100 @ A3</b>	Issue Date <b>20/02/15</b>
Drawn By <b>FI</b>	Checked By <b>GS</b>	Approved By <b>TR</b>	Project Stage <b>STAGE D</b>
Reason for Issue <b>NMA</b>		Revision <b>A</b>	
Drawing No <b>RD-1007-PA-EL003</b>			

27/02/2015 11:29:54

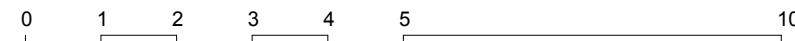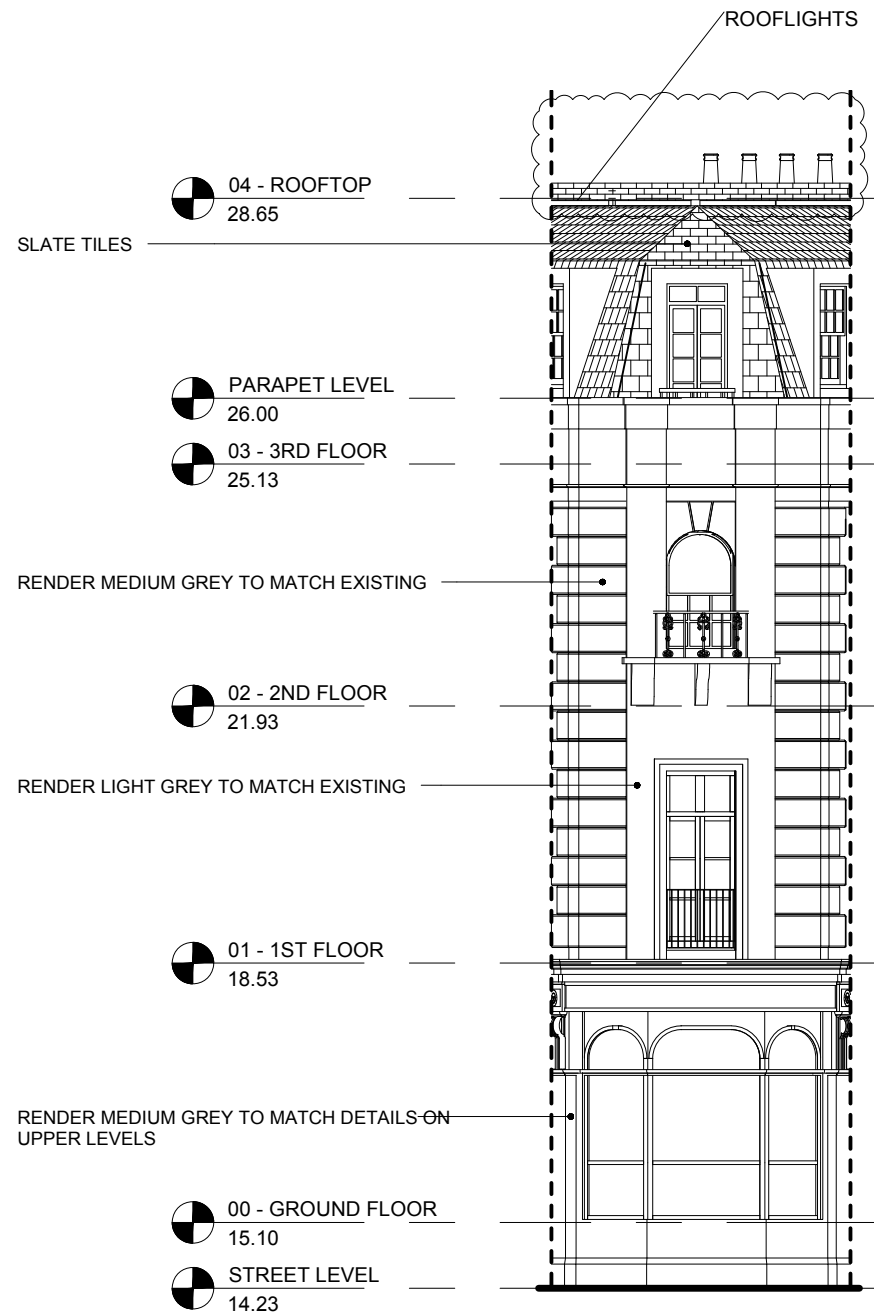

**PROPOSED**

B	Section 73 Application - REVISION	28/03/16
A	Section 73 Application	14/10/15
Number	Description	Date
<b>RECURSION DESIGN LTD</b>		a: 74 Kensington Park Rd, London W11 2PL t: 0044 (0) 20 7792 0240 e: info@recursiondesign.com
Client <b>LITTLE VENICE DEVELOPMENTS</b>		
Project Number, Name and Address <b>1007 - BRITANNIA STREET</b> 2 Britannia Street, London WC1X 9JE		
Title <b>PROPOSED ELEVATION 2</b>		Scale <b>1 : 100</b> <b>@ A3</b>
Drawn By <b>BS</b>	Checked By <b>JBC</b>	Approved By <b>JBC</b>
Drawing No <b>RD-1007-PS-EL002</b>	Project Stage <b>STAGE E</b>	Issue Date <b>04/11/15</b>
		Reason for Issue <b>SECTION 73</b>
		Revision

03/11/2015 15:51:08

04 - ROOFTOP  
28.65

SLATE TILES

NEW DOUBLE GLAZED TIMBER WINDOW TO NEW  
MANSARD ROOF EXTENSION

PARAPET LEVEL  
26.00

03 - 3RD FLOOR  
25.13

RENDER MEDIUM GREY TO MATCH EXISTING

02 - 2ND FLOOR  
21.93

RENDER LIGHT GREY TO MATCH EXISTING

GROUND, FIRST, SECOND FLOOR:  
TIMBER NEW DOUBLE GLAZED WINDOWS IN NEW  
LOCATIONS, EXISTING WINDOWS TO BE  
REFURBISHED AND SECONDARY GLAZING TO BE  
INSTALLED INTERNALLY

01 - 1ST FLOOR  
18.70

RENDER DARK GREY TO MATCH EXISTING

NEW TIMBER DOOR TO MATCH EXISTING IN  
SHAPE, FORM AND MATERIALS

00 - GROUND FLOOR  
15.10

STREET LEVEL  
14.23

GENERAL FACADE TO BE CLEANED OFF UNNECESSARY  
CABLING, DRAINAGE, PIPE ETC.

NEW TIMBER DOOR  
TO MATCH EXISTING  
IN SHAPE, FORM AND  
MATERIALS


NEW TIMBER DOOR  
TO MATCH EXISTING  
IN SHAPE, FORM AND  
MATERIALS


**APPROVED**  
2015/1264/P

Do not scale from this drawing. Contractor to take and check all dimensions on site before work commences.  
Discrepancies to be reported to the architect. Subcontractor to verify all dimensions on site before making a shop  
drawing or commencing manufacture. This drawing is copyright.


<b>RECURSION DESIGN LTD</b>		a: 74 Kensington Park Rd, London W11 2PL t: 0044 (0) 20 7792 0240 e: info@recursiondesign.com	
Client <b>LITTLE VENICE DEVELOPMENTS</b>			
Project Number, Name and Address <b>1007 - BRITANNIA STREET</b> 2 Britannia Street, London WC1X 9JE			
Title <b>PROPOSED NORTH ELEVATION</b>		Scale <b>1 : 100 @ A3</b>	Issue Date <b>20/02/15</b>
Drawn By <b>FI</b>	Checked By <b>GS</b>	Approved By <b>TR</b>	Project Stage <b>STAGE D</b>
Reason for Issue <b>NMA</b>		Revision <b>A</b>	
Drawing No <b>RD-1007-PA-EL002</b>			

**AS PROPOSED**

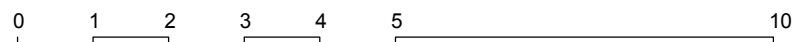

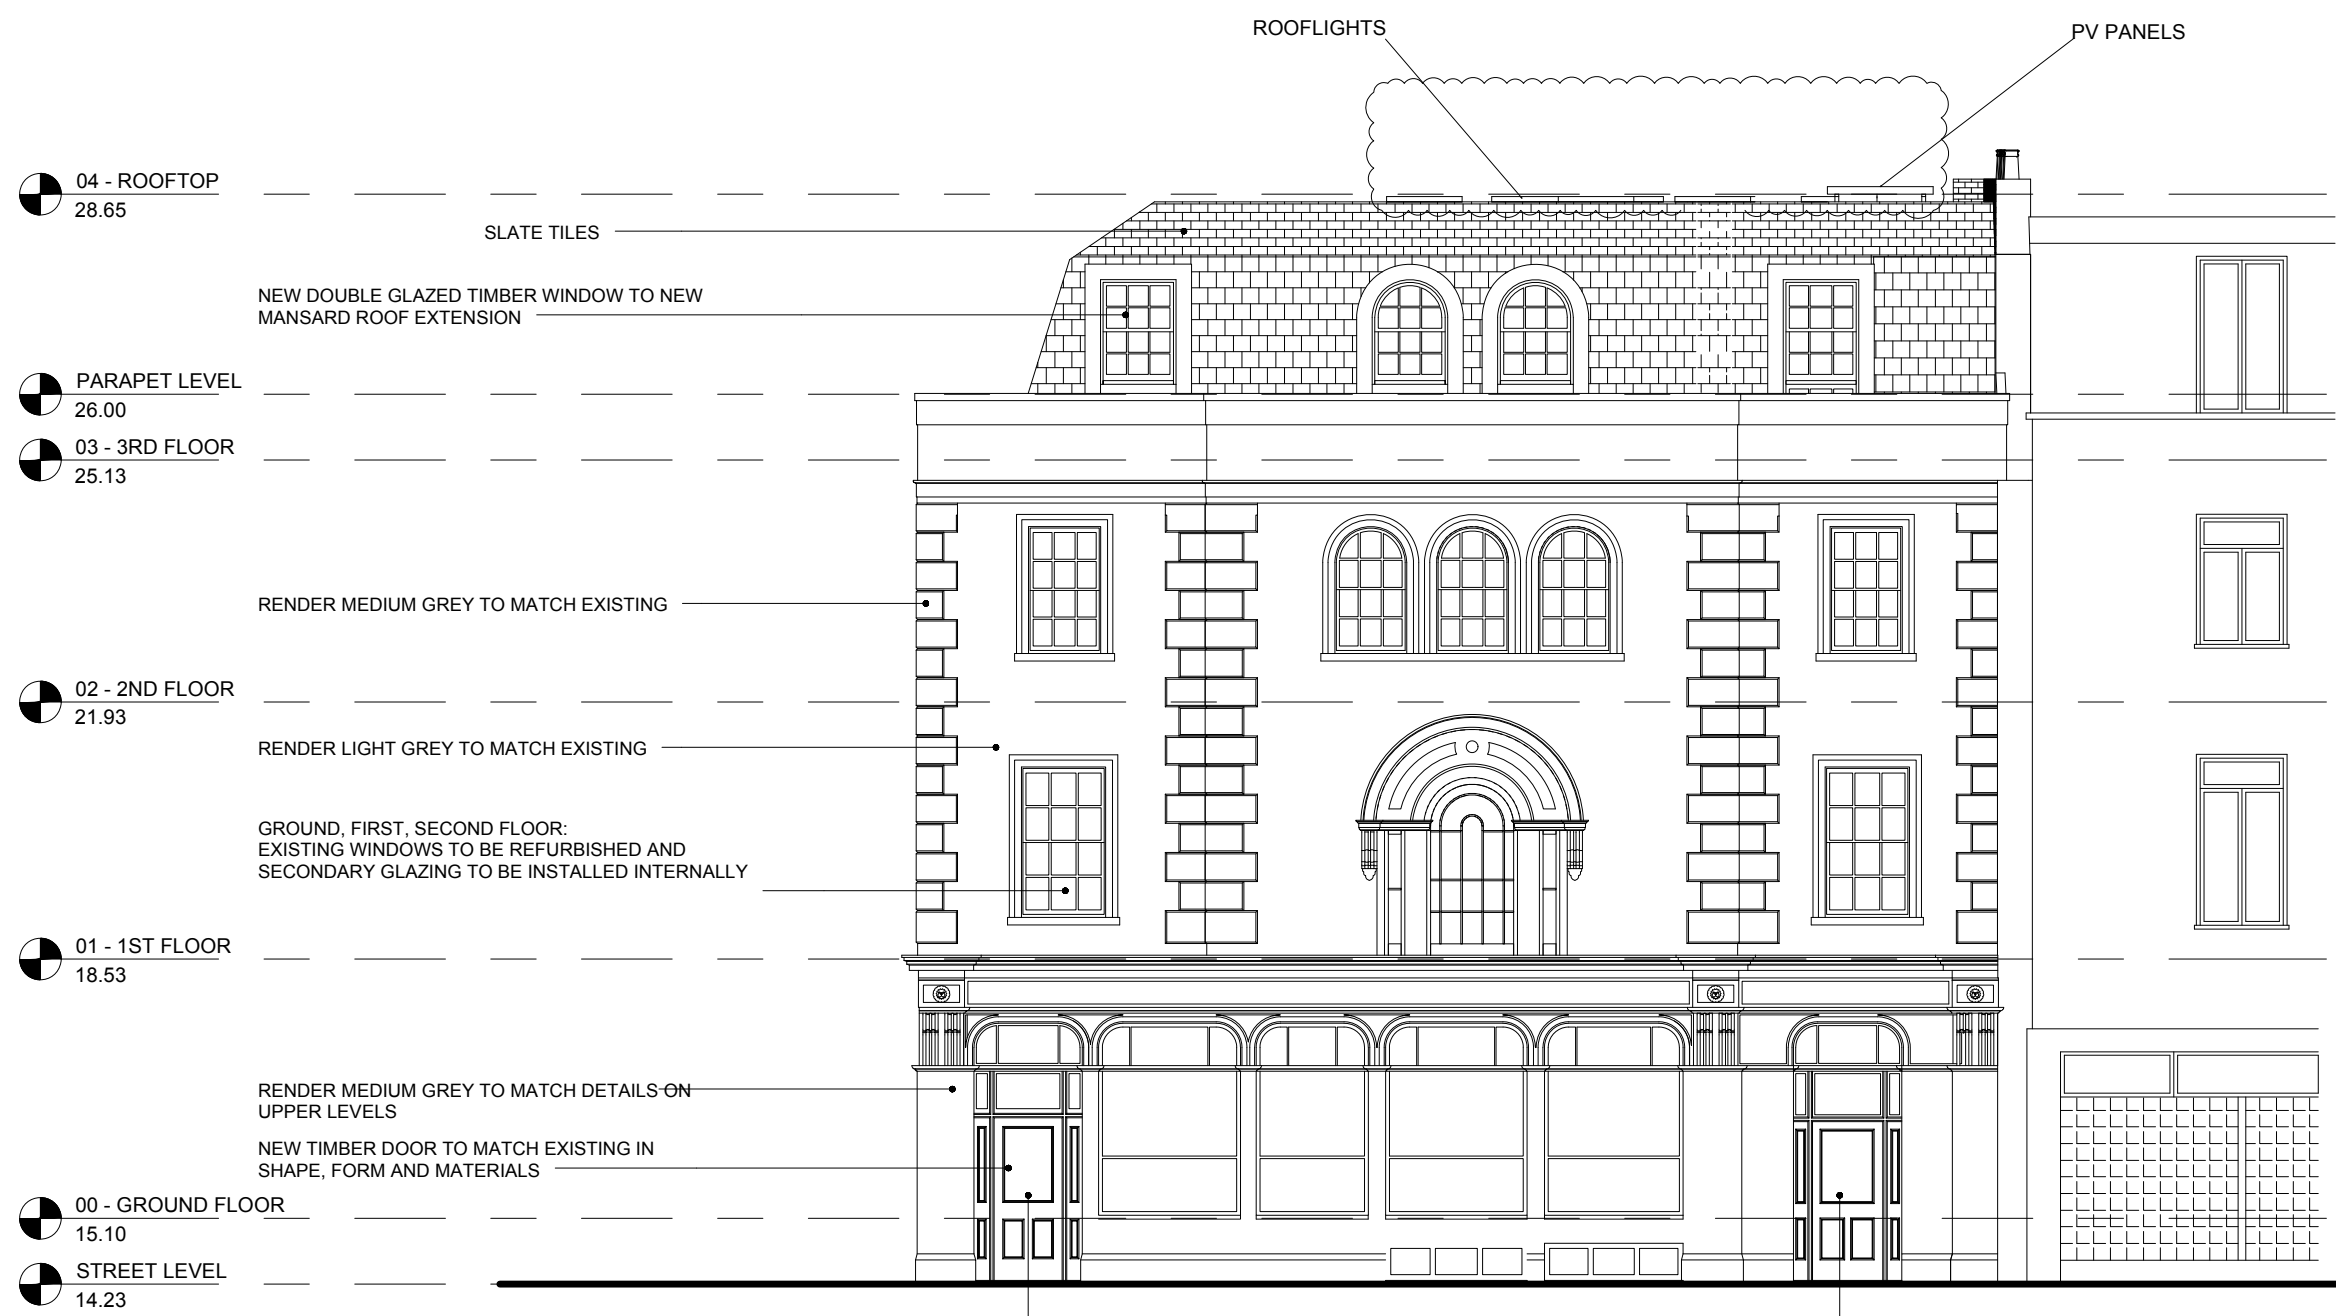

PROPOSED

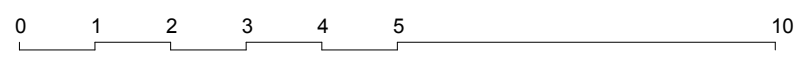


C	Section 73 Application - REVISION	15/04/16
B	Section 73 Application - REVISION	28/03/16
A	Section 73 Application	14/10/15


Number	Description	Date
<b>RECURSION DESIGN LTD</b>		
Client		
LITTLE VENICE DEVELOPMENTS		
Project Number, Name and Address		
1007 - BRITANNIA STREET		
2 Britannia Street, London WC1X 9JE		
Title		Scale
PROPOSED ELEVATION 3		1 : 100
		@ A3
		Issue Date
		04/11/15
		Reason for Issue
		SECTION 73
Drawn By	Checked By	Approved By
BS	JBC	JBC
Drawing No	Project Stage	Revision
RD-1007-PS-EL003	STAGE E	C

a: 74 Kensington Park Rd, London W11 2PL  
t: 0044 (0) 20 7792 0240  
e: info@recursiondesign.com

03/11/2015 15:51:12

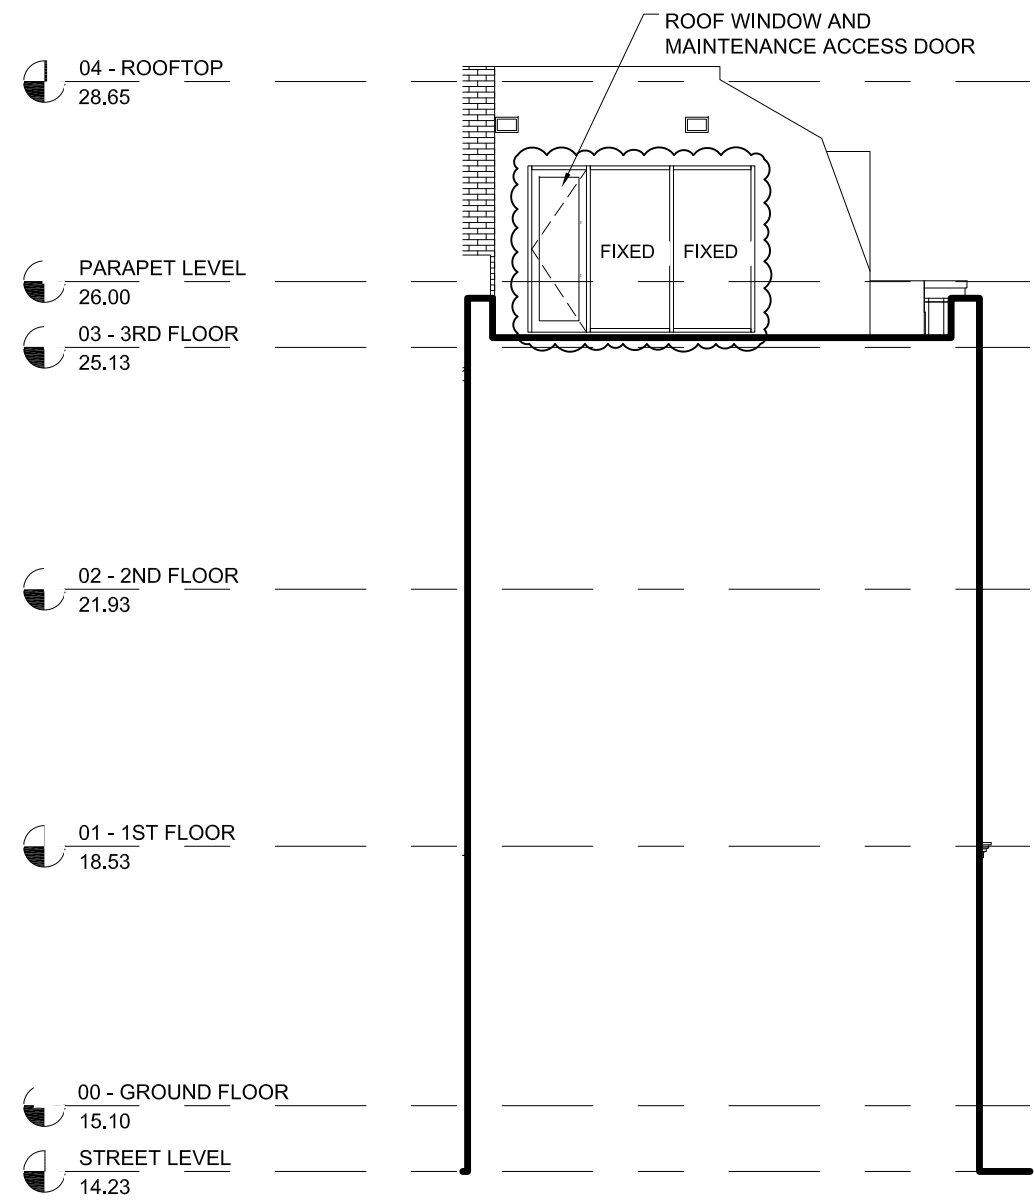


**PROPOSED**

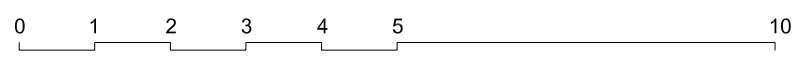


A		Section 73 Application		14/10/15
Number	Description			Date
<b>RECURSION DESIGN LTD</b>				
<small>Client</small> <b>LITTLE VENICE DEVELOPMENTS</b>				
<small>Project Number, Name and Address</small> <b>1007 - BRITANNIA STREET</b> 2 Britannia Street, London WC1X 9JE				
<small>Title</small> <b>PROPOSED ELEVATION 4</b>				<small>Scale</small> <b>1 : 100</b> <b>@ A3</b>
				<small>Issue Date</small> <b>04/11/15</b>
<small>Drawn By</small> <b>BS</b>	<small>Checked By</small> <b>JBC</b>	<small>Approved By</small> <b>JBC</b>	<small>Project Stage</small> <b>STAGE E</b>	<small>Reason for Issue</small> <b>SECTION 73</b>
<small>Drawing No</small> <b>RD-1007-PS-EL004</b>				<small>Revision</small>

03/11/2015 15:51:14

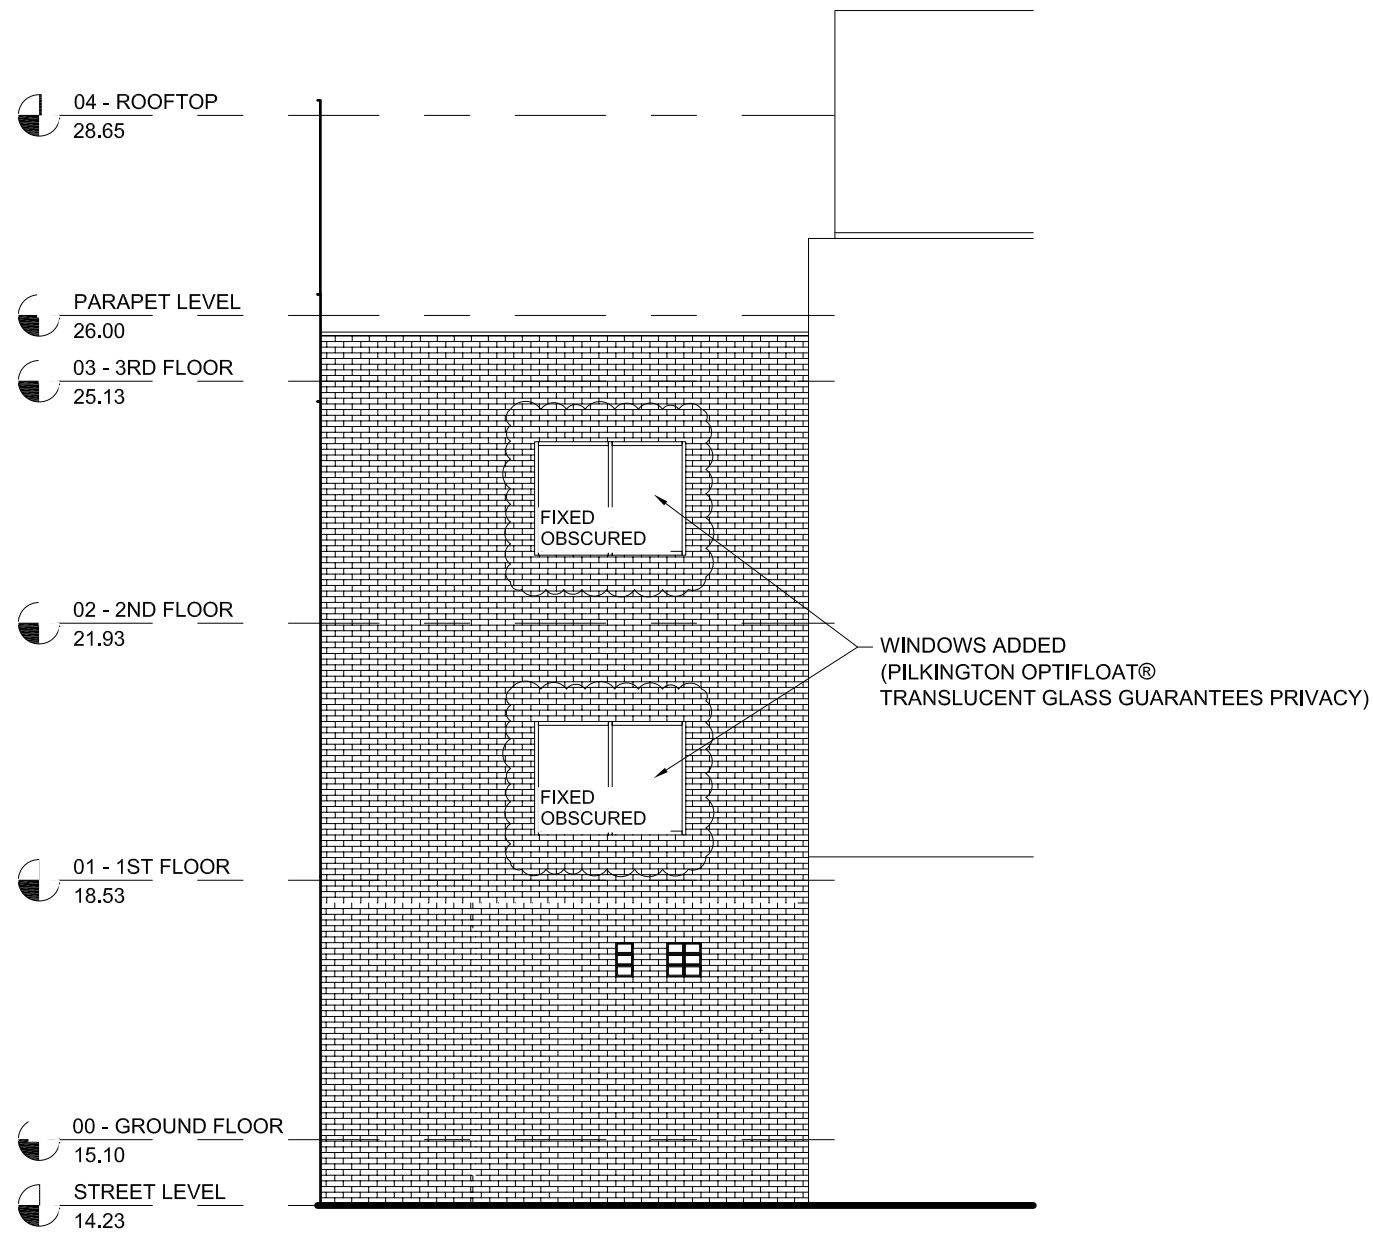

**PROPOSED**

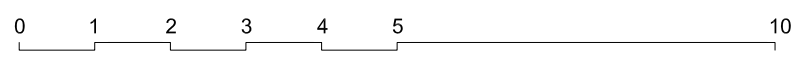

A		Section 73 Application		14/10/15
Number	Description			Date
<b>RECURSION DESIGN LTD</b>				
<small>Client</small> <b>LITTLE VENICE DEVELOPMENTS</b> <small>Project Number, Name and Address</small> <b>1007 - BRITANNIA STREET</b> 2 Britannia Street, London WC1X 9JE				
<small>Title</small> <b>PROPOSED ELEVATION 5</b>				<small>Scale</small> <b>1 : 100</b> <b>@ A3</b>
				<small>Issue Date</small> <b>04/11/15</b>
<small>Drawn By</small> <b>BS</b>	<small>Checked By</small> <b>JBC</b>	<small>Approved By</small> <b>JBC</b>	<small>Project Stage</small> <b>STAGE E</b>	<small>Reason for Issue</small> <b>SECTION 73</b>
<small>Drawing No</small> <b>RD-1007-PS-EL005</b>				<small>Revision</small>

03/11/2015 15:51:16



04 - ROOFTOP  
28.65

PARAPET LEVEL  
26.00

03 - 3RD FLOOR  
25.13

02 - 2ND FLOOR  
21.93

01 - 1ST FLOOR  
18.70

00 - GROUND FLOOR  
15.10

STREET LEVEL  
14.23

LOWER GROUND FLOOR  
11.83

04 - ROOFTOP  
28.65

PARAPET LEVEL  
26.00

03 - 3RD FLOOR  
25.13


02 - 2ND FLOOR  
21.93

01 - 1ST FLOOR  
18.70

00 - GROUND FLOOR  
15.10


STREET LEVEL  
14.23

LOWER GROUND FLOOR  
11.83

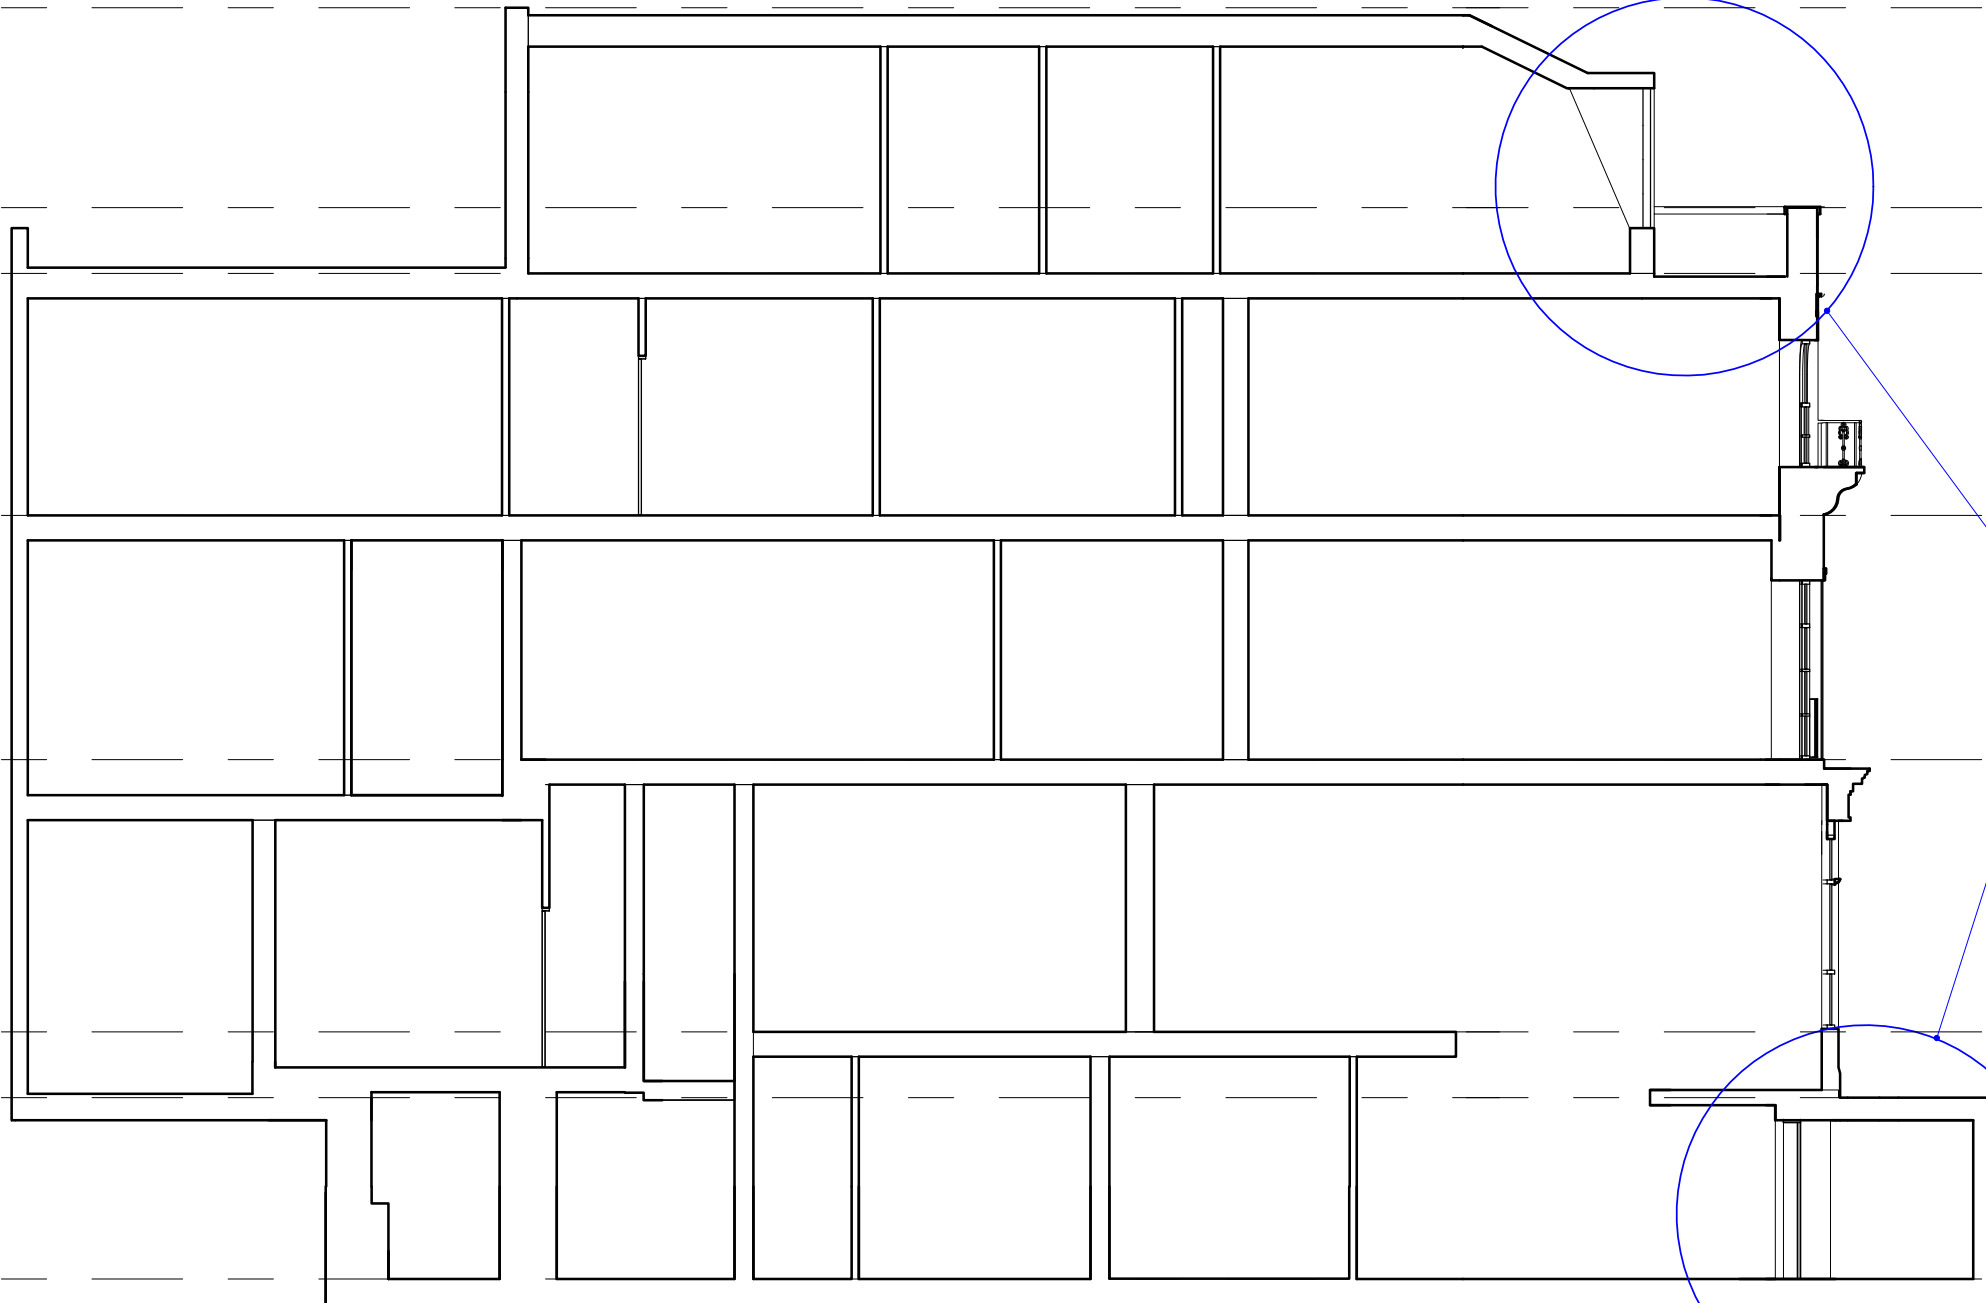

ACCURATE SURVEY

**APPROVED**  
**2015/1264/P**

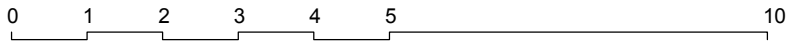

Do not scale from this drawing. Contractor to take and check all dimensions on site before work commences. Discrepancies to be reported to the architect. Subcontractor to verify all dimensions on site before making a shop drawing or commencing manufacture. This drawing is copyright.

<b>RECURSION DESIGN LTD</b>		a: 74 Kensington Park Rd, London W11 2PL t: 0044 (0) 20 7792 0240 e: info@recursiondesign.com	
Client <b>LITTLE VENICE DEVELOPMENTS</b>			
Project Number, Name and Address <b>1007 - BRITANNIA STREET</b> 2 Britannia Street, London WC1X 9JE			
Title <b>PROPOSED SECTION AA</b>		Scale <b>1 : 100 @ A3</b>	Issue Date <b>20/02/15</b>
Drawn By <b>FI</b>	Checked By <b>GS</b>	Approved By <b>TR</b>	Project Stage <b>STAGE D</b>
Drawing No <b>RD-1007-PA-S001</b>		Reason for Issue <b>NMA</b>	Revision <b>A</b>

27/02/2015 11:30:00

04 - ROOFTOP  
28.65

PARAPET LEVEL  
26.00

03 - 3RD FLOOR  
25.13

02 - 2ND FLOOR  
21.93

01 - 1ST FLOOR  
18.53

00 - GROUND FLOOR  
15.10

STREET LEVEL  
14.23

PLANTROOM VAULT  
BELOW GROUND

B1 - BASEMENT FLOOR  
11.20

04 - ROOFTOP  
28.65

PARAPET LEVEL  
26.00

03 - 3RD FLOOR  
25.13

02 - 2ND FLOOR  
21.93

01 - 1ST FLOOR  
18.53


00 - GROUND FLOOR  
15.10

STREET LEVEL  
14.23

B1 - BASEMENT FLOOR  
11.20


FULL HEIGHT WINDOW TO IMPROVE DAYLIGHTING  
WHILE MAINTAINING THE APPROVED DESIGN

**PROPOSED**

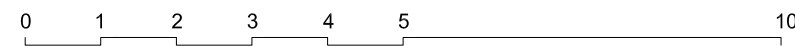


Number	Description	Date
<b>RECURSION DESIGN LTD</b>		
Client <b>LITTLE VENICE DEVELOPMENTS</b>		
Project Number, Name and Address <b>1007 - BRITANNIA STREET</b> 2 Britannia Street, London WC1X 9JE		
Title <b>PROPOSED SECTION AA</b>		Scale <b>1 : 100</b> <b>@ A3</b>
Drawn By <b>BS</b>		Issue Date <b>04/11/15</b>
Checked By <b>JBC</b>	Approved By <b>JBC</b>	Reason for Issue <b>SECTION 73</b>
Drawing No <b>RD-1007-PS-SC001</b>		Revision
Project Stage <b>STAGE E</b>		

03/11/2015 15:51:34

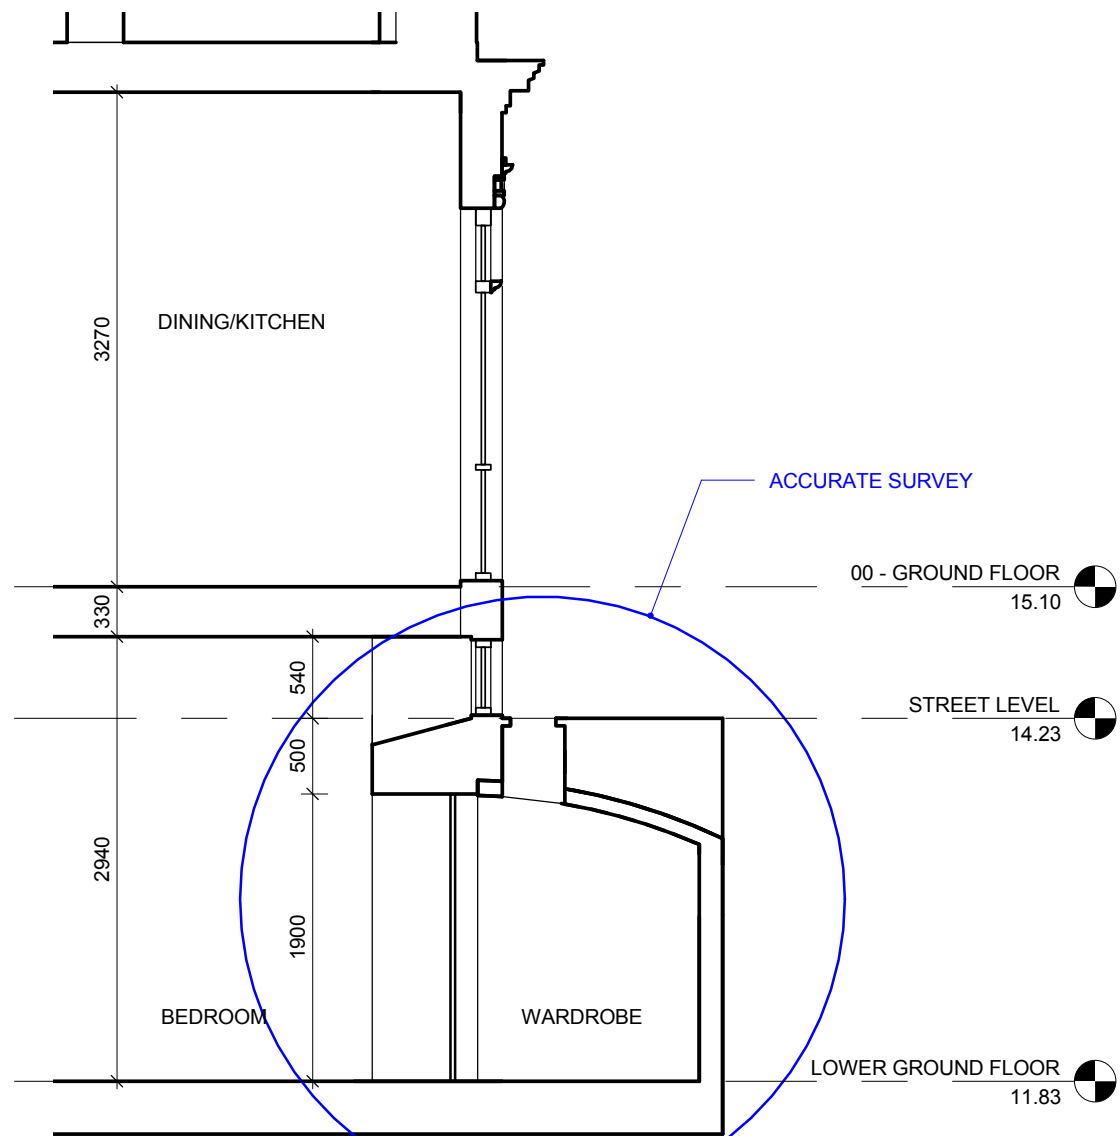

1 SECTION B-B - THROUGH VAULTS  
1 : 50

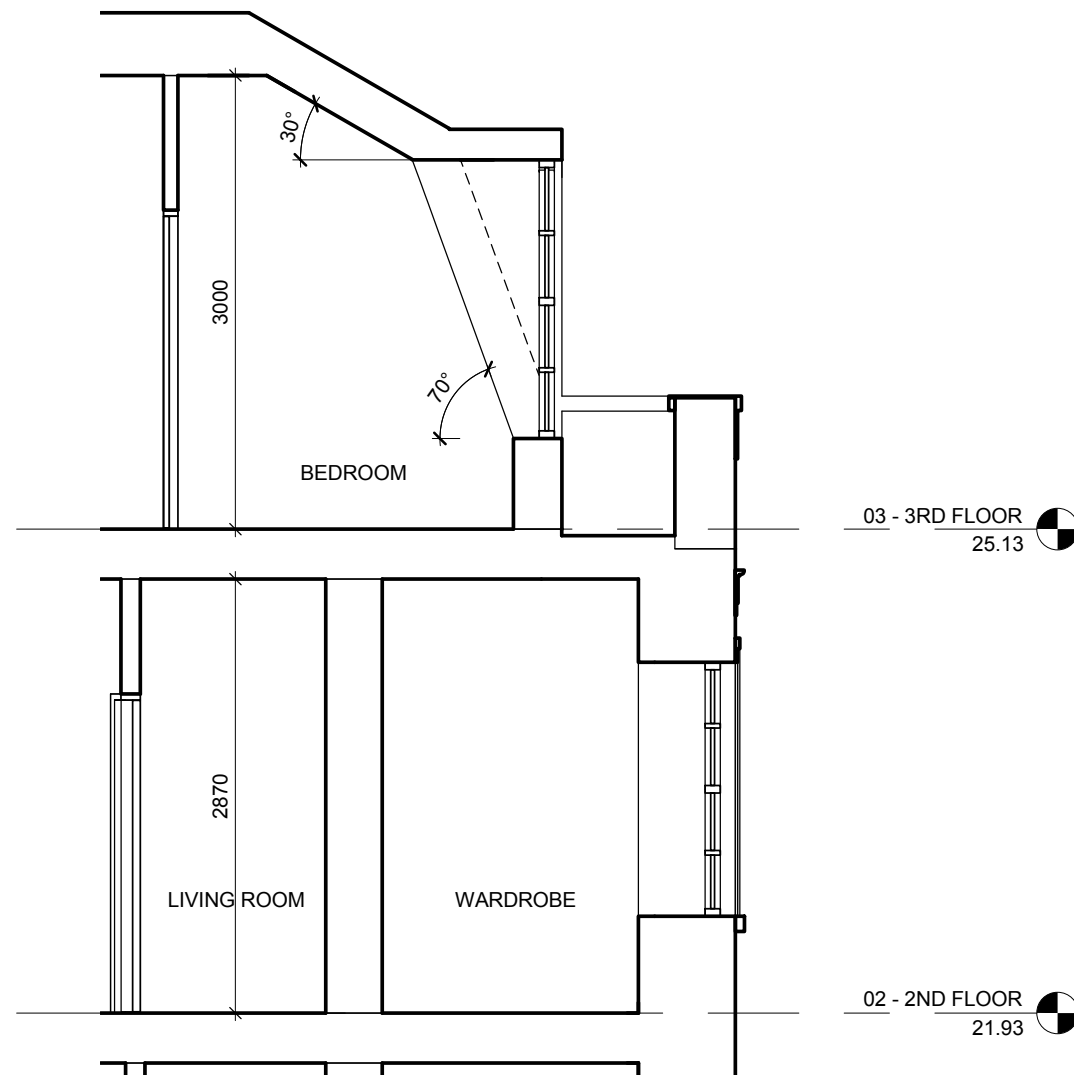


2 SECTION B-B - THROUGH MANSARD ROOF  
1 : 50

**APPROVED**  
2015/1264/P




Do not scale from this drawing. Contractor to take and check all dimensions on site before work commences. Discrepancies to be reported to the architect. Subcontractor to verify all dimensions on site before making a shop drawing or commencing manufacture. This drawing is copyright.


<b>RECURSION DESIGN LTD</b>		a: 74 Kensington Park Rd, London W11 2PL t: 0044 (0) 20 7792 0240 e: info@recursiondesign.com	
Client <b>LITTLE VENICE DEVELOPMENTS</b>			
Project Number, Name and Address <b>1007 - BRITANNIA STREET</b> 2 Britannia Street, London WC1X 9JE			
Title <b>PROPOSED BASEMENT AND THIRD FLOOR DETAIL</b>		Scale <b>1 : 50 @ A3</b>	Issue Date <b>20/02/15</b>
Drawn By <b>FI</b>	Checked By <b>GS</b>	Approved By <b>TR</b>	Project Stage <b>STAGE D</b>
Reason for Issue <b>NMA</b>		Revision <b>A</b>	
Drawing No <b>RD-1007-PA-S003</b>			

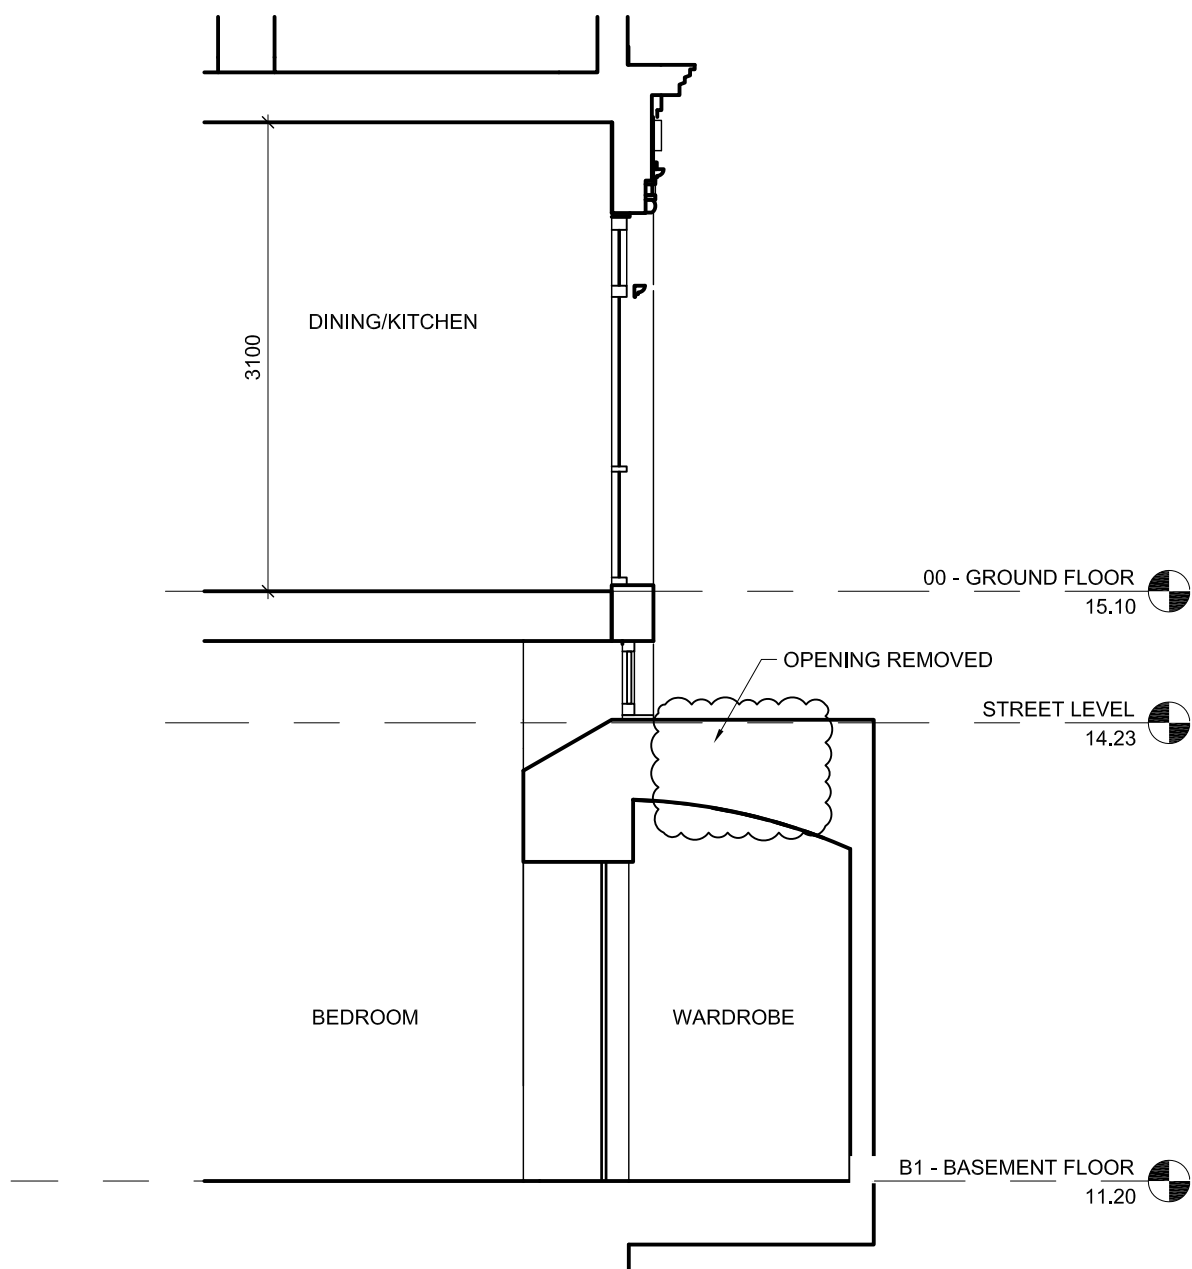

1 SECTION B-B - THROUGH VAULTS  
1 : 50

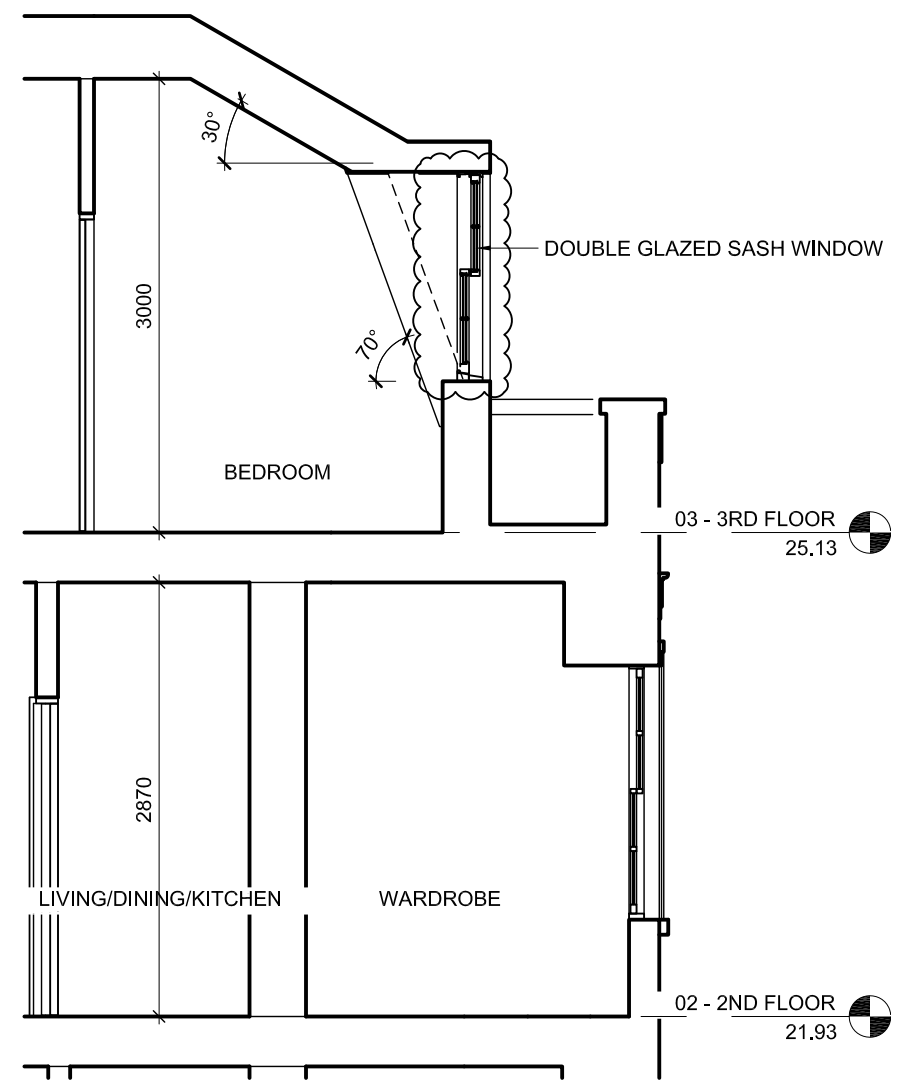

2 SECTION B-B - THROUGH MANSARD ROOF  
1 : 50

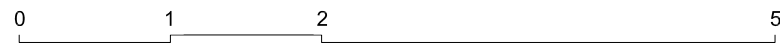


**PROPOSED**

Number	Description	Date
<b>RECURSION DESIGN LTD</b>		
<small>107 Park Rd, London W11 2PL 020 7792 0240 urslondesign.com</small>		
<b>Client</b> <b>LITTLE VENICE DEVELOPMENTS</b>		
<small>Project Number, Name and Address</small> <b>1007 - BRITANNIA STREET</b> 2 Britannia Street, London WC1X 9JE		
<b>Title</b> <b>PROPOSED BASEMENT AND THIRD FLOOR DETAIL</b>		<small>Scale</small> <b>1 : 50 @ A3</b>
<small>Drawn By</small> <b>BS</b>		<small>Issue Date</small> <b>04/11/15</b>
<small>Checked By</small> <b>JBC</b>	<small>Approved By</small> <b>JBC</b>	<small>Reason for Issue</small> <b>SECTION 73</b>
<small>Project Stage</small> <b>STAGE E</b>		<small>Revision</small>
<small>Drawing No</small> <b>RD-1007-PS-SC003</b>		

03/11/2015 15:51:39



EXISTING GROUND FLOOR FACADE COLOUR

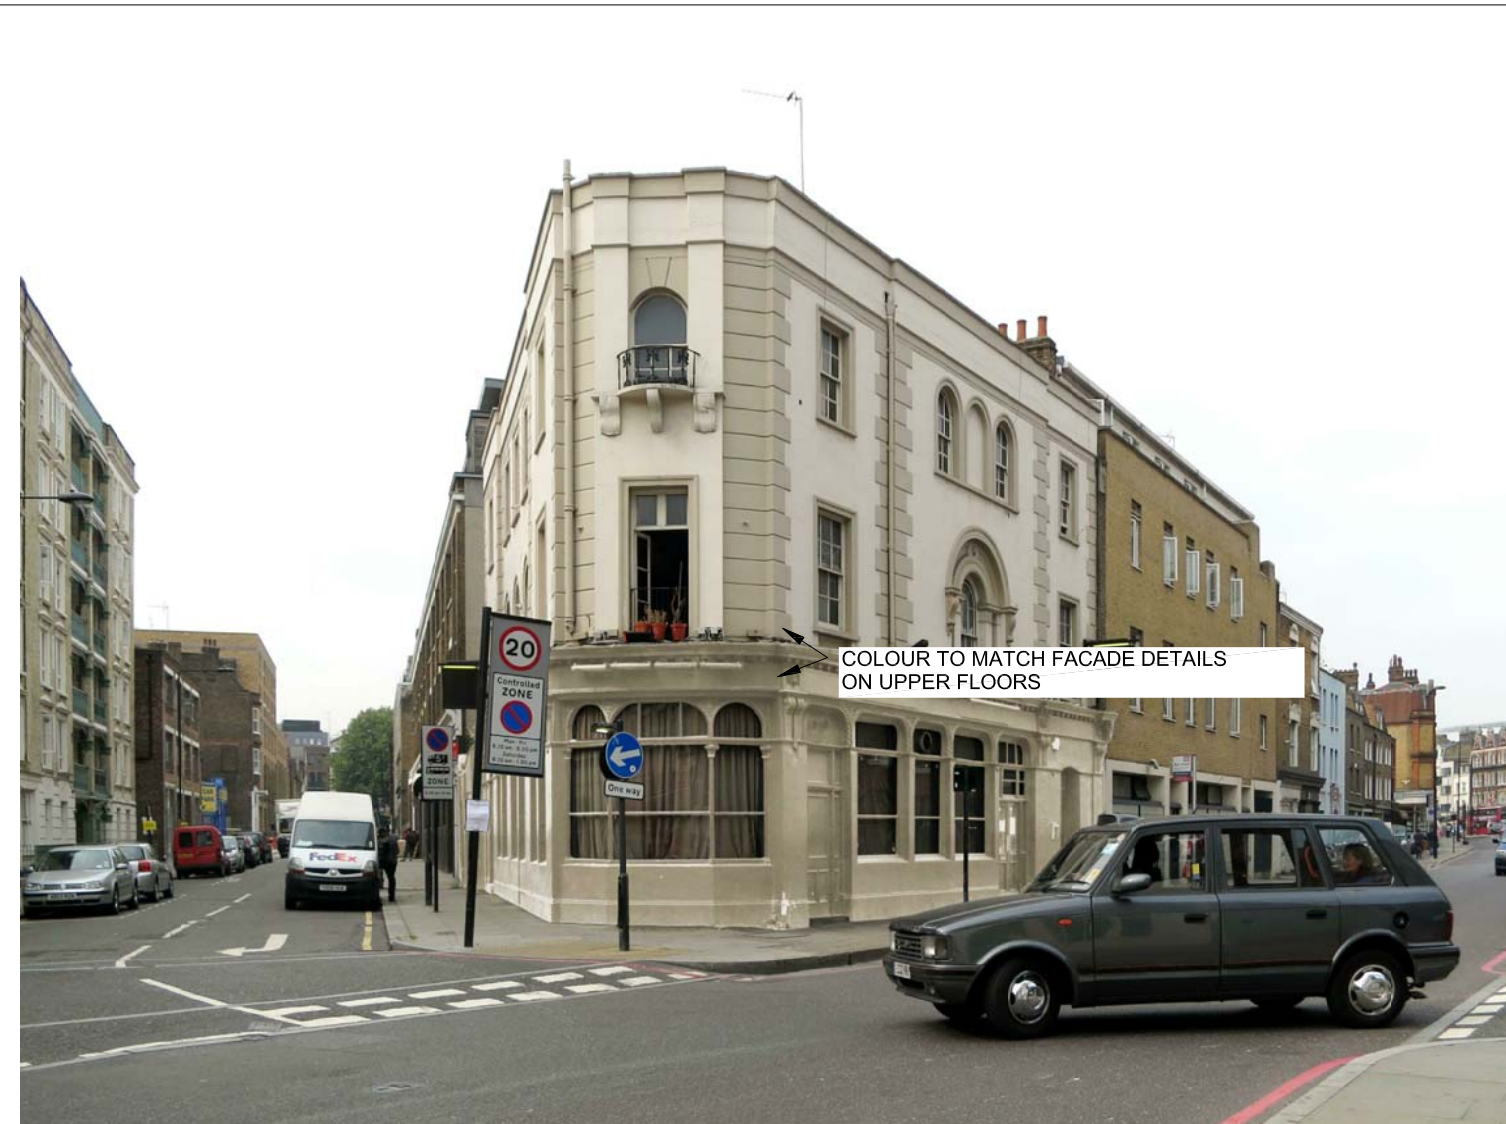

PROPOSED GROUND FLOOR FACADE COLOUR

**PROPOSED**

Number	Description	Date
<b>RECURSION DESIGN LTD</b>		107 Park Rd, London W11 2PL 020 7792 0240 urs@ondesign.com
Client <b>LITTLE VENICE DEVELOPMENTS</b>		
Project Number, Name and Address <b>1007 - BRITANNIA STREET</b> 2 Britannia Street, London WC1X 9JE		
Title <b>IMAGES</b> <b>GROUND FLOOR FACADE COLOUR</b>		Scale <b>N/A</b> <b>@ A3</b>
Drawn By <b>JBC</b>		Issue Date <b>04/11/15</b>
Checked By <b>JBC</b>	Approved By <b>JBC</b>	Reason for Issue <b>SECTION 73</b>
Project Stage <b>STAGE E</b>		Revision
Drawing No <b>RD-1007-PS-IM001</b>		