




PROPOSED WINDOW SCHEDULE  
 SCALE 1:20 @ A1

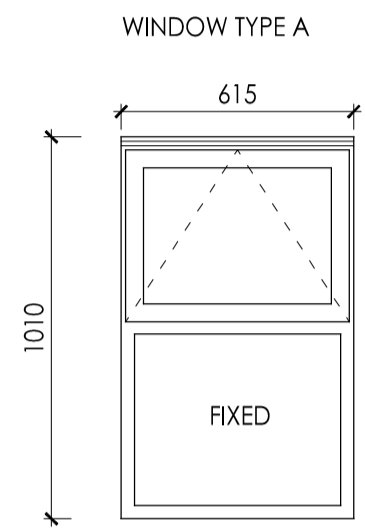


WG.01, WG.02, WG.04,  
 WG.05, WG.12, WG.13,  
 WG.14, WG.15, WG.16  
 TOTAL 9NO.

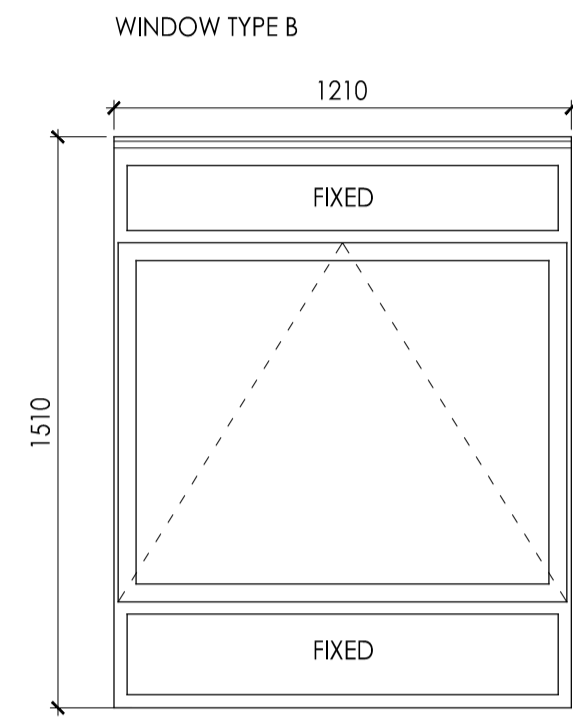


WG.03, WG.06, WG.08  
 TOTAL 3NO.

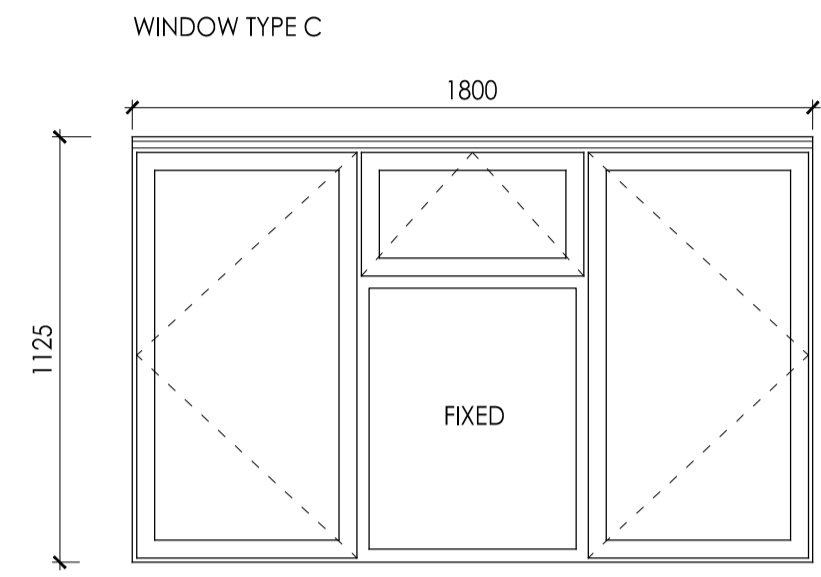


W1.01, W2.01, W3.01, W4.01  
 TOTAL 4NO.

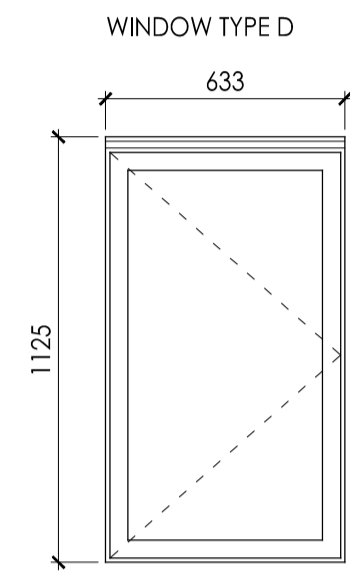


W5.01, W5.02  
 TOTAL 2NO.

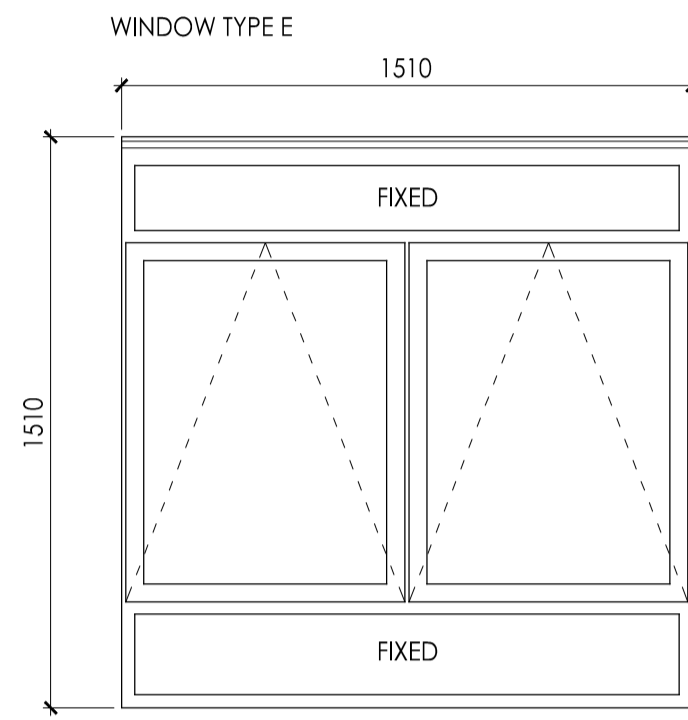


WG.07  
 TOTAL 1NO.

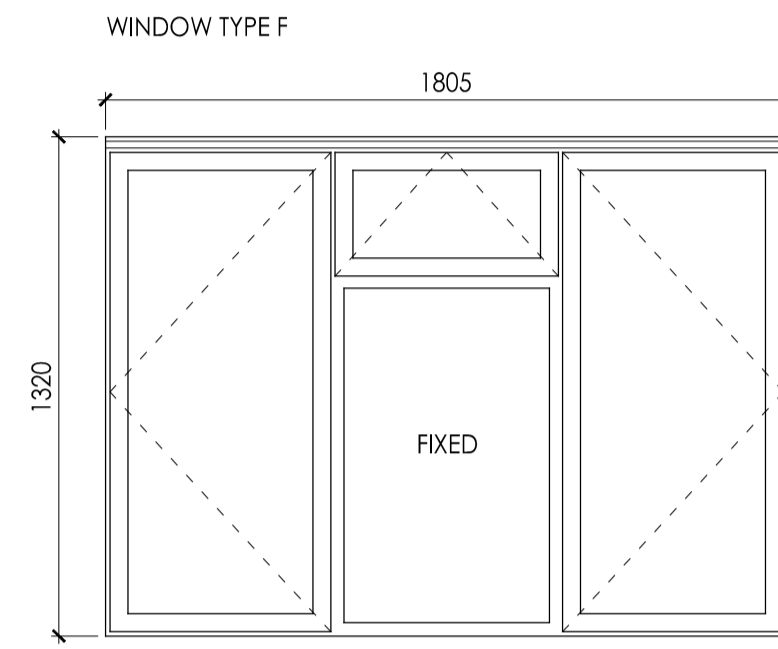


W1.02, W1.05, W2.02, W2.05, W3.02, W3.05, W4.02, W4.05,  
 W5.03, W5.06  
 TOTAL 10NO.

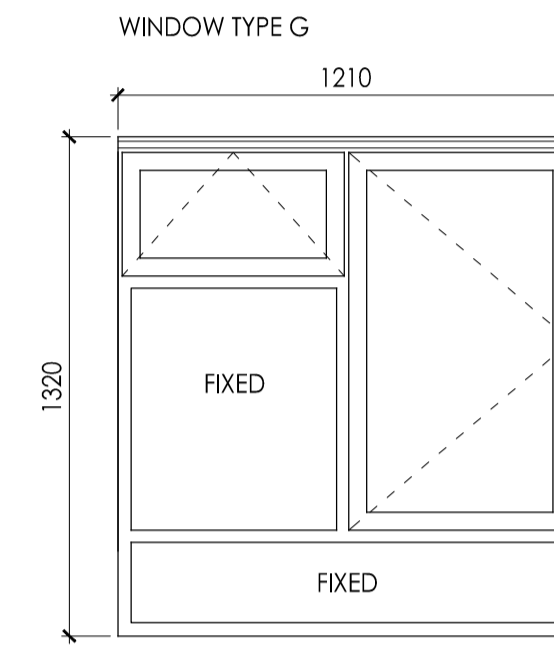


W1.03, W1.04, W2.03, W2.04, W3.03,  
 W3.04, W4.03, W4.04, W5.04, W5.05  
 TOTAL 10NO.  
 PLEASE REFER TO ELEVATIONS FOR  
 HANDLING.

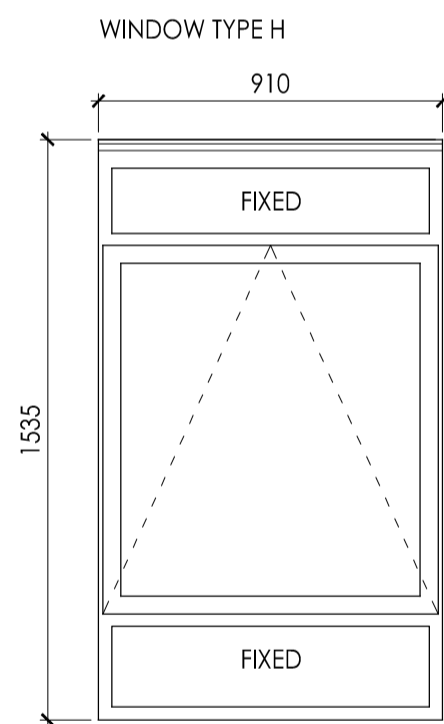


WG.10  
 TOTAL 1NO.

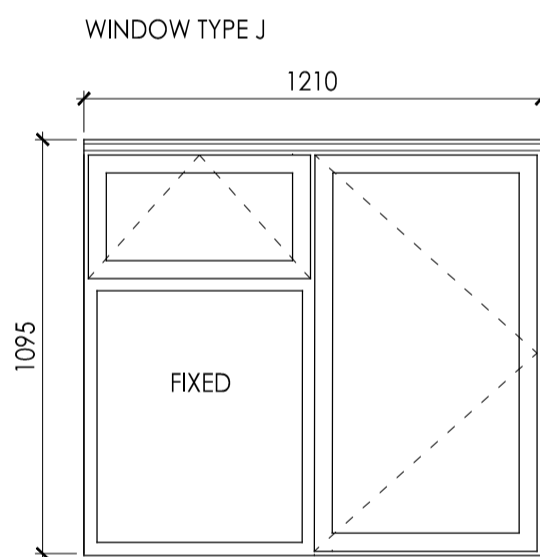


WG.11, W1.06, W2.06, W3.06, W4.06  
 TOTAL 5NO.

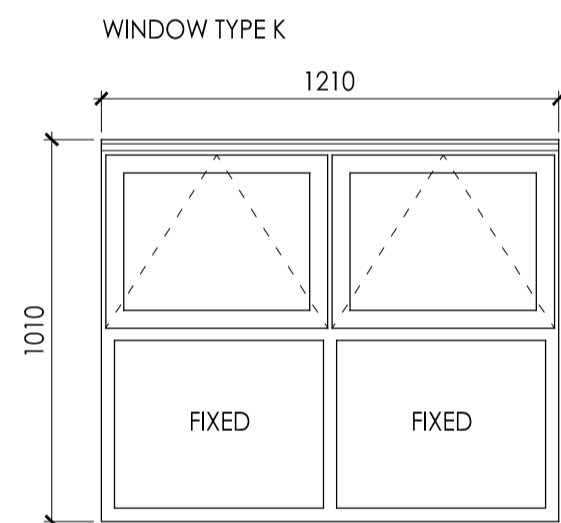


WG.17  
 TOTAL 1NO.

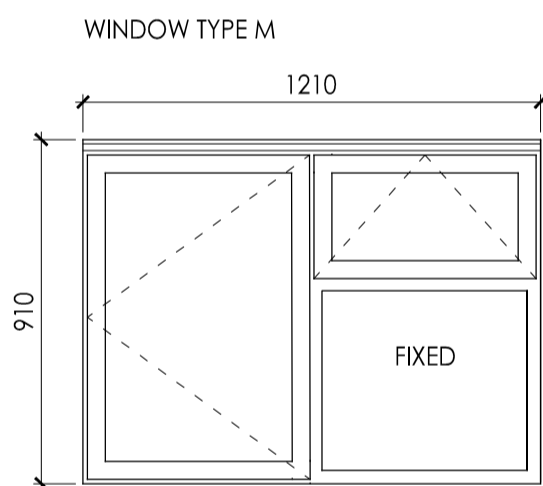


W1.07, W1.11, W2.07, W2.11, W3.07, W3.11,  
 W4.07, W4.11, W5.07, W5.11  
 TOTAL 10NO.  
 PLEASE REFER TO ELEVATIONS FOR  
 HANDLING.

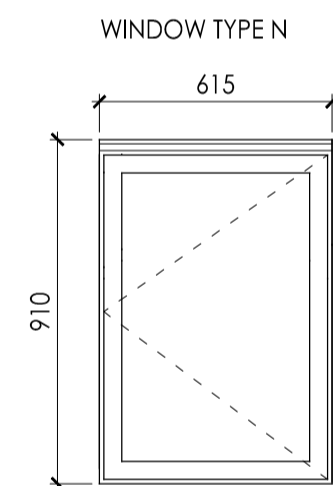


W1.08, W1.09, W1.10,  
 W2.08, W2.09, W2.10,  
 W3.08, W3.09, W3.10,  
 W4.08, W4.09, W4.10,  
 W5.08, W5.09, W5.10  
 TOTAL 15NO.

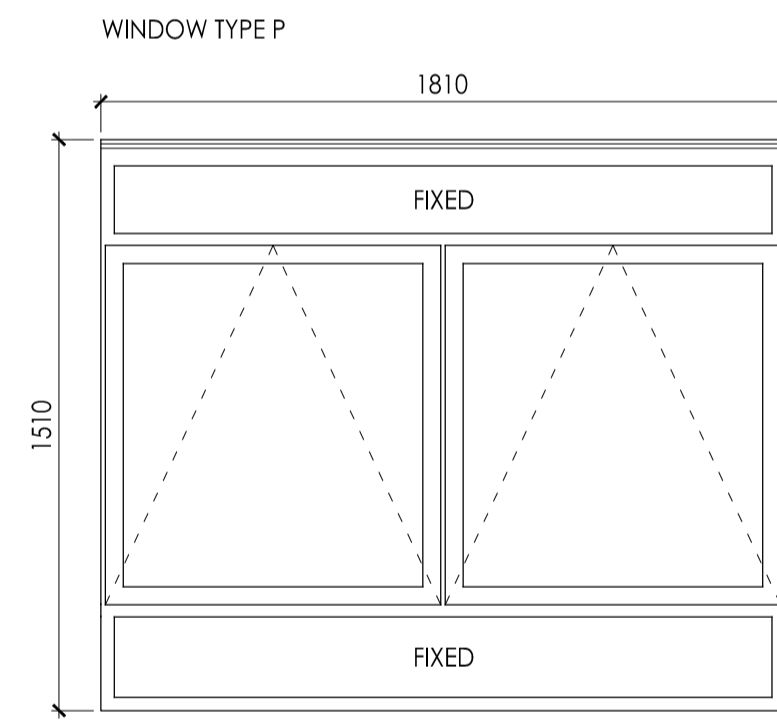

WG.09  
 TOTAL 1NO.

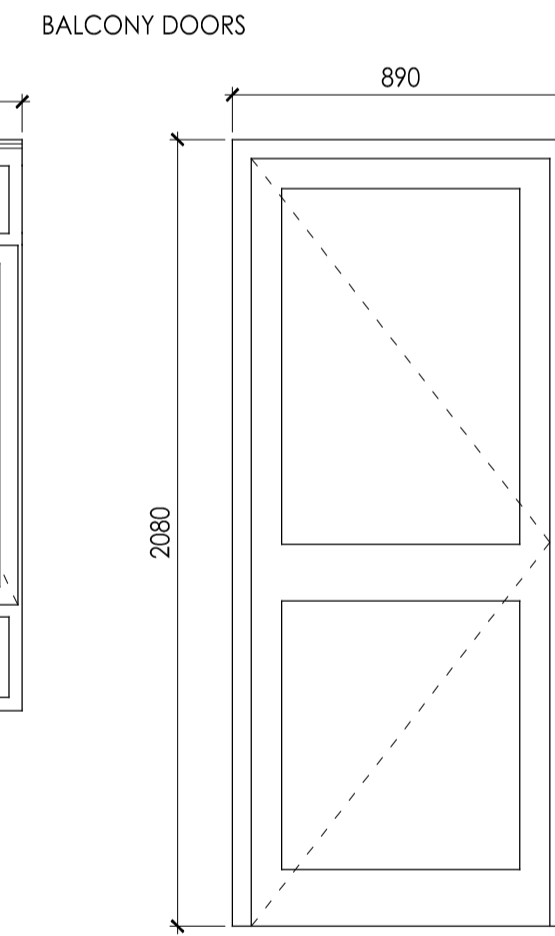

D1.01, D1.02, D1.03, D1.04,  
 D2.01, D2.02, D2.03, D2.04,  
 D3.01, D3.02, D3.03, D3.04,  
 D4.01, D4.02, D4.03, D4.04,  
 D5.01, D5.02, D5.03, D5.04.  
 TOTAL 20NO.  
 PLEASE REFER TO ELEVATIONS  
 FOR HANDLING.

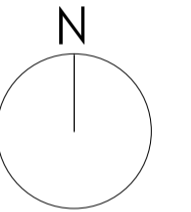

DO NOT SCALE FOR CONSTRUCTION



STUDIOS 1 & 2  
 OLD KINGS HEAD COURT  
 11 HIGH STREET  
 DORKING  
 SURREY RH4 1AR  
 T 01306 887070  
 F 01306 876716  
 admin@bpg.co.uk  
 www.bpg.co.uk

BUILDING SURVEYING  
 ARCHITECTURE  
 PROJECT MANAGEMENT  
 QUANTITY SURVEYING

**PROJECT**  
 ALAN CHALMERS HOUSE  
 127 ST PANCRAS WAY,  
 LONDON, NW1 0SY

**CLIENT**  
 ORIGIN HOUSING GROUP

**DATE**  
 APRIL 2016

**DRAWN** RMC **CHECKED** CM

**SCALE** 1:20 @ A1 **FOR** PLANNING

**TITLE**  
 PROPOSED WINDOW AND  
 DOOR SCHEDULE

**DRAWING NO.** 3822/PL04 **REV** B

