

General:

1. Do not scale from this drawing. All dimensions are millimeters unless otherwise stated.
2. This drawing is for information purposes only. Any dimensions and levels data are indicative only and subject to detailed structural and architectural design.
3. Copyright Tranter McManus Architects Ltd. This drawing not to be re-produced without the permission of the architect.
4. All areas and sizes are approximate only. Based on Ordnance Survey data only and subject to measured survey.

Elevation Key:

1. Facing brick 1
2. Facing brick 2
3. PPC aluminium framing and cladding
4. Composite aluminium windows and doors (PPC finish)
5. Structural glass balustrading
6. Metal balustrading (PPC finish)
7. Translucent glass privacy screen
8. Hardwood privacy screen and/or canopy
9. Recessed brick panel
10. Aluminium brise soleil (PPC finish)
11. Metal louvred panels and door (PPC finish)




1. Canal Elevation



2. St Pancras Way Elevation



3. Georgiana Street Elevation

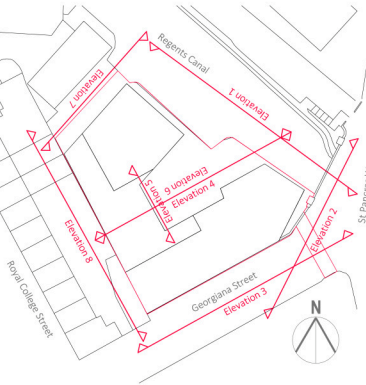

5th floor treatment revised;			
Additional bays indicated to elevations 2&3;			
Inset balconies added to elevation 3;			
Signage added	ML	04/05/16	P3
RED LINE AMENDED	ML	02/03/16	P2
PLANNING APPLICATION ISSUE	ML	25/02/16	P1
Notes	Chkd	Date	Rev

TM Architects
102 Screenworks 22 Highbury Grove
London N5 2EF / T: 020 35671508

Bangor Wharf
London NW1 0QS

Proposed Elevations
Sheet 1

Scale : 1:200 @ A1; 1:400 @ A3

Job Ref	Dwg No	Rev
---------	--------	-----

194 / PL12 / P3

- General:
- Do not scale from this drawing. All dimensions are millimeters unless otherwise stated.
 - This drawing is for information purposes only. Any dimensions and levels data are indicative only and subject to detailed structural and architectural design.
 - Copyright Tranter McManus Architects Ltd. This drawing not to be re-produced without the permission of the architect.
 - All areas and sizes are approximate only. Based on Ordnance Survey data only and subject to measured survey.


- Elevation Key:
- Facing brick 1
 - Facing brick 2
 - PPC aluminium framing and cladding
 - Composite aluminium windows and doors (PPC finish)
 - Structural glass balustrading
 - Metal balustrading (PPC finish)
 - Translucent glass privacy screen
 - Hardwood privacy screen and/or canopy
 - Recessed brick panel
 - Aluminium brise soleil (PPC finish)
 - Metal louvred panels and door (PPC finish)



4. Courtyard North West Elevation



5. Courtyard South West Elevation

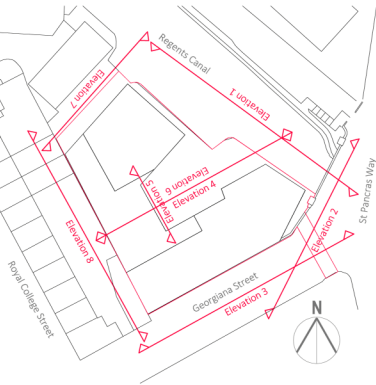

6. Courtyard South East Elevation

5th floor treatment revised; Windows & balcony location amended to elevation 6				ML	04/05/16	P3
RED LINE AMENDED				ML	02/03/16	P2
PLANNING APPLICATION ISSUE				ML	25/02/16	P1
Notes	Chkd	Date	Rev			

TM Architects
102 Screenworks 22 Highbury Grove
London N5 2EF / T: 020 35671508

Bangor Wharf
London NW1 0QS

Proposed Elevations
Sheet 2


Scale : 1:200 @ A1; 1:400 @ A3

Job Ref	Dwg No	Rev
---------	--------	-----

194 / PL13 / P3



7. North West facing Elevation

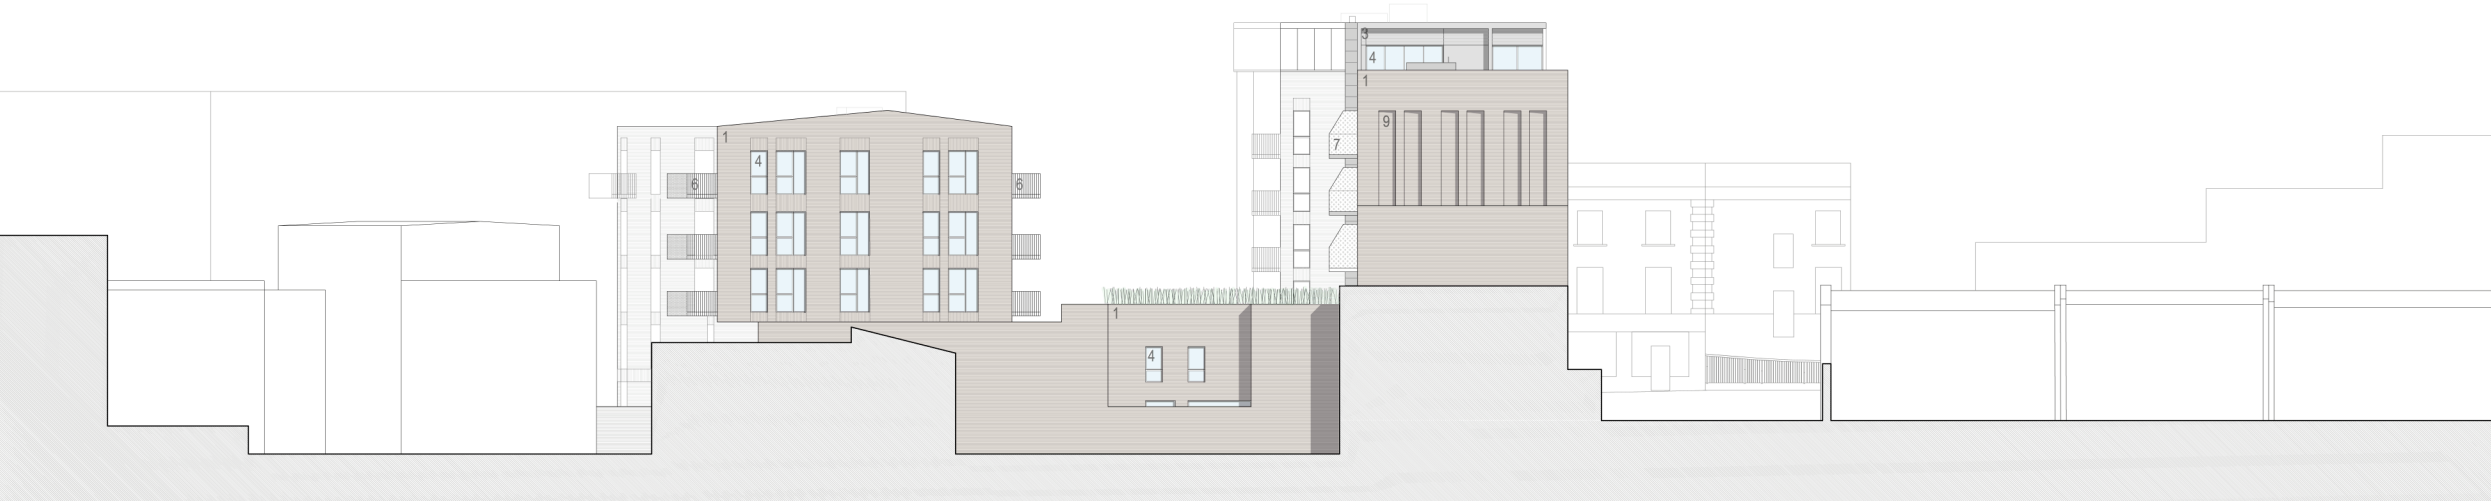


8. South West facing Elevation

Notes

- General:
- 1. Do not scale from this drawing. All dimensions are millimeters unless otherwise stated.
 - 2. This drawing is for information purposes only. Any dimensions and levels data are indicative only and subject to detailed structural and architectural design.
 - 3. Copyright Tranter McManus Architects Ltd. This drawing not to be re-produced without the permission of the architect.
 - 4. All areas and sizes are approximate only. Based on Ordnance Survey data only and subject to measured survey.

- Elevation Key:
- 1. Facing brick 1
 - 2. Facing brick 2
 - 3. PPC aluminium framing and cladding
 - 4. Composite aluminium windows and doors (PPC finish)
 - 5. Structural glass balustrading
 - 6. Metal balustrading (PPC finish)
 - 7. Translucent glass privacy screen
 - 8. Hardwood privacy screen and/or canopy
 - 9. Recessed brick panel
 - 10. Aluminium brise soleil (PPC finish)
 - 11. Metal louvred panels and door (PPC finish)

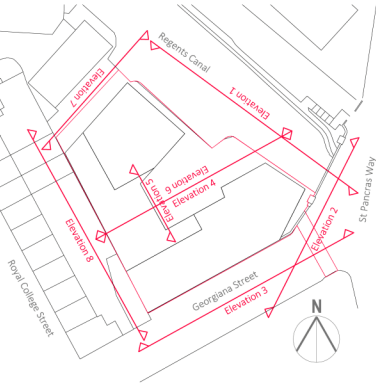

5th floor treatment revised; Brick recesses amended & translucent panel removed from elevation 8				
ML	04/05/16	P3		
RED LINE AMENDED				
ML	02/03/16	P2		
PLANNING APPLICATION ISSUE				
ML	25/02/16	P1		
Notes	Chkd	Date	Rev	

TM Architects
102 Screenworks 22 Highbury Grove
London N5 2EF / T: 020 35671508

Bangor Wharf
London NW1 0QS

Proposed Elevations
Sheet 3

Scale : 1:200 @ A1; 1:400 @ A3

Job Ref	Dwg No	Rev
---------	--------	-----