

Notes

General:

1. Do not scale from this drawing. All dimensions are millimeters unless otherwise stated.
2. This drawing is for information purposes only. Any dimensions and levels data are indicative only and subject to detailed structural and architectural design.
3. Copyright Tranter McManus Architects Ltd. This drawing not to be re-produced without the permission of the architect.
4. All areas and sizes are approximate only. Based on Ordnance Survey data only and subject to measured survey.


Tenure

- Affordable
- Private / Intermediate
- Commercial

Below-ground cycle storage

REGENTS CANAL

Public courtyard and shared amenity space

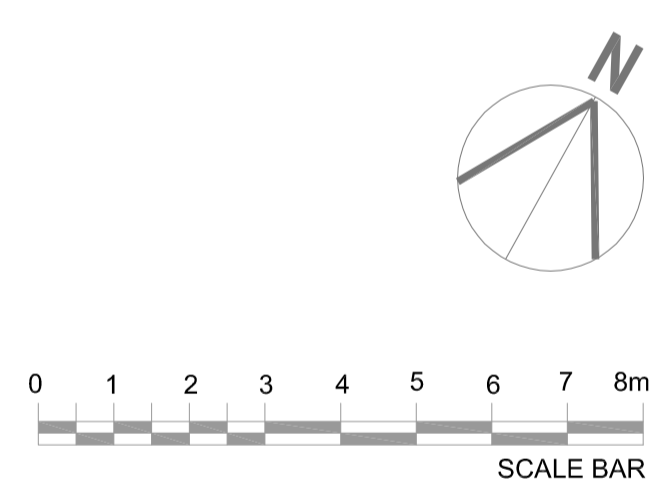

Additional bays indicated to Georgiana Street frontage	KB	04/05/16	P3
RED LINE AMENDED	KB	02/03/16	P2
PLANNING APPLICATION ISSUE	KB	25/02/16	P1
Notes	Chkd	Date	Rev

TM Architects
 102 Screenworks 22 Highbury Grove
 London N5 2EF / T: 020 35671508



Bangor Wharf
 London NW1 0QS

Proposed Ground Floor Plan (incl. mezzanine)

Scale : 1:100 @ A1; 1:200 @ A3

Job Ref	Dwg No	Rev
---------	--------	-----

194 / PL05 / P3

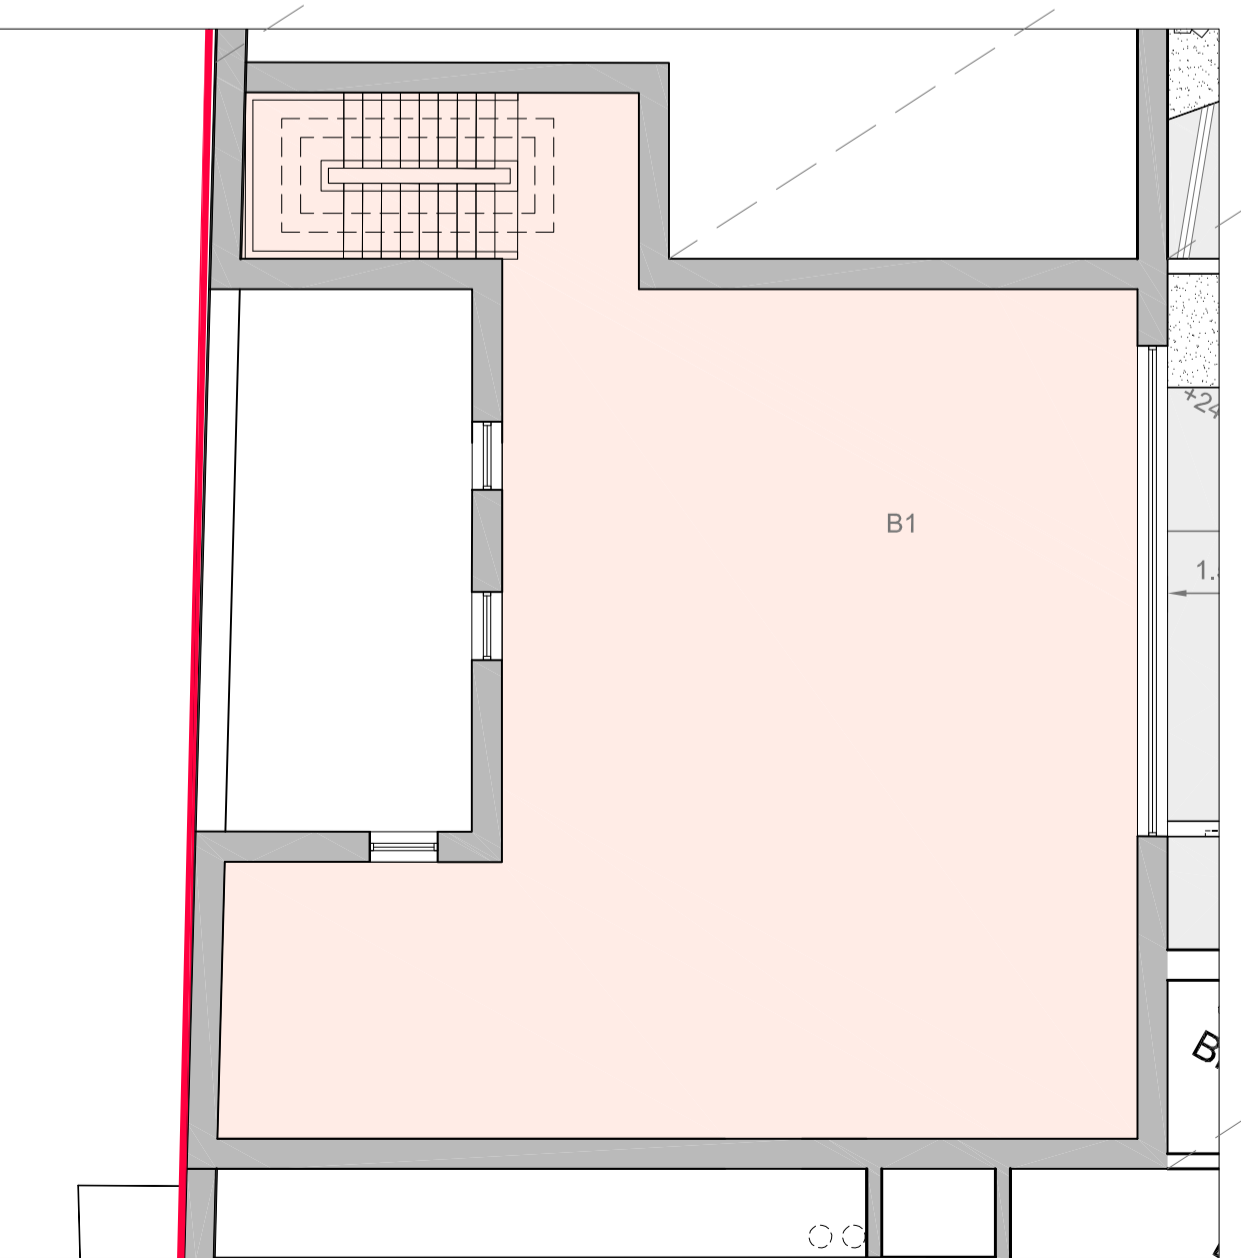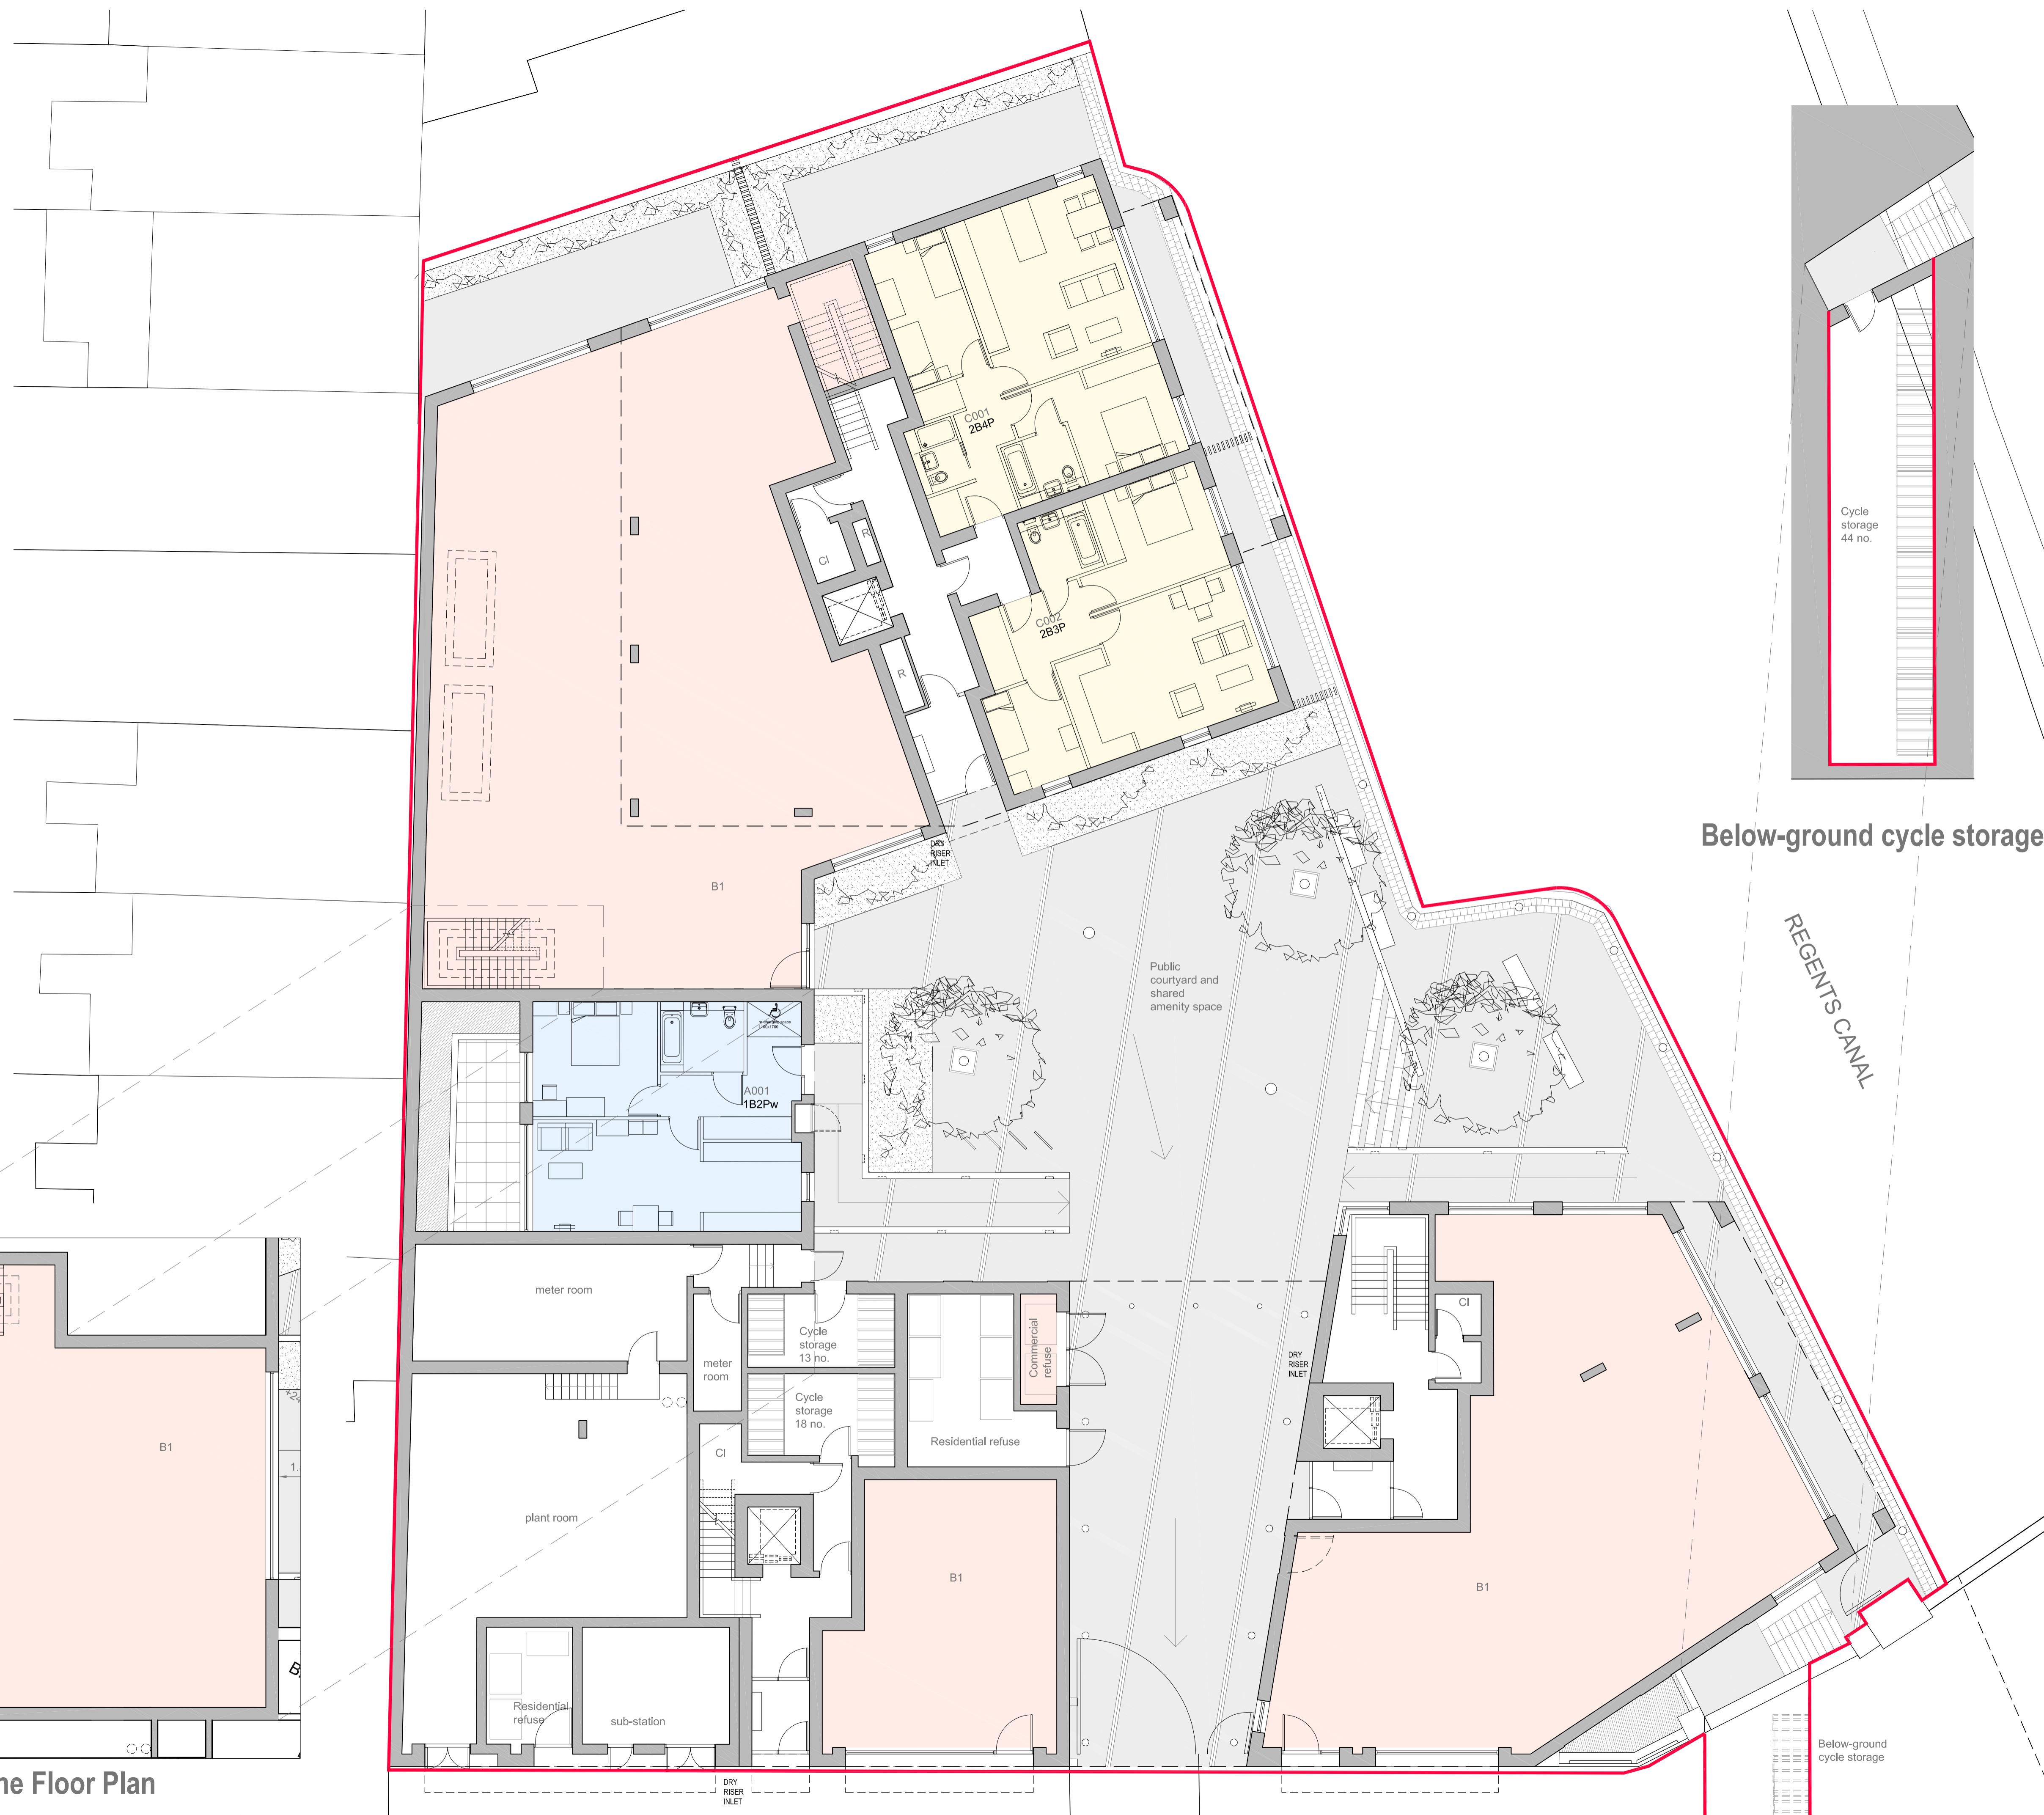

Mezzanine Floor Plan



Notes

General:

1. Do not scale from this drawing. All dimensions are millimeters unless otherwise stated.
2. This drawing is for information purposes only. Any dimensions and levels data are indicative only and subject to detailed structural and architectural design.
3. Copyright Tranter McManus Architects Ltd. This drawing not to be re-produced without the permission of the architect.
4. All areas and sizes are approximate only. Based on Ordnance Survey data only and subject to measured survey.

Tenure

- Affordable
- Private / Intermediate

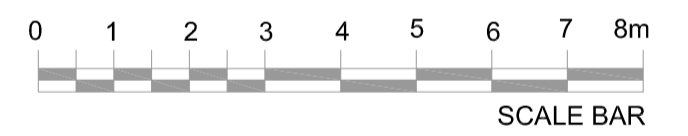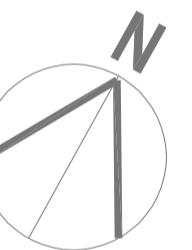

Balcony relocated to A102 & roof terrace amended	KB	04/05/16	P3
RED LINE AMENDED	KB	02/03/16	P2
PLANNING APPLICATION ISSUE	KB	25/02/16	P1

Notes Chkd Date Rev

TM Architects

102 Screenworks 22 Highbury Grove
London N5 2EF / T: 020 35671508


Bangor Wharf
London NW1 0QS

Proposed First Floor Plan

Scale : 1:100 @ A1; 1:200 @ A3

Job Ref Dwg No Rev


194 / PL06 / P3

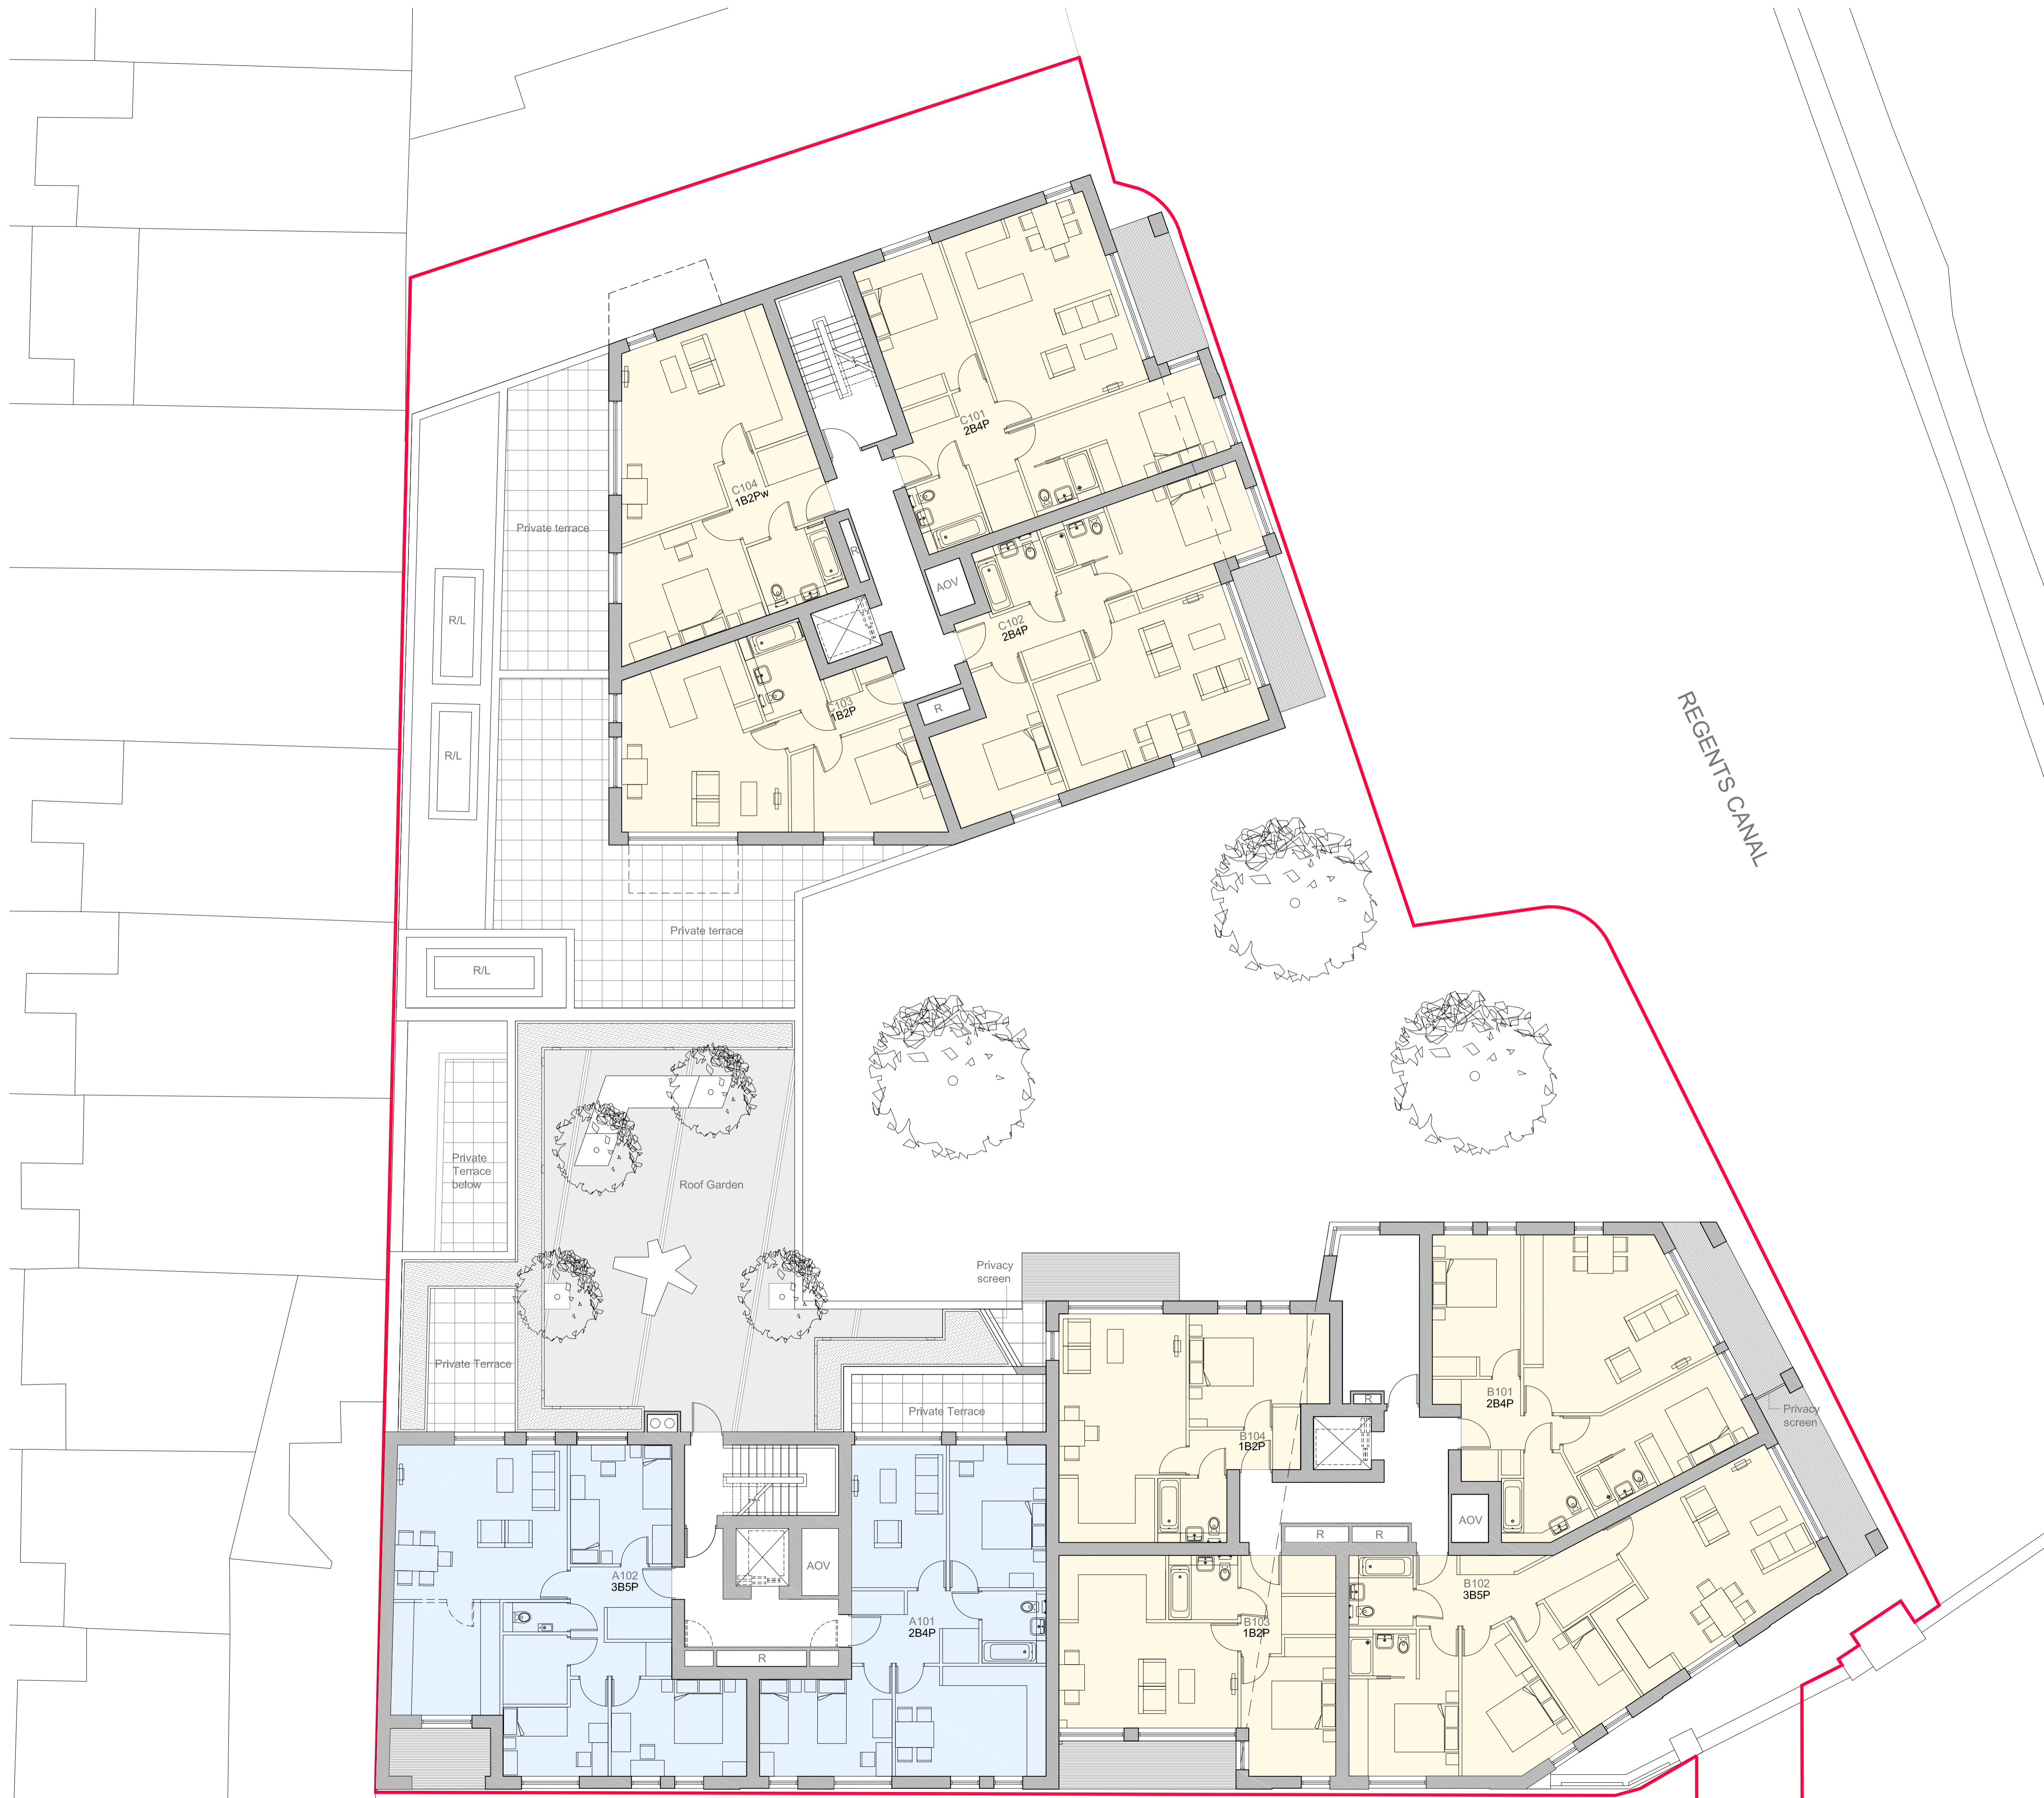

Notes



General:

1. Do not scale from this drawing. All dimensions are millimeters unless otherwise stated.
2. This drawing is for information purposes only. Any dimensions and levels data are indicative only and subject to detailed structural and architectural design.
3. Copyright Tranter McManus Architects Ltd. This drawing not to be re-produced without the permission of the architect.
4. All areas and sizes are approximate only. Based on Ordnance Survey data only and subject to measured survey.

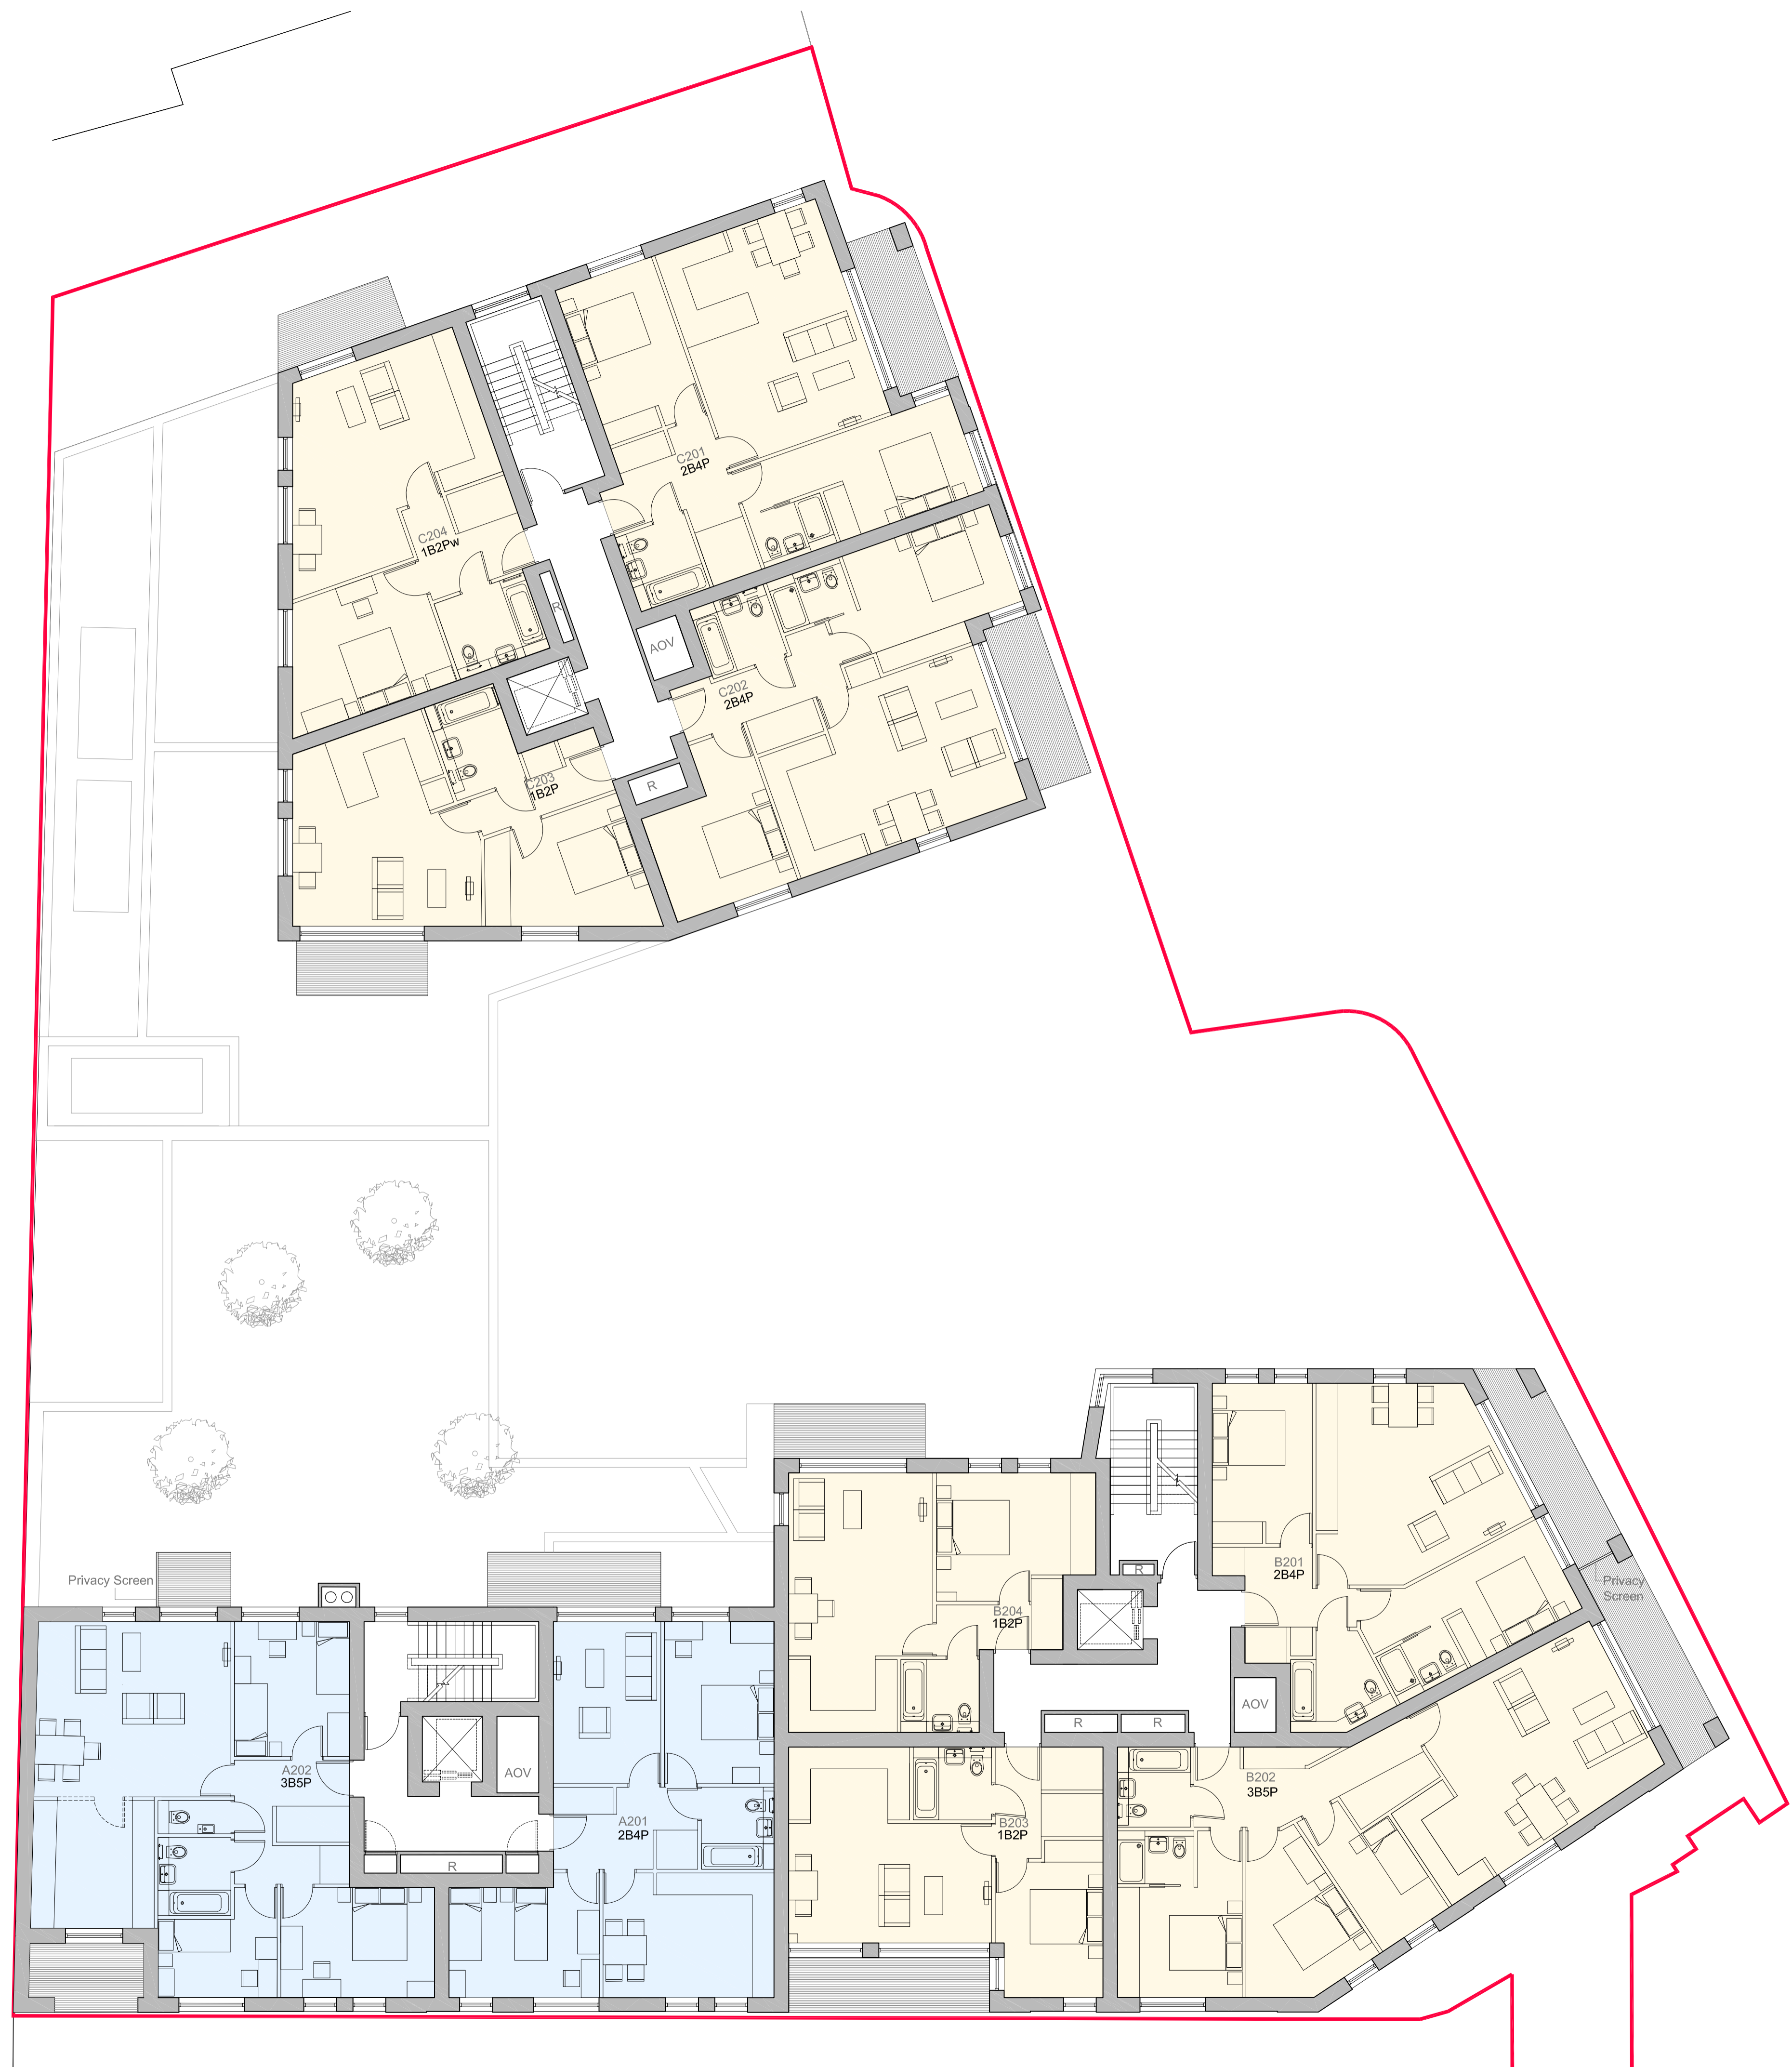

Tenure

- Affordable
- Private / Intermediate

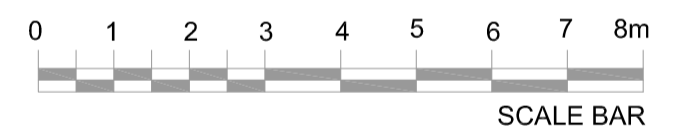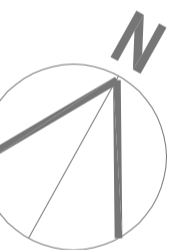

Balcony relocated and additional balcony shown to A202	KB	04/05/16	P3
RED LINE AMENDED	KB	02/03/16	P2
PLANNING APPLICATION ISSUE	KB	25/02/16	P1
Notes	Chkd	Date	Rev

TM Architects
 102 Screenworks 22 Highbury Grove
 London N5 2EF / T: 020 35671508

Bangor Wharf London NW1 0QS Proposed Second Floor Plan

Scale : 1:100 @ A1; 1:200 @ A3

Job Ref	Dwg No	Rev
---------	--------	-----

194 / PL07 / P3




Notes

General:

1. Do not scale from this drawing. All dimensions are millimeters unless otherwise stated.
2. This drawing is for information purposes only. Any dimensions and levels data are indicative only and subject to detailed structural and architectural design.
3. Copyright Tranter McManus Architects Ltd. This drawing not to be re-produced without the permission of the architect.
4. All areas and sizes are approximate only. Based on Ordnance Survey data only and subject to measured survey.

Tenure

- Affordable
- Private / Intermediate

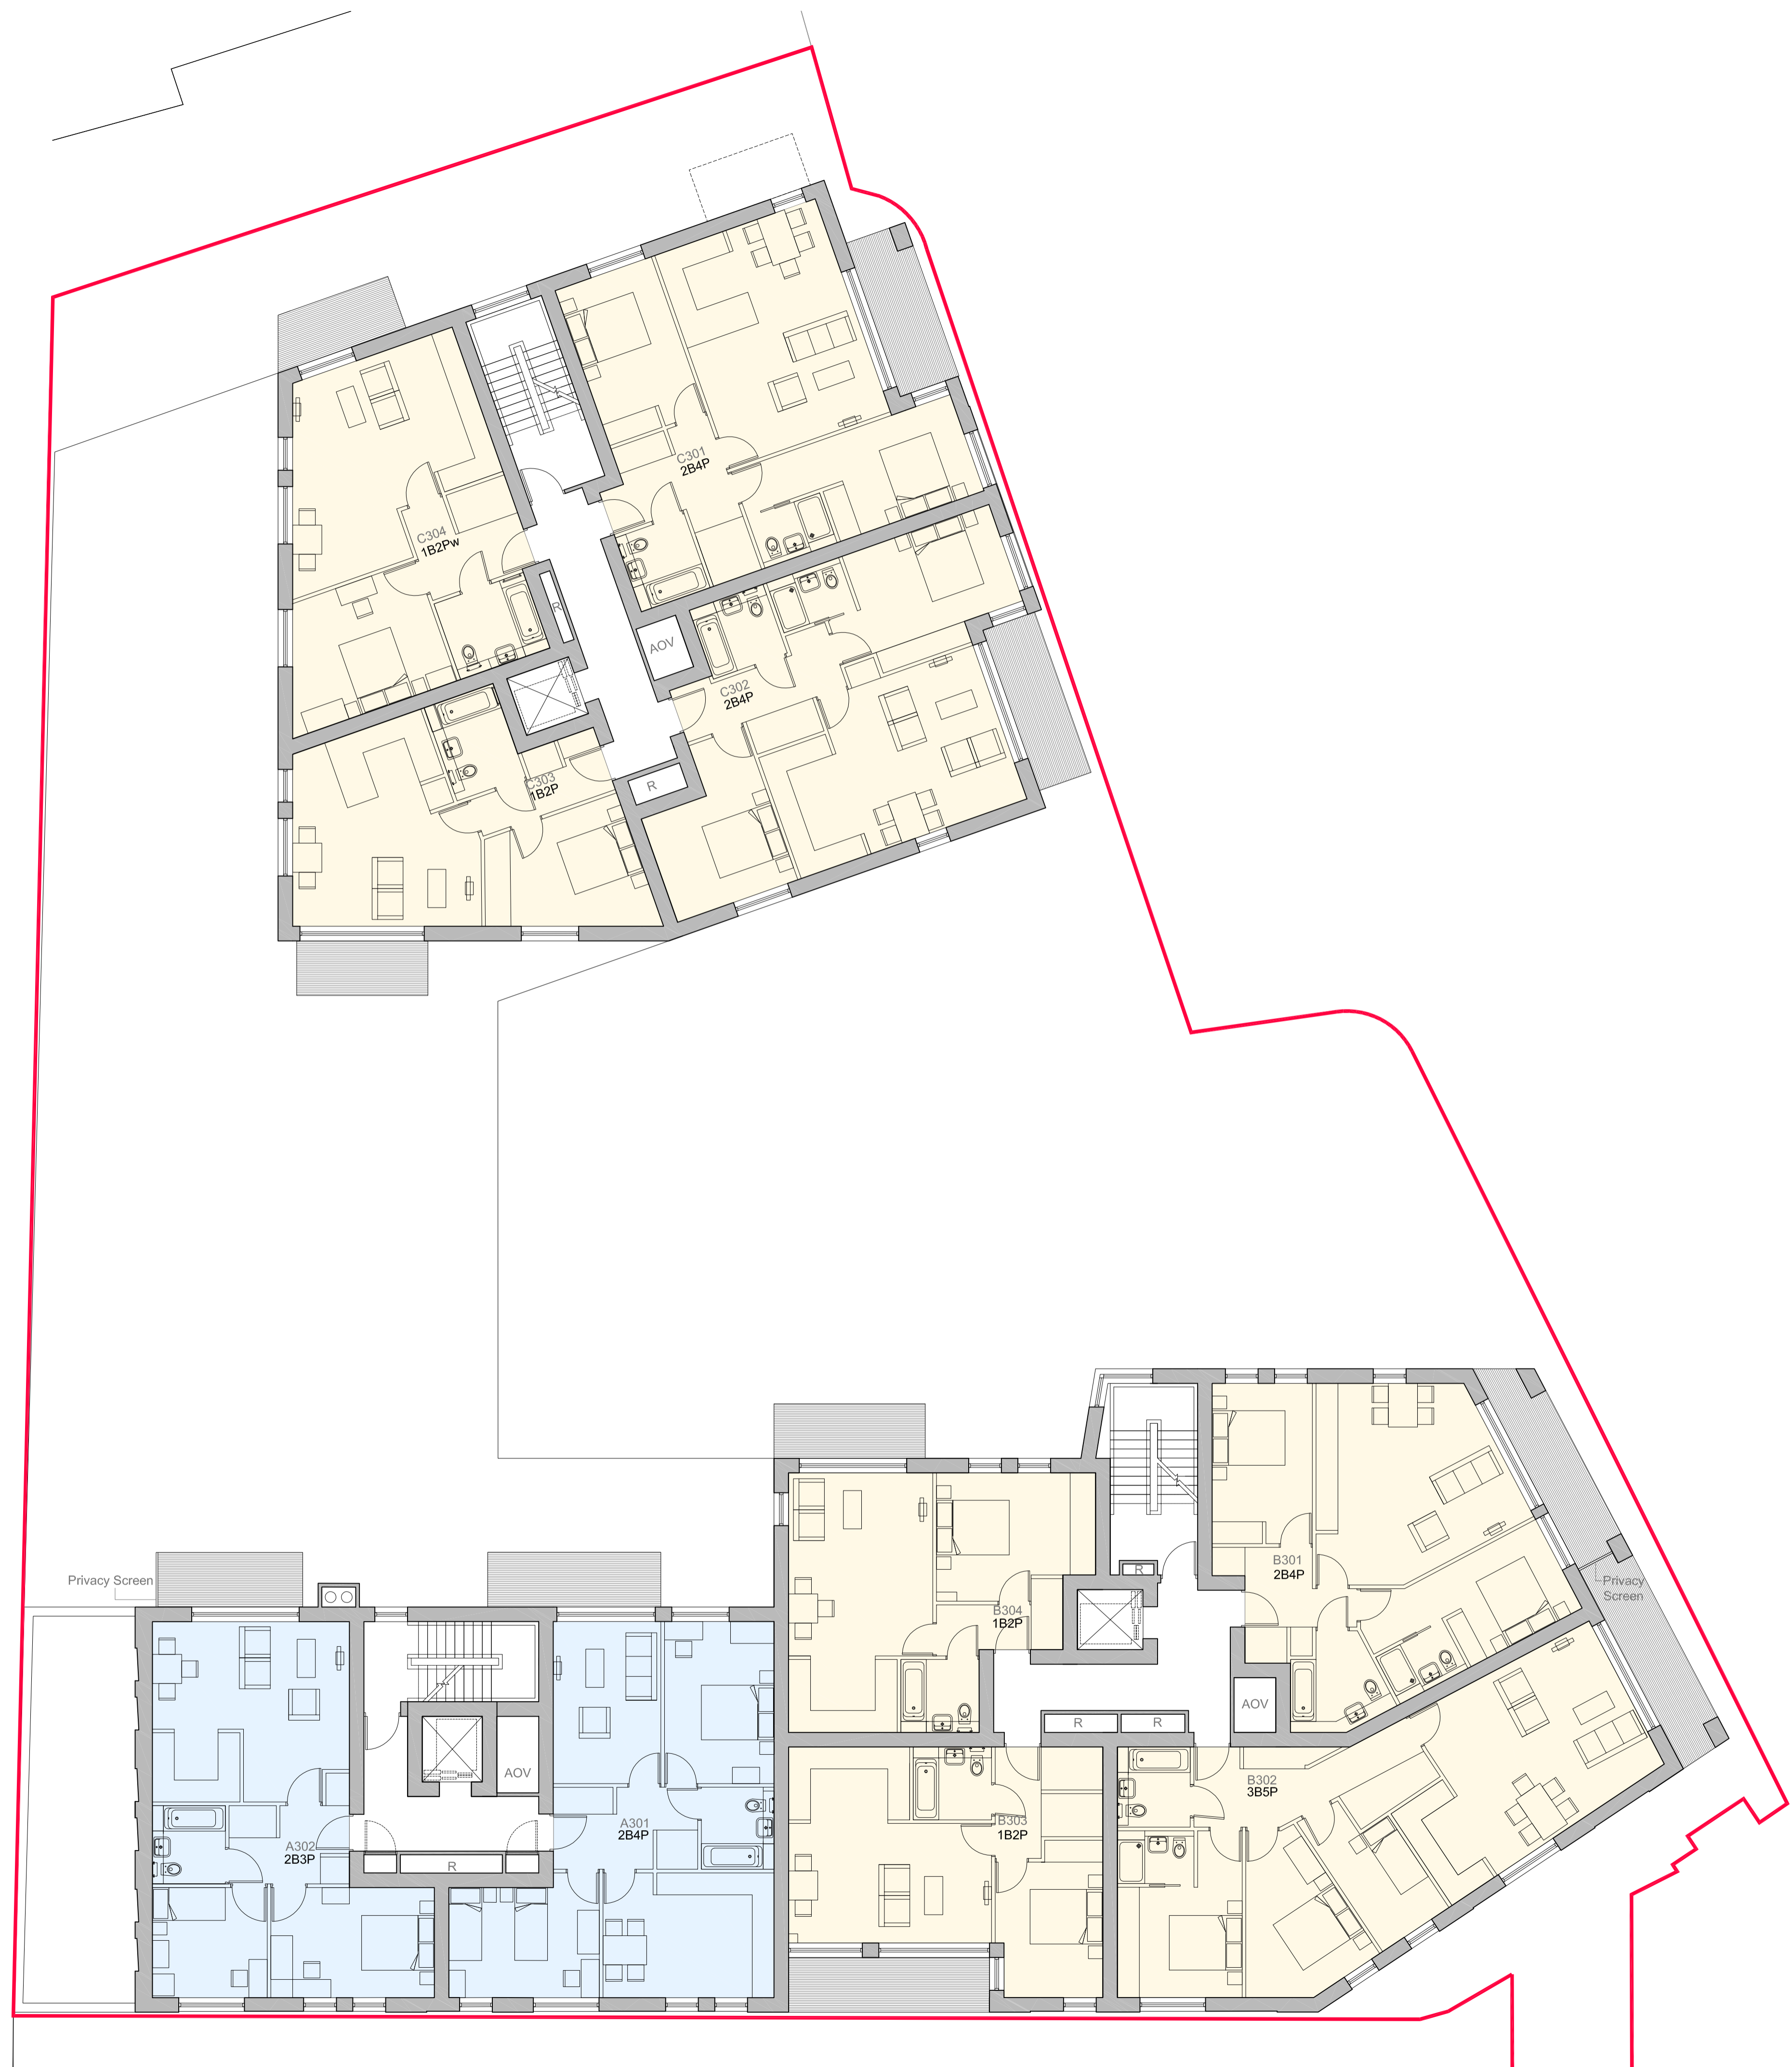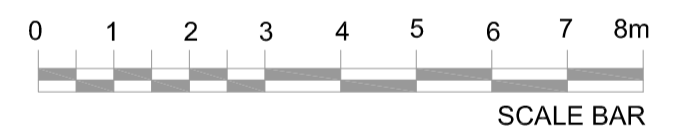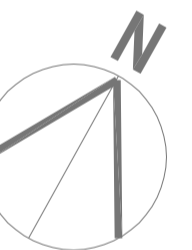

Brick recesses added to west elevation of Georgiana Street building	KB	04/05/16	P3
RED LINE AMENDED	KB	02/03/16	P2
PLANNING APPLICATION ISSUE	KB	25/02/16	P1
Notes	Chkd	Date	Rev

TM Architects
102 Screenworks 22 Highbury Grove
London N5 2EF / T: 020 35671508


Bangor Wharf London NW1 0QS Proposed Third Floor Plan

Scale : 1:100 @ A1; 1:200 @ A3

Notes



General:

1. Do not scale from this drawing. All dimensions are millimeters unless otherwise stated.
2. This drawing is for information purposes only. Any dimensions and levels data are indicative only and subject to detailed structural and architectural design.
3. Copyright Tranter McManus Architects Ltd. This drawing not to be re-produced without the permission of the architect.
4. All areas and sizes are approximate only. Based on Ordnance Survey data only and subject to measured survey.

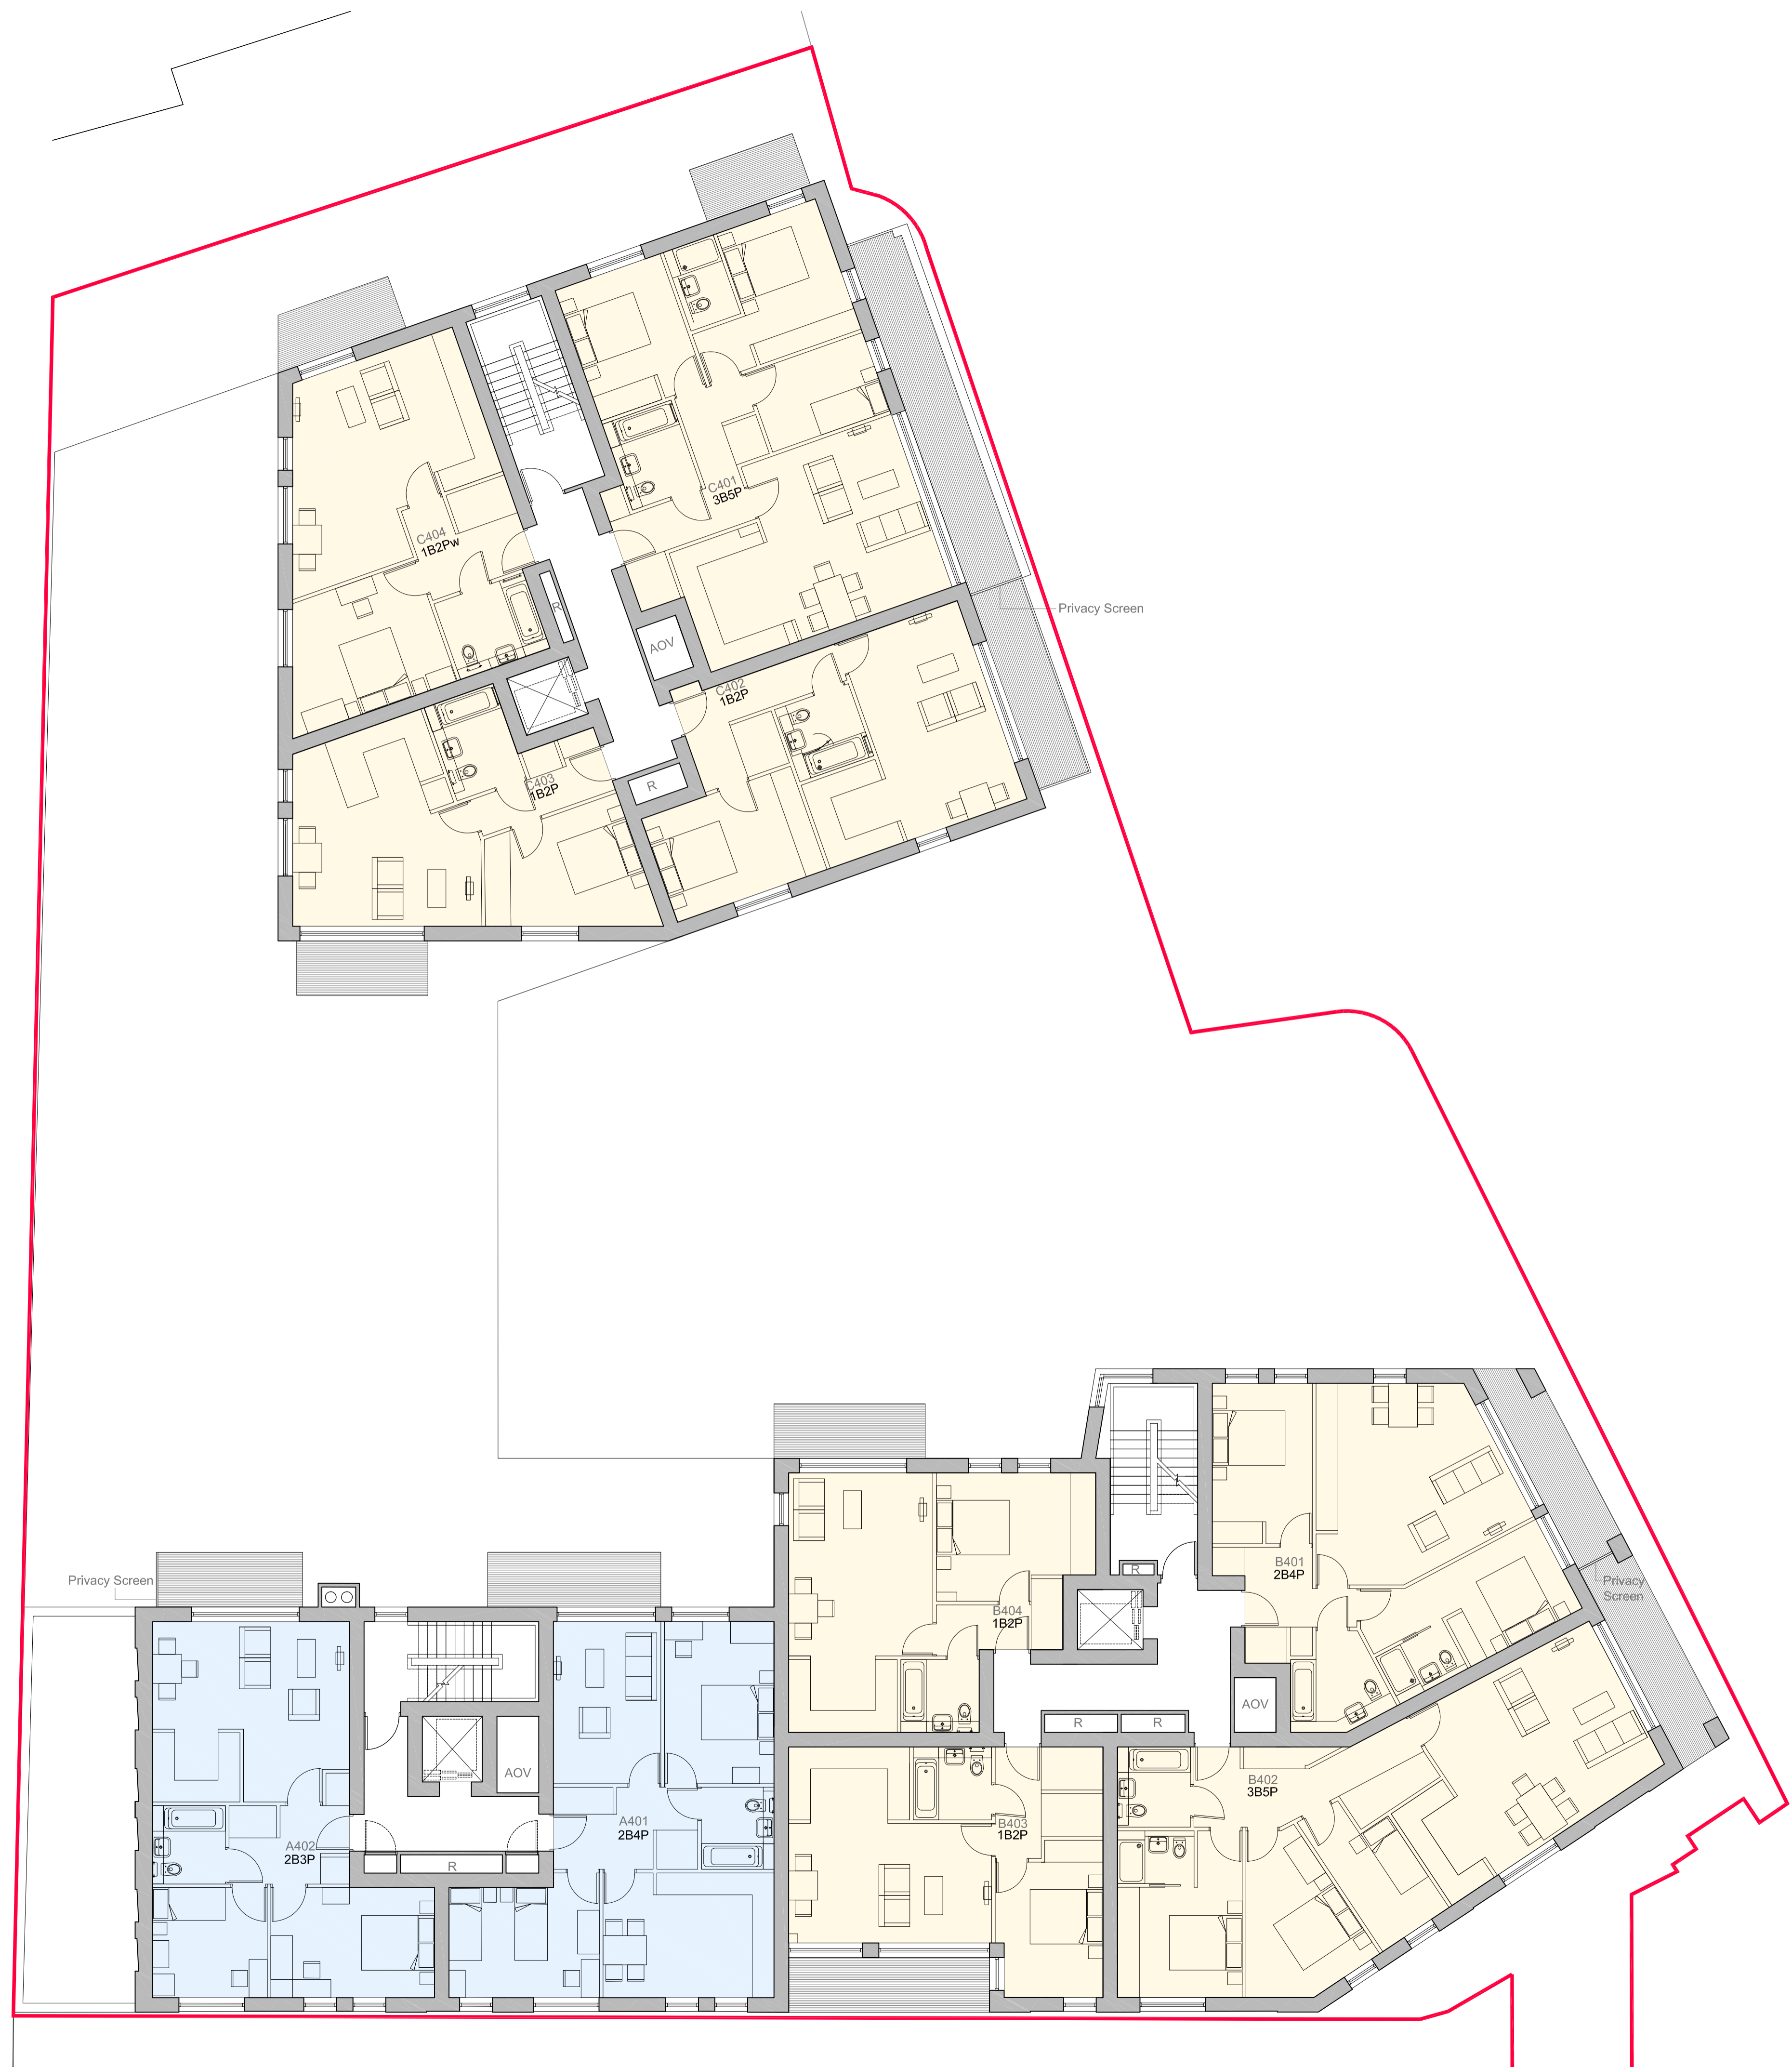

Tenure

- Affordable
- Private / Intermediate

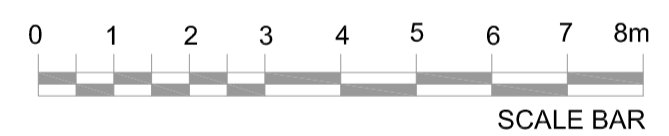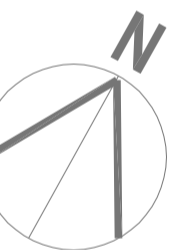

Brick recesses added to west elevation of Georgiana Street building	KB	04/05/16	P3
RED LINE AMENDED	KB	02/03/16	P2
PLANNING APPLICATION ISSUE	KB	25/02/16	P1
Notes	Chkd	Date	Rev

TM Architects
 102 Screenworks 22 Highbury Grove
 London N5 2EF / T: 020 35671508

Bangor Wharf London NW1 0QS Proposed Fourth Floor Plan

Scale : 1:100 @ A1; 1:200 @ A3

Job Ref	Dwg No	Rev
---------	--------	-----

194 / PL09 / P3




General:

1. Do not scale from this drawing. All dimensions are millimeters unless otherwise stated.
2. This drawing is for information purposes only. Any dimensions and levels data are indicative only and subject to detailed structural and architectural design.
3. Copyright Tranter McManus Architects Ltd. This drawing not to be re-produced without the permission of the architect.
4. All areas and sizes are approximate only. Based on Ordnance Survey data only and subject to measured survey.

Tenure



Private / Intermediate

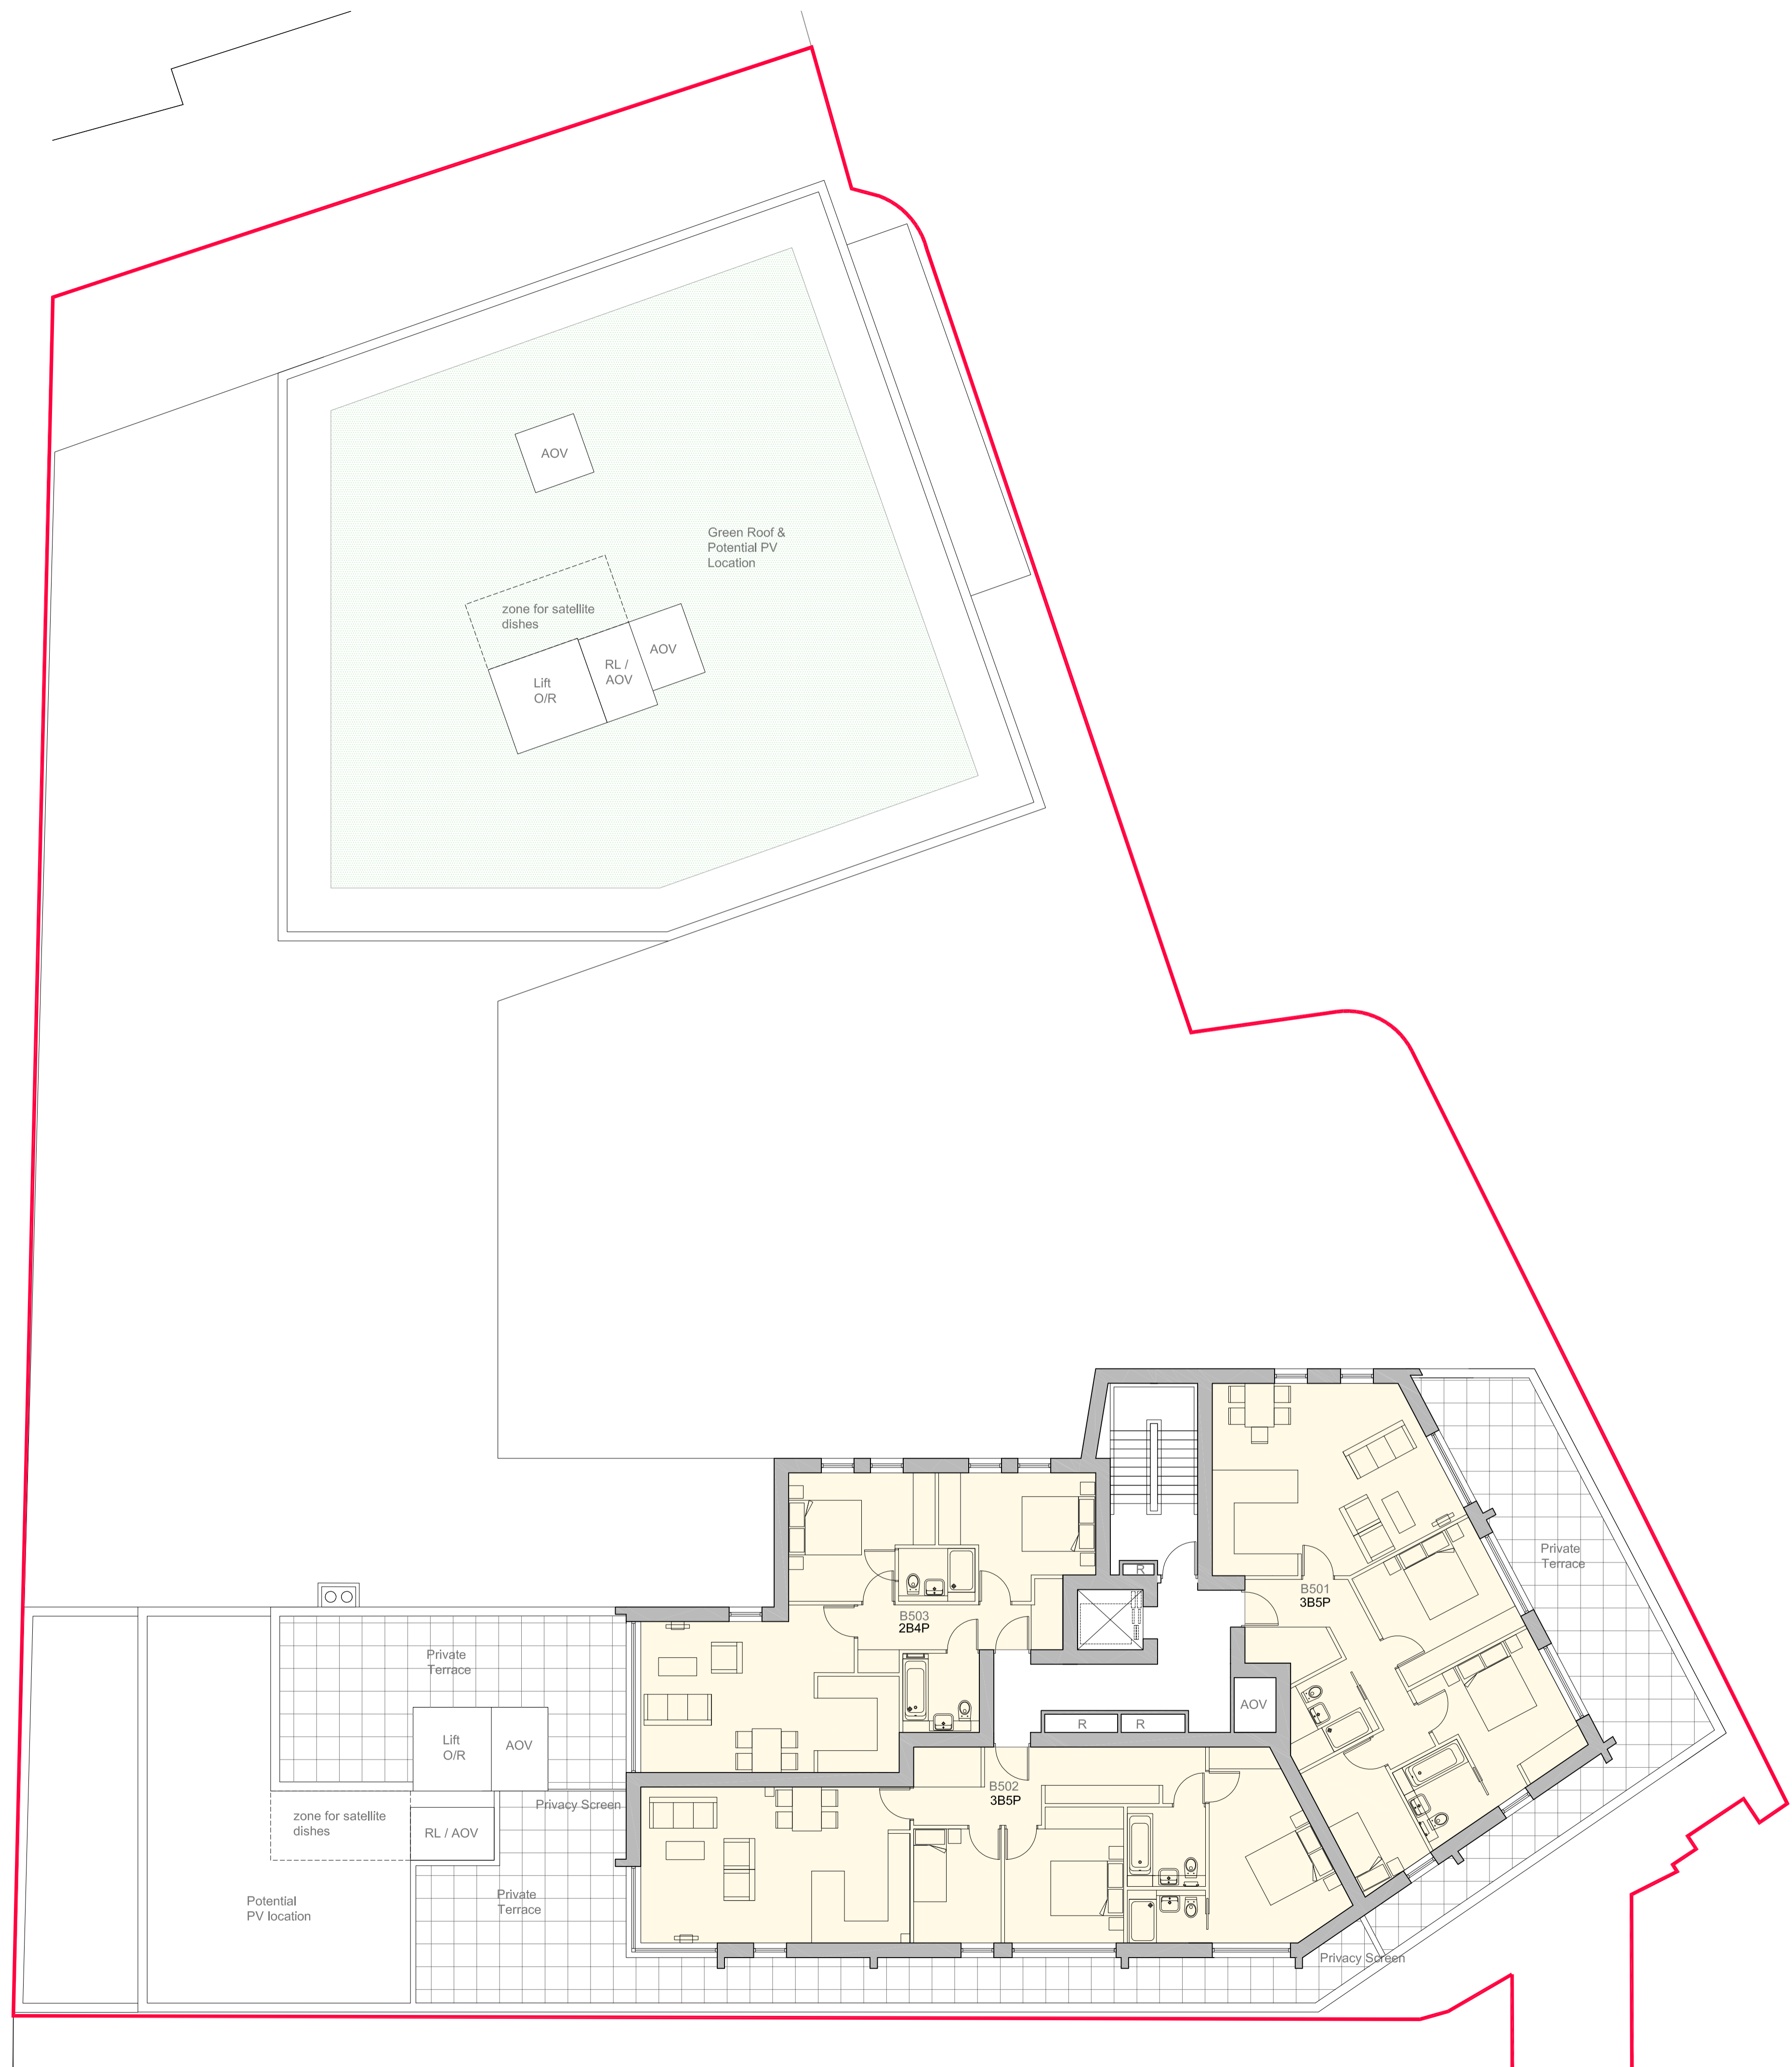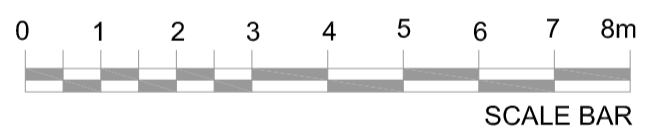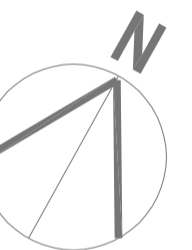

Green roof added:	KB	04/05/16	P3
Floor plan to B501 amended:	KB	02/03/16	P2
RED LINE AMENDED:	KB	25/02/16	P1
PLANNING APPLICATION ISSUE:	KB		
Notes	Chkd	Date	Rev


TM Architects
102 Screenworks 22 Highbury Grove
London N5 2EF / T: 020 35671508

Bangor Wharf
London NW1 0QS
Proposed Fifth Floor Plan

Scale : 1:100 @ A1; 1:200 @ A3



Job Ref	Dwg No	Rev
---------	--------	-----

194 / PL10 / P3

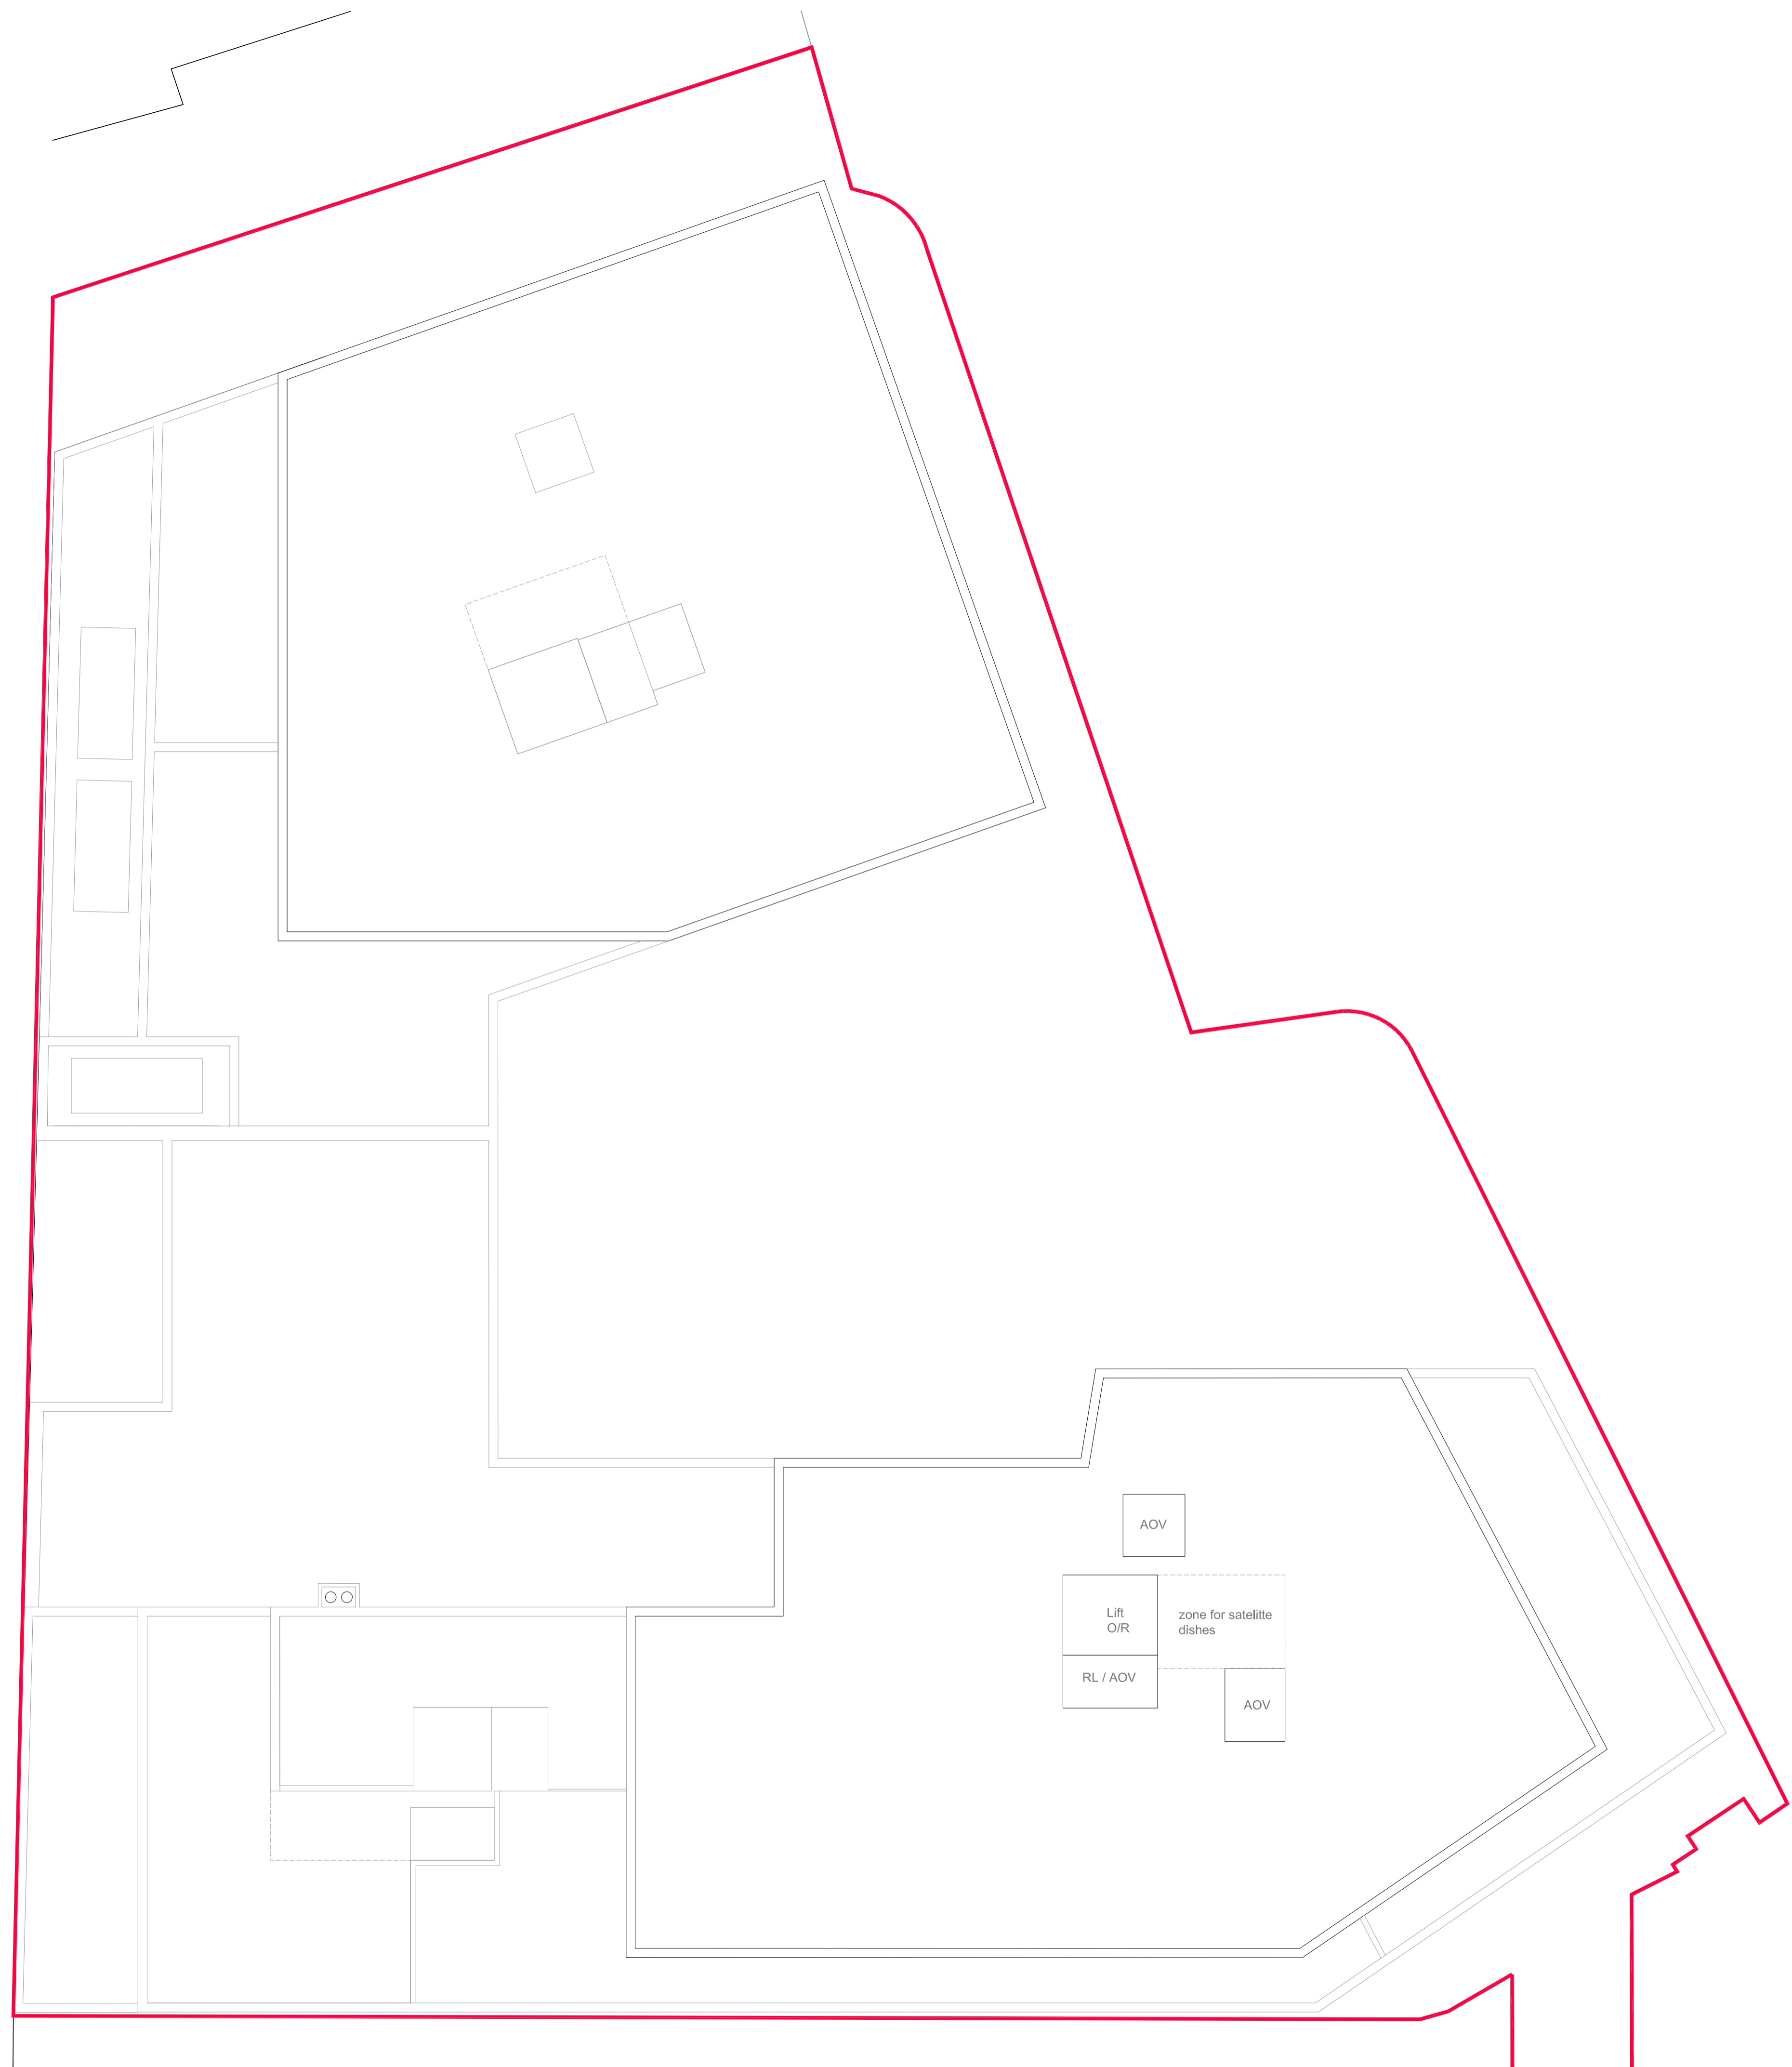

Notes

- General:
1. Do not scale from this drawing. All dimensions are millimeters unless otherwise stated.
 2. This drawing is for information purposes only. Any dimensions and levels data are indicative only and subject to detailed structural and architectural design.
 3. Copyright Tranter McManus Architects Ltd. This drawing not to be re-produced without the permission of the architect.
 4. All areas and sizes are approximate only. Based on Ordnance Survey data only and subject to measured survey.

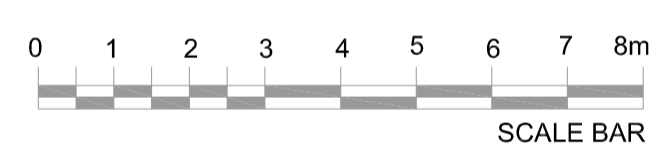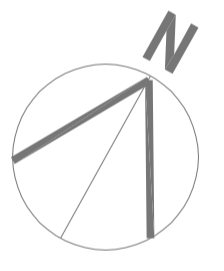

Amended to suit amendments to B501	KB	04/05/16	P3
RED LINE AMENDED	KB	02/03/16	P2
PLANNING APPLICATION ISSUE	KB	25/02/16	P1
Notes	Chkd	Date	Rev

TM Architects
 102 Screenworks 22 Highbury Grove
 London N5 2EF / T: 020 35671508

Bangor Wharf
 London NW1 0QS

Proposed Roof Plan

Scale : 1:100 @ A1; 1:200 @ A3

Job Ref	Dwg No	Rev
---------	--------	-----

194 / PL11 / P3