


01 Existing Front Elevation  
00 From West End Lane

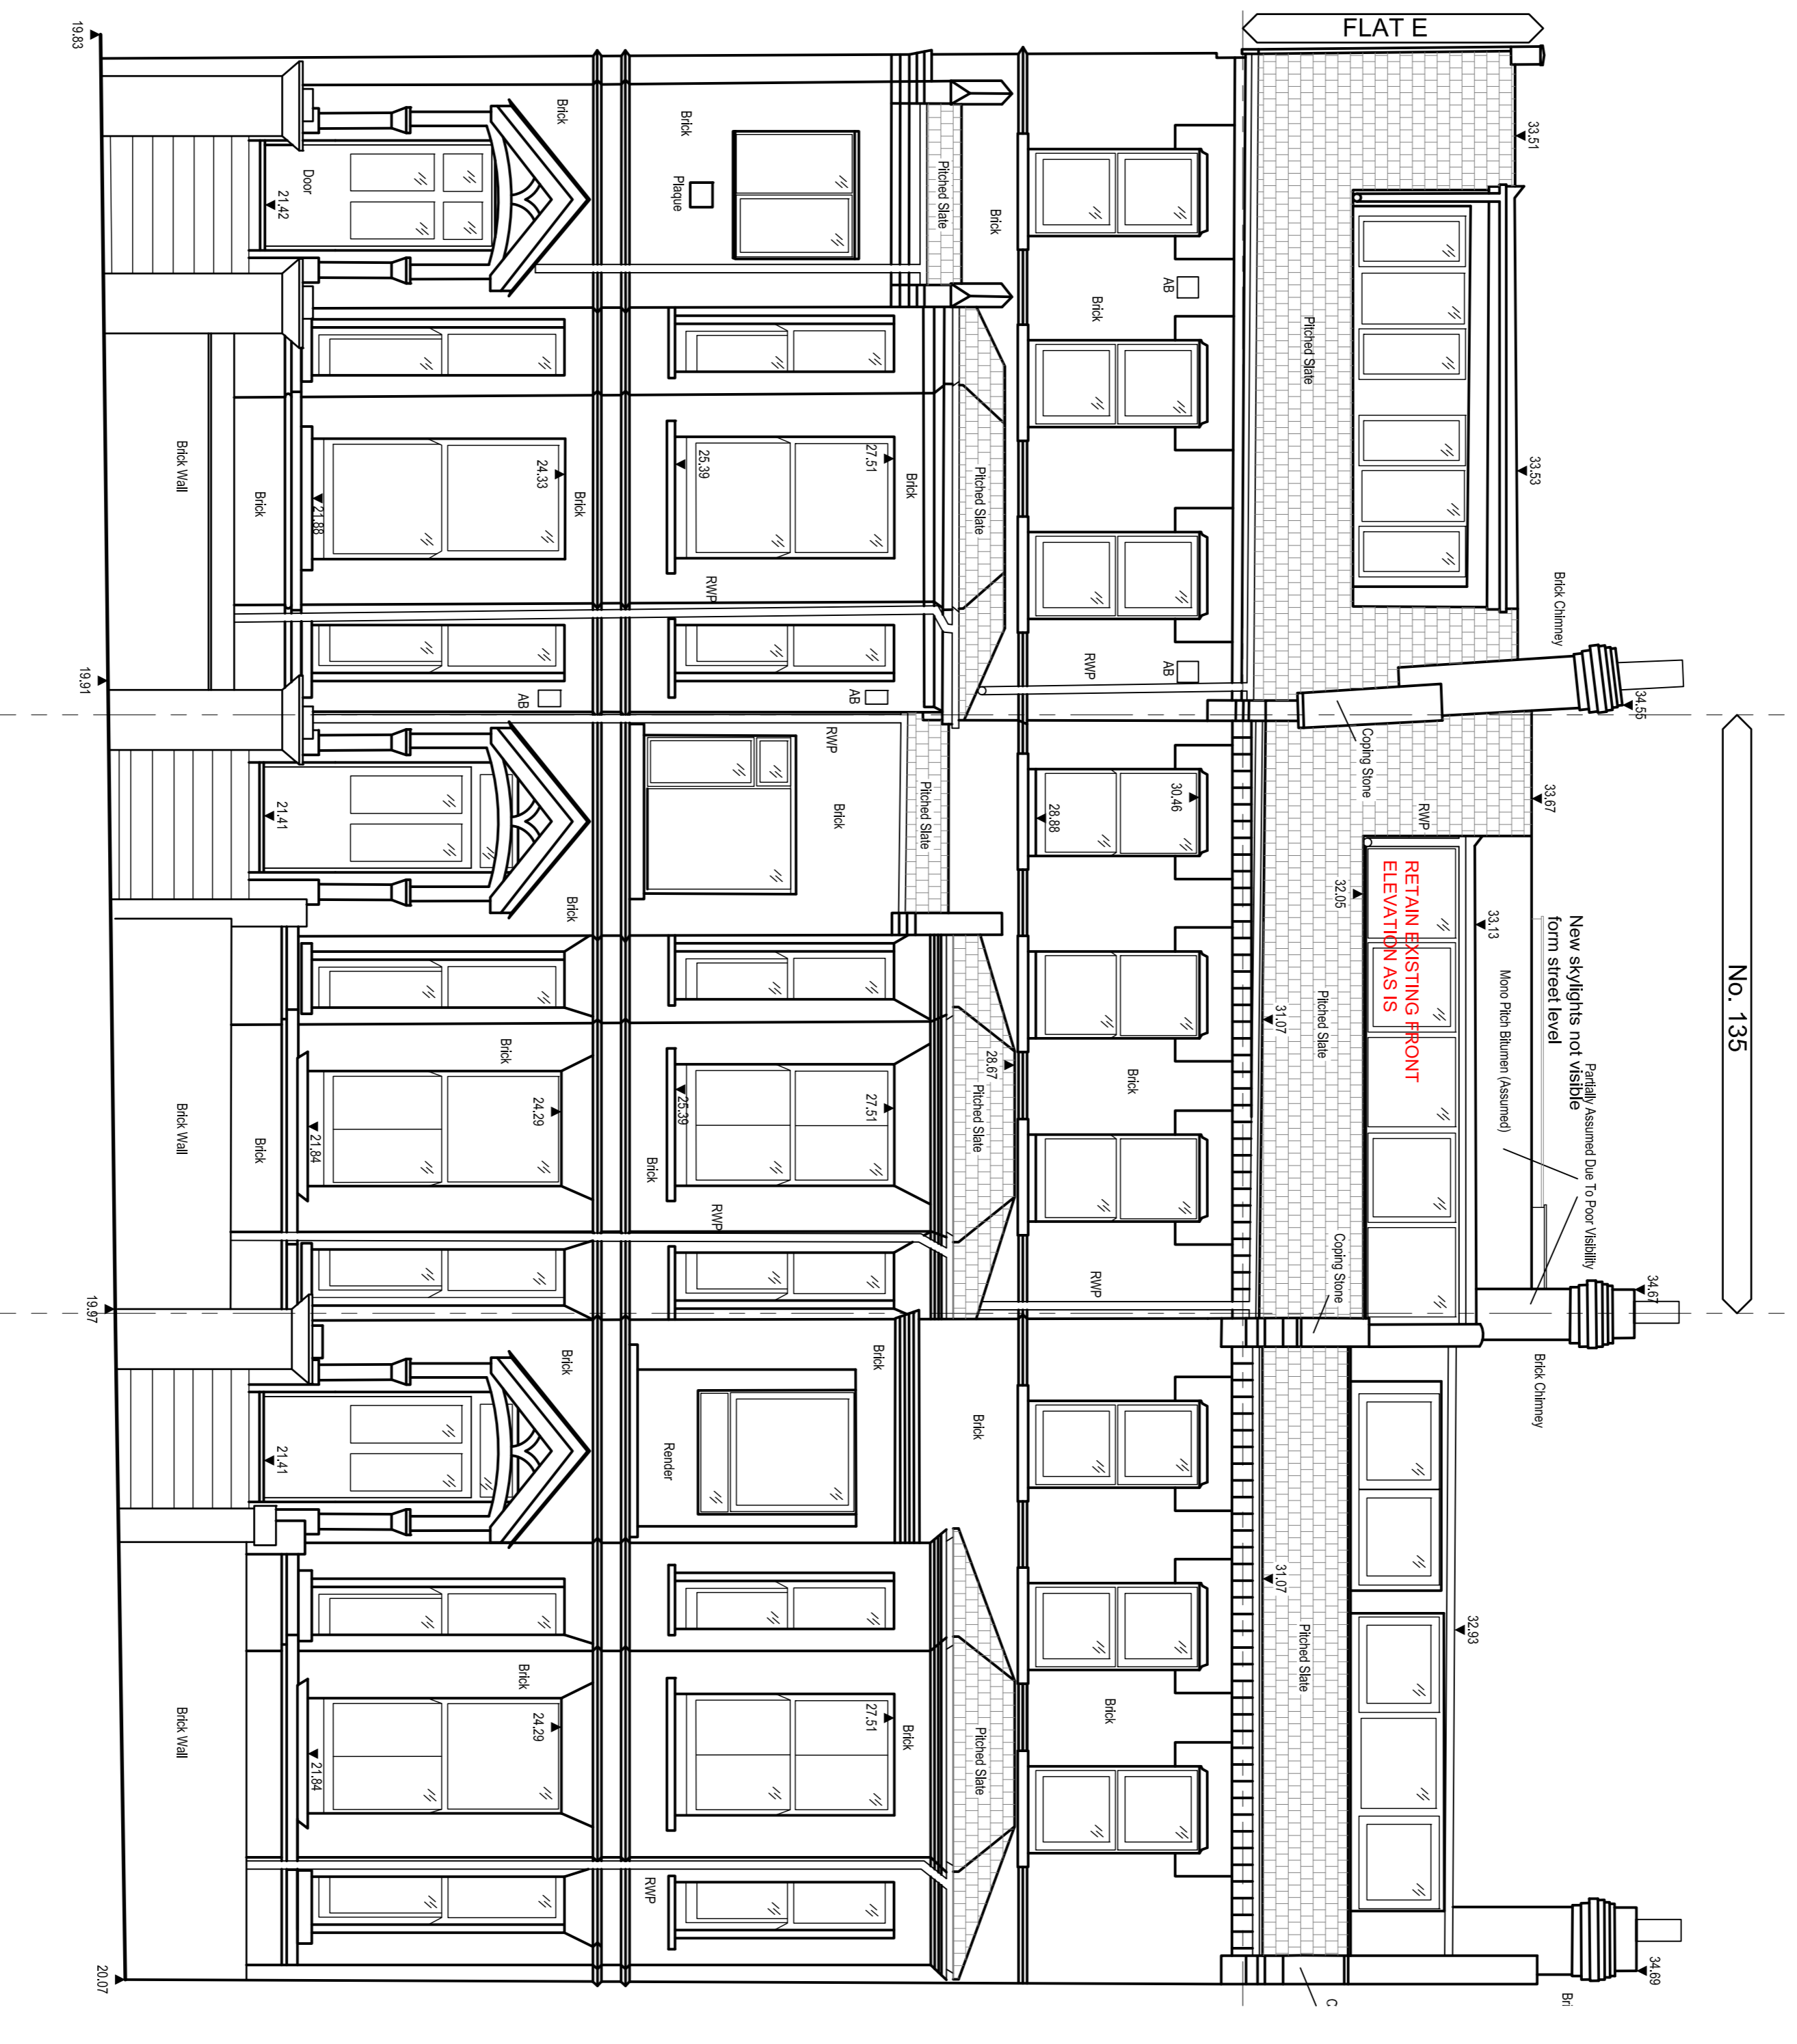

02 Proposed Front Elevation  
00 -

0 25 5 1M 1.5 2 2.5  
SCALE = 1:50 SM

**General Notes:**  
 1. No dimensions are to be scaled from this drawing.  
 2. All errors, omissions or inconsistencies are to be referred to the architect.  
 3. All dimensions are to be checked on site prior to fabrication & construction.  
 4. Drawings show design intent only, detail & fabrication design & specifications - Refer to design specification.

Revision	Date	Comment
A	24.03.16	Planning Revision

**PLANNING**

address: Flat E, 135 West End Lane  
 London, NW6 2PH  
 title: Existing and Proposed Front Elevations  
 scale: 1:50 at A1, 1:100 at A3

job no.: 009  
 dwg no.: GA02  
 revision: A