

Ground Floor Office
33 Belsize Lane
L o n d o n N W 3 5 A S

Office: +44 (0) 207 431 9014
s.sandler@xularchitecture.co.uk
www.xularchitecture.co.uk

PLEASE NOTE:

1. ALL DIMENSIONS TO BE CHECKED ON SITE BEFORE FABRICATION.
2. CONTRACTOR TO REFER TO ENGINEER'S DRAWINGS BEFORE PROCEEDING WITH WORKS.
3. ALL DRAWINGS AND DESIGNS ARE COVERED BY DESIGN RIGHT (INTELLECTUAL PROPERTY), AND MAY NOT BE DISTRIBUTED, COPIED OR ISSUED WITHOUT WRITTEN PERMISSION OF XUL ARCHITECTURE.
4. ALL DESIGN CONCEPTS ARE THE SOLE PROPERTY OF XUL ARCHITECTURE AND NO ADAPTATIONS, REPRODUCTIONS OR COPIES MAY BE MADE WITHOUT WRITTEN PERMISSION OF XUL ARCHITECTURE.
5. THESE DRAWINGS ARE SUBJECT TO ANY VARIATION REQUIRED OR RECOMMENDATION BY ANY STATUTORY AUTHORITY, OR FOR THE BETTER CARRYING OUT OF THE WORKS.
6. SAMPLES TO BE PROVIDED BY CONTRACTOR FOR XUL ARCHITECTURE APPROVAL.
7. ALL FINISHES TO XUL ARCHITECTURE SATISFACTION.
8. ALL DRAWINGS TO BE APPROVED BY XUL ARCHITECTURE BEFORE CONSTRUCTION.

ADDITIONAL NOTES:

REVISIONS			
No	Date	Description Issue For	Issue By
00	11/03/16	INFORMATION	JH
01	17/03/16	PLANNING	AM
02	21/04/16	PLANNING	AM
03	17/05/16	PLANNING	TH

Client
PRIVATE CLIENT

Project
14 Daleham Mews
London NW3 5DB

Title
PROPOSED
Architectural Amendments
Sections and Elevations

Scale
1:100@A3

Dwg. No.
PP-02


Rev.
03

Date
17/05/2016


Drawn
TH

Project Number
1602


Checked
SS

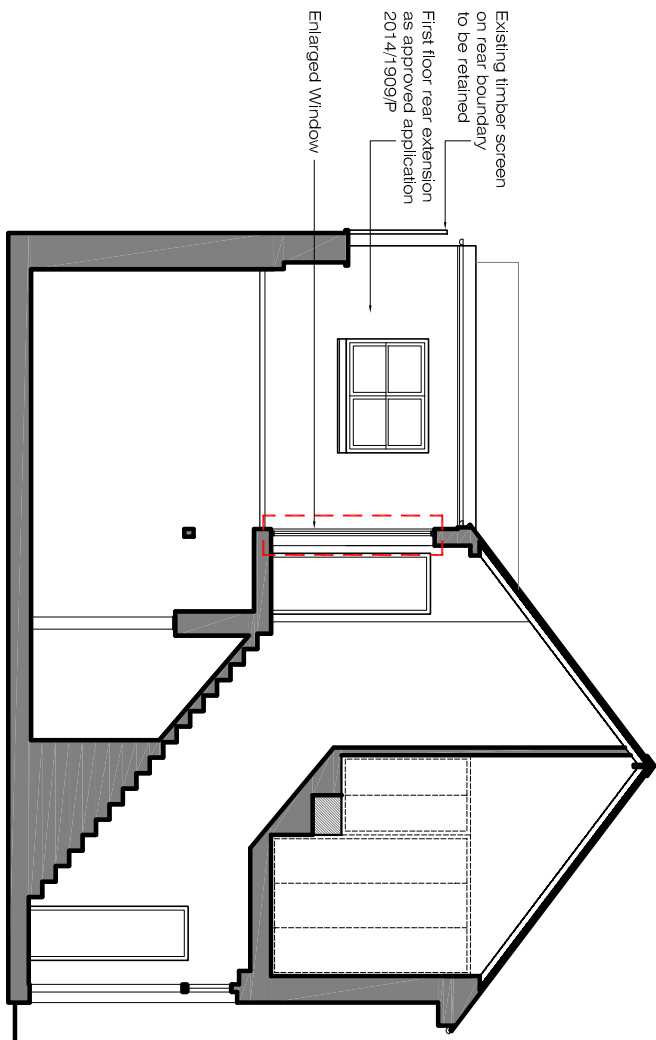

PROPOSED
Section A-A
SCALE 1:100@A3

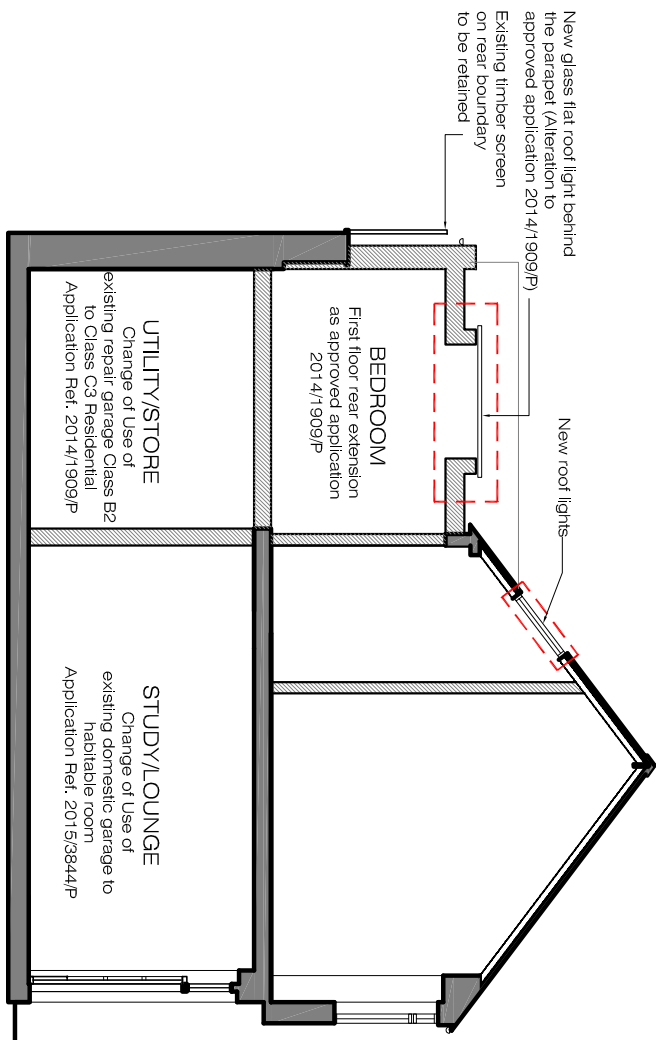

PROPOSED
Section B-B
SCALE 1:100@A3

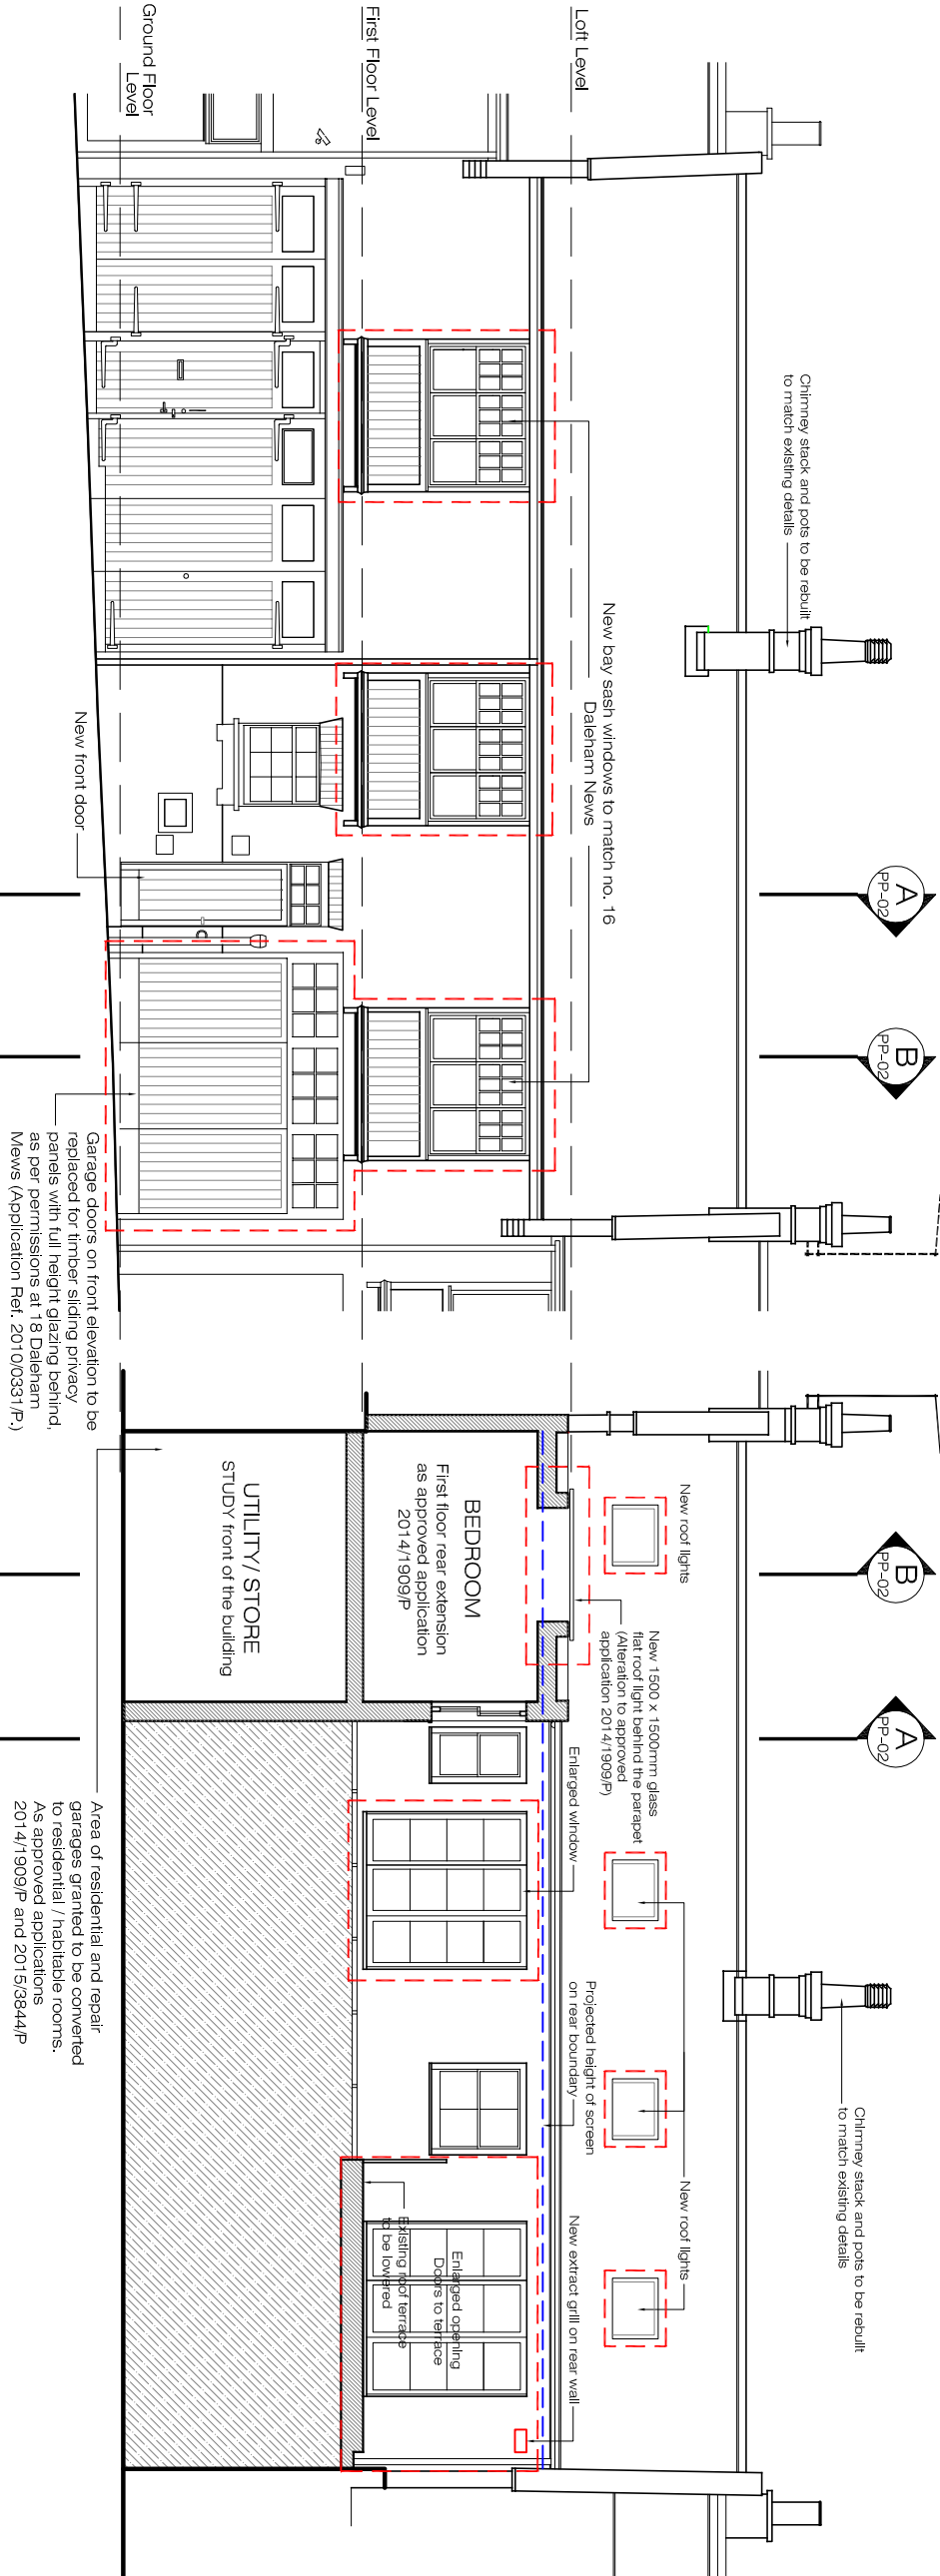

PROPOSED
Front Elevation
SCALE 1:100@A3

A
PP-02

B
PP-02

B
PP-02

A
PP-02

PROPOSED
Rear Elevation
SCALE 1:100@A3