

# Existing Drawings


Planning application submission  
PP-05135696

May 2016

21 Rosecroft Avenue, London NW3 7QA


Allan Rosenberg Architects  
14 Belsize Avenue  
London NW3 4AU

t 0203 112 0044  
e arosenberg@architects-london.com

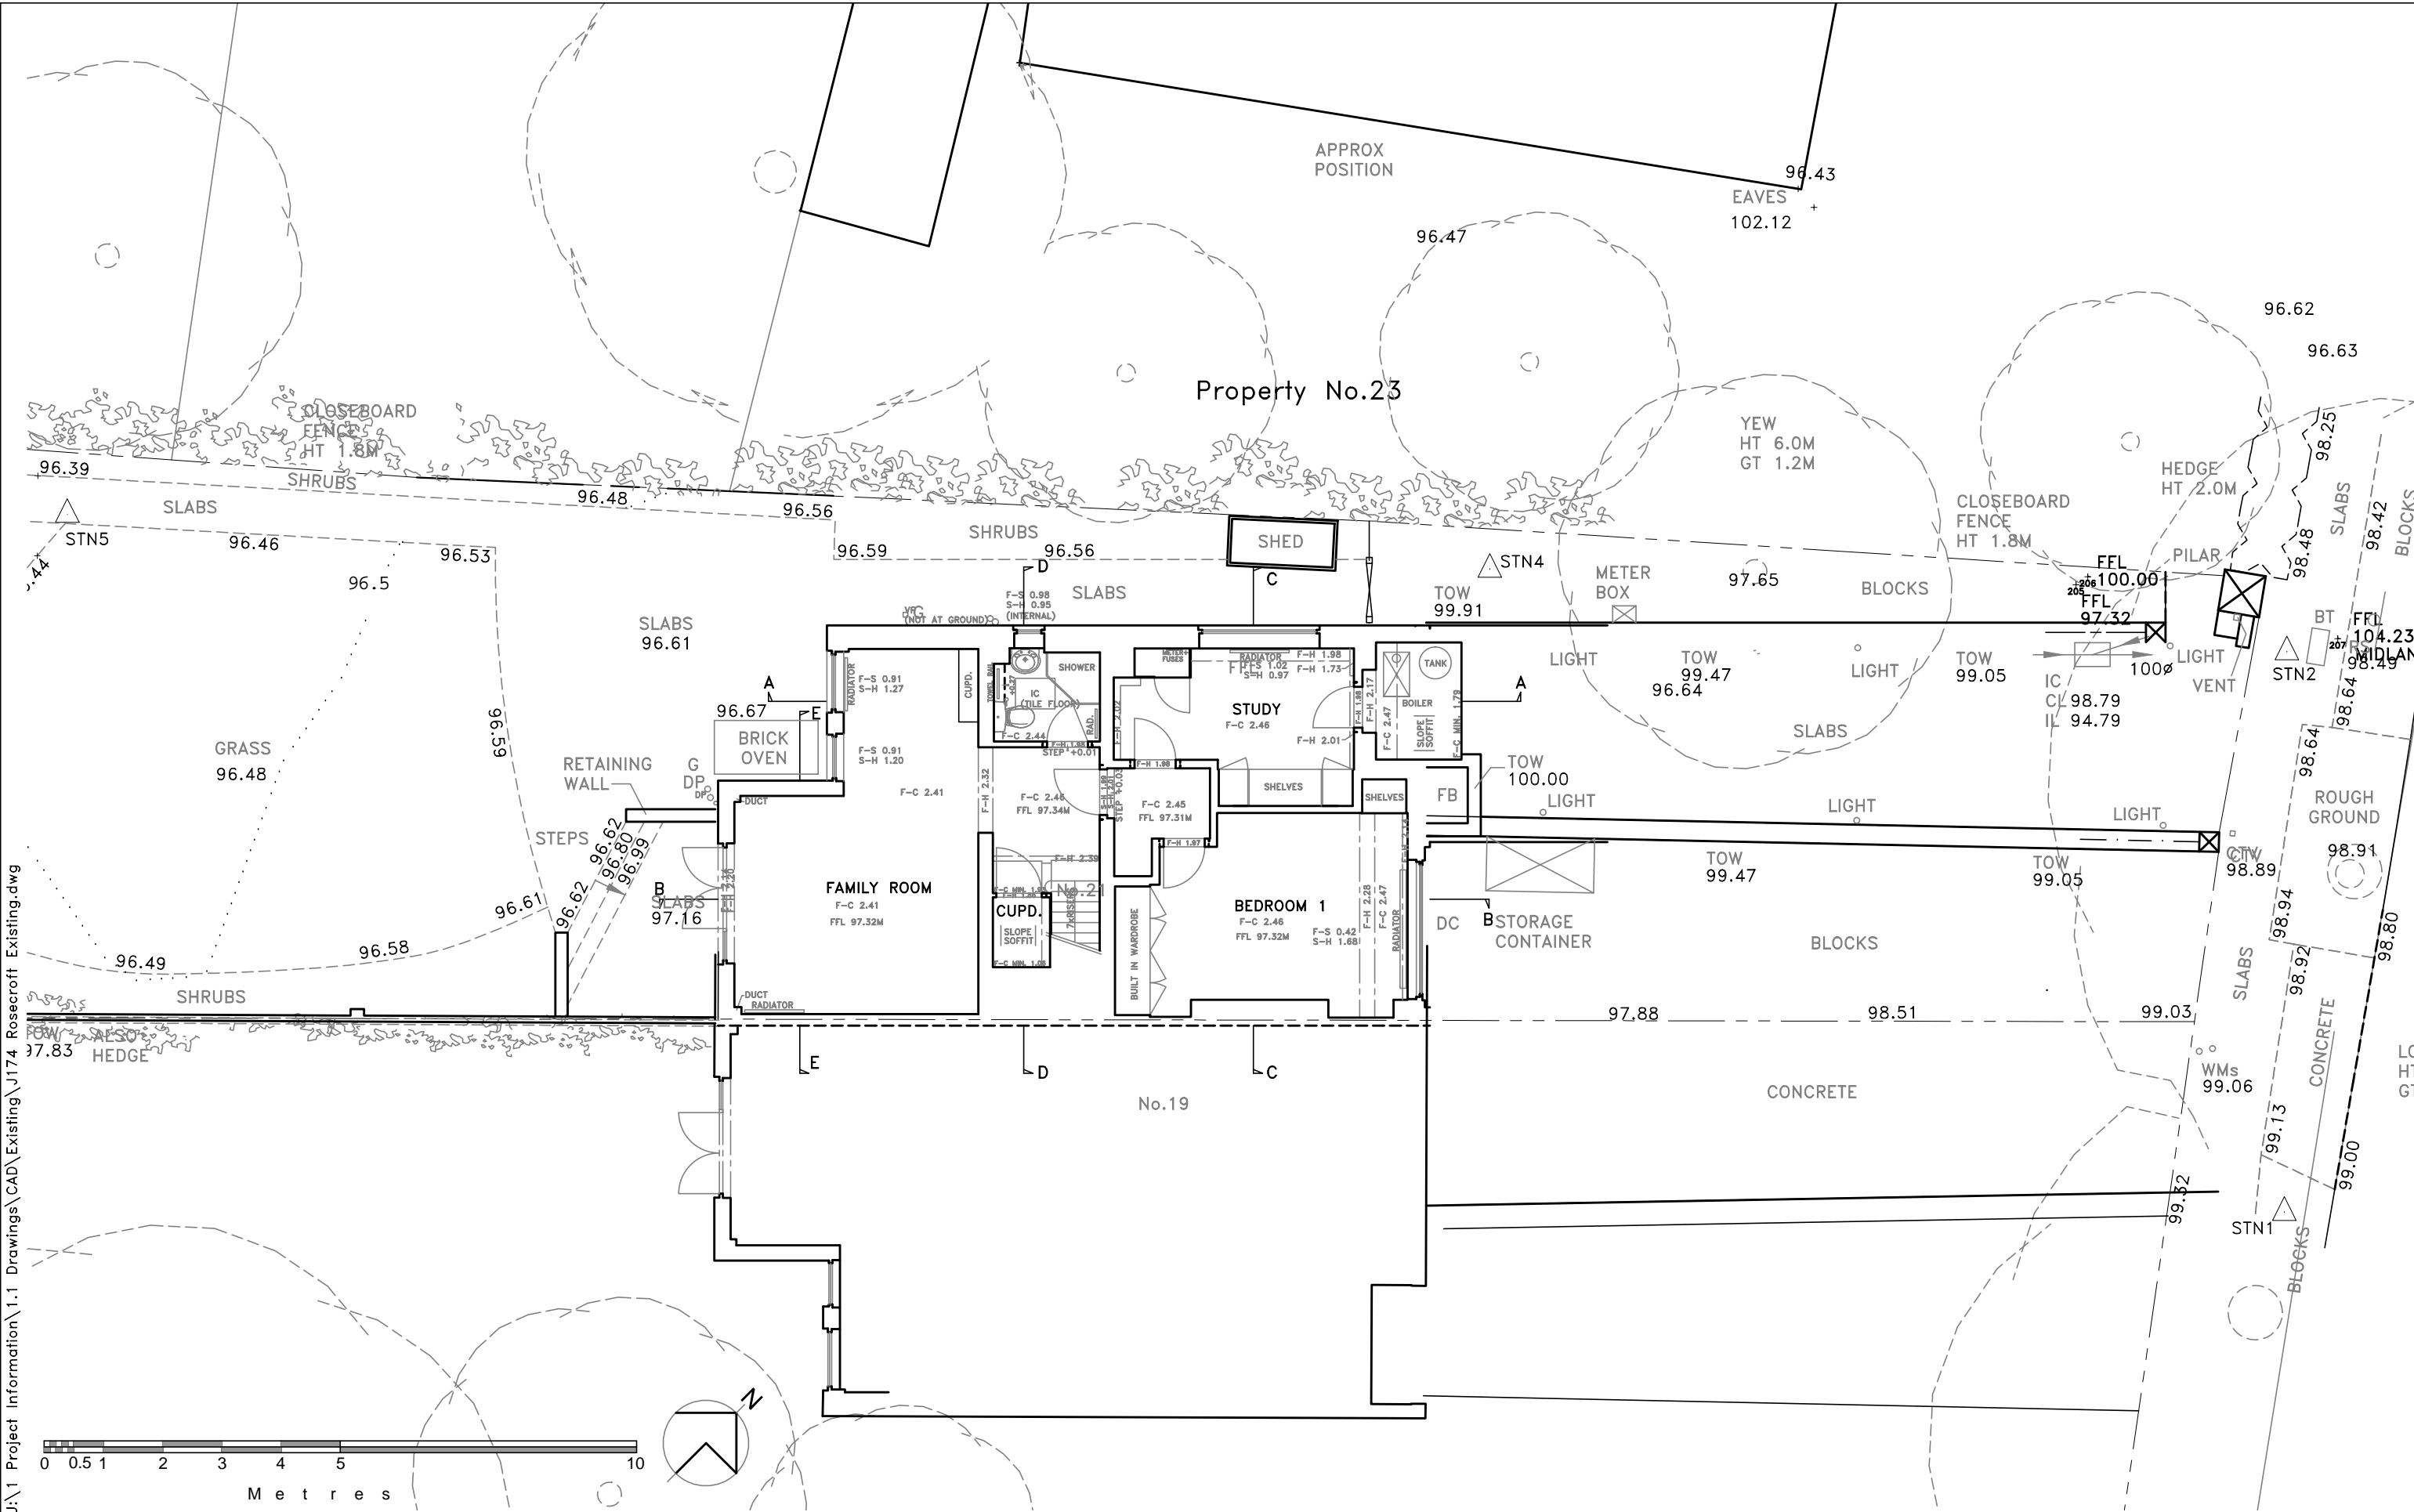


<div>ARA</div> <div>ALLAN ROSENBERG ARCHITECTS</div> <div>RIBA</div>	14 Belsize Avenue Belsize Park LONDON NW3 4AU Tel: (020) 3112-0044	Copyright to all designs, notes and drawings remains with the architect unless written authorization from the architect has been provided.	Client:  Mr. & Mrs. T. Duchon		Drawing: Existing Lower Ground Floor Plan	Project: No. 21, Rosecroft Avenue London NW3 7QA
				No:	Date: Nov 2012	Drwg No: J174/ D 02
Revision:						



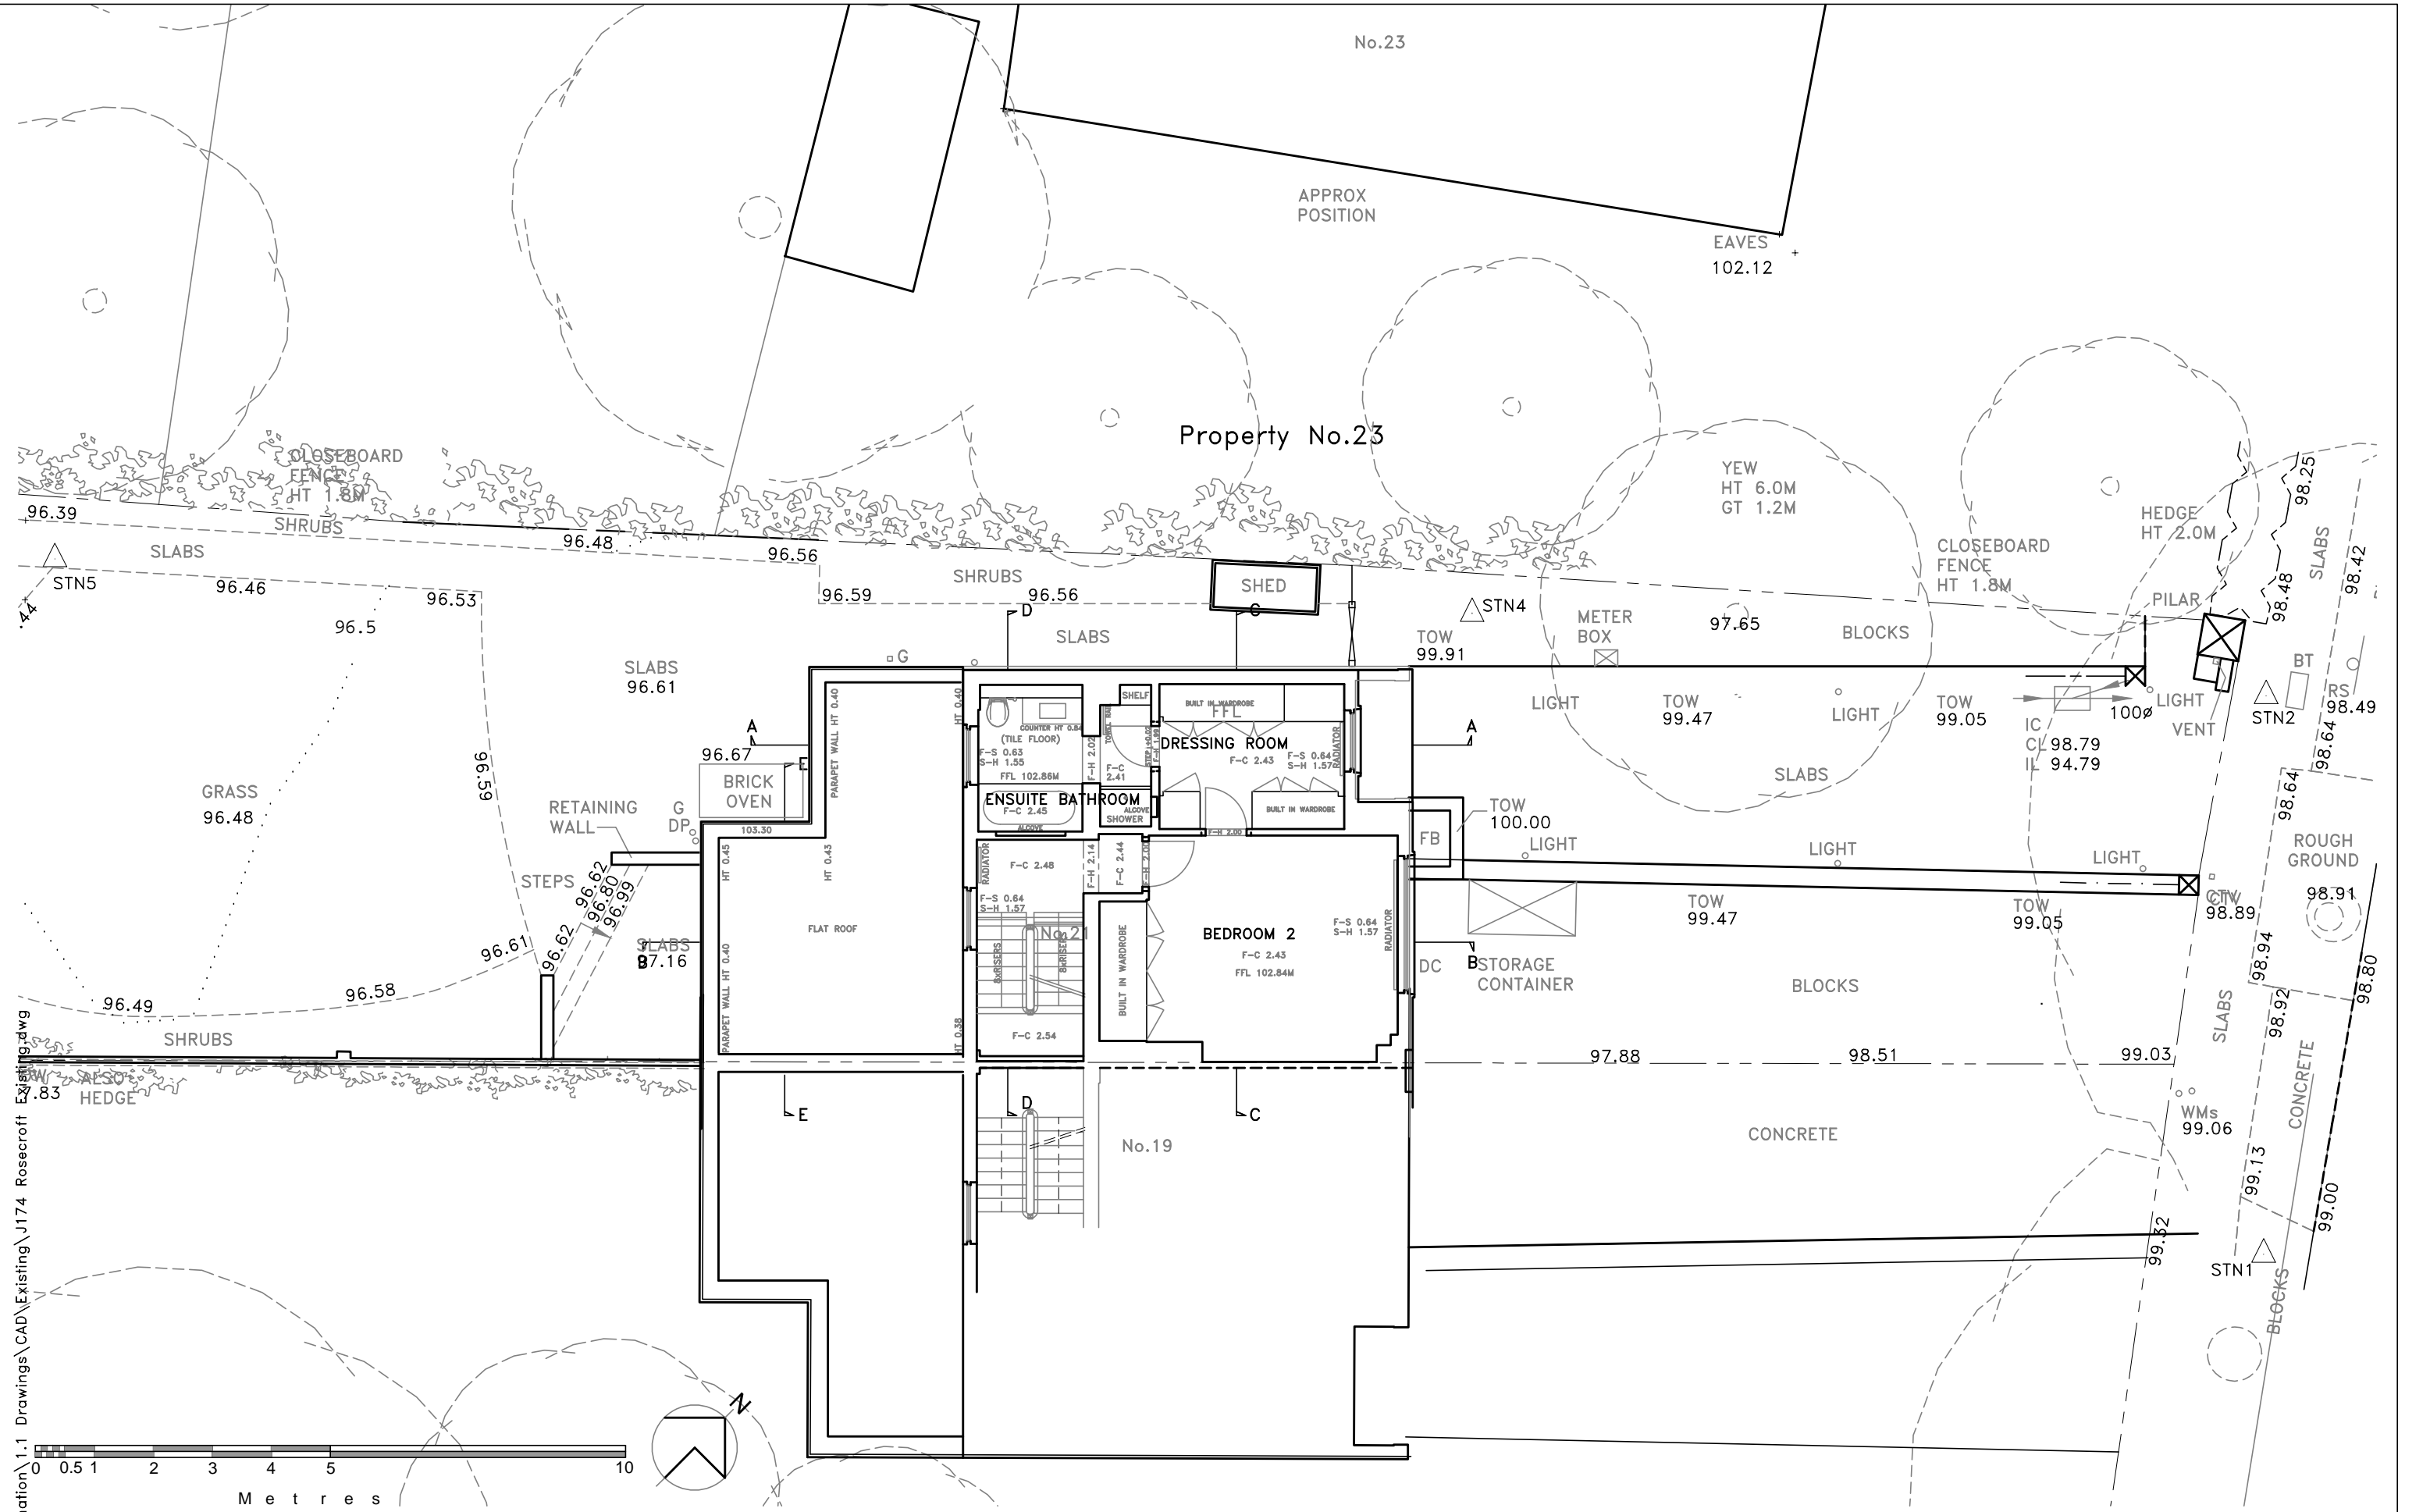

u:\1 Project Information\1.1 Drawings\CAD\Existing\J174 Rosecroft Existing.dwg		Client:		Drawing: Existing		Project: No. 21, Rosecroft Avenue	
.83		Mr. & Mrs. T. Duchon		First Floor Plan		London NW3 7QA	
0 0.5 1 2 3 4 5 10				Scale: 1:100 @ A3		Drwg No: J174/ D 04	
Metres				Date: Nov 2012			
ARA		Copyright to all designs, notes and drawings remains with the architect unless written authorization from the architect has been provided.					
ALLAN ROSENBERG ARCHITECTS RIBA							
14 Belsize Avenue Belsize Park LONDON NW3 4AU Tel: (020) 3112-0044							



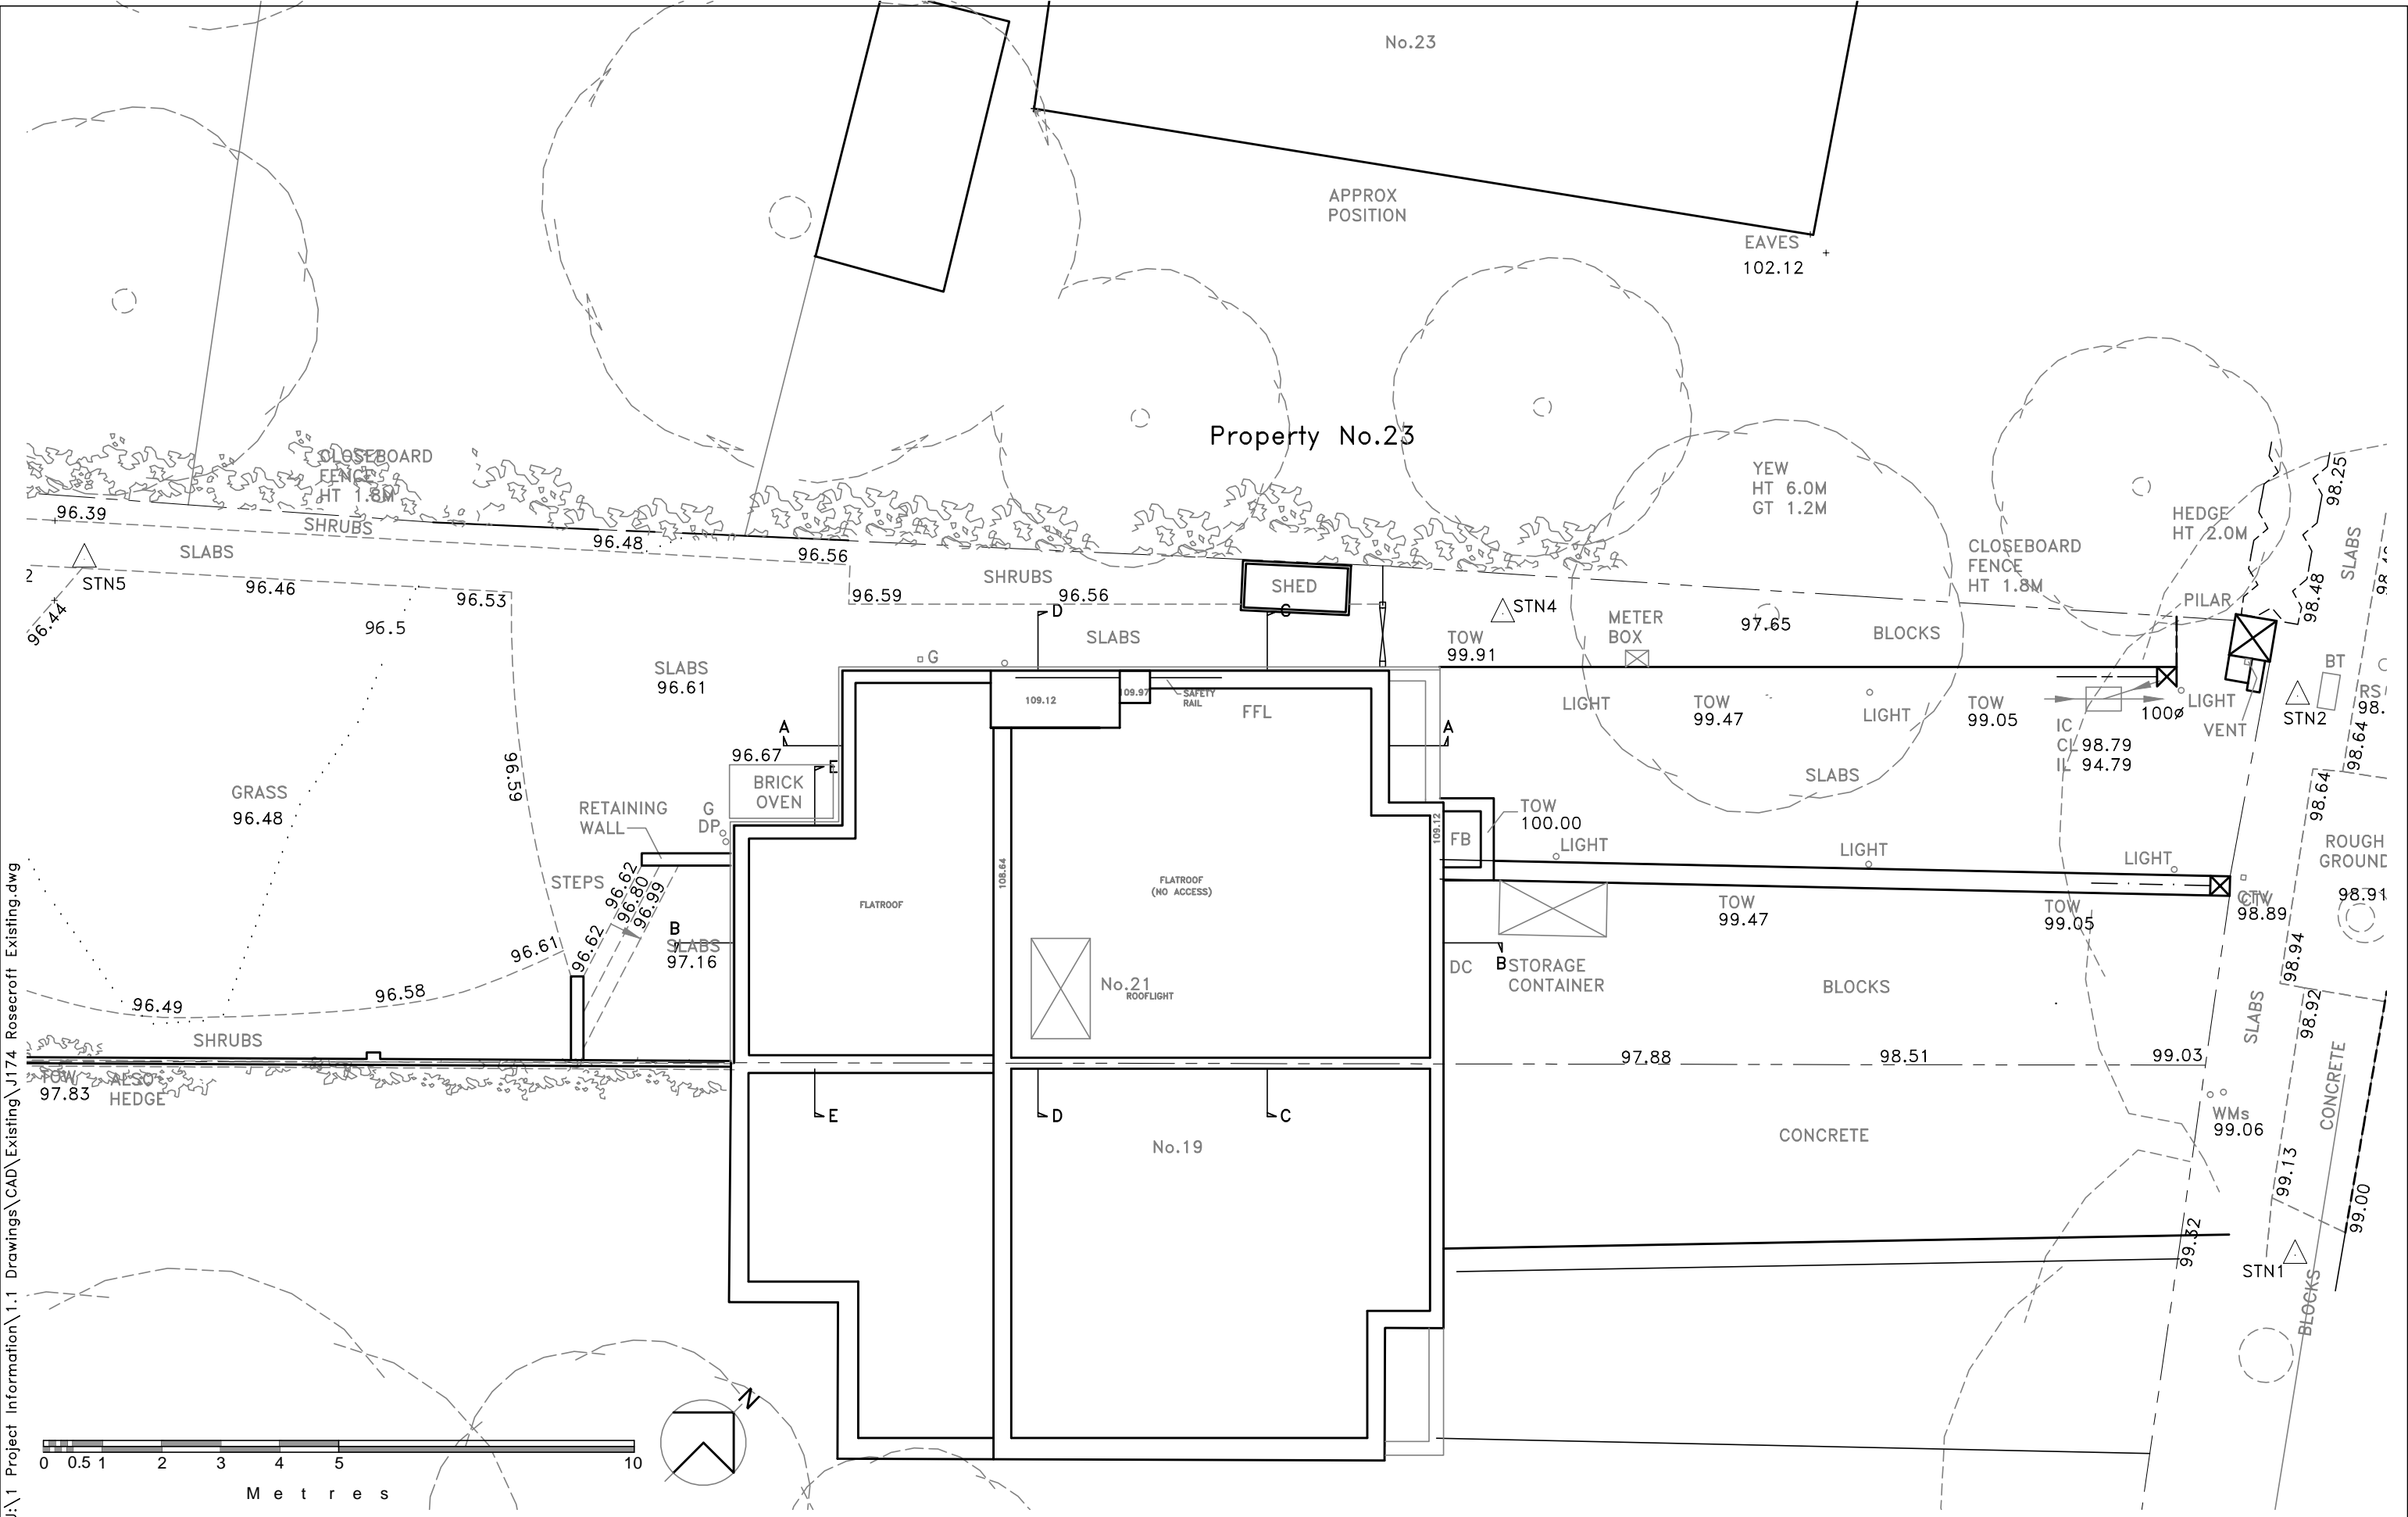

U:\1 Project Information\1.1 Drawings\CAD\Existing\J174 Rosecroft Existing.dwg

**ARA**  
ALLAN ROSENBERG ARCHITECTS  
RIBA  
14 Belsize Avenue  
Belsize Park  
LONDON NW3 4AU  
Tel: (020) 3112-0044

Copyright to all designs, notes  
and drawings remains with the  
architect unless written  
authorization from the architect  
has been provided.


Client:  
Mr. & Mrs. T. Duchon

No:	Revision:


Drawing: Existing  
Roof Plan  
Scale: 1:100 @ A3 Date: Nov 2012

Project: No. 21, Rosecroft Avenue  
London NW3 7QA  
Drwg No: J174/ D 06

U:\1 Project Information\1.1 Drawings\CAD\Existing\J174 Rosecroft Existing.dwg

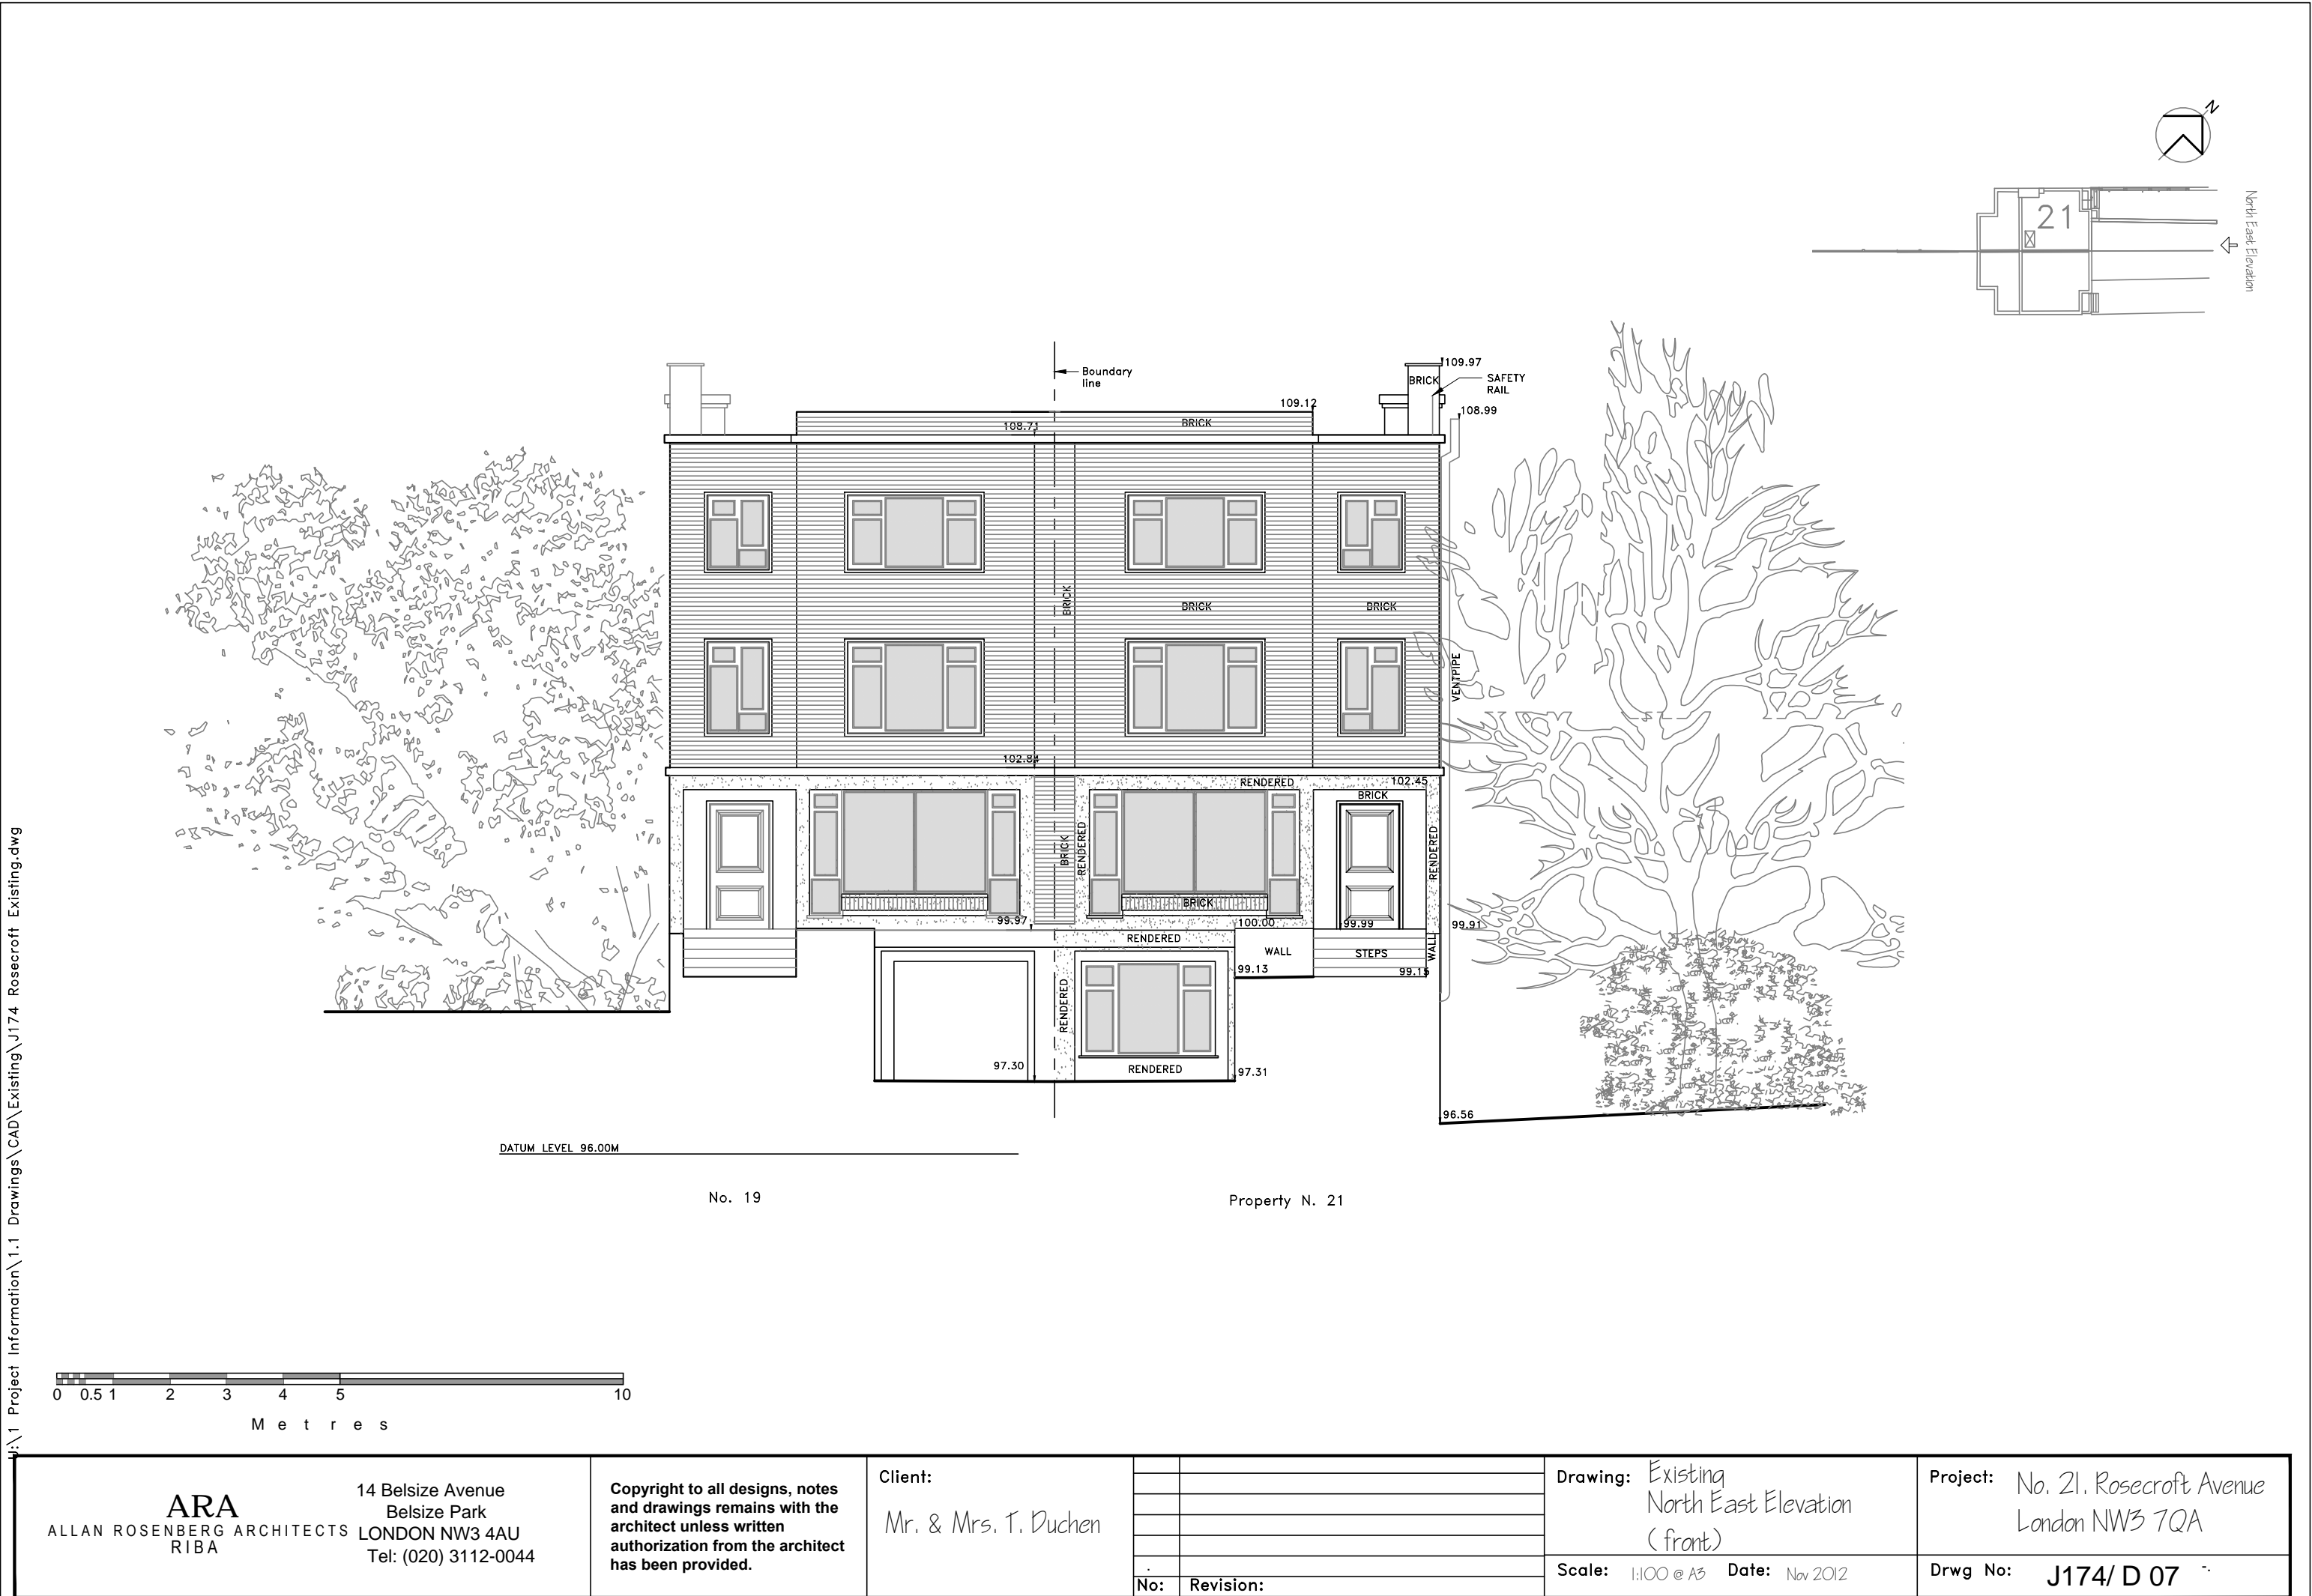

U:\1 Project Information\1.1 Drawings\CAD\Existing\J174 Rosecroft Existing.dwg

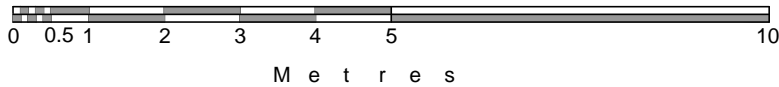

Metres

**ARA**  
ALLAN ROSENBERG ARCHITECTS  
RIBA

14 Belsize Avenue  
Belsize Park  
LONDON NW3 4AU  
Tel: (020) 3112-0044

Copyright to all designs, notes  
and drawings remains with the  
architect unless written  
authorization from the architect  
has been provided.

Client:  
Mr. & Mrs. T. Duchon

A.	Fenestration to Lower Ground of adjacent property No. 19 amended.	Feb 13
No:	Revision:	


Drawing: Existing  
South West Elevation  
(Rear)

Scale: 1:100 @ A3 Date: Nov 2012




Project: No. 21, Rosecroft Avenue  
London NW3 7QA

Drwg No: J174/ D 08 A.



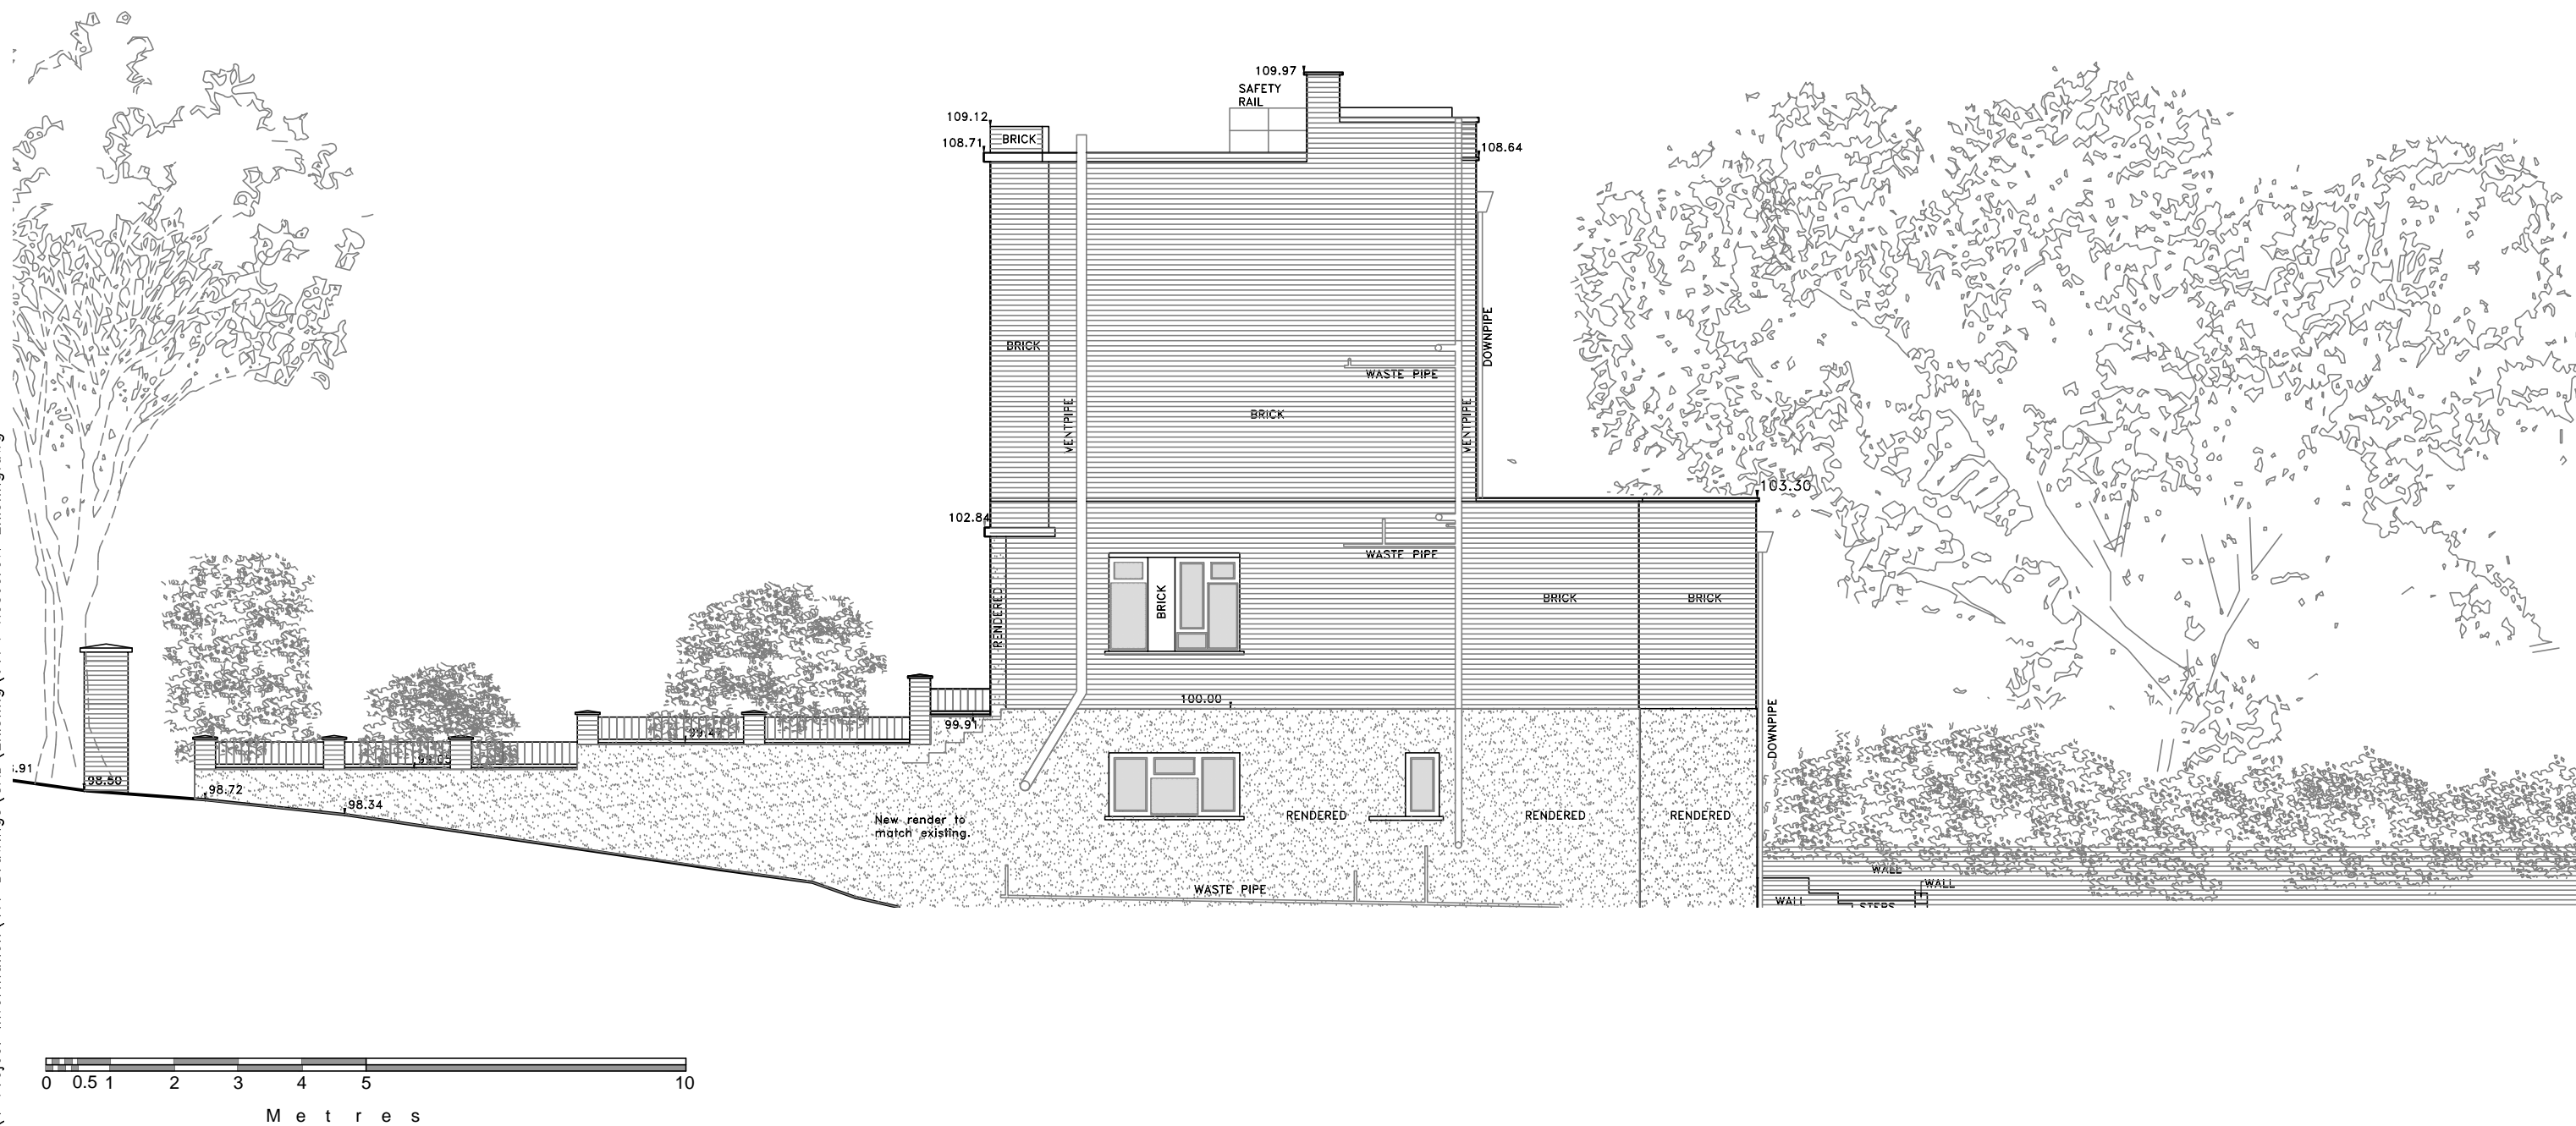

U:\1 Project Information\1.1 Drawings\CAD\Existing\J174 Rosecroft Existing.dwg

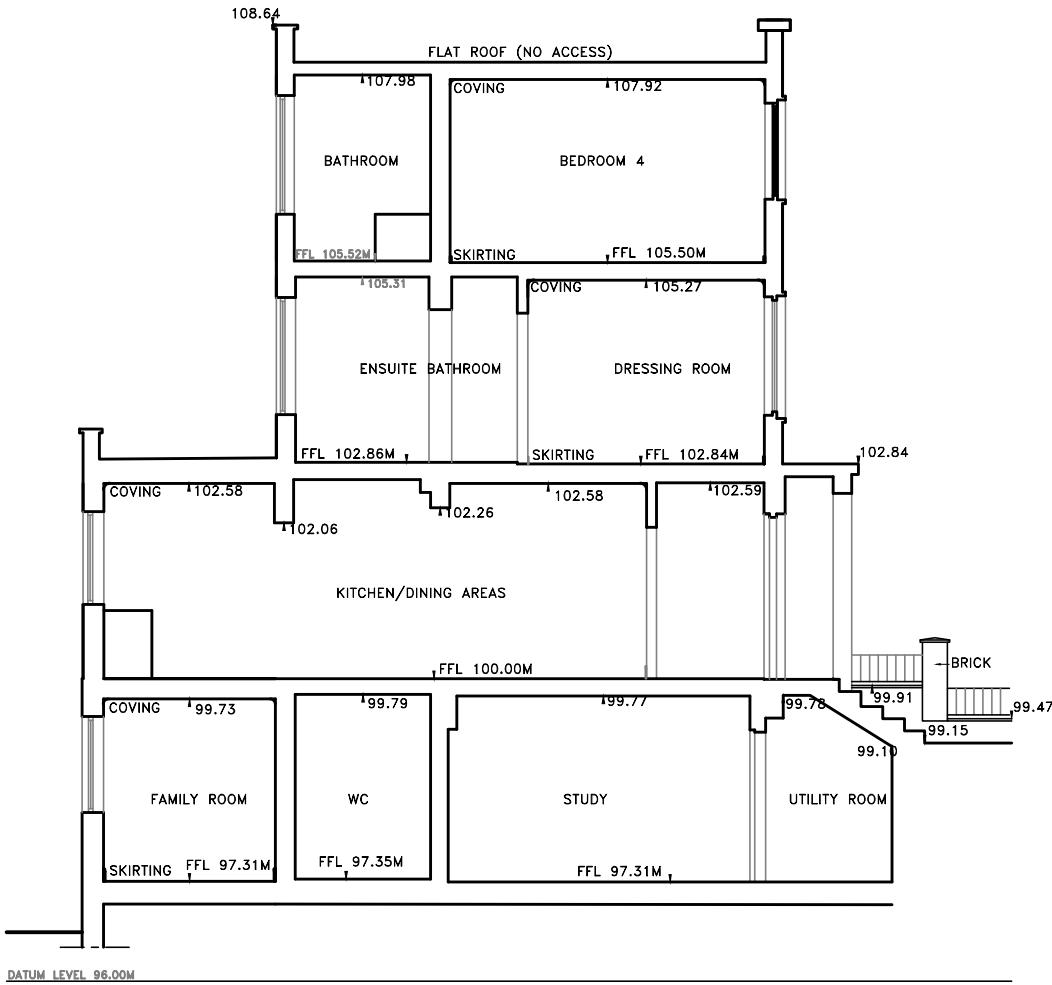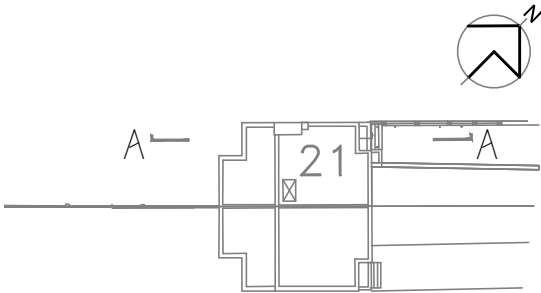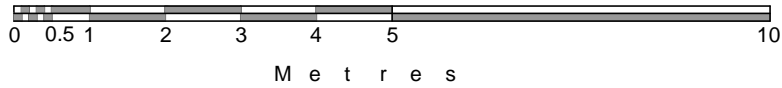

**ARA**  
ALLAN ROSENBERG ARCHITECTS  
RIBA  
14 Belsize Avenue  
Belsize Park  
LONDON NW3 4AU  
Tel: (020) 3112-0044

Copyright to all designs, notes  
and drawings remains with the  
architect unless written  
authorization from the architect  
has been provided.

Client:  
Mr. & Mrs. T. Duchon

No:	Revision:

Drawing: Existing  
Section A-A

Scale: 1:100 @ A3 Date: Nov 2012

Project: No. 21, Rosecroft Avenue  
London NW3 7QA

Drwg No: J174/ D 10