





EXISTING GROUND FLOOR PLAN (TO REMAIN AS EXISTING)

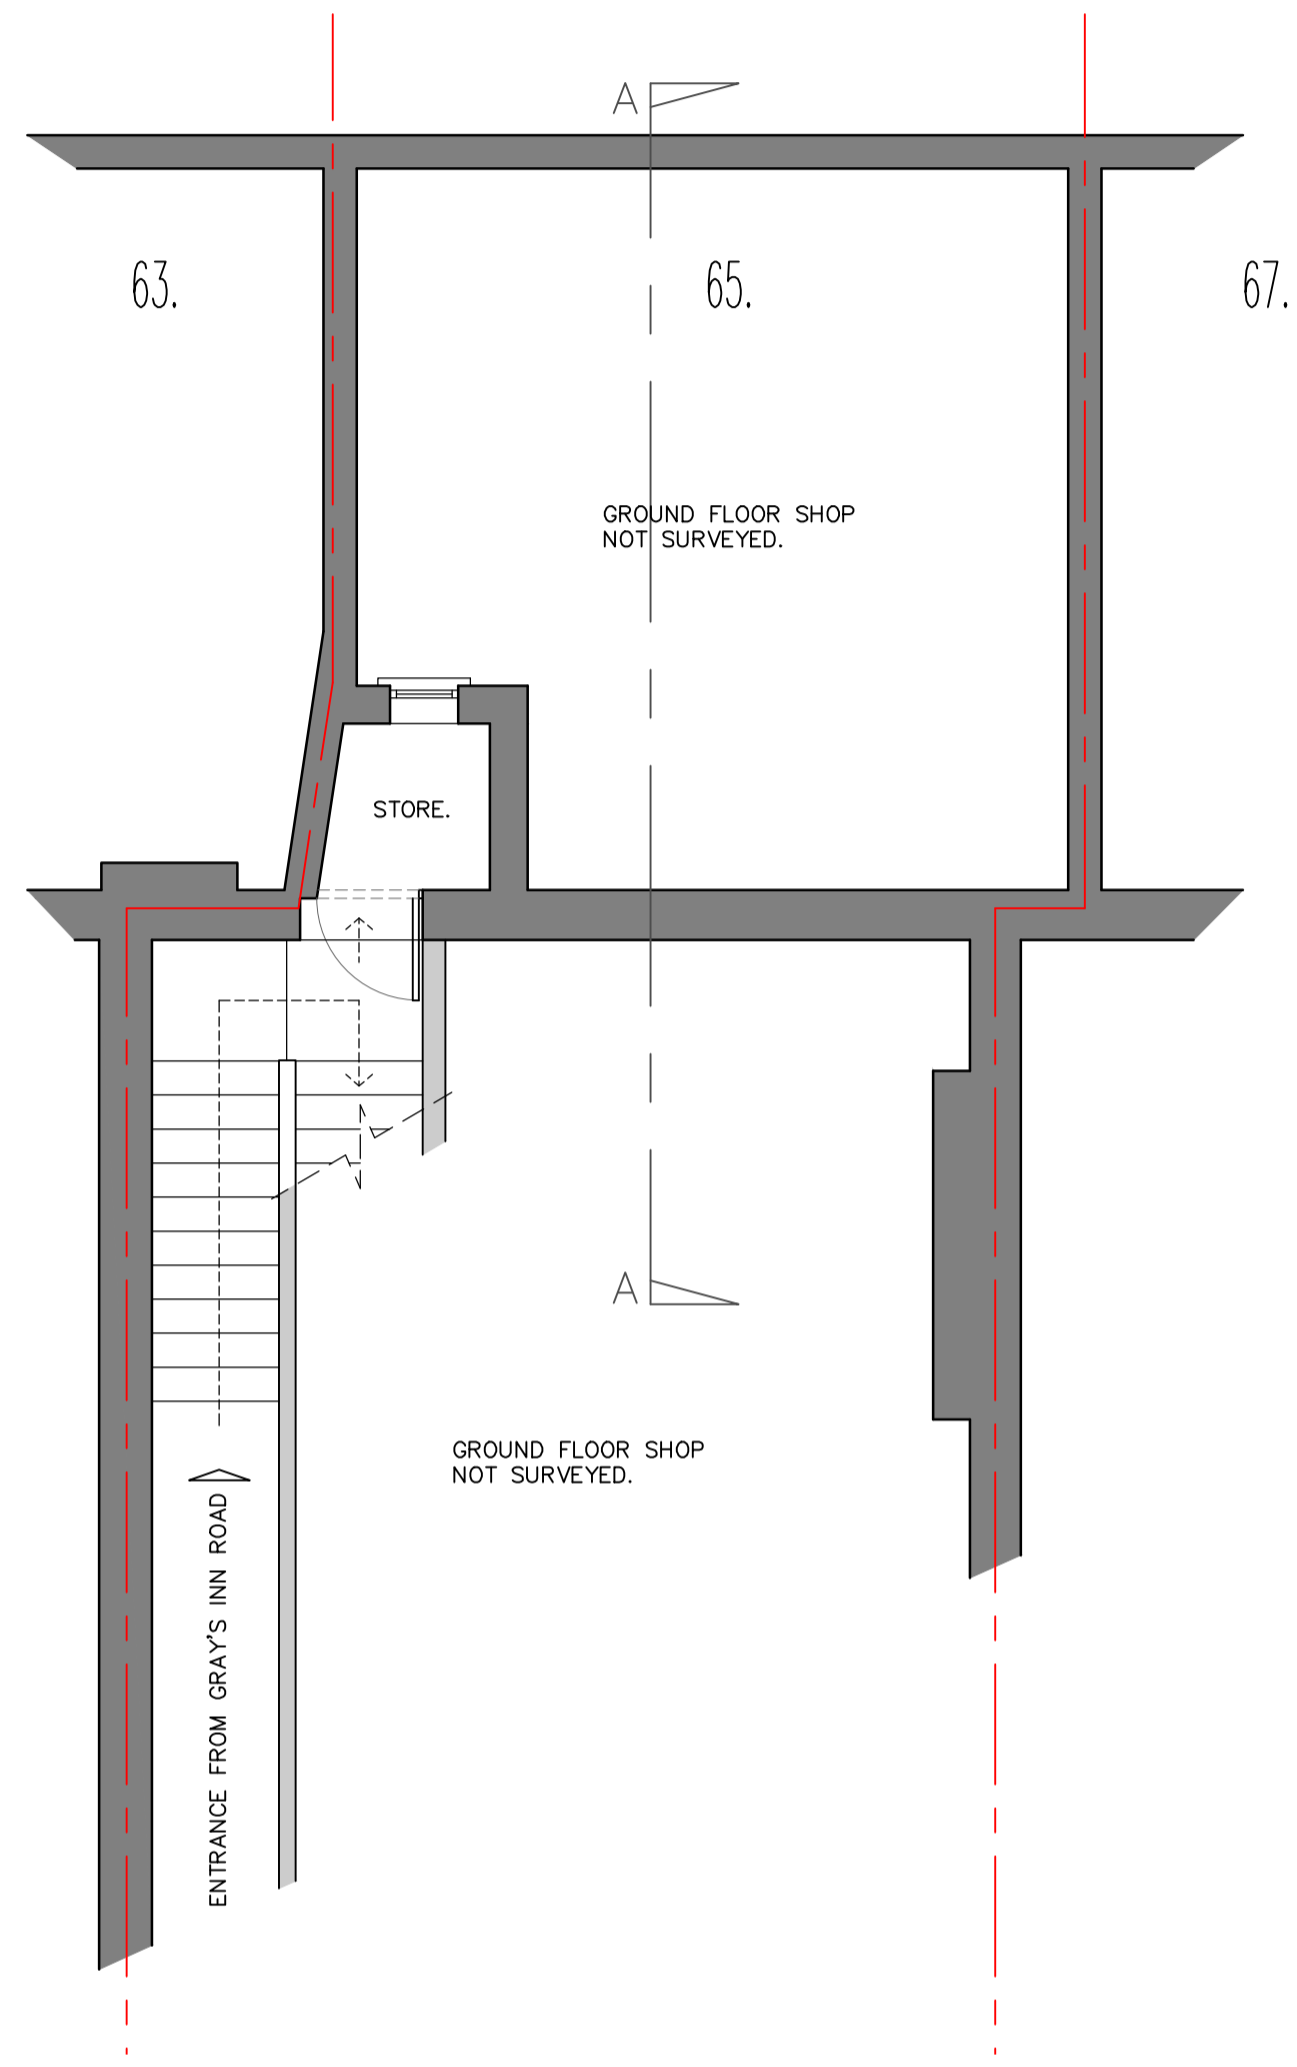

EXISTING FIRST FLOOR PLAN

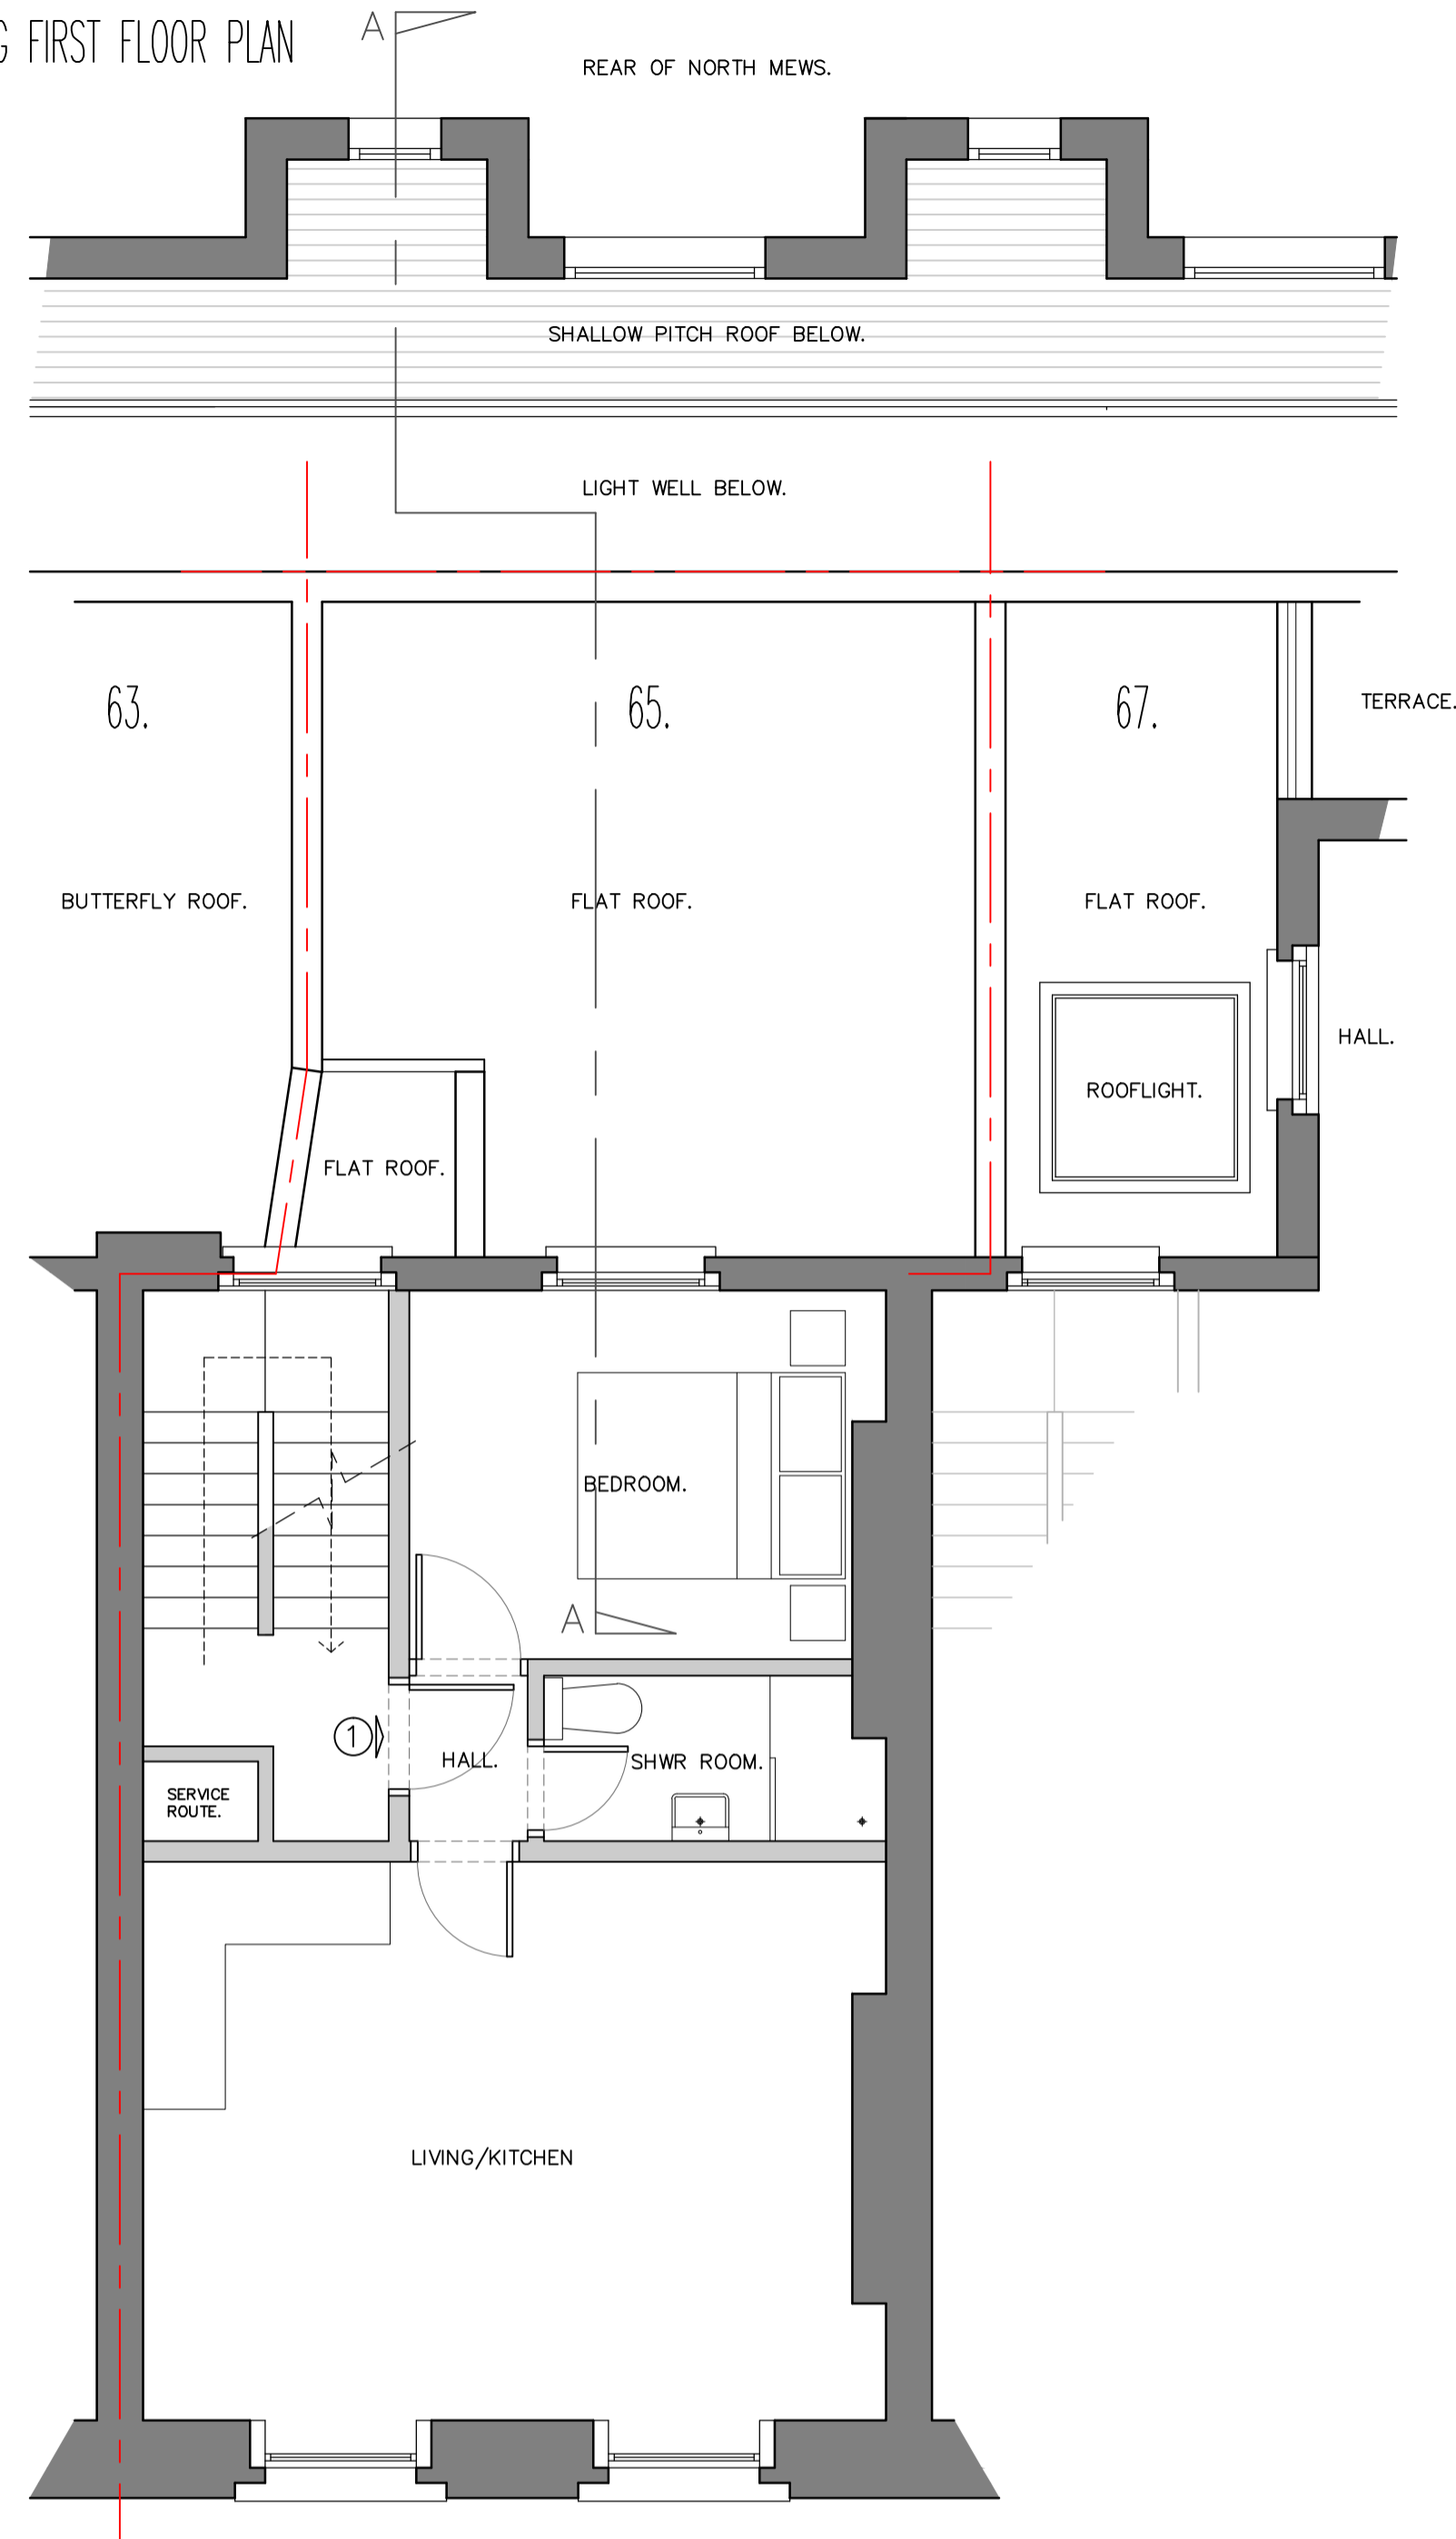

PROPOSED FIRST FLOOR PLAN

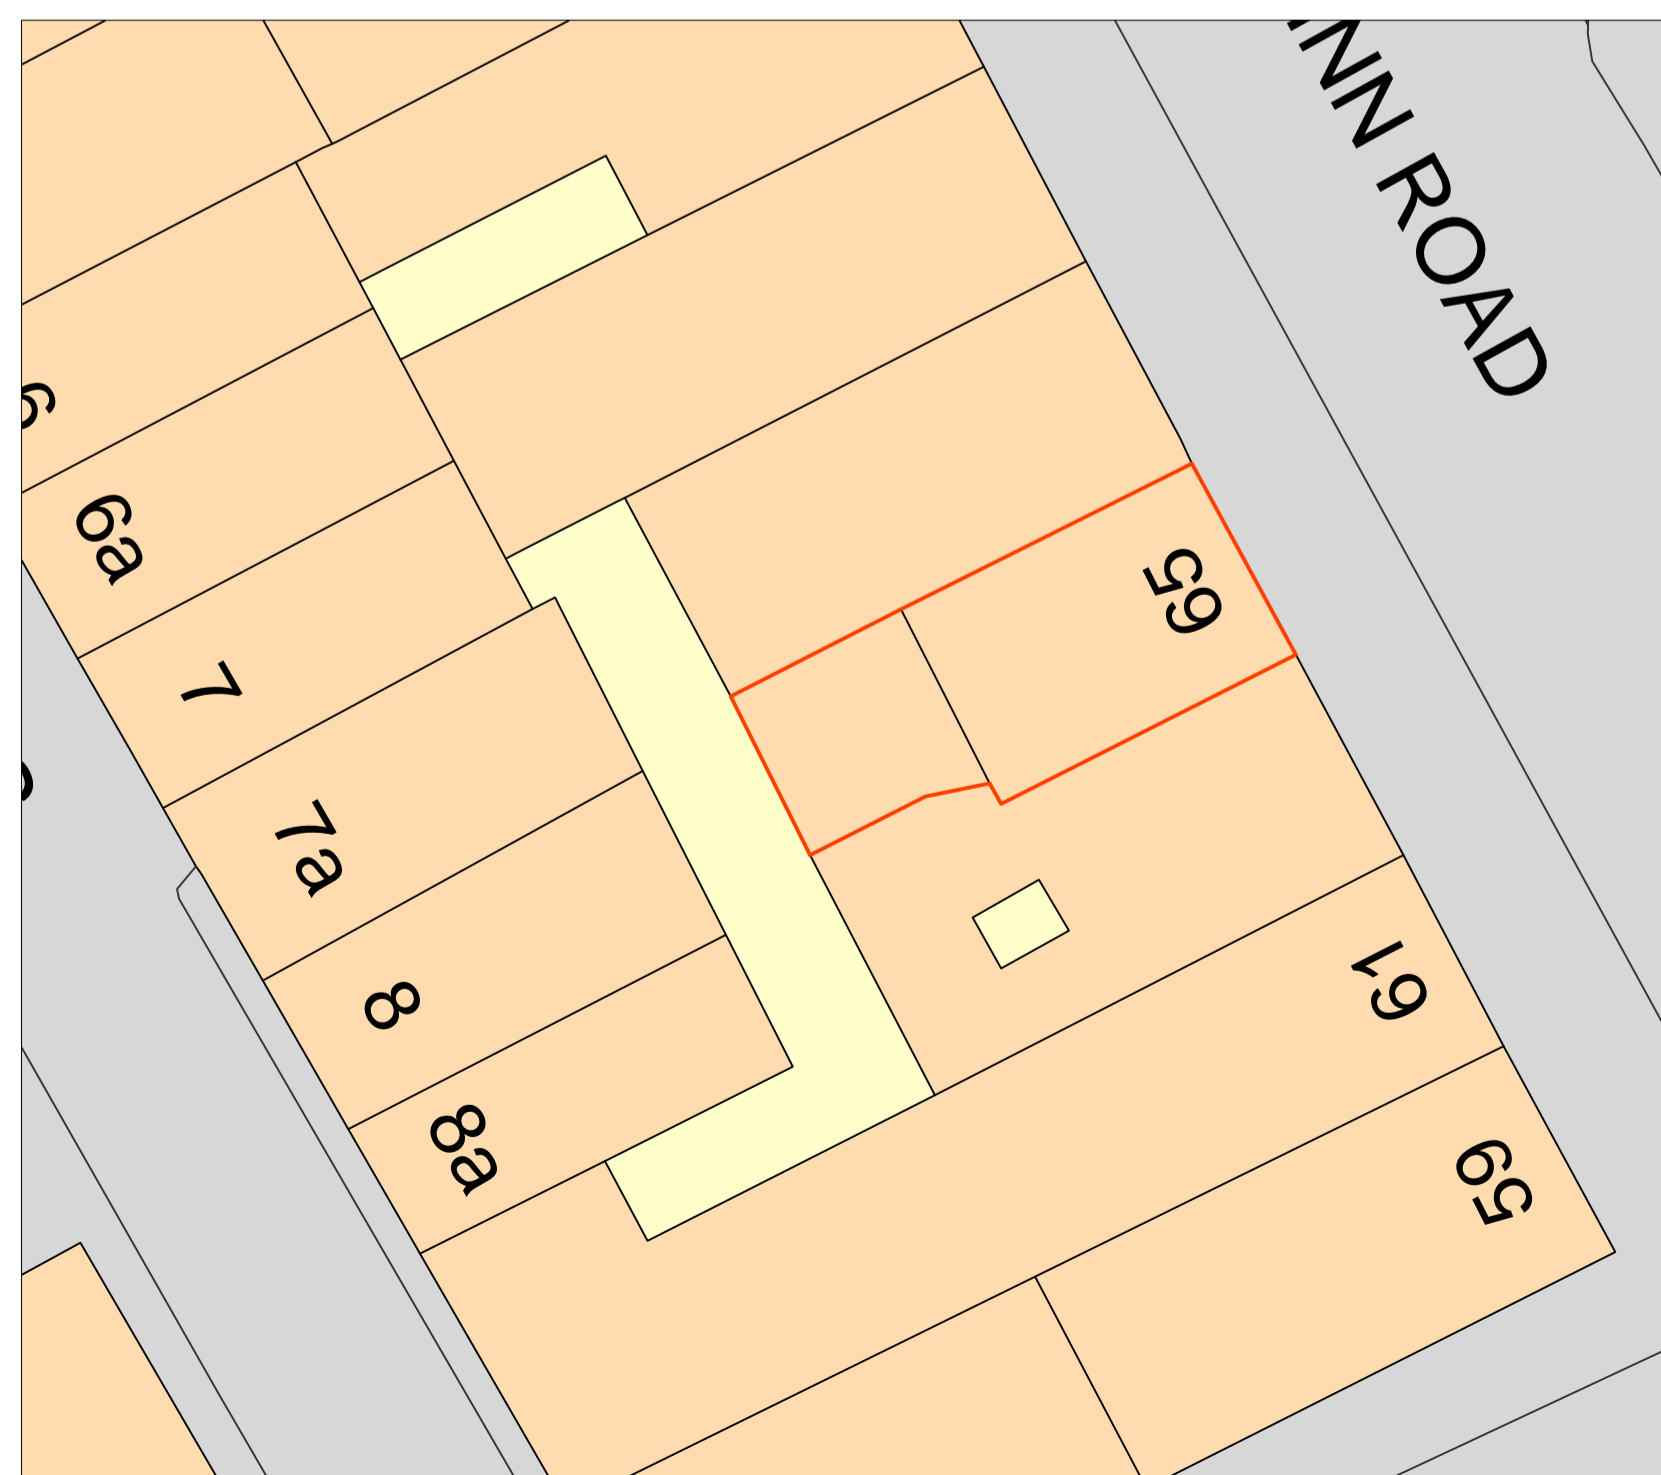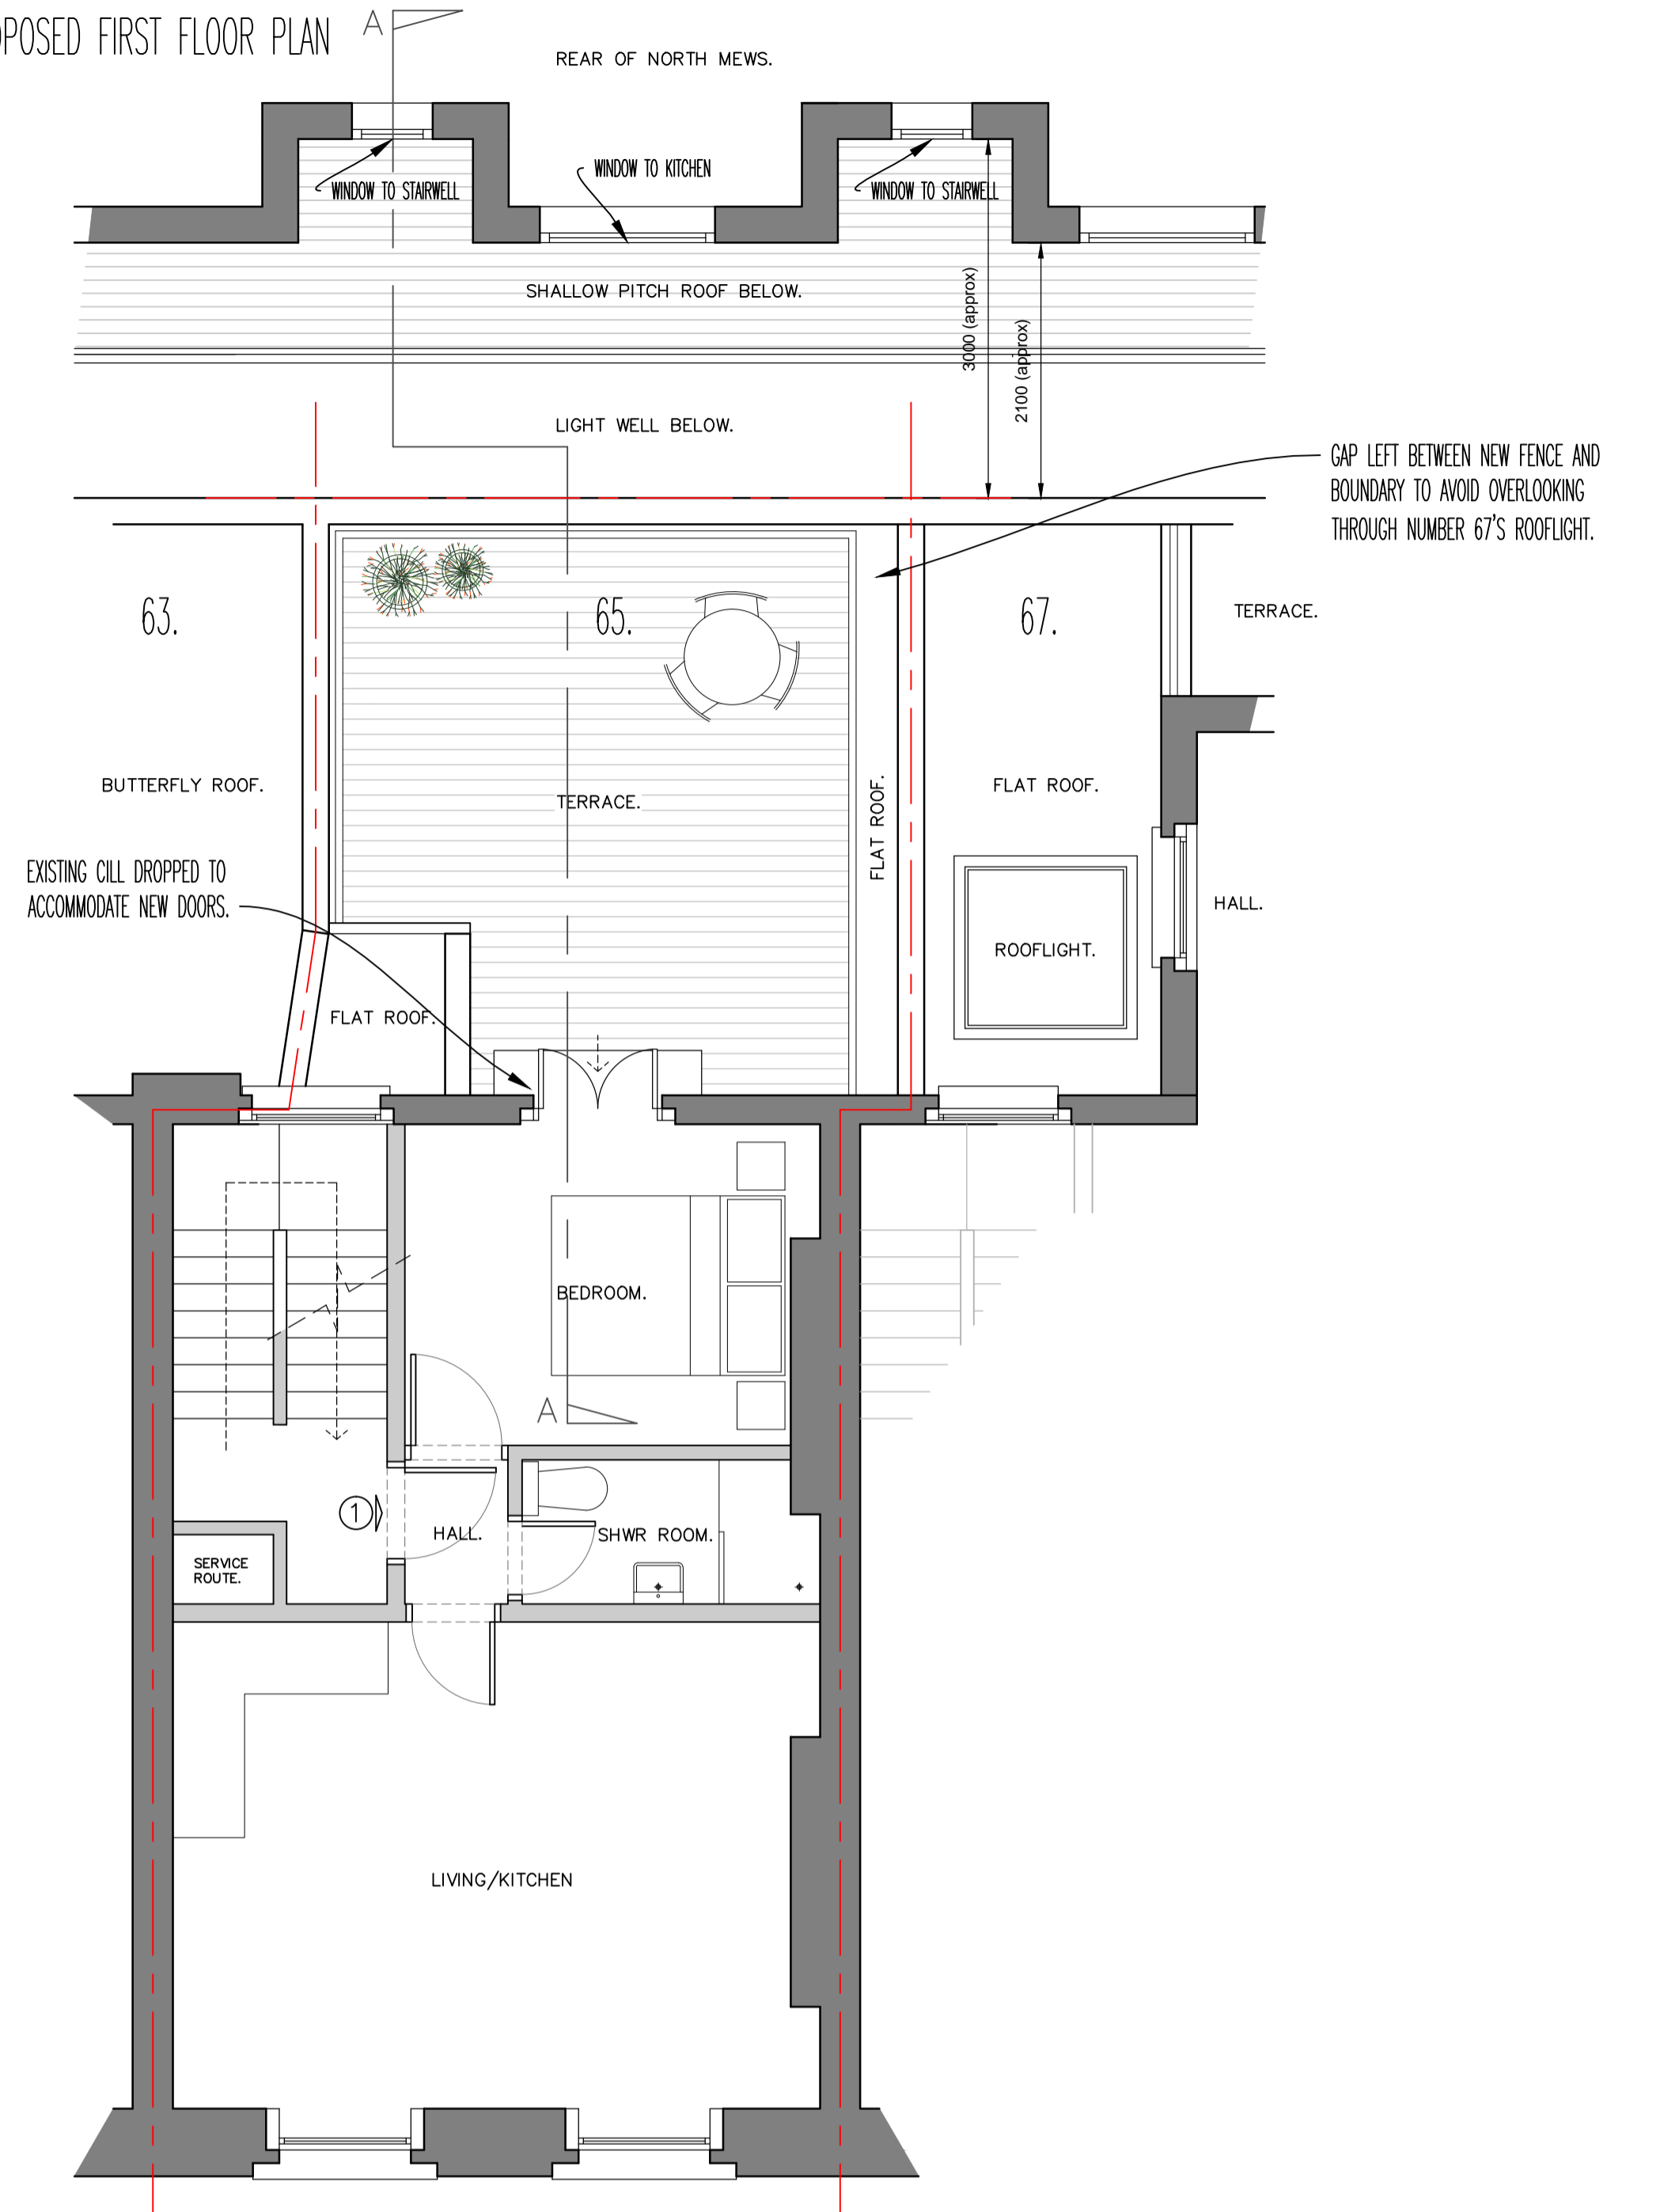

BLOCK PLAN 1:200 (PROPOSED AS EXISTING)



LOCATION PLAN 1:1250

notes
 Any discrepancies in dimensions or detail to be reported to the architect immediately.
 This drawing is to be read in conjunction with all relevant architectural, structural and services drawings.
 This drawing remains the copyright of Savage & Pottinger Design Ltd and may not be copied or used without their prior consent

revisions

client
 KSTIK PROPERTIES

project
 FLAT 1, 65 GRAY'S INN ROAD
 LONDON WC1X 8TL

title
 PROPOSED REAR TERRACE
 EXISTING AND PROPOSED PLANS, ELEVATIONS & SECTIONS

scale date drg. no.
 1:50 @A1 APRIL 16 1516/TP/04

Savage & Pottinger Design
 11 Eton Garages, Lancaster Grove, Telephone: 07523 002 471
 Belsize Park, London NW3 4PE Email: mail@spdesign.co.uk