


Notes
 All dimensions must be checked and Papa Architects are to be informed of any discrepancies prior to construction. Any DWG's issued by PAPA architects are to be read in conjunction with the associated PDF versions. This drawing and any of the details therein remain the copyright of Papa Architects Ltd.

Rev	Date	Reason For Issue	ML	Chk
P01	29.02.16	Pre-App Amendments		

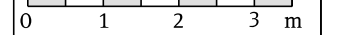

Papa Architects Ltd.
 222 Archway Road, Highgate,
 London N6 5AX
 Phone. +44(0)20 8348 8411
 Fax. +44 (0)20 8348 7411
 www.papaarchitects.co.uk

Client
 Desilu Group

Address
 36-37 Great Russell Street
 WC1B 3PP


Drawing title
 Existing and Proposed
 Front Elevation

Project No.
 1302- SK2

Scale
 1:100 @ A3

Drawing No.
 00-110

Current Rev

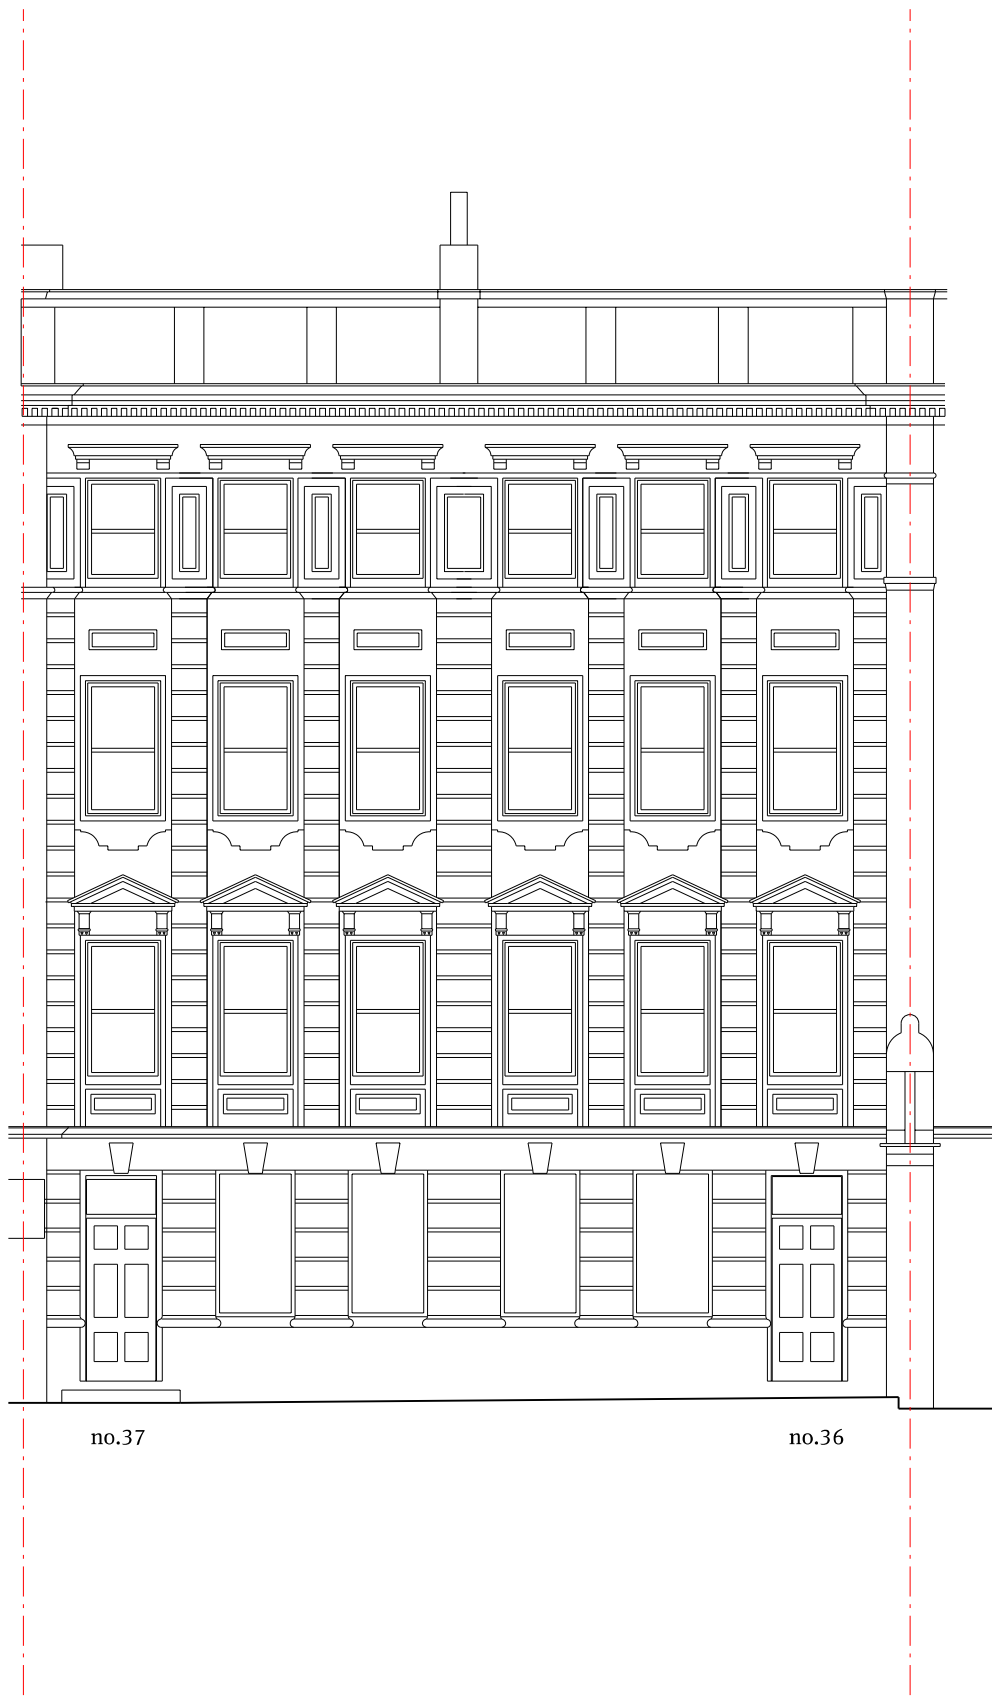


no.37

no.36

Datum: 45.00m.

01 Existing Front Elevation
 1:100@A3

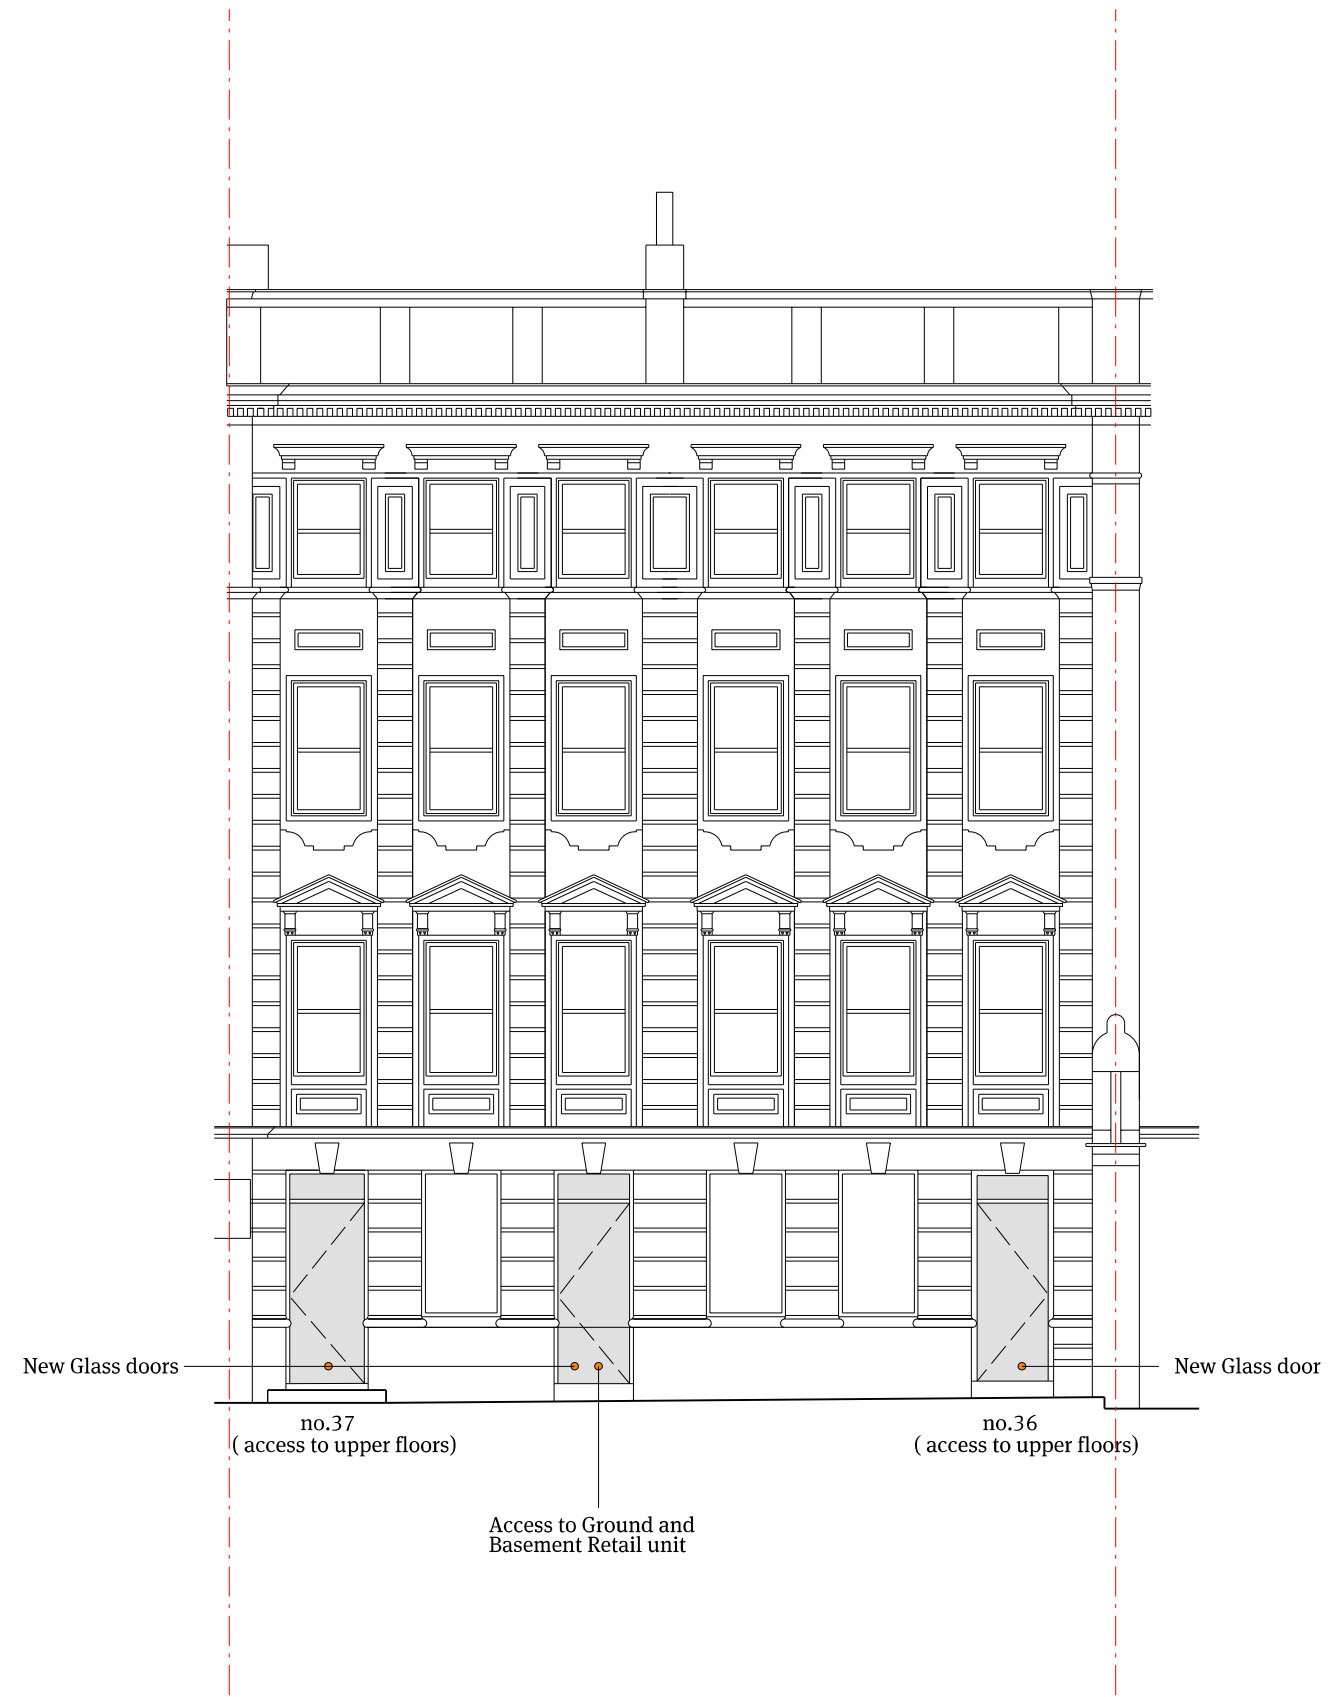

New Glass doors

New Glass door

no.37
 (access to upper floors)

no.36
 (access to upper floors)

Access to Ground and
 Basement Retail unit

Datum: 45.00m

02 Proposed Front Elevation
 1:100@A3