



PLANNING ISSUE

revision notes

P1: 19.02.16 Initial Planning Issue

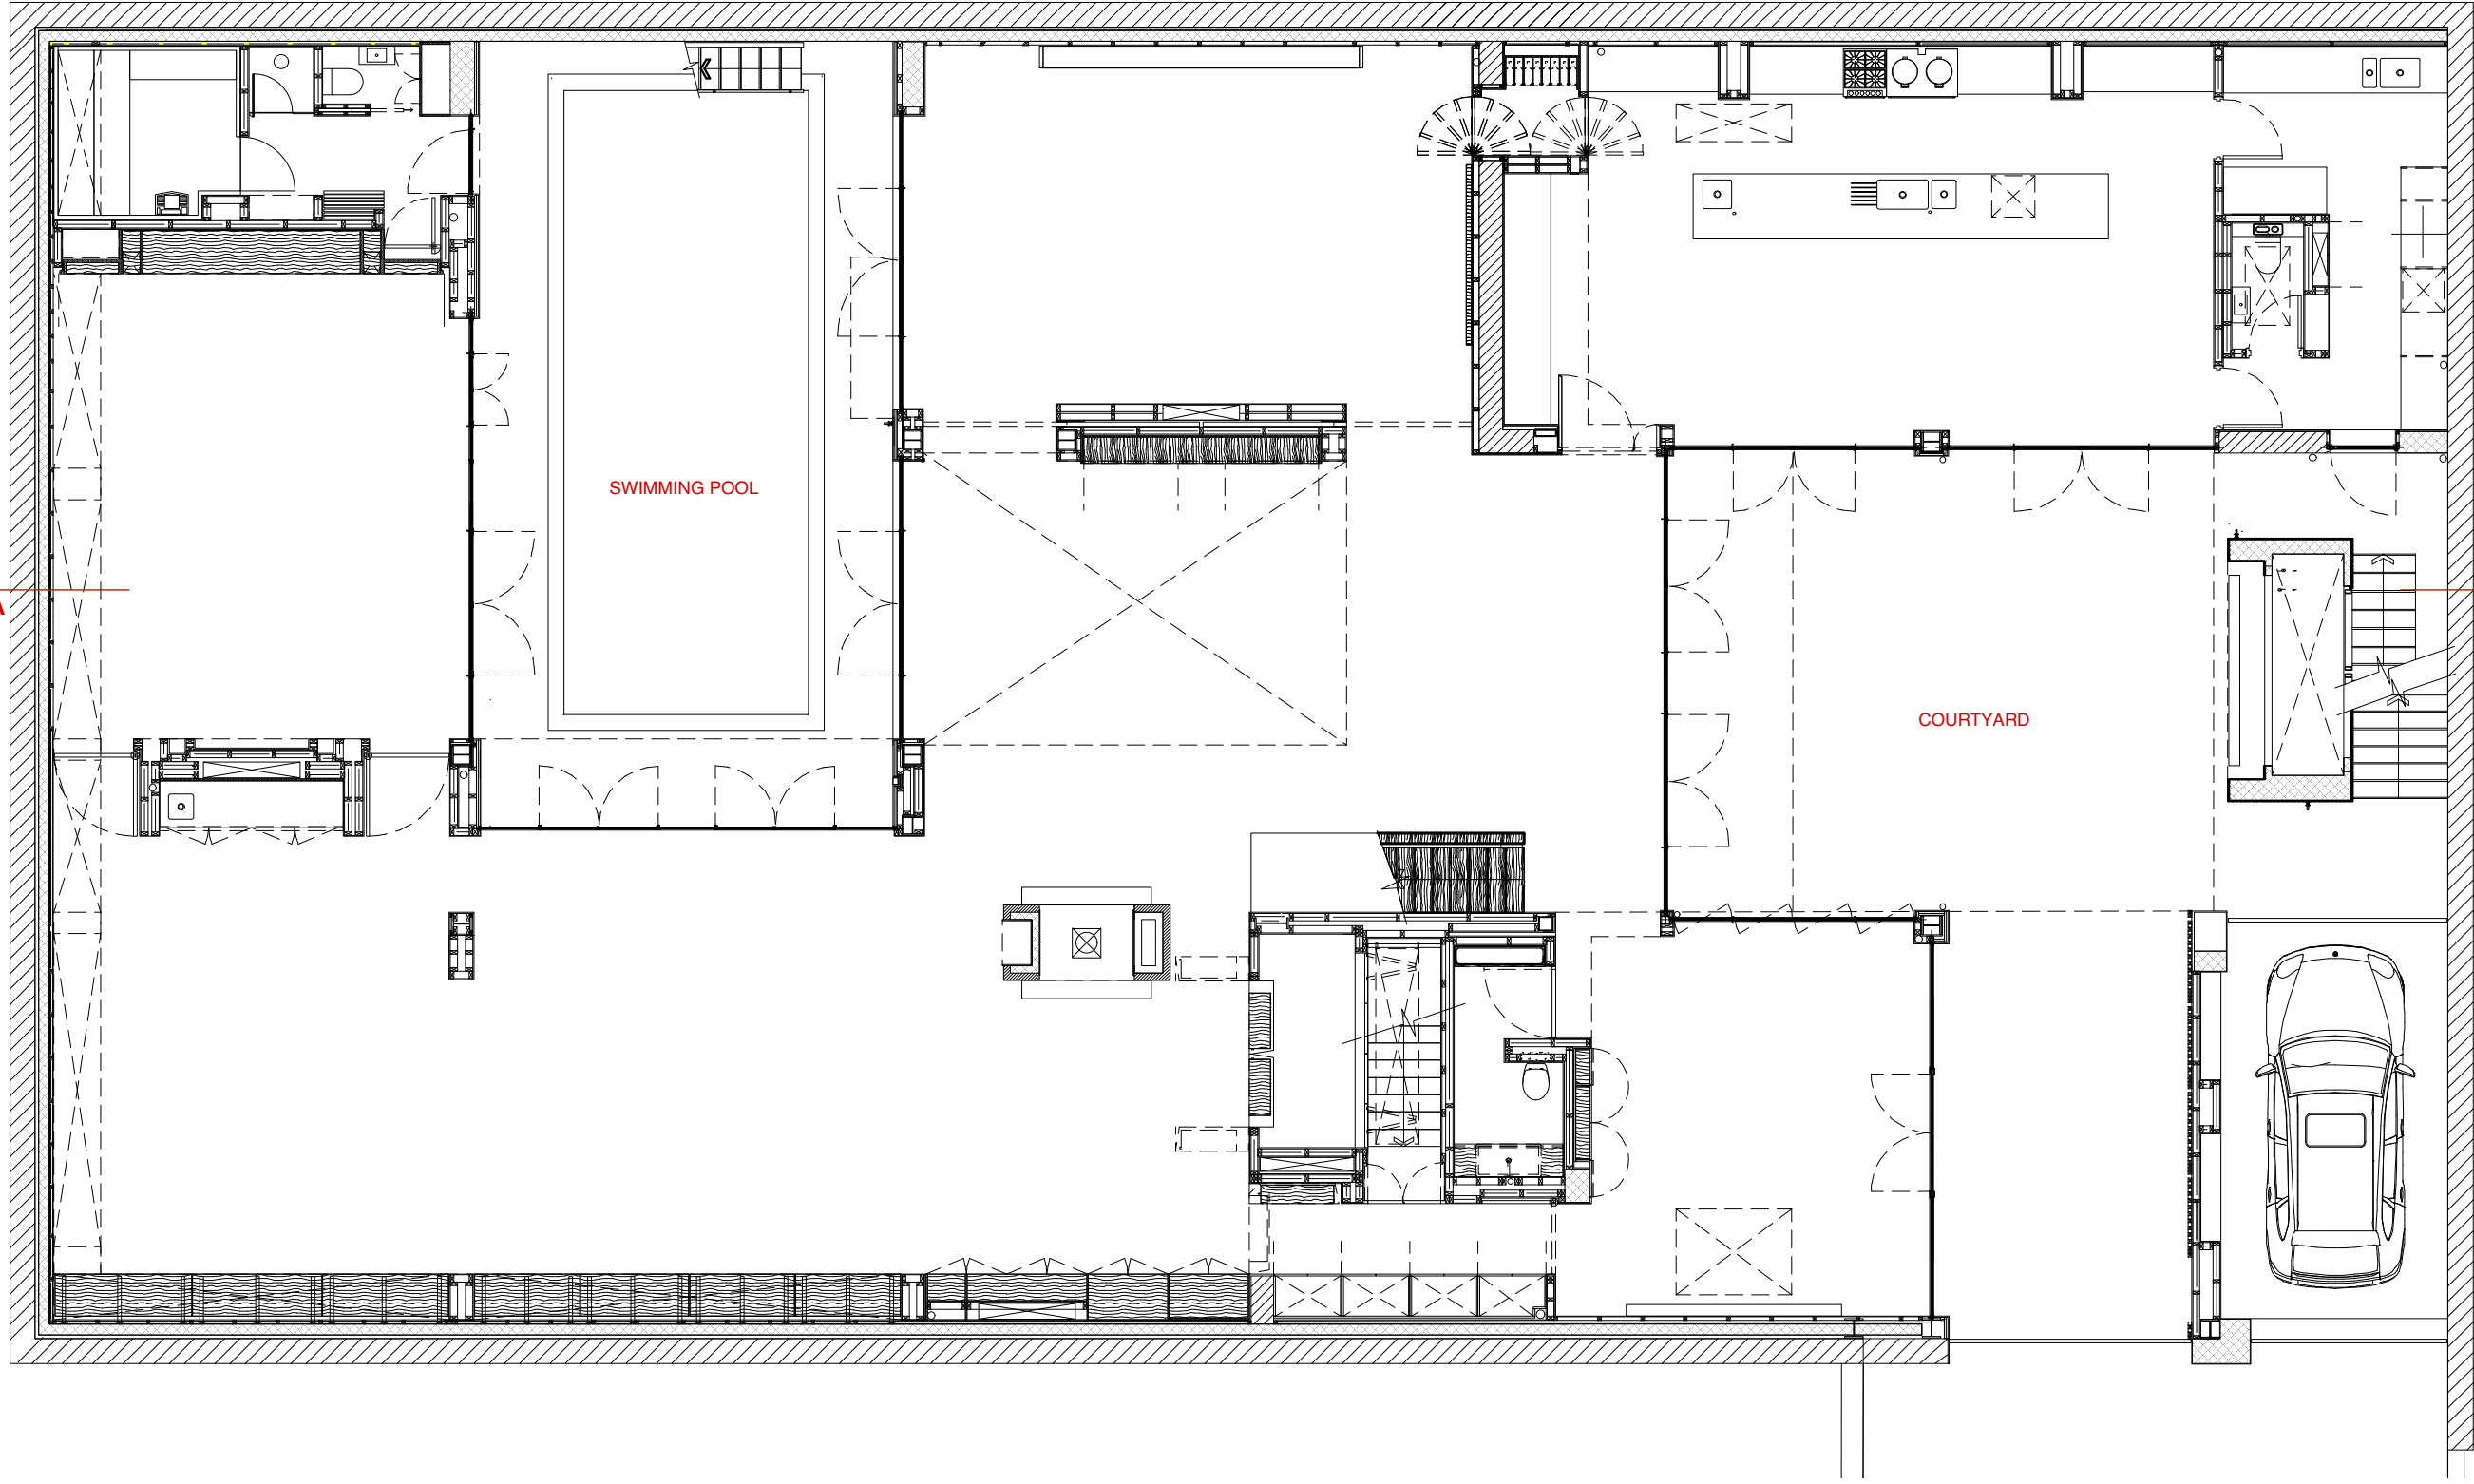

GROUND FLOOR PLAN as existing

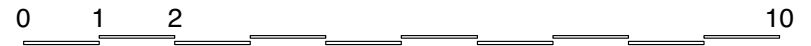

83-84 Berwick Street London W1F 8TS T 020 7734 8310 F 020 7734 8301

client

Sarah Eglise

project

Fitzroy Yard
Primrose Hill
London NW1

drawing title

Ground Floor Plan
as existing


date	drawn by	revision
Feb 2016	OB	P1

scale	checked by	drawing
1:100@A3	OB	242.101

PLANNING ISSUE

revision notes

P1: 19.02.16 Initial Planning Issue

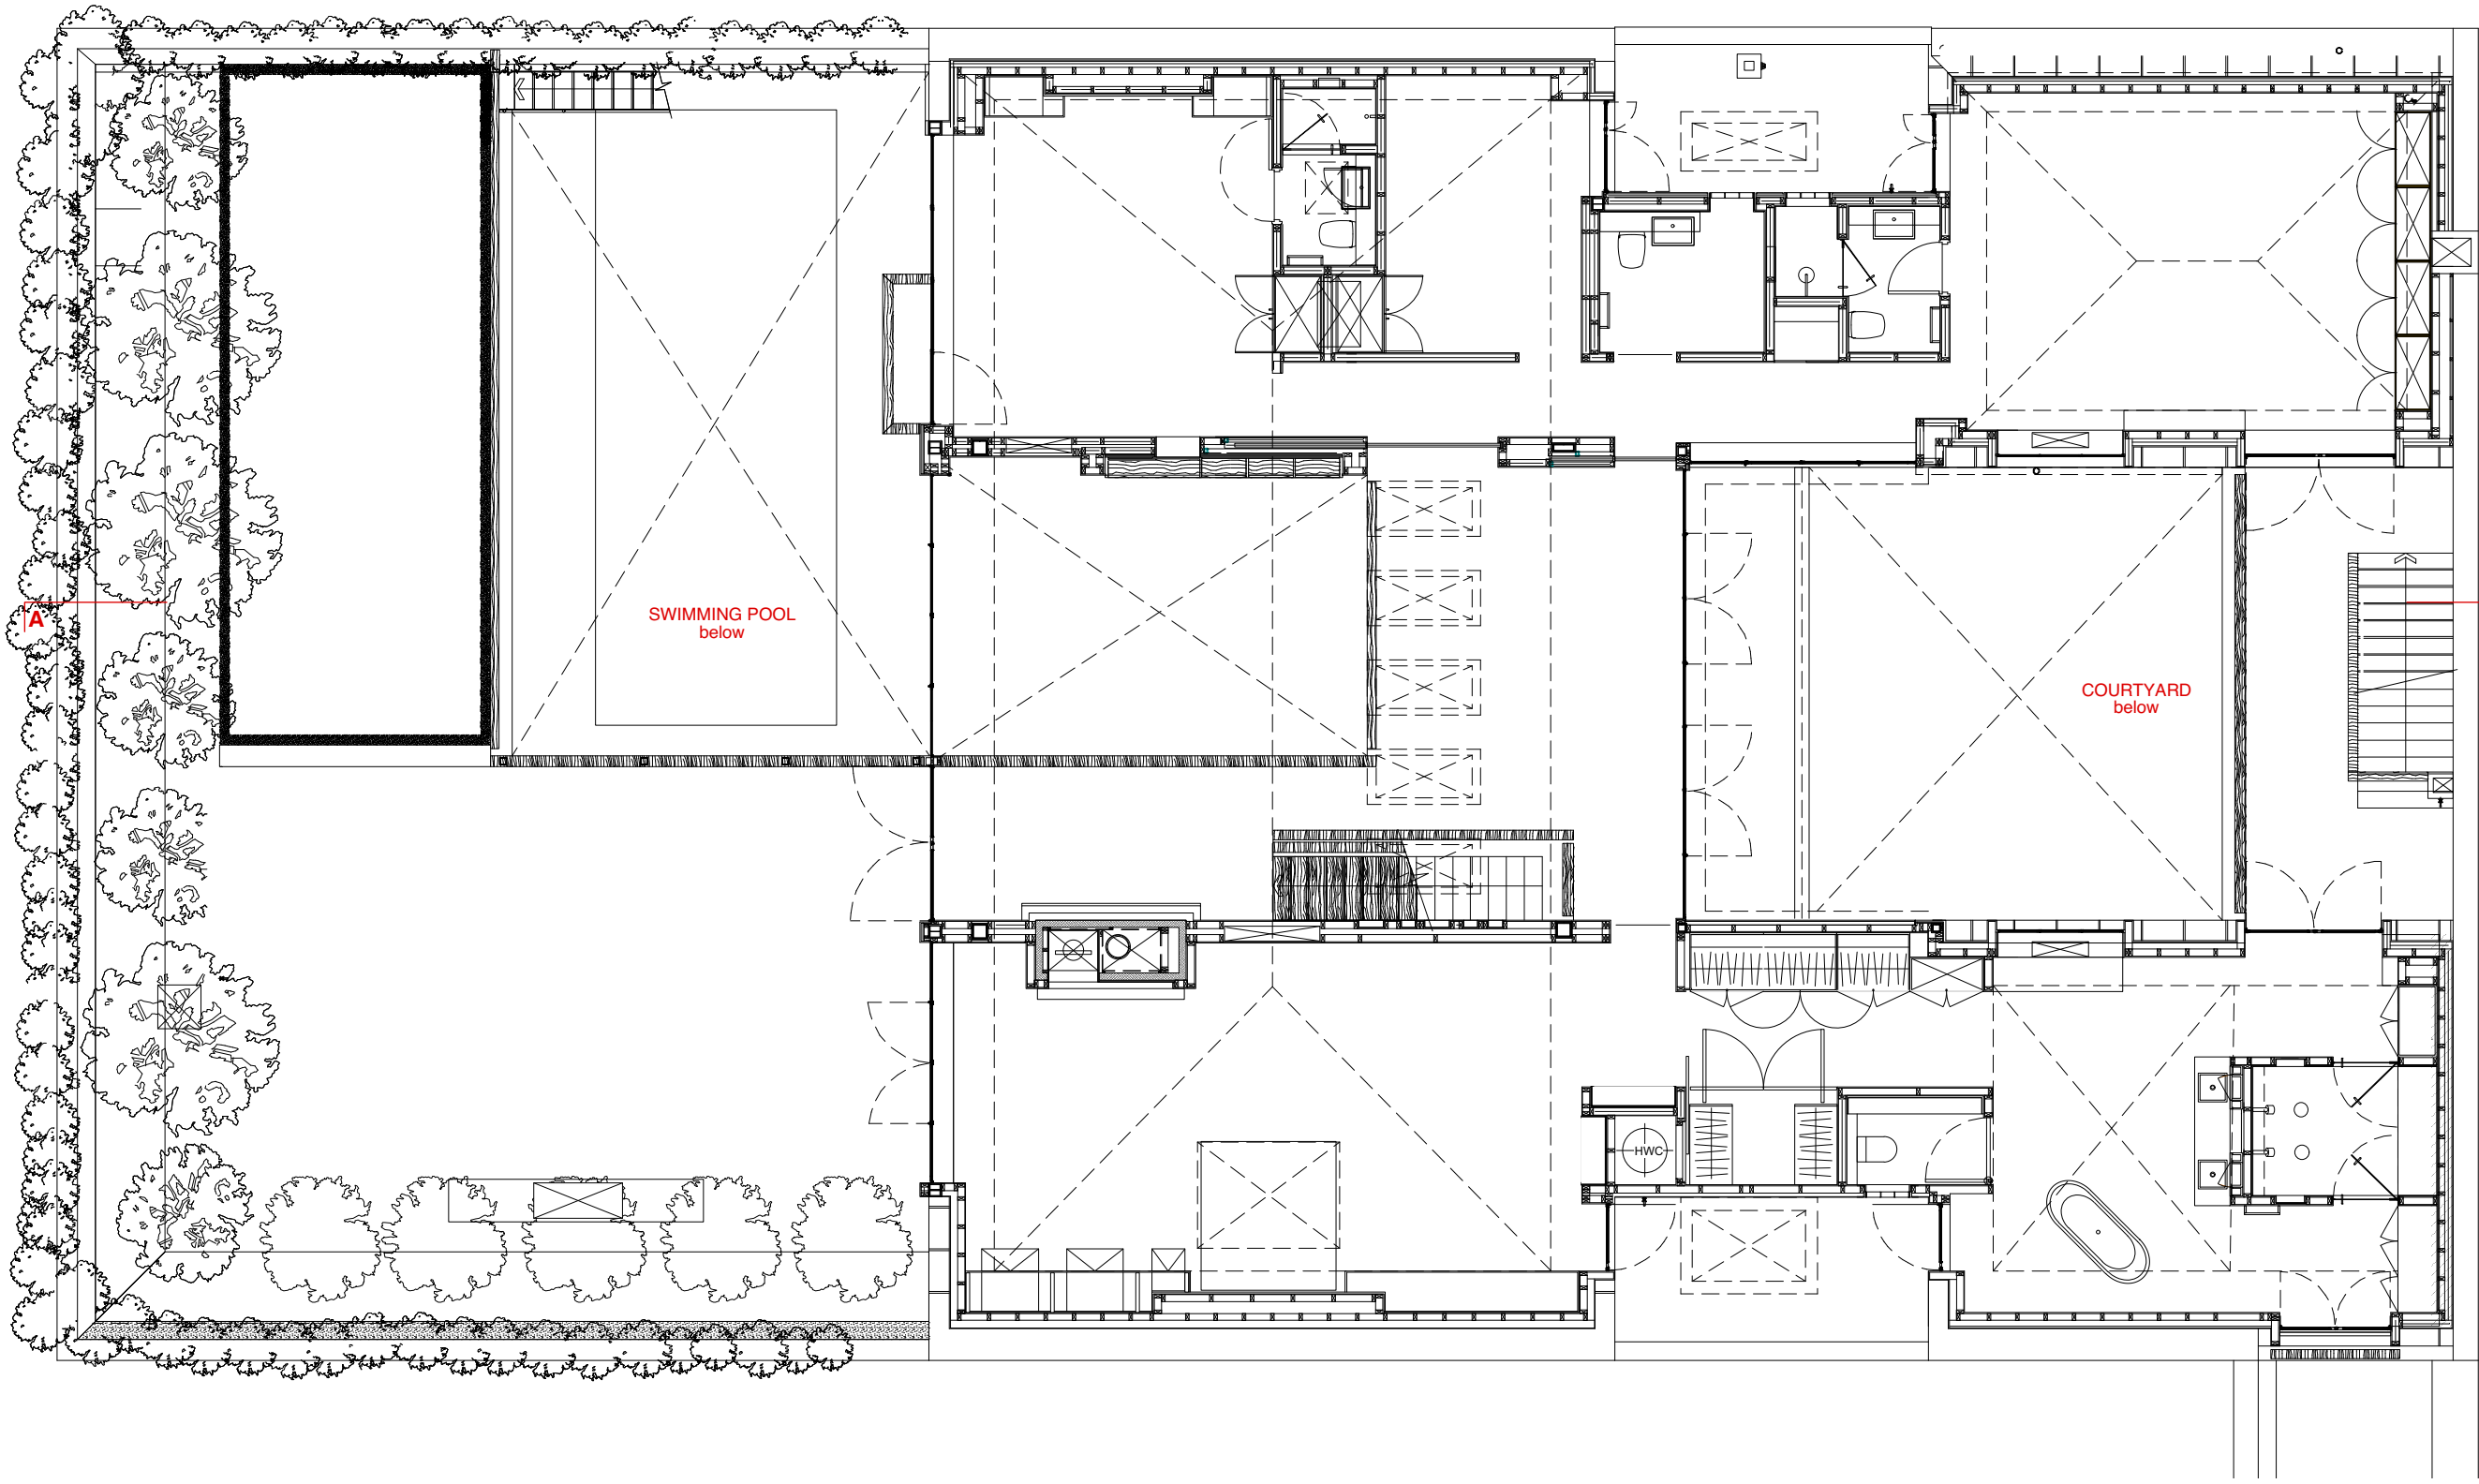

83-84 Berwick Street London W1F 8TS T 020 7734 8310 F 020 7734 8301

client

Sarah Eglise

project


Fitzroy Yard
Primrose Hill
London NW1

drawing title

First Floor Plan
as existing

date	drawn by	revision
Feb 2016	OB	P1

scale	checked by	drawing
1:100@A3	OB	242.102

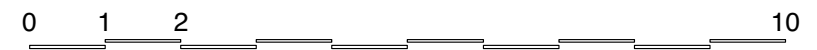


© 2015 Syte Architects Limited

drawing is copyright
use figured dimensions - do not scale dimensions from drawing
if the drawing exceeds the quantities in any way the architects are to be informed before work is commenced
drawing to be read in conjunction with structural engineer's drawings and specification

PLANNING ISSUE

revision notes

P1: 19.02.16 Initial Planning Issue

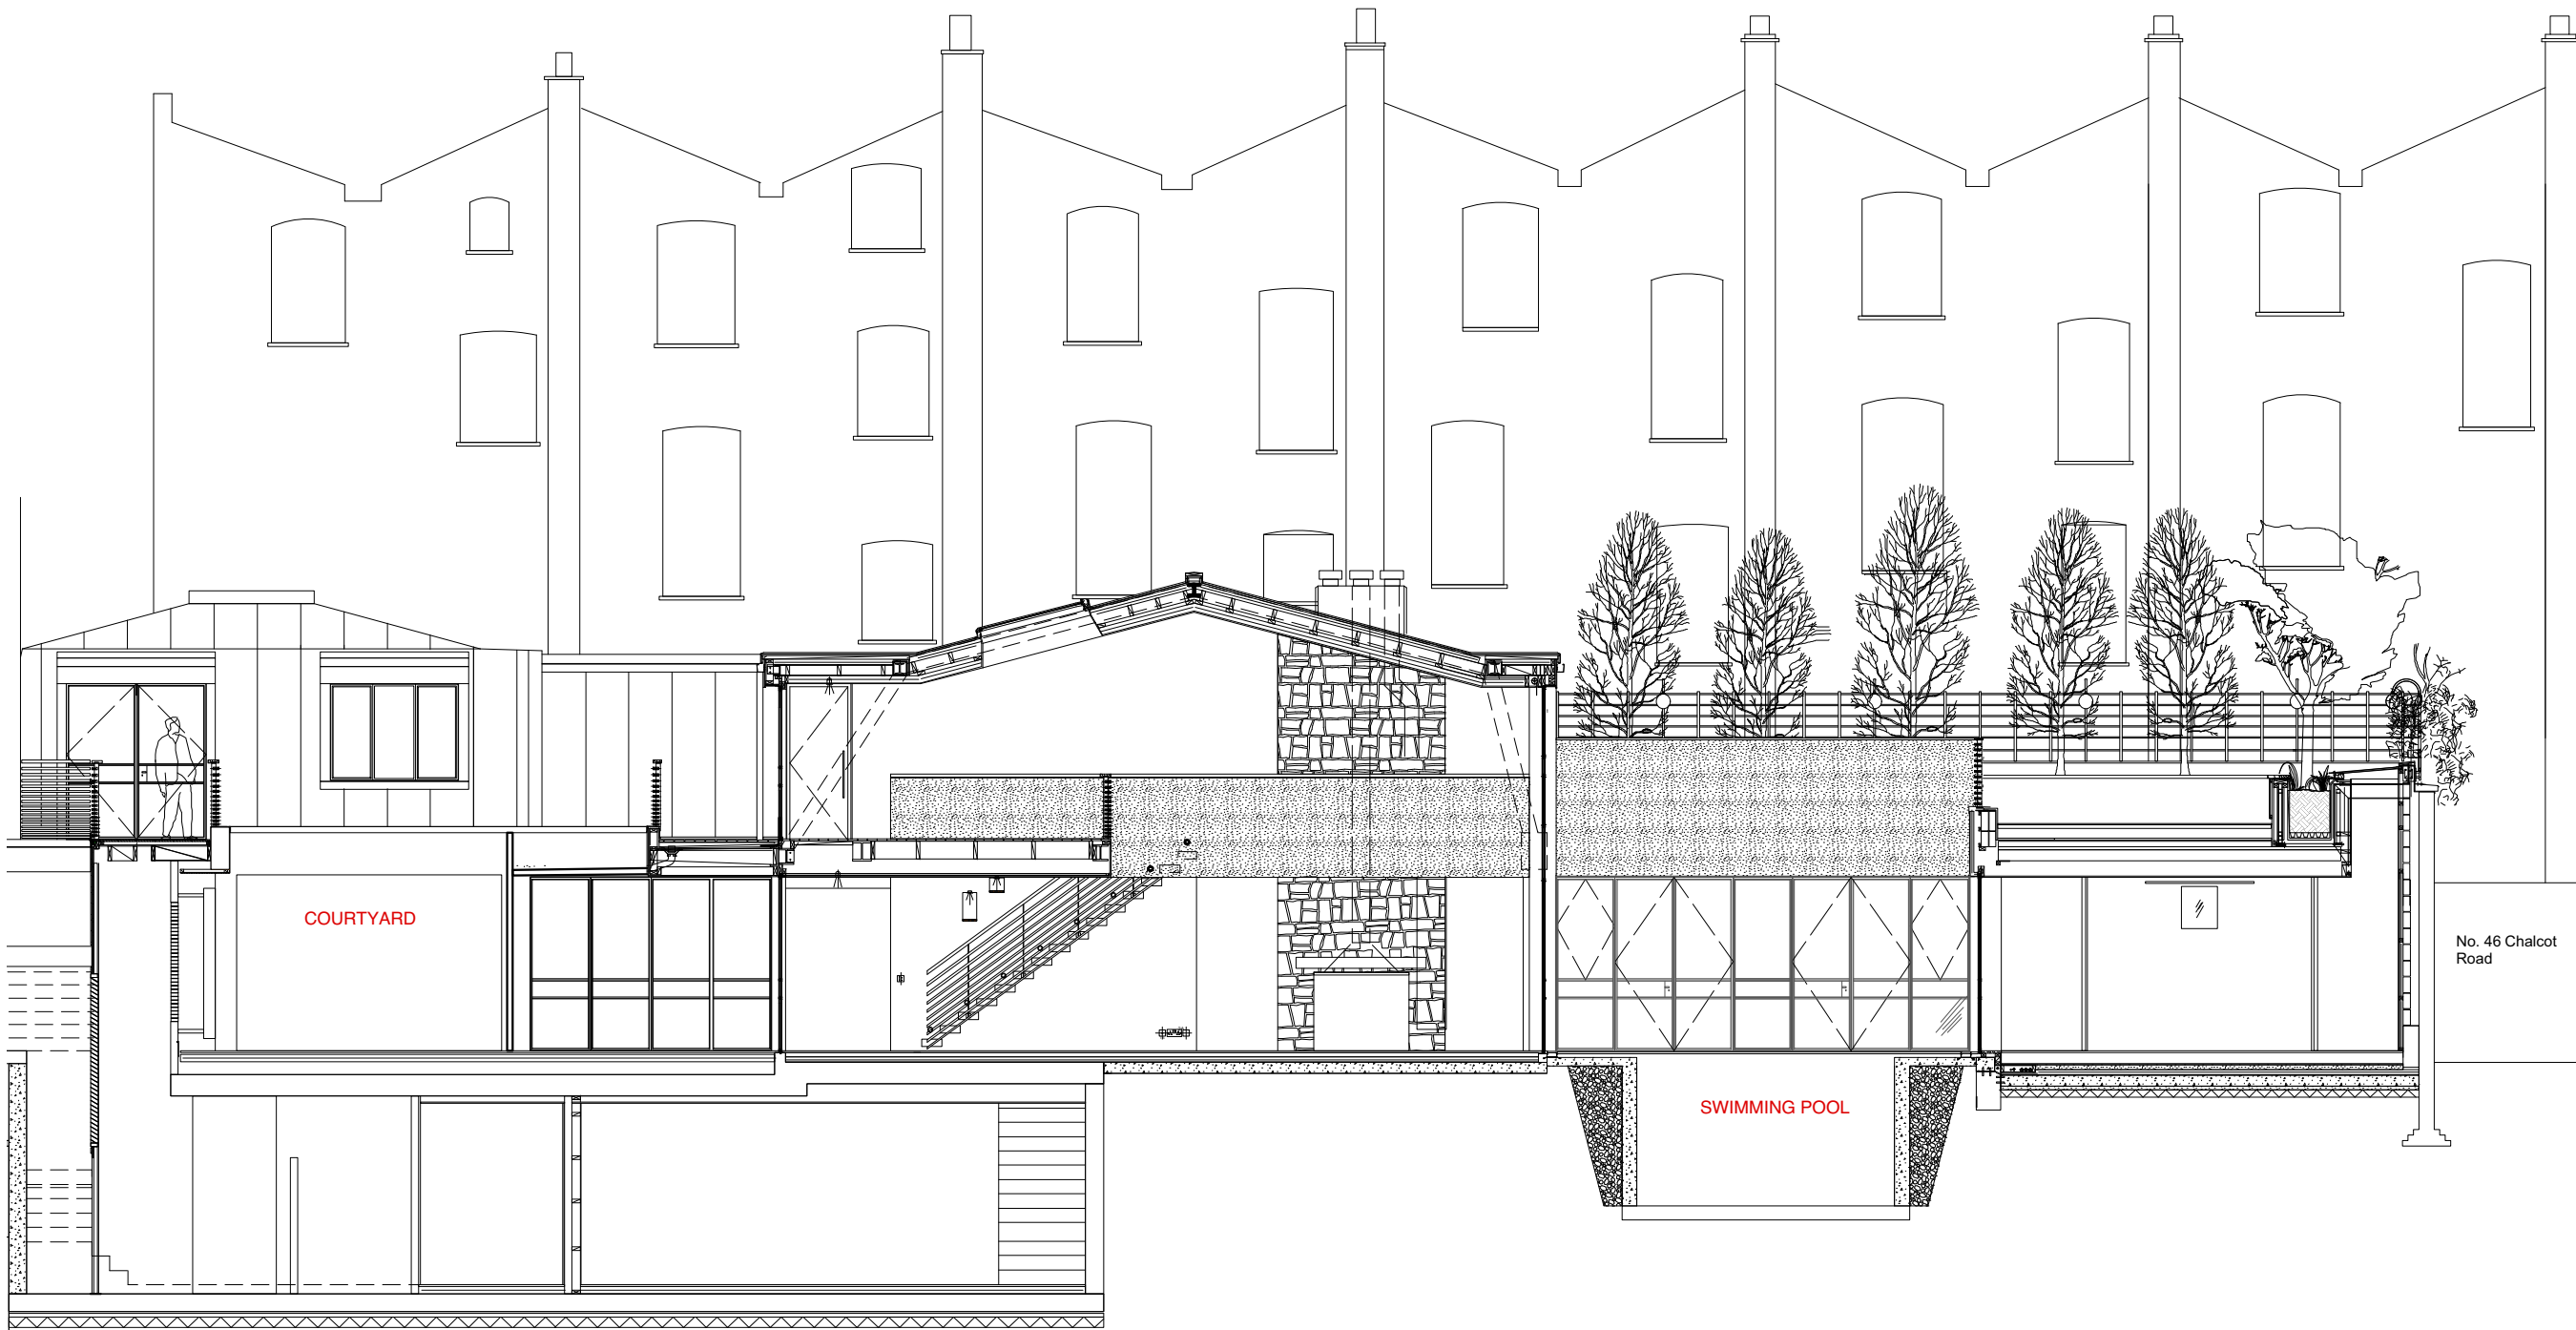

COURTYARD

SWIMMING POOL

No. 46 Chalcot Road

syte
ARCHITECTS

83-84 Berwick Street London W1F 8TS T 020 7734 8310 F 020 7734 8301

client

Sarah Eglise

project

Fitzroy Yard
Primrose Hill
London NW1

drawing title

Section AA
as existing

date	drawn by	revision
------	----------	----------

Feb 2016	OB	P1
----------	----	----

scale	checked by	drawing
-------	------------	---------

1:100@A3	OB	242.110
----------	----	---------

SECTION AA as existing

