
Highlighted changes from consented scheme 2015/5731/P:

This page shows the amended proposal in black with an overlay of the consented scheme (2015/5731/P) in

This is to show, what amendments have been made to the consented scheme.

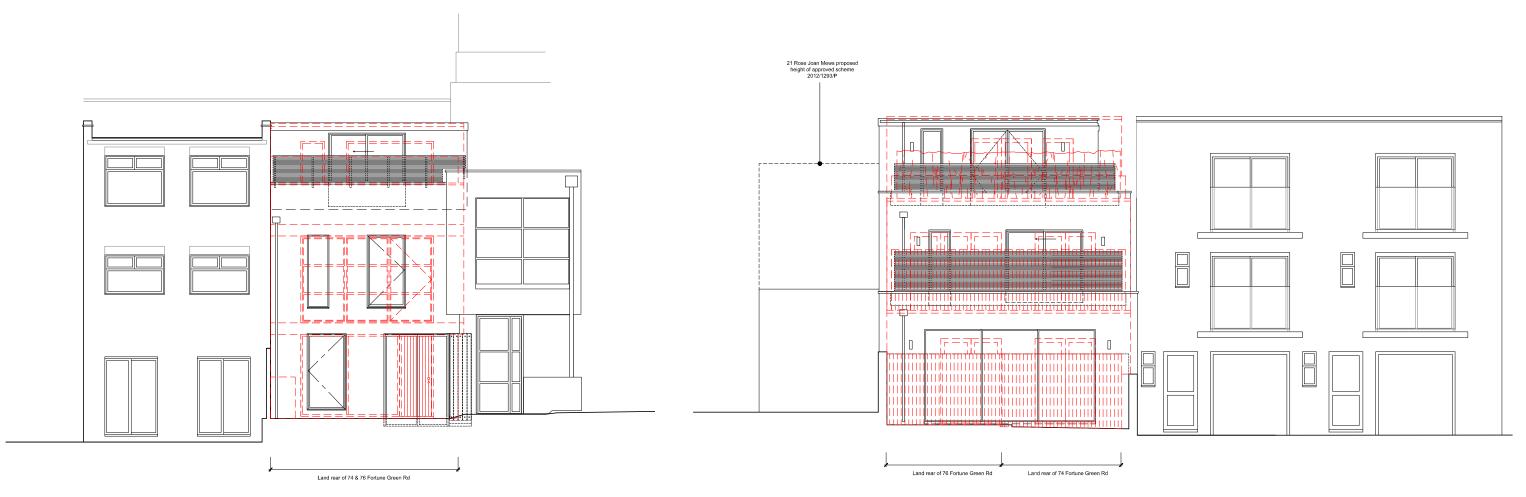

Proposed front elevation Proposed rear elevation

revisions key plan date rev

18.05.16 A

External materials amended

Elevation changes (front, side, rear)

DMFK Architects Ltd take no responsibility for dimensions obtained by scaling from this drawing. If no dimension is shown the recipient must ascertain the dimension specifically from the architect or by site measurement and may not rely on the drawing. Supply of the drawing in digital form is solely for convenience and no reliance may be placed on any data in digital form. All data must be checked against hard copy. This drawing is issued for design intent only and should not be used for construction unless stated.

copyright
This drawing is the property of dMFK Architects ltd. No disclosure or copy of it may be made without the written permission of dMFK Architects ltd.

DE METZ FORBES KNIGHT ARCHITECTS the old library 119 cholmley gardens london nw6 1aa t 020 7435 1144 f 020 7435 0884 mail info@dmfk.co.uk project drawing title Land to The Rear of Highlighted changes from 74 & 76 Fortune Green Road scale at A1 scale at A3 drawn date 1:50 1:100 CP MAY 16 revision project no. drawing no.

A50

1852a