


## GROUND FLOOR PLAN

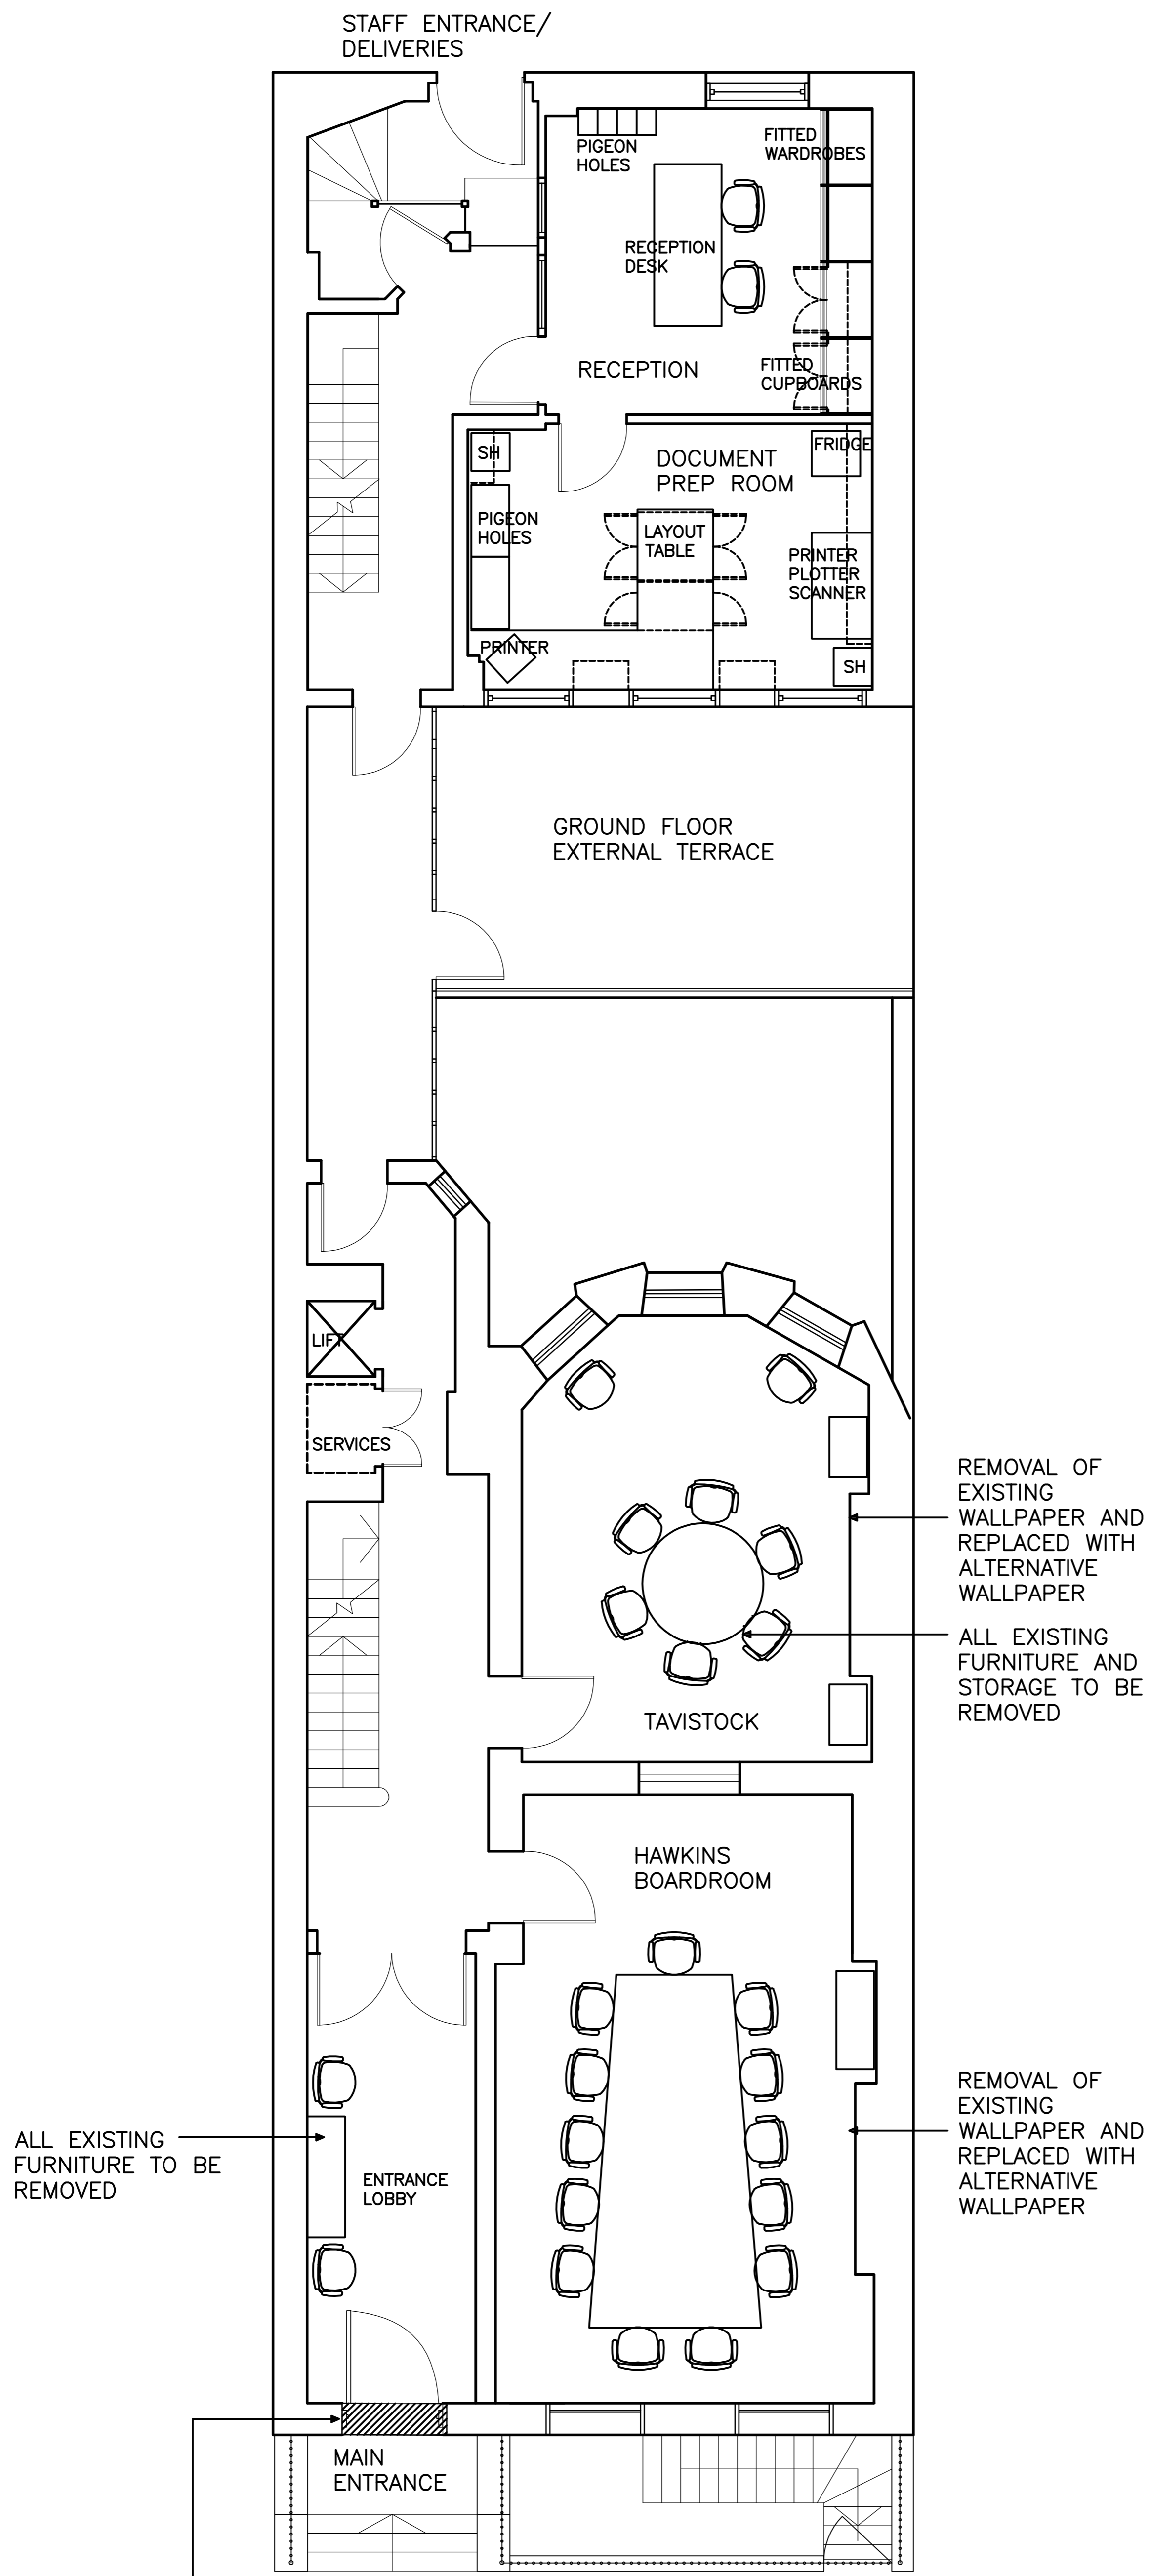

EXISTING DOOR AND FRAME TO BE RESTORED AND RECONDITIONED TO ALLOW THE DOOR LEAF TO FULLY ENGAGE WITH THE FRAME REBATE AND THE REALIGNMENT OF THE LOCK SETS AND BOLTS TO FACILITATE LOCKING AND SECURING OF THE DOOR.

Rev:	Date:	Details:	By:	Chk:
D	20.05.16	Listed Building Consent Application	EJW	
C	16.05.16	Amendments to annotations and title	EJW	
B	05.05.16	Amendments to annotations	EJW	
A	15.04.16	Amendments to staff reception	EJW	

Rev: Date: Details: By: Chk:

**EngineRoom**

EngineRoom  
Unit E, Bristol Court  
Martlesham Heath  
Betts Avenue  
Ipswich IP5 3RY

**PLANNING**

Client / Location:  
SCHILLINGS INTERNATIONAL LLP  
41 Bedford Square  
London WC1B 3HX

Drawing:  
**Strip Out, Removal and  
Dismantling Plans**

Scale:	Date:	Drawn:	Check:
1:50 @ A1	04.04.16	EJW	
Job No:	Dwg No:	Rev:	
1501007	201	D	