



FIRST FLOOR PLAN

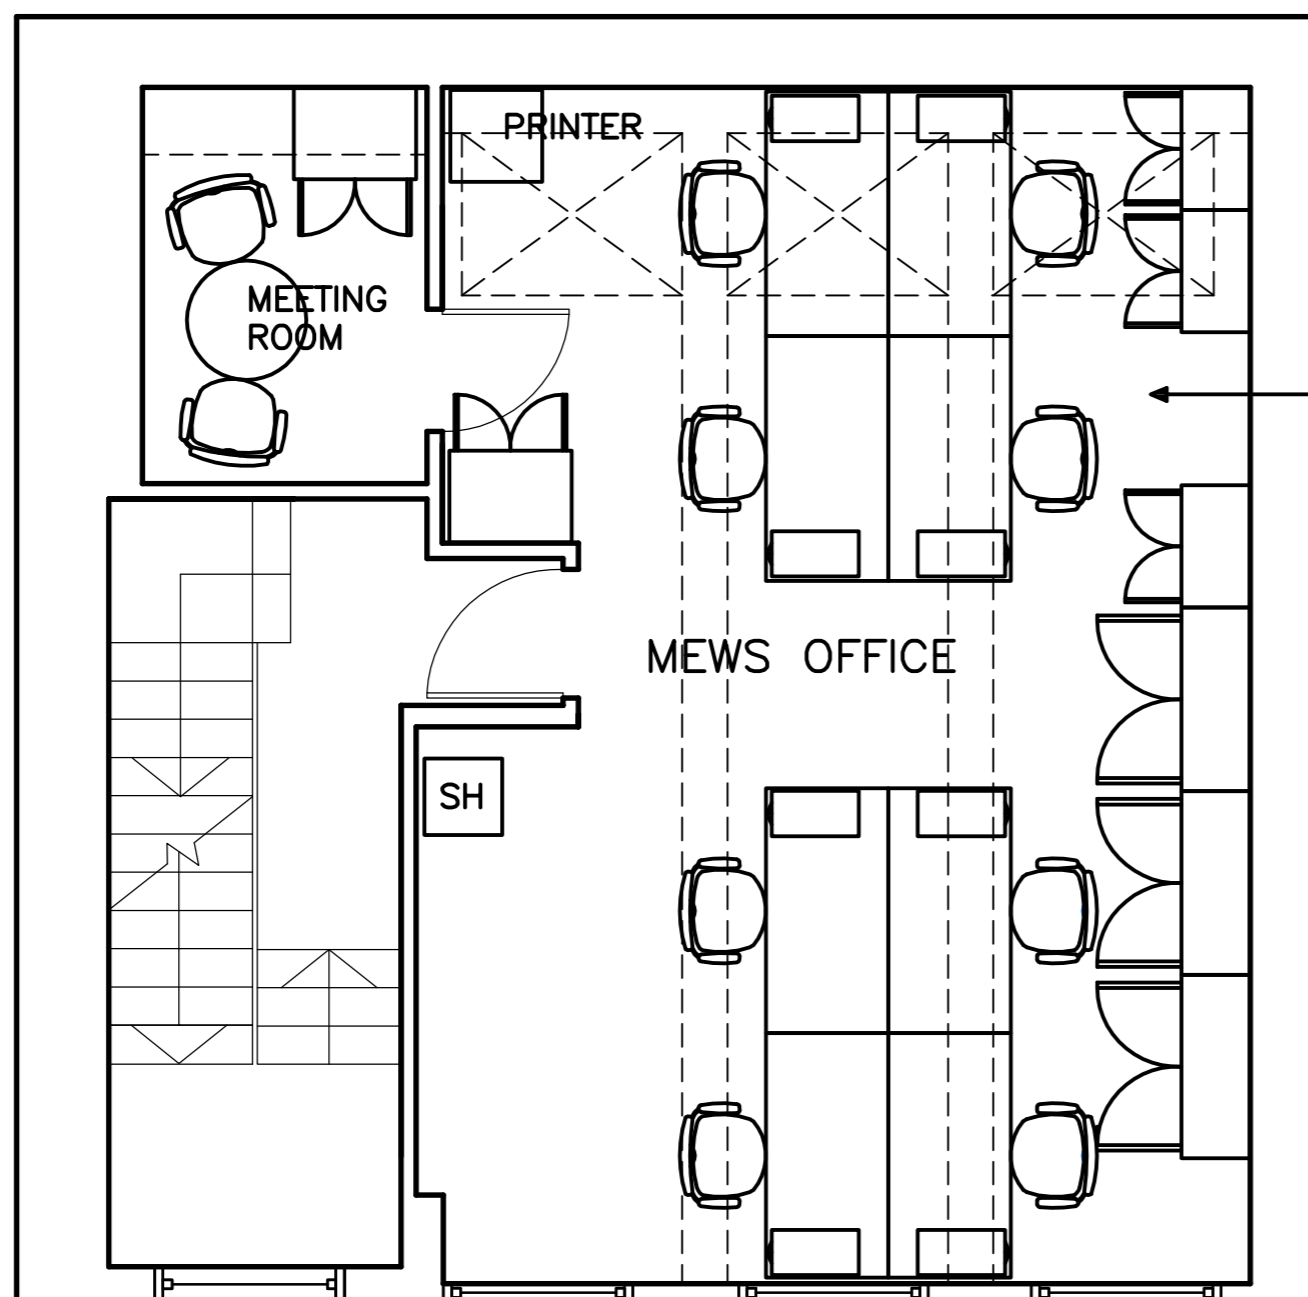

ALL EXISTING FURNITURE AND STORAGE TO BE REMOVED

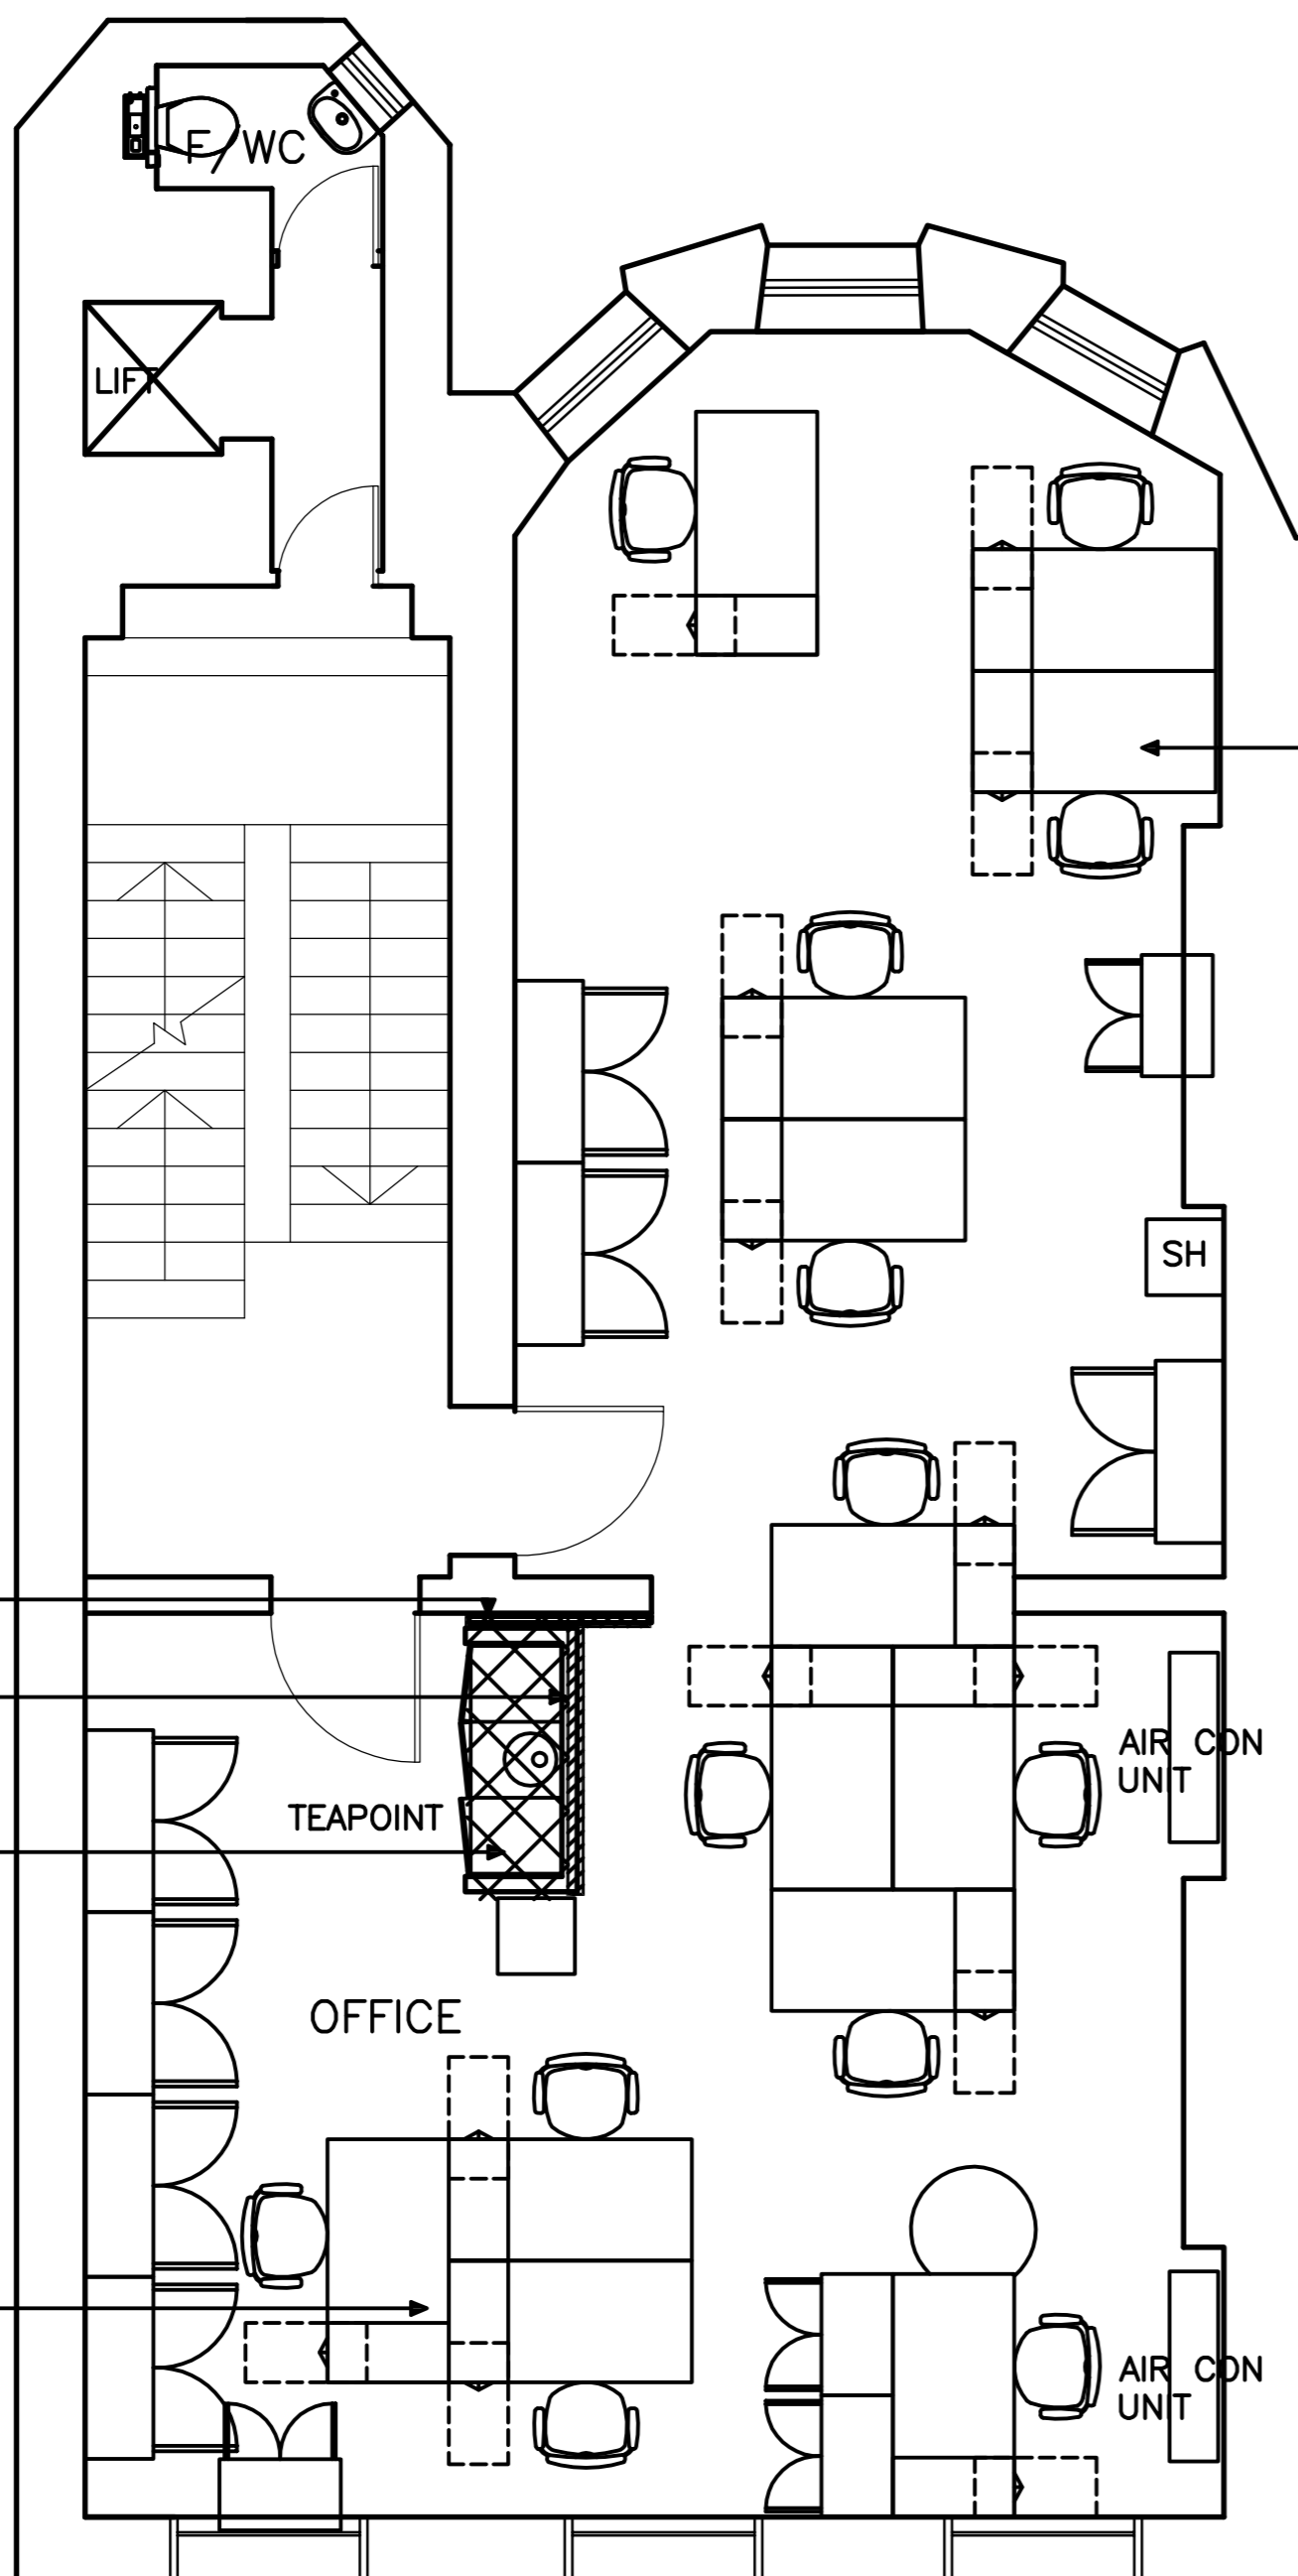

ALL EXISTING FURNITURE AND STORAGE TO BE REMOVED

REMOVE EXISTING 2 NO. MDF HINGED PANEL DOORS
REMOVE EXISTING PARTITION WALL
REMOVE EXISTING FREE STANDING FURNITURE CONTAINING EXISTING TEAPOINT SERVICES TO BE RELOCATED TO SPINE WALL

ALL EXISTING FURNITURE AND STORAGE TO BE REMOVED

D	20.05.16	Listed Building Consent Application	EJW
C	16.05.16	Amendments to annotations and title	EJW
B	05.05.16	Amendments to annotations	EJW
A	15.04.16	Demolition notes revised	EJW

Rev: Date: Details: By: Chk:

EngineRoom

EngineRoom
Unit E, Bristol Court
Martlesham Heath
Betts Avenue
Ipswich IP5 3RY

PLANNING

Client / Location:
SCHILLINGS INTERNATIONAL LLP
41 Bedford Square
London WC1B 3HX

Drawing:
Strip Out, Removal and Dismantling Plans

Scale: 1:50 @ A1	Date: 04.04.16	Drawn: EJW	Check:
Job No: 1501007	Dwg No: 202	Rev: D	