


Notes:
To be read in conjunction with drawings & specifications by other consultants / specialist contractors




EXISTING PLANT ELEVATION
scale 1:100

PROPOSED PLANT ELEVATION
scale 1:100

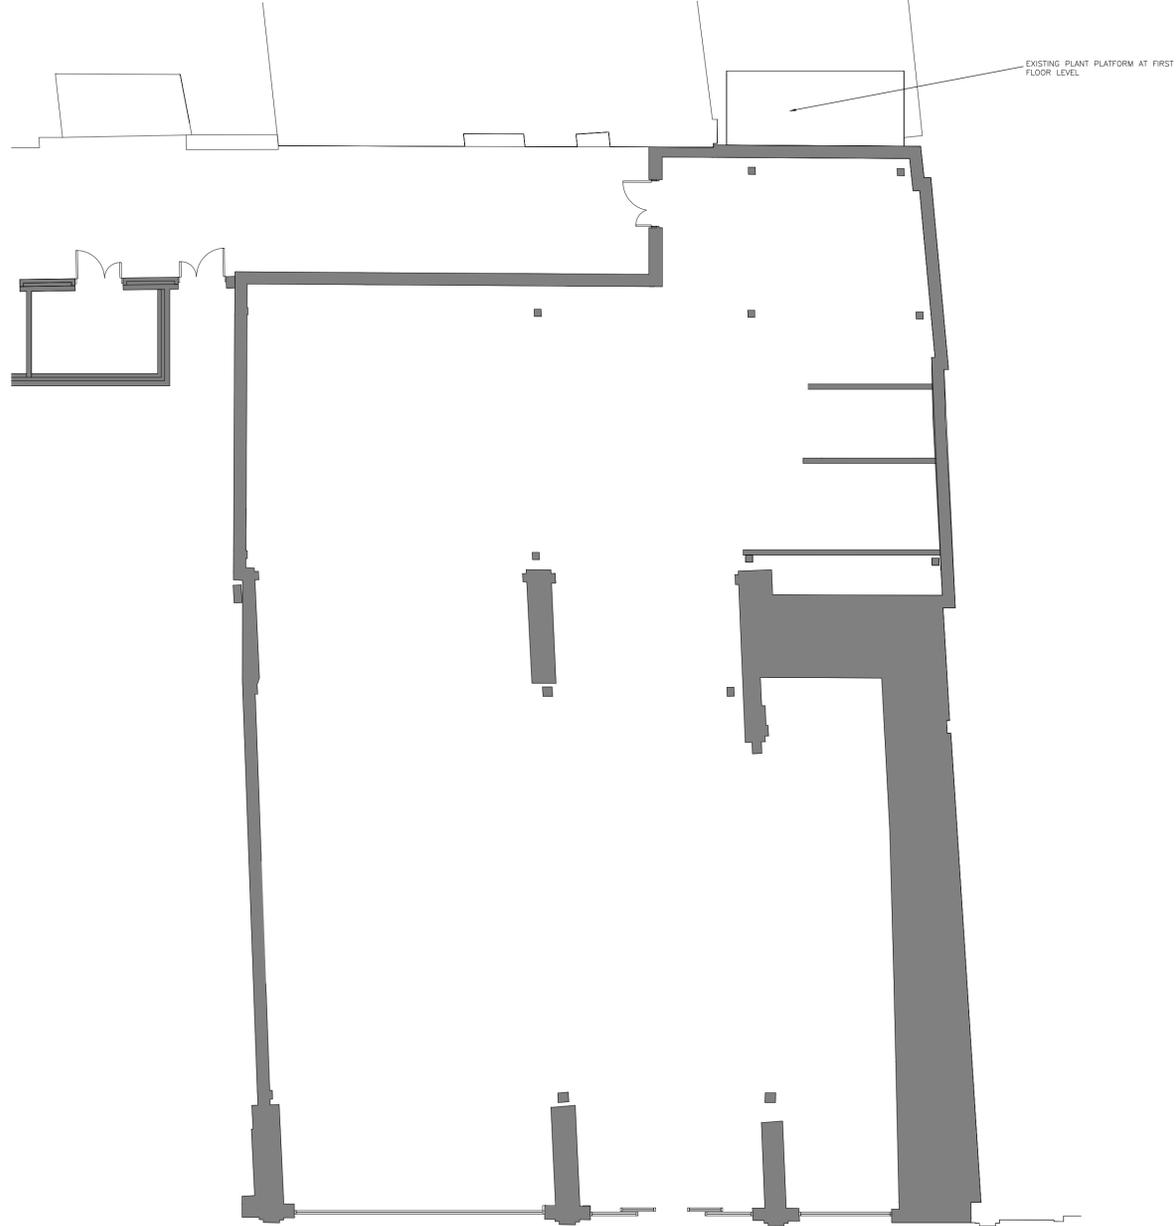

EXISTING FLOOR PLAN
scale 1:100

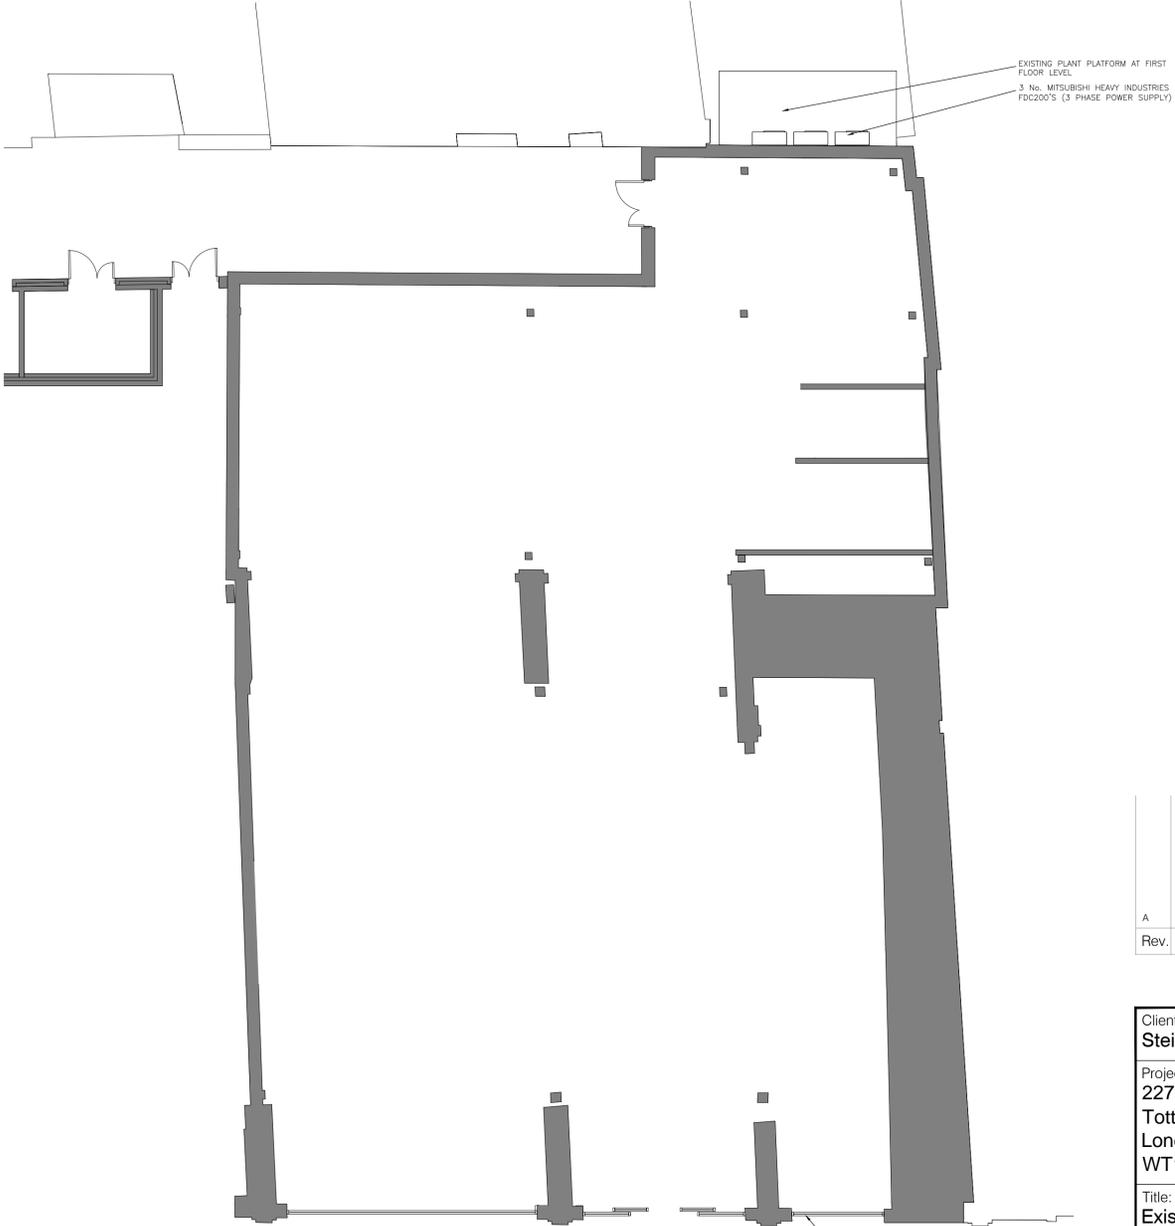

PROPOSED FLOOR PLAN
scale 1:100

Rev.	Date	Comments
A	10.05.16	Shopfront respray note added. Elevations added.

PLANNING

Client:
Steinhoff UK Group Properties Ltd

Project:
227-233
Tottenham Court Road
London
WT1 7QF

Title:
Existing and Proposed Plans

Project No.:	Date:
2176	29.04.16
Drawing No.:	Rev.:
31	A
Scale:	Drawn:
1:100 @ A1	SGR

twentytwenty
Retail Consultants

The Granary, Cornwells Farm, Shepphurst Lane,
Marden, Kent. TN12 9NS
tel: 01622 832202 fax: 01622 832422
e-mail: office@twentytwentytd.co.uk
web: www.twentytwentytd.co.uk