



1 PR SITE PLAN
1:100

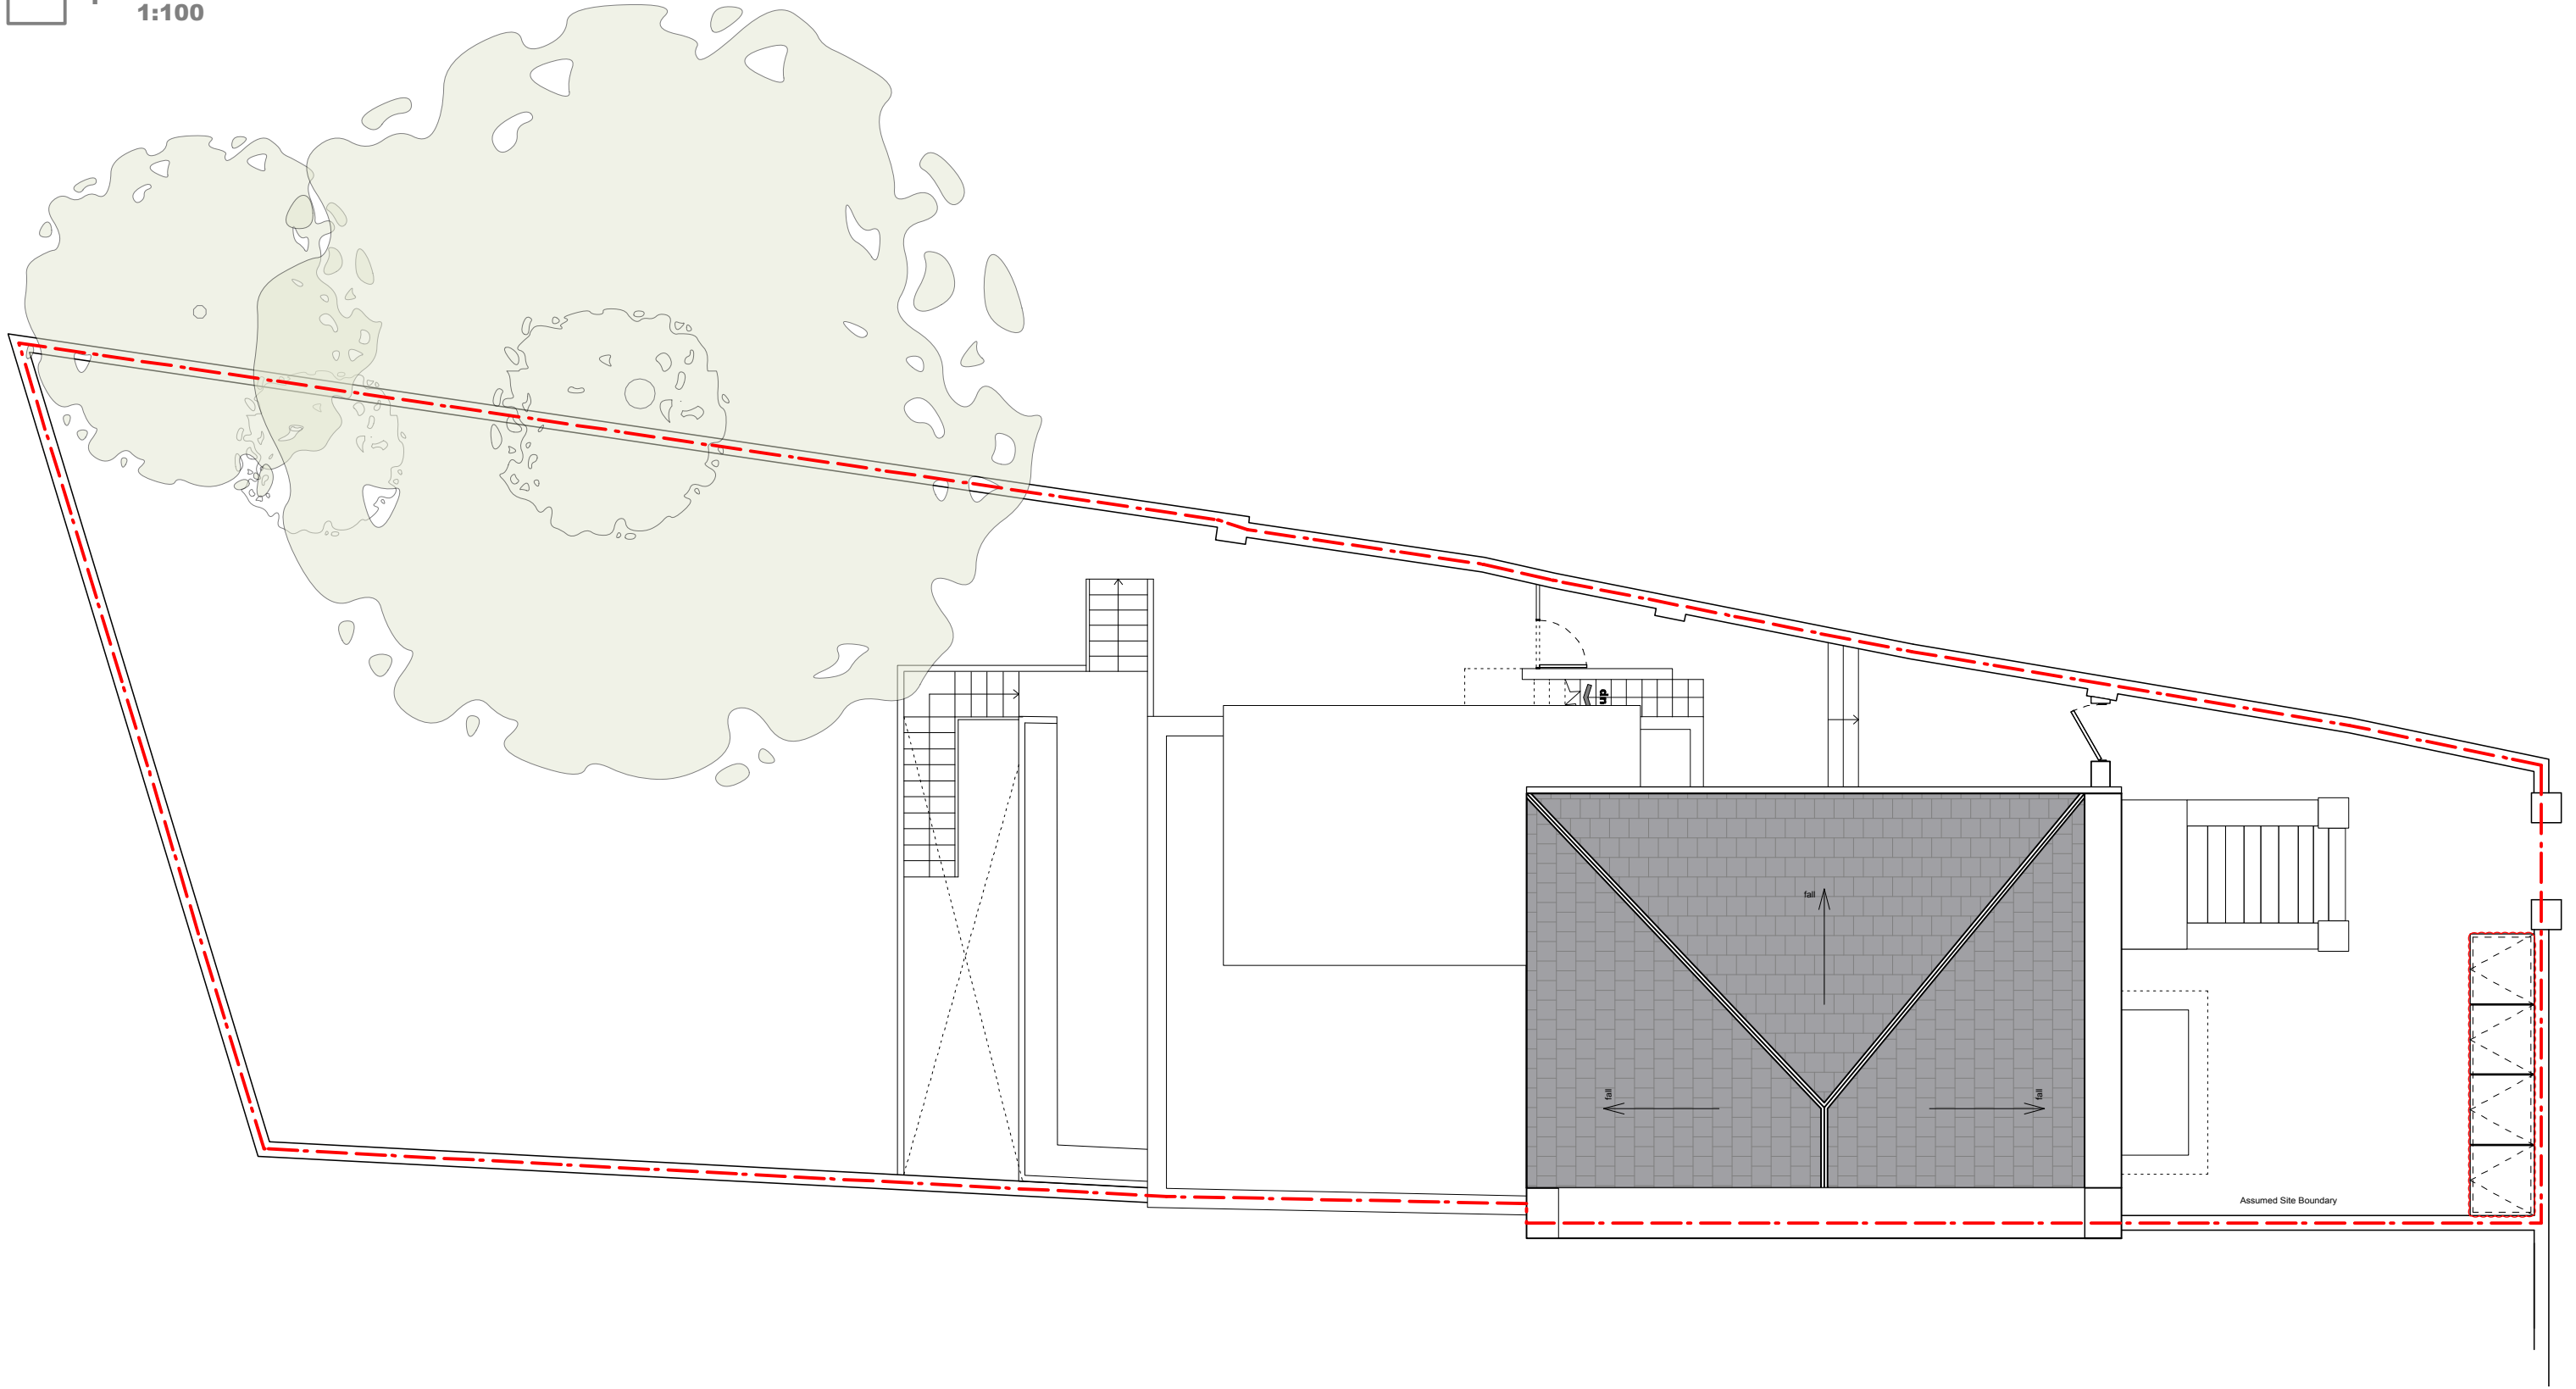


	KEY Existing Walls Proposed Walls Pr Concrete Wall Pr Block Wall Pr Brick Wall	Site Boundary Adjoining Property Walls Removed Ceiling Line Over Cornice Over	SITE PLAN + ORIENTATION 	GENERAL NOTE Refer to 000's for existing drawings Refer to 100's for proposed plans Refer to 200's for proposed elevations Refer to 300's for proposed sections Refer to 400's for room elevations Refer to 500's for details Refer to 600's for schedules	STATUS NON-MATERIAL AMENDMENT	NO. REVISION DATE AUTHOR CHECKED	DO NOT SCALE FROM THIS DRAWING <small>DIMENSIONS WMOR takes no responsibility for dimensions obtained by scaling from this drawing. If no dimension is shown the recipient must ascertain the dimension specifically from the architect or by site measurement and may not rely on the drawing. Supply of the drawing in digital form is solely for convenience and no reliance may be placed on any data in digital form. This drawing is issued for design intent only and should not be used for construction unless stated.</small> <small>COPYRIGHT This drawing is the property of Well-done Medium Or Rare Ltd. No disclosure or copy of it may be made without the written permission of WMOR Ltd.</small>	Project Stage Date Project No. Drawn By Title Scale Drawing No. / Rev	ROCHESTER ROAD NMA APPLICATION MAY 2016 208 VT PROPOSED PLANS 1:100 100
	The Old Studio, Clapham North Arts Centre, 26-32 Voltaire Road, London, SW4 6DH info@wmor.co.uk 0207 8199281								

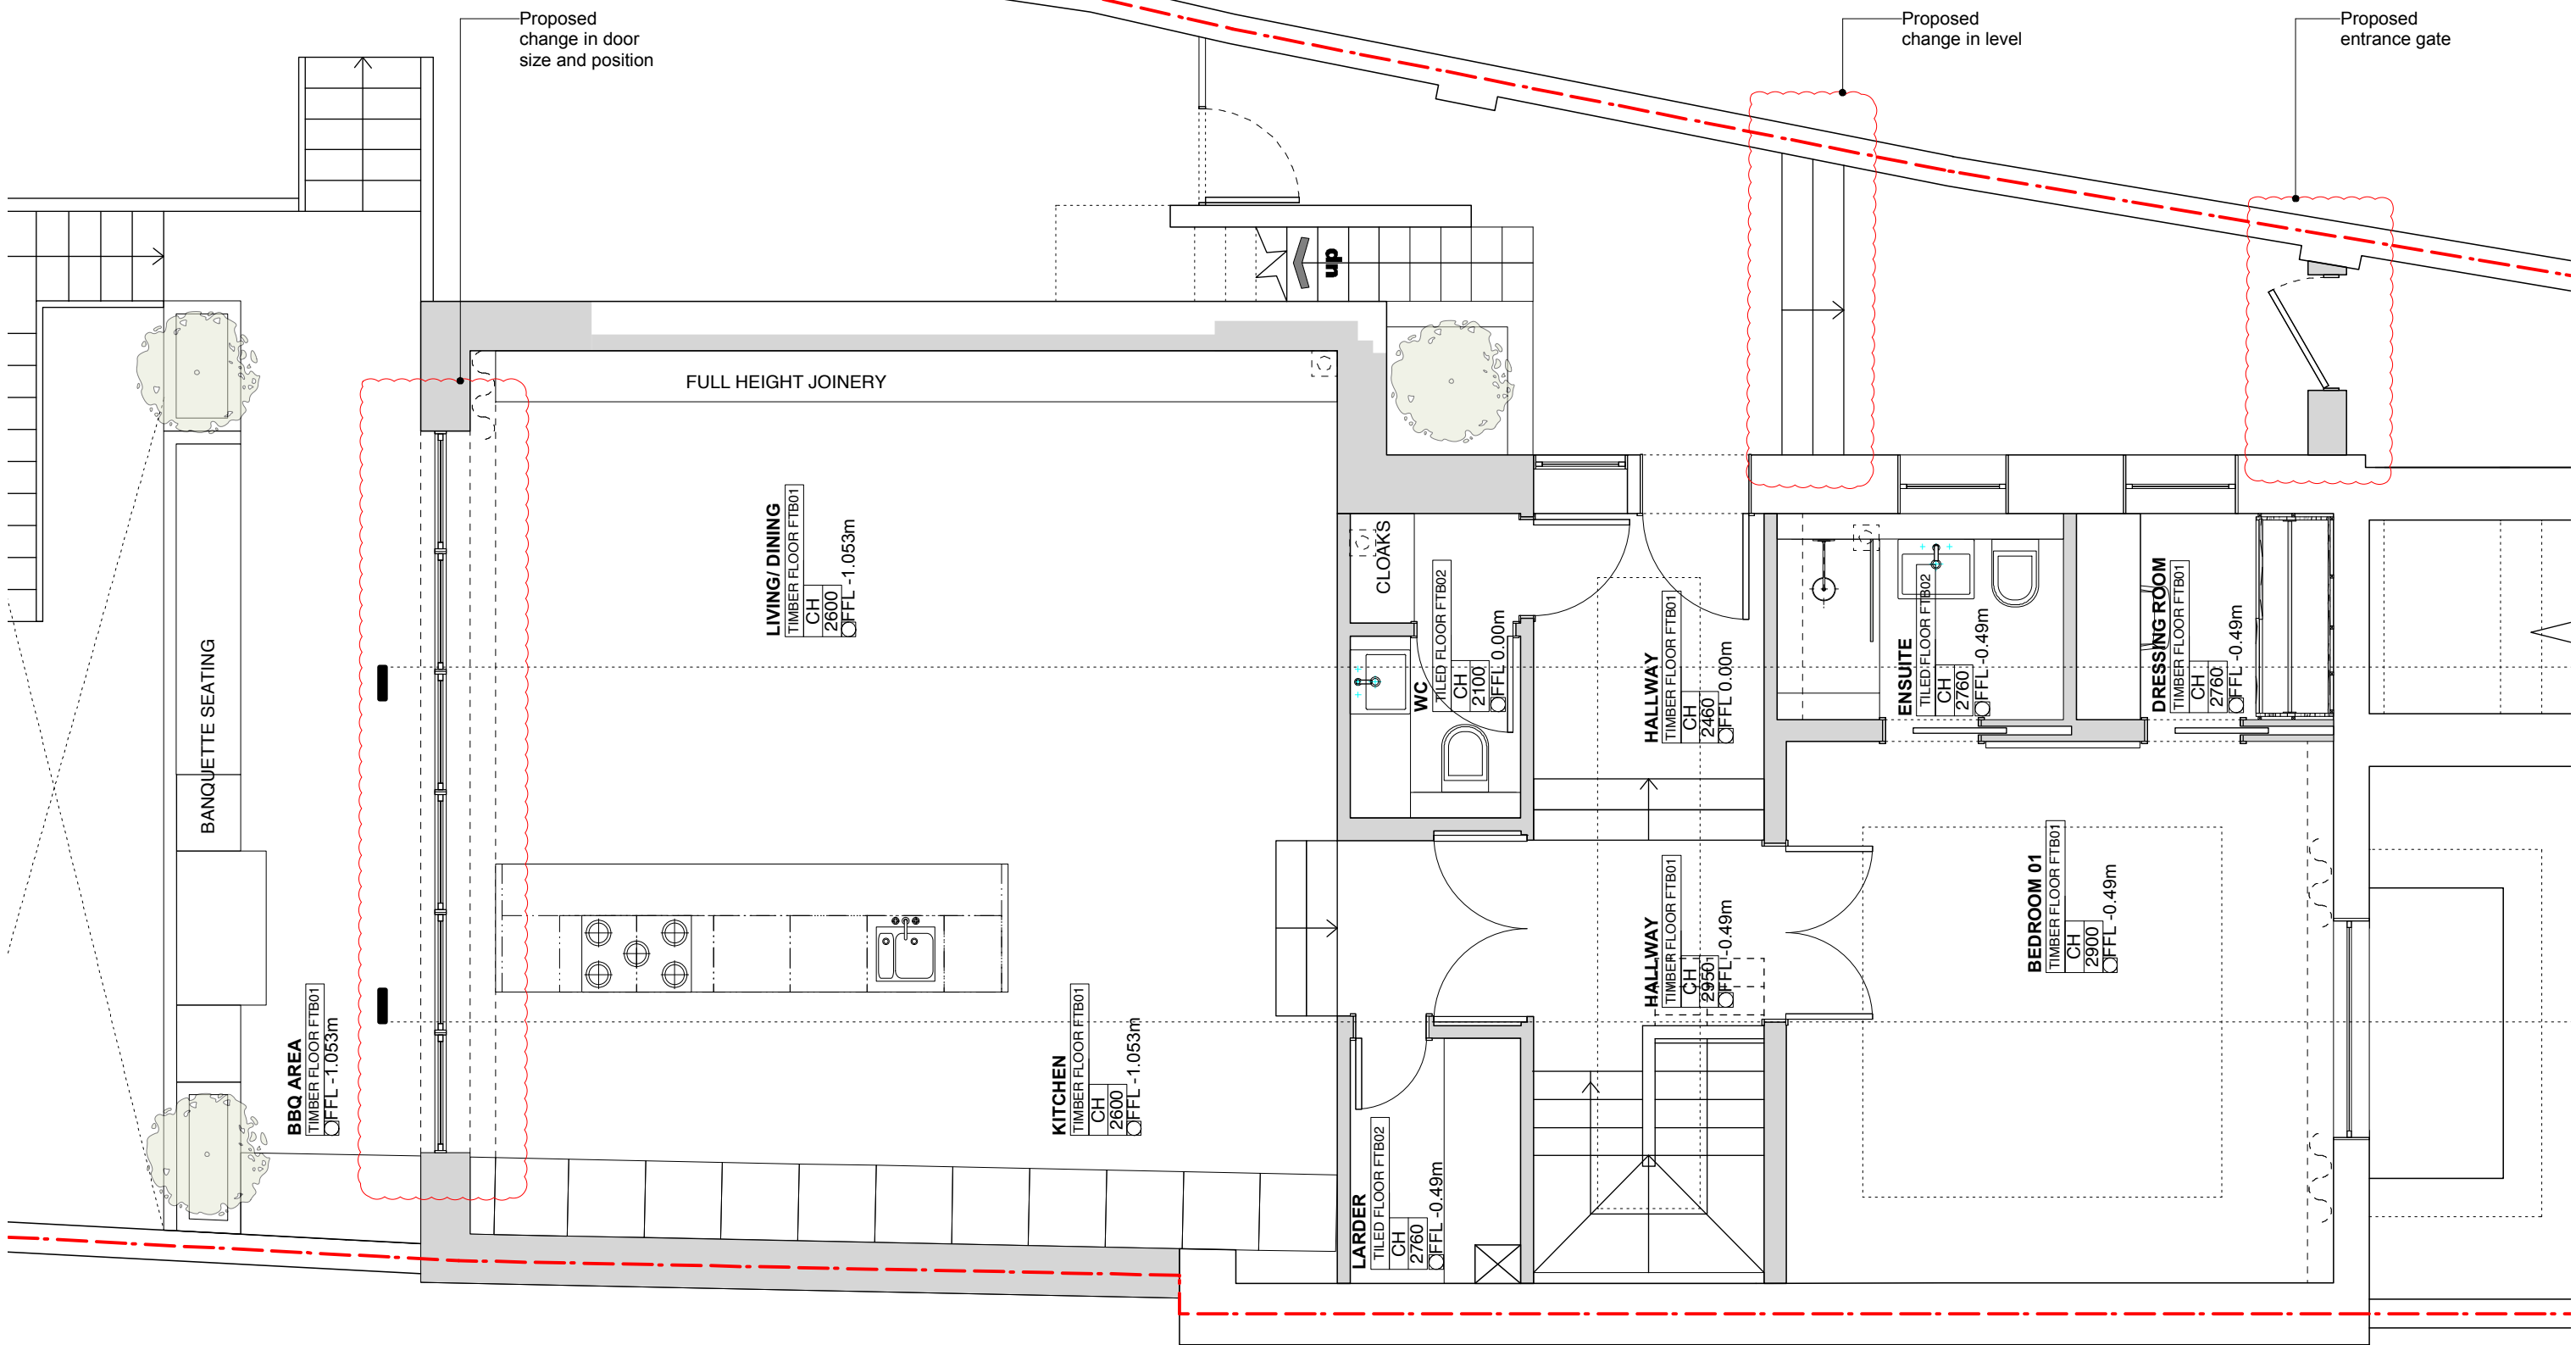

1 PR GROUND FLOOR PLAN
1:50

	<p>KEY</p> <ul style="list-style-type: none"> Existing Walls Proposed Walls Pr Concrete Wall Pr Block Wall Pr Brick Wall 	<p>SITE PLAN + ORIENTATION</p>	<p>GENERAL NOTE</p> <p>Refer to 000's for existing drawings Refer to 100's for proposed plans Refer to 200's for proposed elevations Refer to 300's for proposed sections Refer to 400's for room elevations Refer to 500's for details Refer to 600's for schedules</p>	<p>STATUS</p> <p>NON-MATERIAL AMENDMENT</p>	<p>NO. REVISION DATE AUTHOR CHECKED</p>	<p>DO NOT SCALE FROM THIS DRAWING</p> <p><small>DIMENSIONS WMOR takes no responsibility for dimensions obtained by scaling from this drawing. If no dimension is shown the recipient must ascertain the dimension specifically from the architect or by site measurement and may not rely on the drawing. Supply of the drawing in digital form is solely for convenience and no reliance may be placed on any data in digital form. This drawing is issued for design intent only and should not be used for construction unless stated.</small></p> <p><small>COPYRIGHT This drawing is the property of Well-done Medium Or Rare Ltd. No disclosure or copy of it may be made without the written permission of WMOR Ltd.</small></p>	<p>Project Stage Date Project No. Drawn By Title Scale</p> <p>ROCHESTER ROAD NMA APPLICATION MAY 2016 208 VT PROPOSED PLANS 1:50</p> <p>Drawing No. / Rev 101</p>
--	--	---------------------------------------	---	---	--	--	---

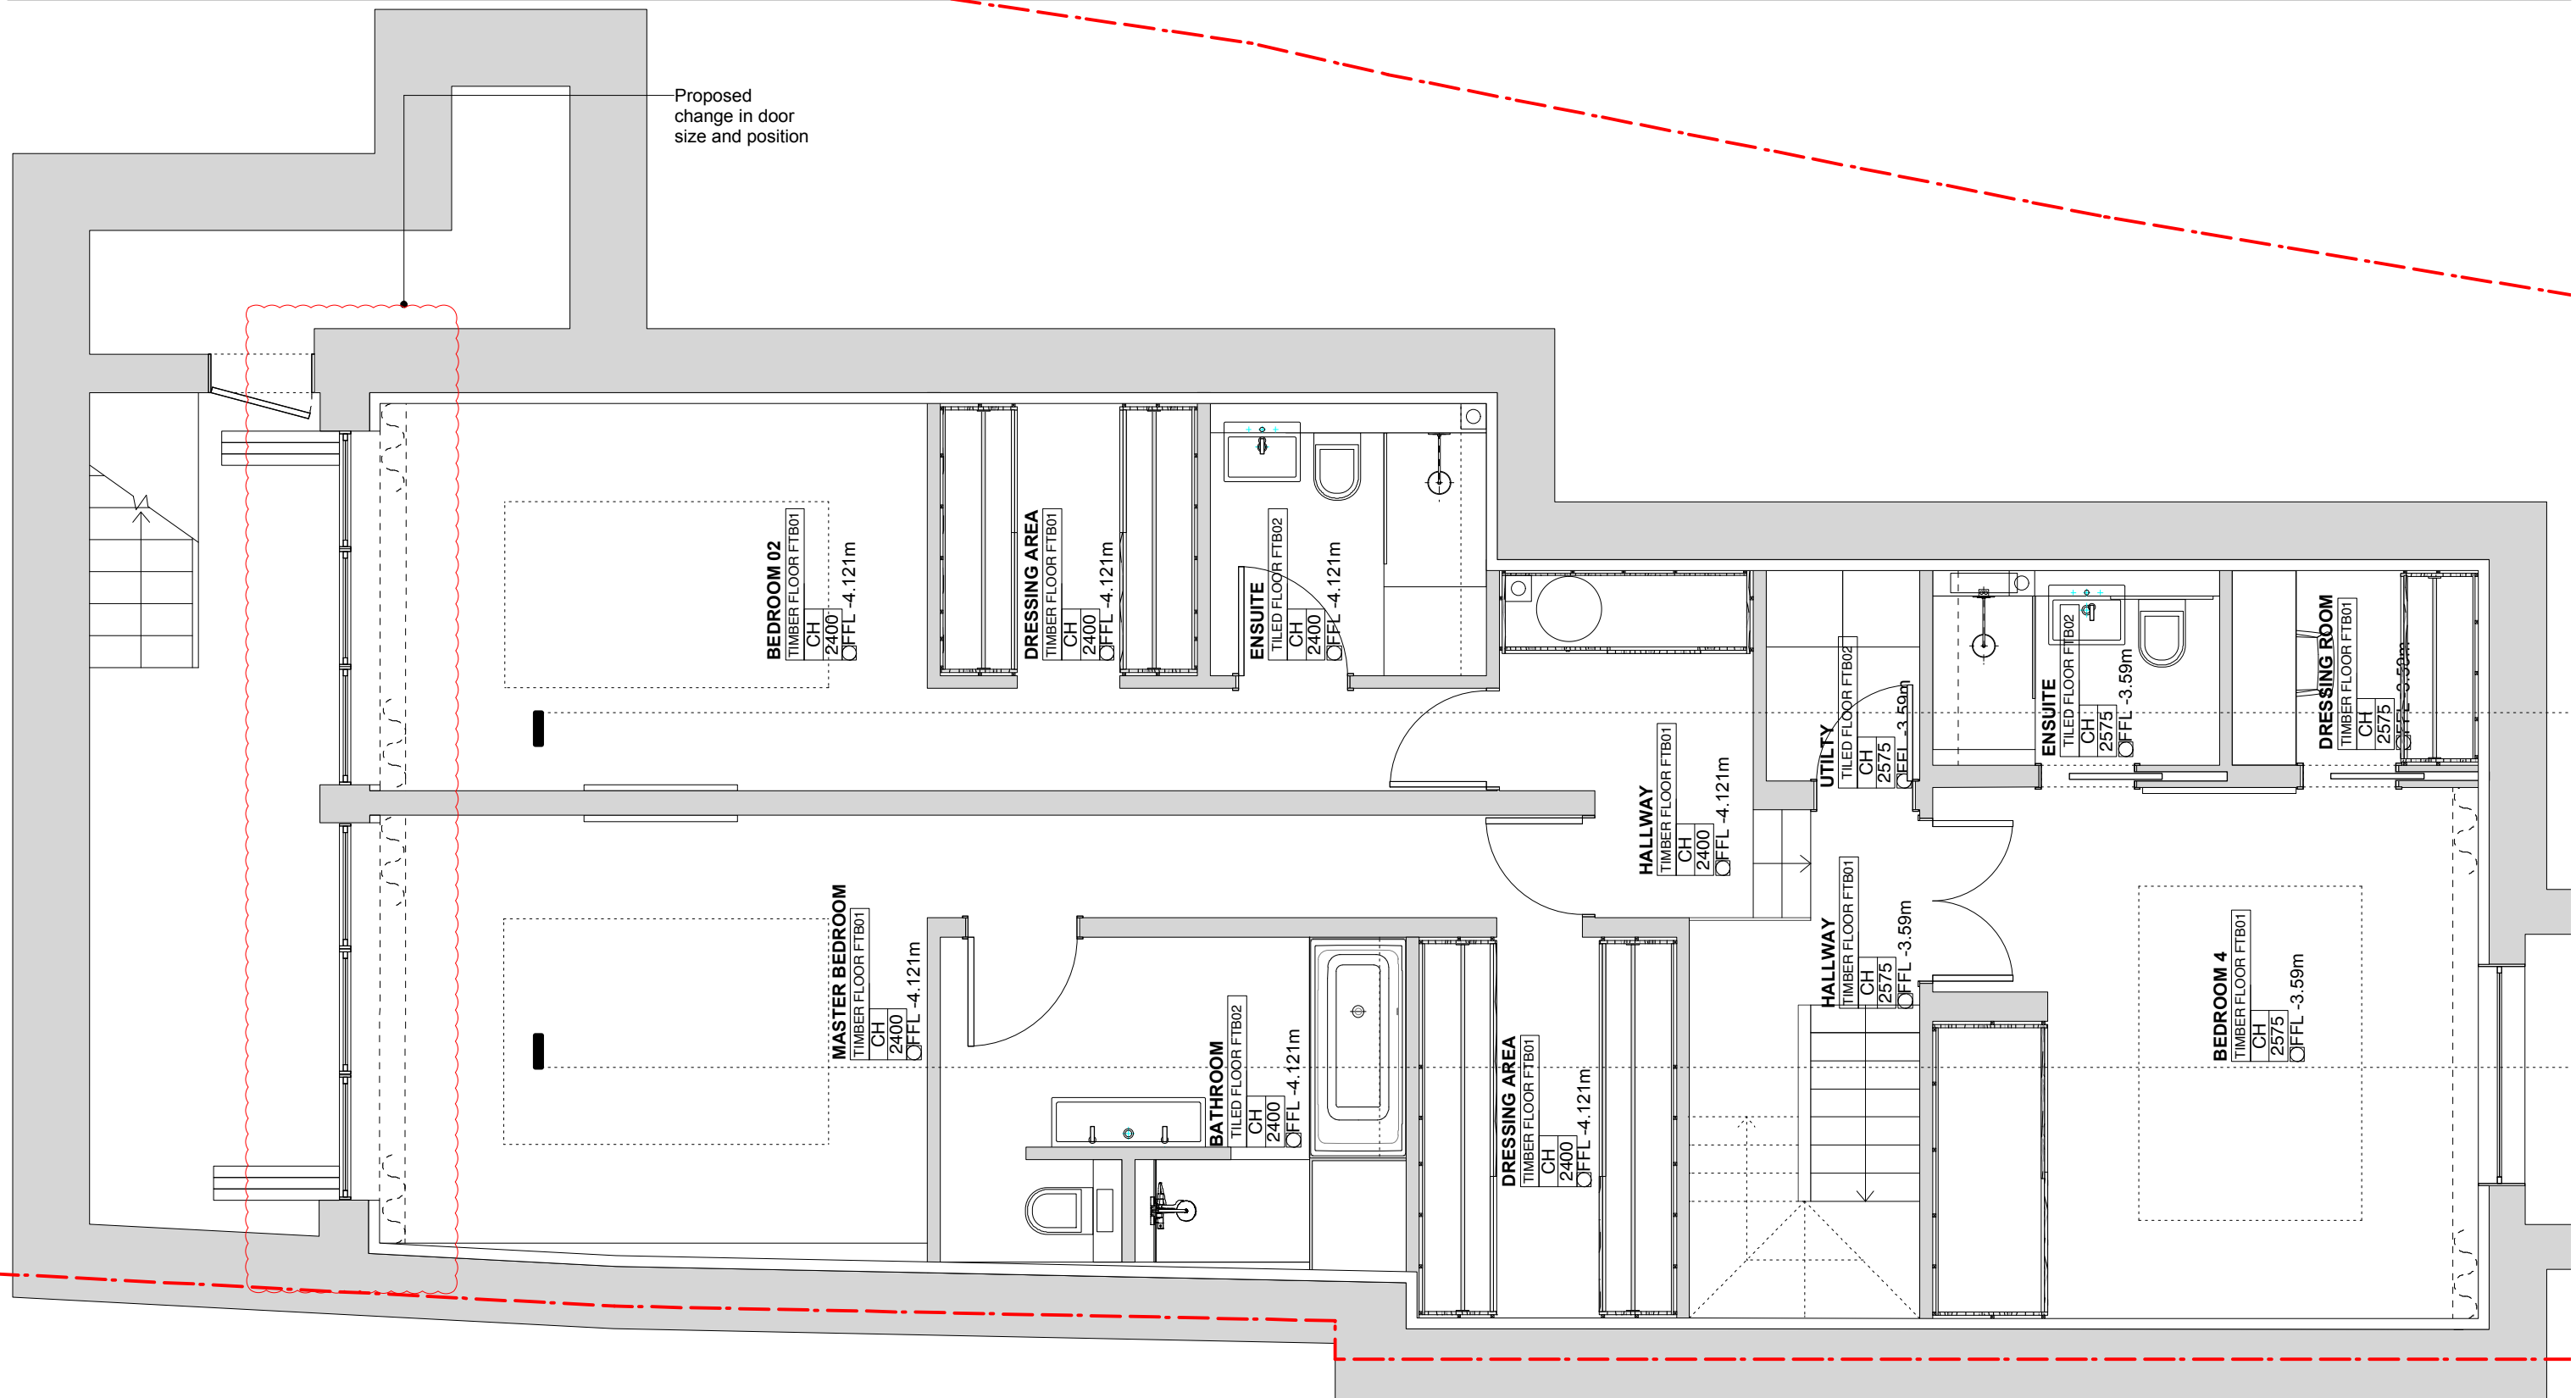


1 1:50
PR BASEMENT PLAN

	<p>KEY</p> <ul style="list-style-type: none"> Existing Walls Proposed Walls Pr Concrete Wall Pr Block Wall Pr Brick Wall 	<p>SITE PLAN + ORIENTATION</p>	<p>GENERAL NOTE</p> <p>Refer to 000's for existing drawings Refer to 100's for proposed plans Refer to 200's for proposed elevations Refer to 300's for proposed sections Refer to 400's for room elevations Refer to 500's for details Refer to 600's for schedules</p>	<p>STATUS</p> <p>NON-MATERIAL AMENDMENT</p>	<p>NO. REVISION DATE AUTHOR CHECKED</p>	<p>DO NOT SCALE FROM THIS DRAWING</p> <p><small>DIMENSIONS WMOR takes no responsibility for dimensions obtained by scaling from this drawing. If no dimension is shown the recipient must ascertain the dimension specifically from the architect or by site measurement and may not rely on the drawing. Supply of the drawing in digital form is solely for convenience and no reliance may be placed on any data in digital form. This drawing is issued for design intent only and should not be used for construction unless stated.</small></p> <p><small>COPYRIGHT This drawing is the property of Well-done Medium Or Rare Ltd. No disclosure or copy of it may be made without the written permission of WMOR Ltd.</small></p>	<p>Project Stage Date Project No. Drawn By Title Scale</p> <p>ROCHESTER ROAD NMA APPLICATION MAY 2016 208 VT PROPOSED PLANS 1:50</p> <p>Drawing No. / Rev 102</p>
--	--	---------------------------------------	---	---	--	--	---


1 **PR FRONT ELEVATION**
1:100

2 **PR REAR ELEVATION**
1:100

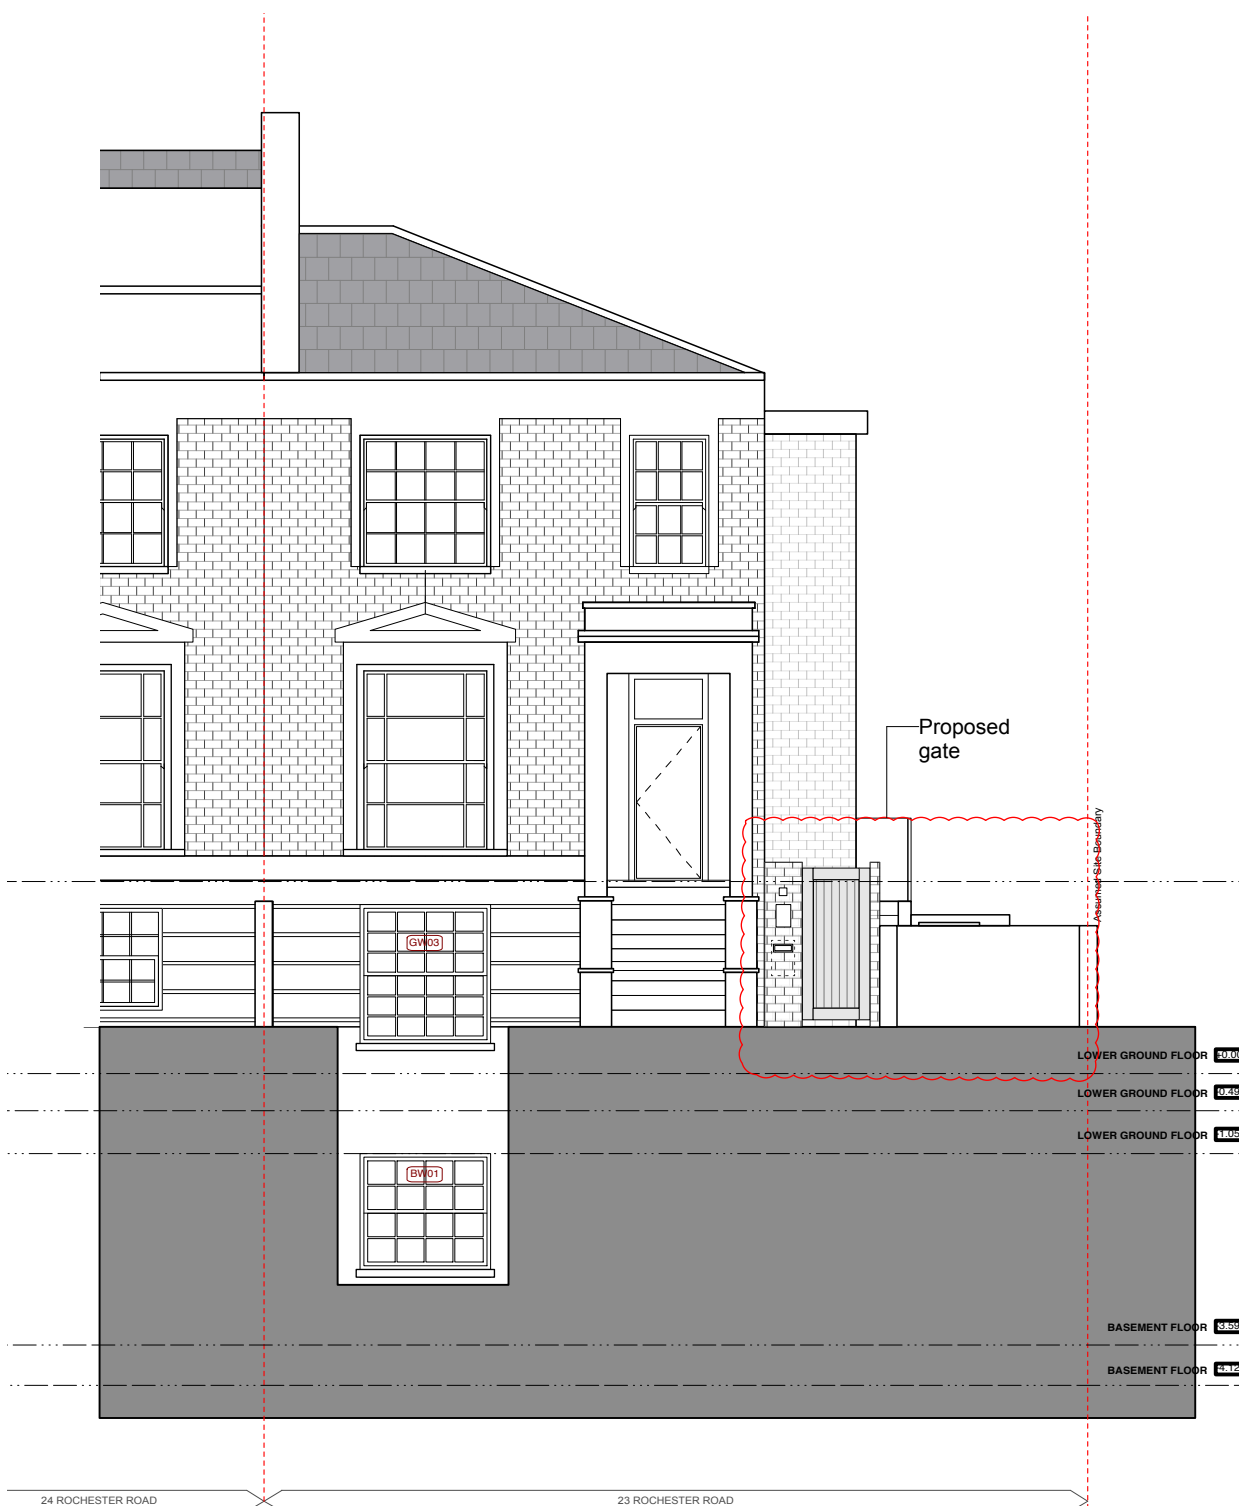

KEY

Existing Walls	Site Boundary
Proposed Walls	Adjoining Property
Pr Concrete Wall	Walls Removed
Pr Block Wall	Ceiling Line Over
Pr Brick Wall	Cornice Over

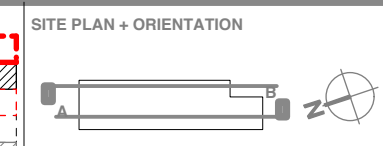

GENERAL NOTE

Refer to 000's for existing drawings
 Refer to 100's for proposed plans
 Refer to 200's for proposed elevations
 Refer to 300's for proposed sections
 Refer to 400's for room elevations
 Refer to 500's for details
 Refer to 600's for schedules

STATUS

NON-MATERIAL AMENDMENT

NO. REVISION	DATE	AUTHOR	CHECKED


DO NOT SCALE FROM THIS DRAWING

DIMENSIONS
 WMOR takes no responsibility for dimensions obtained by scaling from this drawing. If no dimension is shown the recipient must ascertain the dimension specifically from the architect or by site measurement and may not rely on the drawing. Supply of the drawing in digital form is solely for convenience and no reliance may be placed on any data in digital form. This drawing is issued for design intent only and should not be used for construction unless stated.

COPYRIGHT
 This drawing is the property of Well-done Medium Or Rare Ltd. No disclosure or copy of it may be made without the written permission of WMOR Ltd.


Project Stage	ROCHESTER ROAD NMA APPLICATION MAY 2016 208 VT PROPOSED ELEVATIONS 1:100
Date	
Project No.	
Drawn By	
Title	
Scale	
Drawing No. / Rev	201

1 PR SIDE ELEVATION
1:100

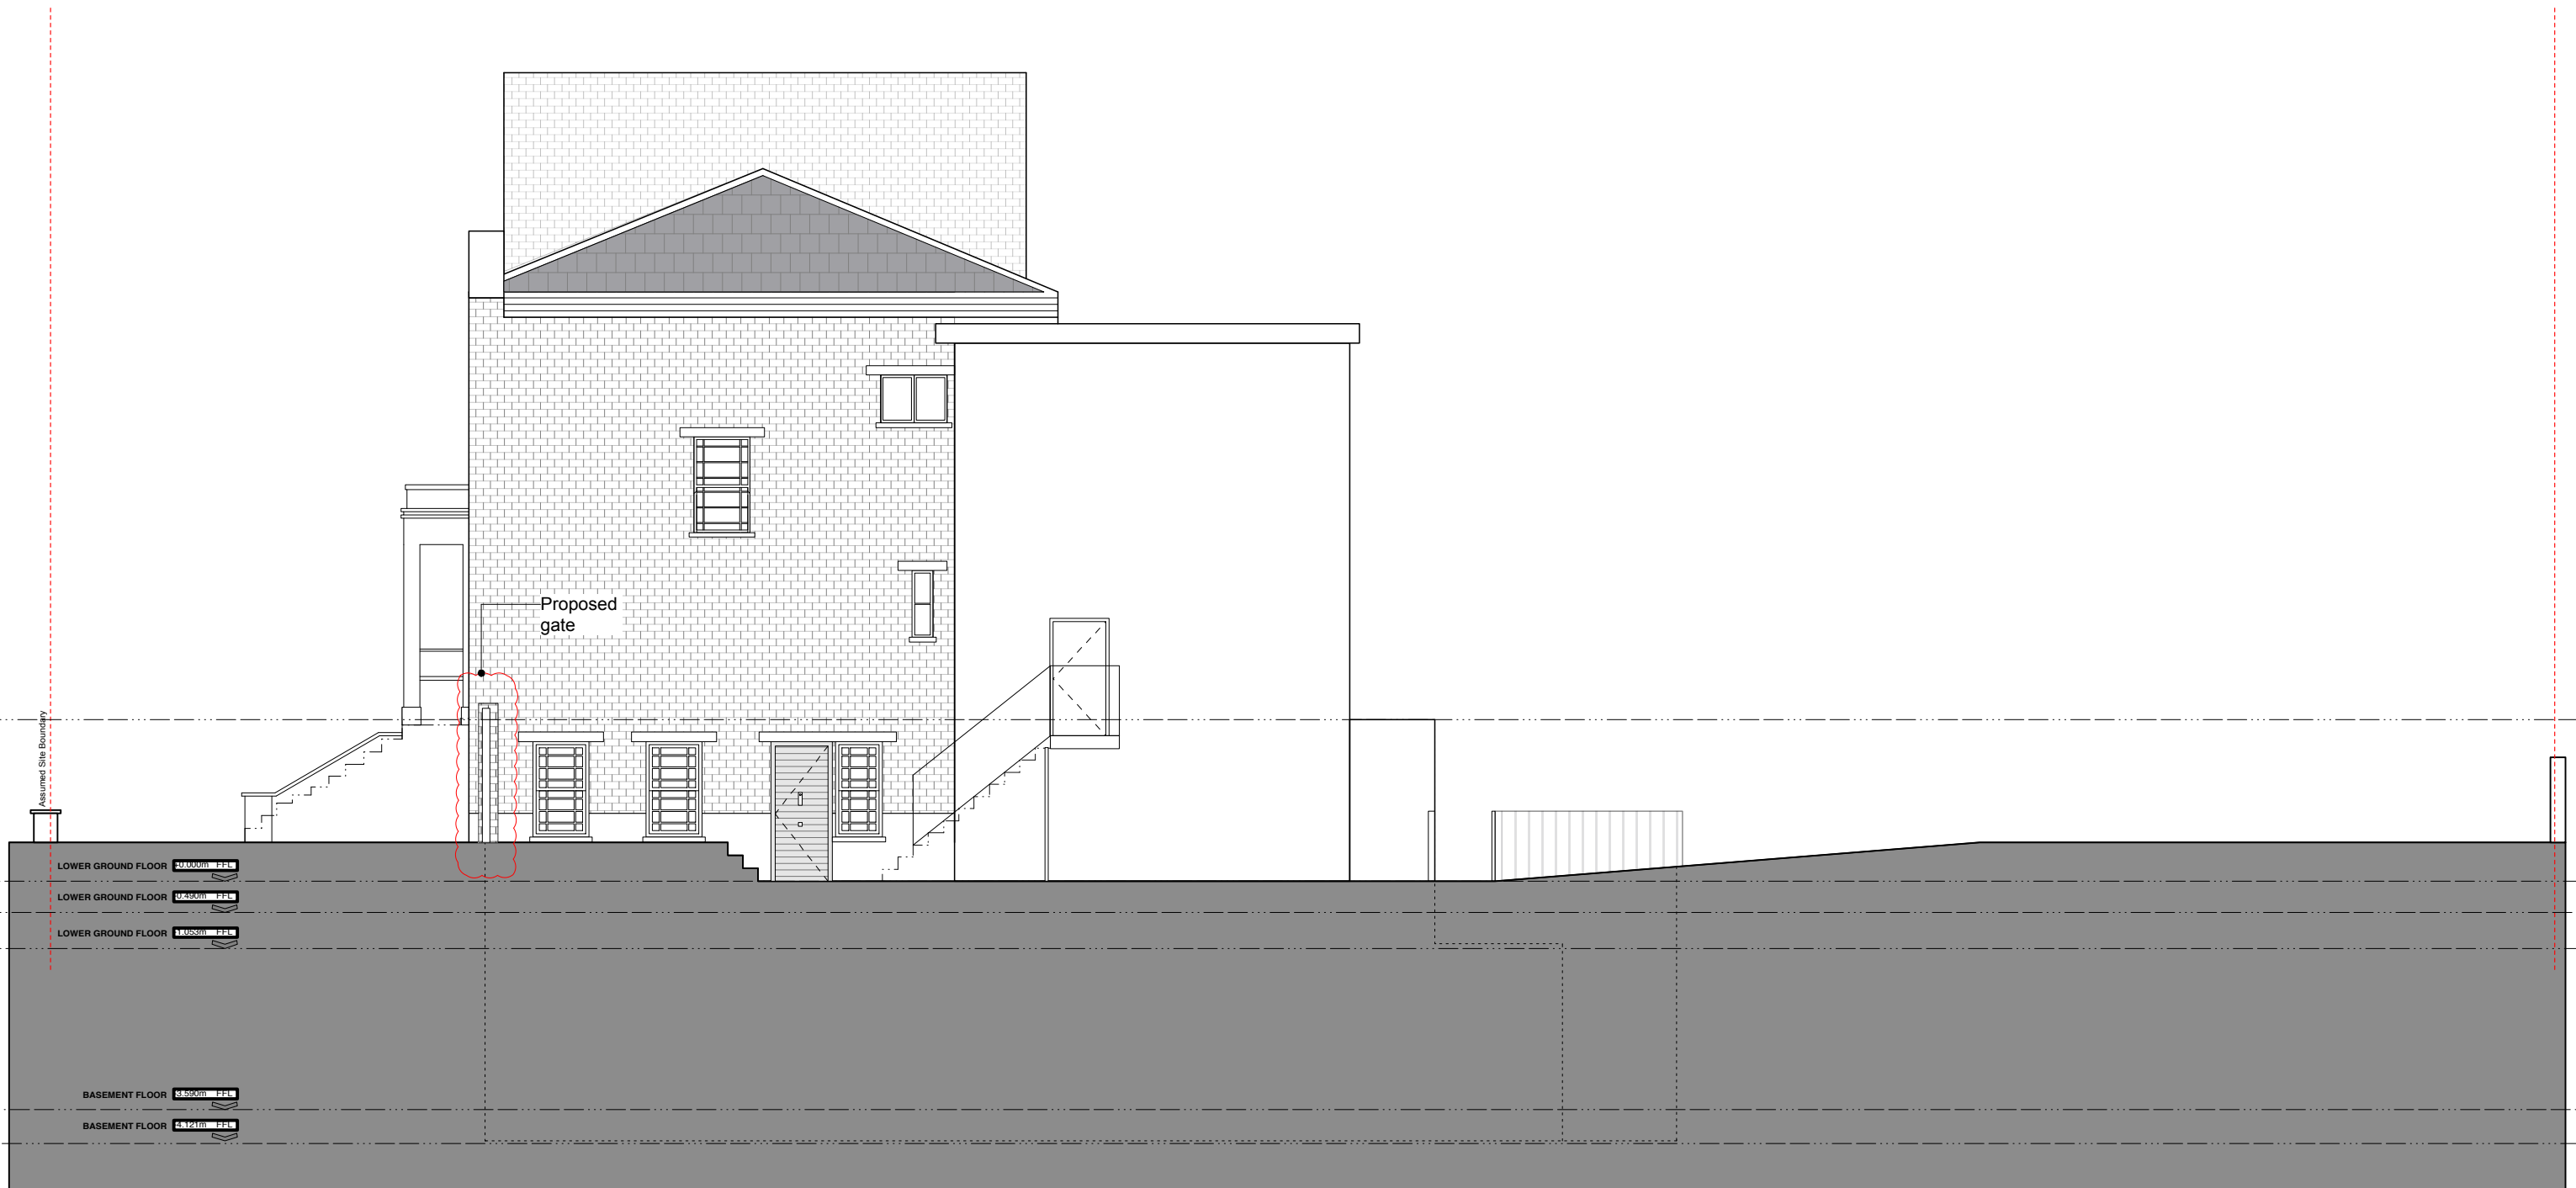


	KEY Existing Walls Proposed Walls Pr Concrete Wall Pr Block Wall Pr Brick Wall	Site Boundary Adjoining Property Walls Removed Ceiling Line Over Cornice Over	SITE PLAN + ORIENTATION 	GENERAL NOTE Refer to 000's for existing drawings Refer to 100's for proposed plans Refer to 200's for proposed elevations Refer to 300's for proposed sections Refer to 400's for room elevations Refer to 500's for details Refer to 600's for schedules	STATUS NON-MATERIAL AMENDMENT	NO. REVISION DATE AUTHOR CHECKED	DO NOT SCALE FROM THIS DRAWING <small>DIMENSIONS WMOR takes no responsibility for dimensions obtained by scaling from this drawing. If no dimension is shown the recipient must ascertain the dimension specifically from the architect or by site measurement and may not rely on the drawing. Supply of the drawing in digital form is solely for convenience and no reliance may be placed on any data in digital form. This drawing is issued for design intent only and should not be used for construction unless stated.</small> <small>COPYRIGHT This drawing is the property of Well-done Medium Or Rare Ltd. No disclosure or copy of it may be made without the written permission of WMOR Ltd.</small>	Project Stage Date Project No. Drawn By Title Scale Drawing No. / Rev	ROCHESTER ROAD NMA APPLICATION MAY 2016 208 VT PROPOSED ELEVATIONS 1:100 202
	The Old Studio, Clapham North Arts Centre, 26-32 Voltaire Road, London, SW4 6DH info@wmor.co.uk 0207 8199281								

1 PR FRONT ELEVATION
1:20

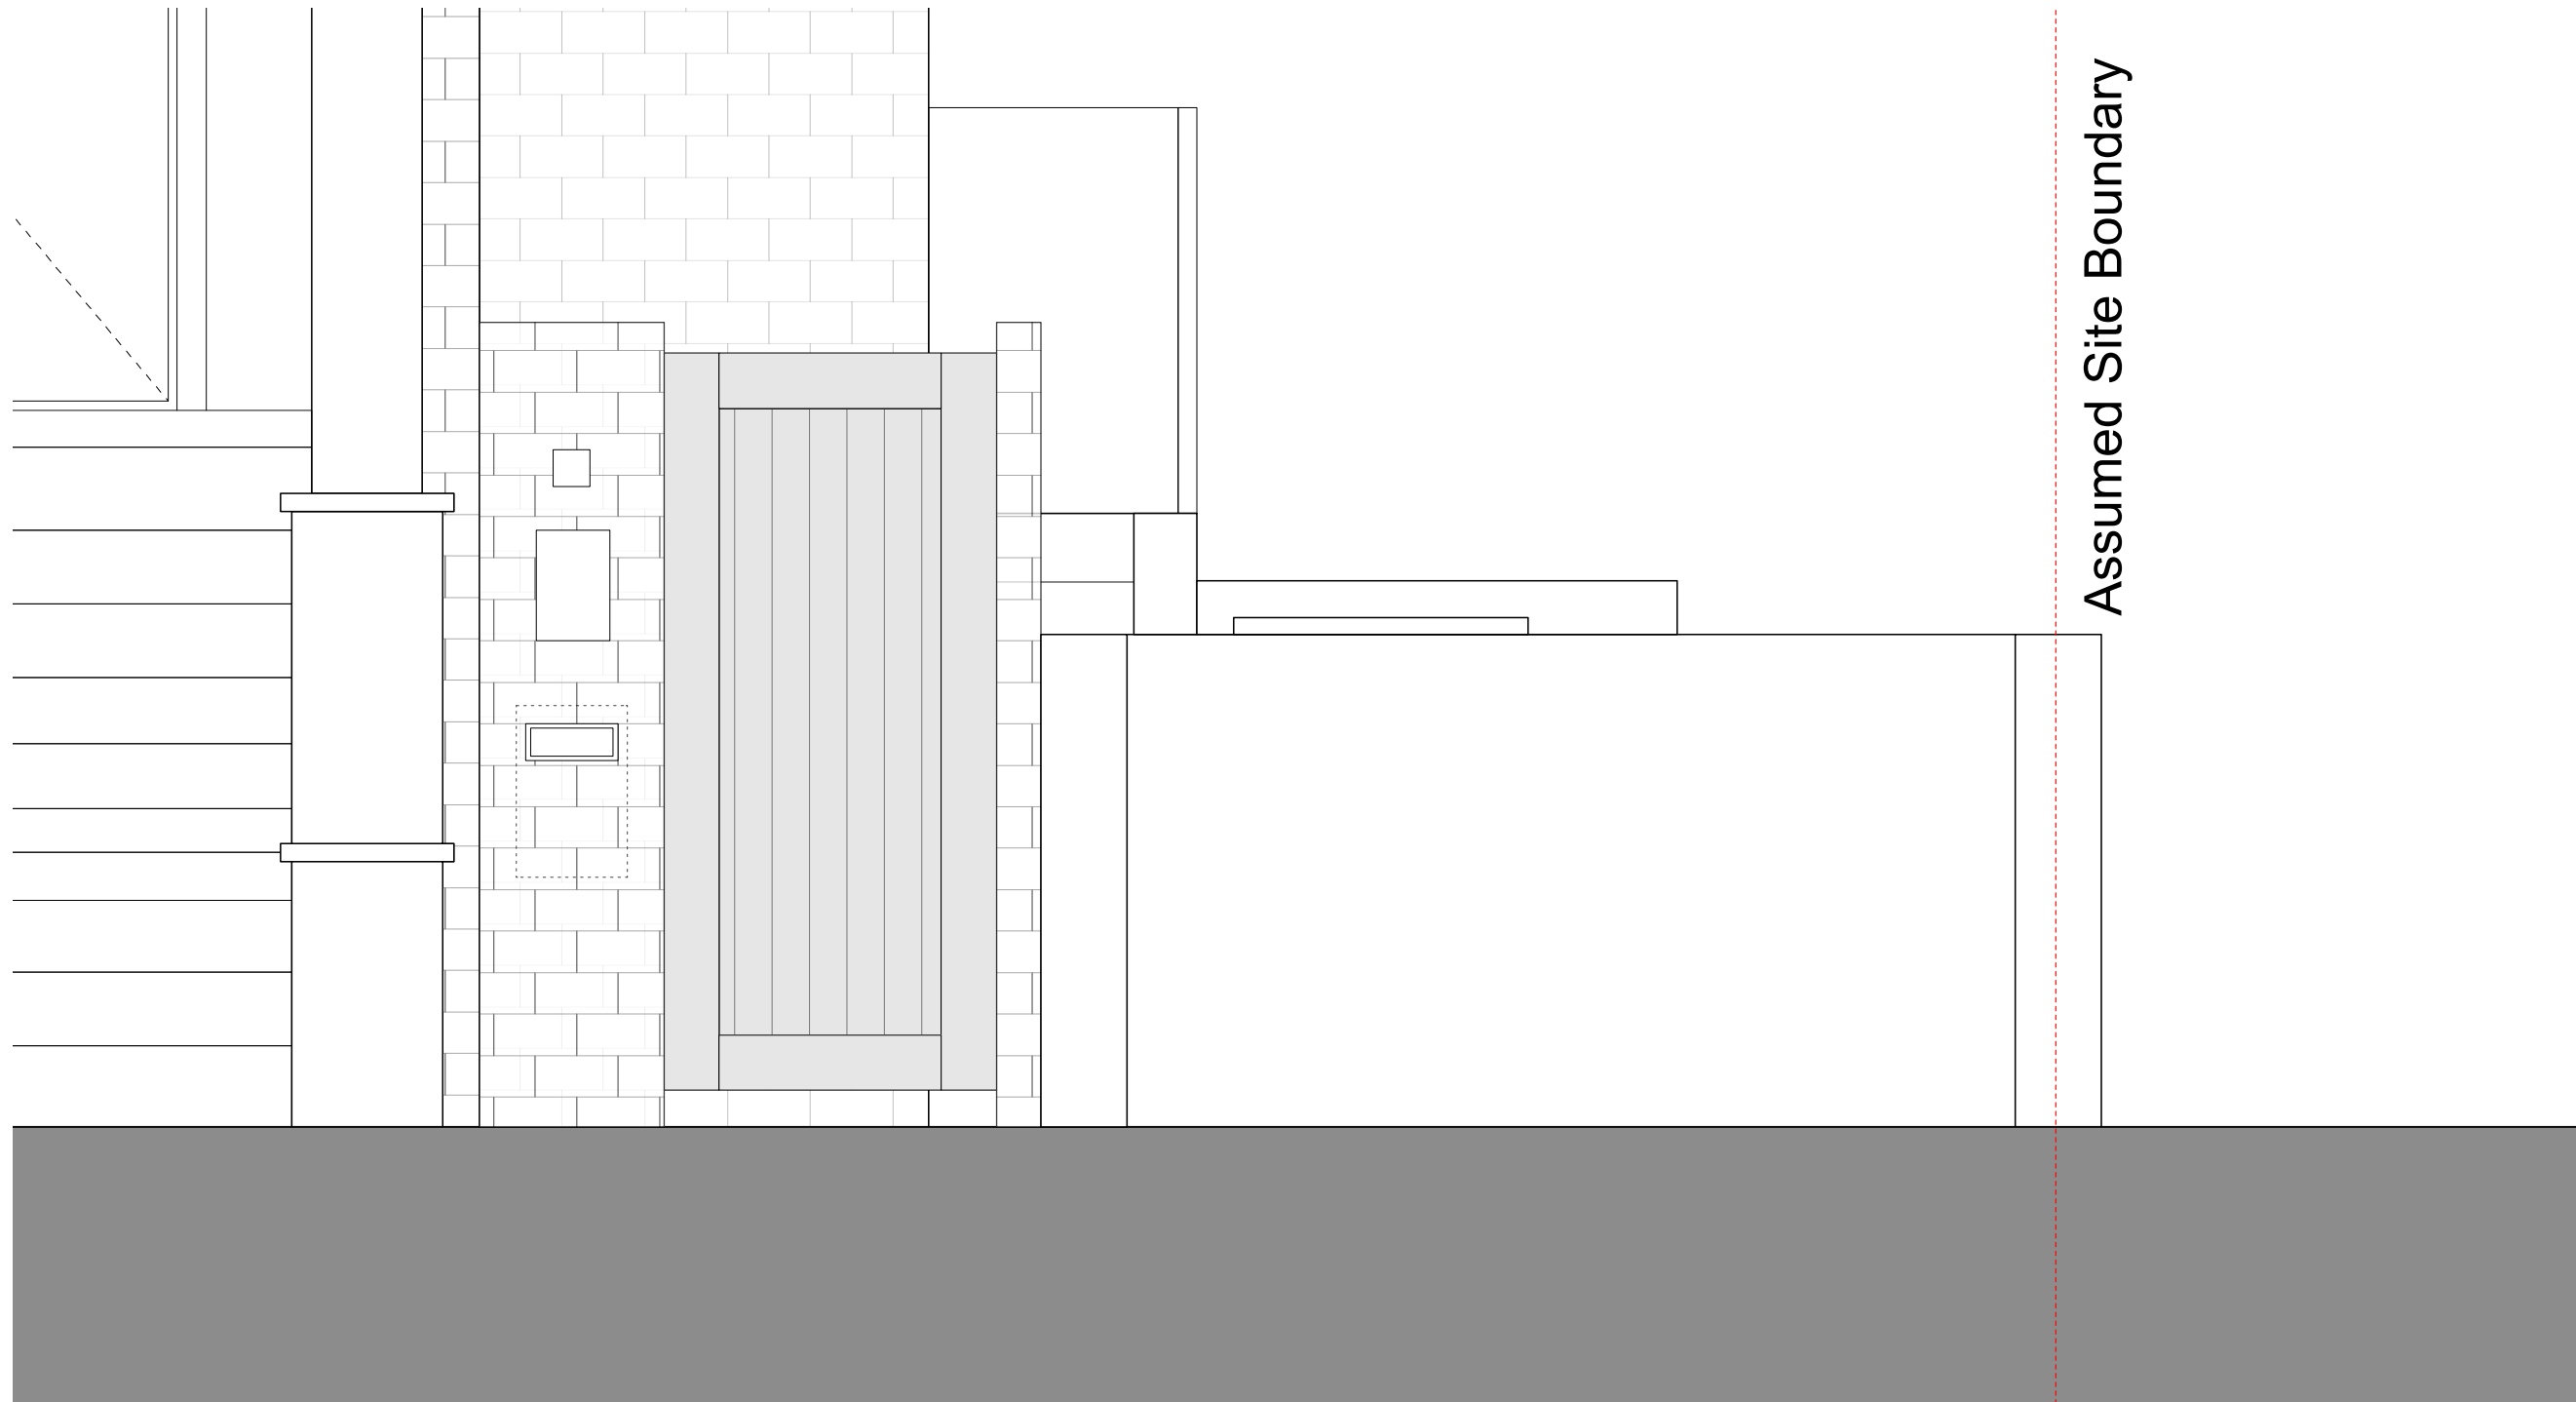


	KEY Existing Walls Proposed Walls Pr Concrete Wall Pr Block Wall Pr Brick Wall		SITE PLAN + ORIENTATION 	GENERAL NOTE Refer to 000's for existing drawings Refer to 100's for proposed plans Refer to 200's for proposed elevations Refer to 300's for proposed sections Refer to 400's for room elevations Refer to 500's for details Refer to 600's for schedules	STATUS NON-MATERIAL AMENDMENT	NO. REVISION DATE AUTHOR CHECKED	DO NOT SCALE FROM THIS DRAWING <small>DIMENSIONS WMOR takes no responsibility for dimensions obtained by scaling from this drawing. If no dimension is shown the recipient must ascertain the dimension specifically from the architect or by site measurement and may not rely on the drawing. Supply of the drawing in digital form is solely for convenience and no reliance may be placed on any data in digital form. This drawing is issued for design intent only and should not be used for construction unless stated.</small> <small>COPYRIGHT This drawing is the property of Well-done Medium Or Rare Ltd. No disclosure or copy of it may be made without the written permission of WMOR Ltd.</small>	Project Stage Date Project No. Drawn By Title Scale Drawing No. / Rev	ROCHESTER ROAD NMA APPLICATION MAY 2016 208 VT PROPOSED ELEVATIONS 1:20 203
	The Old Studio, Clapham North Arts Centre, 26-32 Voltaire Road, London, SW4 6DH info@wmor.co.uk 0207 8199281								

1 PR SECTION AA
1:100

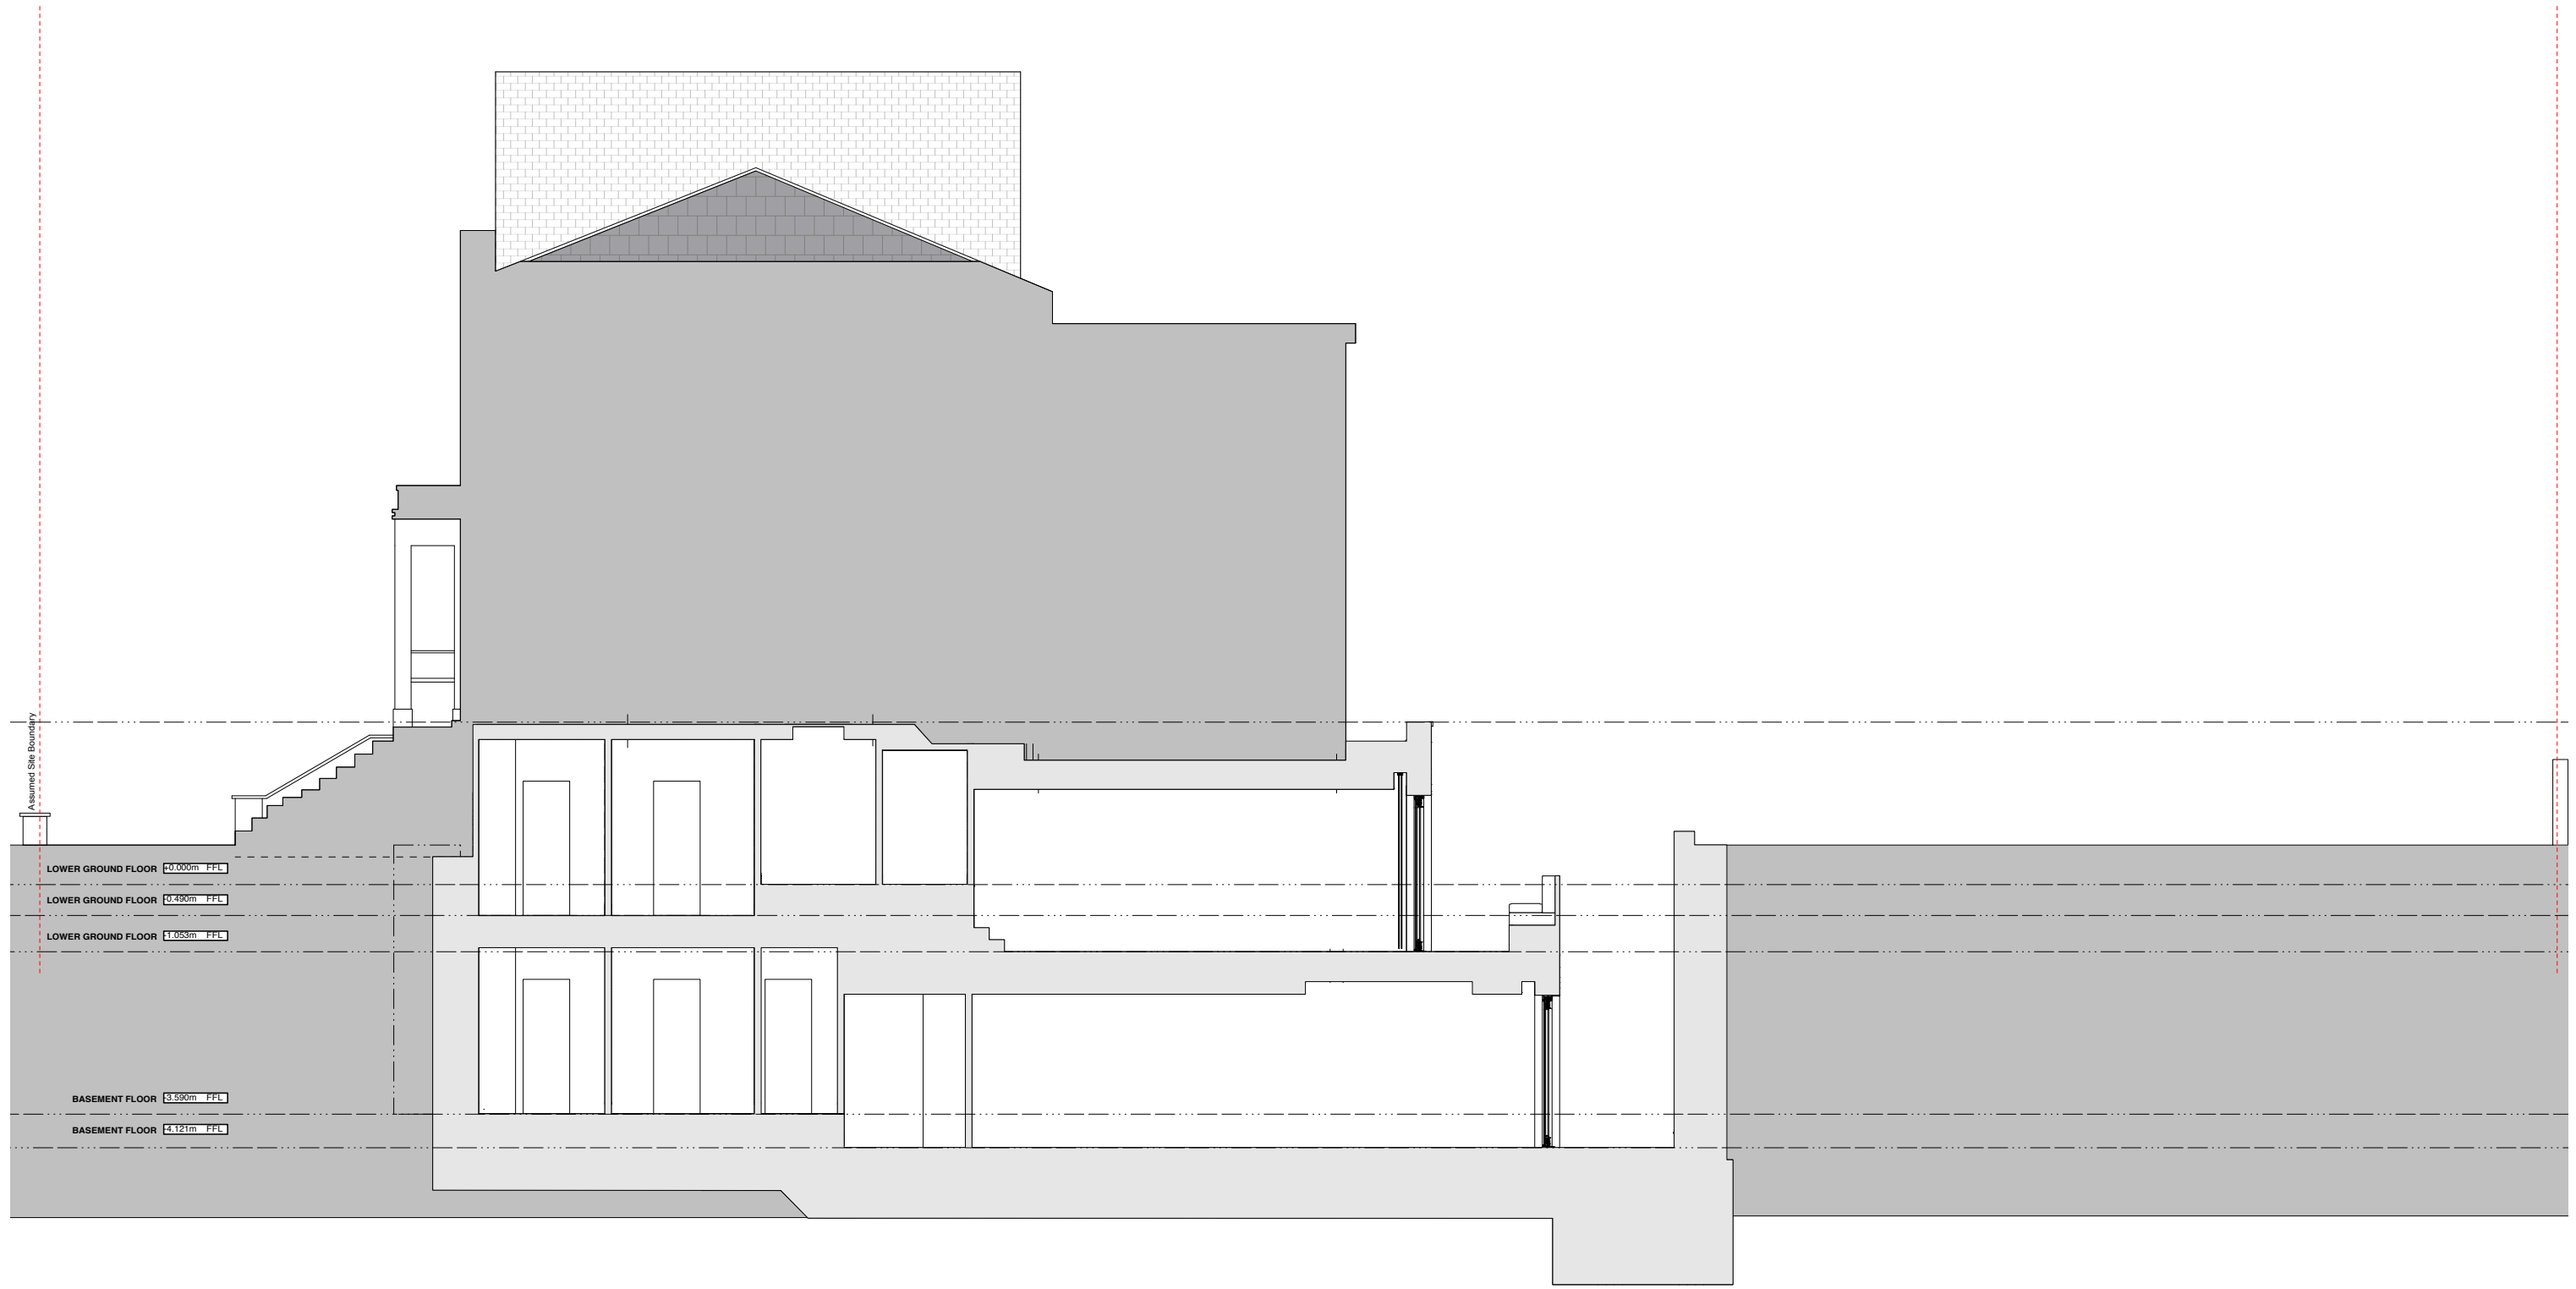

	KEY Existing Walls Proposed Walls Pr Concrete Wall Pr Block Wall Pr Brick Wall	Site Boundary Adjoining Property Walls Removed Ceiling Line Over Cornice Over	SITE PLAN + ORIENTATION 	GENERAL NOTE Refer to 000's for existing drawings Refer to 100's for proposed plans Refer to 200's for proposed elevations Refer to 300's for proposed sections Refer to 400's for room elevations Refer to 500's for details Refer to 600's for schedules	STATUS NON-MATERIAL AMENDMENT	NO. REVISION DATE AUTHOR CHECKED	DO NOT SCALE FROM THIS DRAWING <small>DIMENSIONS WMOR takes no responsibility for dimensions obtained by scaling from this drawing. If no dimension is shown the recipient must ascertain the dimension specifically from the architect or by site measurement and may not rely on the drawing. Supply of the drawing in digital form is solely for convenience and no reliance may be placed on any data in digital form. This drawing is issued for design intent only and should not be used for construction unless stated.</small> <small>COPYRIGHT This drawing is the property of Well-done Medium Or Rare Ltd. No disclosure or copy of it may be made without the written permission of WMOR Ltd.</small>	Project Stage Date Project No. Drawn By Title Scale Drawing No. / Rev	ROCHESTER ROAD NMA APPLICATION MAY 2016 208 VT PROPOSED SECTIONS 1:100 301
	The Old Studio, Clapham North Arts Centre, 26-32 Voltaire Road, London, SW4 6DH info@wmor.co.uk 0207 8199281								

1 PR SECTION BB
1:100

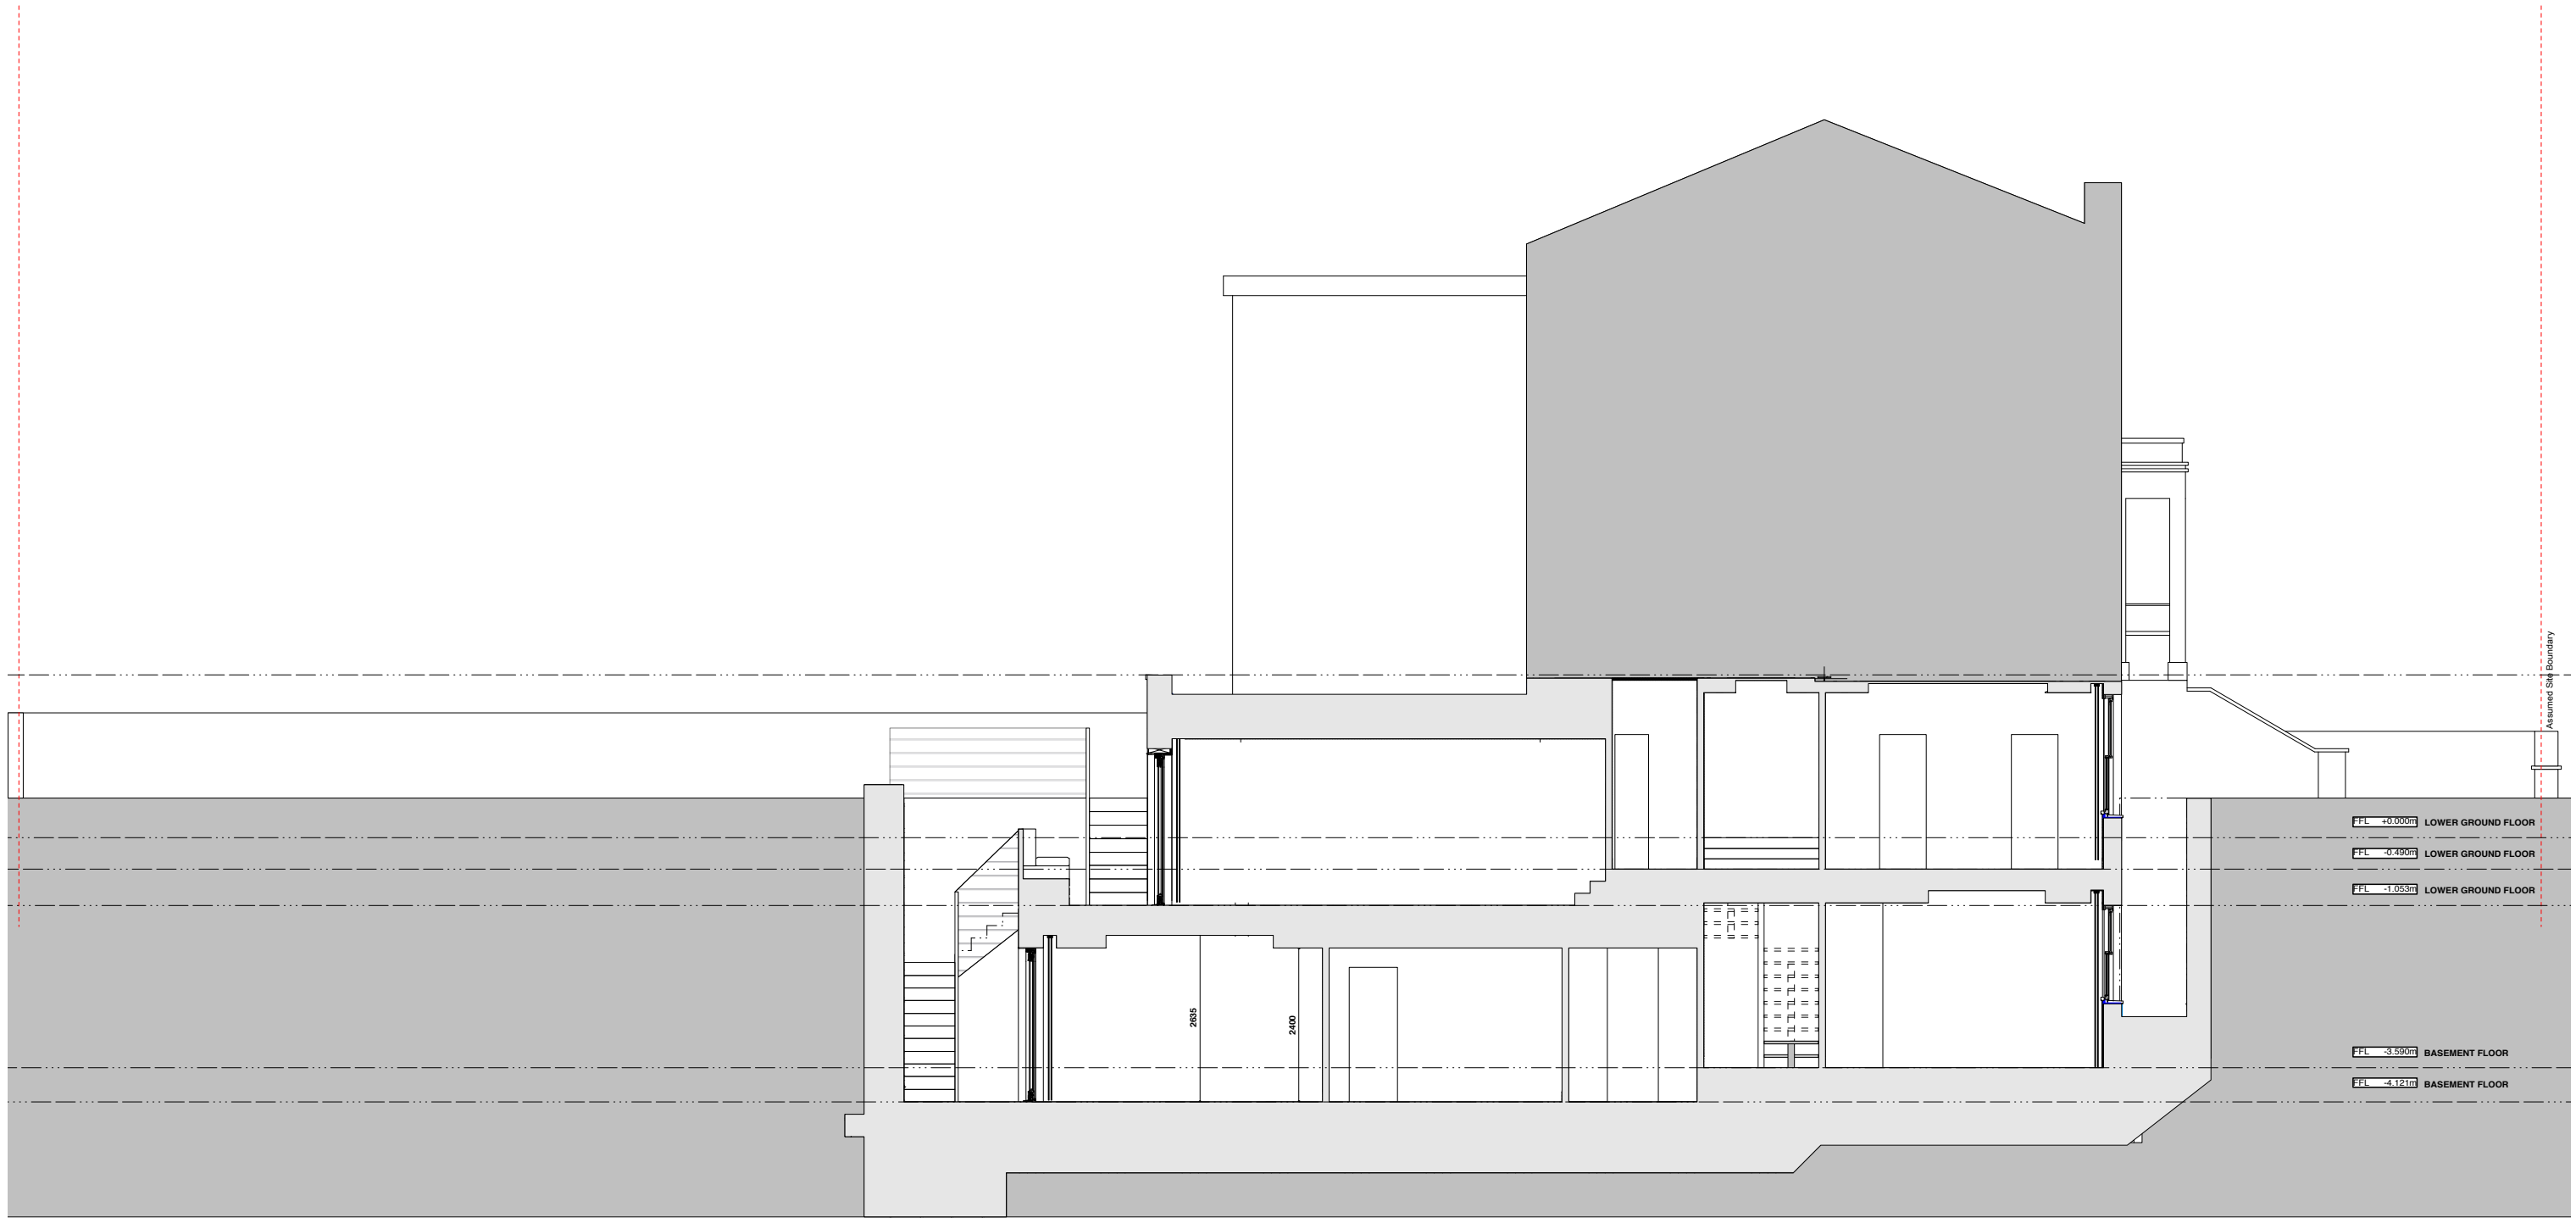

	KEY Existing Walls Proposed Walls Pr Concrete Wall Pr Block Wall Pr Brick Wall	Site Boundary Adjoining Property Walls Removed Ceiling Line Over Cornice Over	SITE PLAN + ORIENTATION 	GENERAL NOTE Refer to 000's for existing drawings Refer to 100's for proposed plans Refer to 200's for proposed elevations Refer to 300's for proposed sections Refer to 400's for room elevations Refer to 500's for details Refer to 600's for schedules	STATUS NON-MATERIAL AMENDMENT	NO. REVISION DATE AUTHOR CHECKED	DO NOT SCALE FROM THIS DRAWING <small>DIMENSIONS WMOR takes no responsibility for dimensions obtained by scaling from this drawing. If no dimension is shown the recipient must ascertain the dimension specifically from the architect or by site measurement and may not rely on the drawing. Supply of the drawing in digital form is solely for convenience and no reliance may be placed on any data in digital form. This drawing is issued for design intent only and should not be used for construction unless stated.</small> <small>COPYRIGHT This drawing is the property of Well-done Medium Or Rare Ltd. No disclosure or copy of it may be made without the written permission of WMOR Ltd.</small>	Project Stage Date Project No. Drawn By Title Scale Drawing No. / Rev	ROCHESTER ROAD NMA APPLICATION MAY 2016 208 VT PROPOSED SECTIONS 1:100 302
	The Old Studio, Clapham North Arts Centre, 26-32 Voltaire Road, London, SW4 6DH info@wmor.co.uk 0207 8199281								