


1 LOCATION PLAN
1:1250

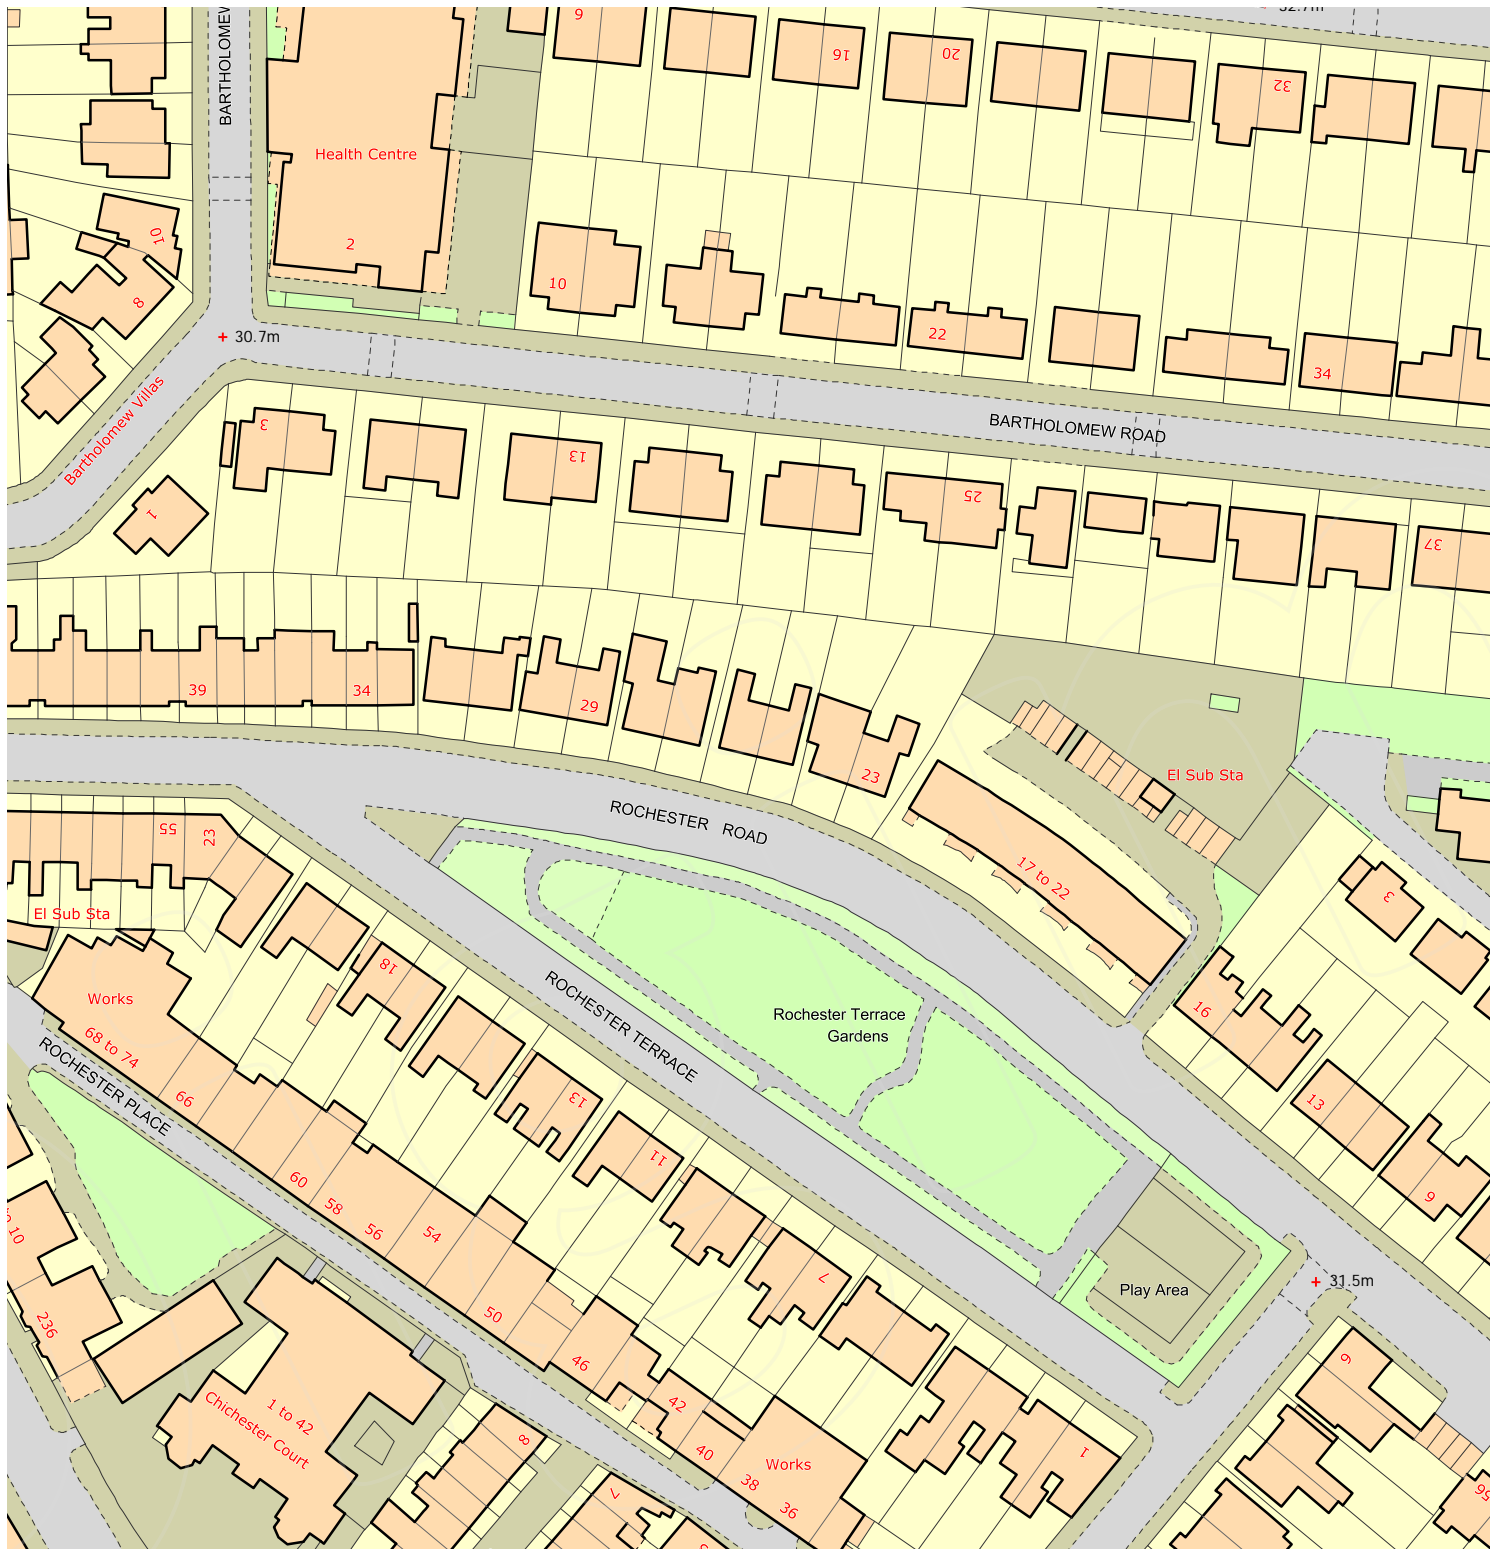

2 BLOCK PLAN
1:500



	KEY Existing Walls Proposed Walls Pr Concrete Wall Pr Block Wall Pr Brick Wall	Site Boundary Adjoining Property Walls Removed Ceiling Line Over Cornice Over	SITE PLAN + ORIENTATION 	GENERAL NOTE Refer to 000's for existing drawings Refer to 100's for proposed plans Refer to 200's for proposed elevations Refer to 300's for proposed sections Refer to 400's for room elevations Refer to 500's for details Refer to 600's for schedules	STATUS NON-MATERIAL AMENDMENT	NO. REVISION DATE AUTHOR CHECKED	DO NOT SCALE FROM THIS DRAWING <small>DIMENSIONS WMOR takes no responsibility for dimensions obtained by scaling from this drawing. If no dimension is shown the recipient must ascertain the dimension specifically from the architect or by site measurement and may not rely on the drawing. Supply of the drawing in digital form is solely for convenience and no reliance may be placed on any data in digital form. This drawing is issued for design intent only and should not be used for construction unless stated.</small> <small>COPYRIGHT This drawing is the property of Well-done Medium Or Rare Ltd. No disclosure or copy of it may be made without the written permission of WMOR Ltd.</small>	Project Stage Date Project No. Drawn By Title Scale Drawing No. / Rev	ROCHESTER ROAD NMA APPLICATION MAY 2016 208 VT OS DATA 1:1250 @A3/ 1:500 @A3 000
	The Old Studio, Clapham North Arts Centre, 26-32 Voltaire Road, London, SW4 6DH info@wmor.co.uk 0207 8199281								