



- NOTES
1. THIS DRAWING IS NOT TO BE SCALED
  2. ALL DIMENSIONS AND LEVELS TO BE CHECKED ON SITE PRIOR TO CONSTRUCTION AND ANY DISCREPANCIES BETWEEN THIS DRAWING AND THE ACTUAL SITE CONDITIONS TO BE REPORTED TO THE ARCHITECT IMMEDIATELY.
  3. THIS DRAWING IS THE COPYRIGHT OF THE OWNERS

NO.	REVISIONS	DATE	INITIAL
A	Planning Submission	22.05.16	KAL

KEY

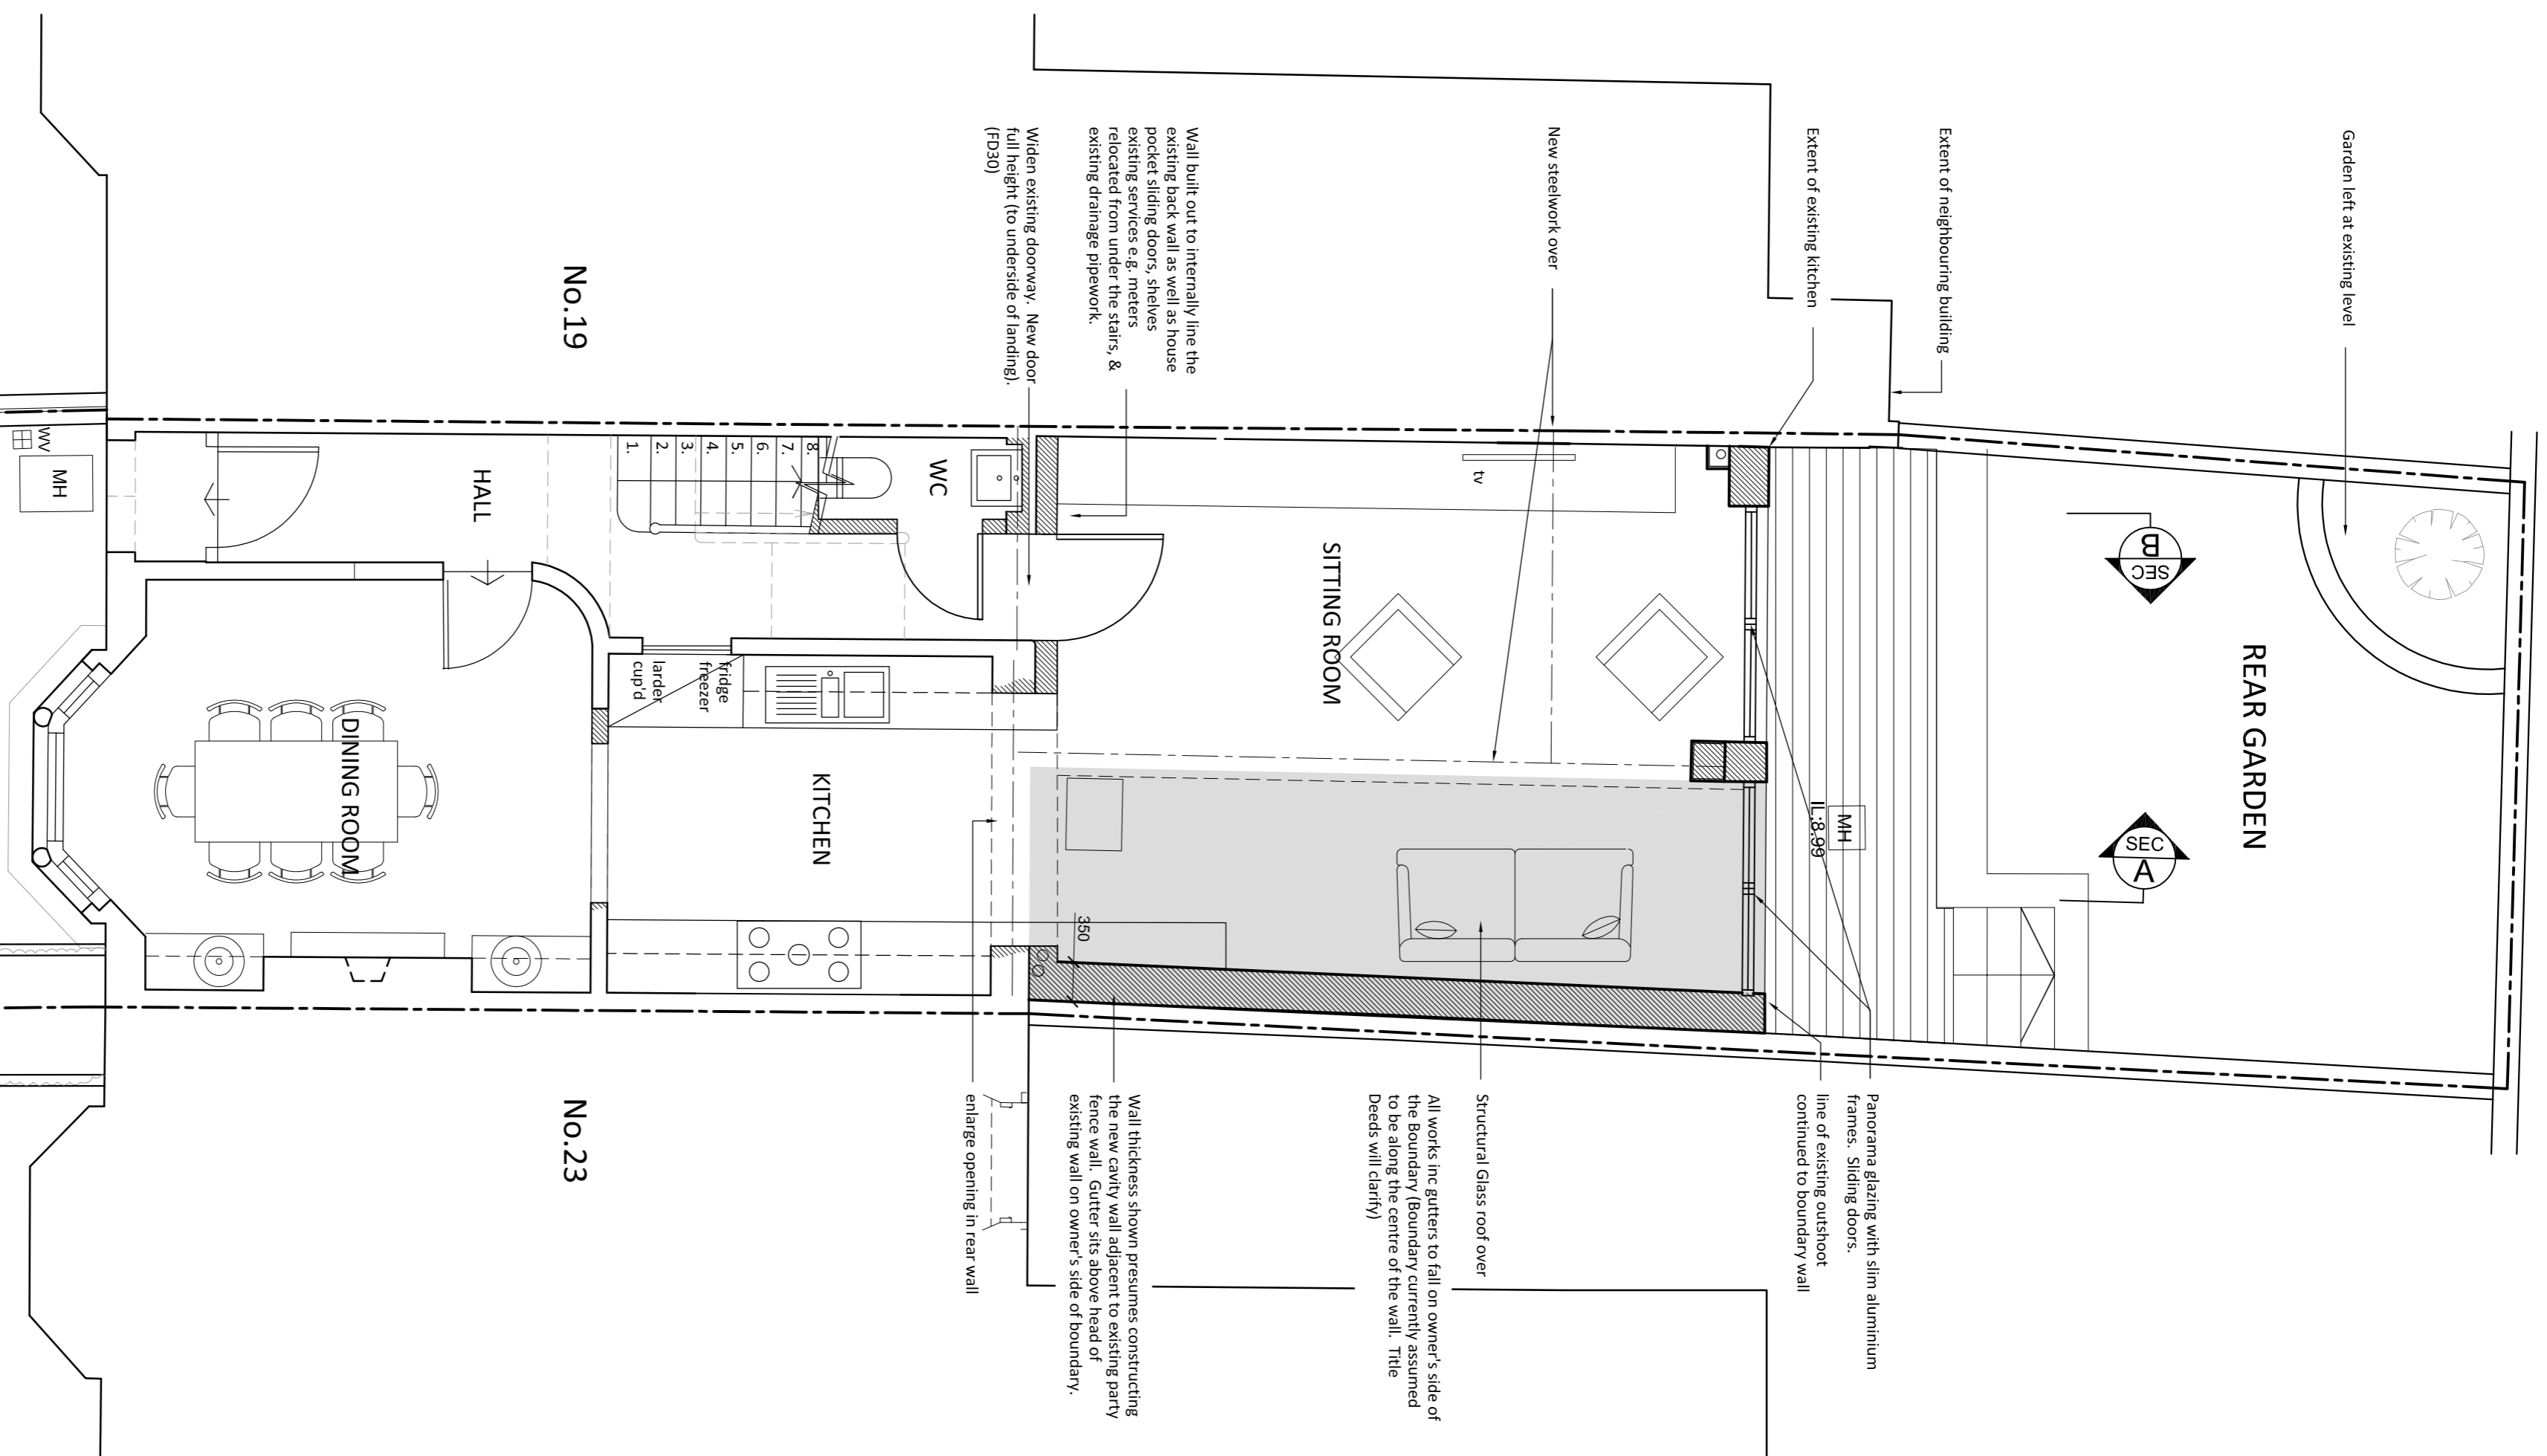

GROUND FLOOR PLAN

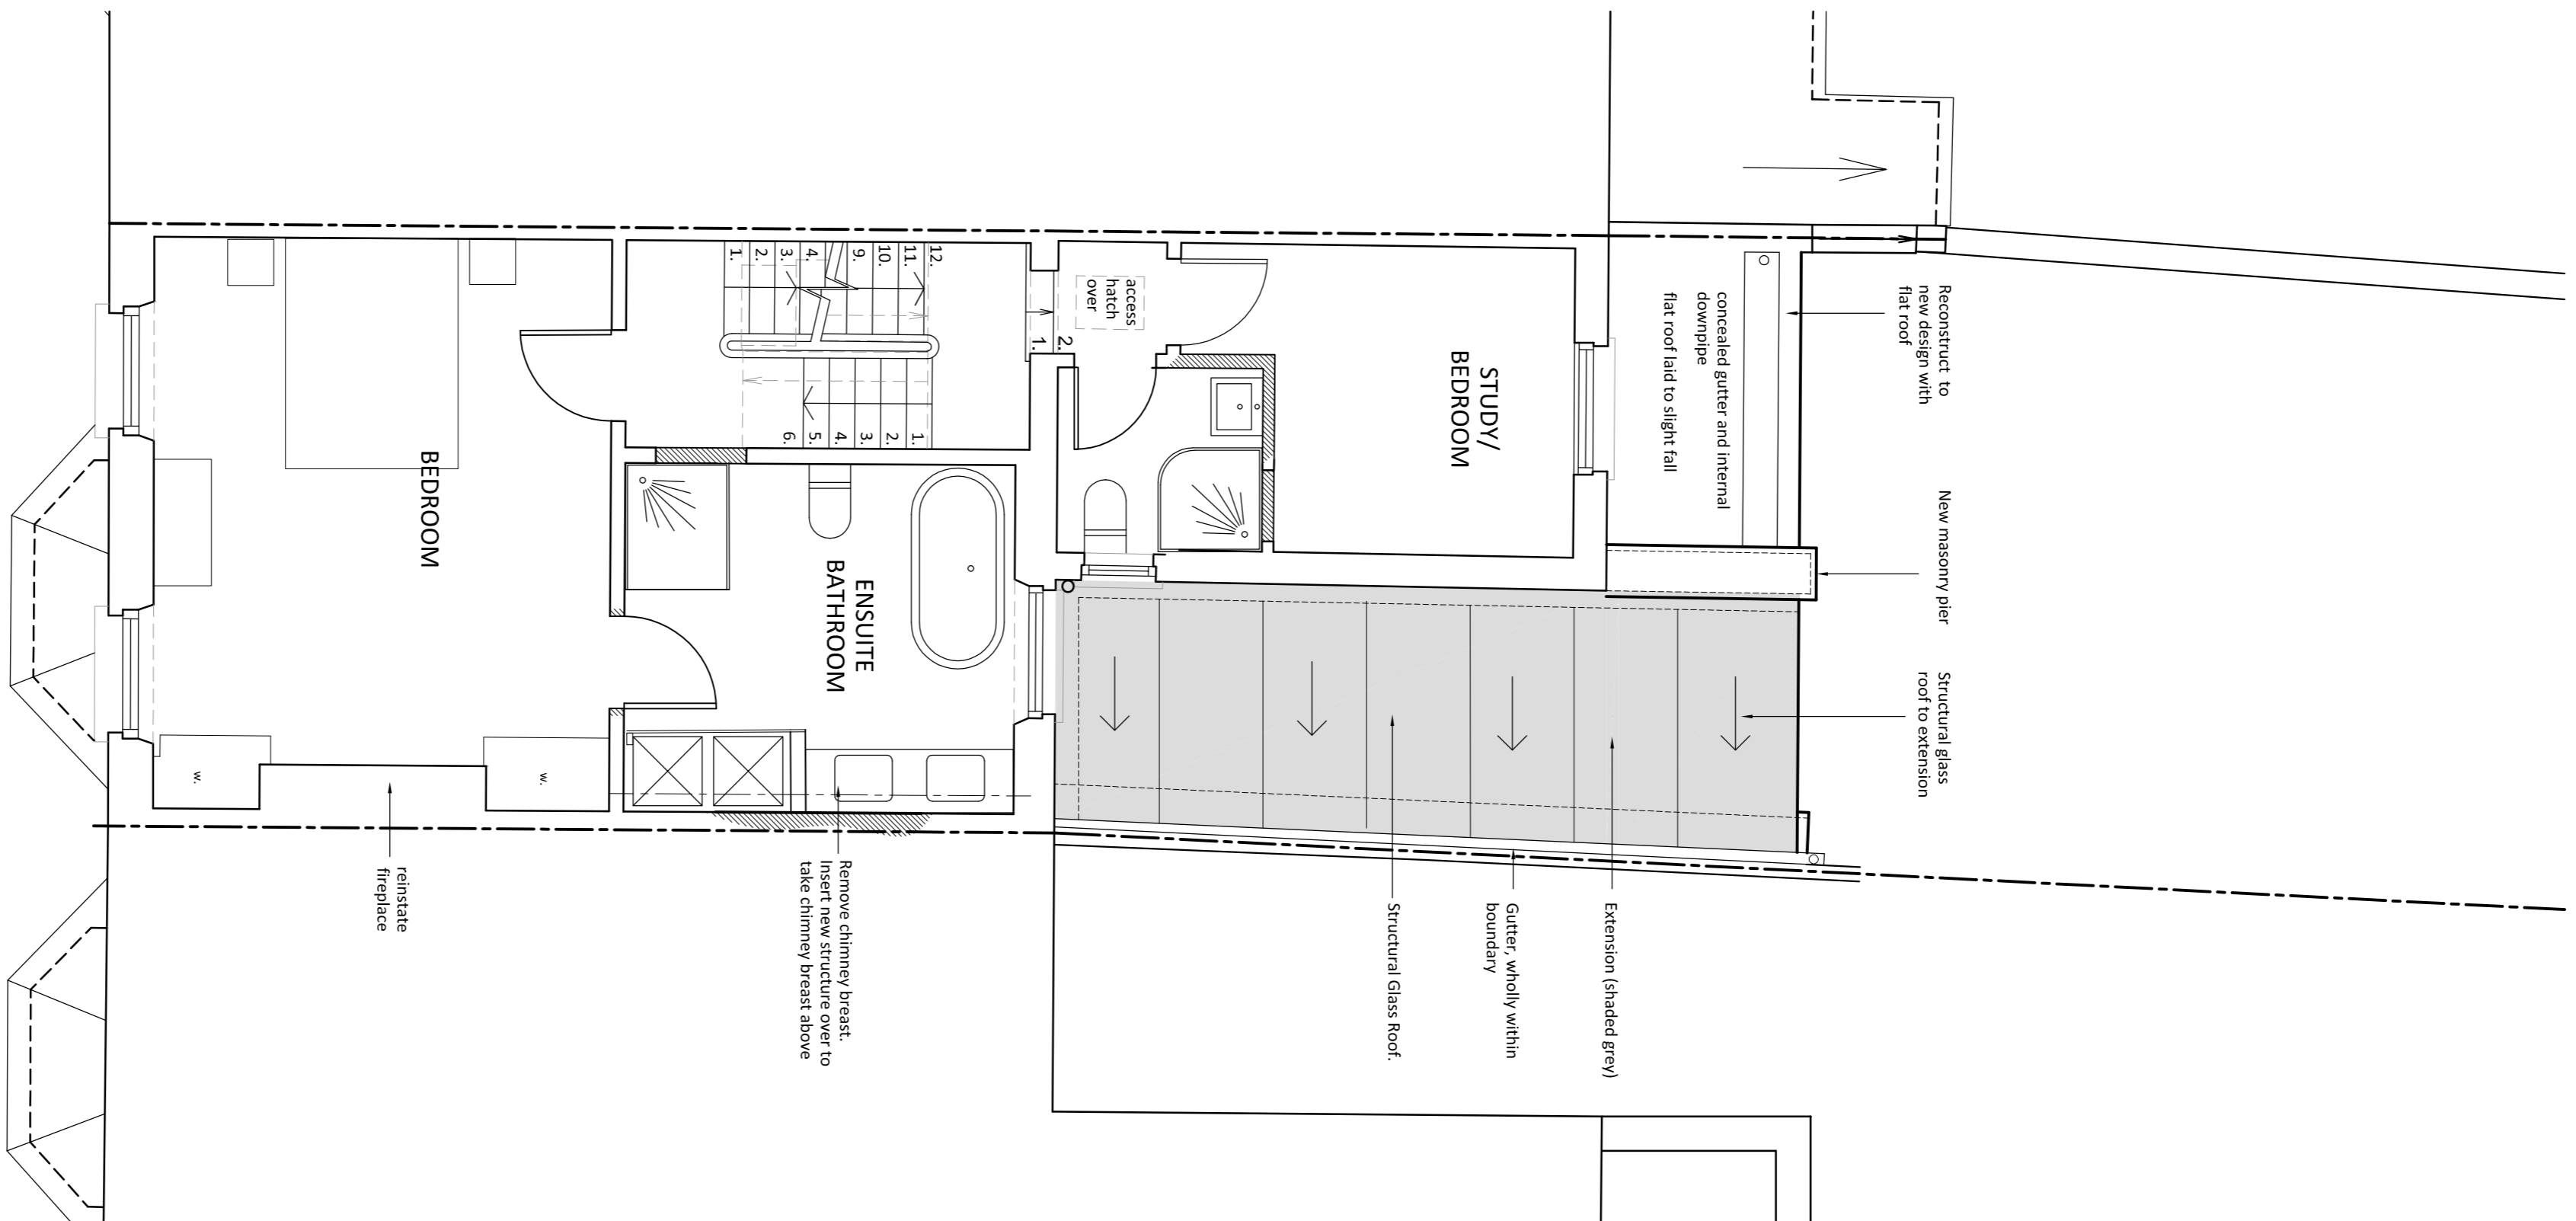

FIRST FLOOR PLAN



ALEX TART ARCHITECTS  
 3 DEODAR RD., LONDON SW15 2NP  
 TEL (020) 5704 1936 MOBILE 07968 802798  
 email alex@alexart.com

Client

Site  
 21 Dunollie Road  
 London, NW5 2XN

Drawing Title  
 Ground & First Floor Plans  
 As PROPOSED

Scale	Date	Drawn	Checked
1:50@A1	07/12/15	KAL	-
Drawing No.			Revision

P02

A