


notes:  
Do not scale from this drawing

All dimensions to be checked on site and any discrepancies reported to the Architect/Contract Administrator before proceeding with the works on site, or off-site fabrication

SCHEDULE OF ACCOMMODATION


RESIDENTIAL  
3 x 2 BED 3P FLATS - 57-69 SQM  
4 x 1 BED 2P FLATS - 47-49 SQM

TOTAL 7 FLATS - G.I.F.A - 376 SQM

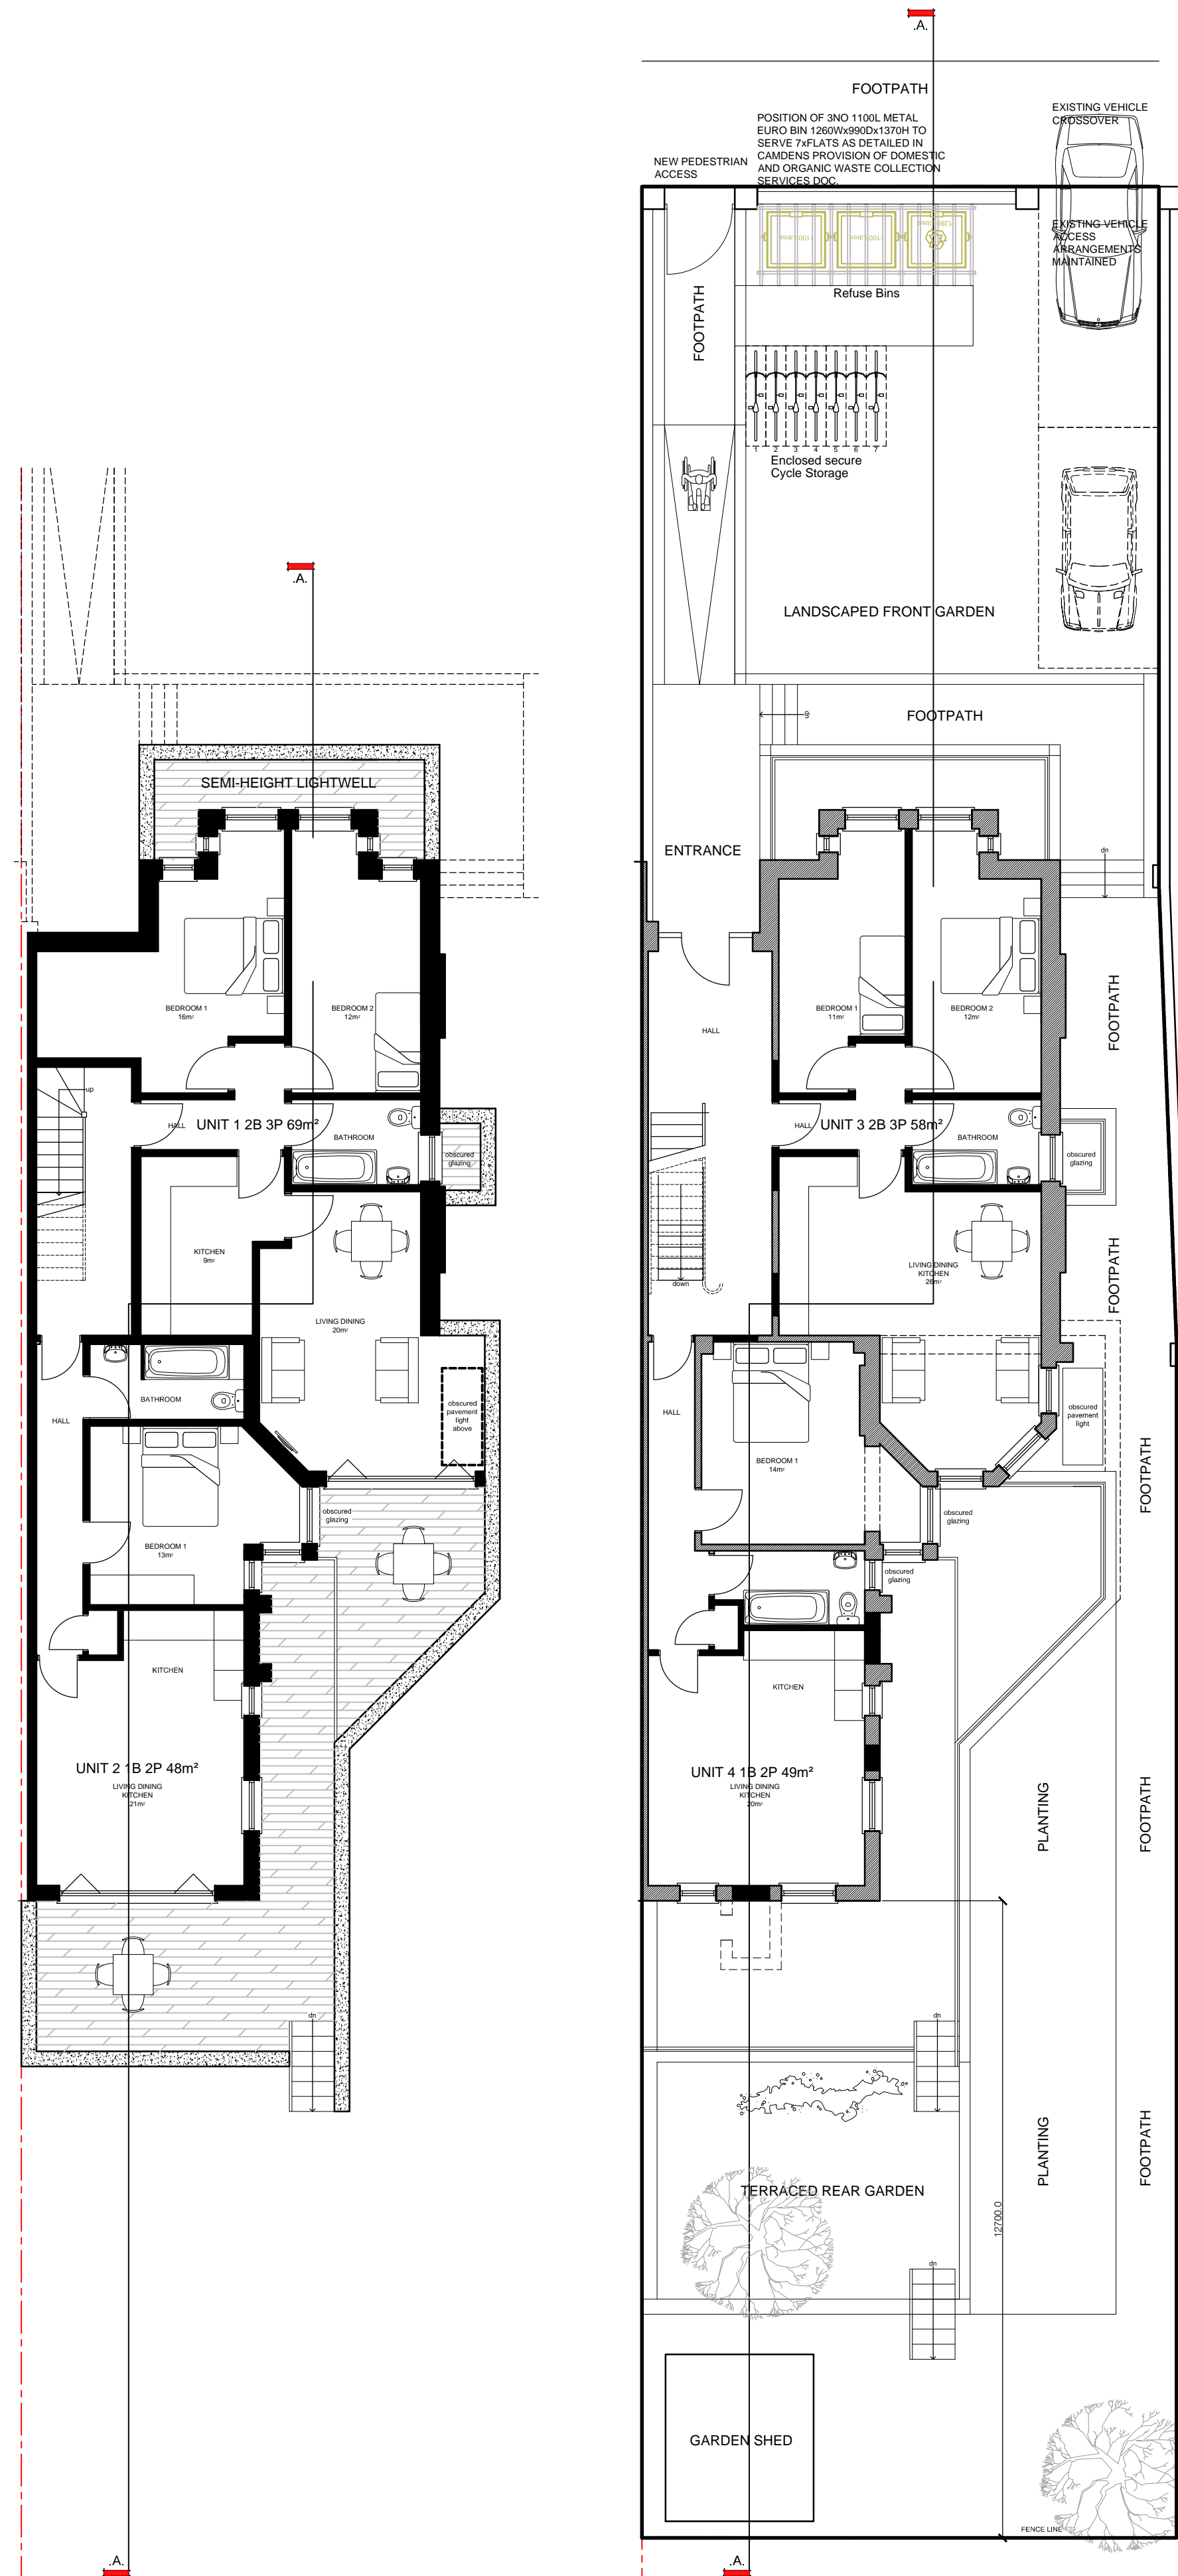


BASEMENT PLAN 1:100


GROUND FLOOR PLAN 1:100

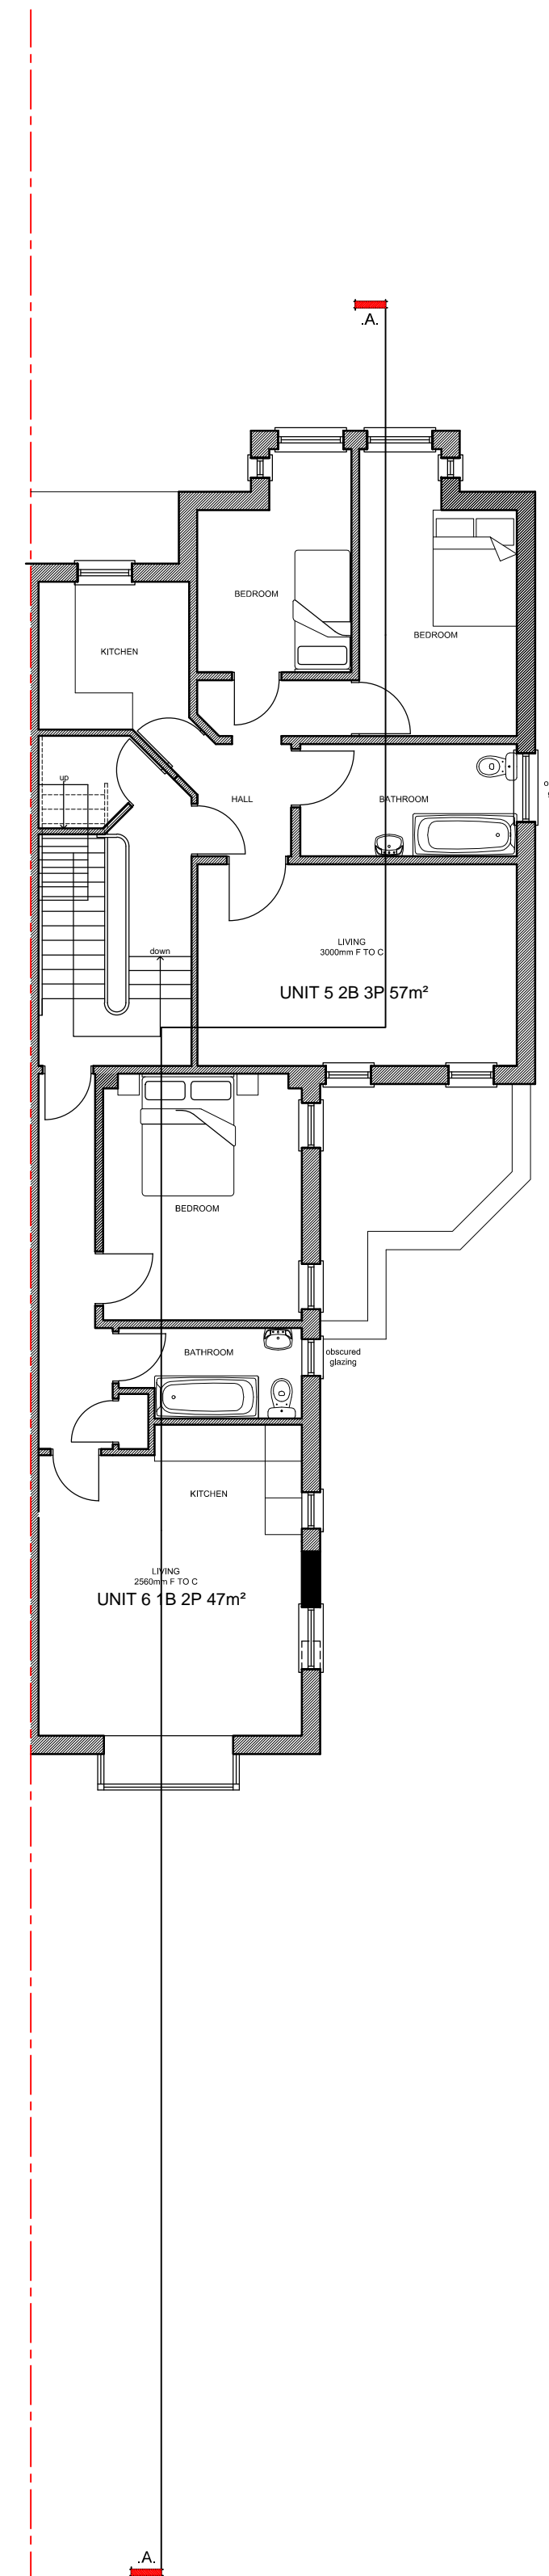

FIRST FLOOR PLAN 1:100

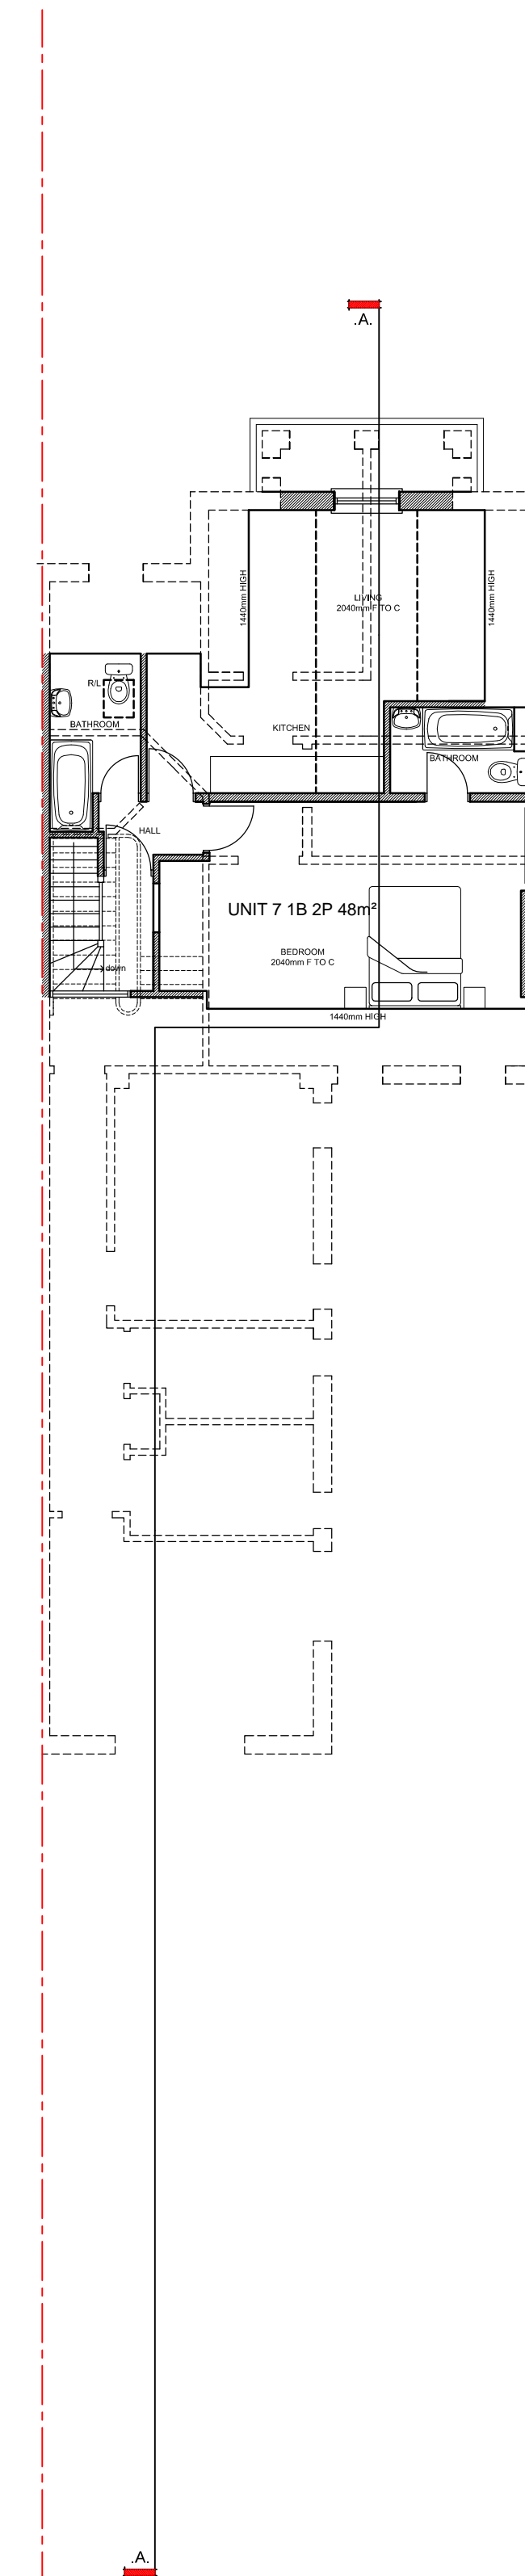

SECOND FLOOR PLAN 1:100

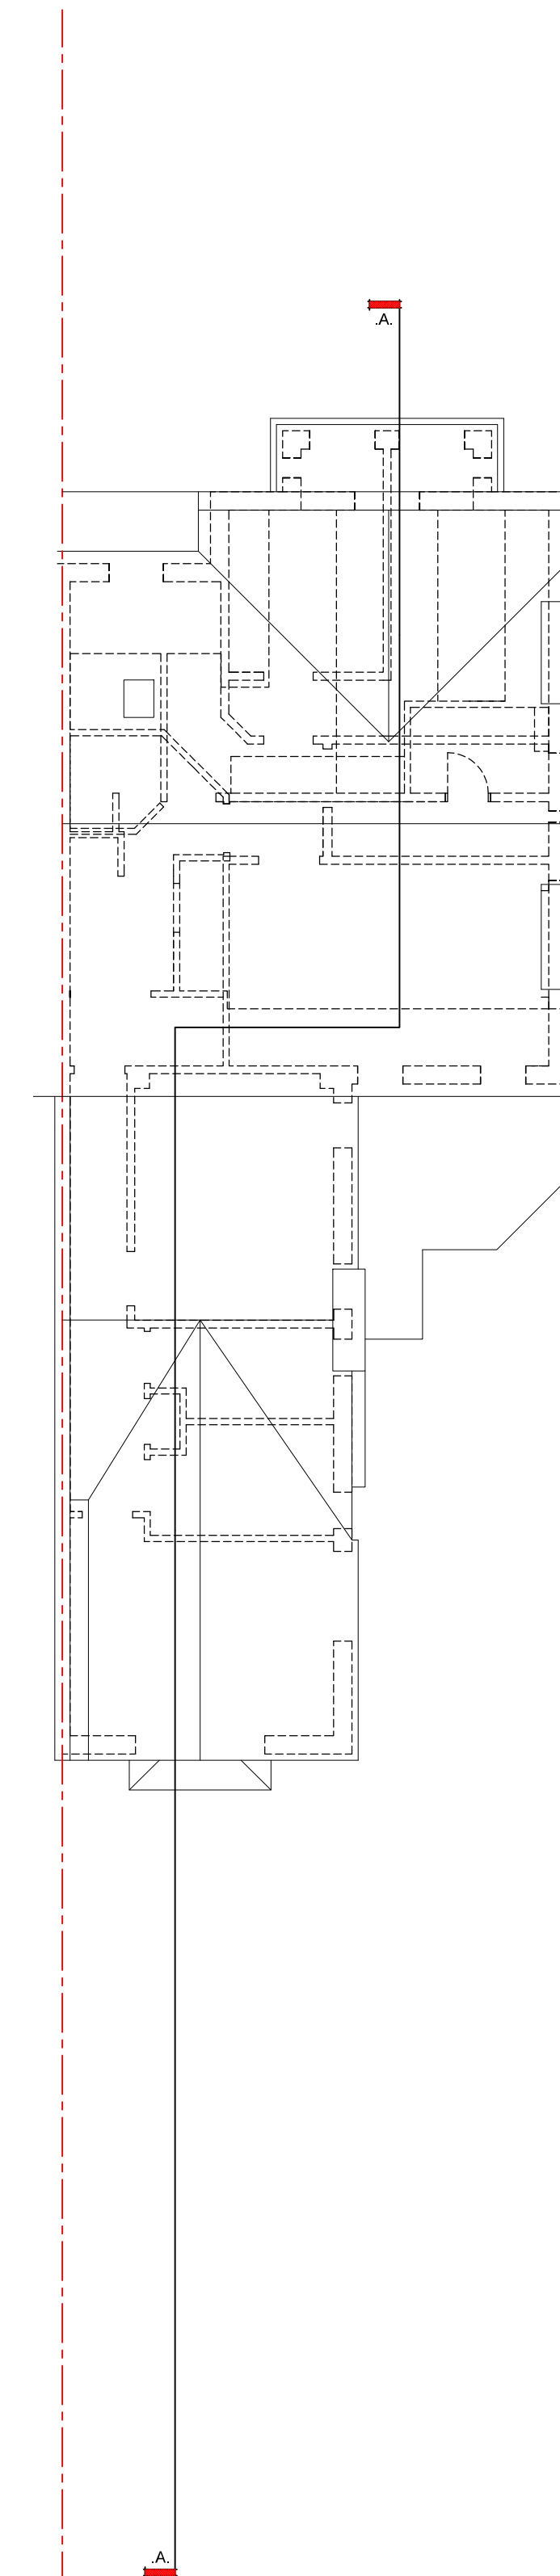

ROOF PLAN 1:100

For Approval

B	REVISED FOLLOWING COMMENTS FROM PLANNING DEPARTMENT	18.05.16
A	REVISED FOLLOWING PRE-APPLICATION ADVICE FROM PLANNING DEPARTMENT	12.02.16

revision	description	date

client	Mooreland Developments Ltd
project	RESIDENTIAL DEVELOPMENT AT 48 SHOOT-UP HILL LONDON NW2 3QB
title	OPTION 1 - EXISTING BUILDING PROPOSED PLANS

date	MAY 15	scale	AS SHOWN	drawn	IRMB
------	--------	-------	----------	-------	------

drawing no GAL 228 (PC) 003 B