

notes:
Do not scale from this drawing


All dimensions to be checked on site and any discrepancies reported to the Architect/Contract Administrator before proceeding with the works on site, or off-site fabrication



PROPOSED SHOOT-UP HILL ELEVATION 1:100



PROPOSED REAR ELEVATION 1:100

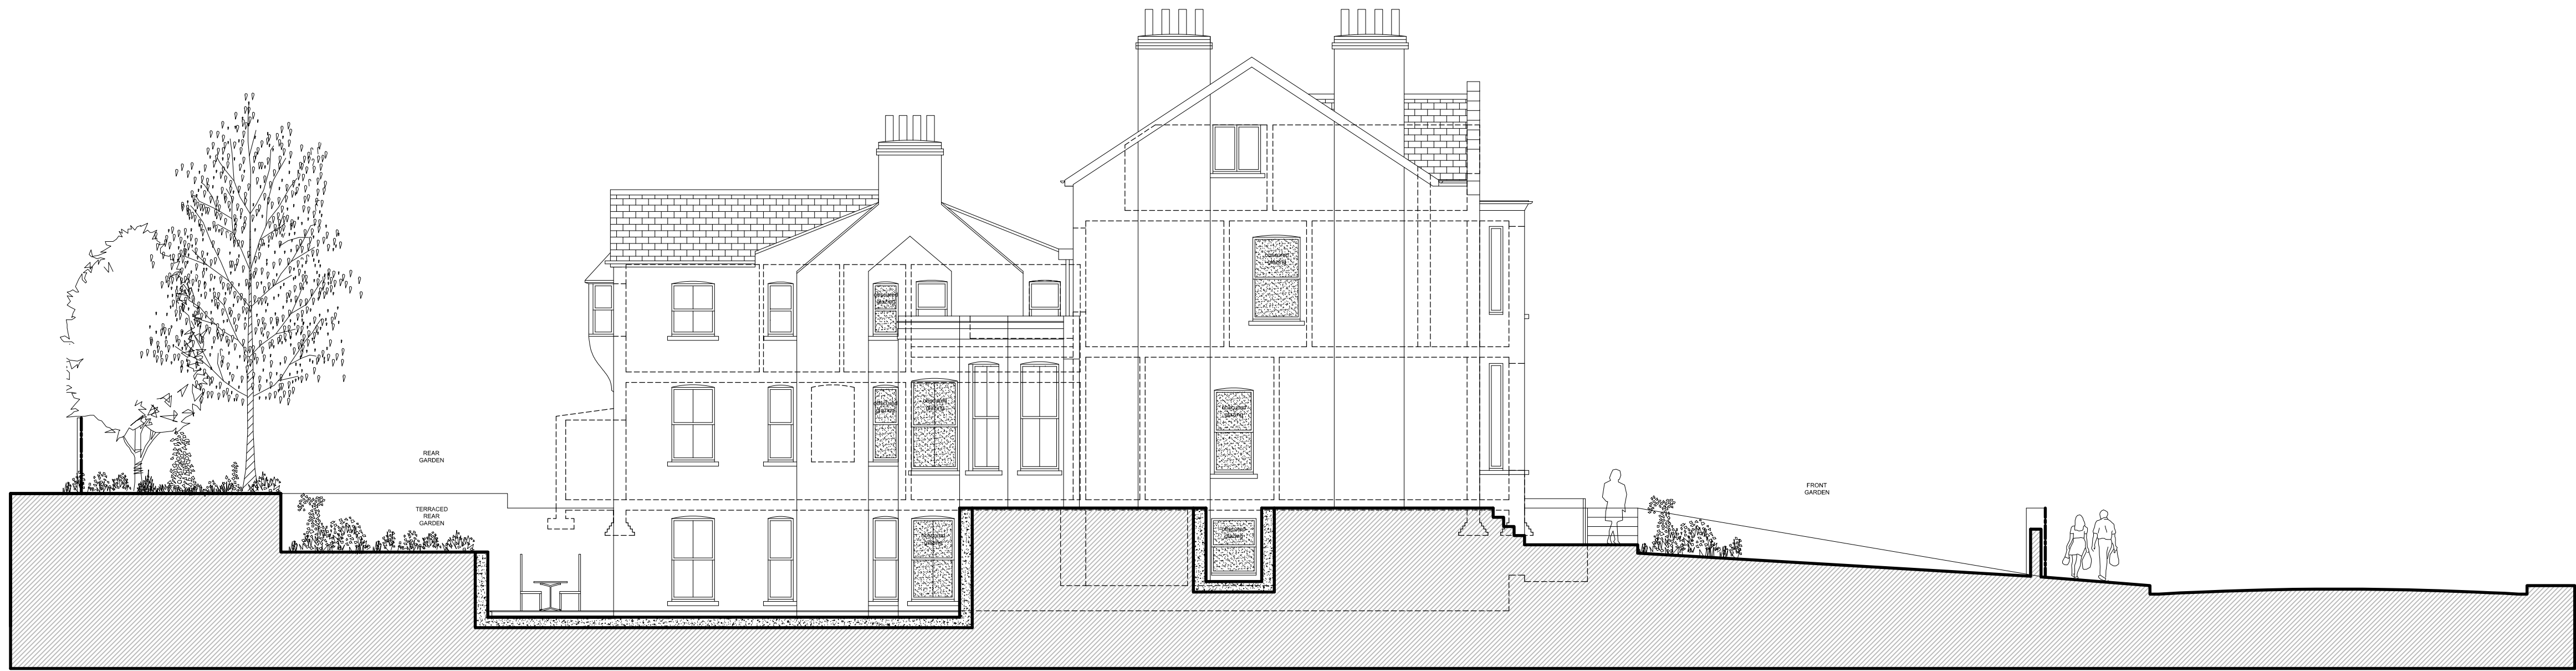

PROPOSED SIDE ELEVATION 1:100



PROPOSED SECTION A-A 1:100

For Approval

B	REVISED FOLLOWING COMMENTS FROM	18.05.16
A	PLANNING DEPARTMENT	IRMB
	REVISED FOLLOWING PRE-APPLICATION ADVICE FROM	12.02.16
	PLANNING DEPARTMENT	IRMB

revision	description	date
	<div><div>ga</div><div>ltd</div></div> <div>GENESIS ARCHITECTS LTD 7 St Margarets Road, Staines Abbotts Ware Hertfordshire SG12 8EP T : 01920 877998 F : 01920 877998 E: genesis@genesisarchitects.ltd.uk W: www.genesisarchitects.ltd.uk</div>	
client	Mooreland Developments Ltd	
project	RESIDENTIAL DEVELOPMENT AT 48 SHOOT-UP HILL LONDON NW2 3QB	
title	PROPOSED ELEVATIONS	
date	JULY 15	scale AS SHOWN drawn IRMB
drawing no	GAL 228 (PC) 004	revision B