


SECOND FLOOR PLAN

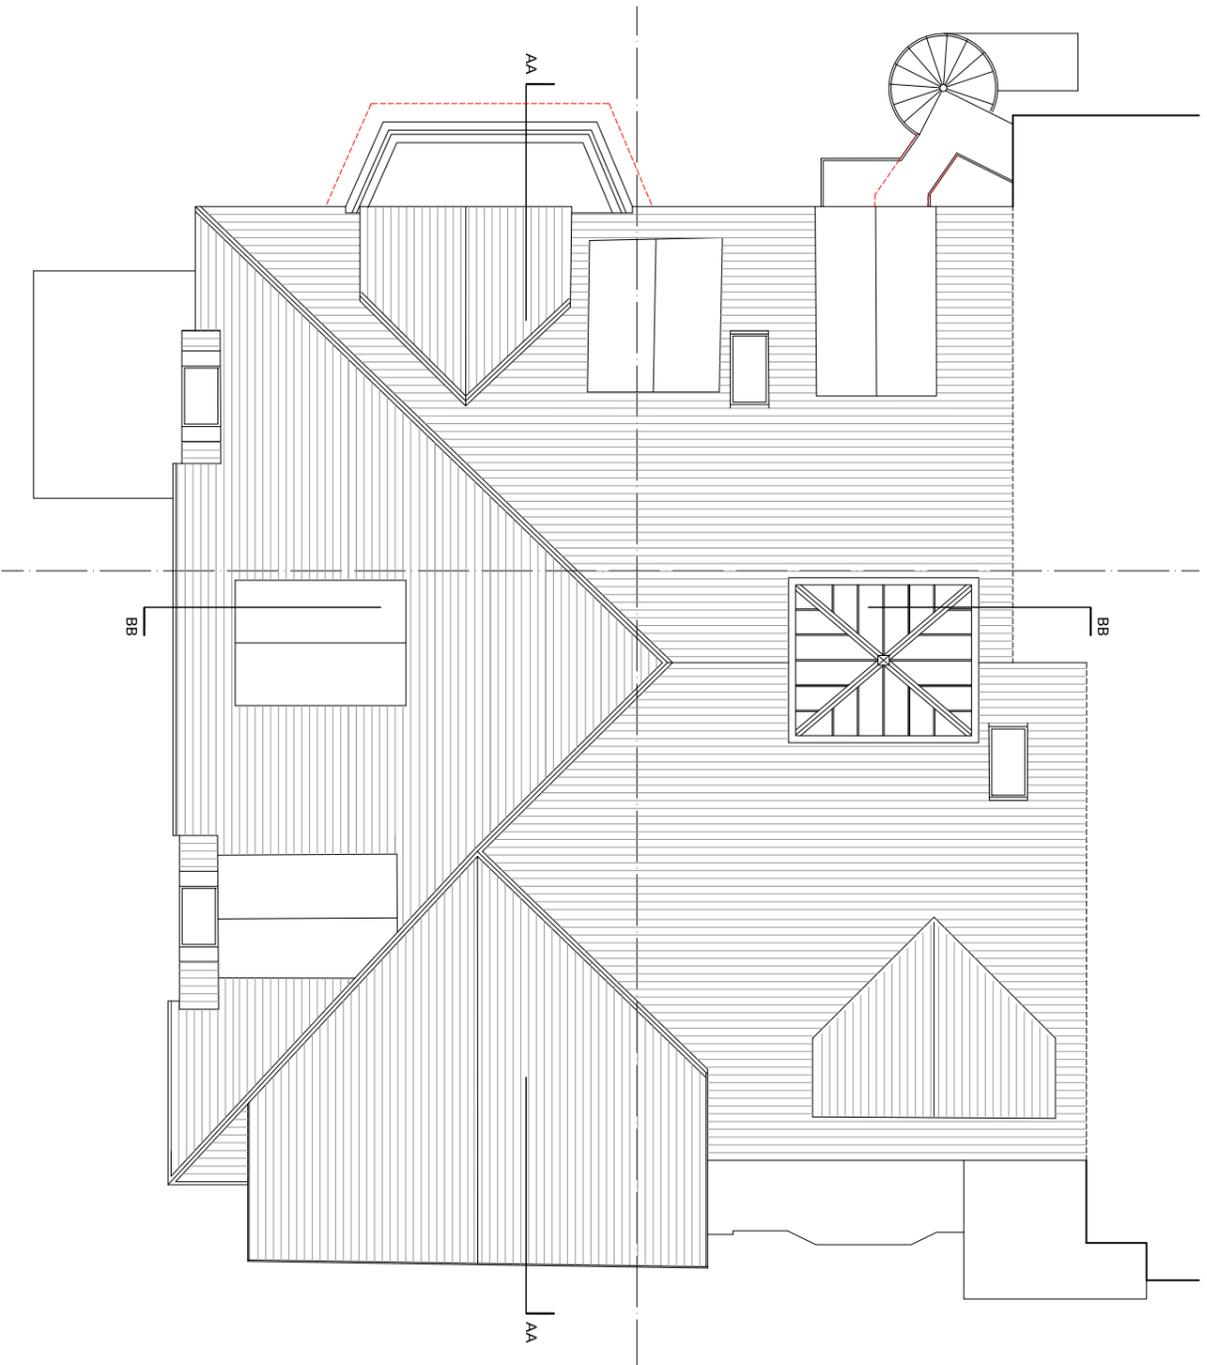

ROOF PLAN

New terrace with brick parapet and new black painted m.s.railings, to match existing railings.

New access to fire escape stair, with black painted m.s.railings to match existing railings.




Notes
 All setting out of work to be checked before work commences.
 Any errors to be reported to the Architect before any further work is carried out.
 All work to be in accordance with the relevant Building Regulations.

ISSUED FOR APPROVAL

Revision	Note	Date	Revision	Note	Date
A	Issued for approval.	23/05/16			

Project	
FLAT 5, 49 MARESFIELD GARDENS, LONDON, NW3 5TE	Title
10/05/2016	SECOND FLOOR AND ROOF PLANS AS
SS	PROPOSED
SS	Checked by
1:100 @ A3	Scale
1097 APL 201	Drawing No.
Rev.A	Rev.


New terrace with brick parapet and new black painted m.s.railings, to match existing railings, with decorative panel details in traditional style.

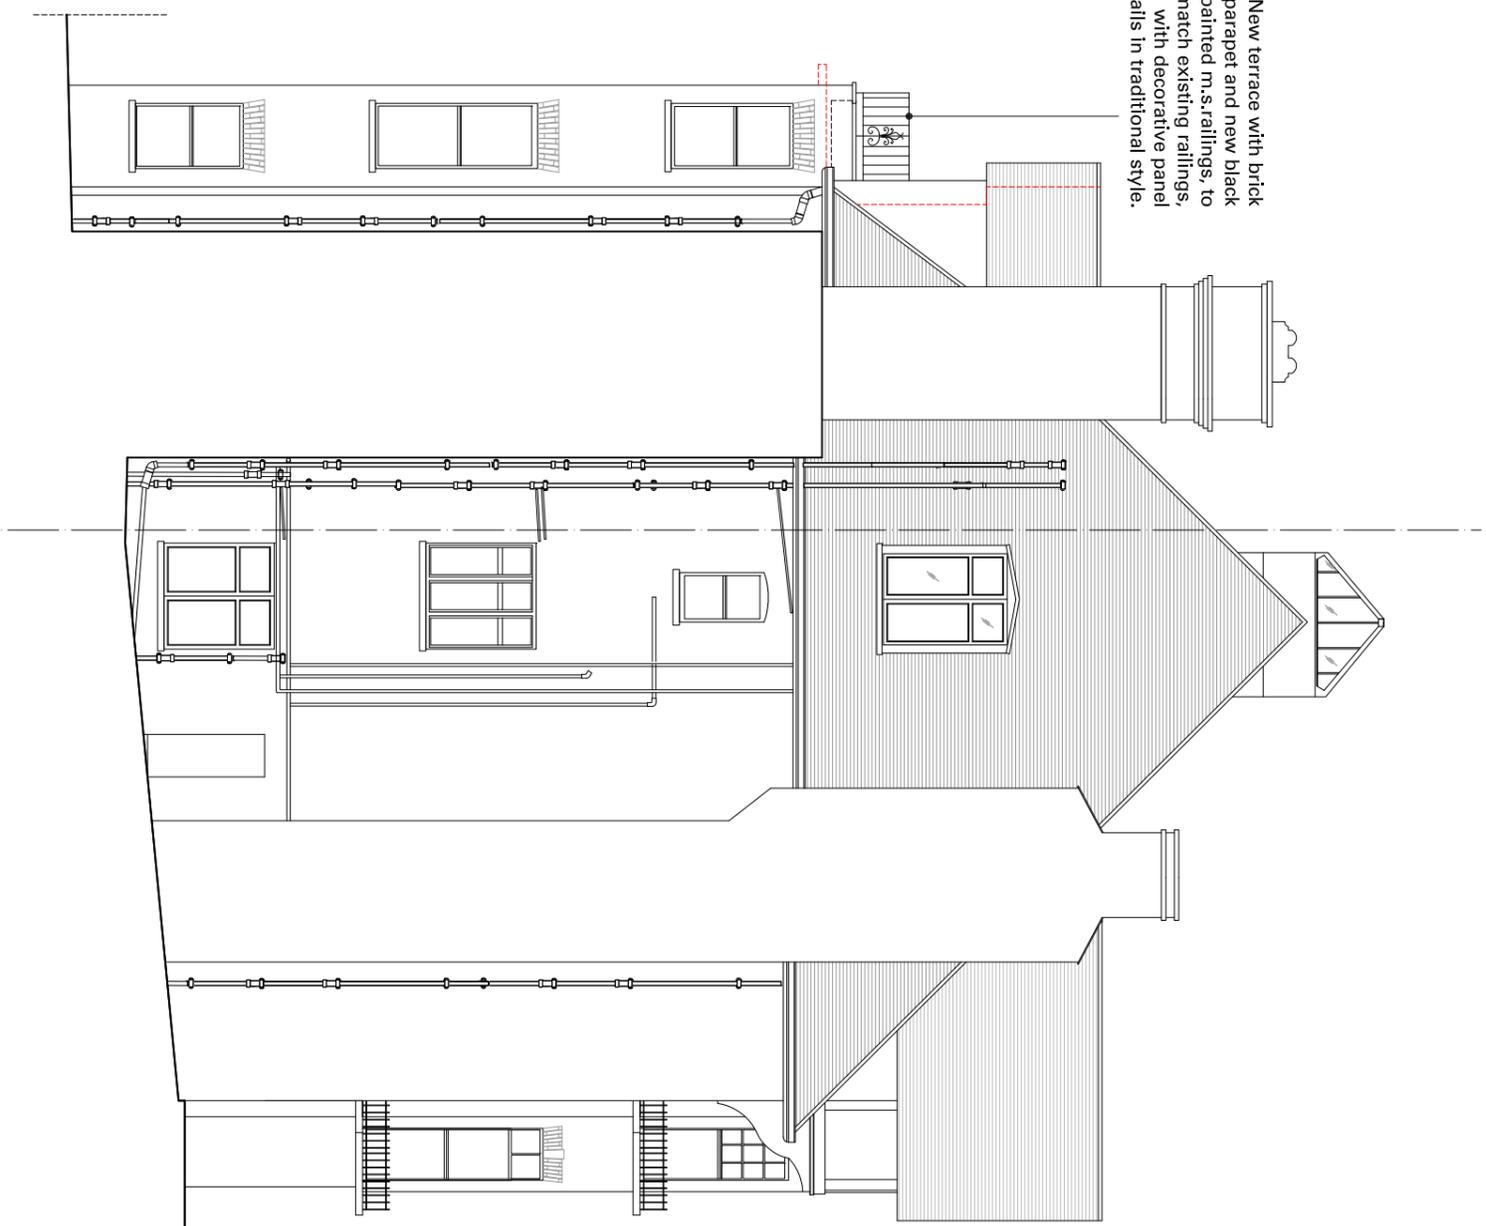

SIDE ELEVATION



Existing dormer altered to allow for new bi-folding doors, with white painted timber frames, and details to match the existing windows.

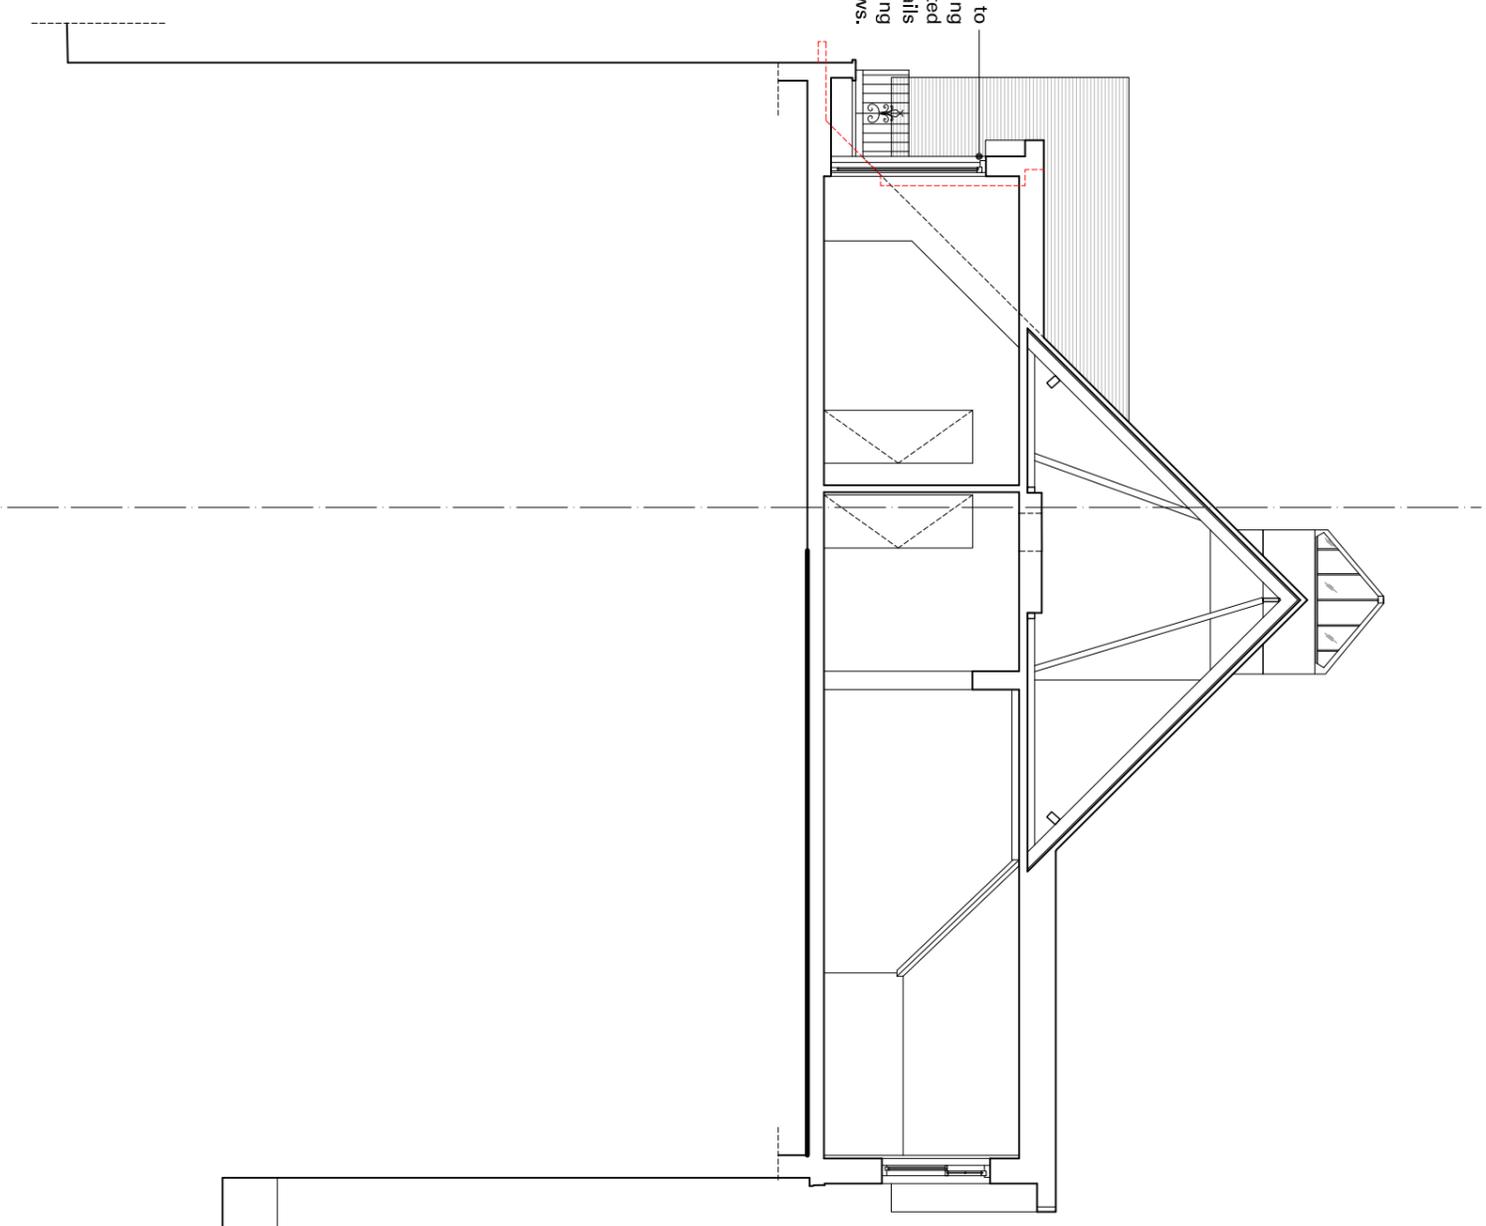


SECTION A-A

Notes
 All setting out of work to be checked before work commences.
 Any errors to be reported to the Architect before any further work is carried out.
 All work to be in accordance with the relevant Building Regulations.

ISSUED FOR APPROVAL

Revision	Note	Date	Revision	Note	Date
A	Issued for approval.	23/05/16			

Project	
FLAT 5, 49 MARESFIELD GARDENS, LONDON, NW3 5TE	
Date	23/05/2016
Drawn by	SS
Checked by	SS
Scale	1:100 @ A3
Title	
SIDE ELEVATION AND SECTION A-A AS PROPOSED	
Drawing No.	1097 APL 202
Rev.	A

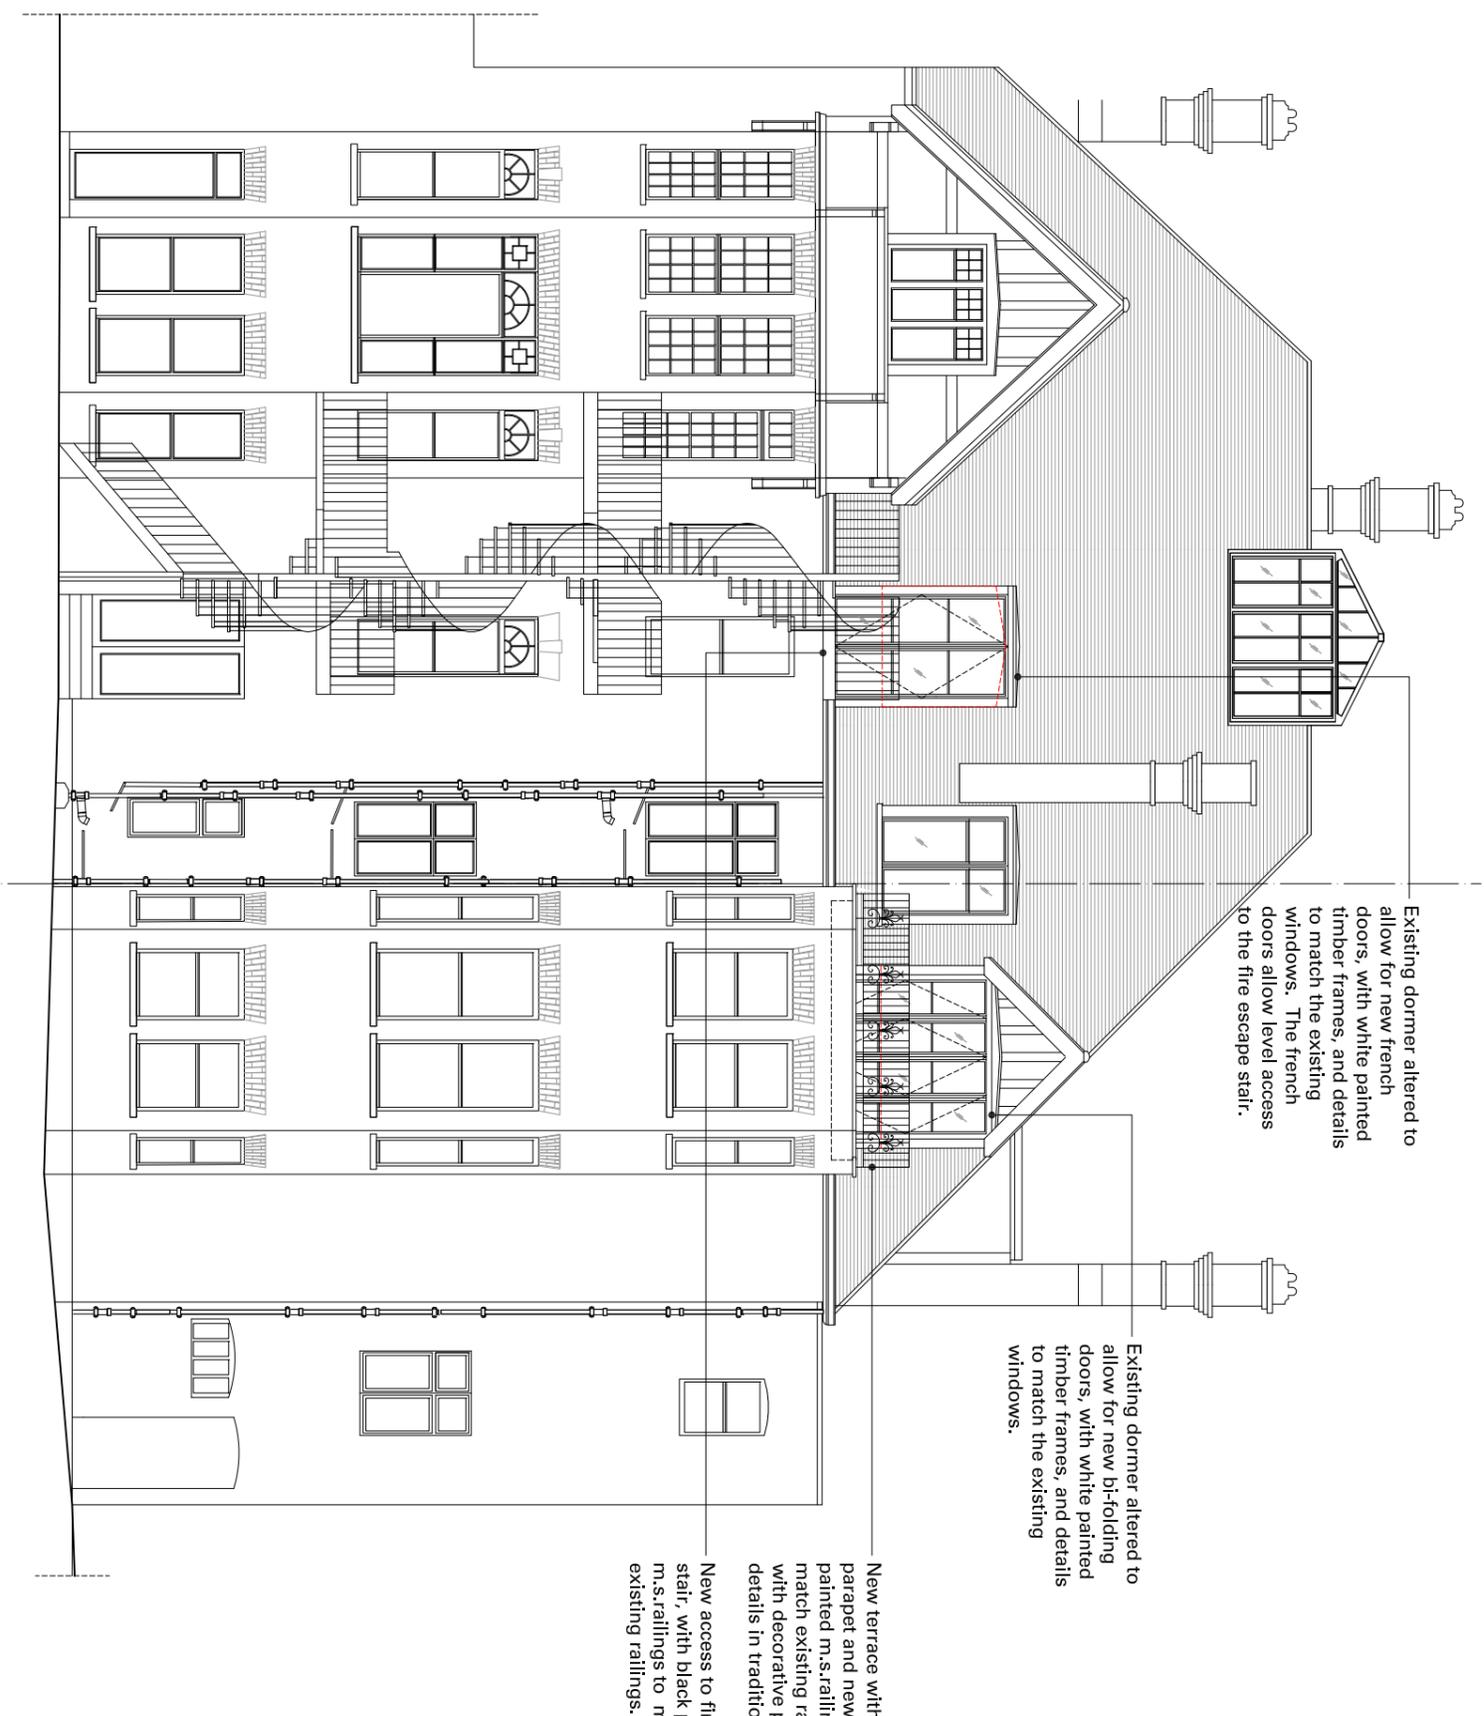

Existing dormer altered to allow for new french doors, with white painted timber frames, and details to match the existing windows. The french doors allow level access to the fire escape stair.

Existing dormer altered to allow for new bi-folding doors, with white painted timber frames, and details to match the existing windows.

New terrace with brick parapet and new black painted m.s.railings, to match existing railings, with decorative panel details in traditional style.

New access to fire escape stair, with black painted m.s.railings to match existing railings.

REAR ELEVATION



Notes
 All setting out of work to be checked before work commences.
 Any errors to be reported to the Architect before any further work is carried out.
 All work to be in accordance with the relevant Building Regulations.

ISSUED FOR APPROVAL

Revision	Note	Date	Revision	Note	Date
A	Issued for approval.	23/05/16			

Project	
FLAT 5, 49 MARESFIELD GARDENS, LONDON, NW3 5TE	Title
23/05/2016	REAR ELEVATION AS PROPOSED
SS	Checked by
1:100 @ A3	Scale
	Drawing No. 1097 APL 203
	Rev. A