




Appendix C – Photographic Record of Existing - CH

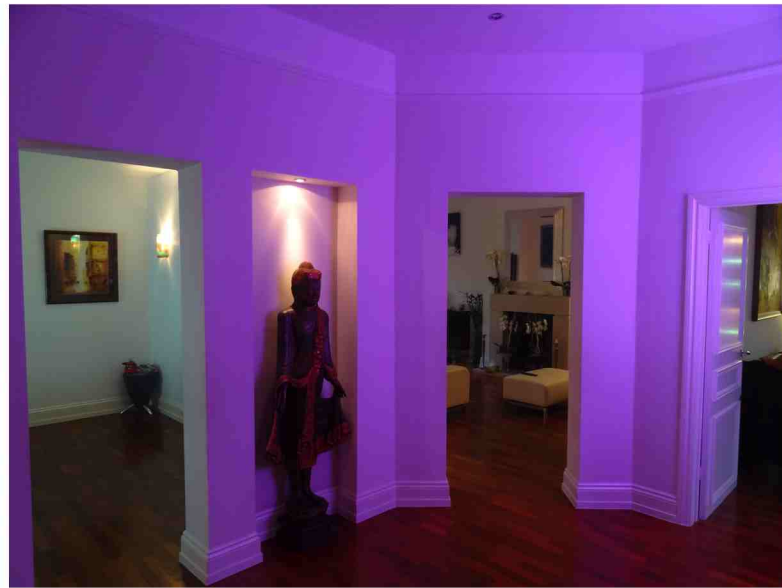


Hallway

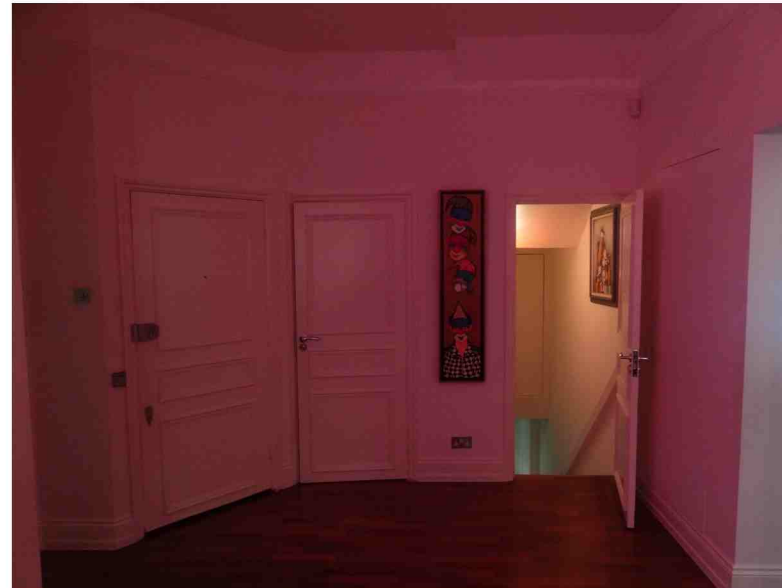

Hallway

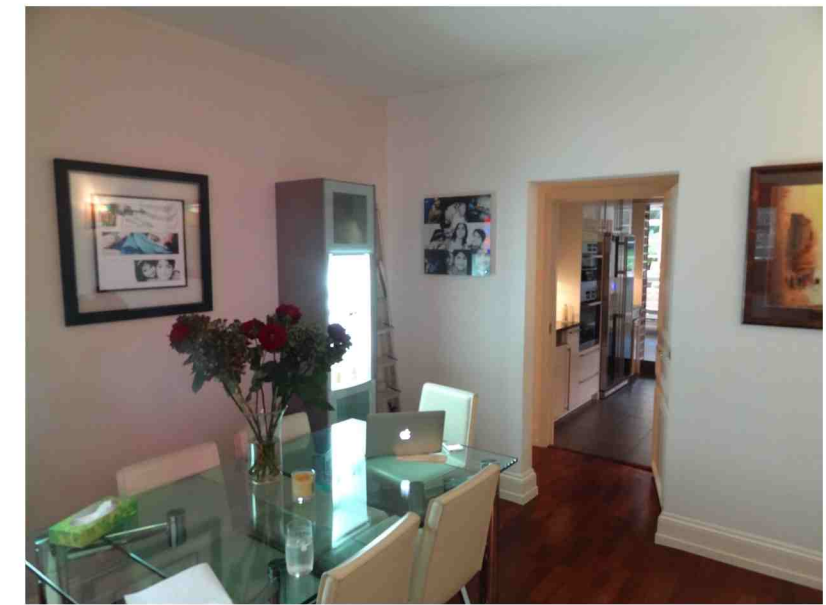


Dining Room

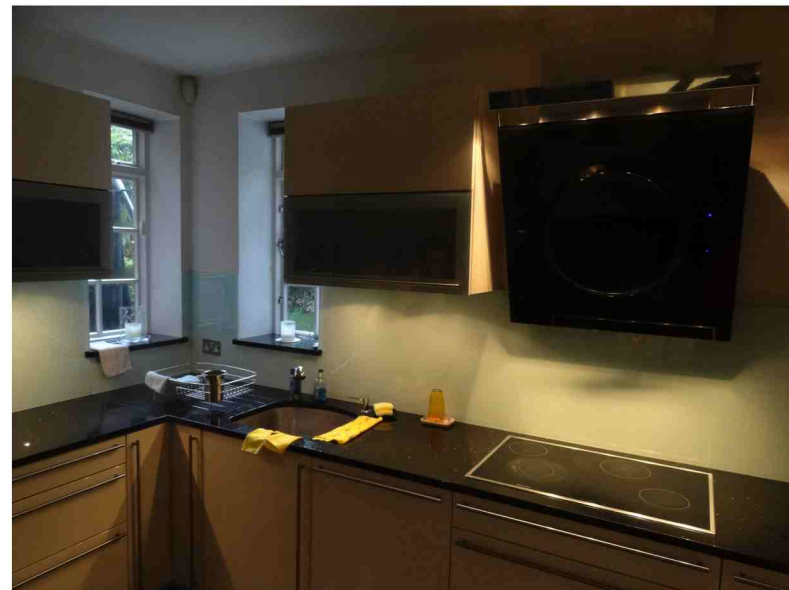


Kitchen




Kitchen

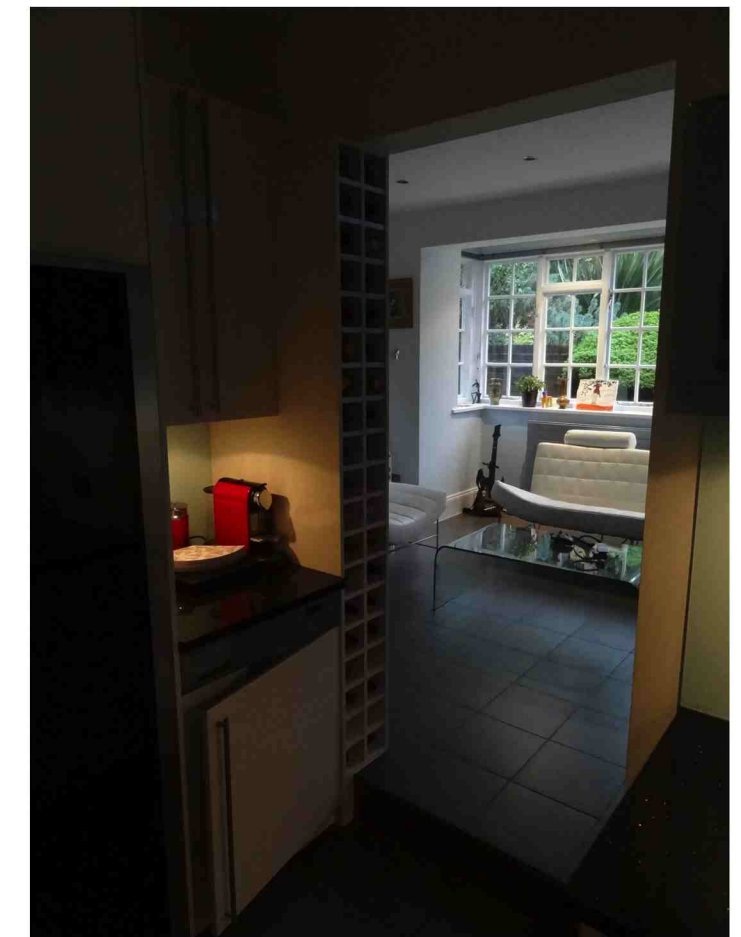

Kitchen

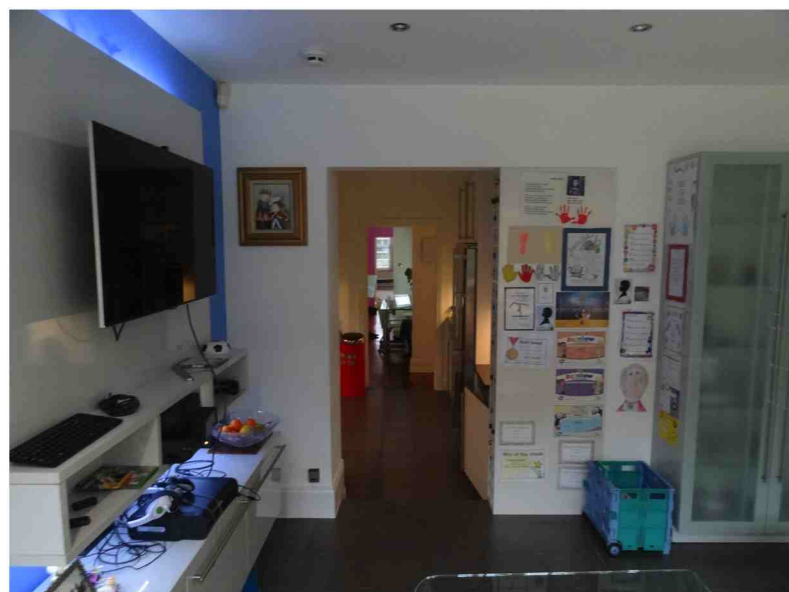

Sitting Room

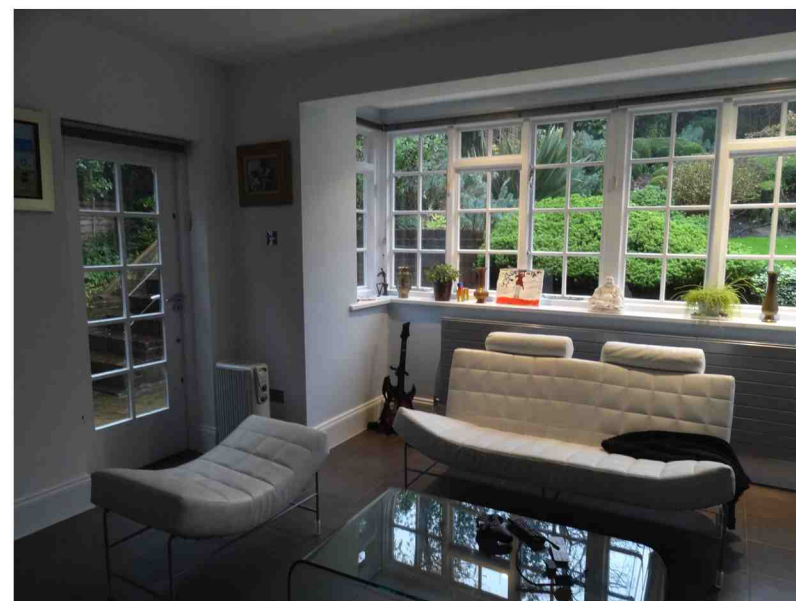

Sitting Room

ISSUE: - DATE: 18.12.14 COMMENT: ISSUE FOR INFORMATION

| | | | | | |
|-------------------------|--------------------|---|----------|---|--|
| CallenderHoworth | | Morelands 5-23 Oak Street London EC1V 9HL | | T: 020 7336 8560 F: 020 7549 2152 W: www.callenderhoworth.com | |
| Job no. | Job title | | | | |
| 1193 | HEATH DRIVE | | | | |
| Drawing no. | Drawing title | | | | |
| 900 | SITE PHOTOGRAPHS 1 | | | | |
| Scale | Size | Photographed | Revision | | |
| XXX | A3 | AK | - | | |


All works to be in accordance with relevant standards, British building codes, and other relevant codes, and with manufacturers' recommendations and instructions. All dimensions to be checked on site. Do not scale from this drawing.



Living Room



Living Room

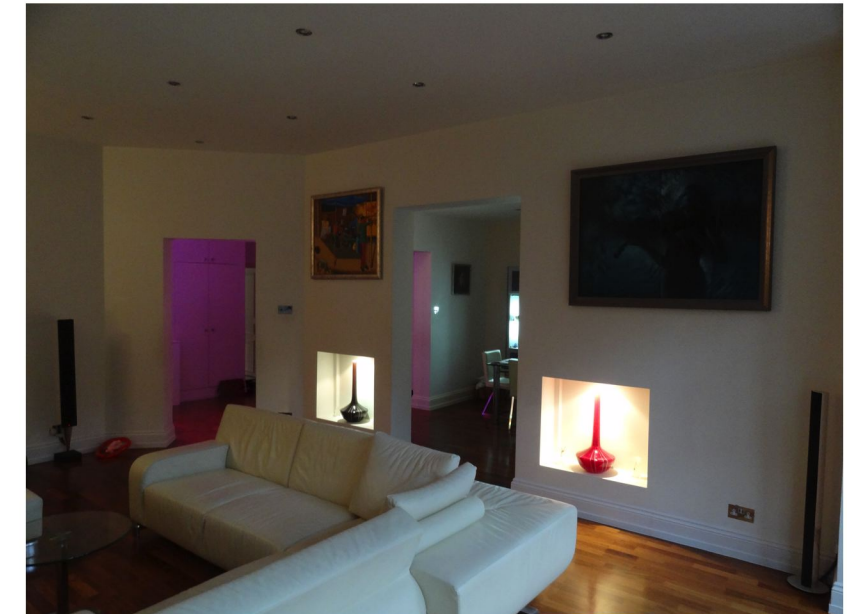

Living Room



Dining Room



Rear Patio



Rear Patio



Bedroom 2




Bedroom 3


ISSUE: - DATE: 18.12.14 COMMENT: ISSUE FOR INFORMATION

| | | | | | |
|---------------------------|------------|---|---------------|---|--|
| CallenderHoworth | | Morelands 5-23 Oak Street London EC1V 9HL | | T: 020 7336 8560 F: 020 7549 2152 W: www.callenderhoworth.com | |
| Job no. 1193 | | Job title HEATH DRIVE | | | |
| Drawing no. 901 | | Drawing title SITE PHOTOGRAPHS 2 | | | |
| Scale XXX | Size A3 | Photographed AK | Revision - | | |

All works to be in accordance with relevant standards, British building codes, and other relevant codes, and with manufacturer's recommendations and instructions. All dimensions to be checked on site. Do not scale from this drawing.

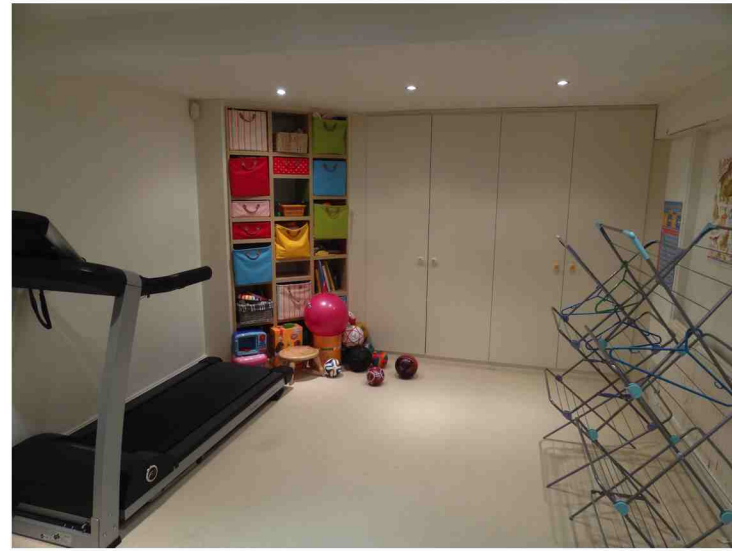

Basement

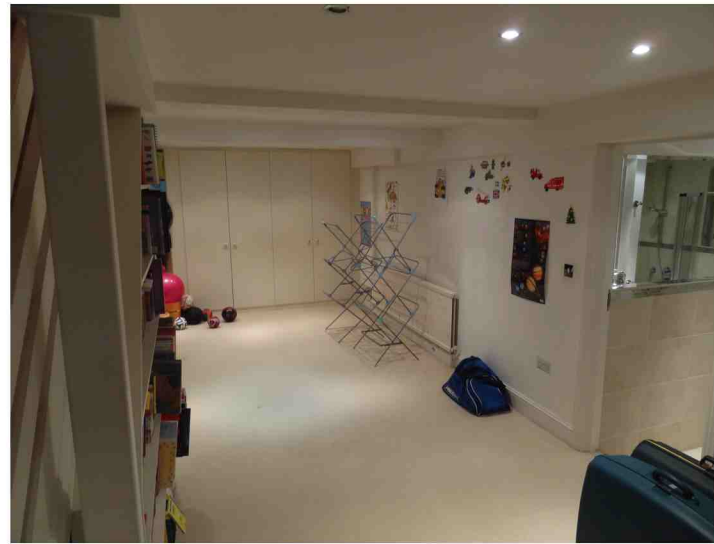

Basement




Basement




WC



Basement Bathroom

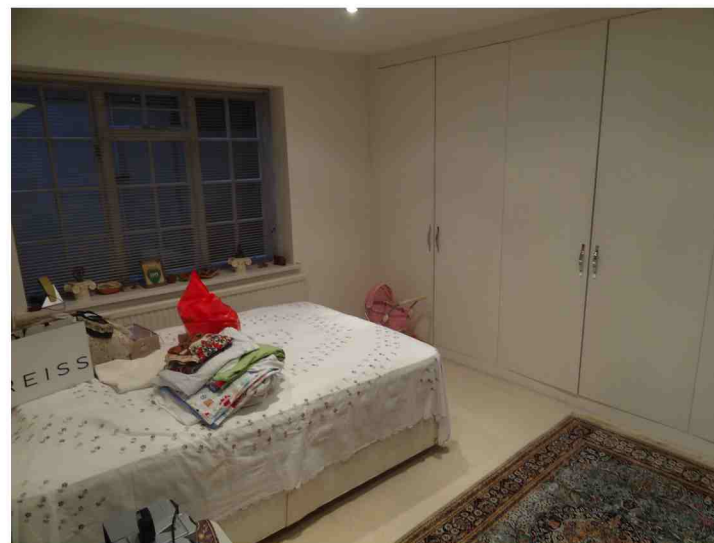

Basement Bedroom

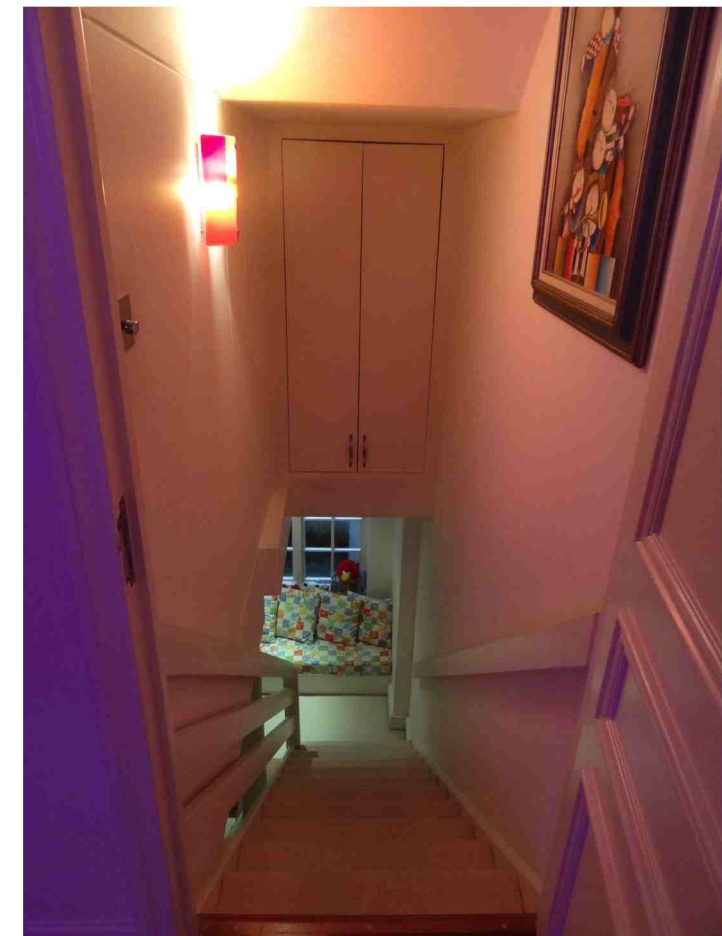

Staircase


ISSUE: - DATE: 18.12.14 COMMENT: ISSUE FOR INFORMATION

| | | | | | |
|-------------------------|--------------------|---|----------|---|--|
| CallenderHoworth | | Morelands 5-23 Oak Street London EC1V 9HL | | T: 020 7336 8560 F: 020 7549 2152 W: www.callenderhoworth.com | |
| Job no. | Job title | | | | |
| 1193 | HEATH DRIVE | | | | |
| Drawing no. | Drawing title | | | | |
| 902 | SITE PHOTOGRAPHS 3 | | | | |
| Scale | Size | Photographed | Revision | | |
| XXX | A3 | AK | - | | |

All works to be in accordance with relevant standards, British building codes, and other relevant codes, and with manufacturer's recommendations and instructions. All dimensions to be checked on site. Do not scale from this drawing.



First Floor Kitchen

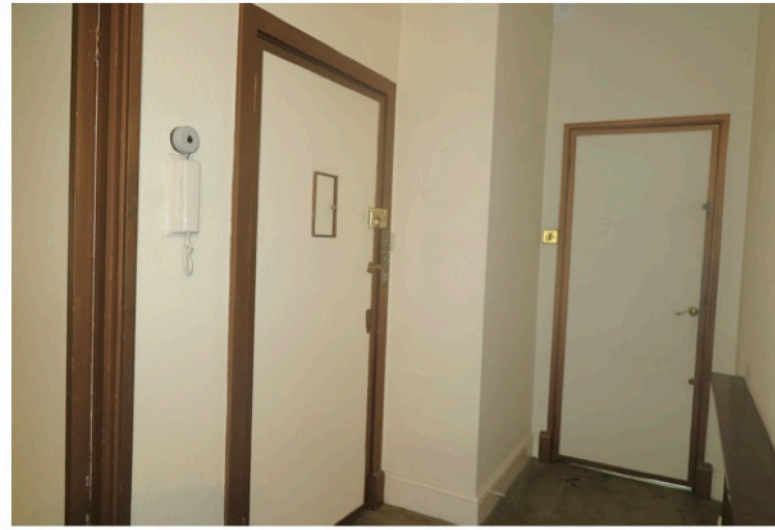

First Floor Hallway 01



First Floor Hallway 02



First Floor Balcony 01



First Floor Balcony 02



First Floor Balcony 03



First Floor Living Room




First Floor en suite bathroom

ISSUE: - DATE: April 2016 COMMENT: ISSUE FOR PLANNING & LBC



| | | | |
|-------------------------|---|--|----------|
| CallenderHoworth | | Moreianos 5-23 Old Street London EC1Y 9RL T: 020 7336 8560 F: 020 7549 2152 W: www.callenderhoworth.com | |
| Job no. | Job title | | |
| 1193 | FLAT 1, 31 HEATH DRIVE, LONDON NW3 7SB | | |
| Drawing no. | Drawing title | | |
| 903 | SITE PHOTOGRAPHS SHEET 4 | | |
| Scale | Size | Photographed | Revision |
| xxx | A3 | ML | - |

All works to be in accordance with relevant standards, British building codes and other relevant codes, and with manufacturer's recommendations and instructions. All dimensions to be checked on site. Do not scale from this drawing.

Appendix D – Selected Proposed Drawings - CH

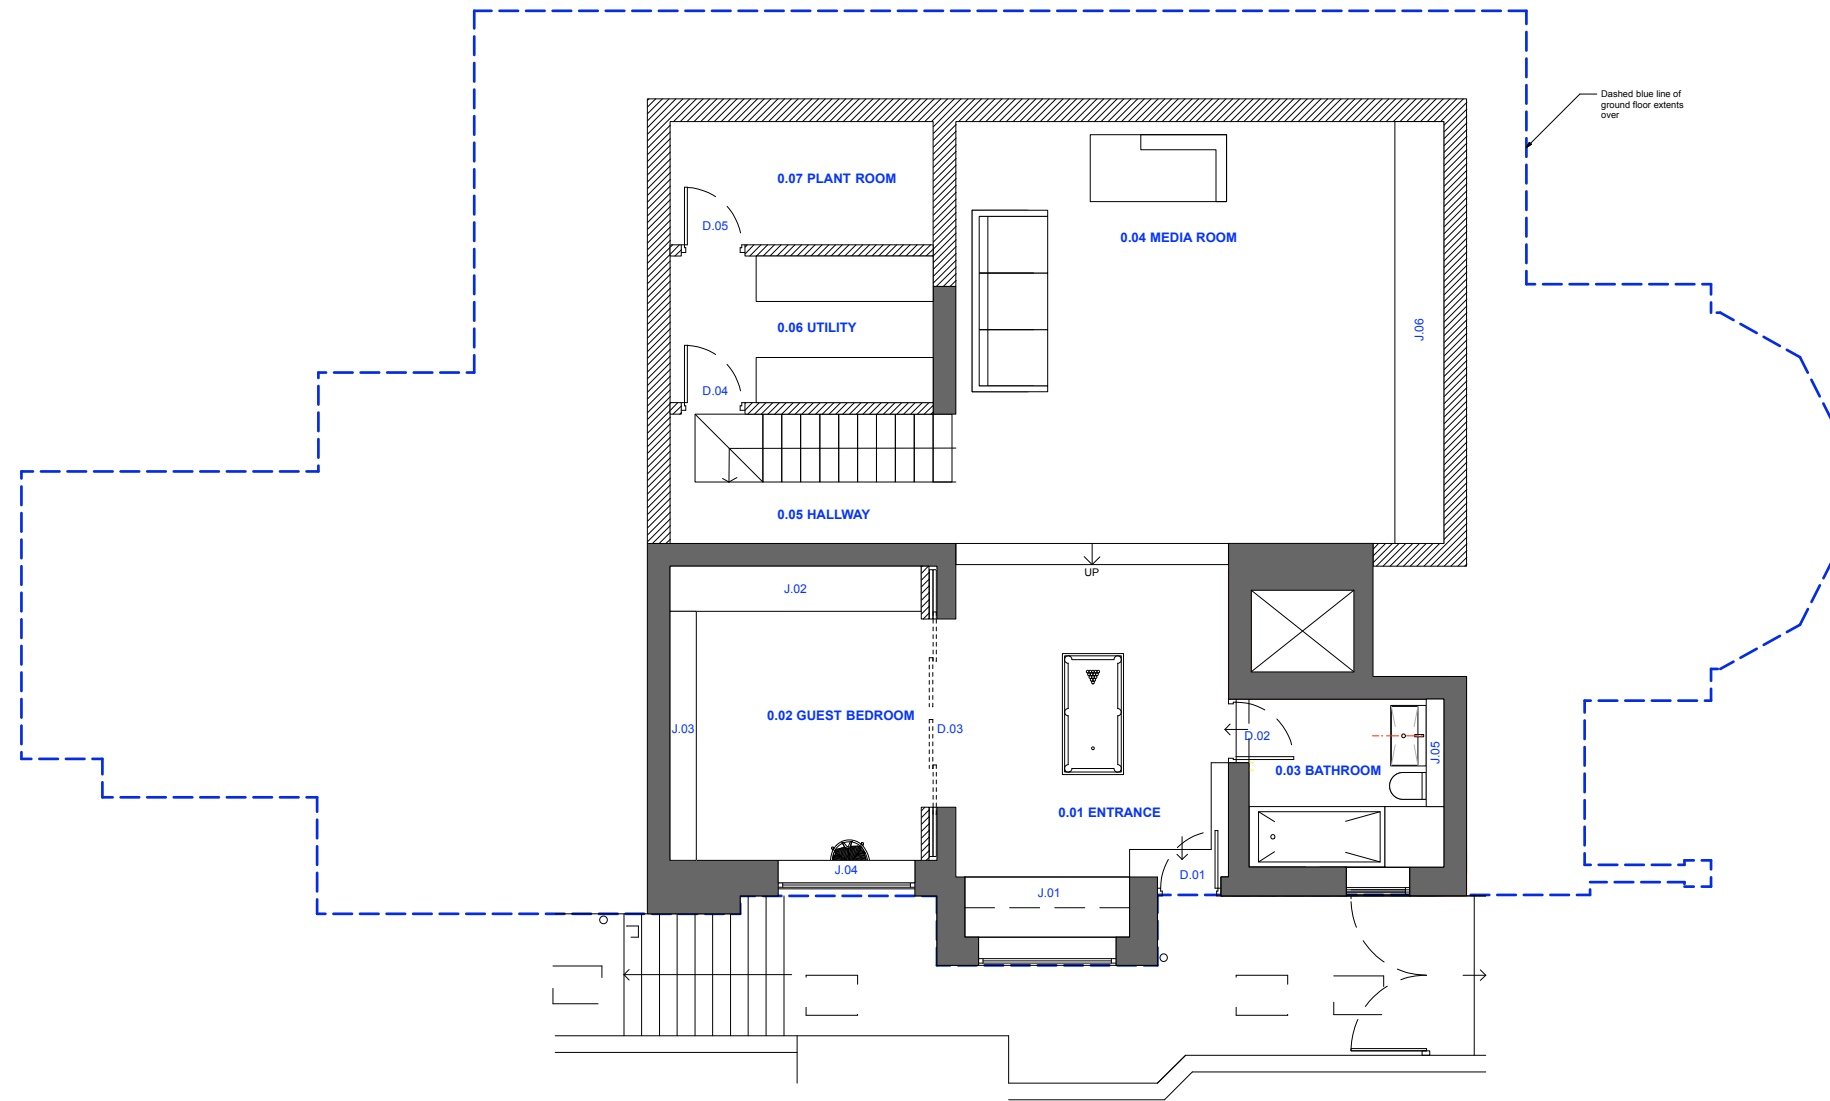




1 Proposed Basement Floor Plan - GIA:93 m2
Scale: 1:50

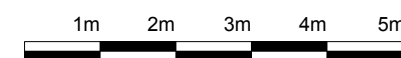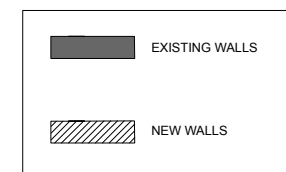

| ISSUE: | DATE: | COMMENT: |
|--------|------------|--------------------------|
| A | April 2016 | ISSUE FOR PLANNING & LBC |
| - | 22.06.15 | ISSUE FOR INFORMATION |


| | | | | | |
|-------------------------|---|---|----------|---|--|
| CallenderHoworth | | Morelands 5-23 Old Street London EC1V 9HL | | T: 020 7336 8560 F: 020 7549 2152 W: www.callenderhoworth.com | |
| Job no. | Job title | | | | |
| 1193 | FLAT 1, 31 HEATH DRIVE, LONDON NW3 7SB | | | | |
| Drawing no. | Drawing title | | | | |
| 120 | PROPOSED BASEMENT FLOOR PLAN | | | | |
| Scale | Size | Drawn | Revision | | |
| 1:50 | A1 | AK | A | | |

All works to be in accordance with relevant standards, British building codes, and other relevant codes, and with manufacturers recommendations and instructions. All dimensions to be checked on site. Do not scale from this drawing.

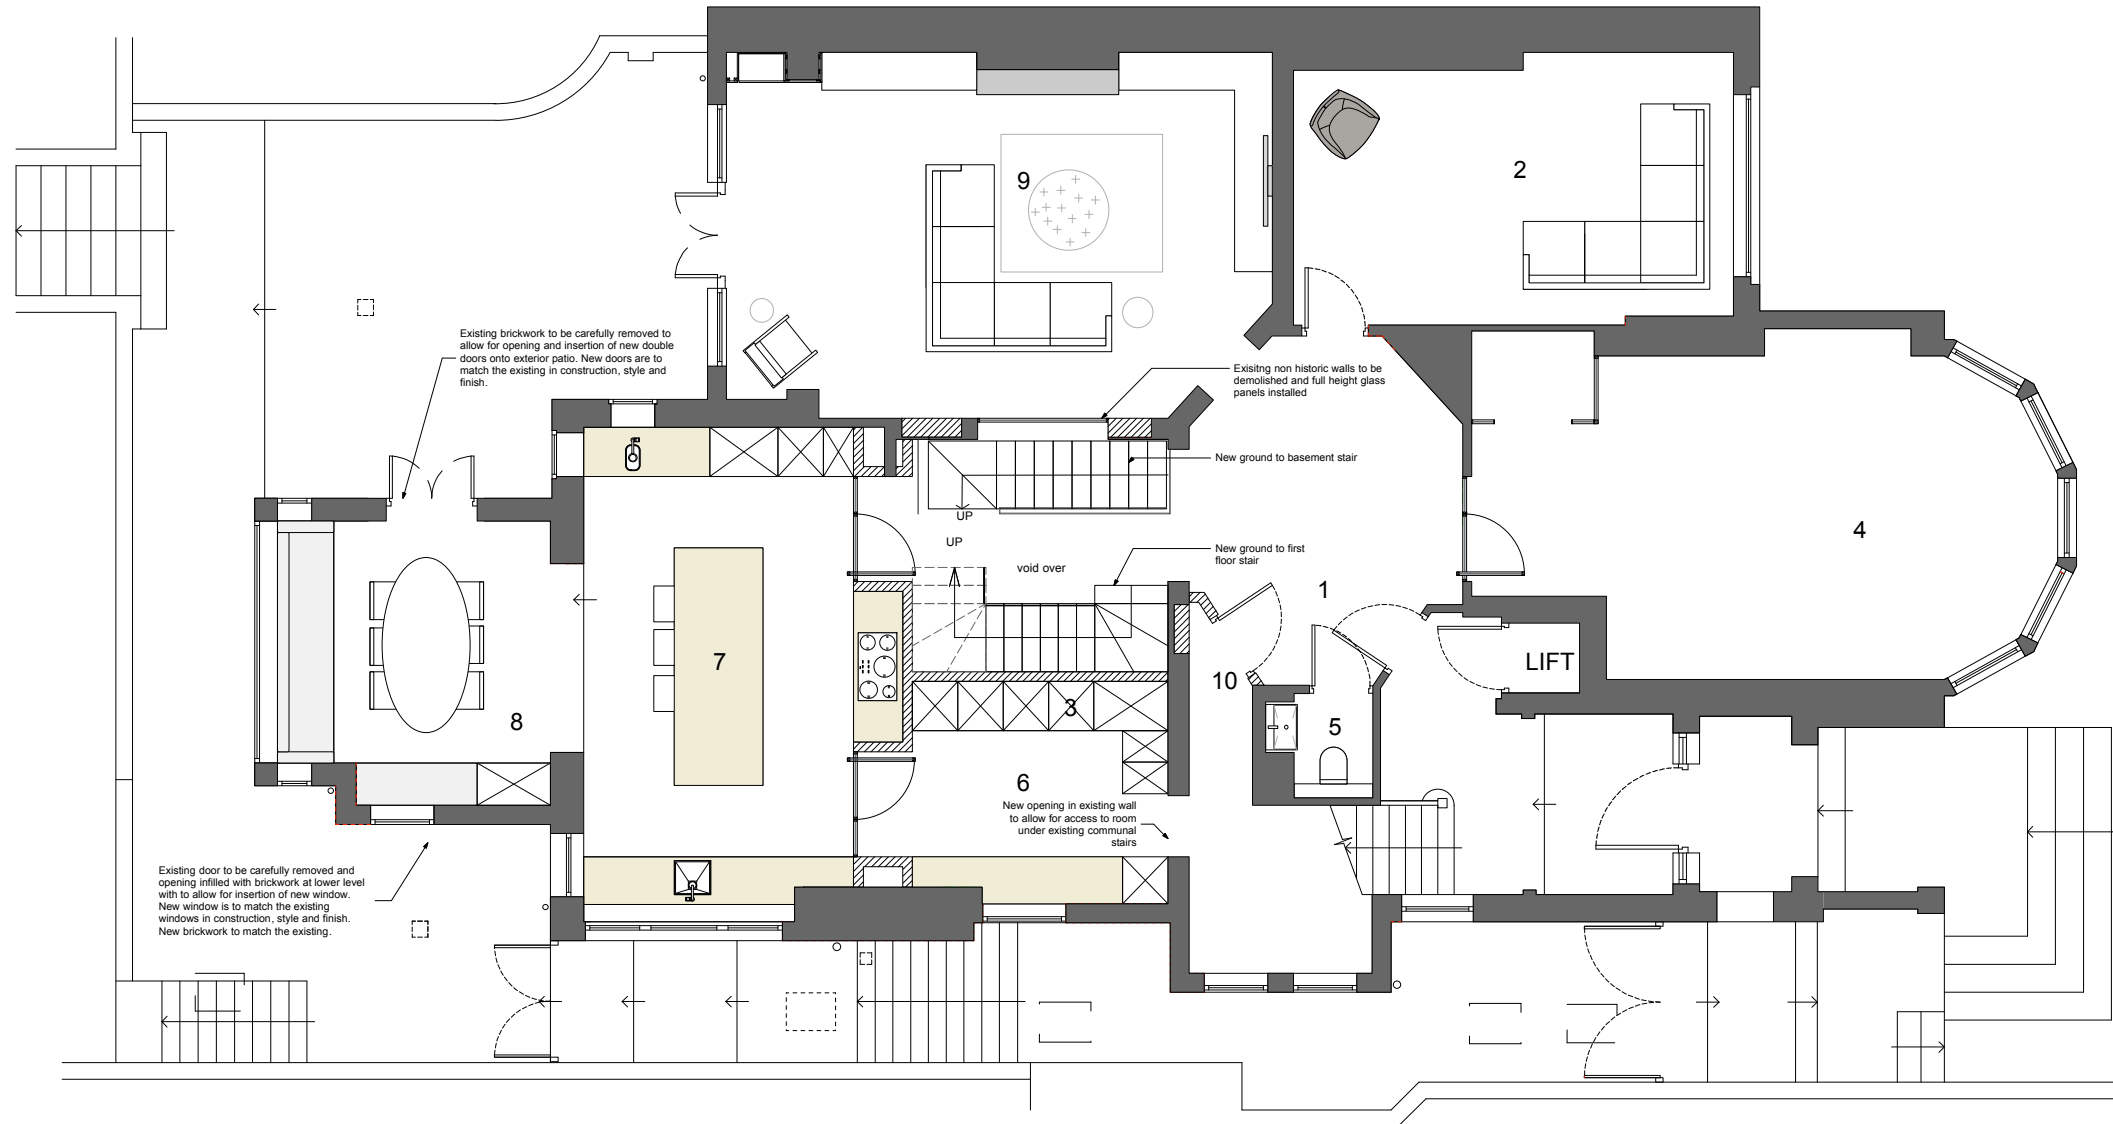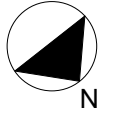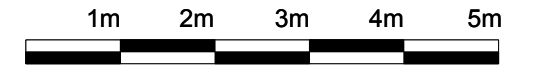

1 PROPOSED GROUND FLOOR PLAN
Scale: 1:50




- 1 ENTRANCE HALL
- 2 STUDY
- 3 WINE STORE
- 4 MUSIC ROOM
- 5 WC
- 6 SNUG / STUDY
- 7 KITCHEN
- 8 DINING
- 9 LIVING ROOM
- 10 STORAGE ROOM

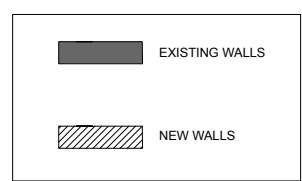

| ISSUE: | DATE: | COMMENT: |
|--------|------------|--------------------------|
| A | April 2016 | ISSUE FOR PLANNING & LBC |
| - | 22.06.15 | ISSUE FOR INFORMATION |


| | | | | | |
|-------------------------|---|---|----------|---|--|
| CallenderHoworth | | Morelands 5-23 Old Street London EC1V 9HL | | T: 020 7336 8560 F: 020 7549 2152 W: www.callenderhoworth.com | |
| Job no. | Job title | | | | |
| 1193 | FLAT 1, 31 HEATH DRIVE, LONDON NW3 7SB | | | | |
| Drawing no. | Drawing title | | | | |
| 121 | PROPOSED GROUND FLOOR PLAN | | | | |
| Scale | Size | Drawn | Revision | | |
| 1:50 | A1 | ML | A | | |

All works to be in accordance with relevant standards, British building codes, and other relevant codes, and with manufacturers recommendations and instructions. All dimensions to be checked on site. Do not scale from this drawing.

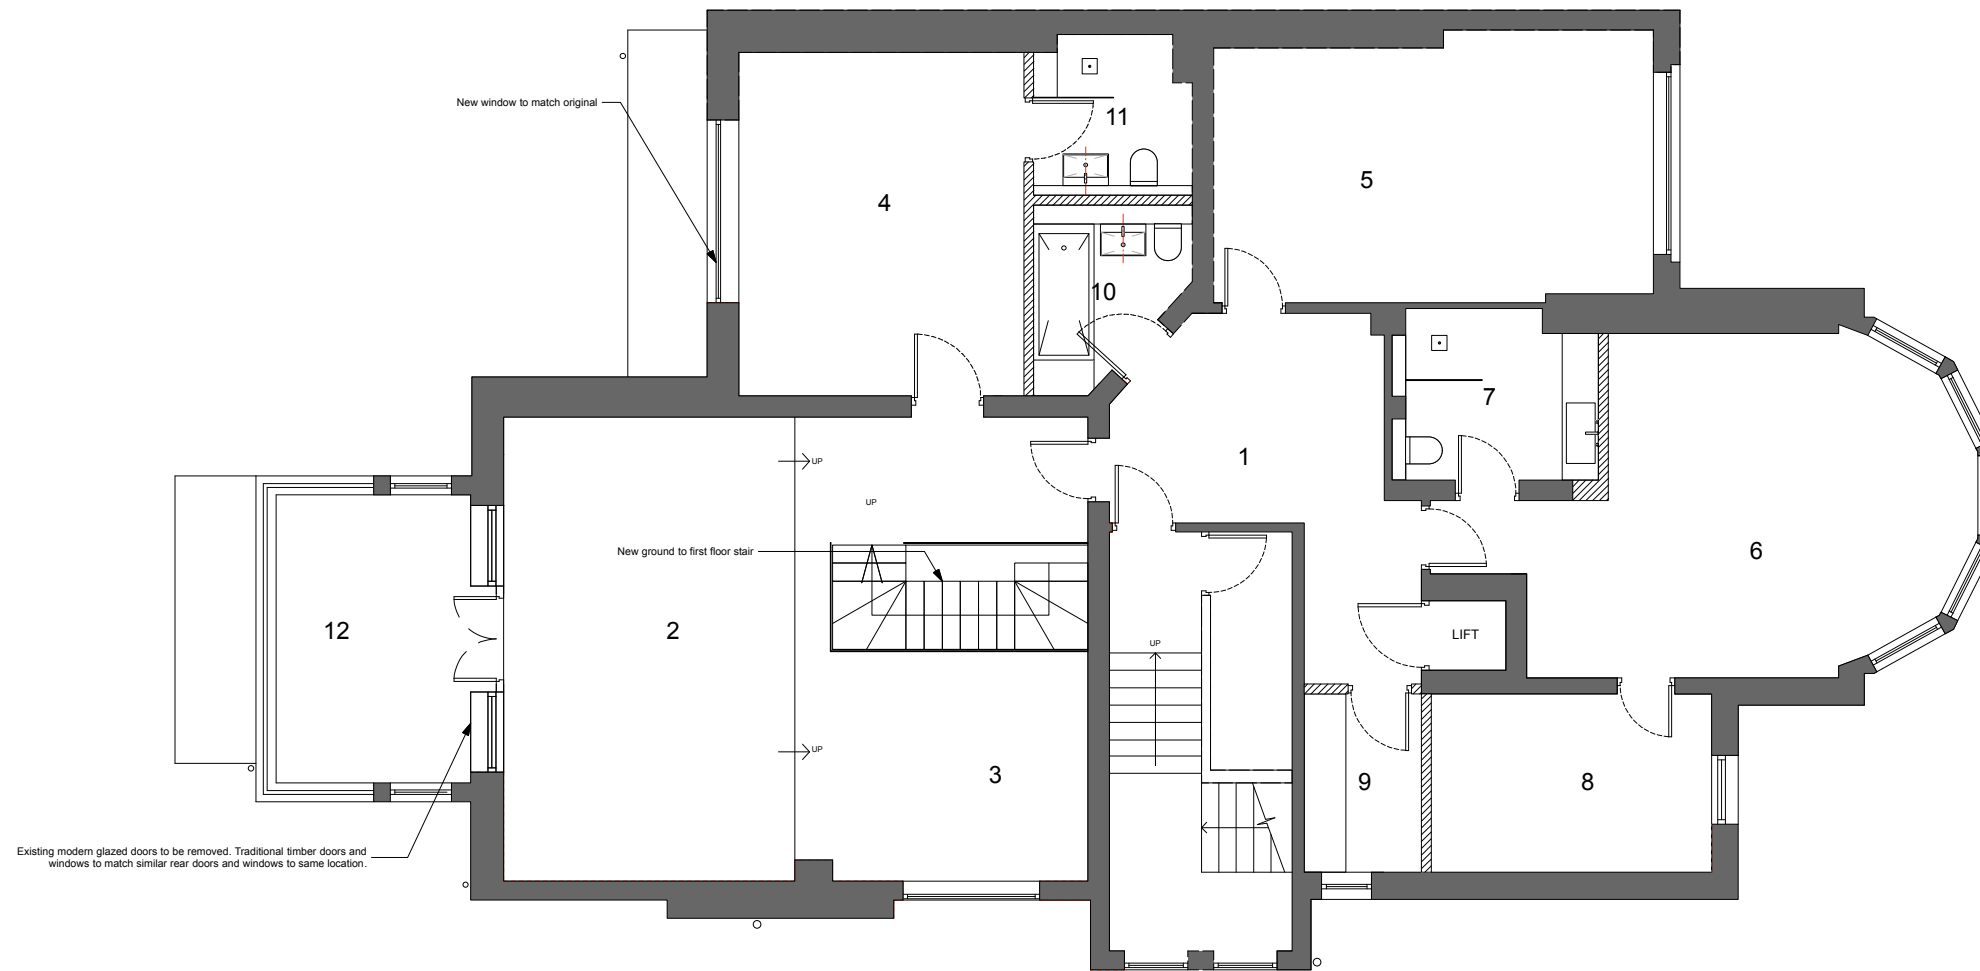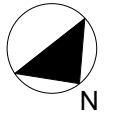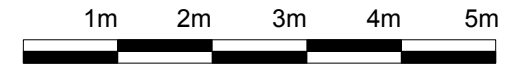

1 PROPOSED FIRST FLOOR PLAN -GIA:158m2
Scale: 1:50


- 1 LANDING
- 2 LIBRARY
- 3 STUDY / SNUG
- 4 BEDROOM 2
- 5 BEDROOM 3
- 6 MASTER BEDROOM
- 7 MASTER EN SUITE
- 8 MASTER WARDROBE
- 9 LAUNDRY
- 10 FAMILY BATHROOM
- 11 EN SUITE SHOWER ROOM
- 12 BALCONY

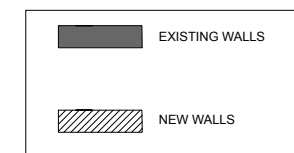

ISSUE: DATE: COMMENT:
- April 2016 ISSUE FOR PLANNING & LBC


| | | | | | |
|-------------------------|---|---|----------|---|--|
| CallenderHoworth | | Morelands 5-23 Old Street London EC1V 9HL | | T: 020 7336 8540 F: 020 7549 2152 W: www.callenderhoworth.com | |
| Job no. | Job title | | | | |
| 1193 | FLAT 1, 31 HEATH DRIVE, LONDON NW3 7SB | | | | |
| Drawing no. | Drawing title | | | | |
| 122 | PROPOSED FIRST FLOOR PLAN | | | | |
| Scale | Size | Drawn | Revision | | |
| 1:50 | A1 | ML | - | | |

All works to be in accordance with relevant standards, British building codes, and other relevant codes, and with manufacturers recommendations and instructions. All dimensions to be checked on site. Do not scale from this drawing.

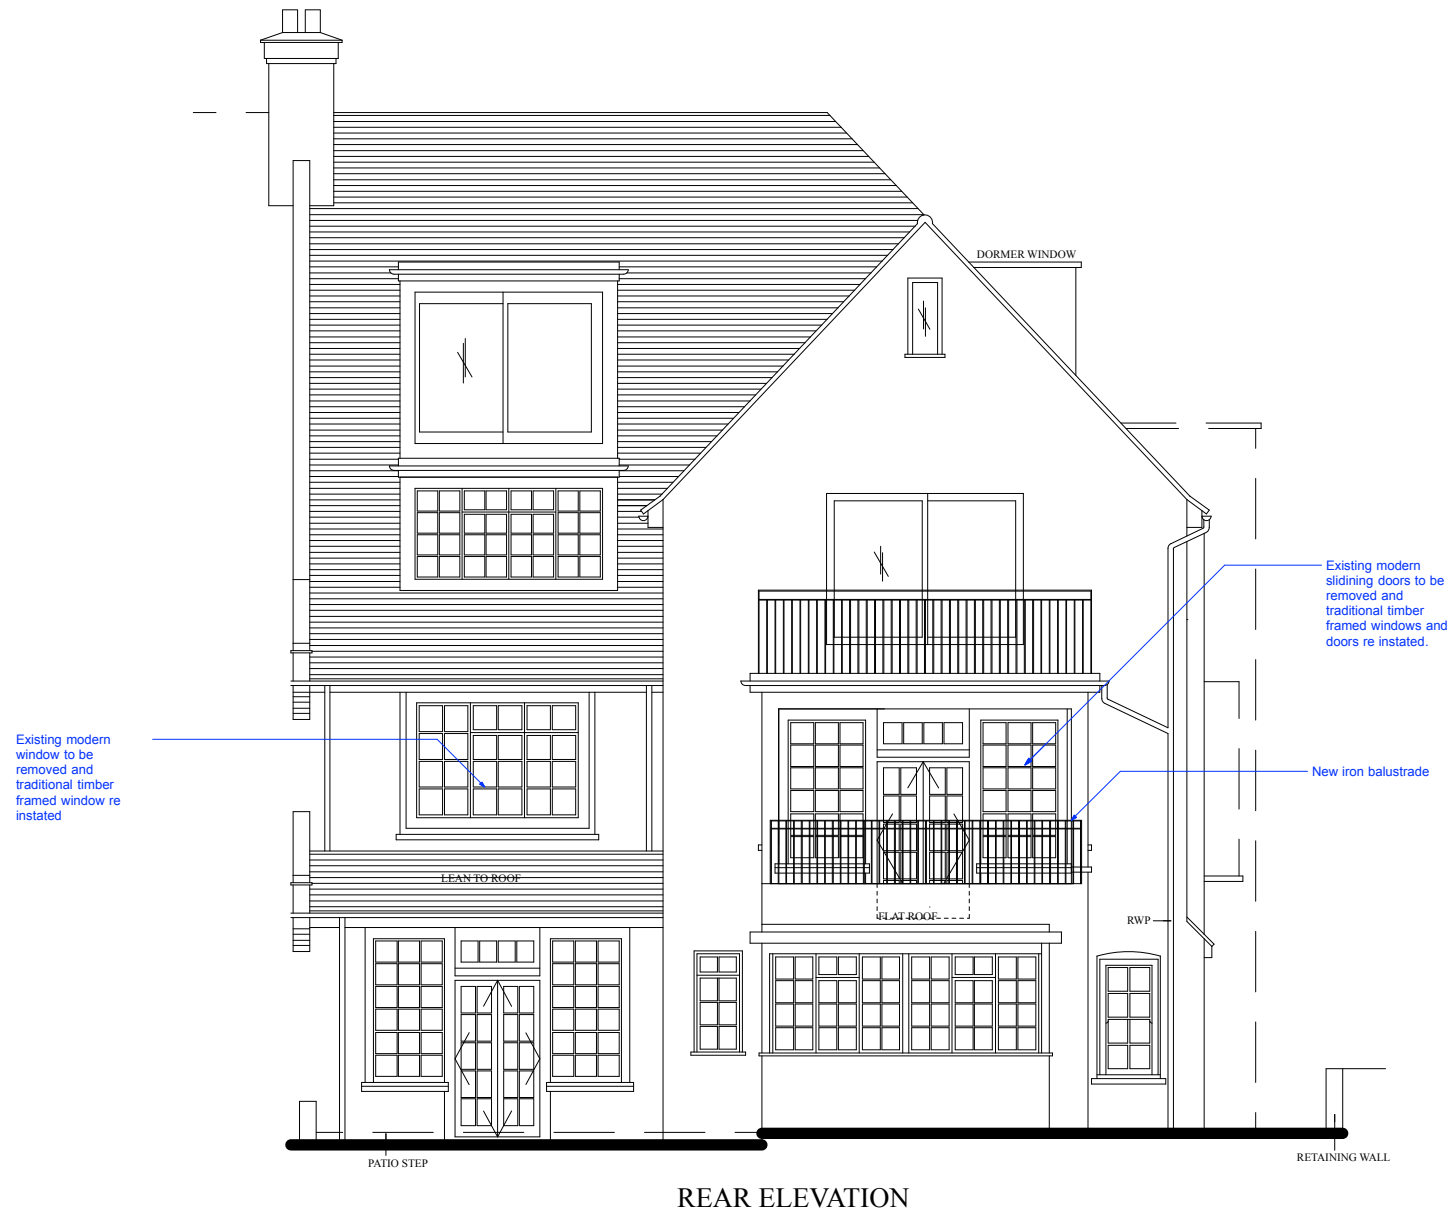

REAR ELEVATION


1 PROPOSED ELEVATION A
Scale: 1:50

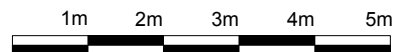

| ISSUE: | DATE: | COMMENT: |
|--------|------------|-----------------------------------|
| A | April 2016 | ISSUE FOR LISTED BUILDING CONSENT |
| A | 24.03.16 | ISSUE FOR LISTED BUILDING CONSENT |
| - | 17.03.16 | ISSUE FOR LISTED BUILDING CONSENT |


| | | | | | |
|-------------------------|---|---|----------|---|--|
| CallenderHoworth | | Morelands 5-23 Old Street London EC1V 9HE | | T: 020 7336 8560 F: 020 7549 2152 W: www.callenderhoworth.com | |
| Job no. | Job title | | | | |
| 1193 | FLAT 1, 31 HEATH DRIVE, LONDON NW3 7SB | | | | |
| Drawing no. | Drawing title | | | | |
| 316 | PROPOSED REAR ELEVATION | | | | |
| Scale | Size | Drawn | Revision | | |
| 1:50 | A1 | - | A | | |

All works to be in accordance with relevant standards, British building codes, and other relevant codes, and with manufacturers recommendations and instructions. All dimensions to be checked on site. Do not scale from this drawing.

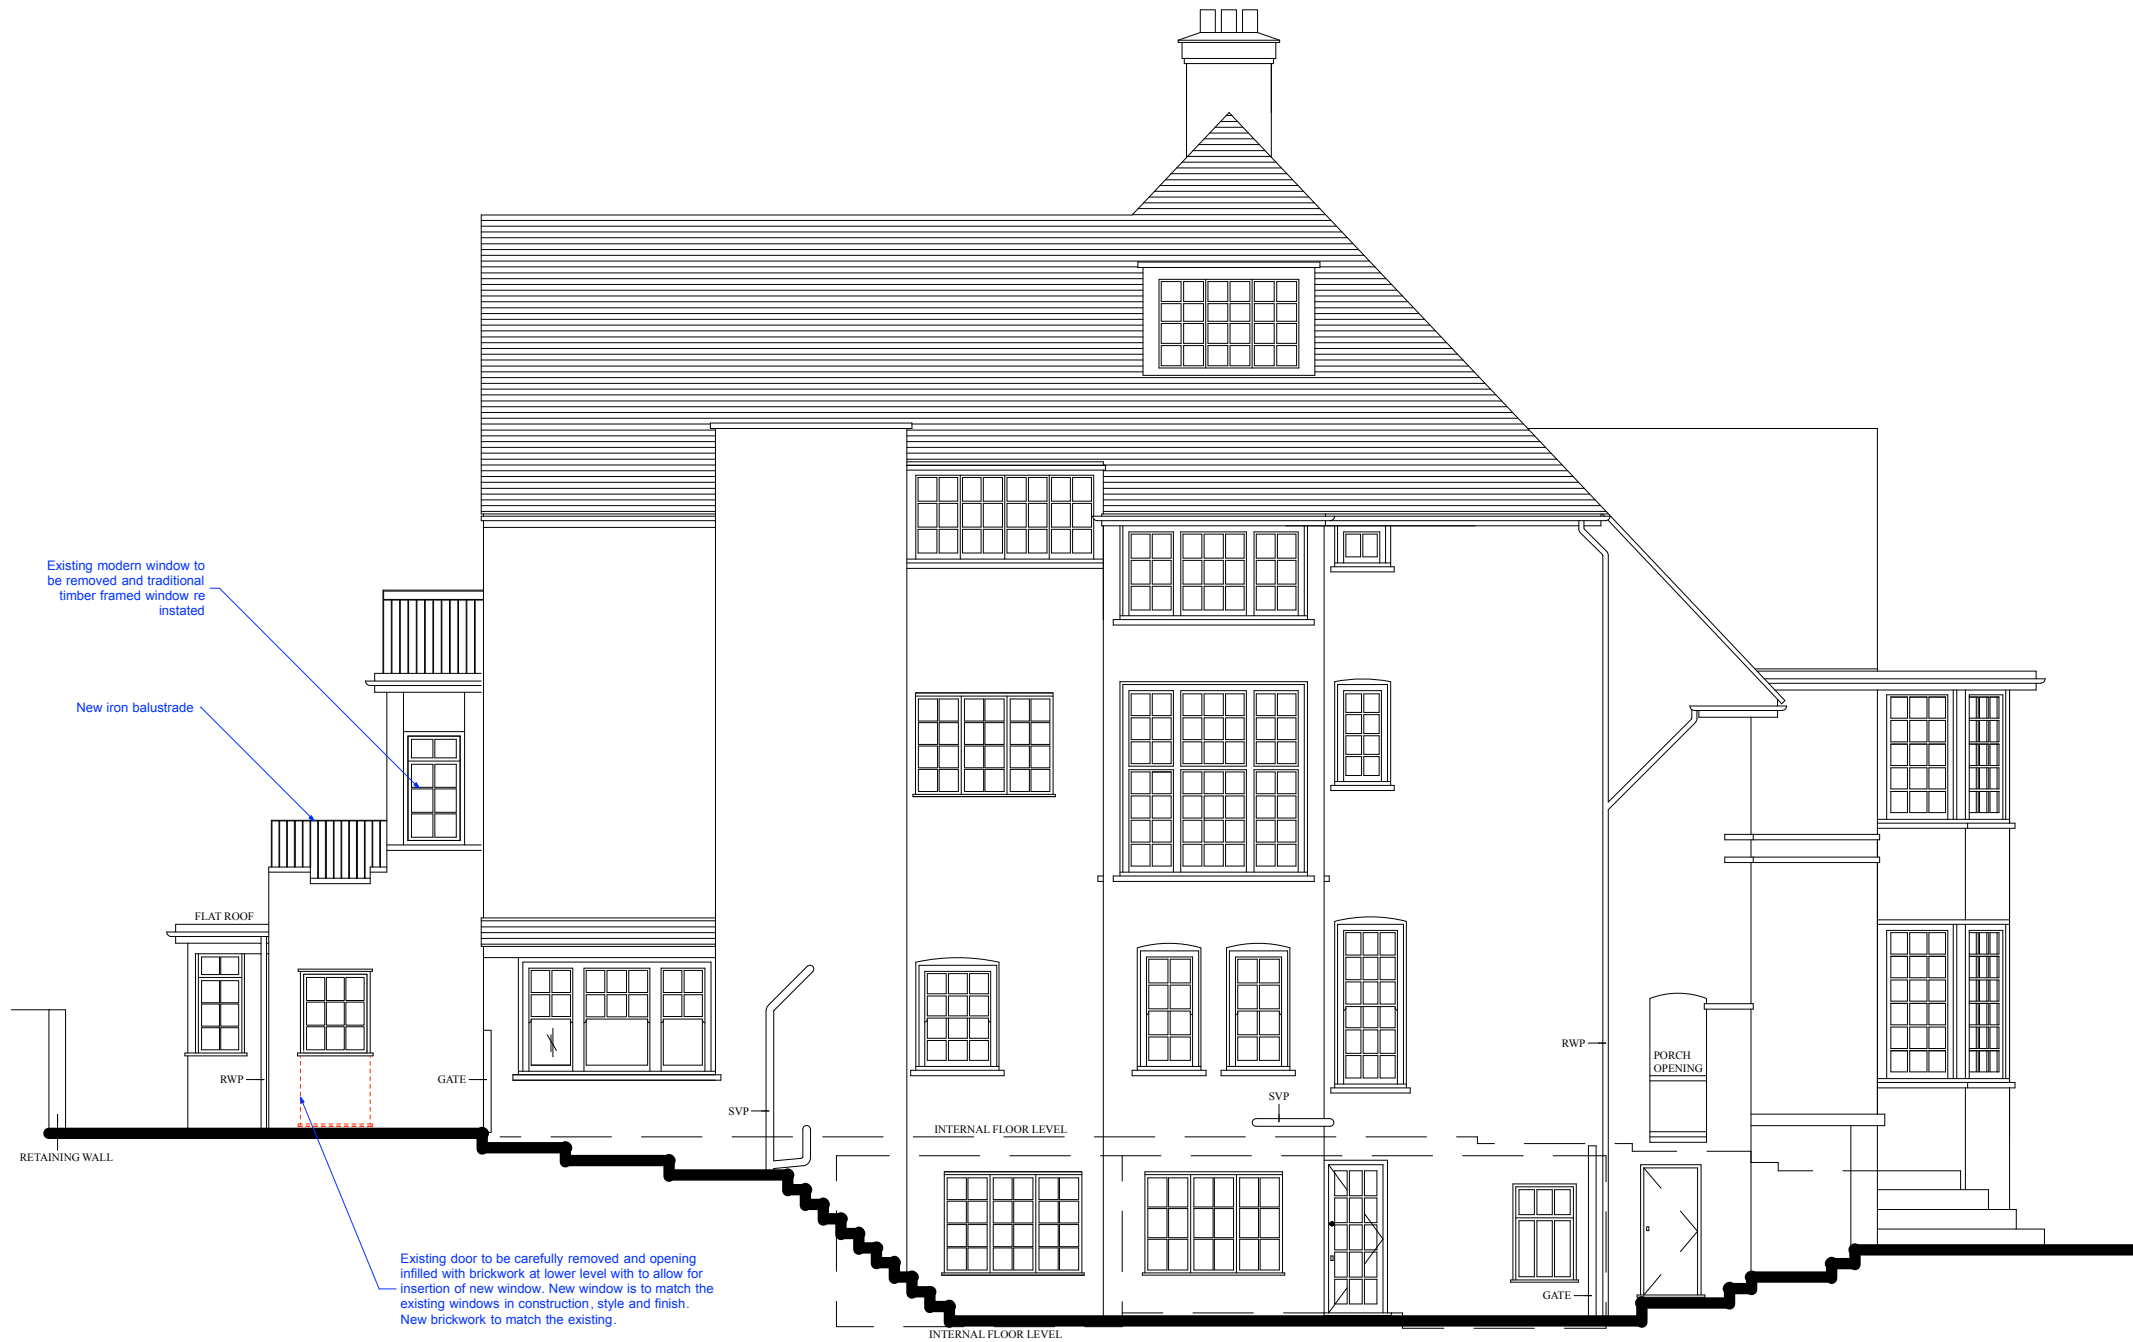


1 PROPOSED ELEVATION A
Scale: 1:50

FLANK ELEVATION AT 'A'

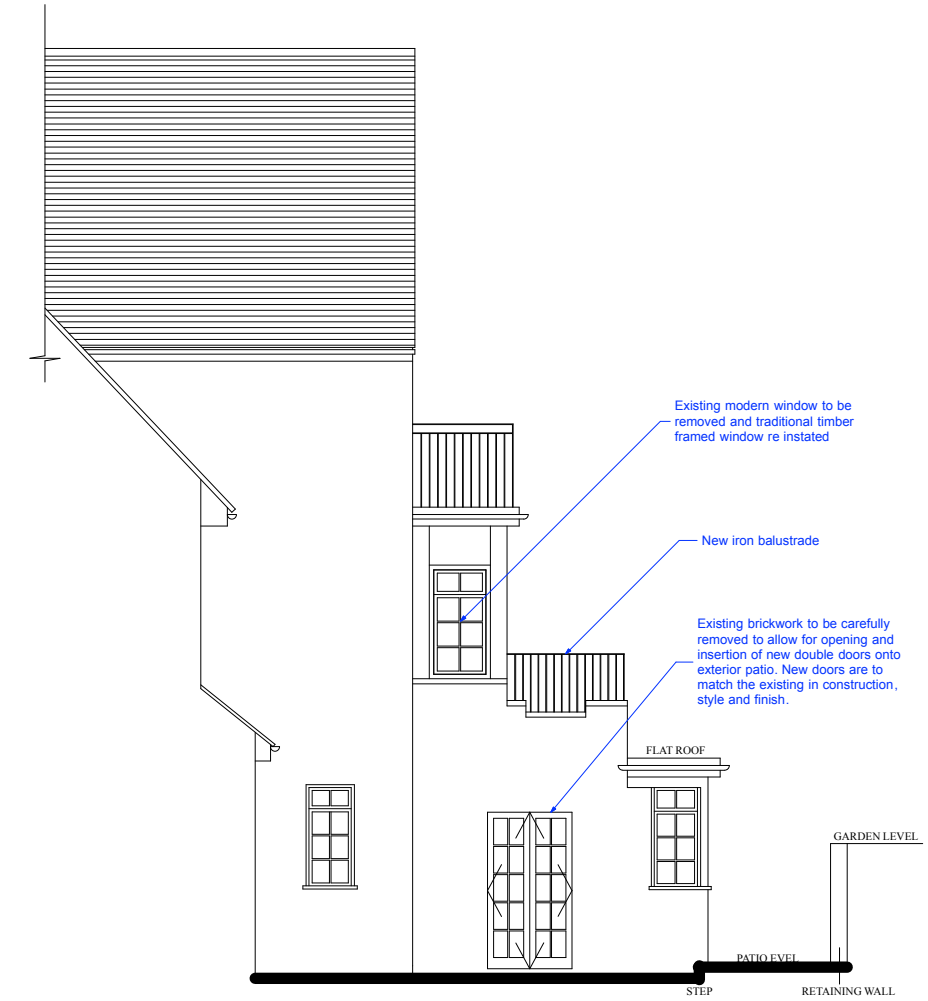

2 PROPOSED ELEVATION B
Scale: 1:50


ELEVATION AT 'B'

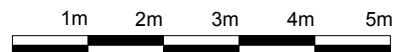


| ISSUE: | DATE: | COMMENT: |
|--------|------------|------------------------------------|
| A | April 2016 | ISSUE FOR LISTED BUILDING CONSENT |
| - | 14.05.15 | ISSUE FOR INFORMATION |
| - | 18.12.14 | ISSUE FOR PRE PLANNING APPLICATION |

| | | | | | |
|-------------------------|---|---|----------|---|--|
| CallenderHoworth | | Morelands 5-23 Old Street London EC1V 9PL | | T: 020 7336 8560 F: 020 7549 2152 W: www.callenderhoworth.com | |
| Job no. | Job title | | | | |
| 1193 | FLAT 1, 31 HEATH DRIVE, LONDON NW3 7SB | | | | |
| Drawing no. | Drawing title | | | | |
| 300 | PROPOSED ELEVATIONS A & B | | | | |
| Scale | Size | Drawn | Revision | | |
| 1:50 | A1 | - | A | | |


All works to be in accordance with relevant standards, British building codes, and other relevant codes, and with manufacturers recommendations and instructions. All dimensions to be checked on site. Do not scale from this drawing.

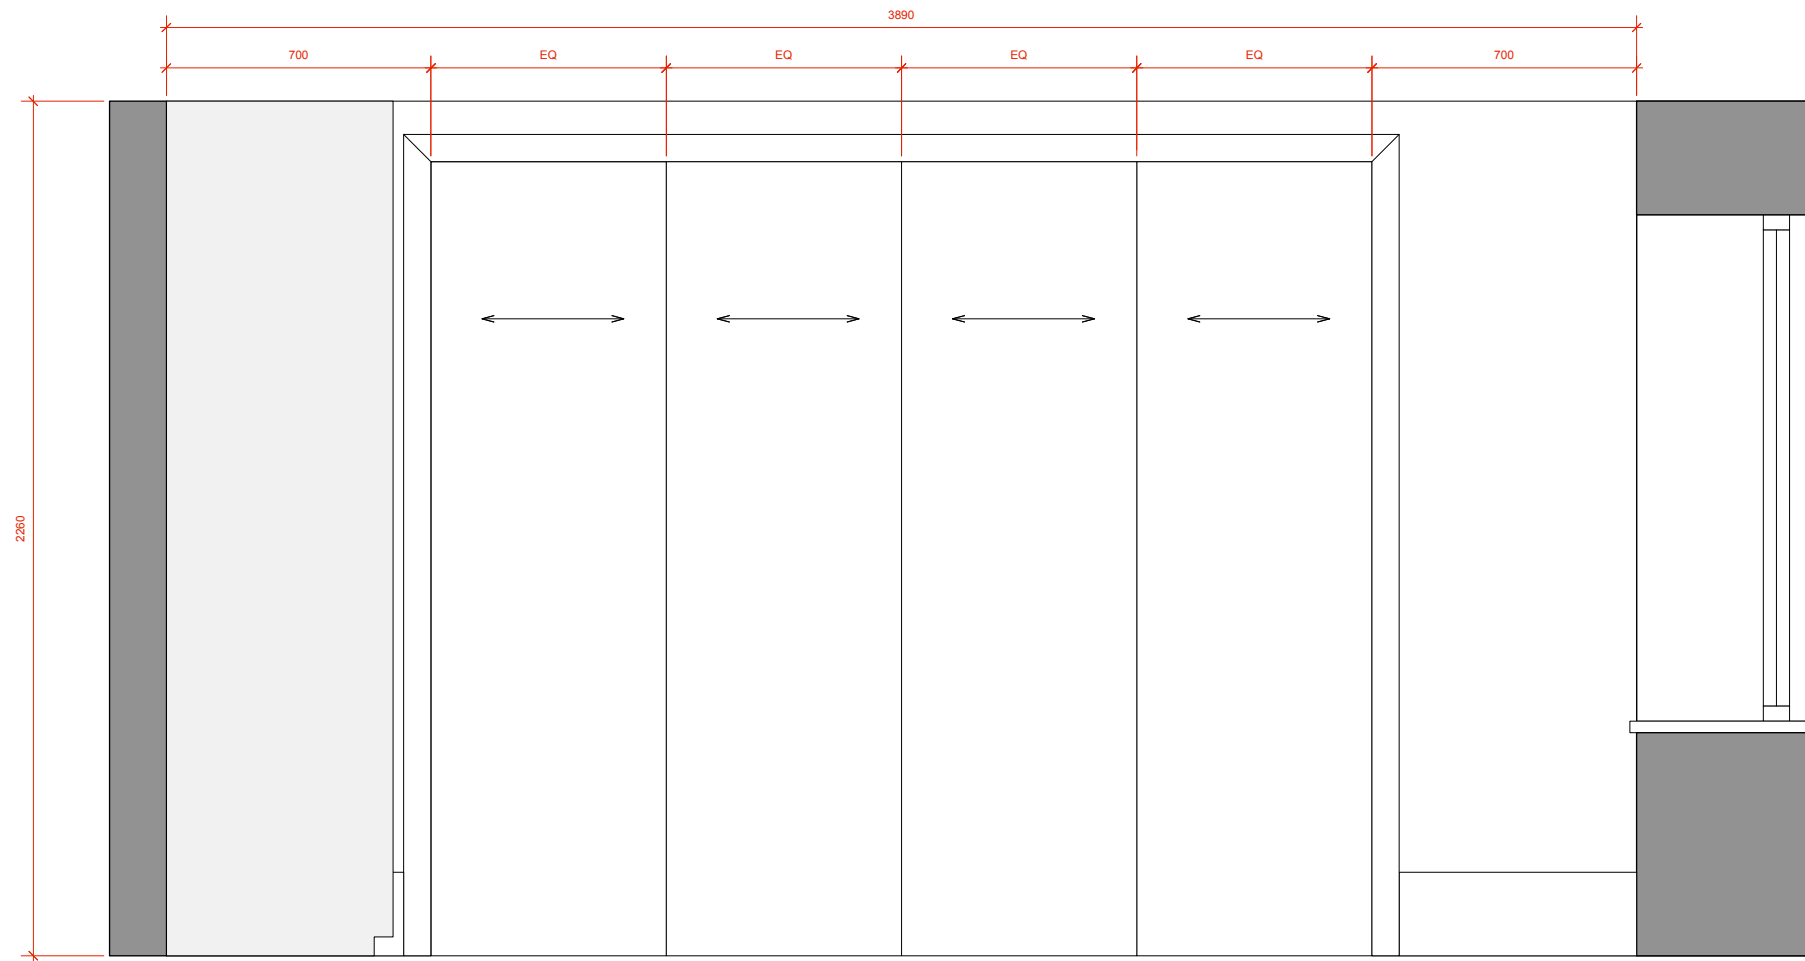

1 ELEVATION A
Scale: 1:10

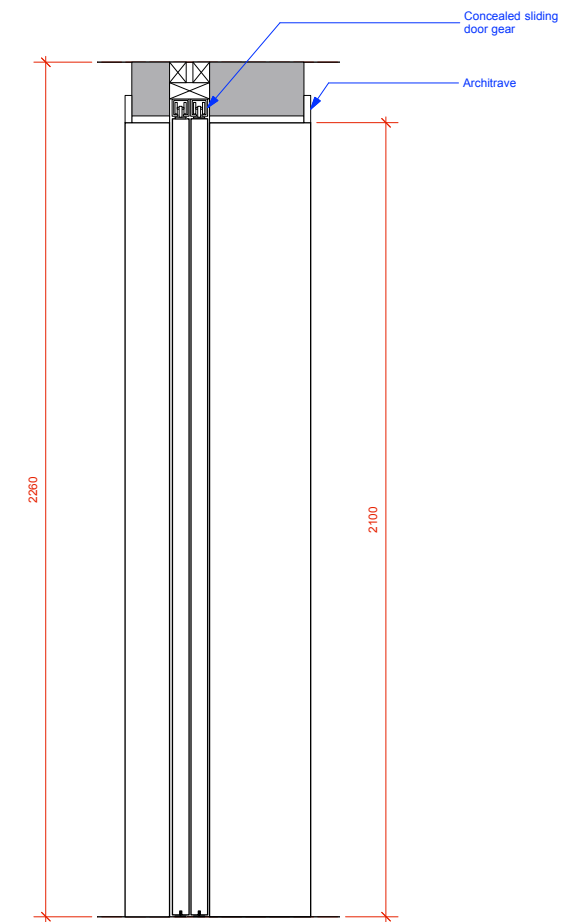

2 SECTION BB
Scale: 1:10

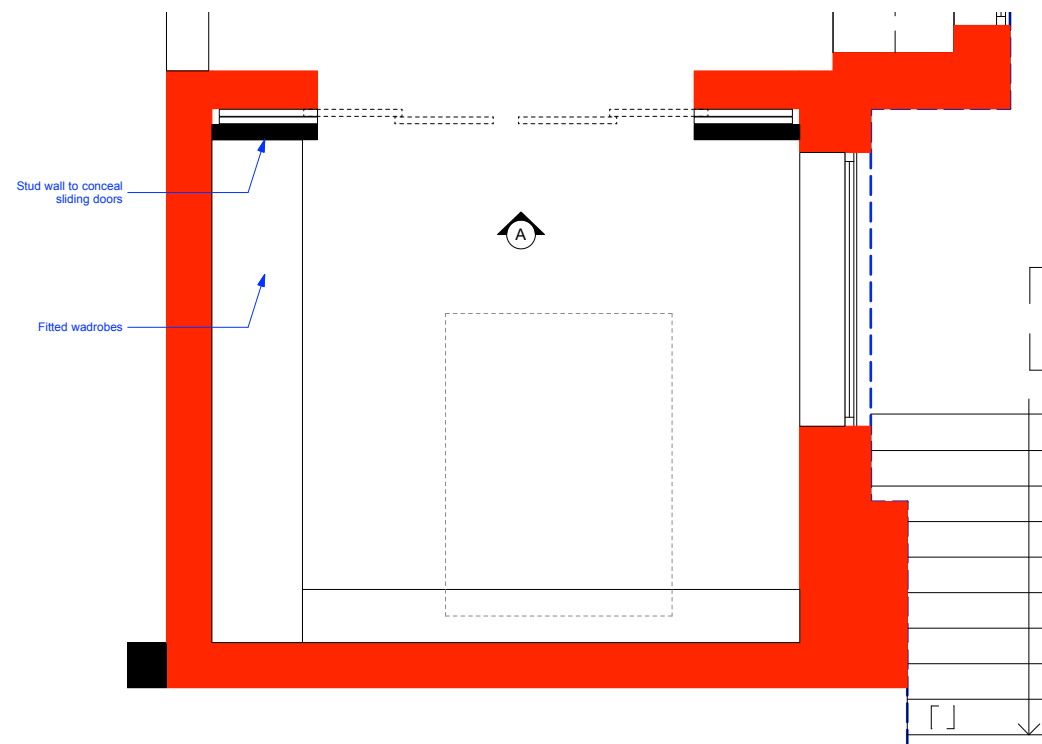


3 PLAN
Scale: 1:25

ISSUE: - DATE: 13.05.15 COMMENT: ISSUE FOR INFORMATION


| | | | |
|---------------------------|--|---|---|
| CallenderHoworth | | Morelands 5-23 Old Street London EC1V 9HL | T: 020 7336 8560 F: 020 7549 2152 W: www.callenderhoworth.com |
| Job no. 1193 | Job title FLAT 1, 31 HEATH DRIVE, LONDON NW3 7SB | | |
| Drawing no. 302 | Drawing title BASEMENT SLIDING POCKET DOORS | | |
| Scale 1:25 1:10 | Size A3 | Drawn KL | Revision - |

All works to be in accordance with relevant standards, British building codes, and other relevant codes, and with manufacturers recommendations and instructions. All dimensions to be checked on site. Do not scale from this drawing.

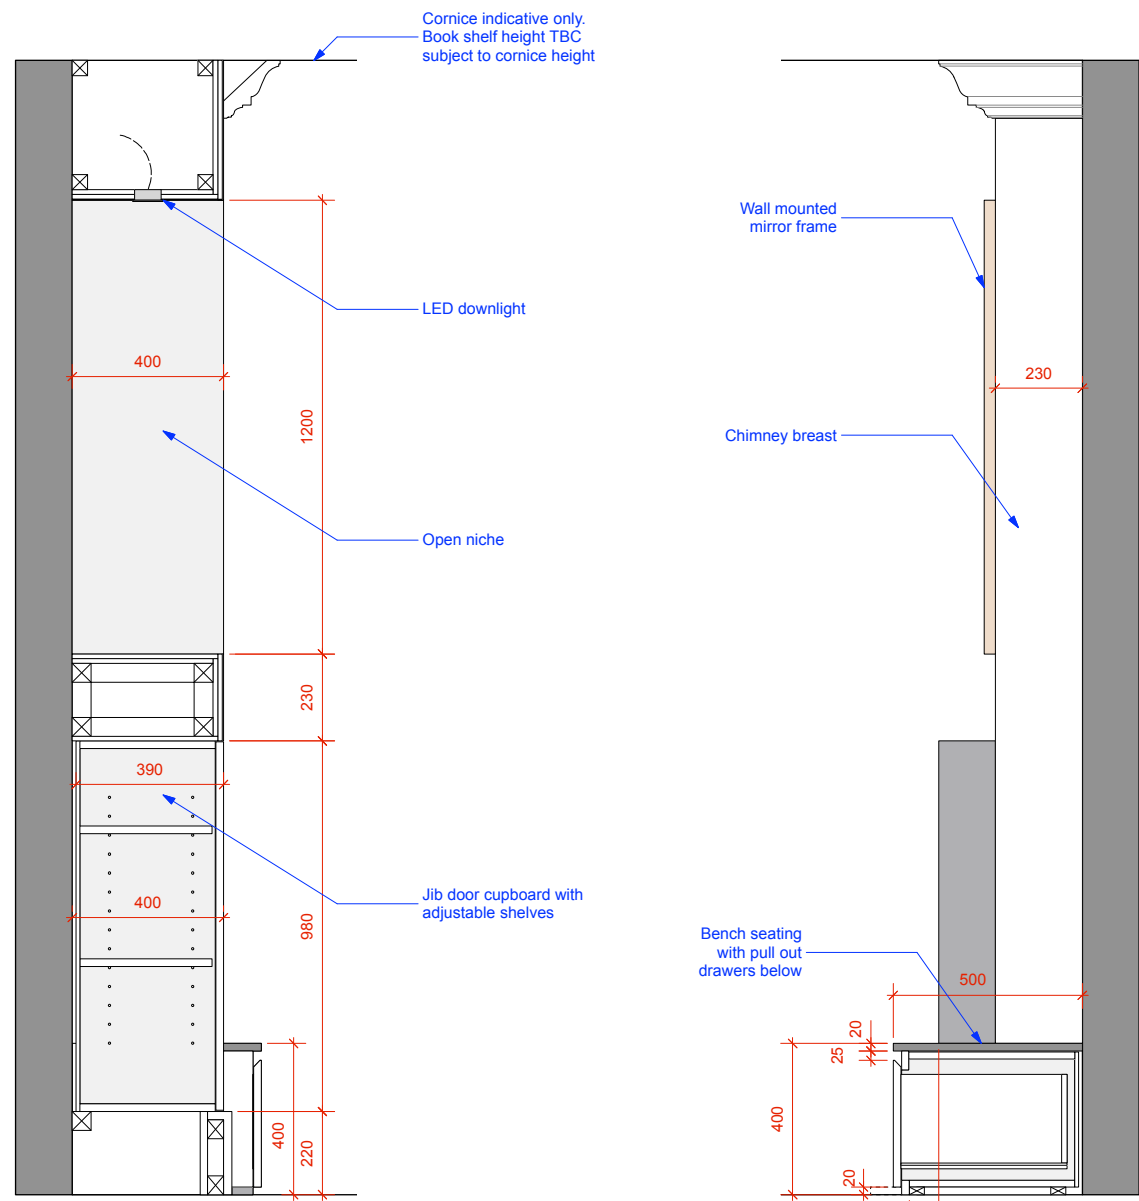


1 Section CC Scale: 1:10


2 Section DD Scale: 1:10

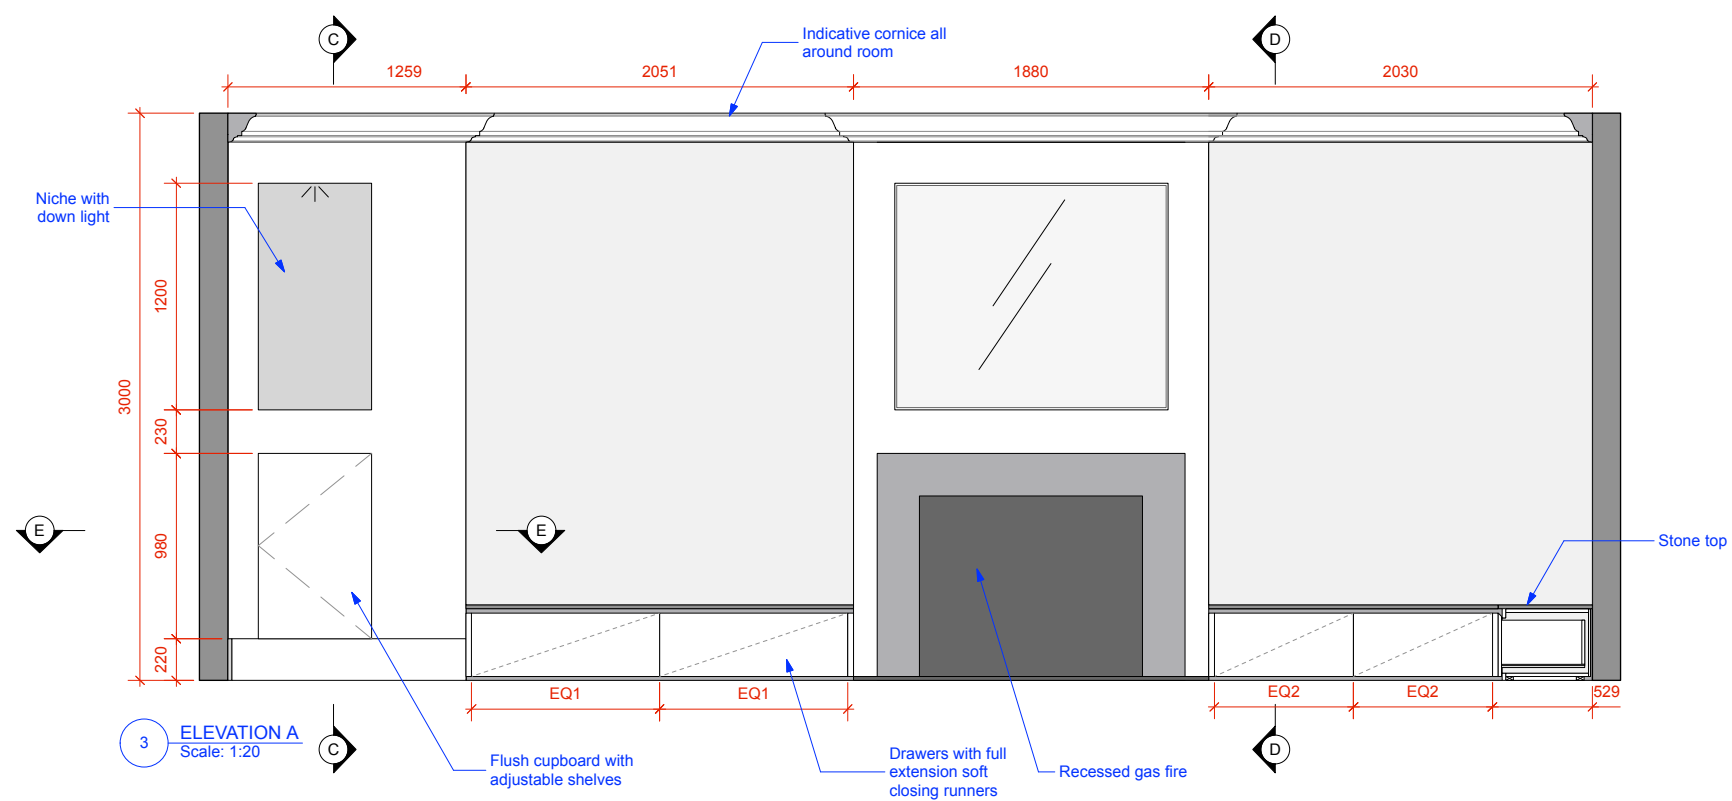

3 ELEVATION A Scale: 1:20

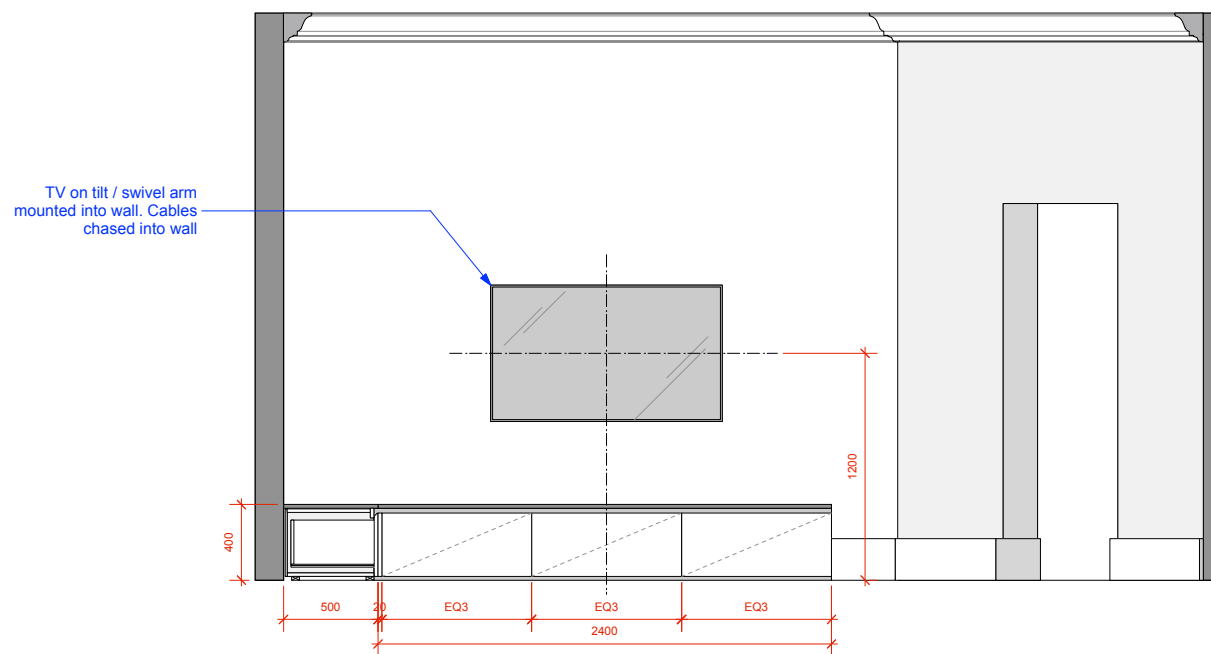


5 ELEVATION B Scale: 1:20

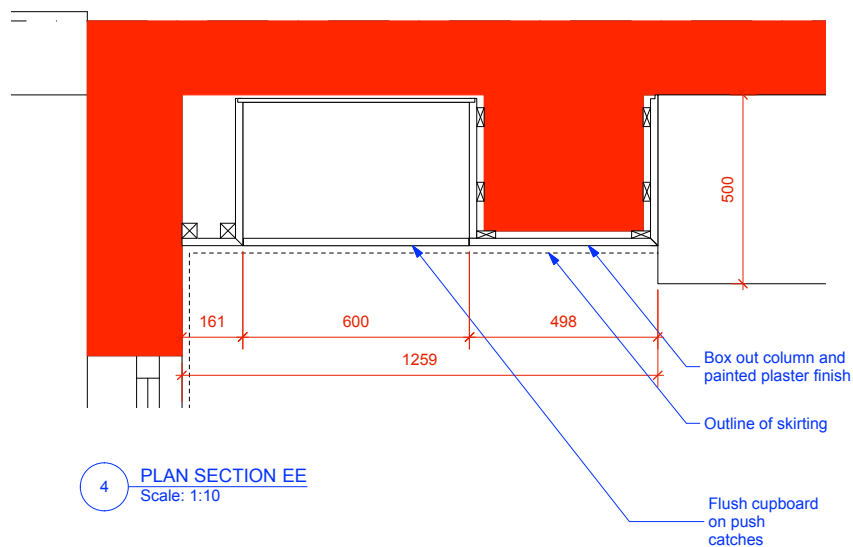

4 PLAN SECTION EE Scale: 1:10


6 PLAN Scale: 1:50

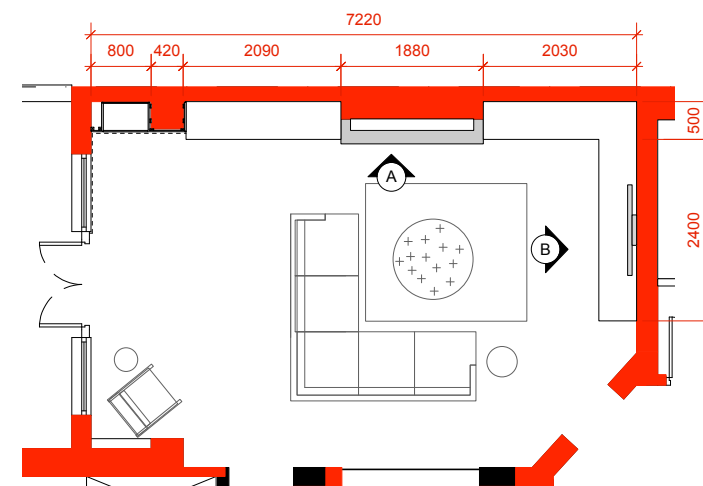


ISSUE: A DATE: 15.06.15 COMMENT: ISSUE FOR INFORMATION
 - 14.05.15 ISSUE FOR INFORMATION

| | | | | | |
|-------------------------|---|---|----------|---|--|
| CallenderHoworth | | Morelands 5-23 Old Street London EC1V 9HL | | T: 020 7336 8560 F: 020 7549 2152 W: www.callenderhoworth.com | |
| Job no. | Job title | | | | |
| 1193 | FLAT 1, 31 HEATH DRIVE, LONDON NW3 7SB | | | | |
| Drawing no. | Drawing title | | | | |
| 303 | GROUND FLOOR DRAWING ROOM ELEVATION A | | | | |
| Scale | Size | Drawn | Revision | | |
| varies | A3 | KL | A | | |


All works to be in accordance with relevant standards, British building codes, and other relevant codes, and with manufacturers recommendations and instructions. All dimensions to be checked on site. Do not scale from this drawing.

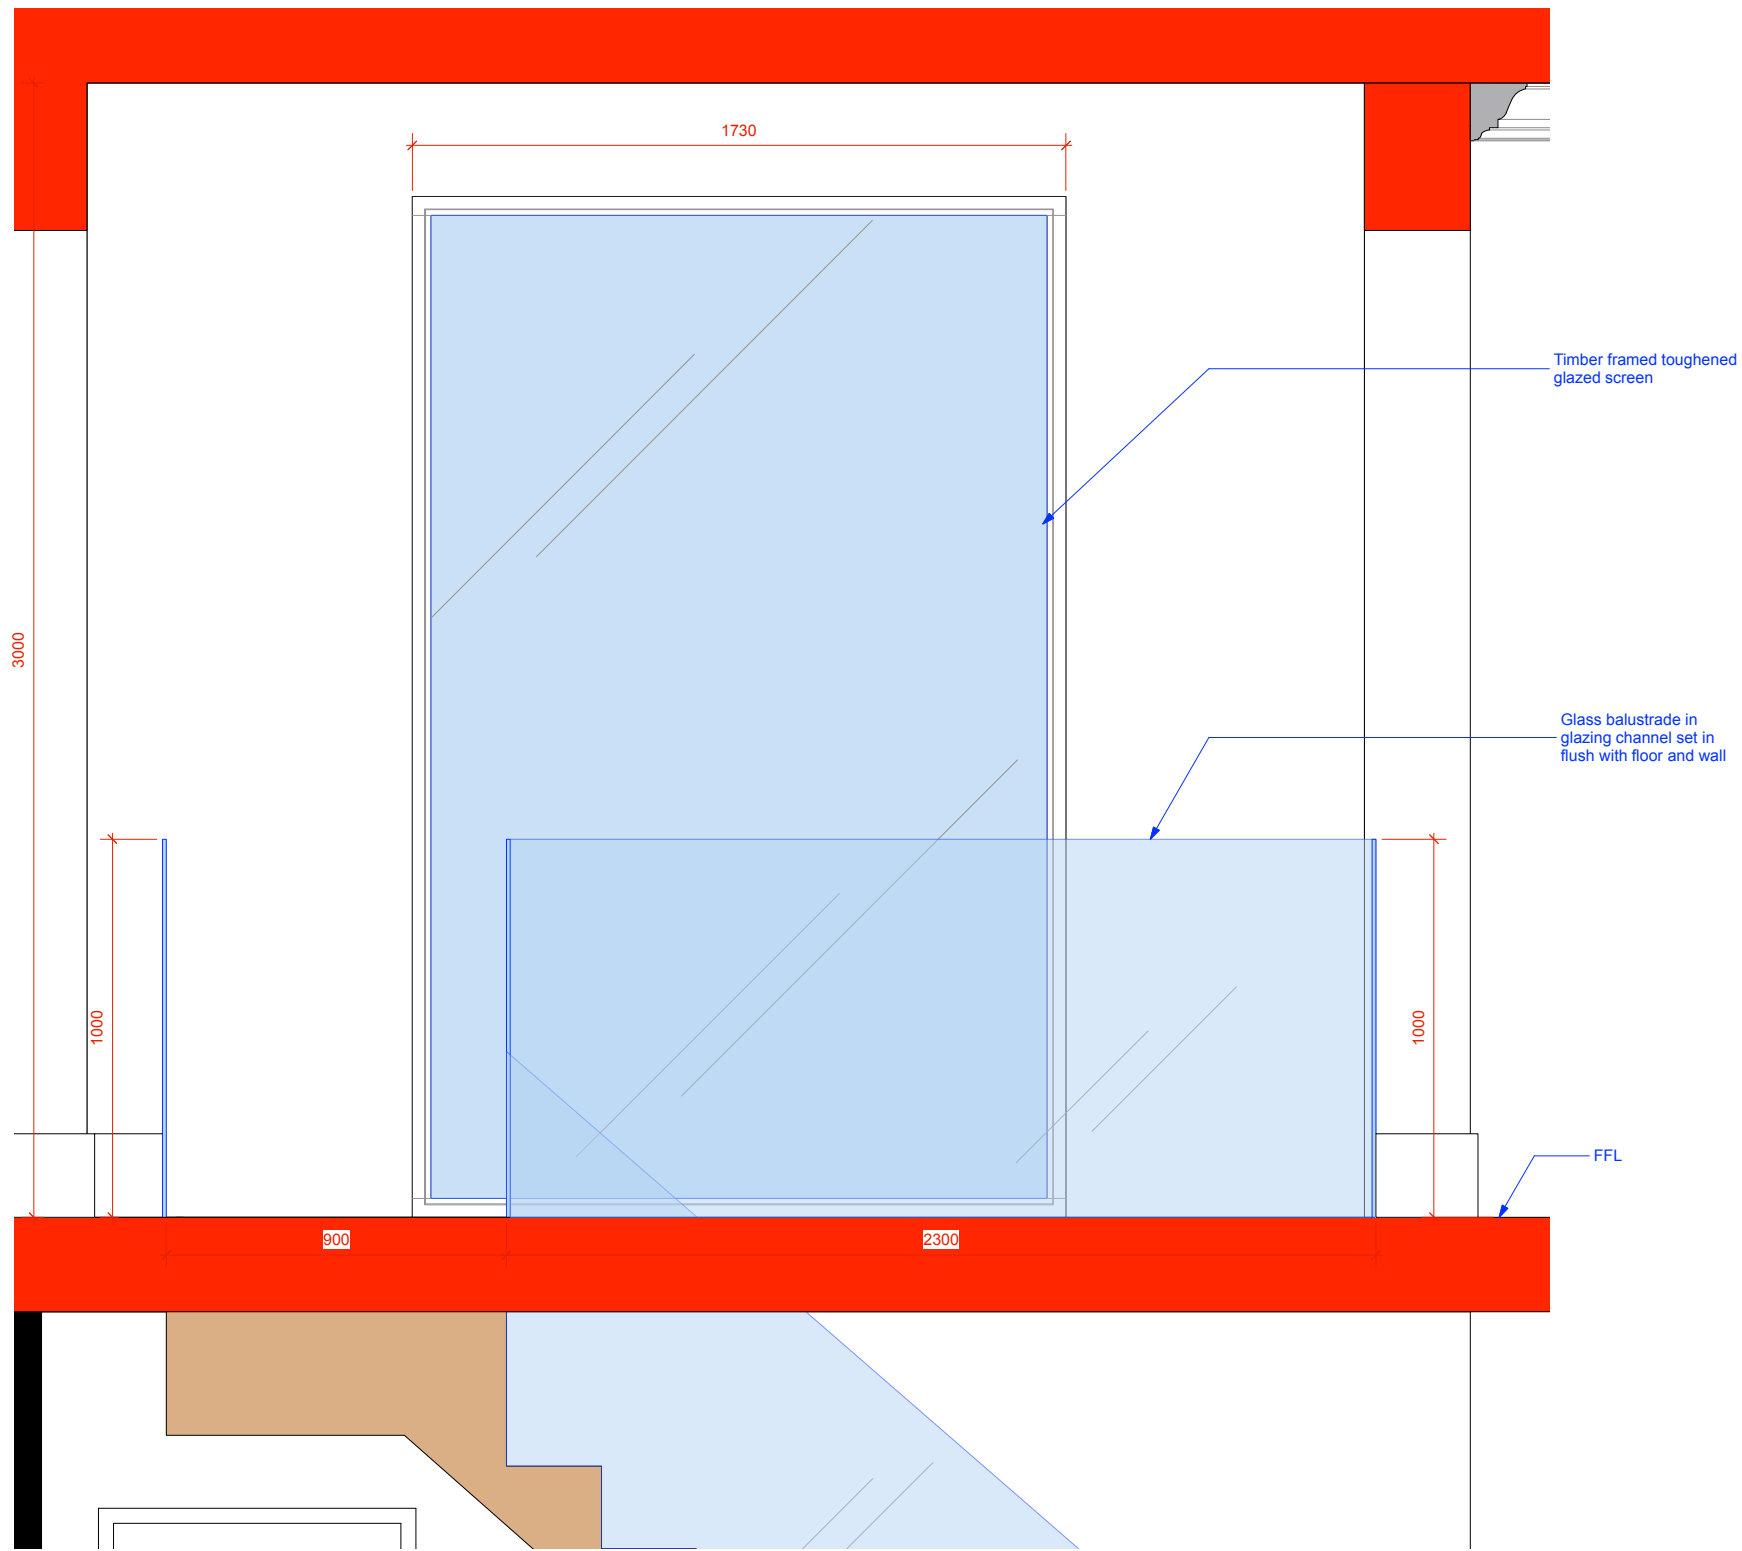

1 ELEVATION A
Scale: 1:10

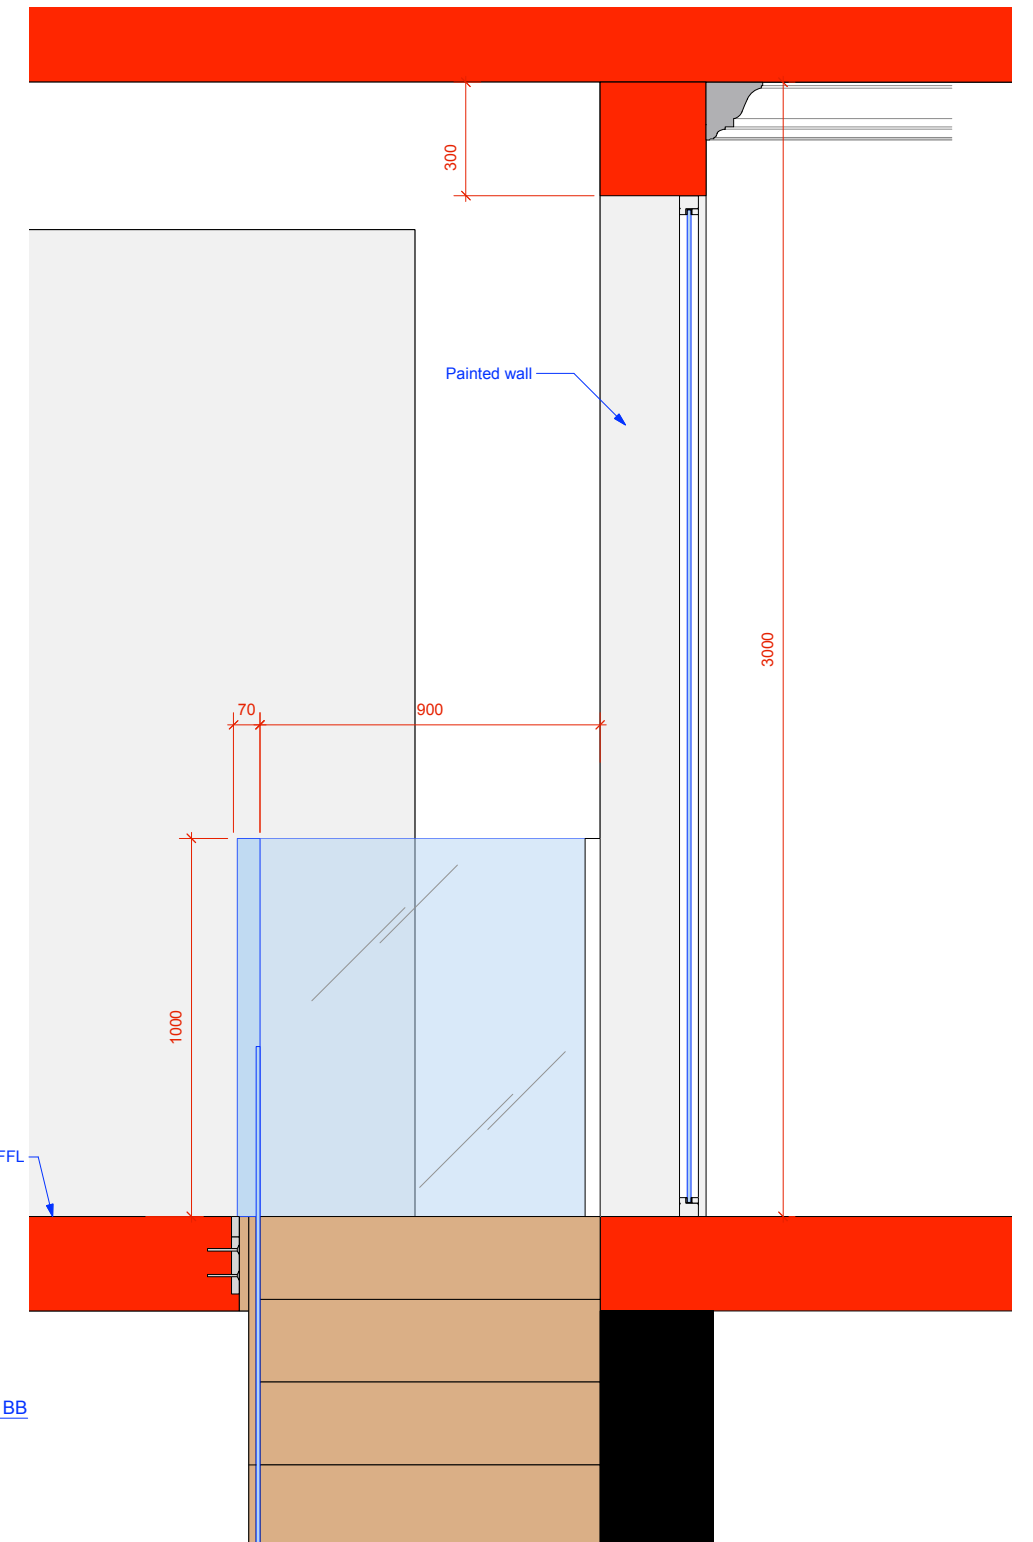

2 SECTION BB
Scale: 1:10

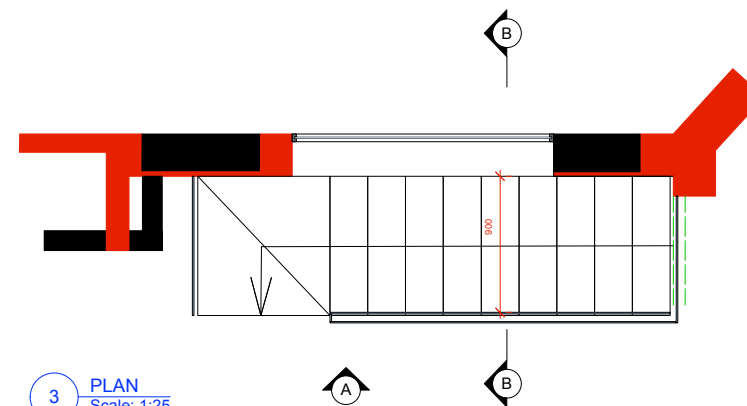


3 PLAN
Scale: 1:25




| ISSUE: | DATE: | COMMENT: |
|--------|----------|-----------------------|
| B | 12.04.16 | ISSUE FOR INFORMATION |
| A | 04.06.15 | ISSUE FOR INFORMATION |
| - | 14.05.15 | ISSUE FOR INFORMATION |

| | | | | | |
|------------------------------|------------|--|----------------------|---|--|
| CallenderHoworth | | Morelands 5-23 Old Street London EC1V 9HL | | T: 020 7336 8560 F: 020 7549 2152 W: www.callenderhoworth.com | |
| Job no. 1193 | | Job title FLAT 1, 31 HEATH DRIVE, LONDON NW3 7SB | | | |
| Drawing no. 304.01 | | Drawing title GROUND FLOOR GLAZED STAIRWELL WALL | | | |
| Scale 1:10 1:25 | Size A1 | Drawn KL | Revision B | | |


All works to be in accordance with relevant standards, British building codes, and other relevant codes, and with manufacturers recommendations and instructions. All dimensions to be checked on site. Do not scale from this drawing.

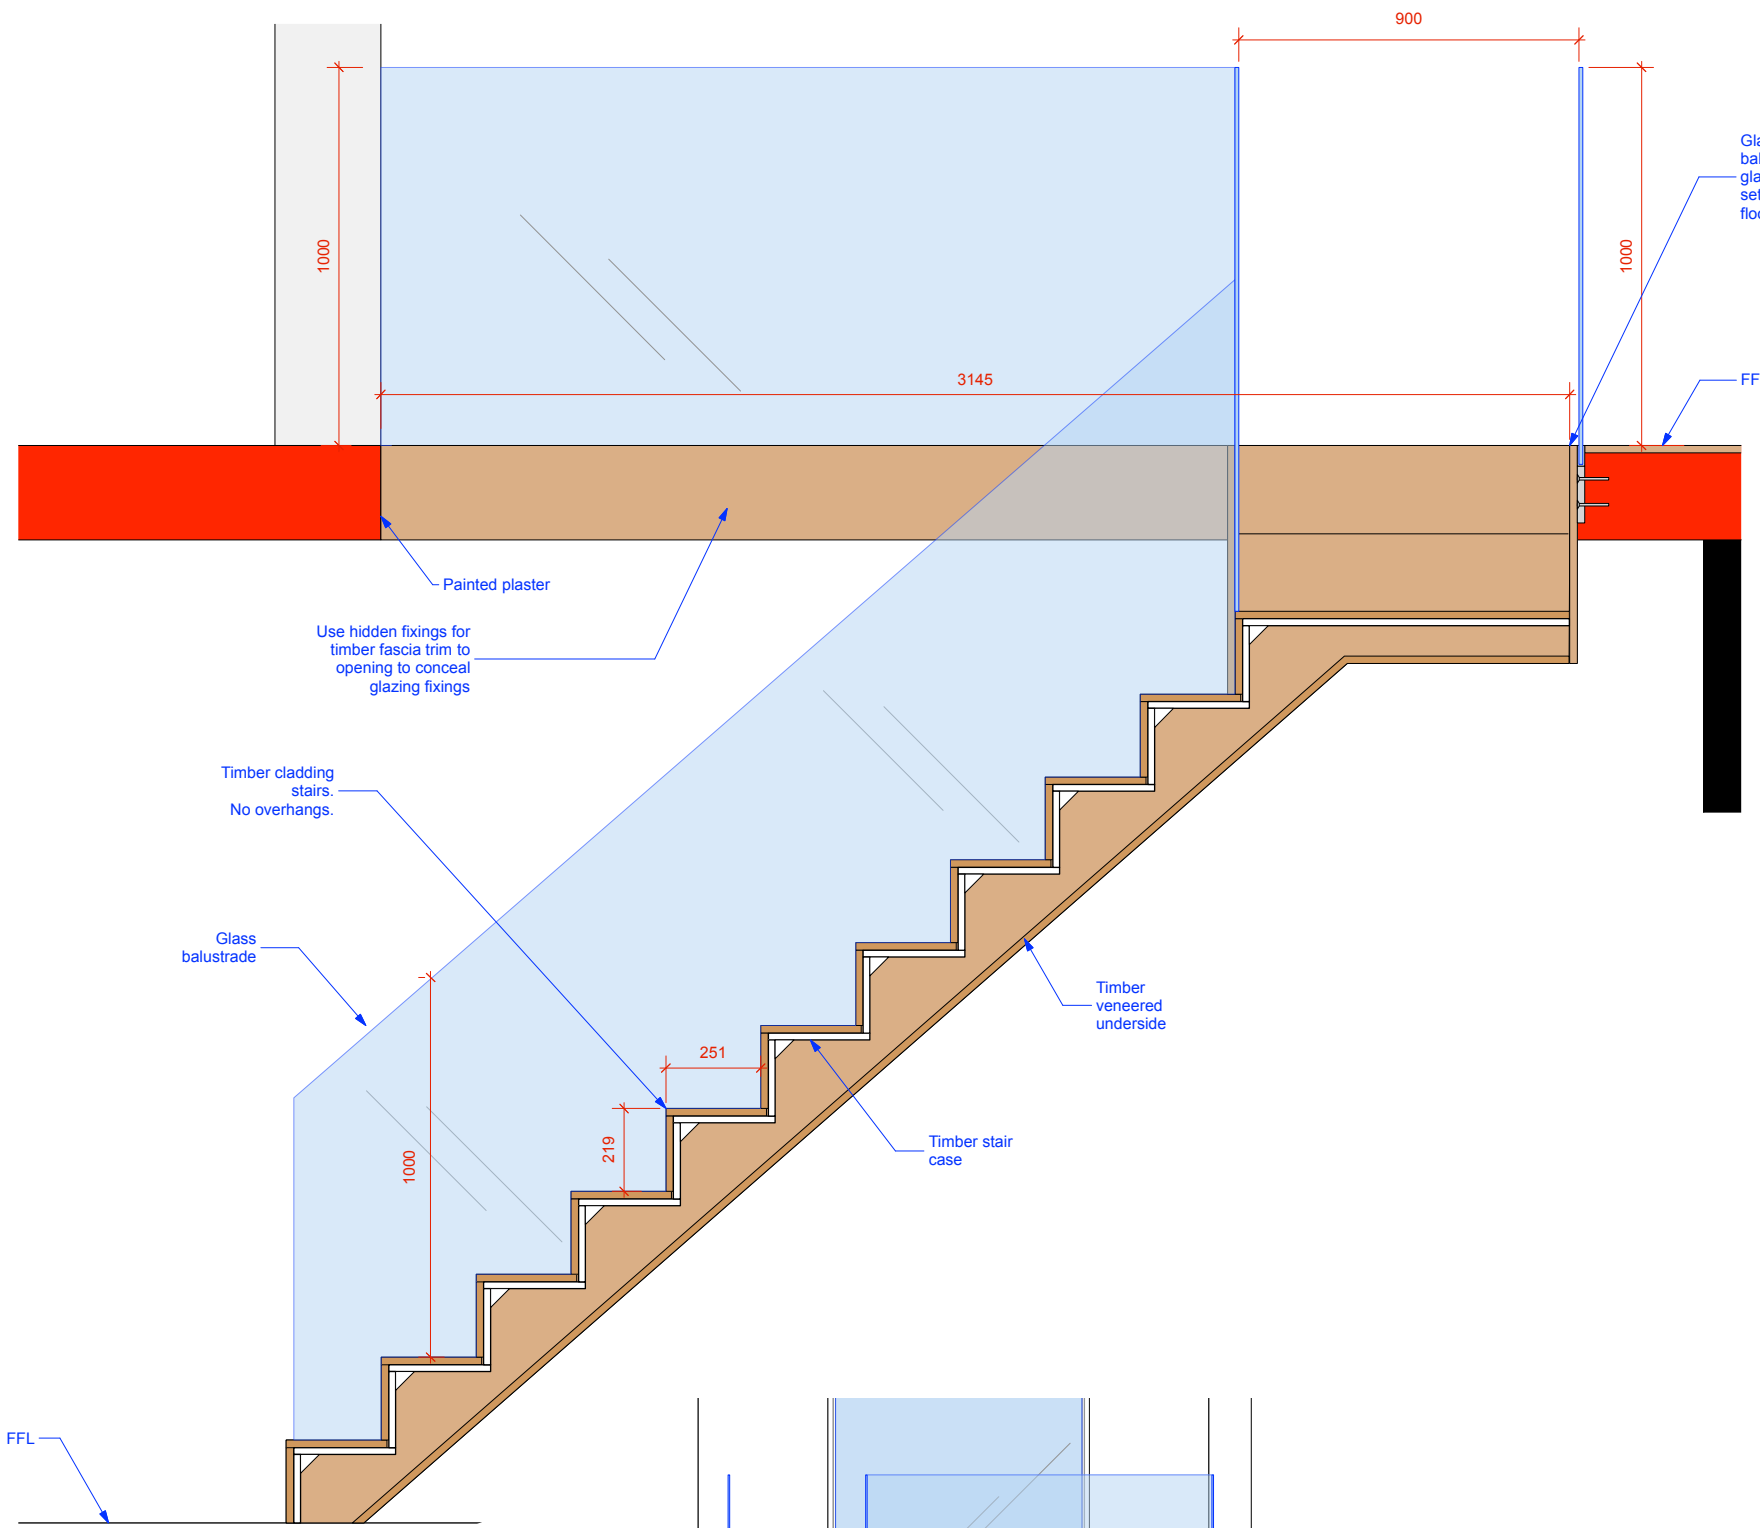


1 SECTION CC
Scale: 1:10

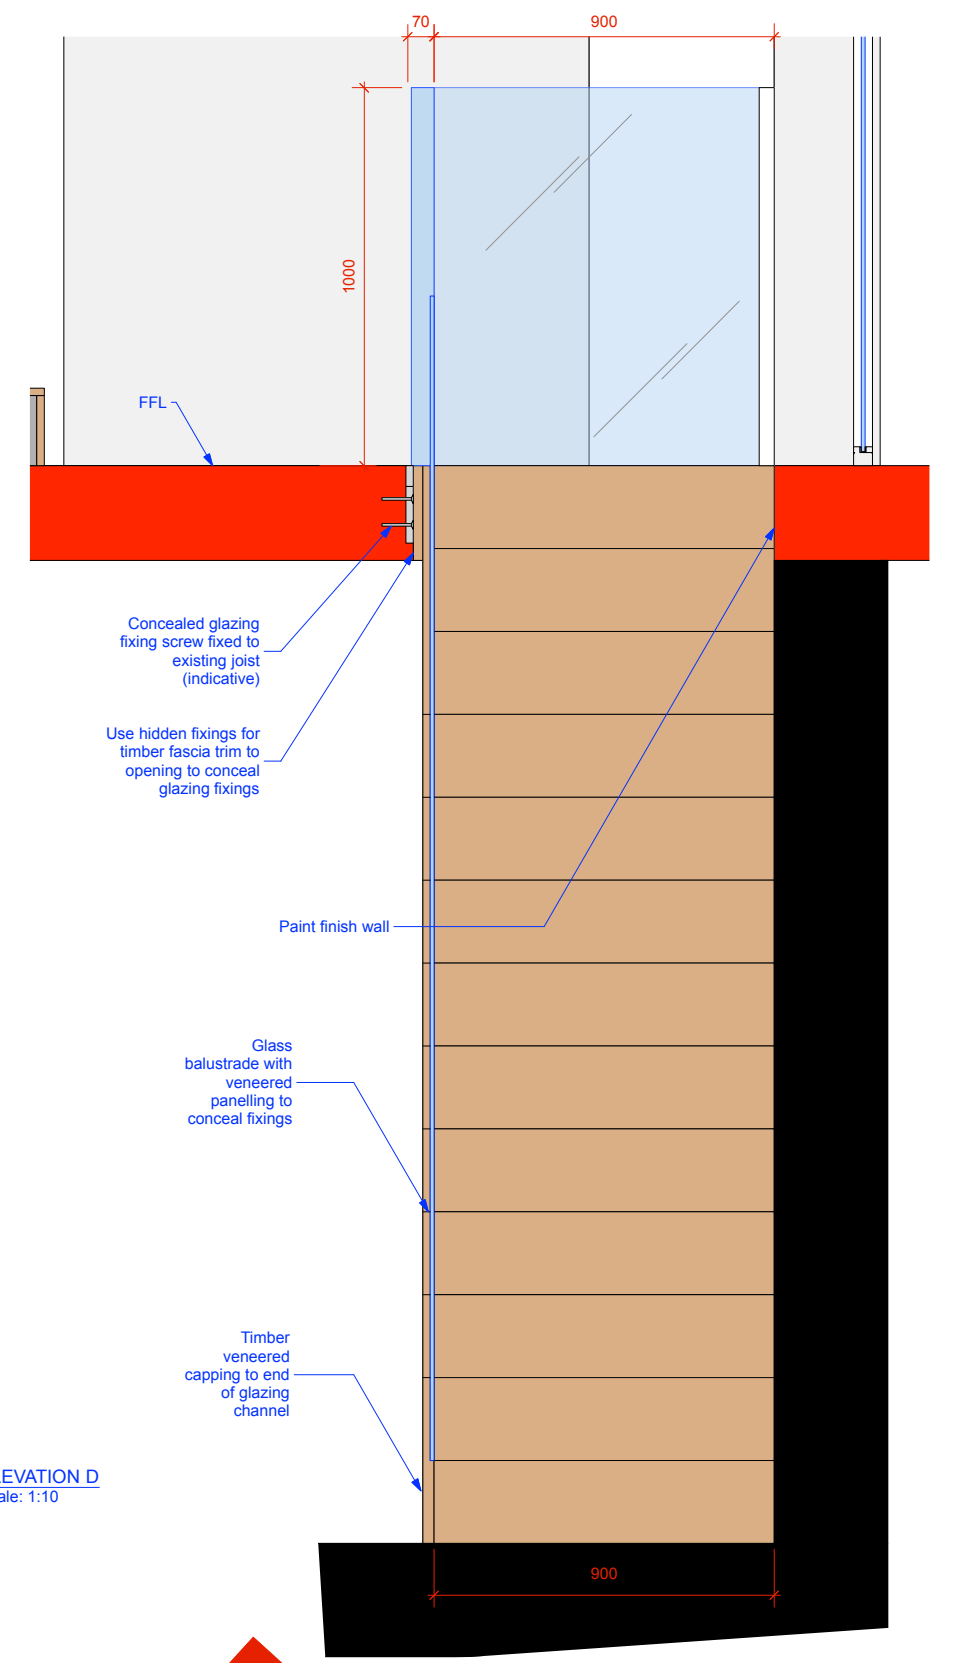


2 ELEVATION D
Scale: 1:10

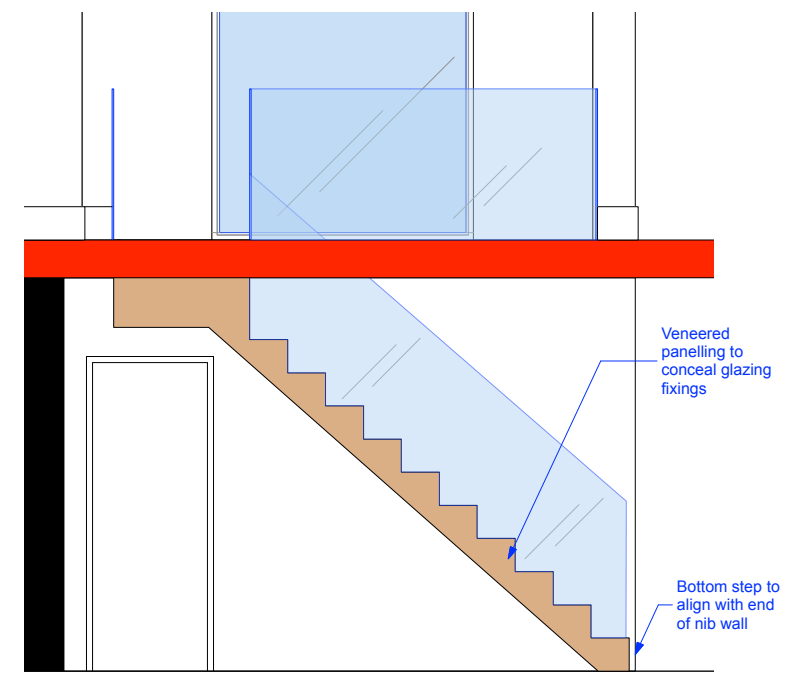

3 SECTION EE
Scale: 1:25

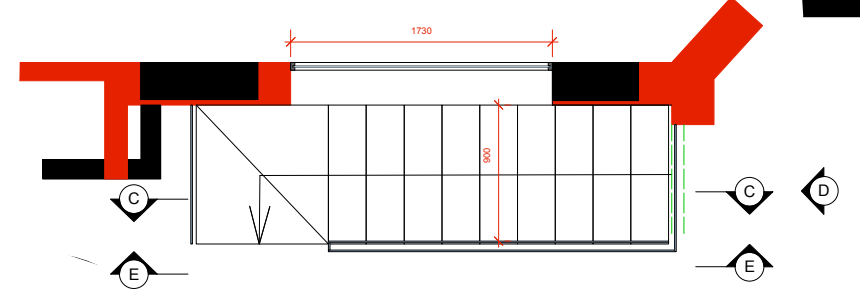


4 PLAN
Scale: 1:25

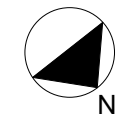


| | | |
|--------|----------|-----------------------|
| ISSUE: | DATE: | COMMENT: |
| A | 12.04.16 | ISSUE FOR INFORMATION |
| - | 04.06.15 | ISSUE FOR INFORMATION |

| | | | | | |
|-------------------------|---|---|----------|---|--|
| CallenderHoworth | | Morelands 5-23 Old Street London EC1V 9HL | | T: 020 7336 8560 F: 020 7549 2152 W: www.callenderhoworth.com | |
| Job no. | Job title | | | | |
| 1193 | FLAT 1, 31 HEATH DRIVE, LONDON NW3 7SB | | | | |
| Drawing no. | Drawing title | | | | |
| 304.02 | GROUND TO BASEMENT FLOOR STAIRS | | | | |
| Scale | Size | Drawn | Revision | | |
| 1:10 1:25 | A1 | KL | A | | |

All works to be in accordance with relevant standards, British building codes, and other relevant codes, and with manufacturer recommendations and instructions. All dimensions to be checked on site. Do not scale from this drawing.

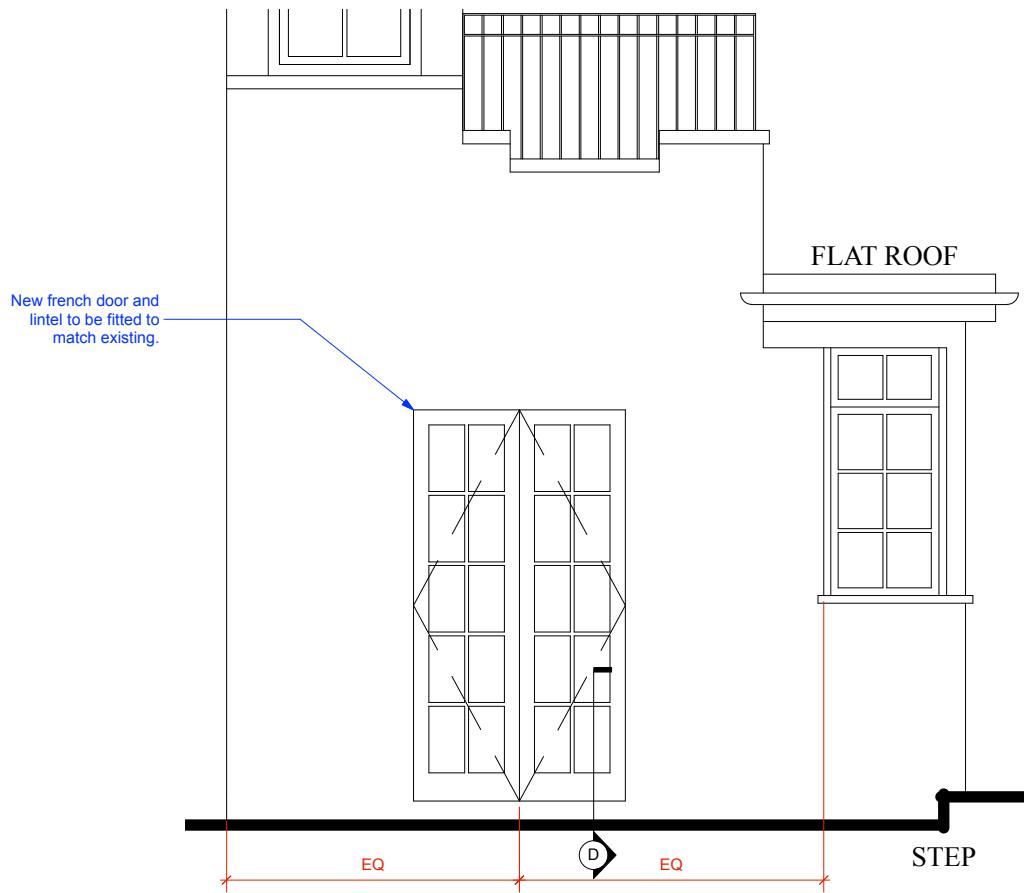


1 ELEVATION A
Scale: 1:20

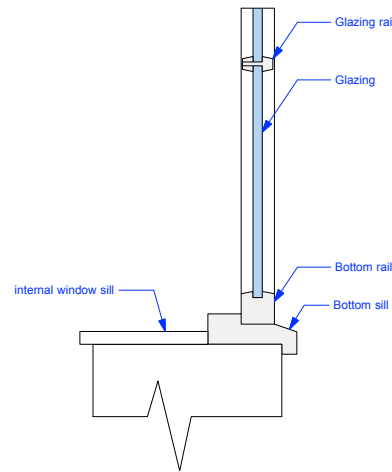


6 SECTION DETAIL EE
Scale: 1:5

Note:
New window and door, details & mouldings to match existing.

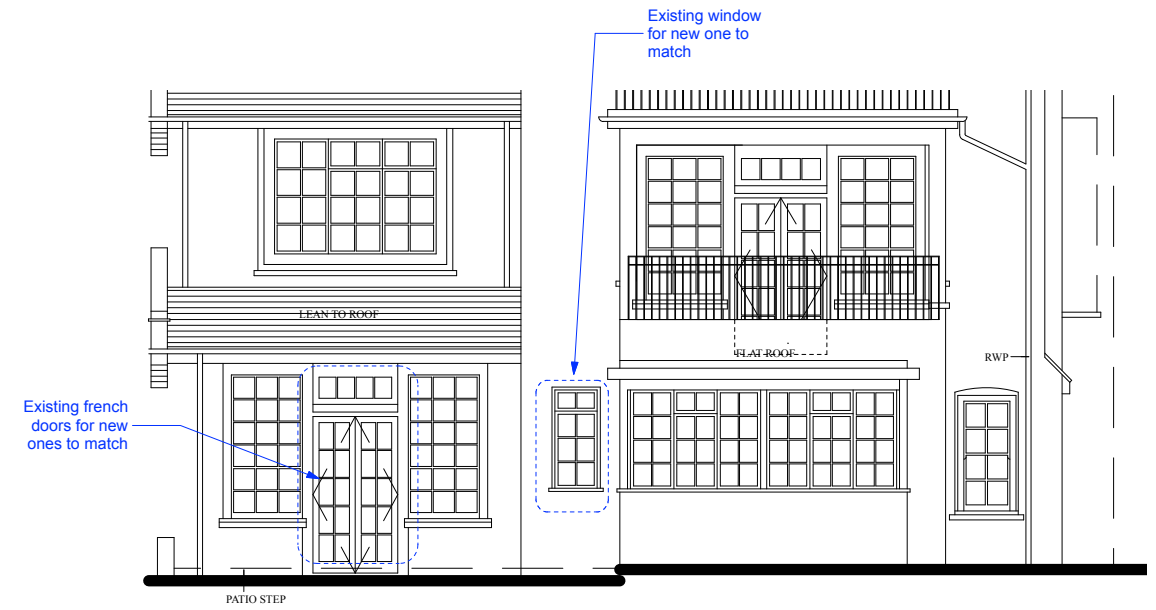


3 ELEVATION C
Scale: 1:50


REAR ELEVATION

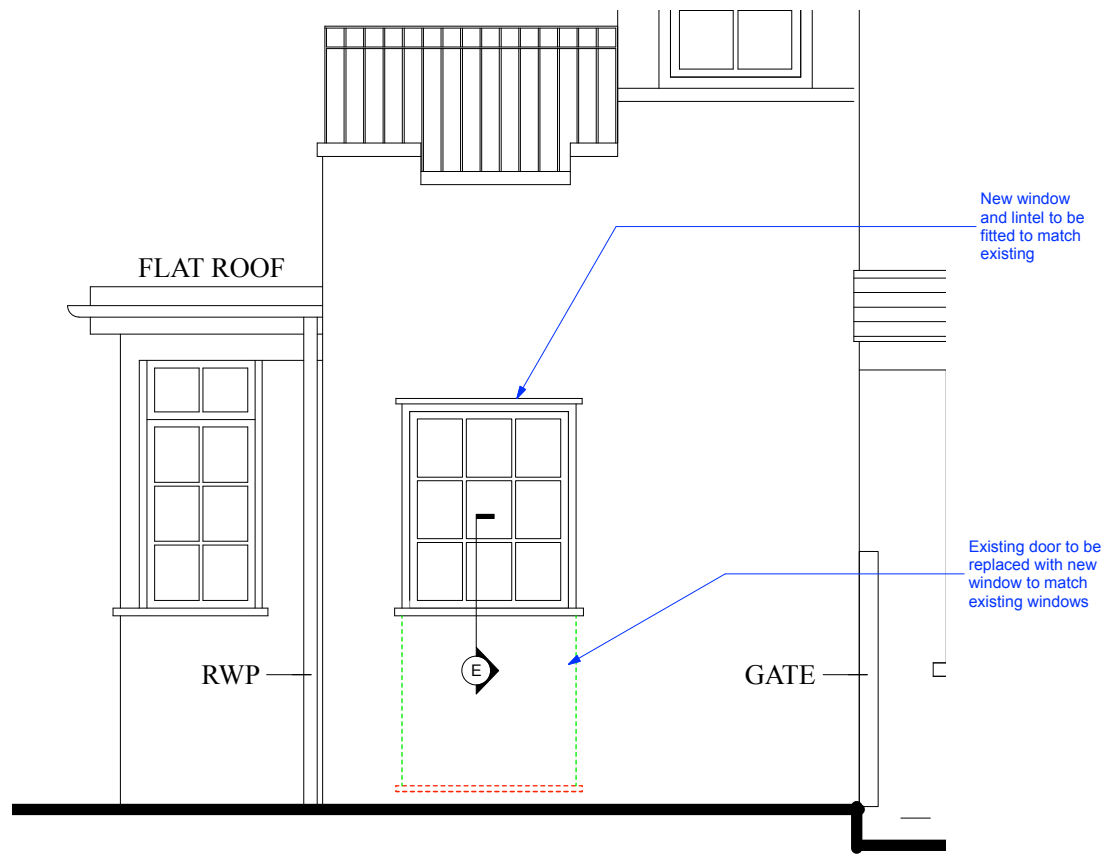

2 ELEVATION B
Scale: 1:20

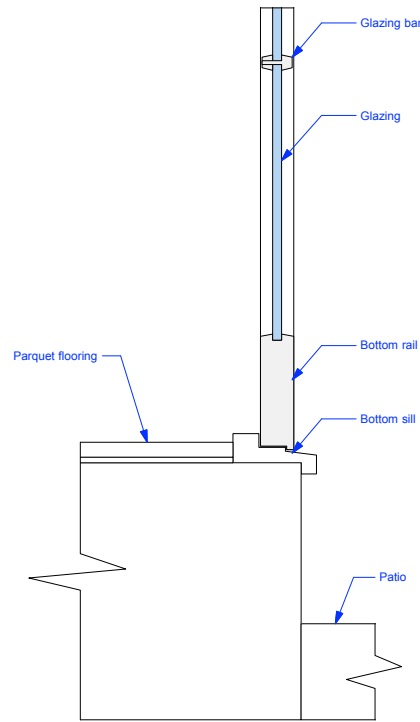

5 SECTION DETAIL DD
Scale: 1:5

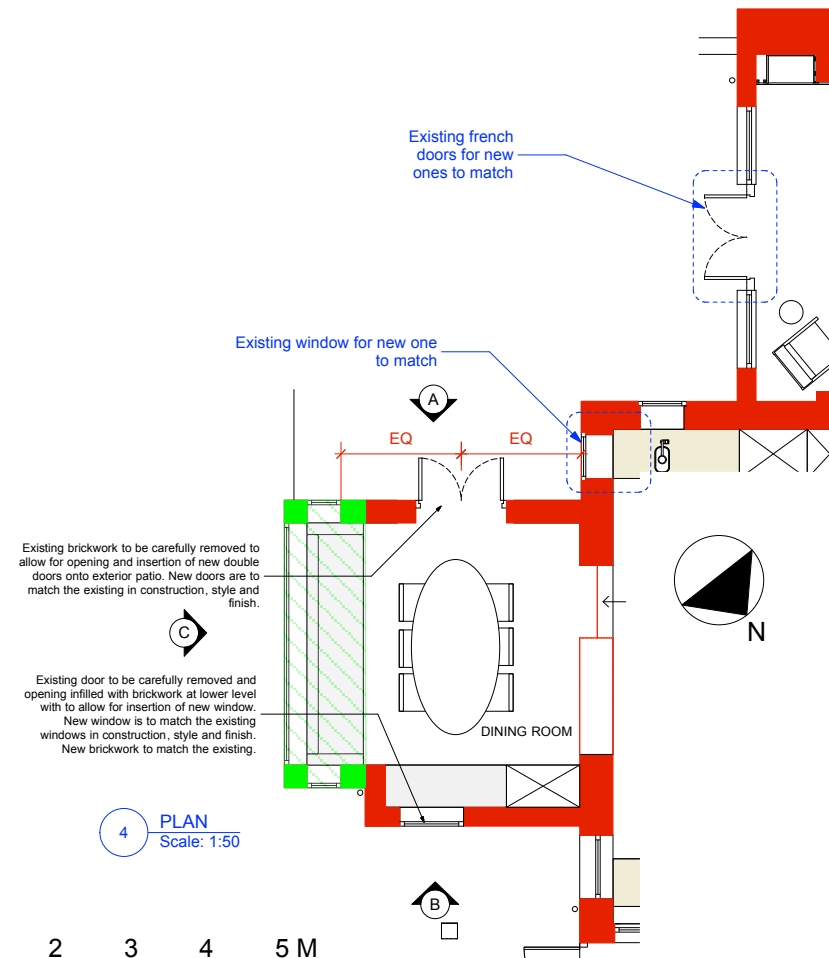


4 PLAN
Scale: 1:50


ISSUE: - DATE: 14.05.15 COMMENT: ISSUE FOR INFORMATION

| | | | |
|---------------------------|---|---|---|
| CallenderHoworth | | Morelands 5-23 Old Street London EC1V 9HL | T: 020 7336 8560 F: 020 7549 2152 W: www.callenderhoworth.com |
| Job no. 1193 | Job title FLAT 1, 31 HEATH DRIVE, LONDON NW3 7SB | | |
| Drawing no. 310 | Drawing title GROUND FLOOR DINING ROOM FRENCH DOORS | | |
| Scale VARIES | Size A1 | Drawn KL | Revision - |


All works to be in accordance with relevant standards, British building codes, and other relevant codes, and with manufacturers recommendations and instructions. All dimensions to be checked on site. Do not scale from this drawing.

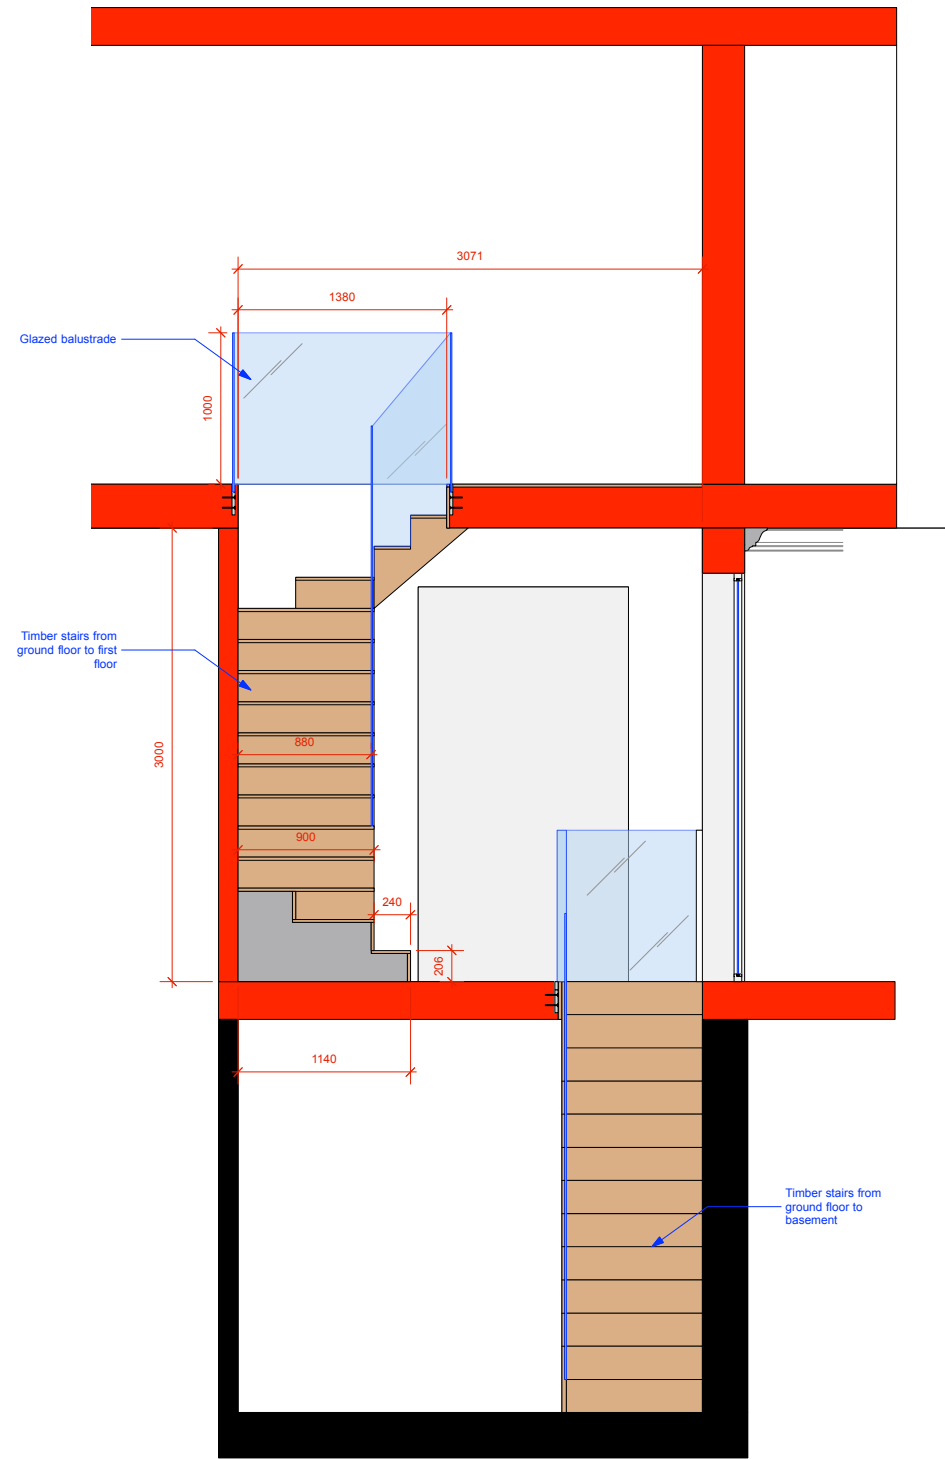


1 SECTION AA
Scale: 1:25

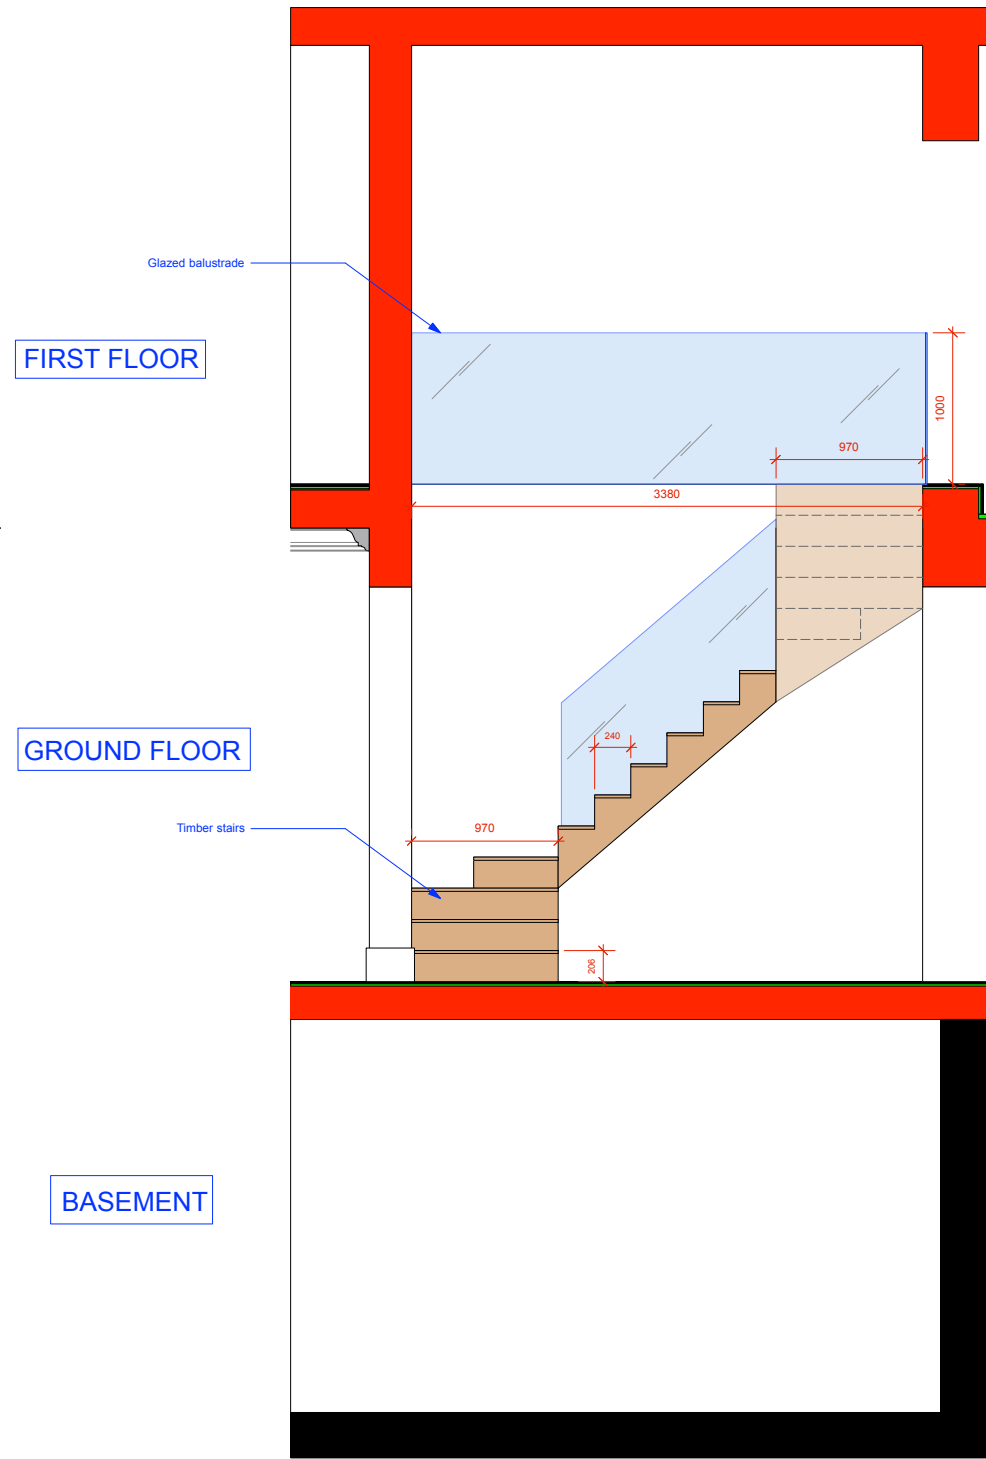

2 SECTION BB
Scale: 1:25

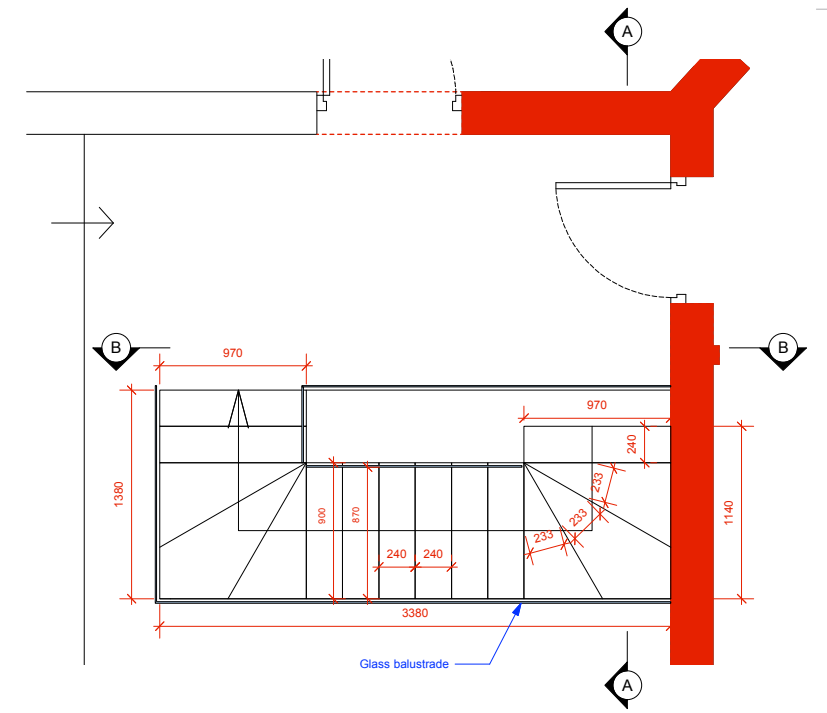

3 FIRST FLOOR STAIRS PLAN
Scale: 1:25

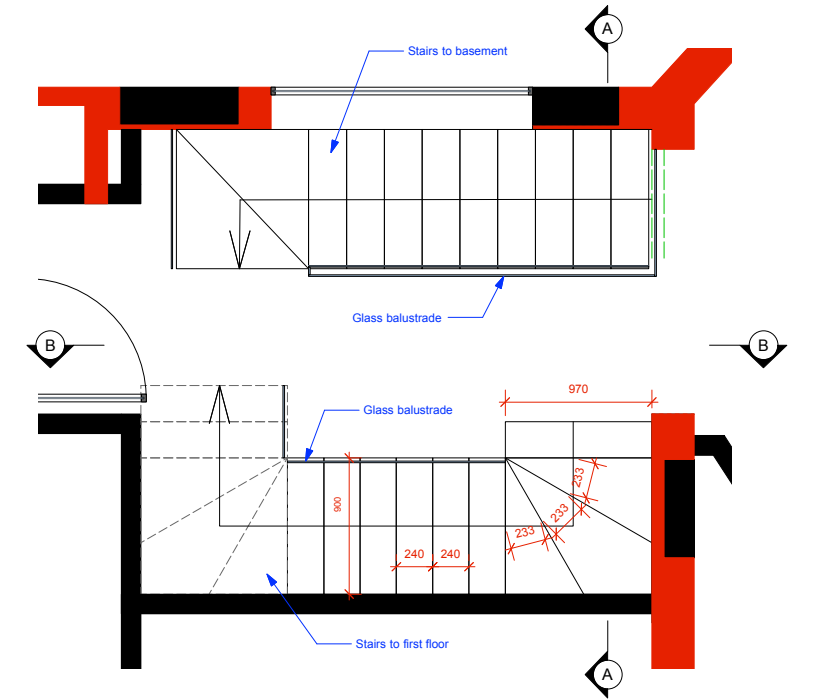


4 GROUND FLOOR STAIRS PLAN
Scale: 1:25

ISSUE: DATE: COMMENT:
- 14.05.15 ISSUE FOR INFORMATION


| | | | |
|-------------------------|---|--|----------|
| CallenderHoworth | | Morelands 5-23 Old Street London EC1V 9HL T: 020 7336 8560 F: 020 7549 2152 W: www.callenderhoworth.com | |
| Job no. | Job title | | |
| 1193 | FLAT 1, 31 HEATH DRIVE, LONDON NW3 7SB | | |
| Drawing no. | Drawing title | | |
| 317 | GROUND TO FIRST FLOOR STAIRS | | |
| Scale | Size | Drawn | Revision |
| 1:25 | A1 | KL | - |

All works to be in accordance with relevant standards, British building codes, and other relevant codes, and with manufacturers recommendations and instructions. All dimensions to be checked on site. Do not scale from this drawing.

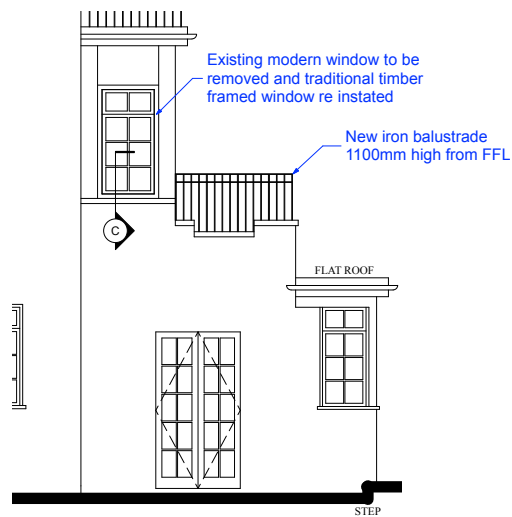


1 ELEVATION A
Scale: 1:50


Note:
New window and door, details & mouldings to match existing.

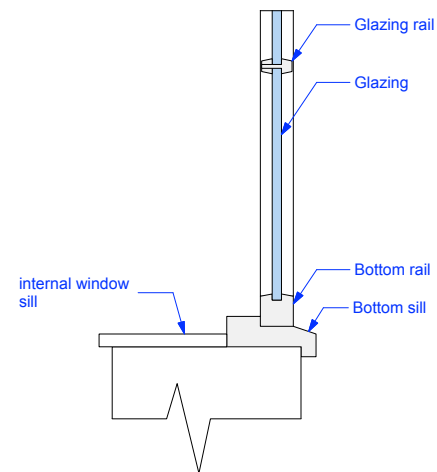


3 SECTION DETAIL CC
Scale: 1:5

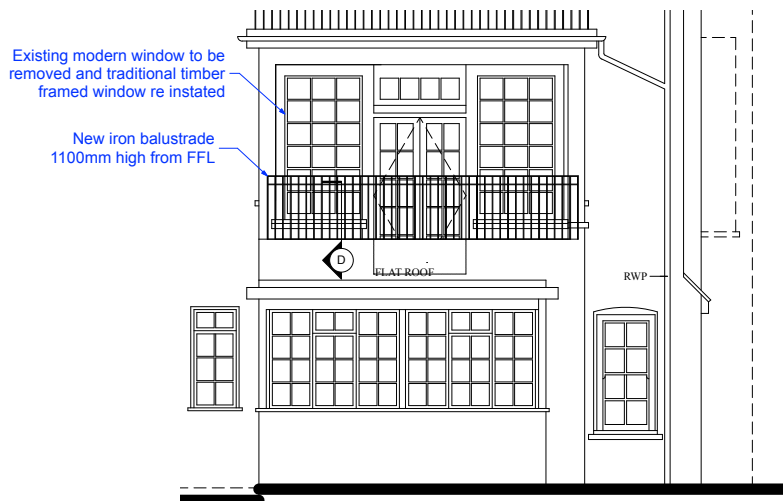


2 ELEVATION B
Scale: 1:50

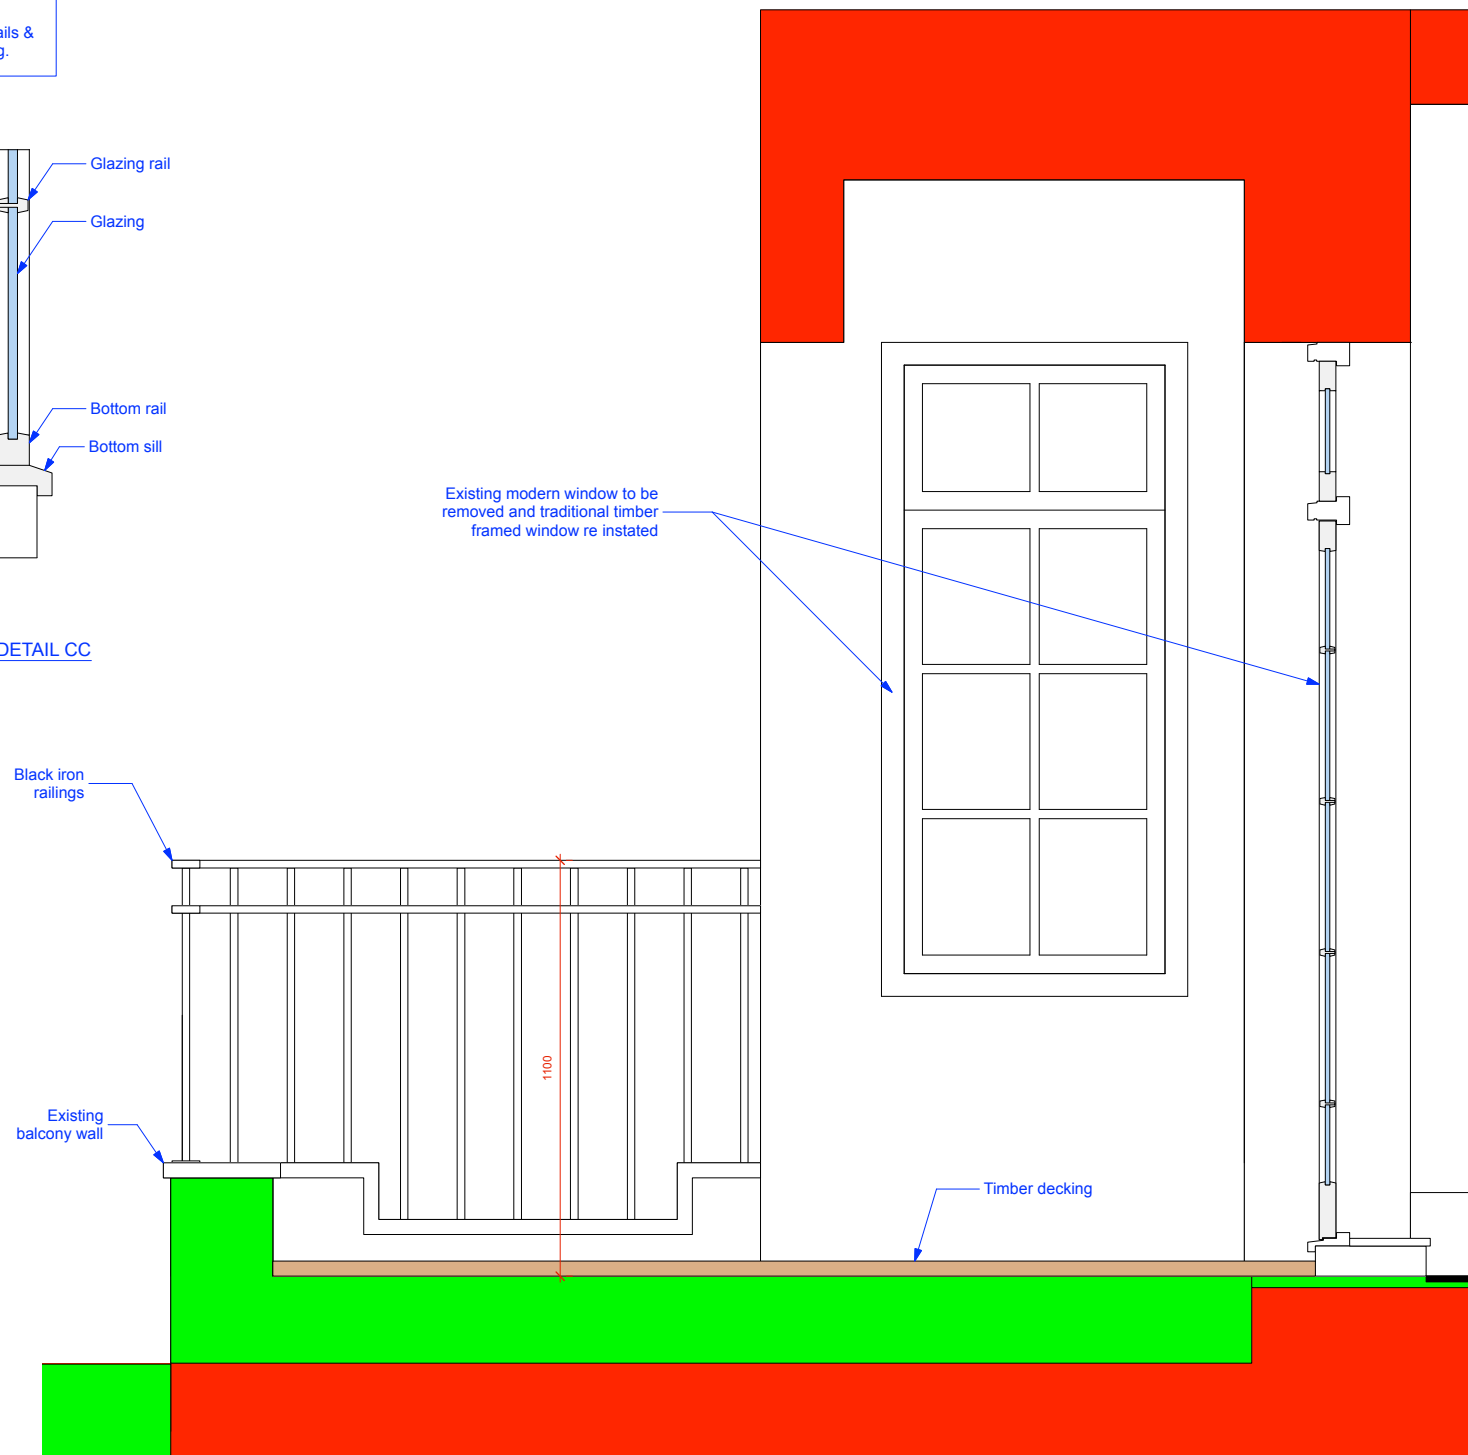

3 SECTION DETAIL DD
Scale: 1:10

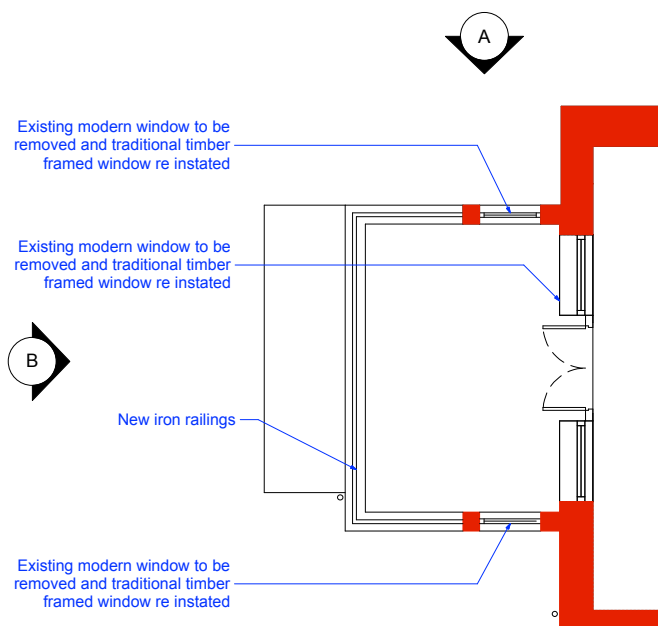

4 BALCONY PLAN
Scale: 1:50

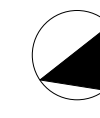

ISSUE: - DATE: 14.04.16 COMMENT: ISSUE FOR INFORMATION

| | | | |
|-------------------------|---|--|----------|
| CallenderHoworth | | Morelands 5-23 Old Street London EC1V 9HL W: www.callenderhoworth.com | |
| Job no. | Job title | | |
| 1193 | FLAT 1, 31 HEATH DRIVE, LONDON NW3 7SB | | |
| Drawing no. | Drawing title | | |
| 318 | FIRST FLOOR BALCONY | | |
| Scale | Size | Drawn | Revision |
| VARIES | A1 | KL | - |

All works to be in accordance with relevant standards, British building codes, and other relevant codes, and with manufacturers recommendations and instructions. All dimensions to be checked on site. Do not scale from this drawing.