



All dimensions to be verified on site by Main Contractor before the start of any shop drawings or work whatsoever either on their own behalf or that of sub-contractors.
 Report any discrepancies to the Contract Administrator at once.
 This drawing is to be read with all relevant Architect's and Engineer's drawings and other relevant information.
 © Ingleton Wood LLP


LEGEND: DO NOT SCALE

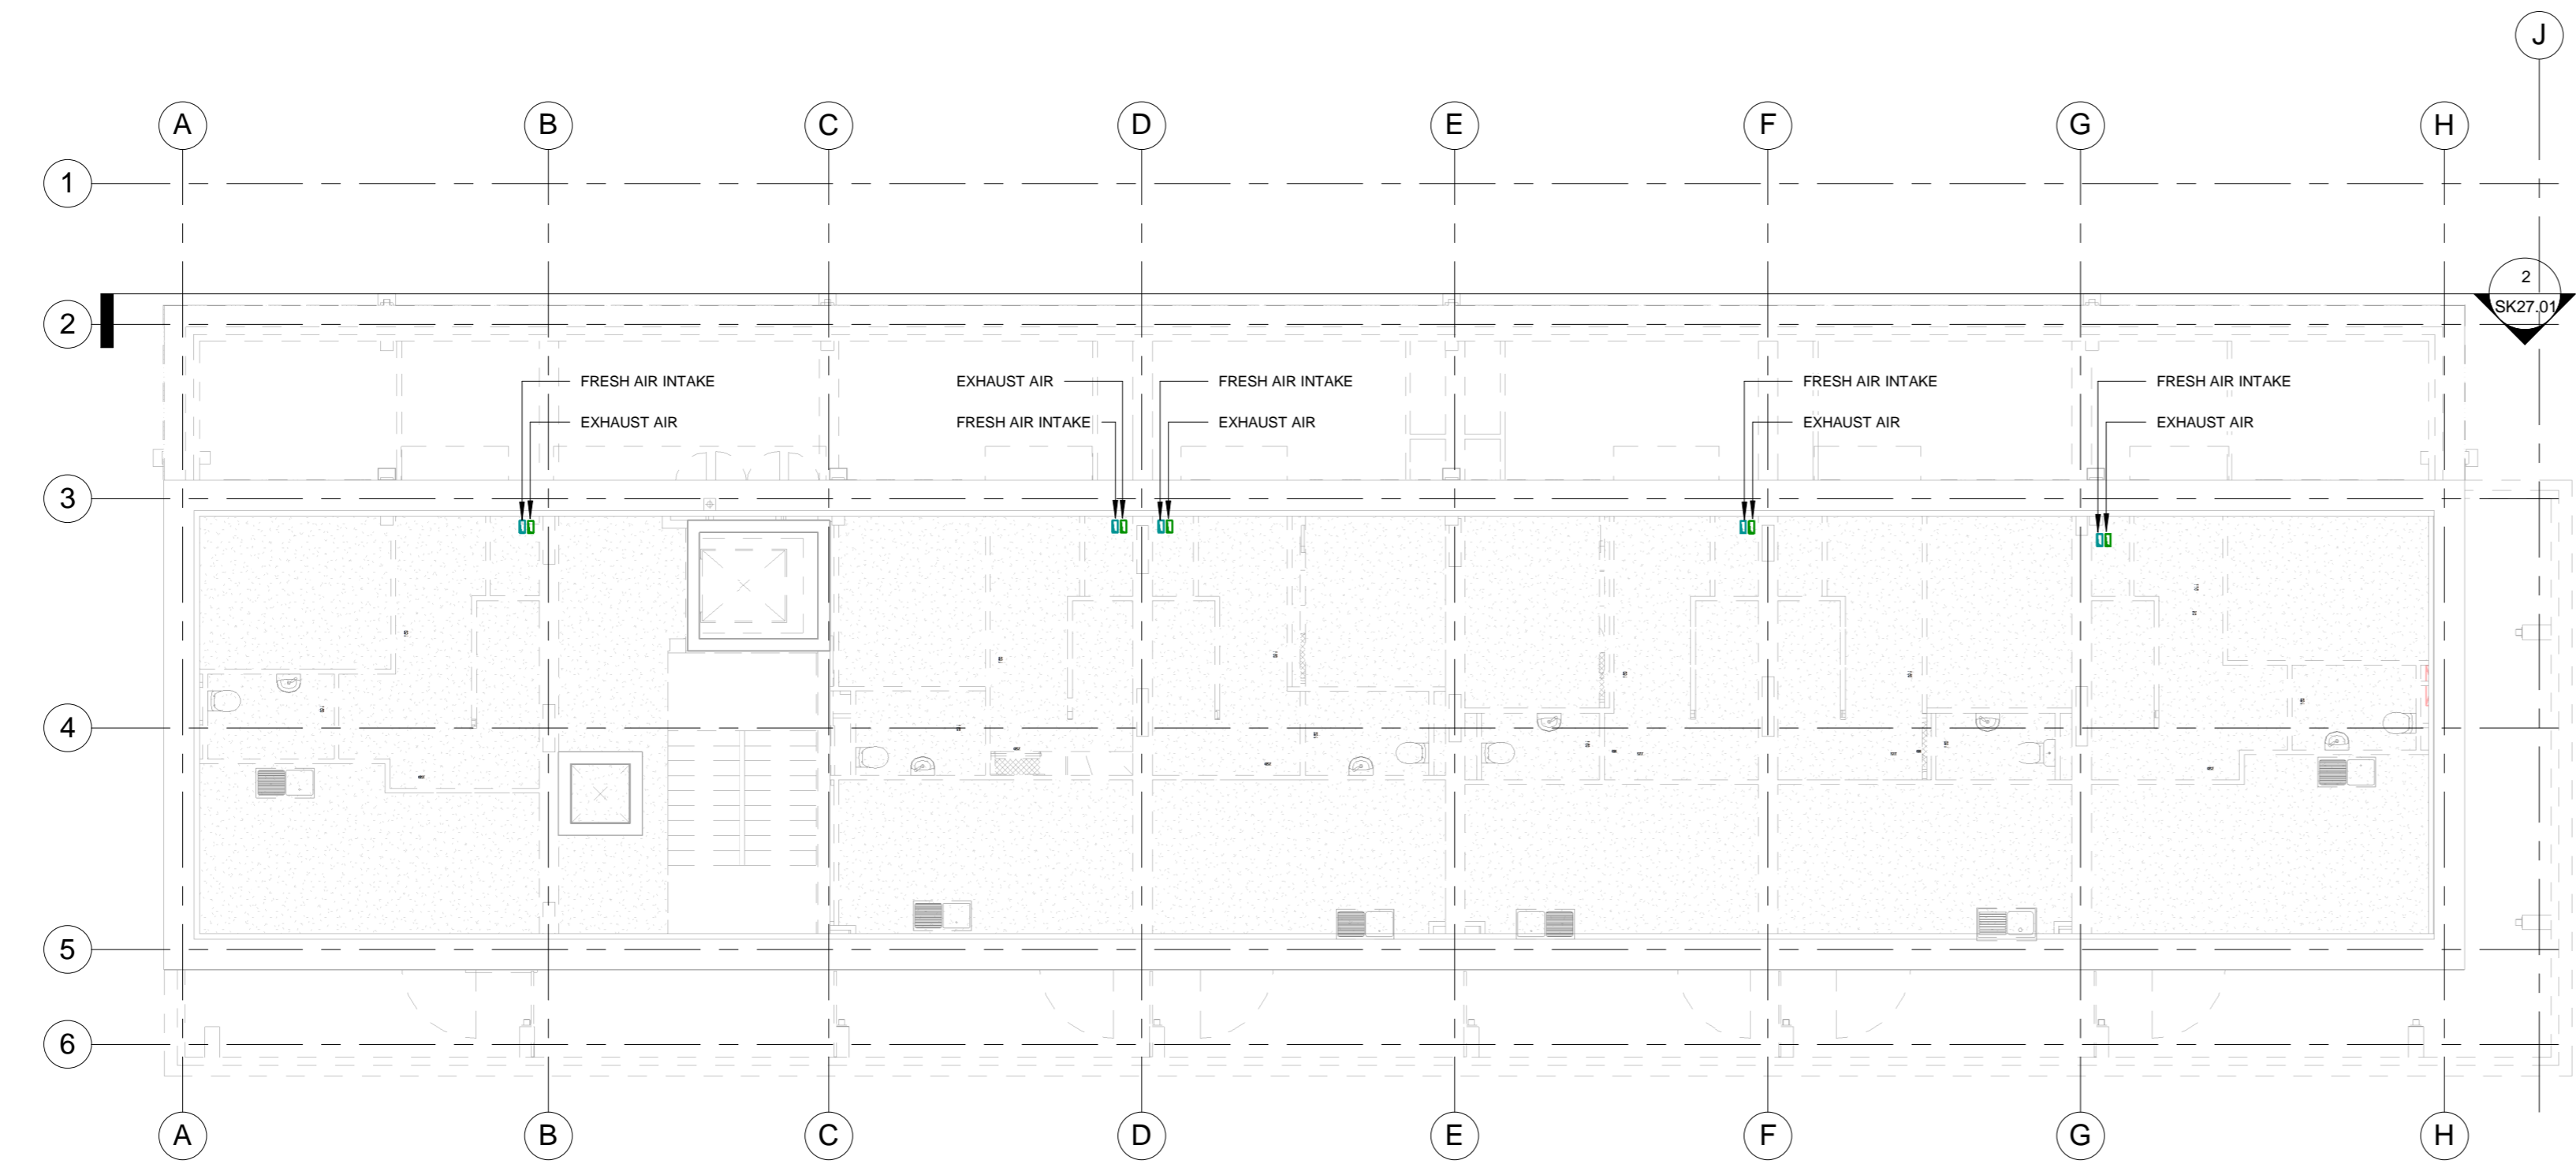

1 MVHR - Roof Plan
1 : 100

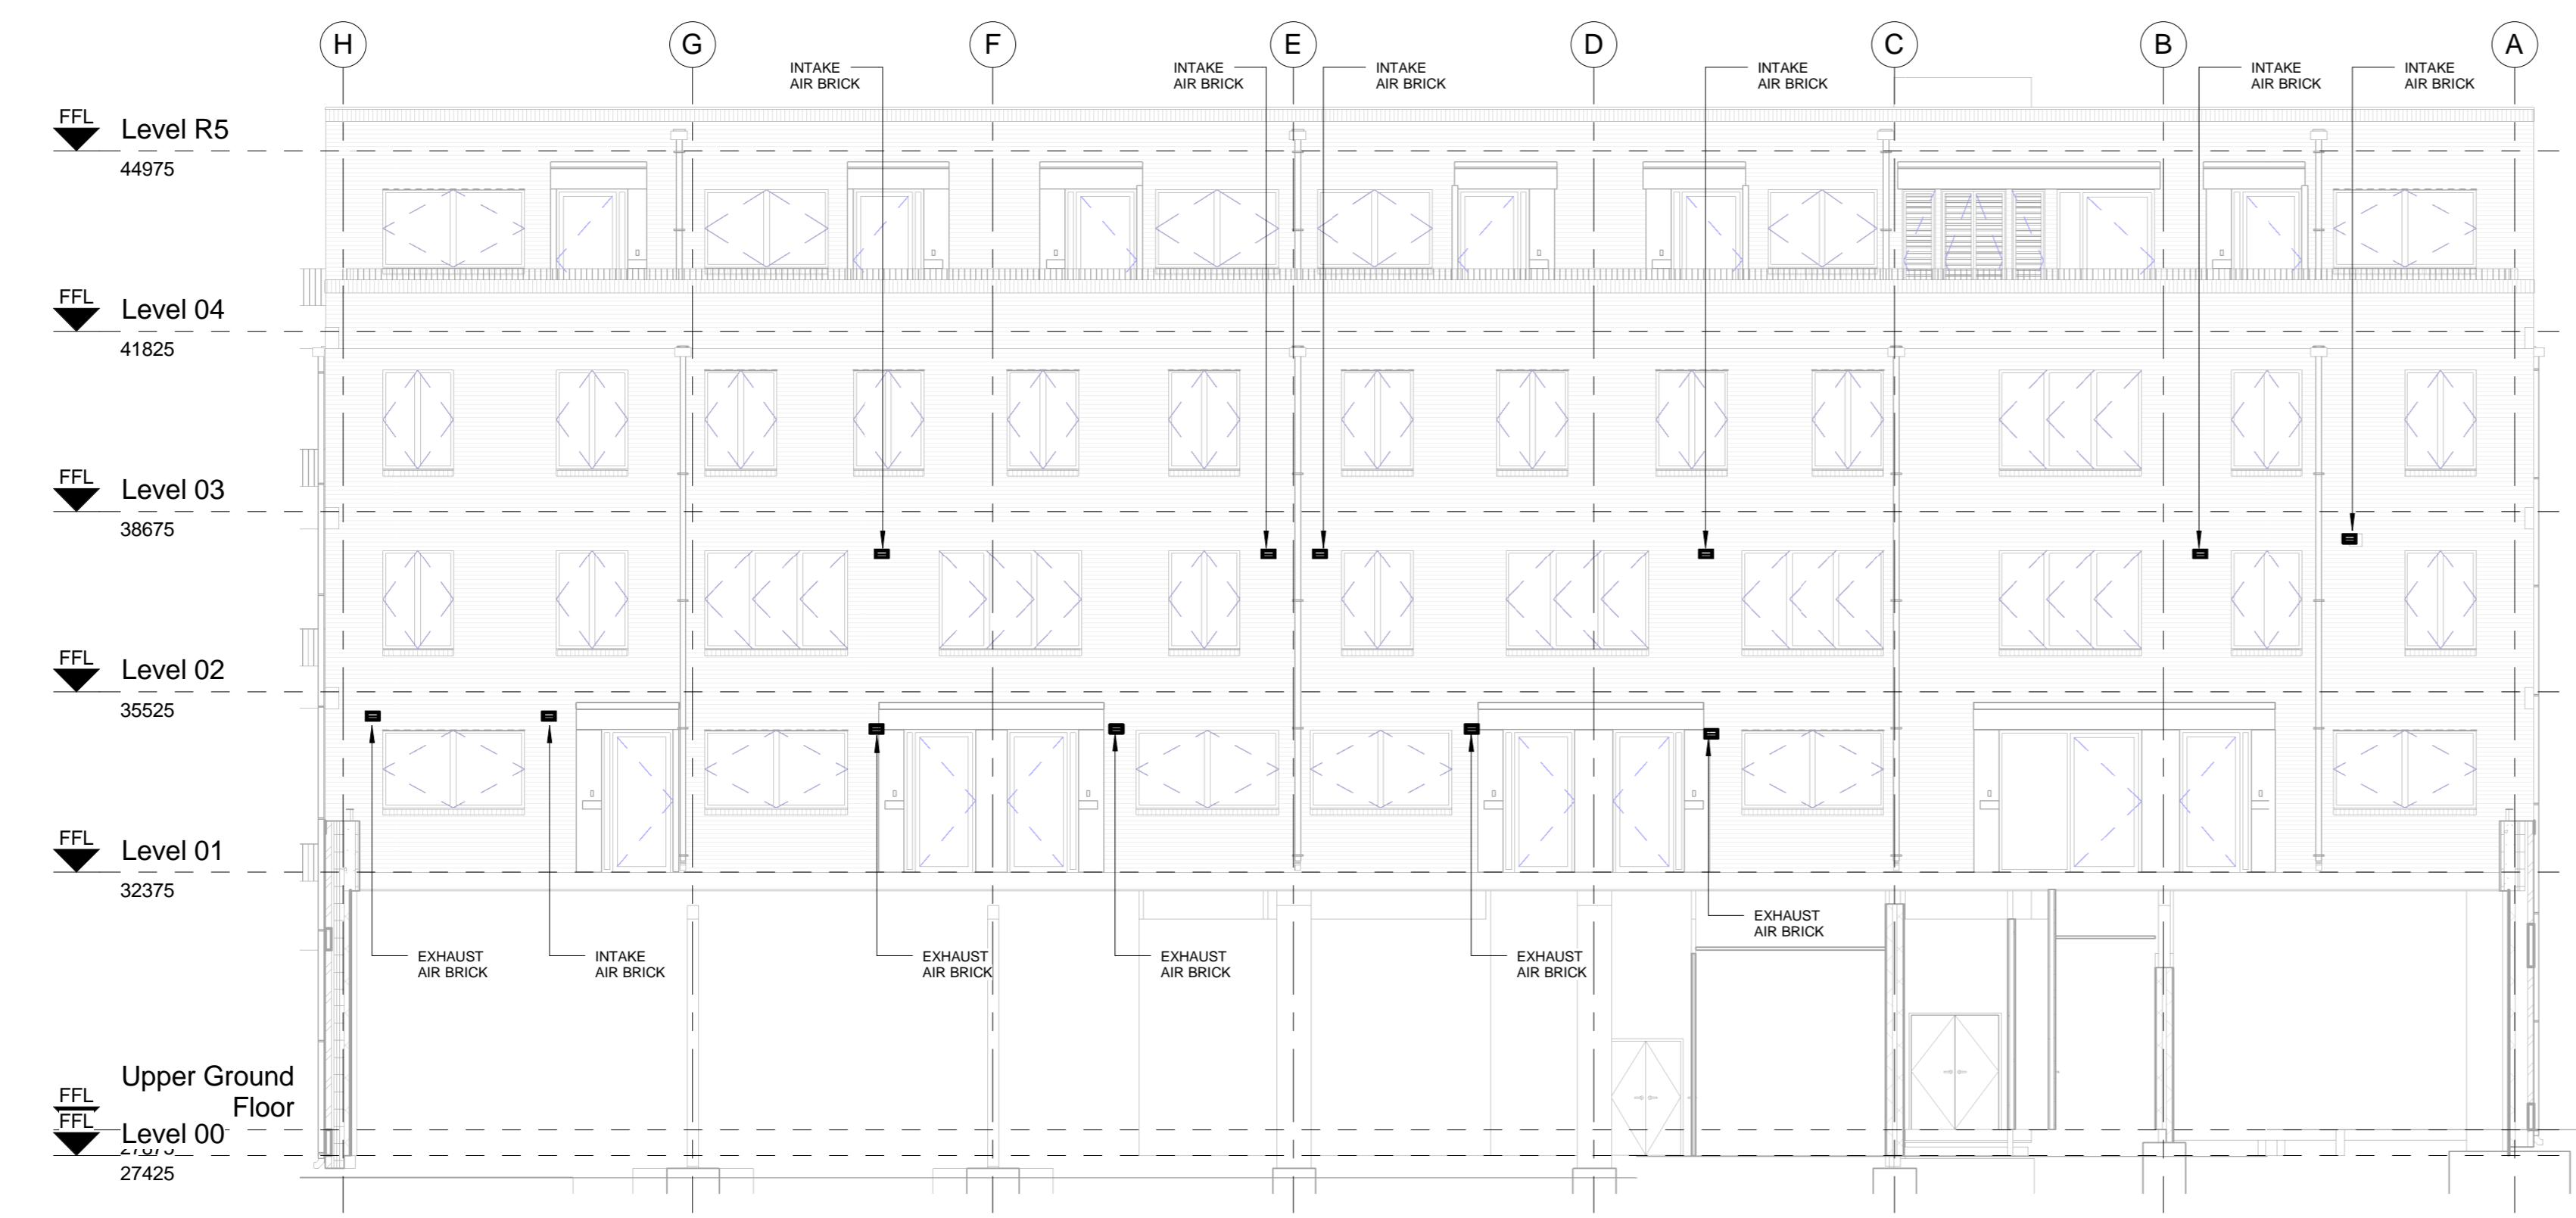

2 Elevation A
1 : 100

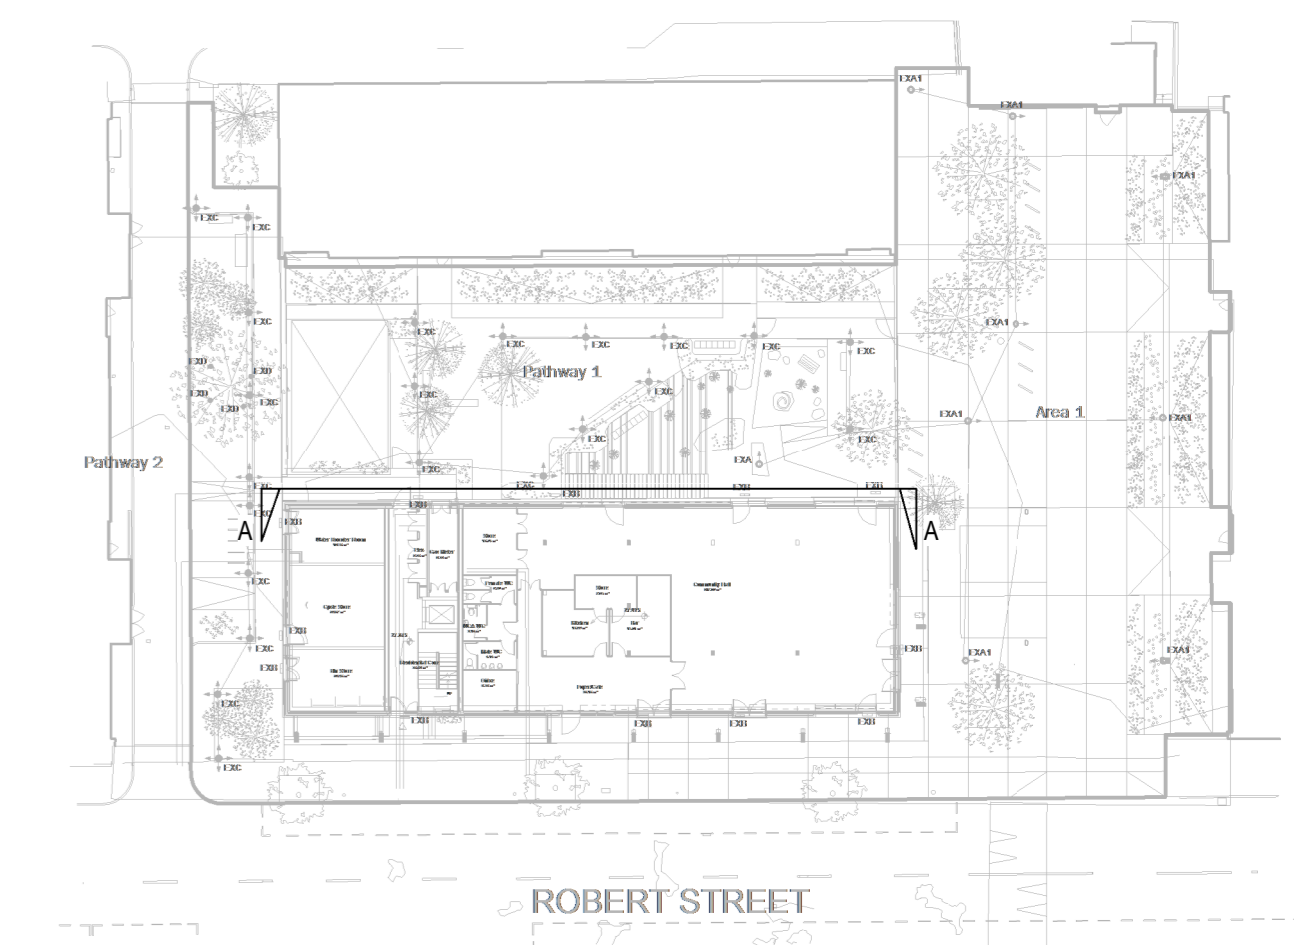

KEY PLAN

A	01.03.18	Issue For Planning	AA	JC
Rev:	Date	Description	Chk:	App:

Ingleton Wood
 Vision, form and function
 London
 1 Alle Street
 London E1 8DE
 T: 020 7680 4400
 www.ingletonwood.co.uk

Project No:
84922

Project:
**Regents Park Estate
Plot 1 - Robert Street**

Drawing Title:
MVHR Information For Planning

Client:
Lovell Partnership Ltd.

File Ref:	Revision:
ROBS - IW - XX - ZZ - DR - M - SK27.01	A

Status:	Purpose of Issue:	Scale:	Size:
	For Information	As indicated	A1