


Existing front elevation

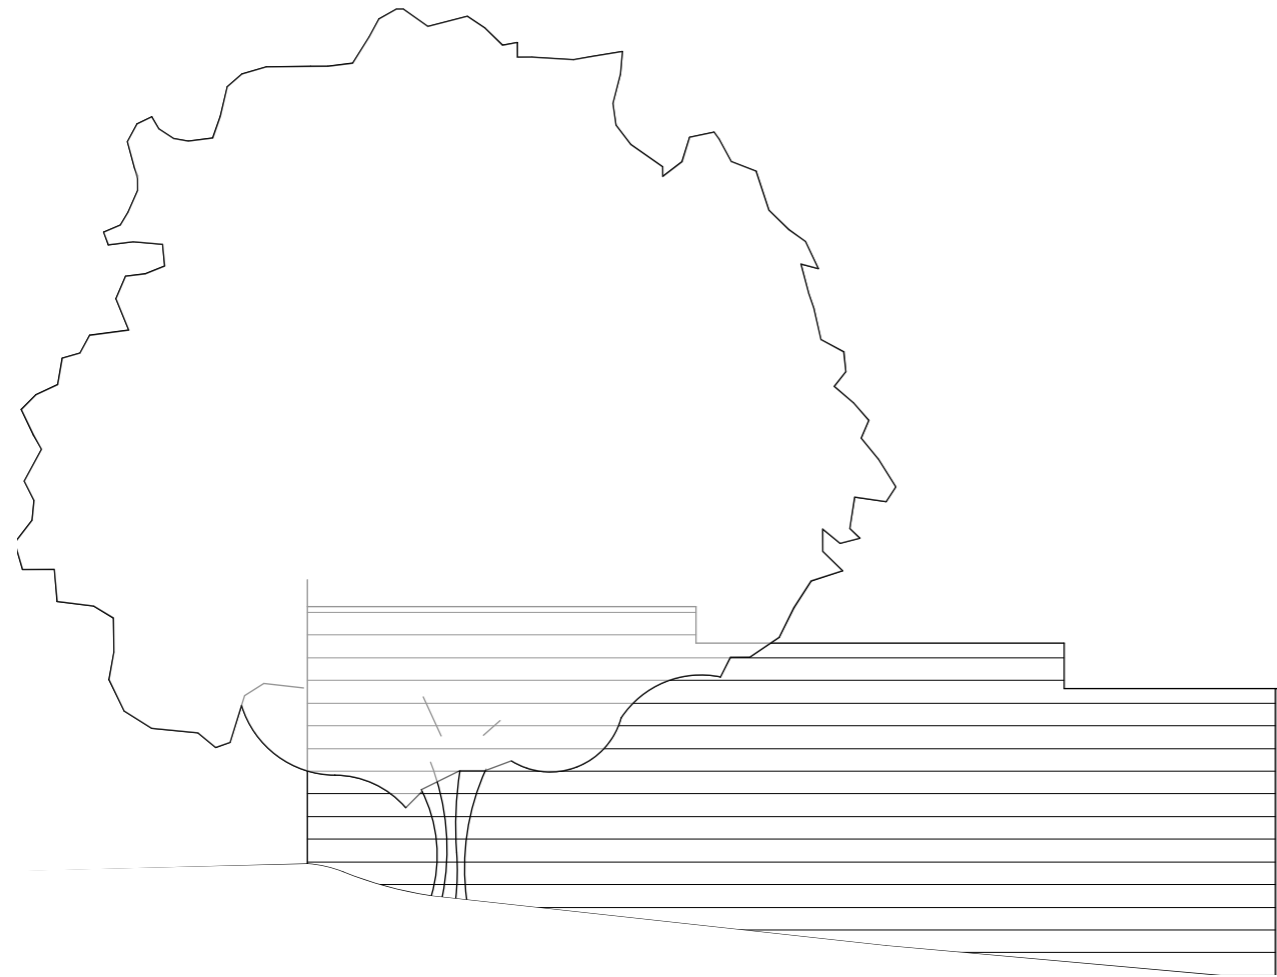

	Undercover Architecture The Studio, 48 Mornington Terrace Regents Park London NW1 7TX T: 020 7388 7608 E: info@undercoverarchitecture.com	Project Title 11 Primrose Hill Road	Date MAY 2016	Drawing Title EXISTING FRONT ELEVATION	REVISION _____ _____ _____	This drawing is the copyright of Undercover Architecture Ltd and may not be copied, altered or reproduced in anyway or passed to a third party without written authority. All dimensions are subject to site survey and site verification. Do not scale.
	Client	Scale 1:50 @ A3	Drawing No. A 107			