



Existing ground floor plan and garden

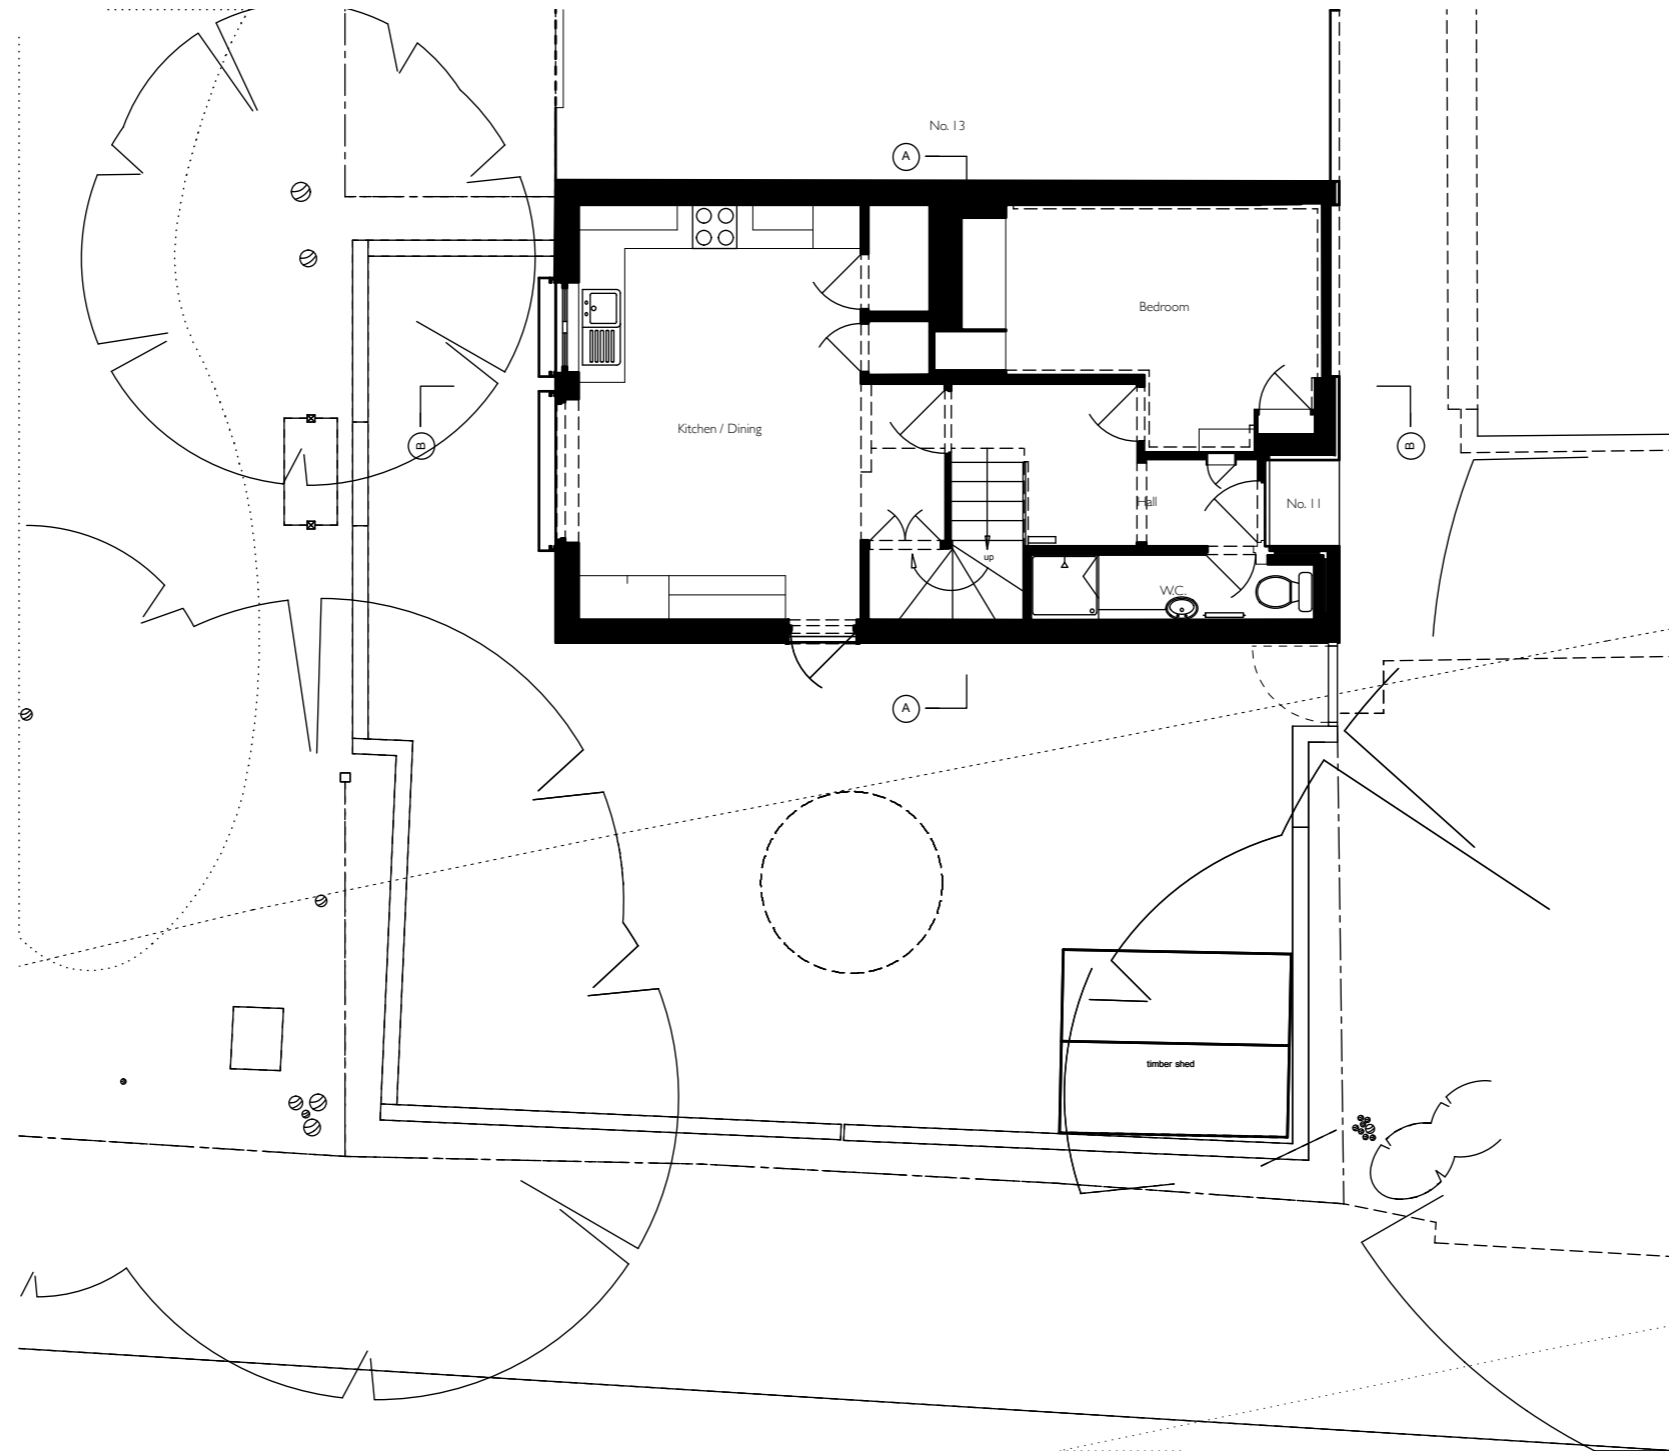

*Undercover*

Undercover Architecture  
 The Studio, 48 Mornington Terrace  
 Regents Park  
 London NW1 7TX  
 T: 020 7388 7698  
 E: info@undercoverarchitecture.com

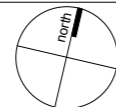

**Project Title**

11 Primrose Hill Road

**Date**

MAY 2016

**Drawing Title**

EXISTING GROUND FLOOR & GARDEN

**REVISION**

**Client**

**Scale**

1:100 @ A3

**Drawing No.**

A 101

This drawing is the copyright of Undercover Architecture Ltd and may not be copied, altered or reproduced in anyway or passed to a third party without written authority. All dimensions are subject to site survey and site verification. Do not scale.